



PROPOSED TERRACE ROOF

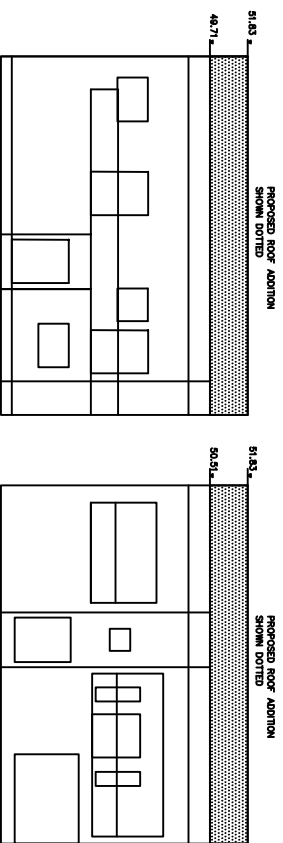


EAST ELEVATION

WEST ELEVATION

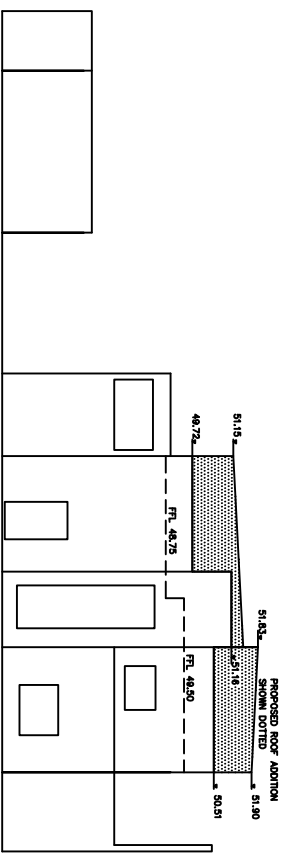


NORTH ELEVATION

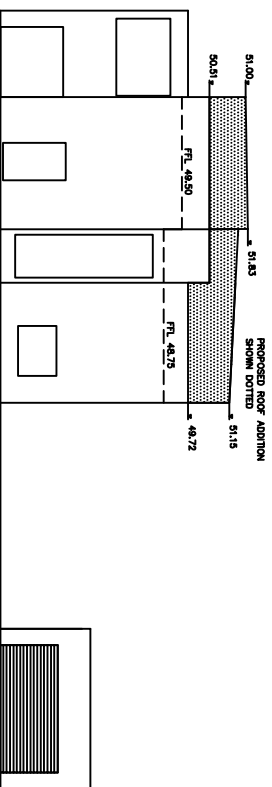

SOUTH ELEVATION

SCHEDULES OF COLOUR AND FINISHES

 

1 2 3 4 5 10 15

PROJECT: 3 PETER CRESCENT, GREENACRE  
 PROPOSED ROOF ADDITION

CLIENT: DAVID ZHANG

MEZBUILD DESIGN & CONSTRUCTION PTY LTD

141 VIRGIL AVE CHESTER HILL

PH: 0408612567

EMAIL: mask8@optusnet.com.au

CIVIL & STRUCTURAL ENGINEERS

copyright ©

PROJECT MANAGERS

BANKSTOWN

LGA

SCALE

DATE

PROJECT No.

RM scale 1:100

MARCH 2022

88888

A.H.D.

SCHEDULES OF COLOUR AND FINISHES

DRAWING NO: DAB