



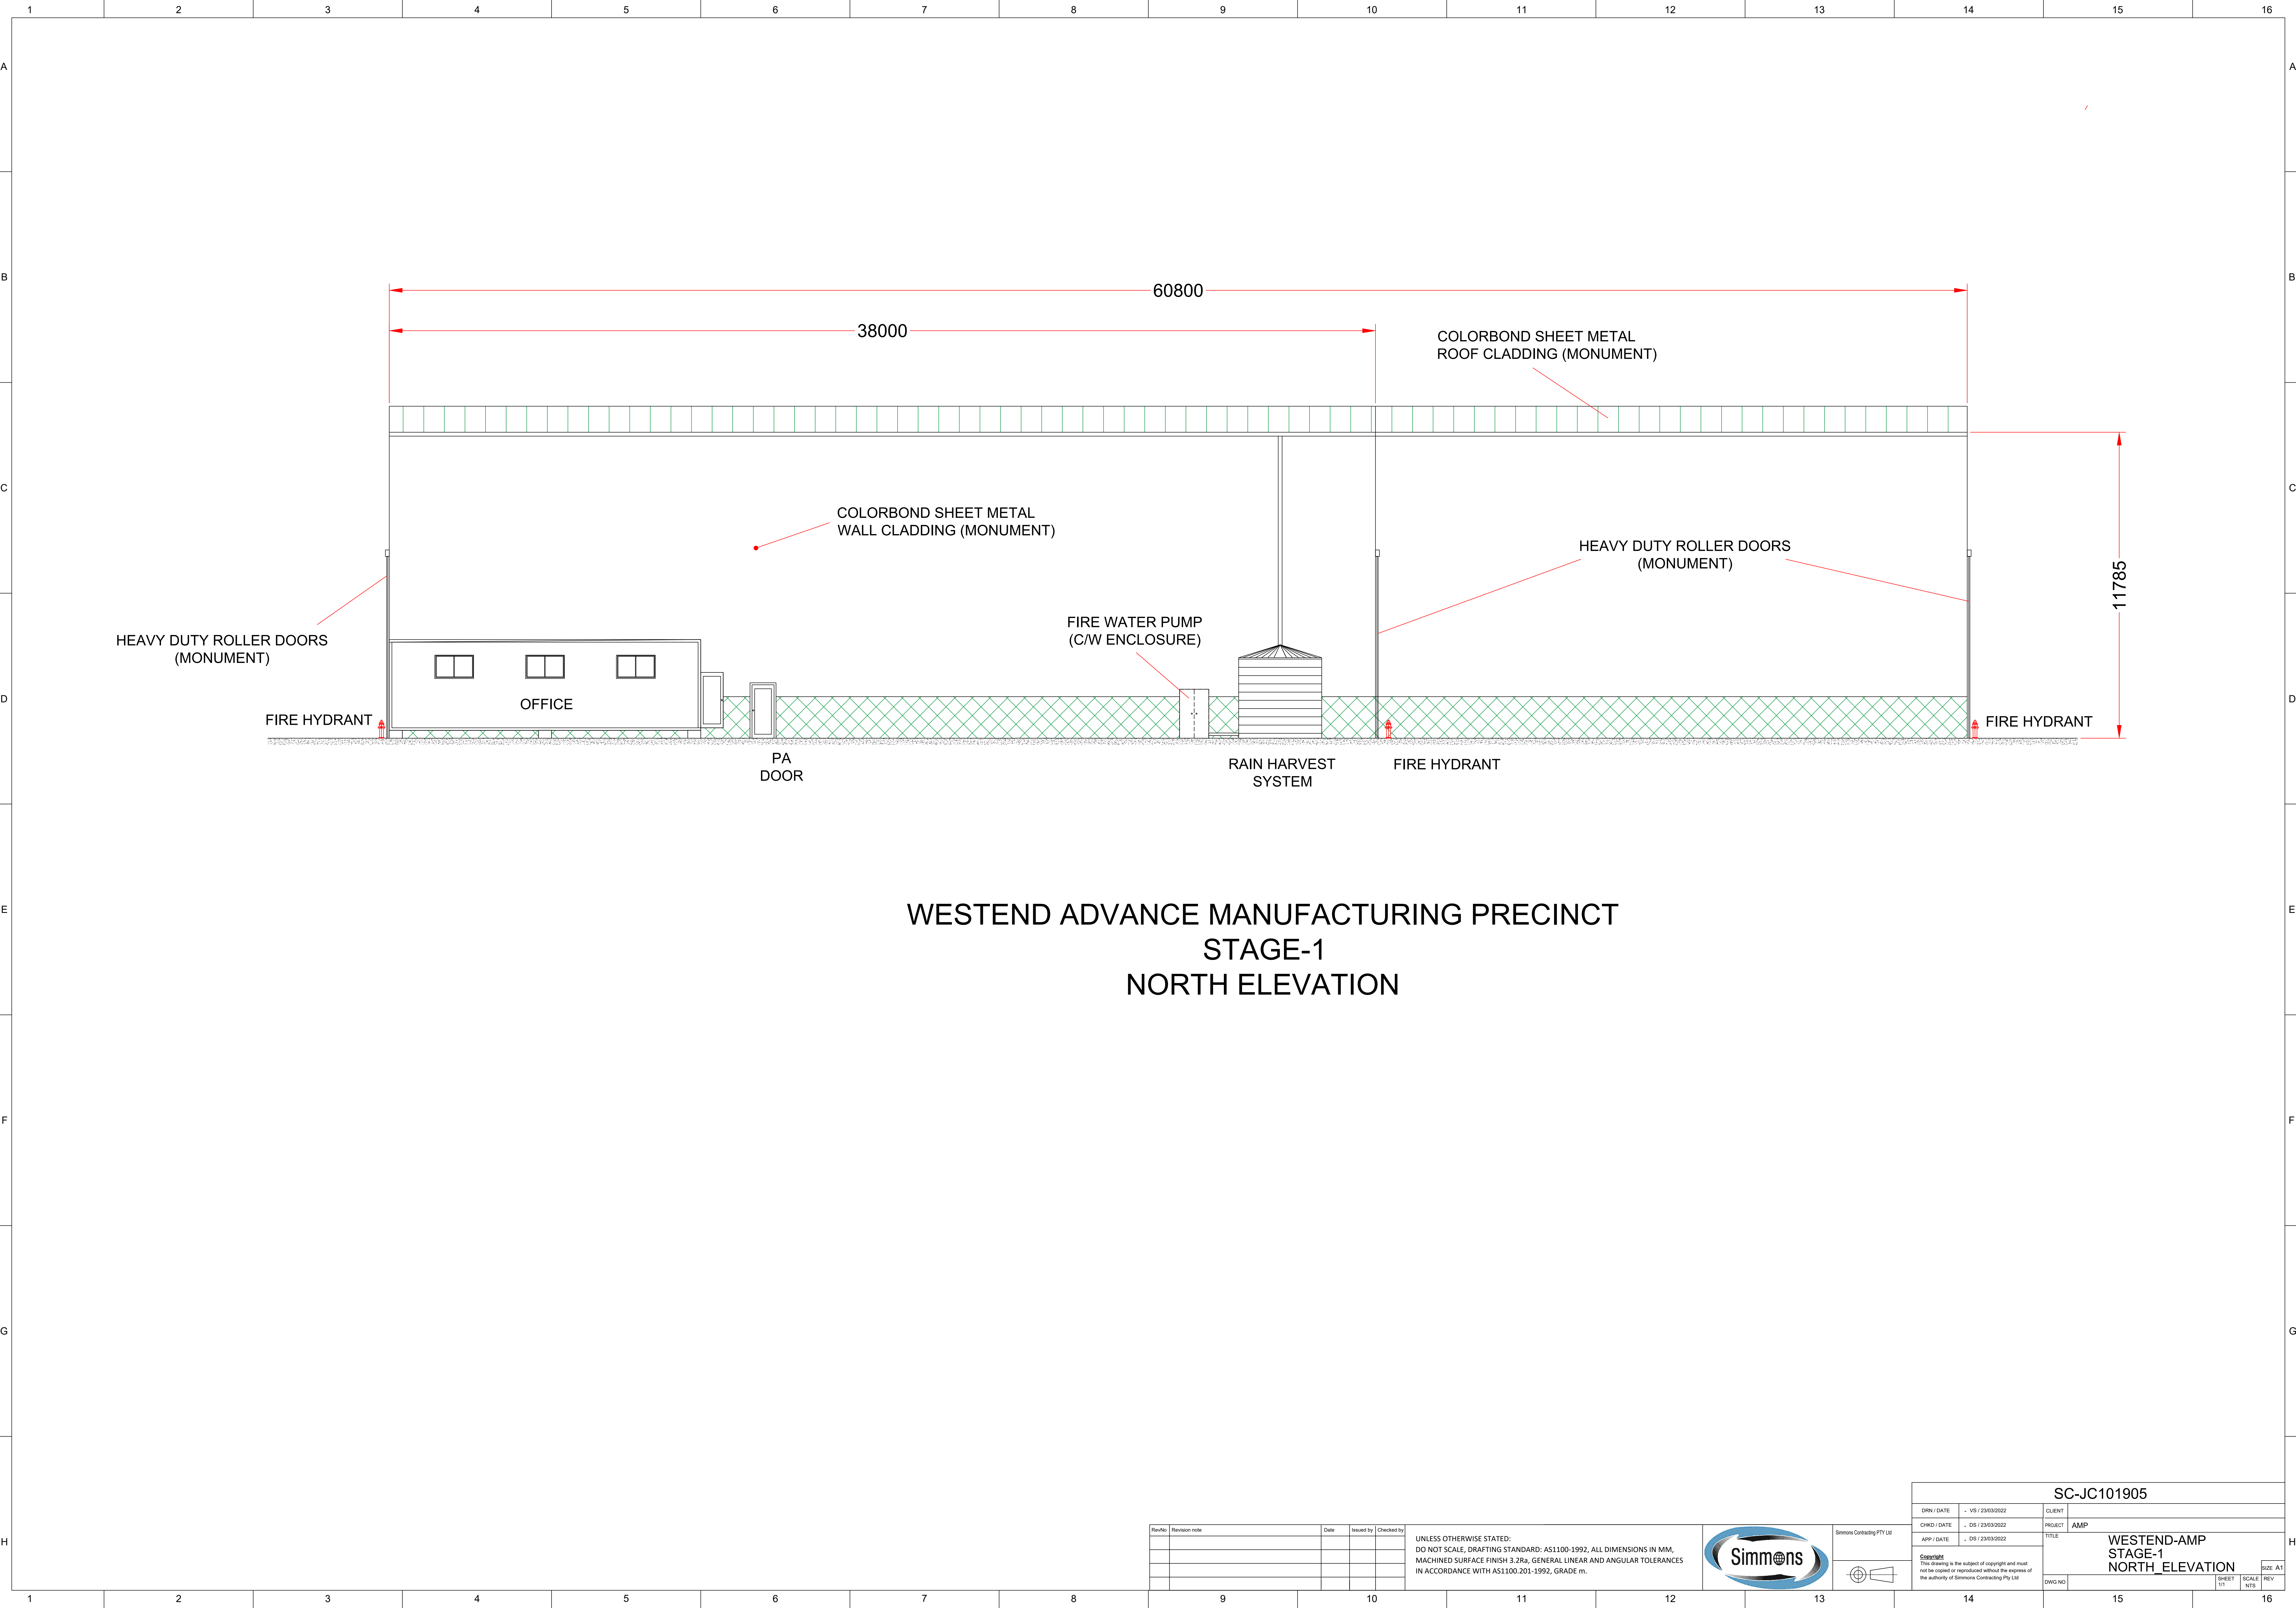

WESTEND ADVANCE MANUFACTURING PRECINCT
STAGE-1
NORTH ELEVATION

Rev/No	Revision note	Date	Issued by	Checked by

UNLESS OTHERWISE STATED:
DO NOT SCALE. DRAFTING STANDARD: AS1100:1992. ALL DIMENSIONS IN MM.
MACHINED SURFACE FINISH 3.2Ra, GENERAL LINEAR AND ANGULAR TOLERANCES
IN ACCORDANCE WITH AS1100.201-1992, GRADE m.

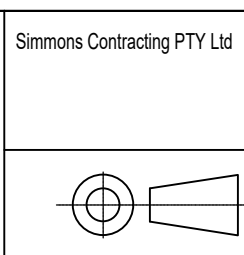

SC-JC101905			
GRN / DATE	- VS / 23/03/2022	CLIENT	
CHWD / DATE	- DS / 23/03/2022	PROJECT	AMP
APP / DATE	- DS / 23/03/2022	TITLE	WESTEND-AMP STAGE-1 NORTH_ELEVATION
Copyright This drawing is the subject of copyright and must not be copied or reproduced without the express authority of Simmons Contracting Pty Ltd		DWG NO	
		SHEET 10	SCALE N/A
		REV	