



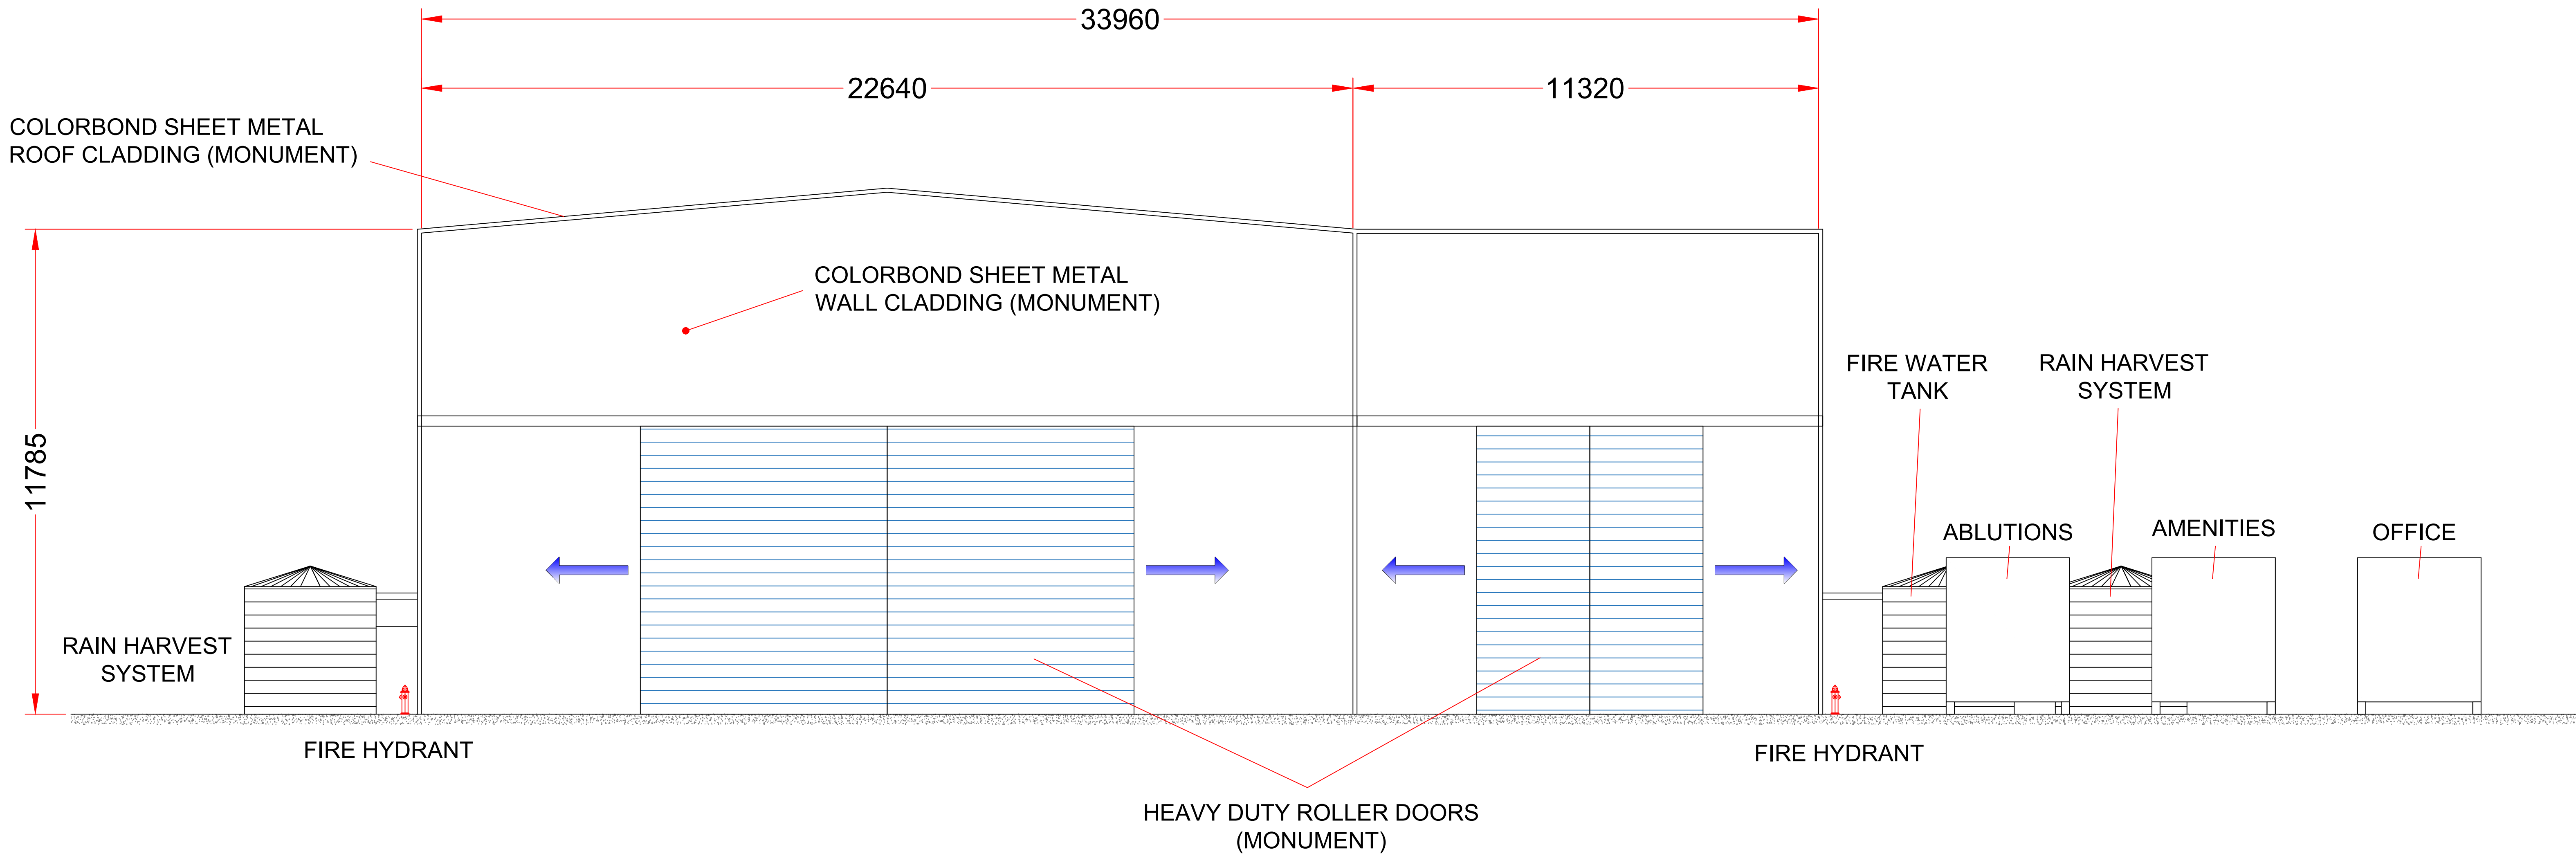

WESTEND ADVANCE MANUFACTURING PRECINCT
STAGE-1
EAST ELEVATION

Rev/No	Revision note	Date	Issued by	Checked by

UNLESS OTHERWISE STATED:
DO NOT SCALE. DRAFTING STANDARD: AS1100:1992. ALL DIMENSIONS IN MM.
MACHINED SURFACE FINISH 3.2Ra, GENERAL LINEAR AND ANGULAR TOLERANCES
IN ACCORDANCE WITH AS1300.201-1992, GRADE m.

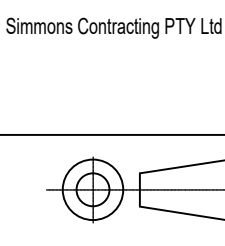

SC-JC101905				
ORN / DATE	- VS / 23/03/2022	CLIENT		
CHWD / DATE	- DS / 23/03/2022	PROJECT	AMP	
APP / DATE	- DS / 23/03/2022	TITLE	WESTEND-AMP STAGE-1 EAST_ELEVATION	
Copyright This drawing is the subject of copyright and must not be copied or reproduced without the express authority of Simmons Contracting Pty Ltd		DWG NO		SIZE: A1
		SHEET	SCALE	REV
		10	NTS	