



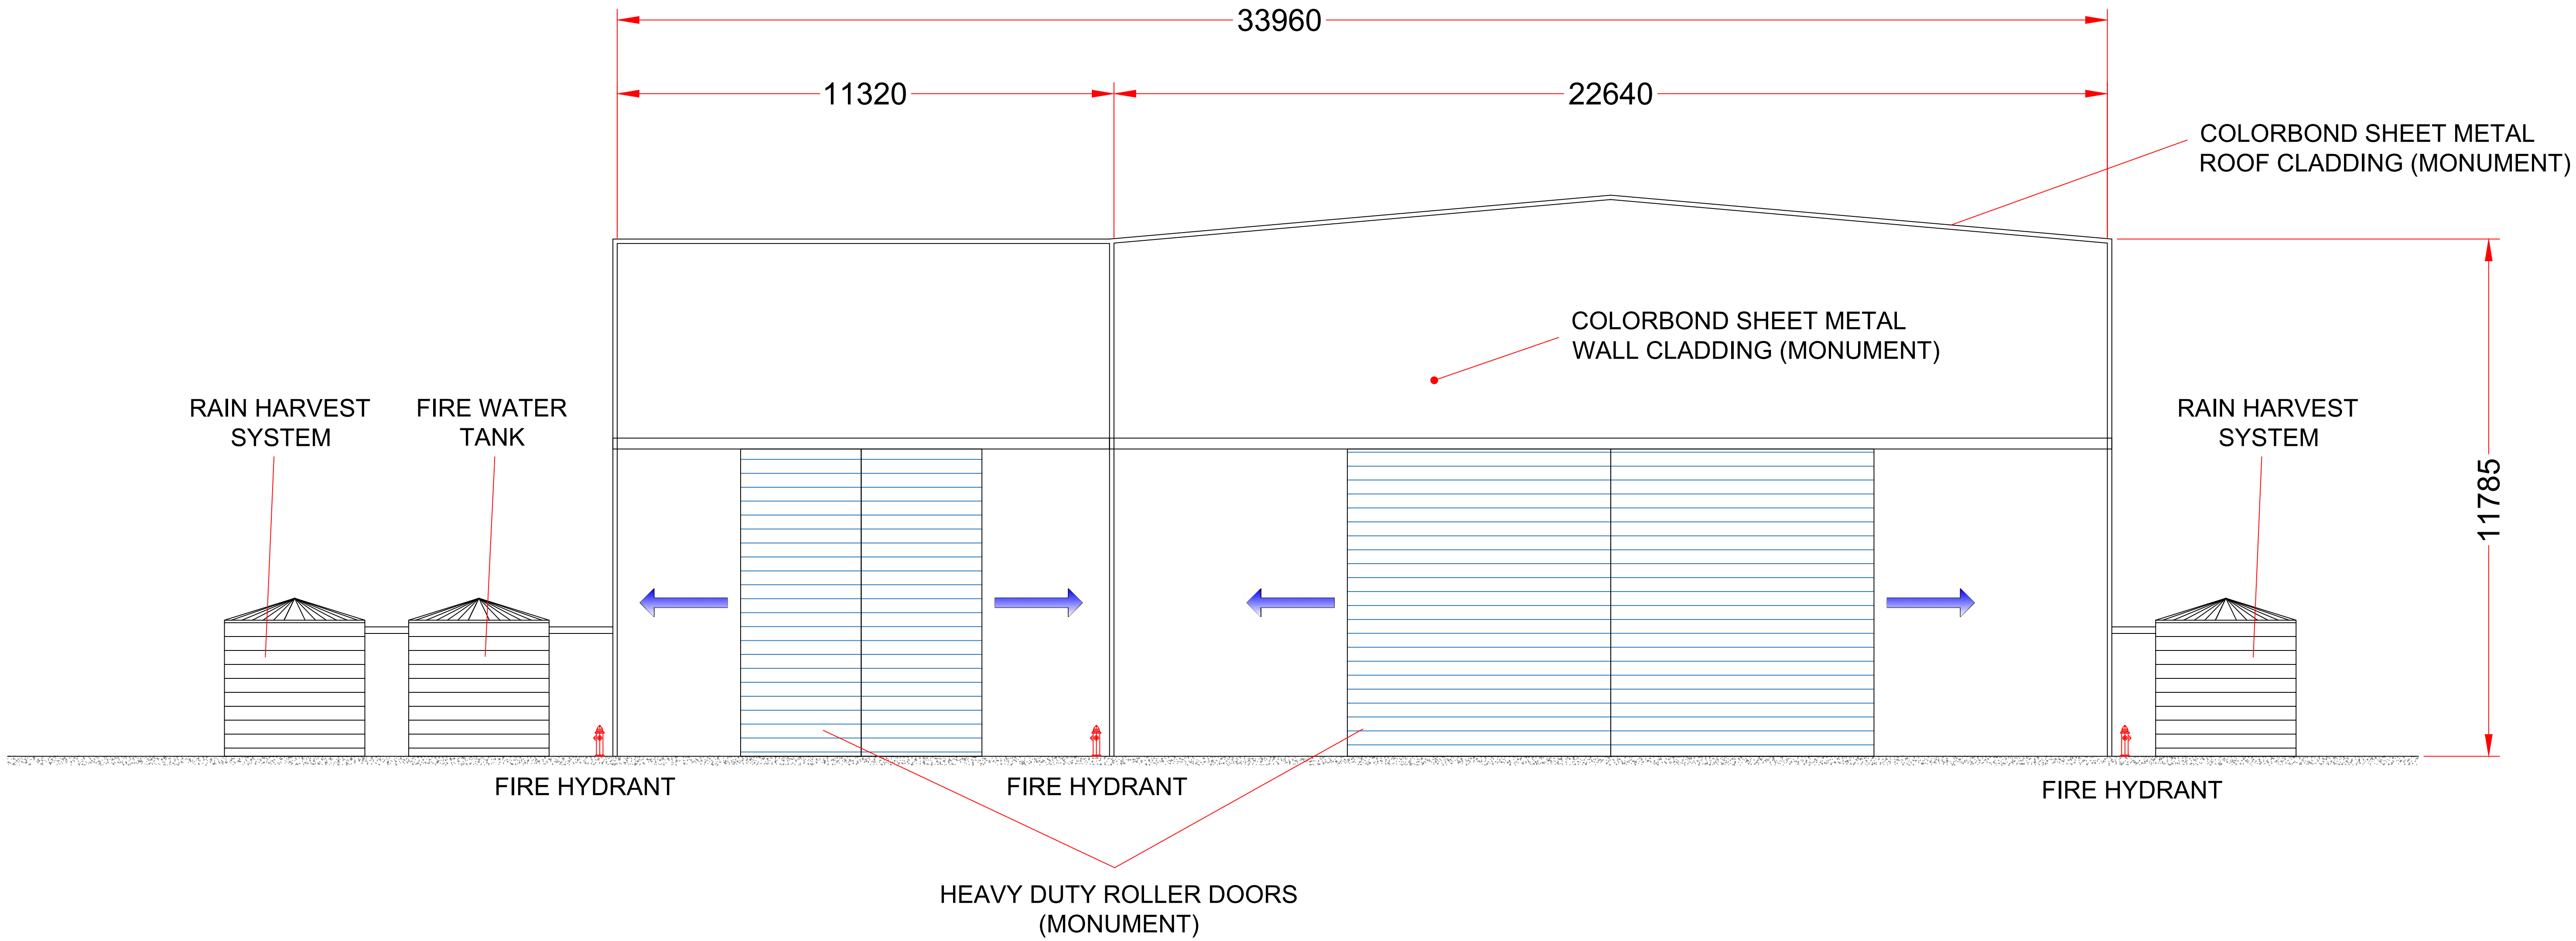

WESTEND ADVANCE MANUFACTURING PRECINCT
STAGE-1
WEST ELEVATION

Rev/No	Revision note	Date	Issued by	Checked by

UNLESS OTHERWISE STATED:
DO NOT SCALE. DRAFTING STANDARD: AS1100:1992. ALL DIMENSIONS IN MM.
MACHINED SURFACE FINISH 3.2Ra, GENERAL LINEAR AND ANGULAR TOLERANCES
IN ACCORDANCE WITH AS1300.201-1992, GRADE m.

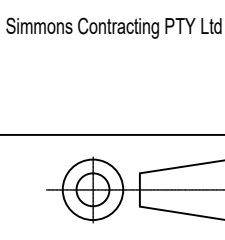

SC-JC101905				
GRN / DATE	- VS / 23/03/2022	CLIENT	AMP	
CHWD / DATE	- DS / 23/03/2022	PROJECT	AMP	
APP / DATE	- DS / 23/03/2022	TITLE	WESTEND-AMP STAGE-1 WEST ELEVATION	
Copyright This drawing is the subject of copyright and must not be copied or reproduced without the express authority of Simmons Contracting Pty Ltd		DWG NO		
		SHEET	11	16
		SCALE		
		REV		