



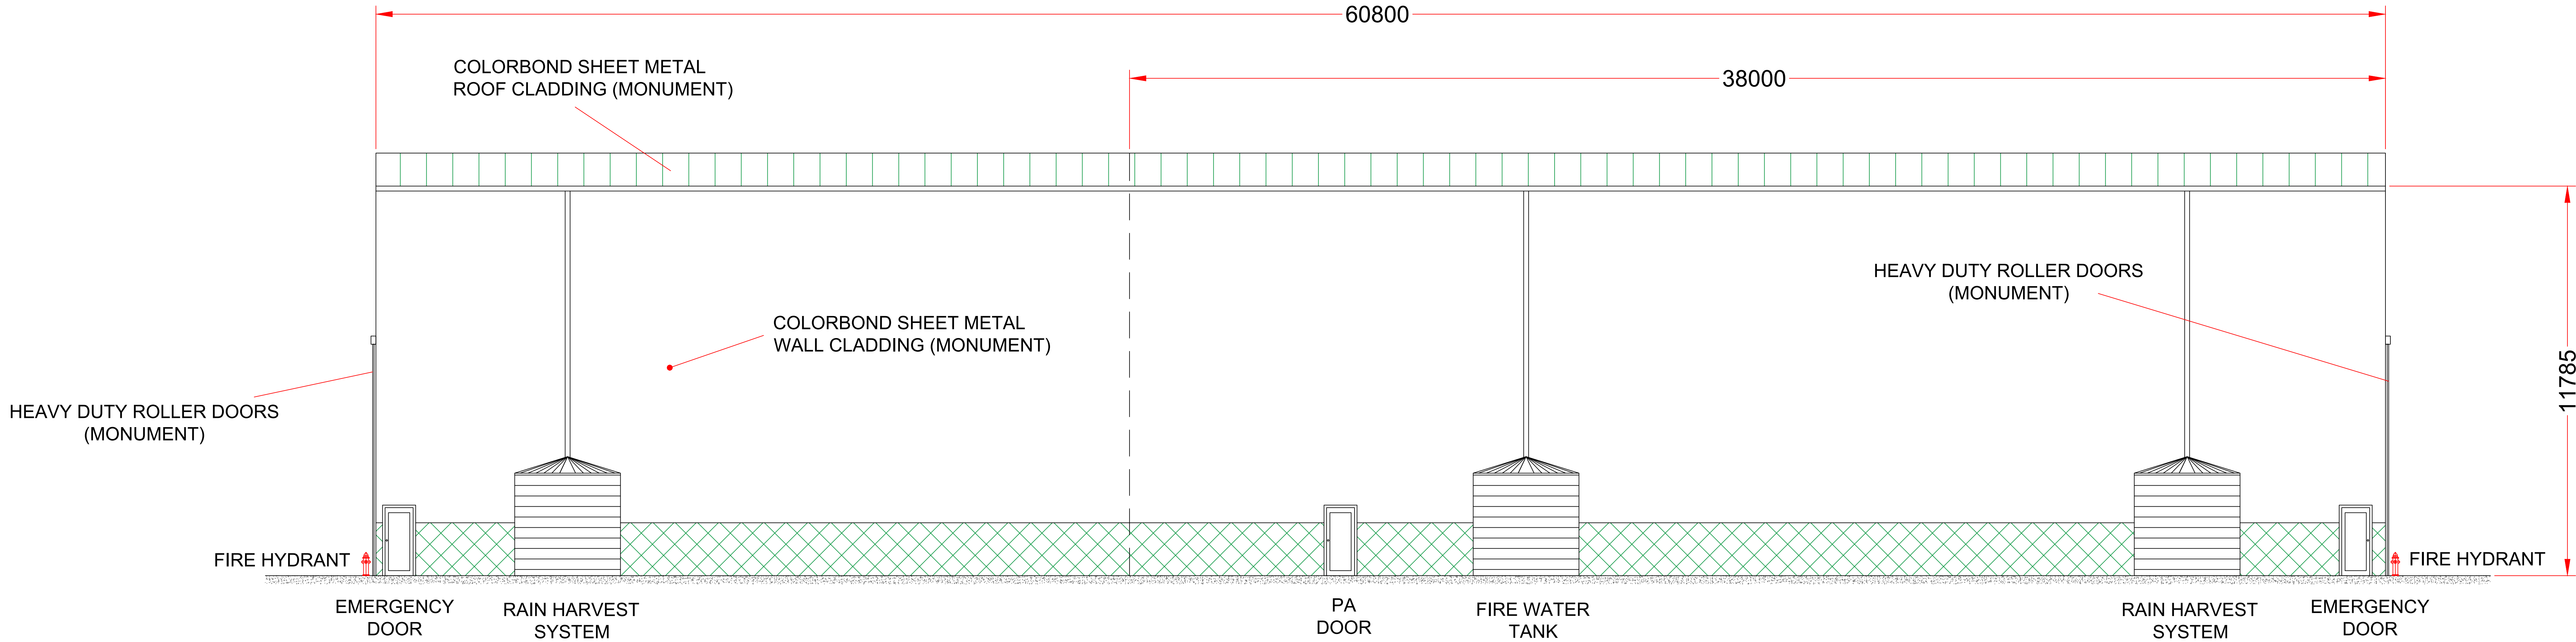

WESTEND ADVANCE MANUFACTURING PRECINCT
STAGE-1
SOUTH ELEVATION

Rev/No	Revision note	Date	Issued by	Checked by

UNLESS OTHERWISE STATED:
DO NOT SCALE. DRAFTING STANDARD: AS1100:1992. ALL DIMENSIONS IN MM.
MACHINED SURFACE FINISH 3.2Ra. GENERAL LINEAR AND ANGULAR TOLERANCES
IN ACCORDANCE WITH AS1100.201-1992, GRADE m.

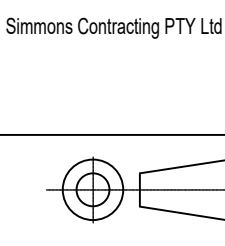

SC-JC101905			
QRN / DATE	- VS / 23/03/2022	CLIENT	
CHWD / DATE	- DS / 23/03/2022	PROJECT	AMP
APP / DATE	- DS / 23/03/2022	TITLE	WESTEND-AMP STAGE-1 SOUTH_ELEVATION
DWG NO		SHEET	11
		SCALE	
		REV	