

NOTE:  
REFER TO PAGE 11 FOR DOOR SCHEDULE  
REFER TO PAGE 12 FOR WINDOW SCHEDULE


PROVIDE DULUX - MONUMENT COLOUR TO  
ALUMINIUM WINDOW AND SLIDING DOOR  
FRAME WITH SELECT GLAZING AS PER  
BASIX



## PROPOSED NORTH ELEVATION

1

1 : 100

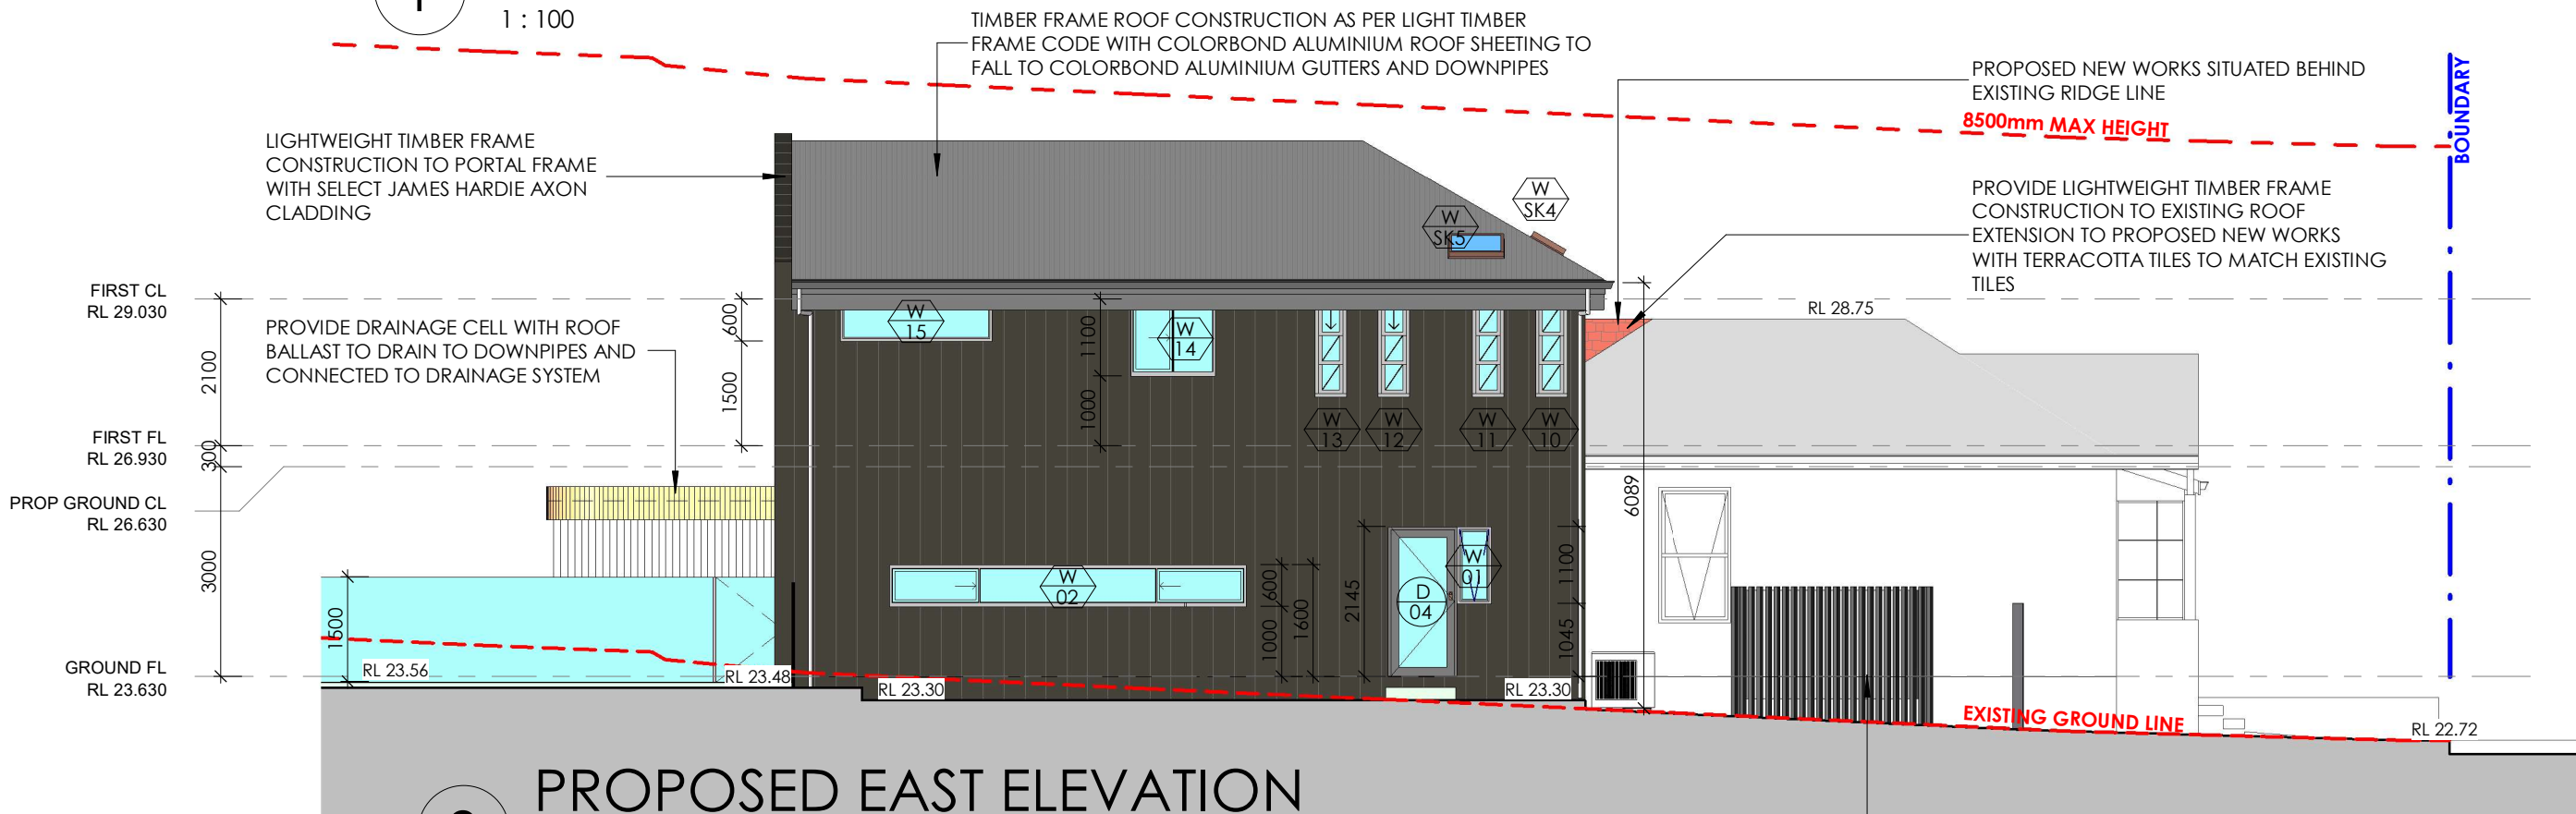

## PROPOSED EAST ELEVATION

2

1 : 100

CLIENT  
Mr & Mrs Ferrara

PROJECT  
ALTERATIONS & ADDITIONS

DRAWING TITLE  
PROPOSED NORTH & EAST ELEVATIONS

ADDRESS  
26 Second St, Ashbury

PROJECT STATUS  
DEVELOPMENT APPLICATION

SHEET NO: 07  
SCALE: 1 : 100@A3  
DESIGN: DP  
ISSUE: B  
JOB NO: 888-1657  
DRAWN: DP  
CHECKED: RO, EJS

DS407  
DESIGN STUDIO

P PO Box 141 Earlwood NSW 2206.  
E admin@designstudio407.com.au  
W www.designstudio407.com.au

T (02) 9558 8944  
F (02) 9558 9765

Master Builders Association  
Member  
Australian Institute of Architects

COPYRIGHT of designs shown hereon is retained by  
DESIGN STUDIO 407. Authority is required for any  
reproduction.  
Contractor(s) to verify all dimensions on site before  
commencing work. Figured dimensions given are to  
be taken in preference to scaling.

Rod O'Laco: Nominated Architect NSW A.R.B. 6520.