



NOTE:
REFER TO PAGE 11 FOR DOOR SCHEDULE
REFER TO PAGE 12 FOR WINDOW SCHEDULE
PROVIDE DULUX - MONUMENT COLOUR TO
ALUMINIUM WINDOW AND SLIDING DOOR
FRAME WITH SELECT GLAZING AS PER
BASIX

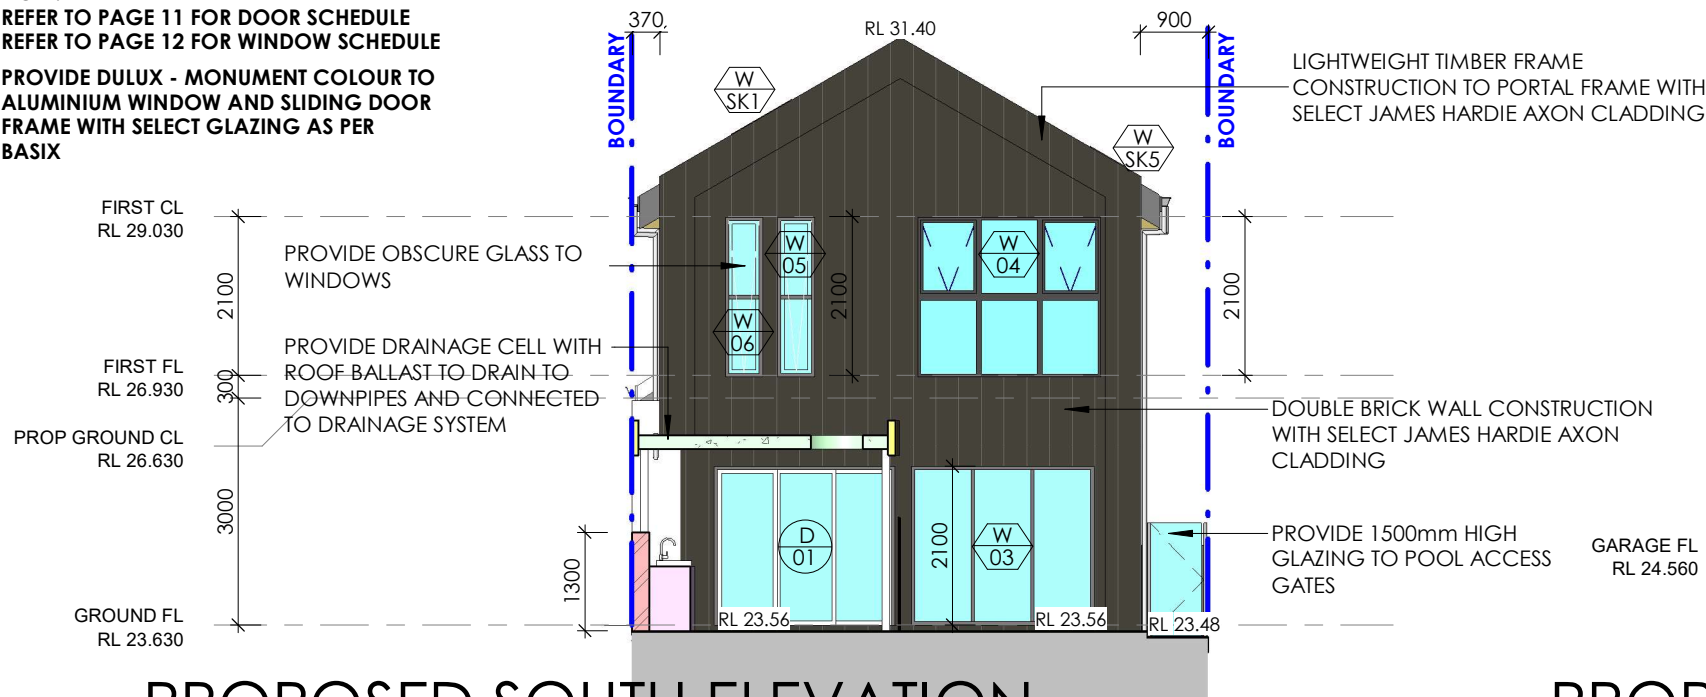

PROPOSED SOUTH ELEVATION

1


1 : 100

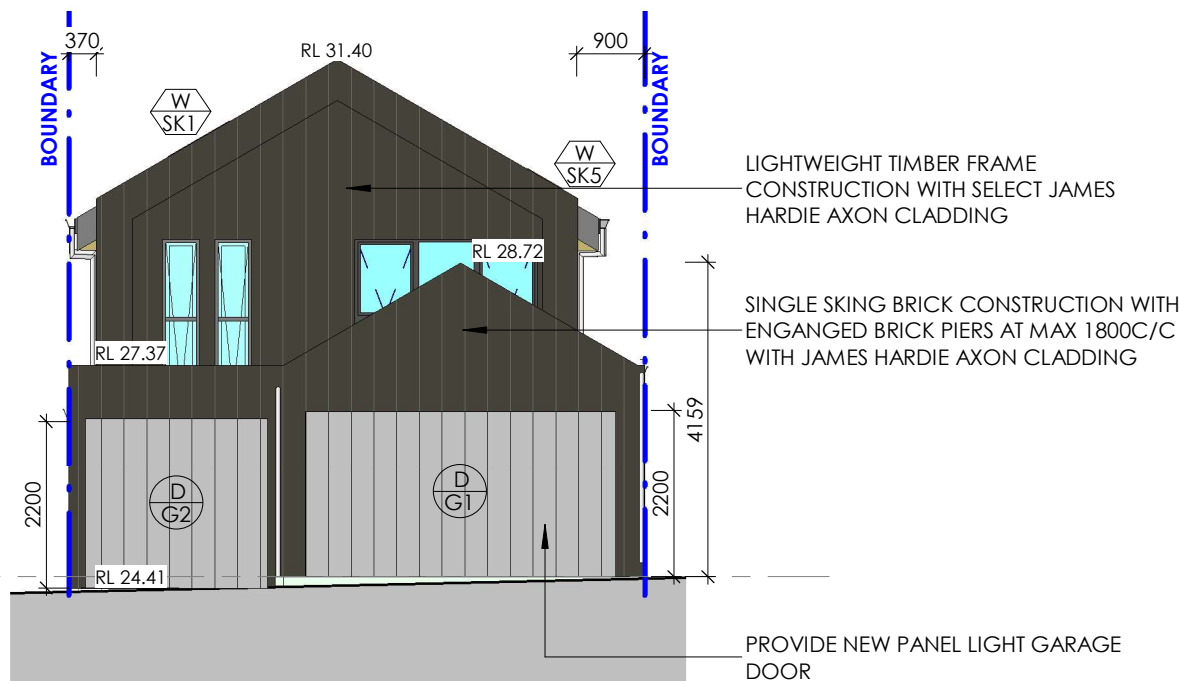

PROPOSED SOUTH ELEVATION w/ GARAGE

2

1 : 100

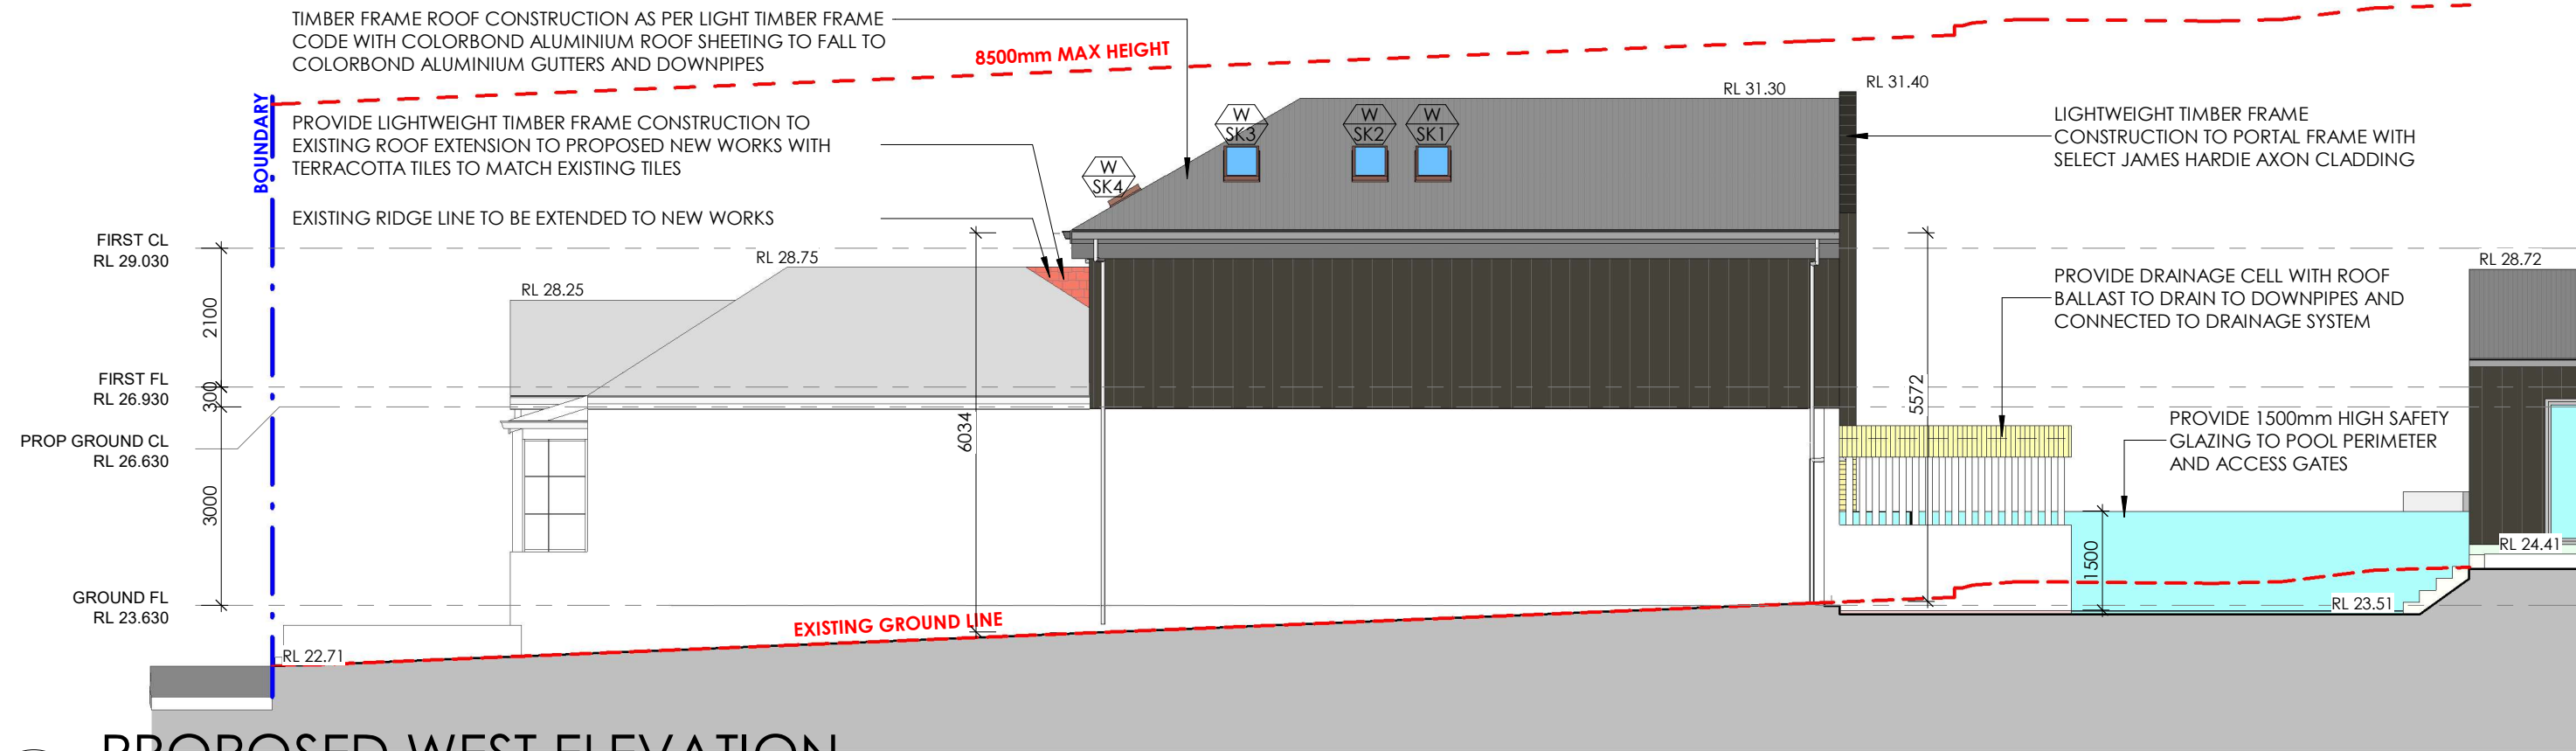

PROPOSED WEST ELEVATION

3

1 : 100

CLIENT
Mr & Mrs Ferrara

PROJECT
ALTERATIONS & ADDITIONS

DRAWING TITLE
PROPOSED SOUTH & WEST ELEVATION

ADDRESS
26 Second St, Ashbury

PROJECT STATUS
DEVELOPMENT APPLICATION

SHEET NO: 08
SCALE: 1 : 100@A3
DESIGN: DP
ISSUE: B
JOB NO: 888-1657
DRAWN: DP
CHECKED: RO, EJS

DS407
DESIGN STUDIO

Master Builders Association
Member
Australian Institute of Architects

COPYRIGHT of designs shown hereon is retained by
DESIGN STUDIO 407. Authority is required for any
reproduction.
Contractor(s) to verify all dimensions on site before
commencing work. Figured dimensions given are to
be taken in preference to scaling.

Rod O'Laco: Nominated Architect NSW A.R.B. 6520.