


NOTE :

NEW FIRST FLOOR WINDOWS 9 - 19
TO BE PROTECTED IN ACCORDANCE
WITH PART 3.9.2.6 & 3.9.2.7 OF THE NCC 2019

0 5.0m

SCALE 1:100 @ A3
DO NOT SCALE OFF DRAWINGS
USE ONLY DIMENSIONS AS MARKED

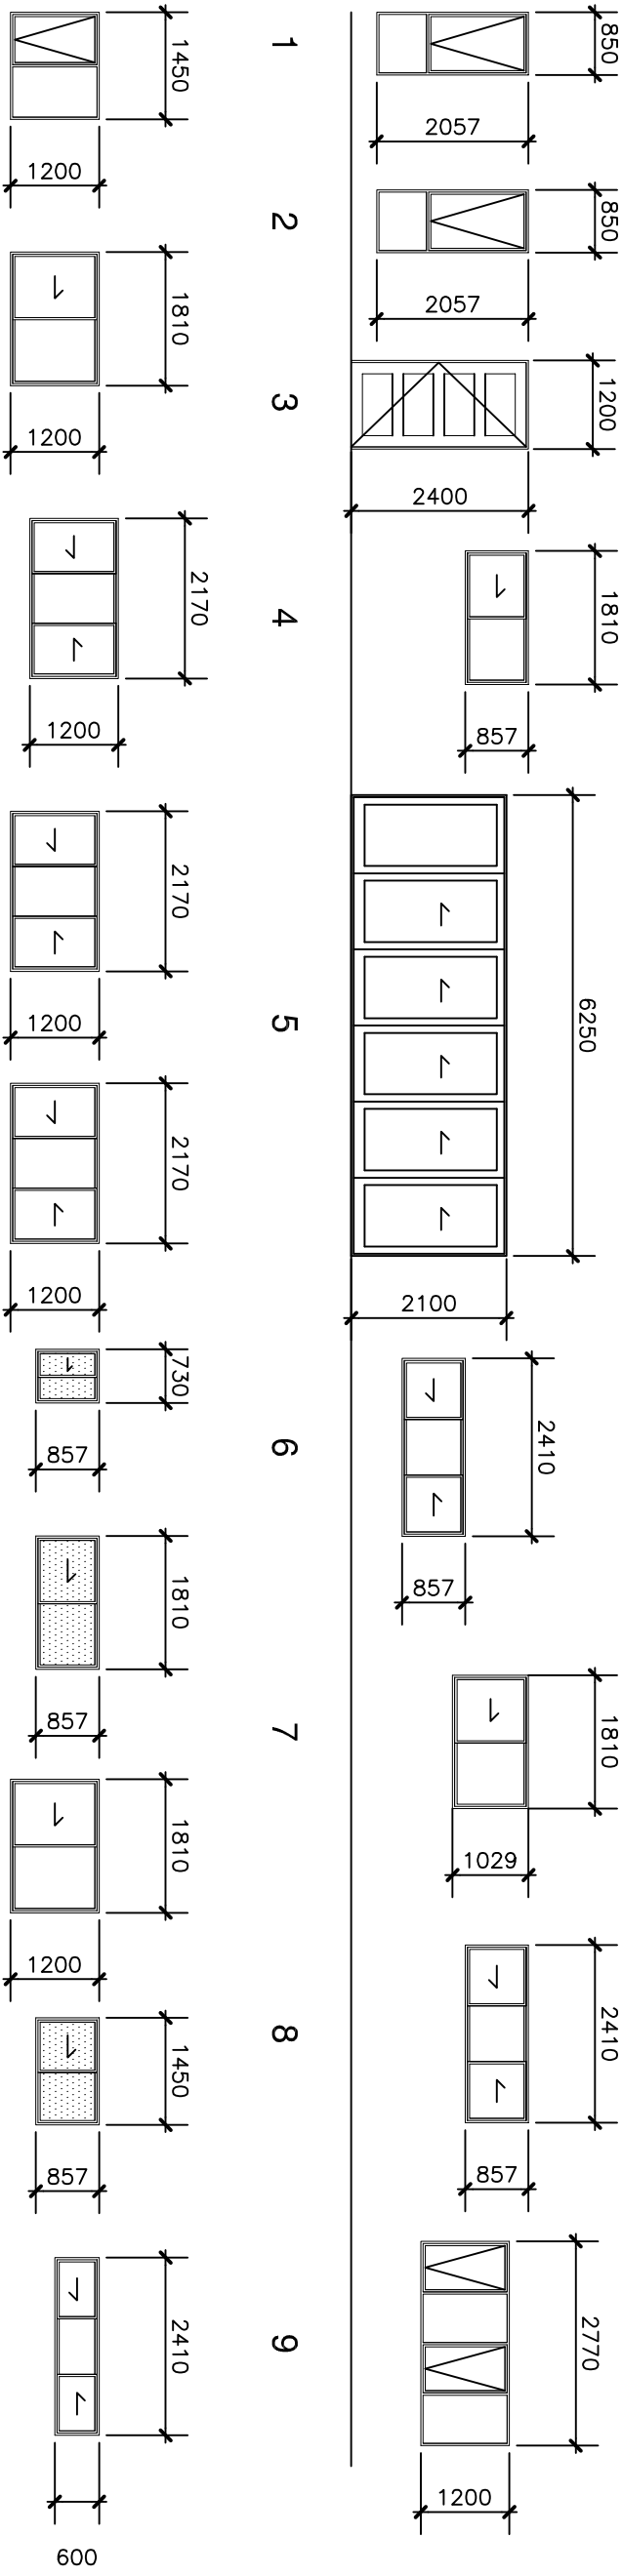


WINDOW & DOOR SCHEDULE

No.	Height mm	Width mm	Head Ht mm	Description
1	2057	850	2400	AWNING ALUMINIUM DOUBLE GLAZED
2	2057	850	2400	AWNING ALUMINIUM DOUBLE GLAZED
3	2400	1200	2400	TIMBER FRAME - TO SUIT 1200 DOOR
4	857	1810	2400	SLIDING ALUMINIUM
5	2100	6250	2100	ALUMINIUM BI-FOLD DOORS DOUBLE GLAZED
6	857	2410	1543	SLIDING ALUMINIUM DOUBLE GLAZED
7	1029	1810	2400	SLIDING ALUMINIUM DOUBLE GLAZED
8	857	2410	2400	SLIDING ALUMINIUM DOUBLE GLAZED
9	1200	2770	2165	AWNING ALUMINIUM DOUBLE GLAZED
10	1200	1450	2165	AWNING ALUMINIUM DOUBLE GLAZED
11	1200	1810	2165	SLIDING ALUMINIUM
12	1200	2170	2165	SLIDING ALUMINIUM
13	1200	2170	2165	SLIDING ALUMINIUM DOUBLE GLAZED
14	1200	2170	2165	SLIDING ALUMINIUM DOUBLE GLAZED
15	857	730	2165	SLIDING ALUMINIUM - OBSCURE GLASS DOUBLE GLAZED
16	857	1810	2165	SLIDING ALUMINIUM - OBSCURE GLASS DOUBLE GLAZED
17	1200	1810	2165	SLIDING ALUMINIUM DOUBLE GLAZED
18	857	1450	2165	SLIDING ALUMINIUM - OBSCURE GLASS DOUBLE GLAZED
19	600	2410	2165	SLIDING ALUMINIUM DOUBLE GLAZED

ISSUE	DATE	REVISIONS	DRAWN

MOBRI PTY. LIMITED trading as
Peter John O'Brien & Associates
3 ENSIGN PLACE
CASTLE HILL 2154
New South Wales
A.B.N. 49 511 229 067

PH. (02) 9894 6764
MOBILE 0409 326 102
email: plans4u@bigpond.net.au
website: plans4u.com.au

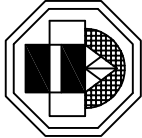

PROPOSED TWO STOREY BRICK VENEER DWELLING
SWIMMING POOL AND RETAINING WALLS

AT:
Lot 128 DP 13914
5 ARNCLEFFE ROAD
EARLWOOD
FOR: A. NAHLOUS & C. MULCAHY

Window & Door Schedule

SCALE
DRAWN
DRAWING NO:

1:100
P.O'BRIEN
21-872/15

DATE
27.06.2022