



Site Plan
DP Site Plan Dated 12/04/2000
Scale: NTS

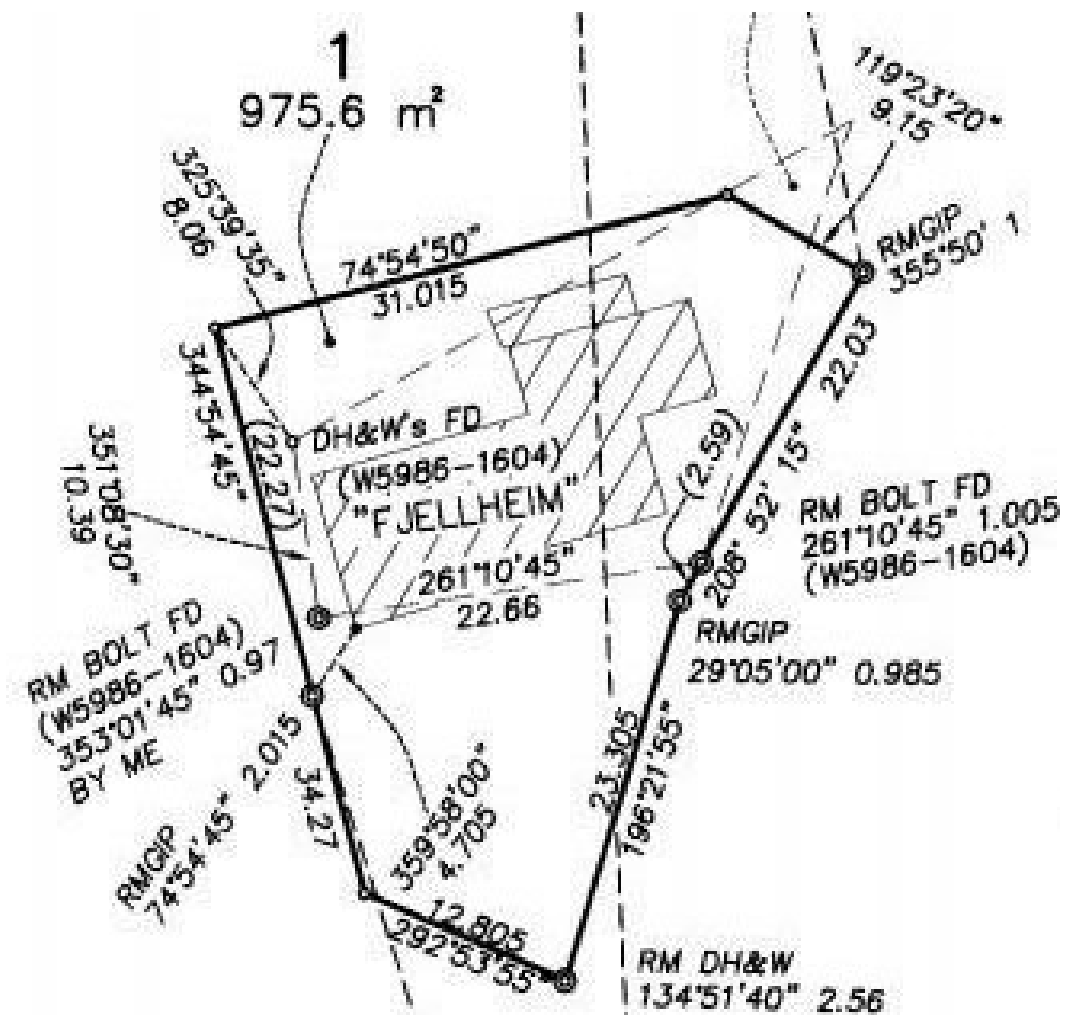



Department of Planning and Environment

Issued under the Environmental Planning and Assessment Act 1979

Approved Application No DA 22/9145

Granted on the 17 February 2023

Signed M Brown

Sheet No 8 of 17

| | | | | | | |
|---|------------------------|-------------------------------------|-----------------------|----------------|------------------------------------|-------------------------|
| Project Address: 1/-/DP1153938 91 Burramys Rd Perisher Valley NSW 2624 | Sheet Name : SITE PLAN | Project Name: Fjellheim Lower Entry | Sheet No: A01 | Scale: 1 : 200 | Project Status: Concept stage 2 | Drawn by :MM Checker |
| Note:All design, construction & material to be in accordance with Building Code of Australia(BCA). Building regulations & local government plans and policies, current issues of Australian Standards, current manufacturers specification. | | | Issue Date:21.01.2022 | | | |



Department of Planning
and Environment

Issued under the Environmental Planning and Assessment Act 1979

Approved Application No DA 22/9145

Granted on the 17 February 2023

Signed M Brown

Sheet No 9 of 17

Room Legend

Bedroom




Entry



Garbage Store




Snow Play Storage

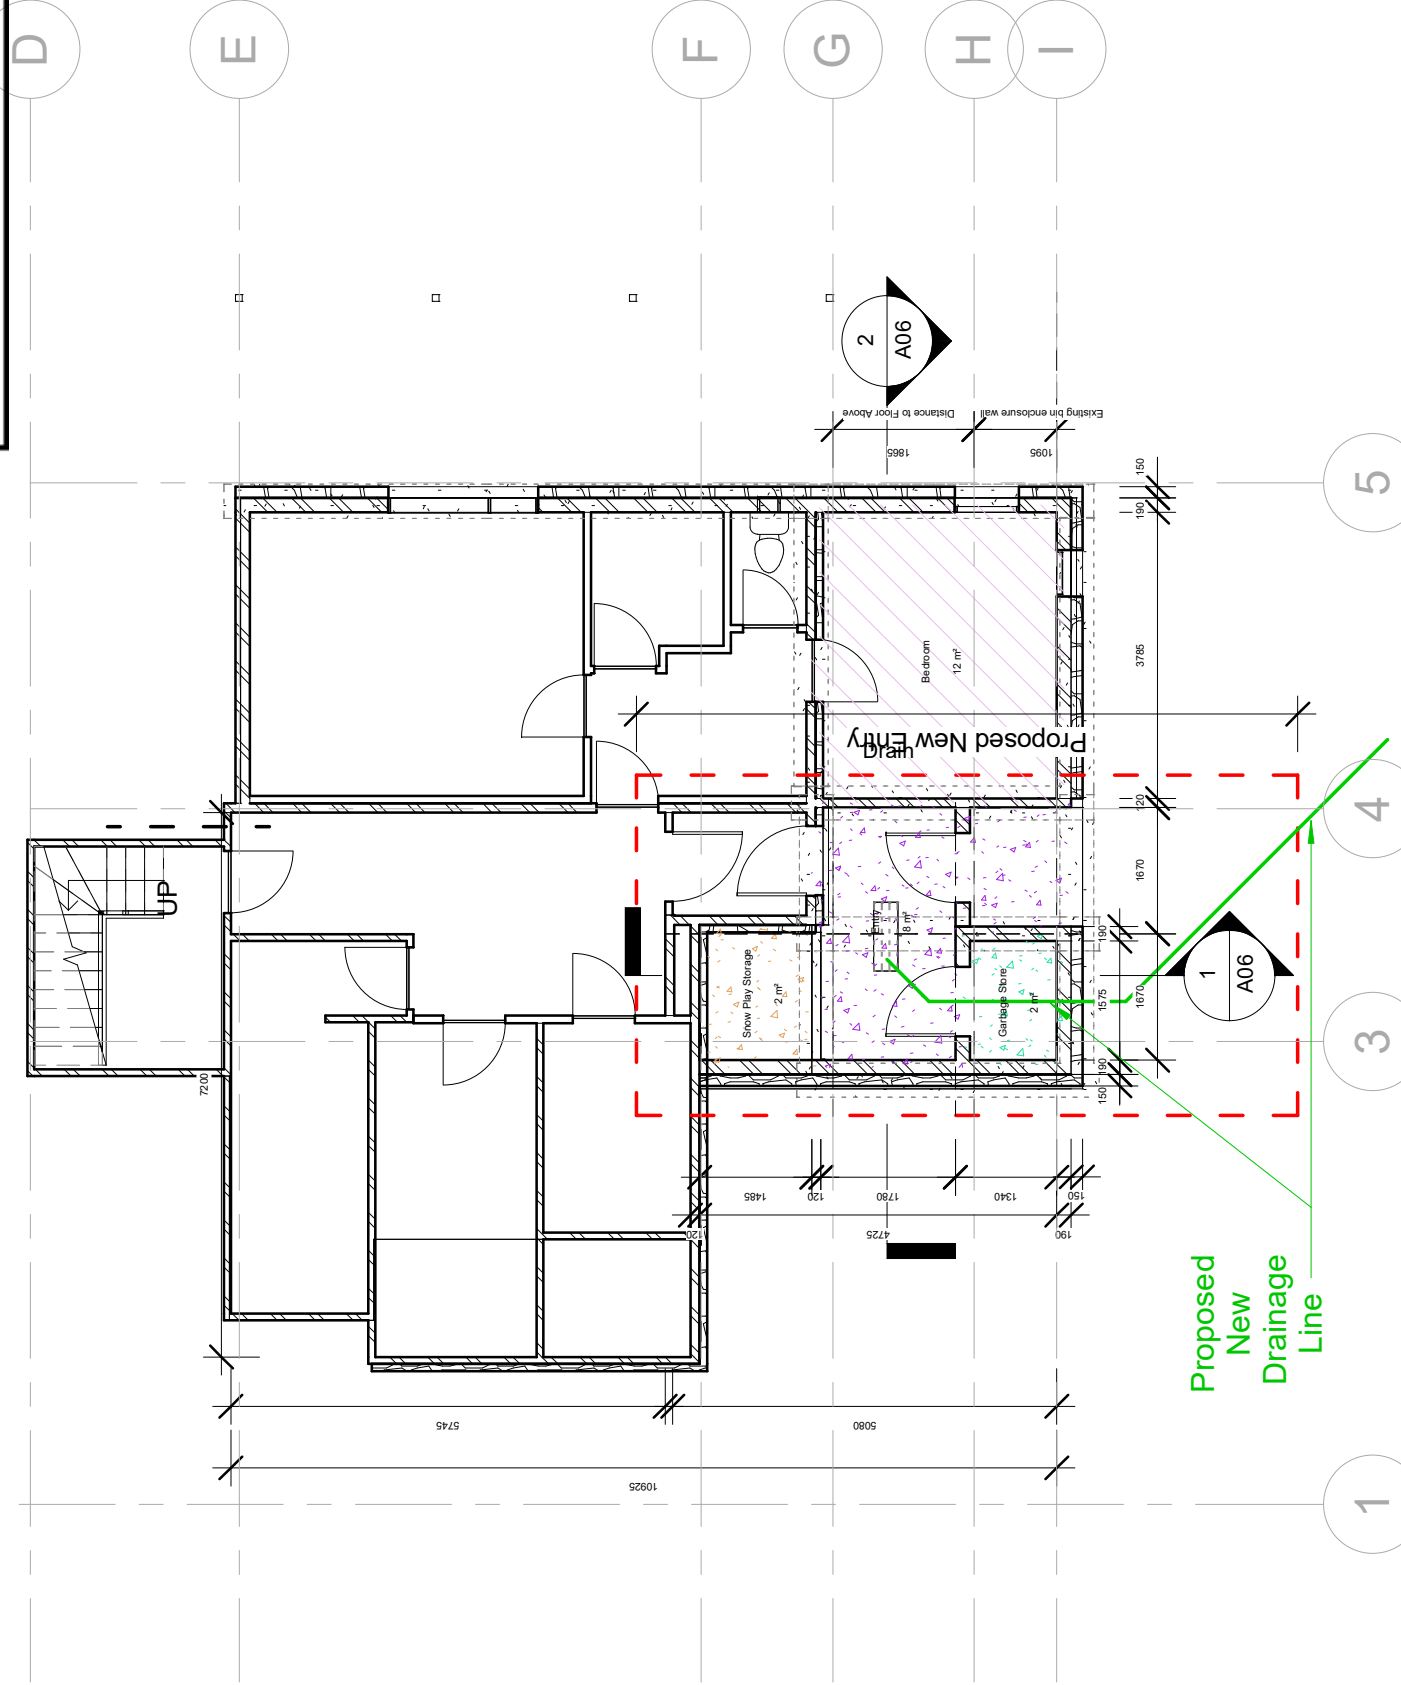

Basement Plan

1 : 100

1

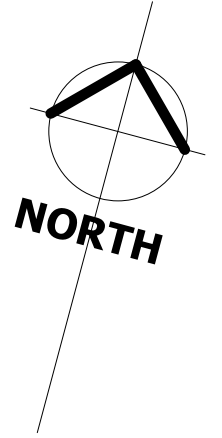

Project Address: 1/-/DP1153938
91 Burramys Rd
Perisher Valley NSW 2624

Sheet Name : BASEMENT FLOOR PLAN

Project Name: Fjellheim Lower Entry

Sheet No: A02

Scale: 1 : 100

Project Status:
Concept stage 2

Drawn by :MM
Checker

Note: All design, construction & material to be in accordance with Building Code of Australia (BCA). Building regulations & local government plans and policies, current issues of Australian Standards, current manufacturers specification.

Issue Date: 21.01.2022



Department of Planning
and Environment



Issued under the Environmental Planning and Assessment Act 1979

Approved Application No DA 22/9145

Granted on the 17 February 2023



Signed M Brown

Sheet No 10 of 17

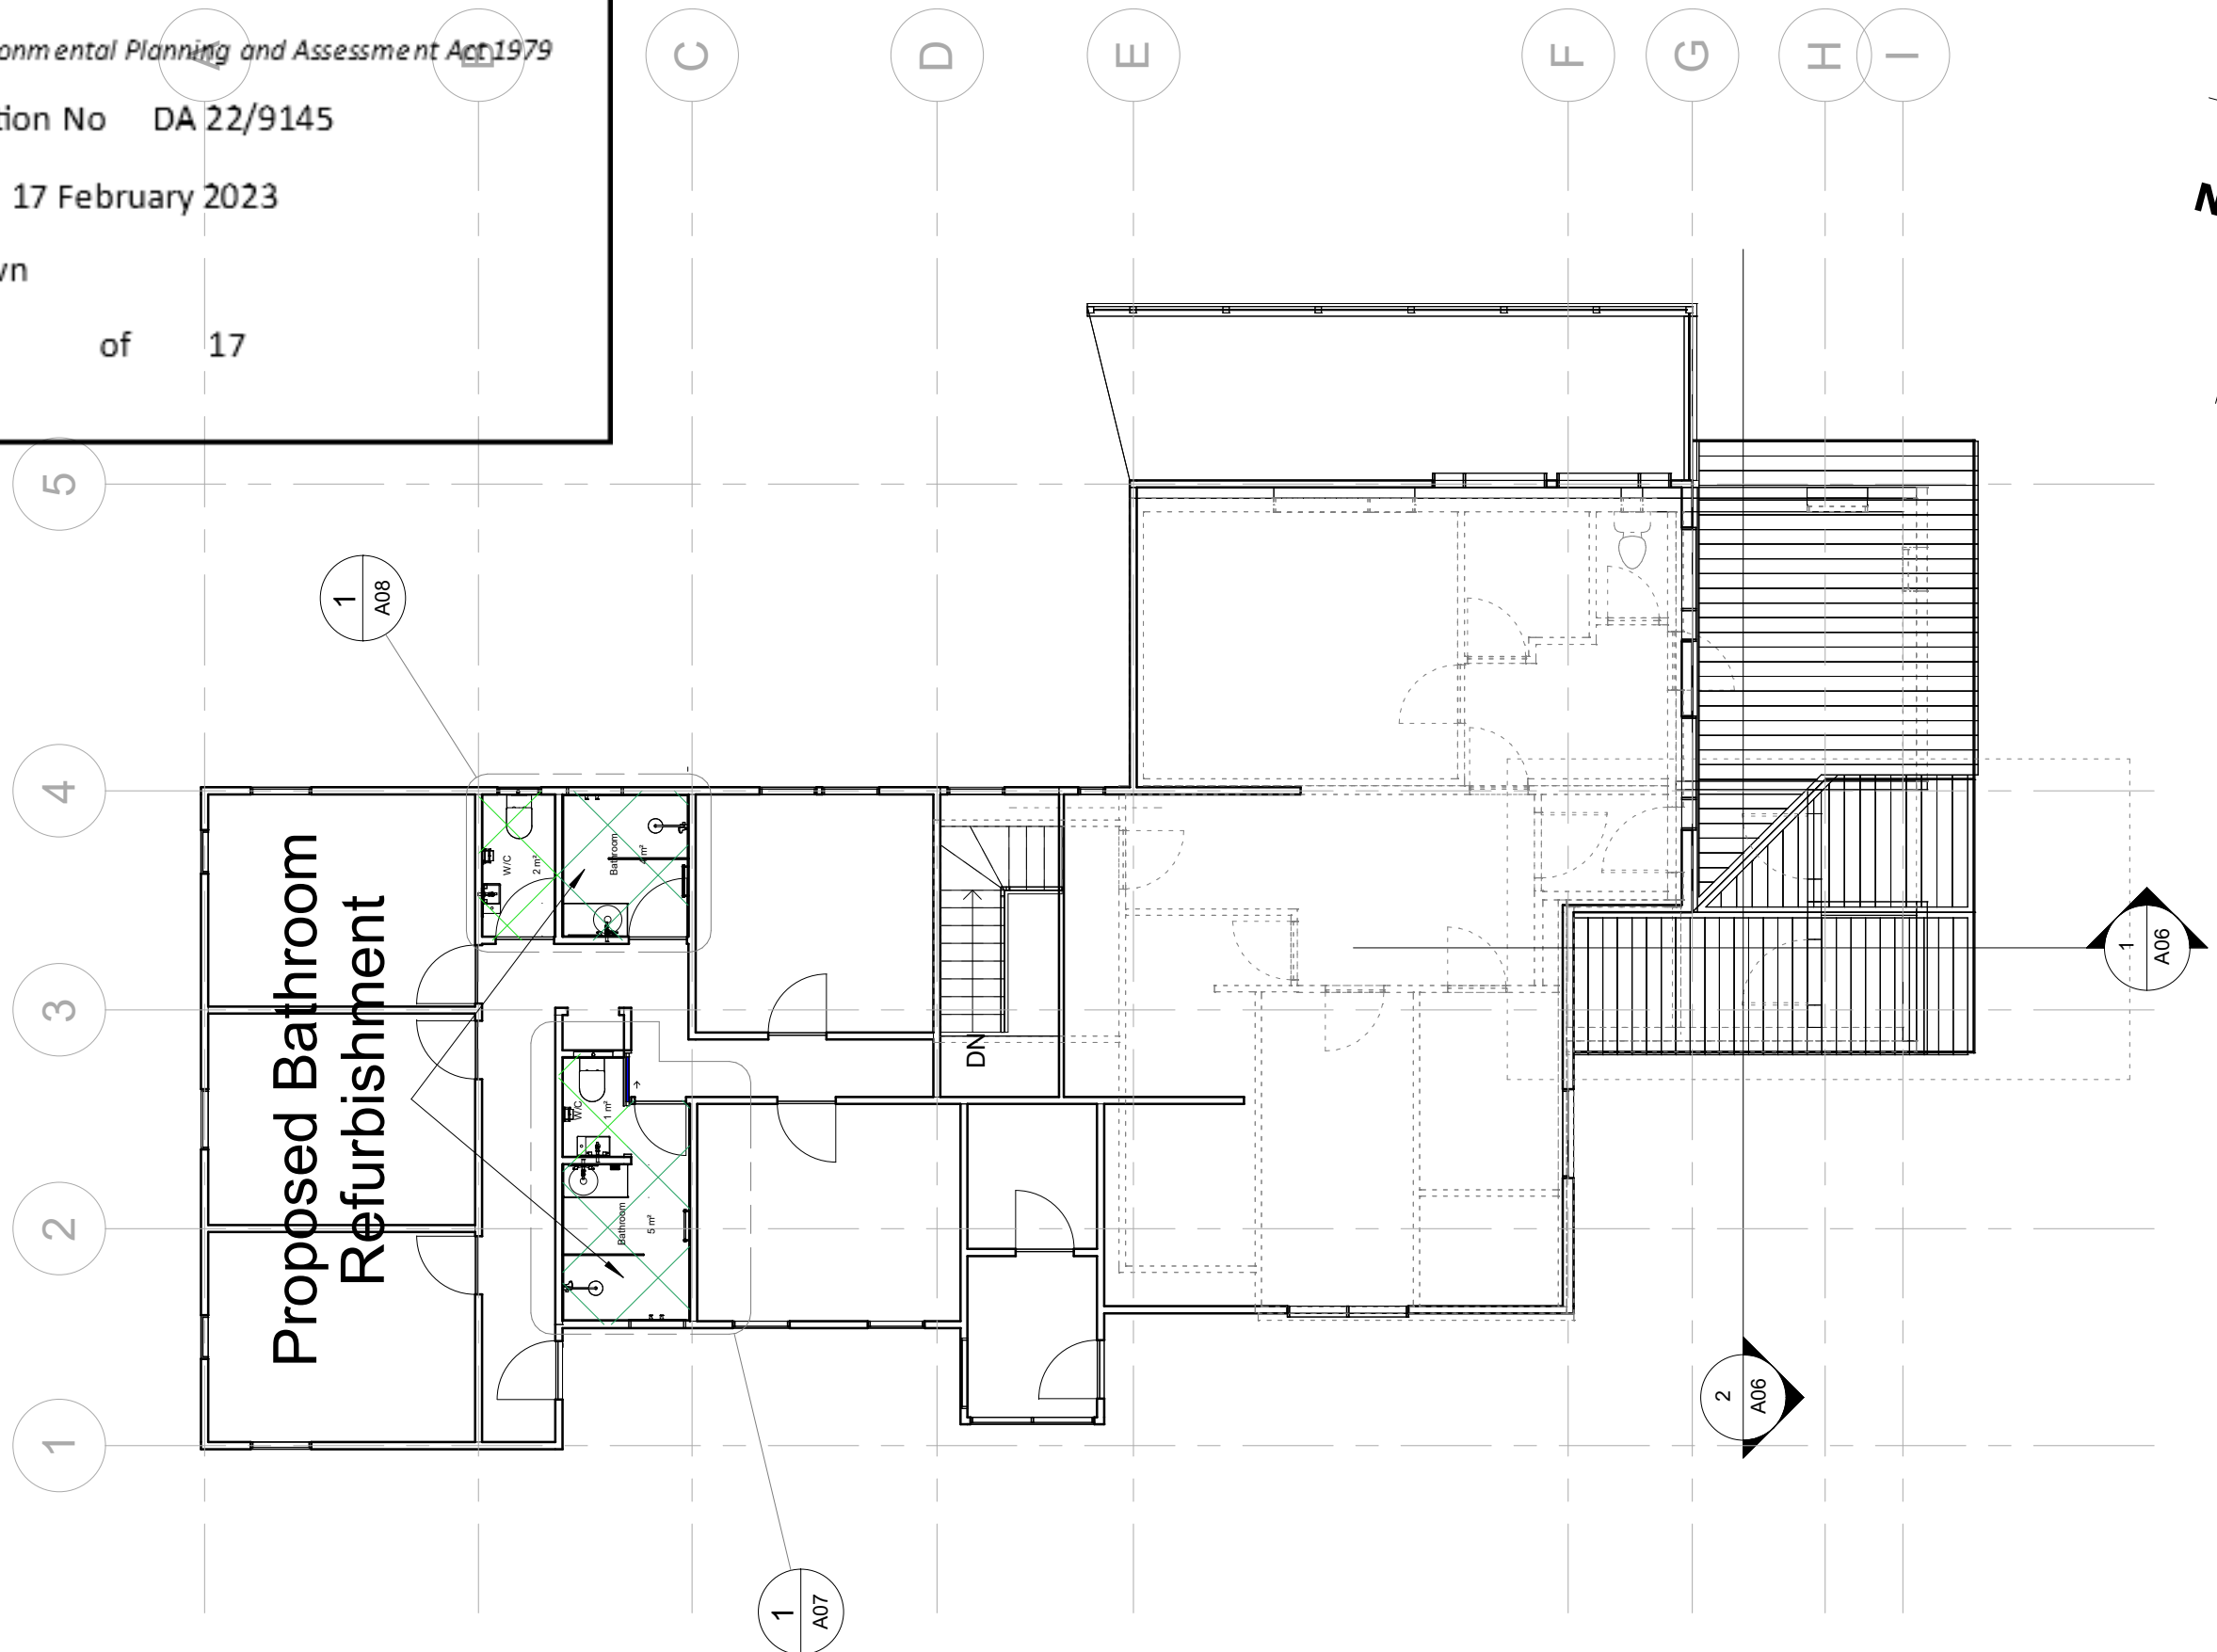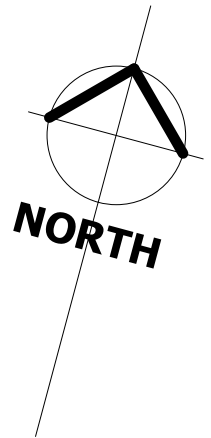

Ground Floor
1 : 100

| | | | | | | |
|--|---|-------------------------------------|-----------------------|----------------|------------------------------------|--------------|
| Project Address: 1/-/DP1153938 91 Burramys Rd Perisher Valley NSW 2624 | Sheet Name : GROUND FLOOR PLAN | Project Name: Fjellheim Lower Entry | Sheet No: A03 | Scale: 1 : 100 | Project Status: Concept stage 2 | Drawn by :MM |
| | Note:All design, construction & material to be in accordance with Building Code of Australia(BCA). Building regulations & local government plans and policies, current issues of Australian Standards, current manufacturers specification. | | Issue Date:21.01.2022 | | | Checker |

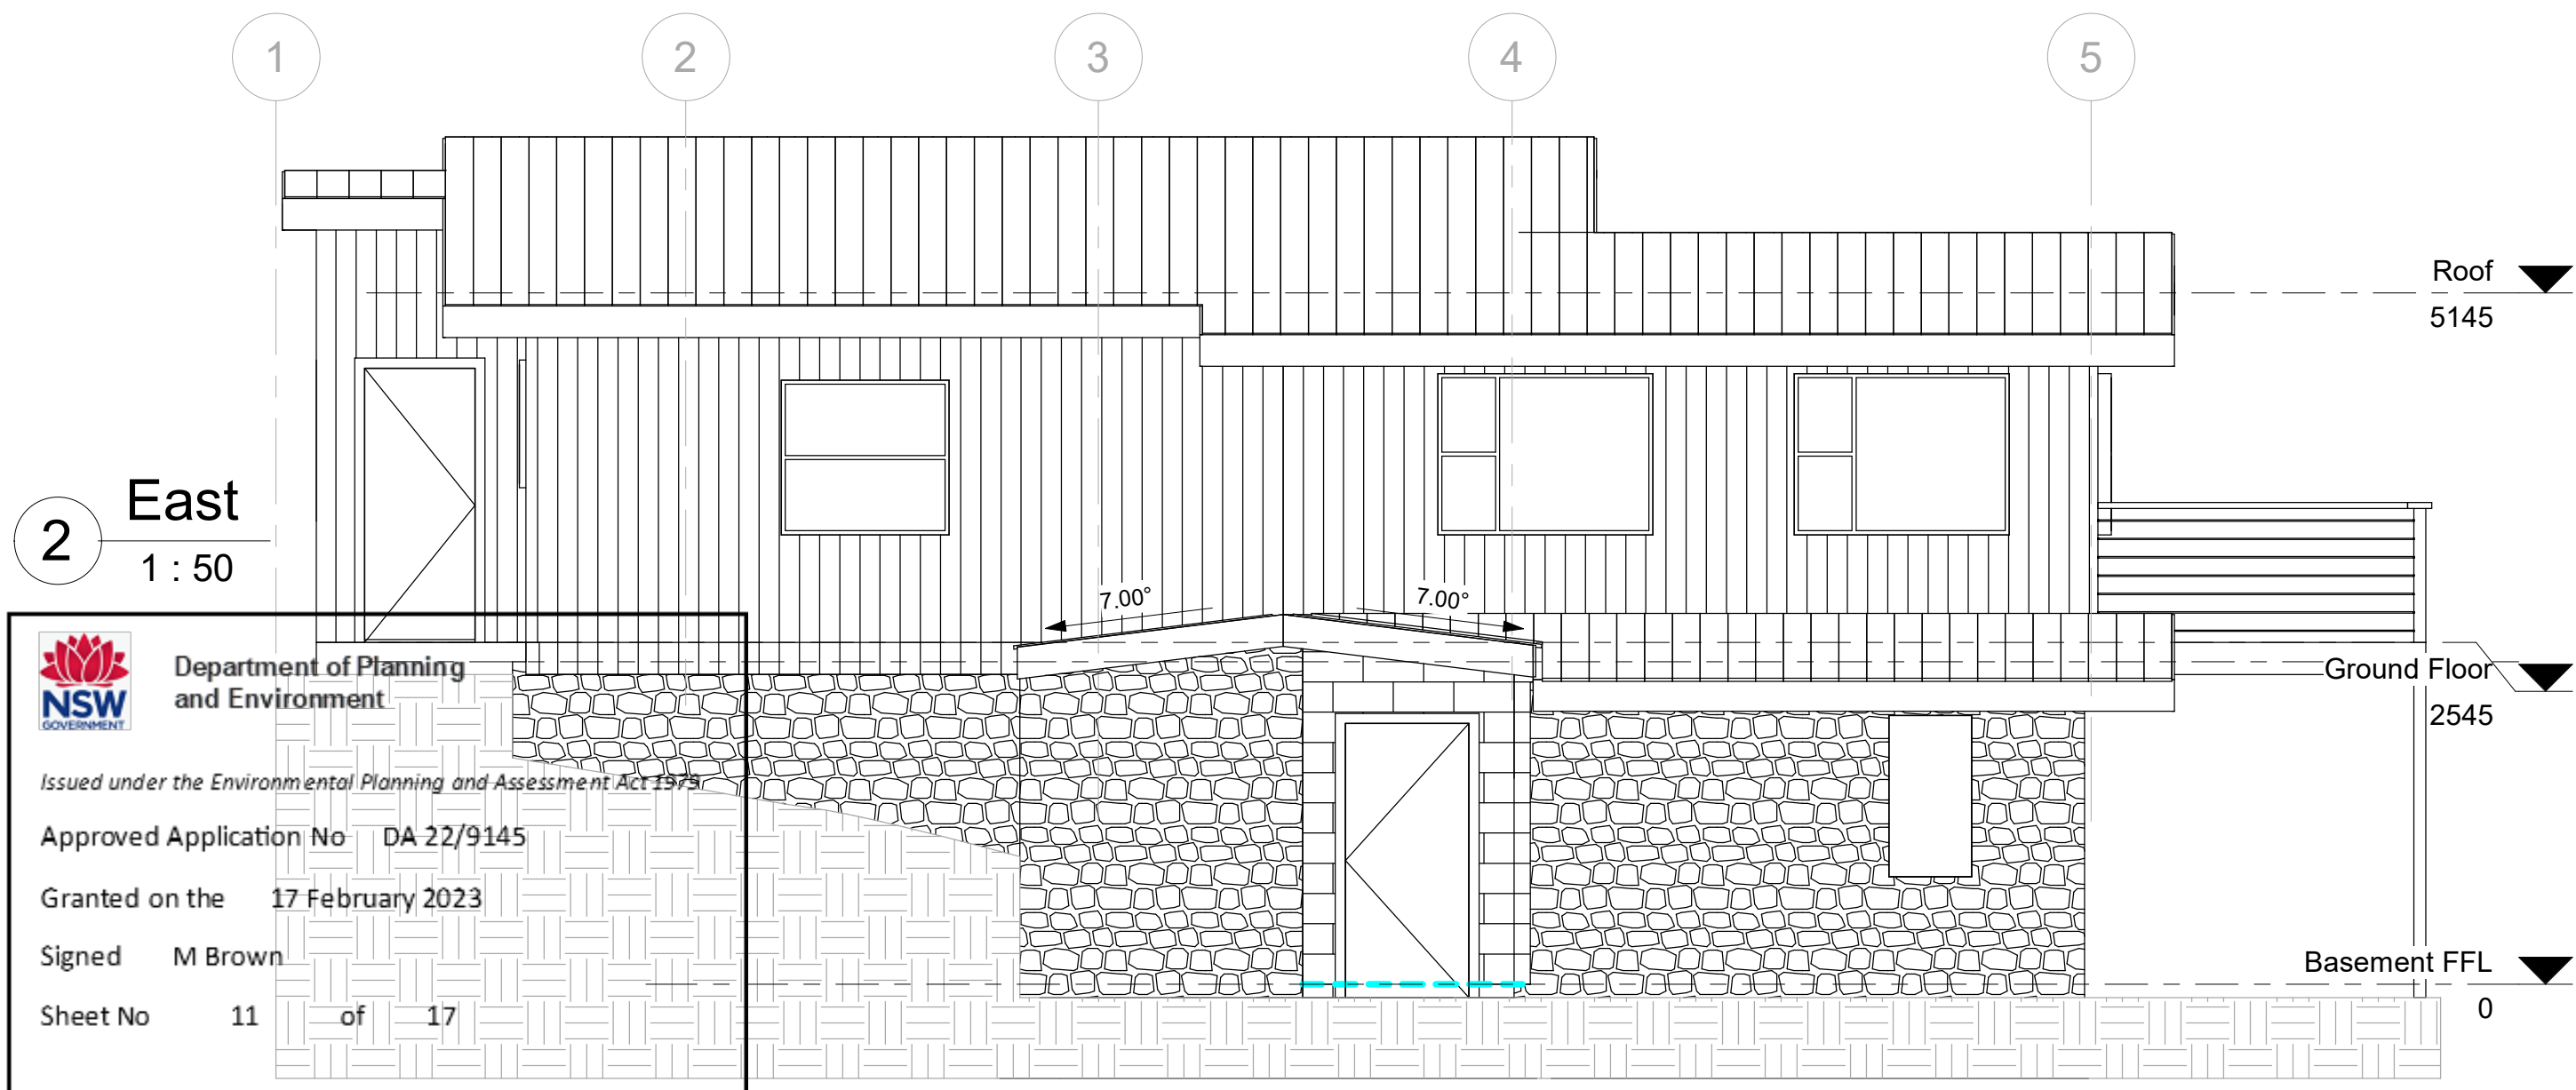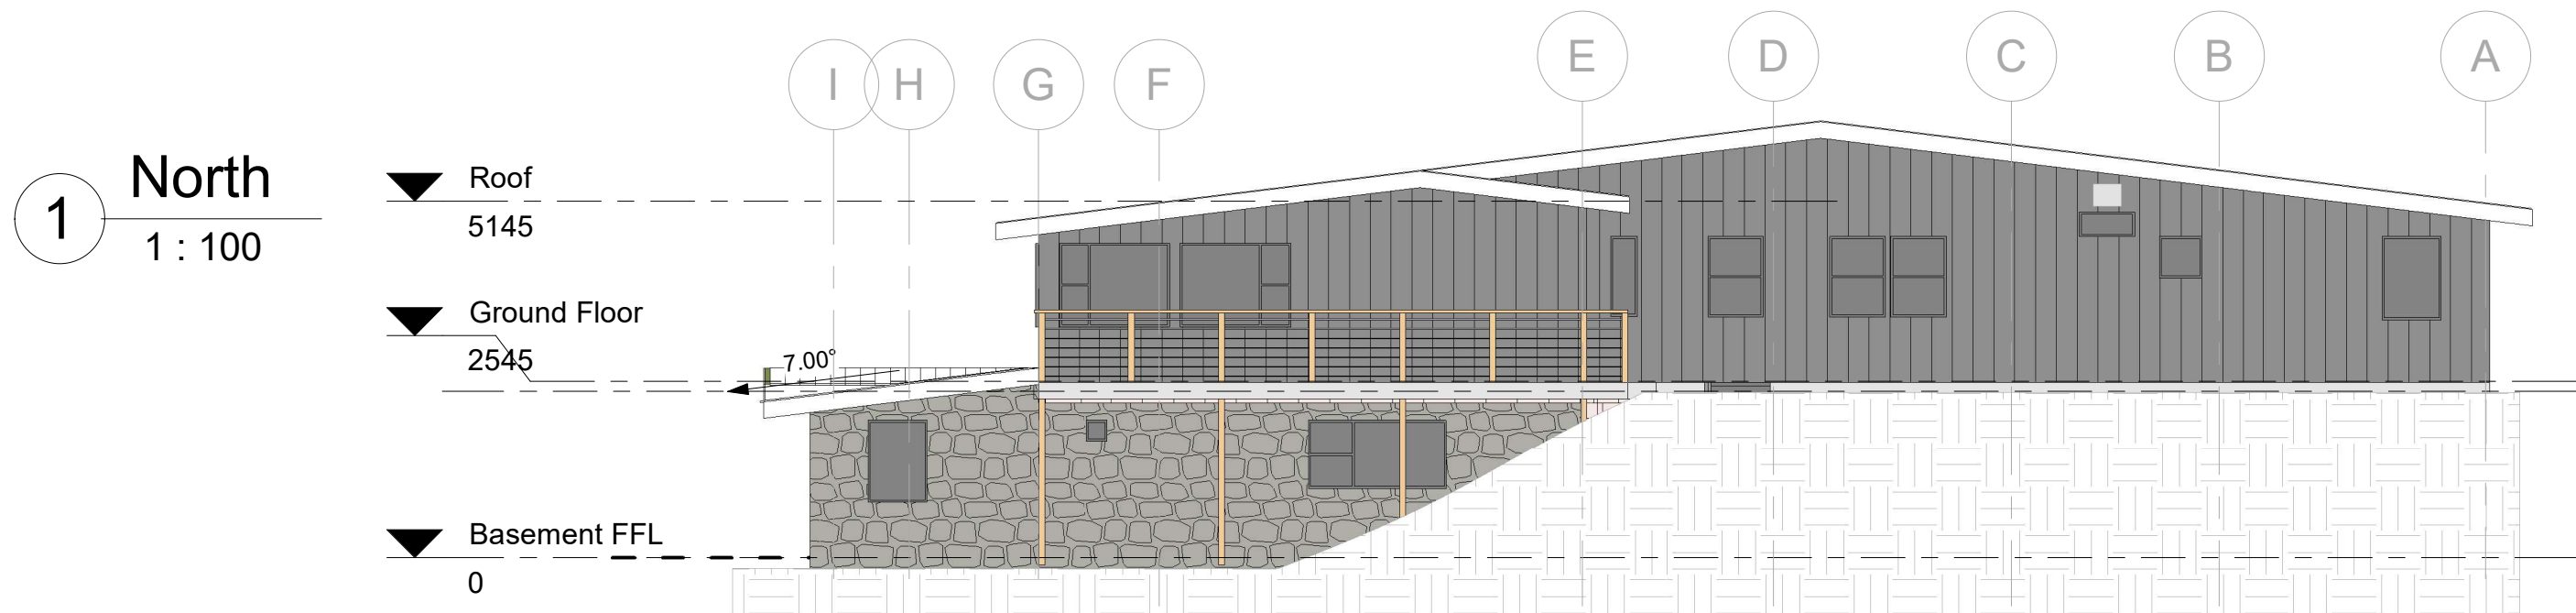

Department of Planning
and Environment

Issued under the Environmental Planning and Assessment Act 1979

Approved Application No DA 22/9145

Granted on the 17 February 2023

Signed M Brown

Sheet No 11 of 17

Project Address: 1/-/DP1153938
91 Burramys Rd
Perisher Valley NSW 2624

Sheet Name : ELEVATIONS

Note: All design, construction & material to be in accordance with Building Code of Australia (BCA). Building regulations & local government plans and policies, current issues of Australian Standards, current manufacturers specification.

Project Name: Fjellheim Lower Entry

Sheet No: A04

Scale: As indicated

Issue Date: 21.01.2022


Project Status:
Concept stage 2

Drawn by : MM
Checker

1

South


1 : 100

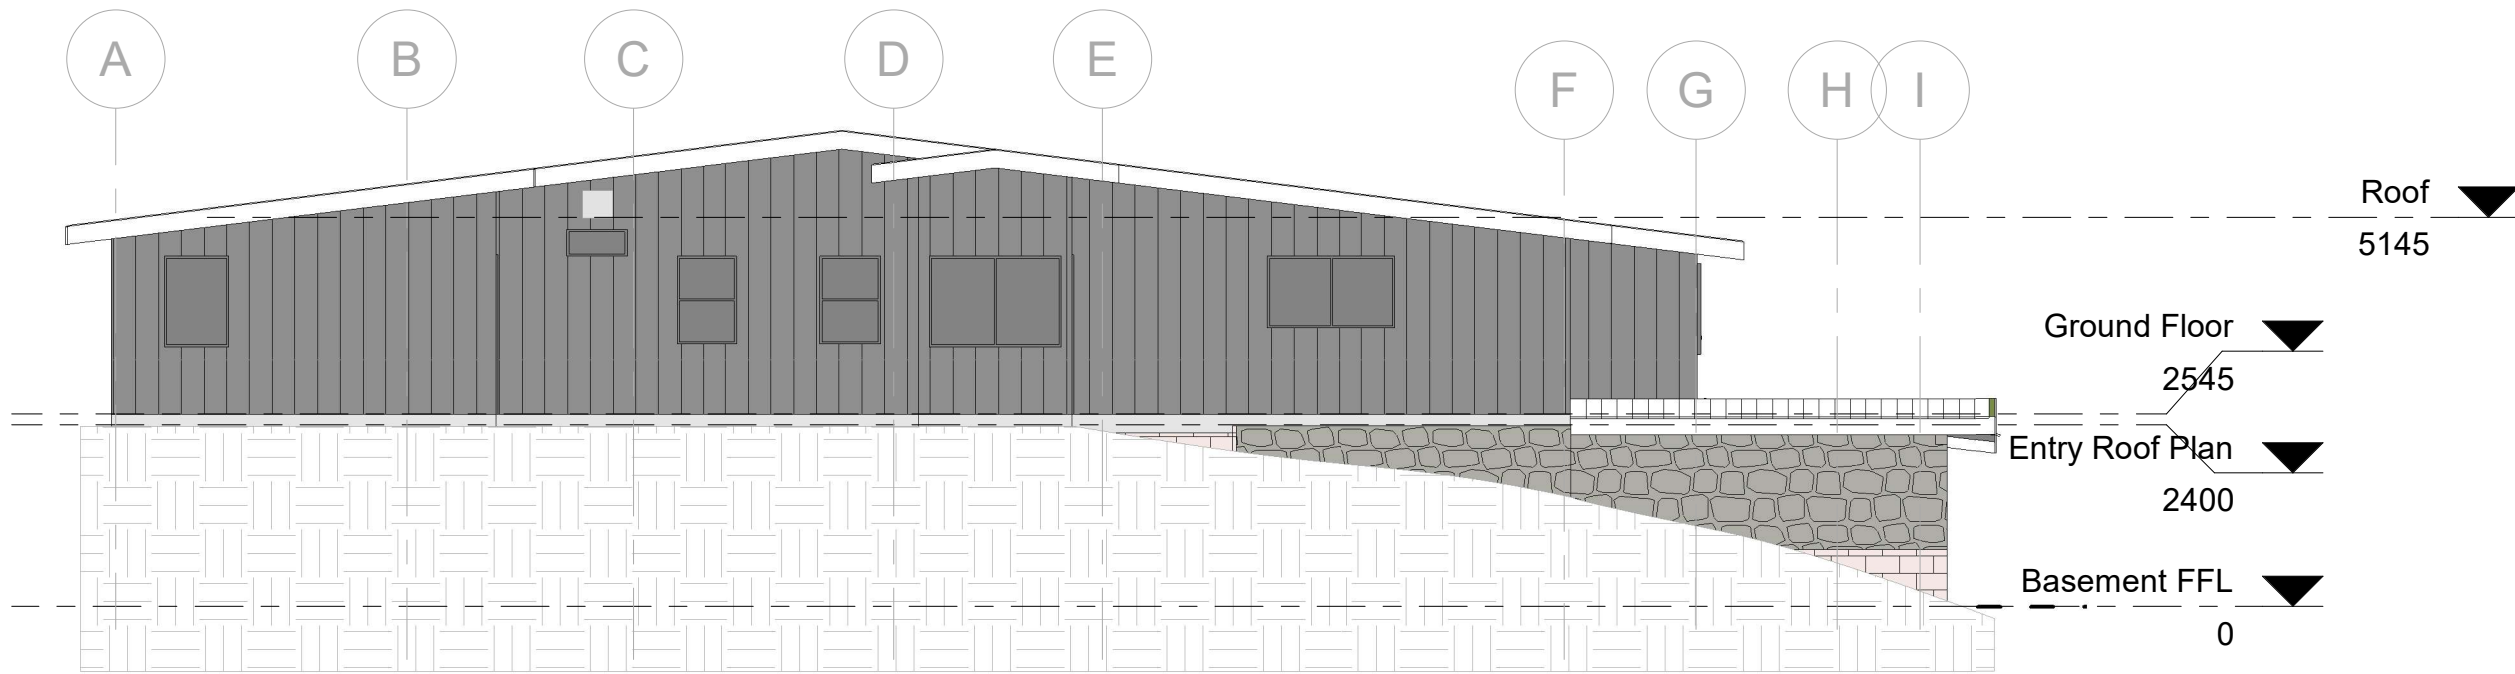

2

West

1 : 50

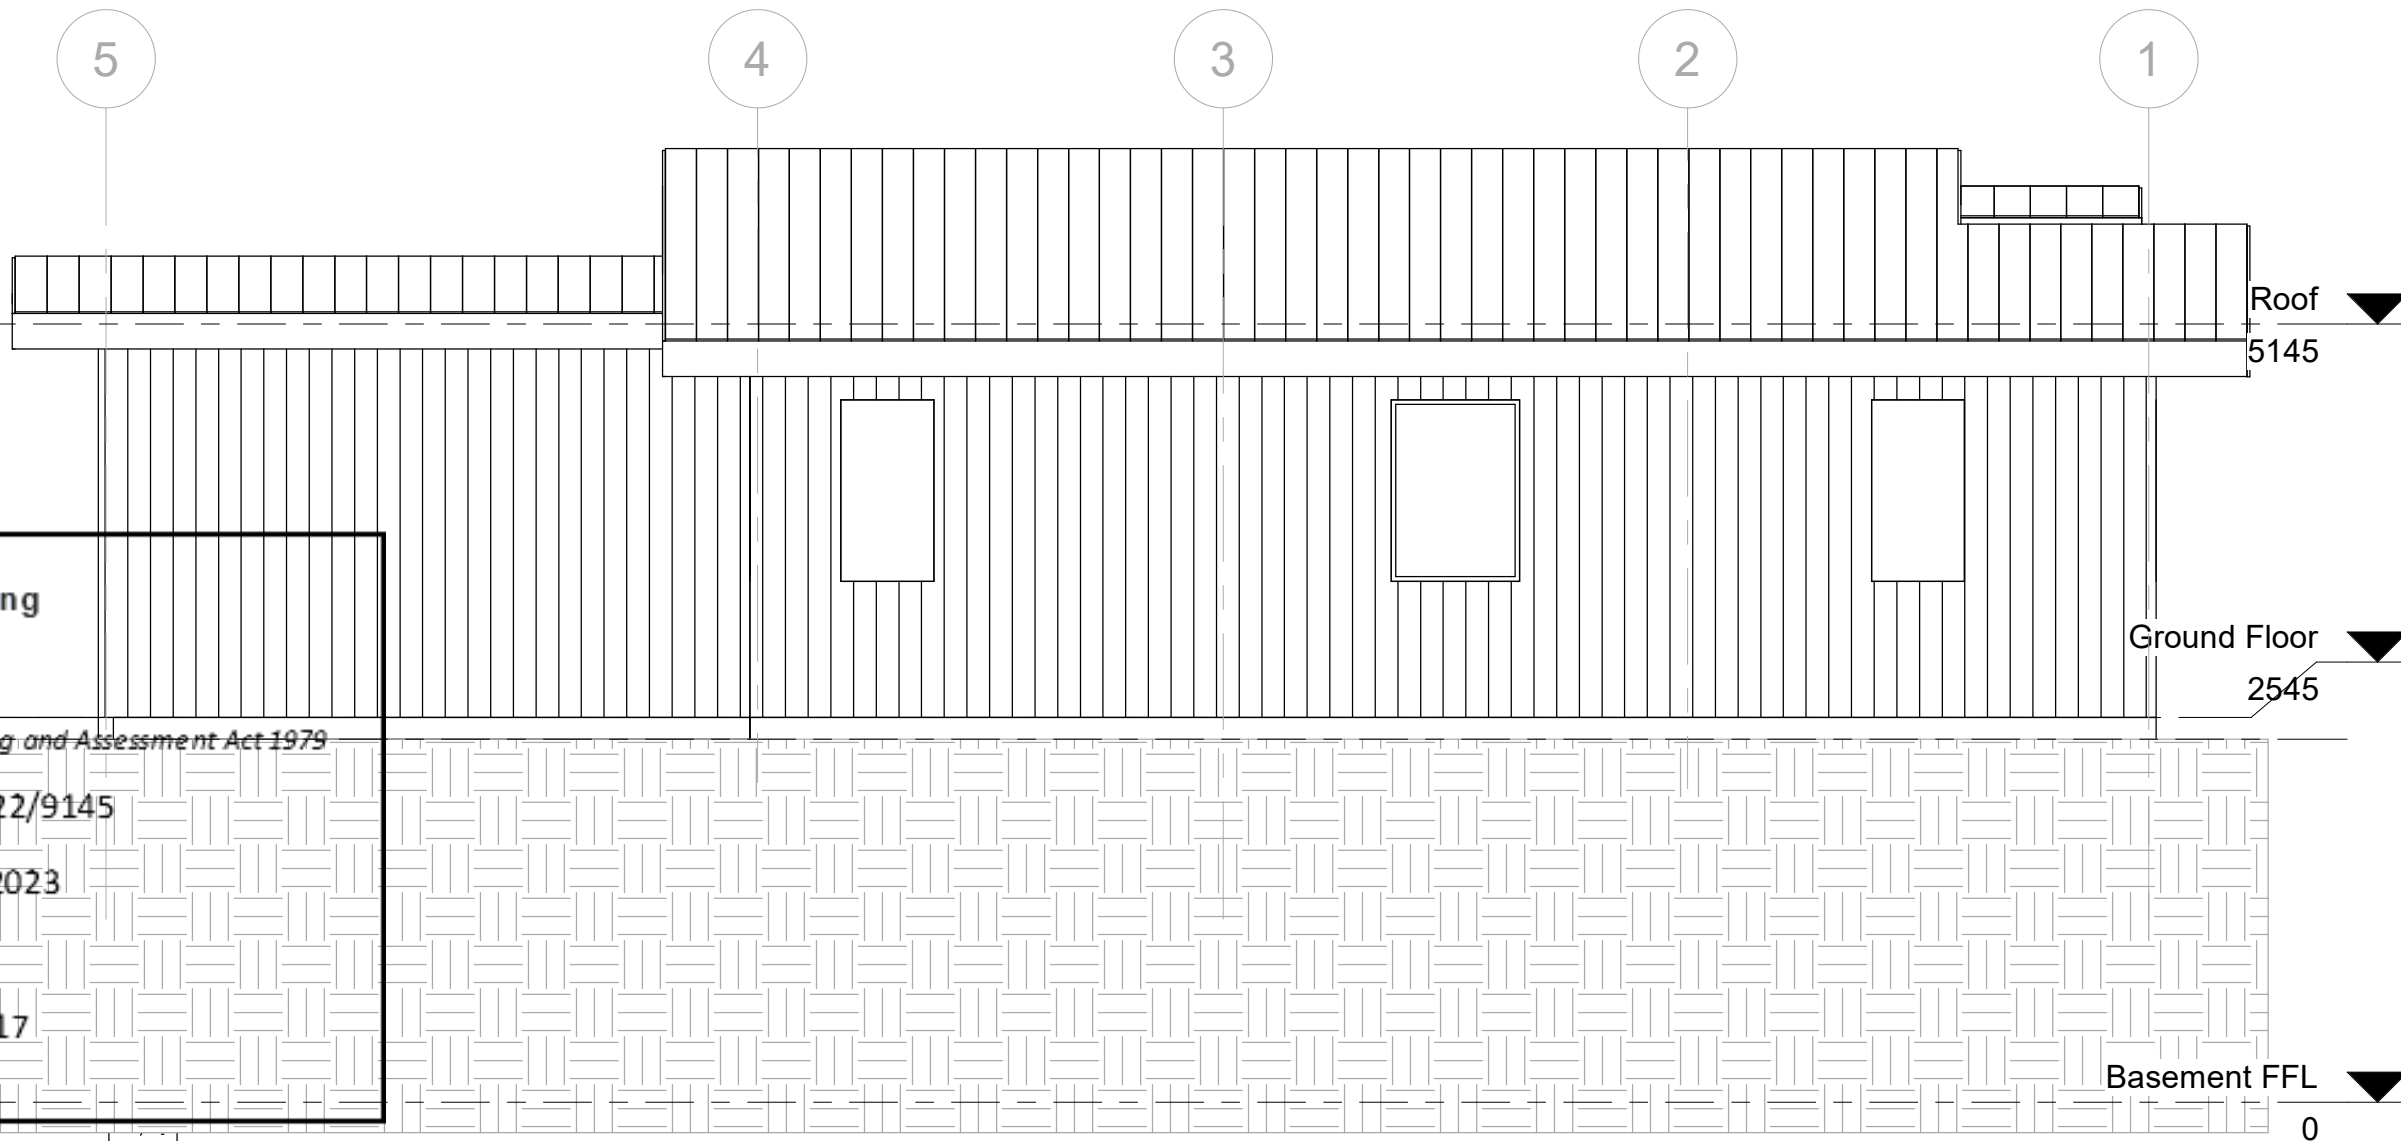

Department of Planning
and Environment

Issued under the Environmental Planning and Assessment Act 1979

Approved Application No DA 22/9145

Granted on the 17 February 2023

Signed M Brown

Sheet No 12 of 17

Project Address: 1/-/DP1153938
91 Burramys Rd
Perisher Valley NSW 2624

Sheet Name : ELEVATIONS

Note: All design, construction & material to be in accordance with Building Code of Australia (BCA). Building regulations & local government plans and policies, current issues of Australian Standards, current manufacturers specification.

Project Name: Fjellheim Lower Entry

Sheet No: A05

Scale: As indicated

Issue Date: 21.01.2022


Project Status:
Concept stage 2


Drawn by : MM
Checker

F G H I

Roof
5145

1 Section 1
1 : 50

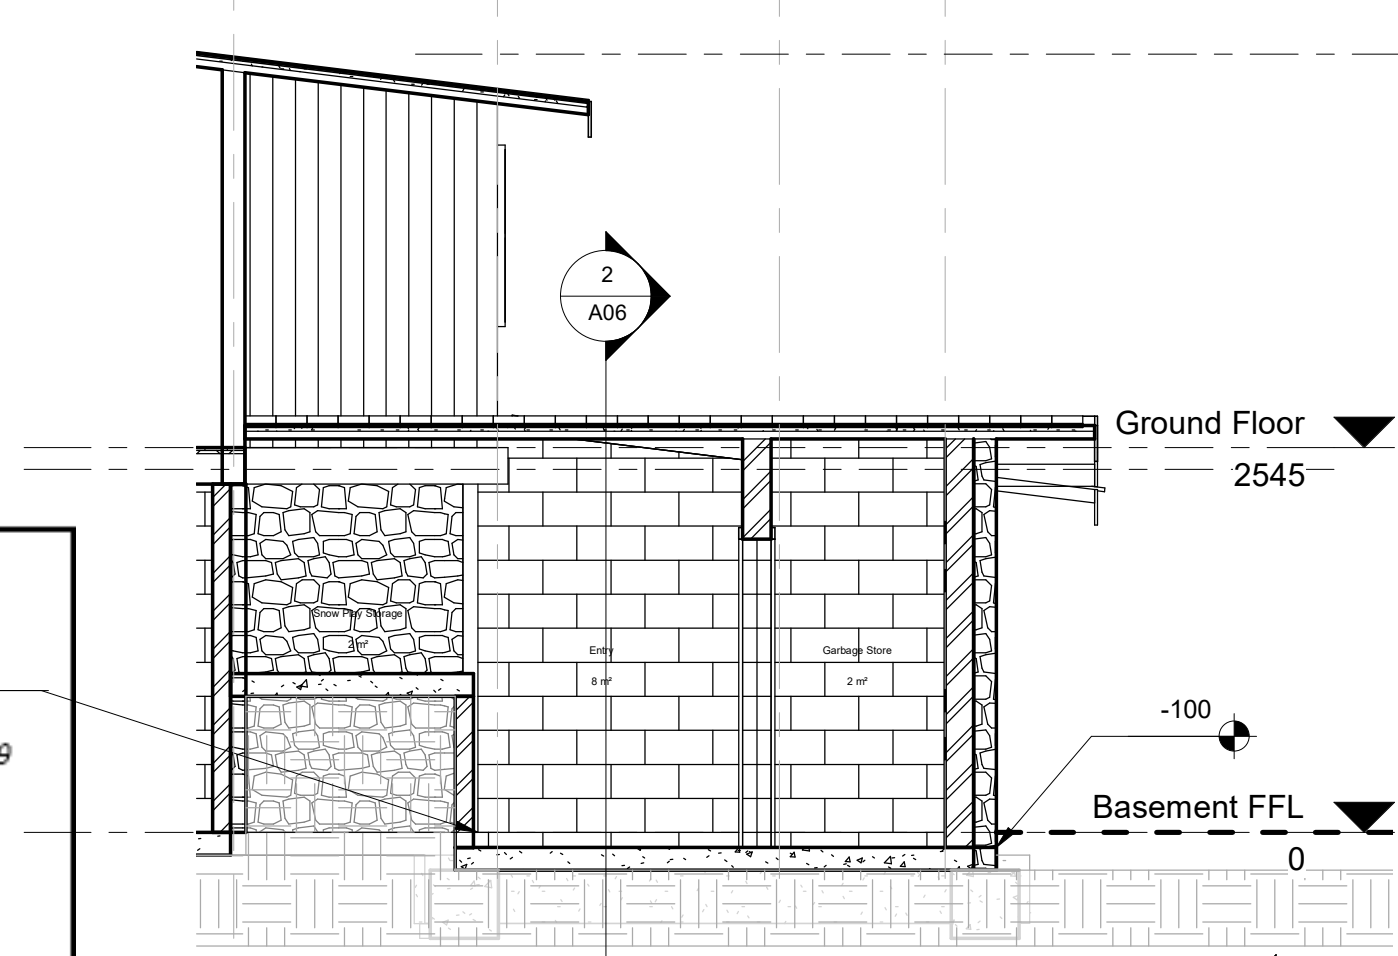



Department of Planning
and Environment

Issued under the Environmental Planning and Assessment Act 1979


Approved Application No DA 22/9145

Granted on the 17 February 2023

Signed M Brown

Sheet No 13 of 17

2 Section 2
1 : 50

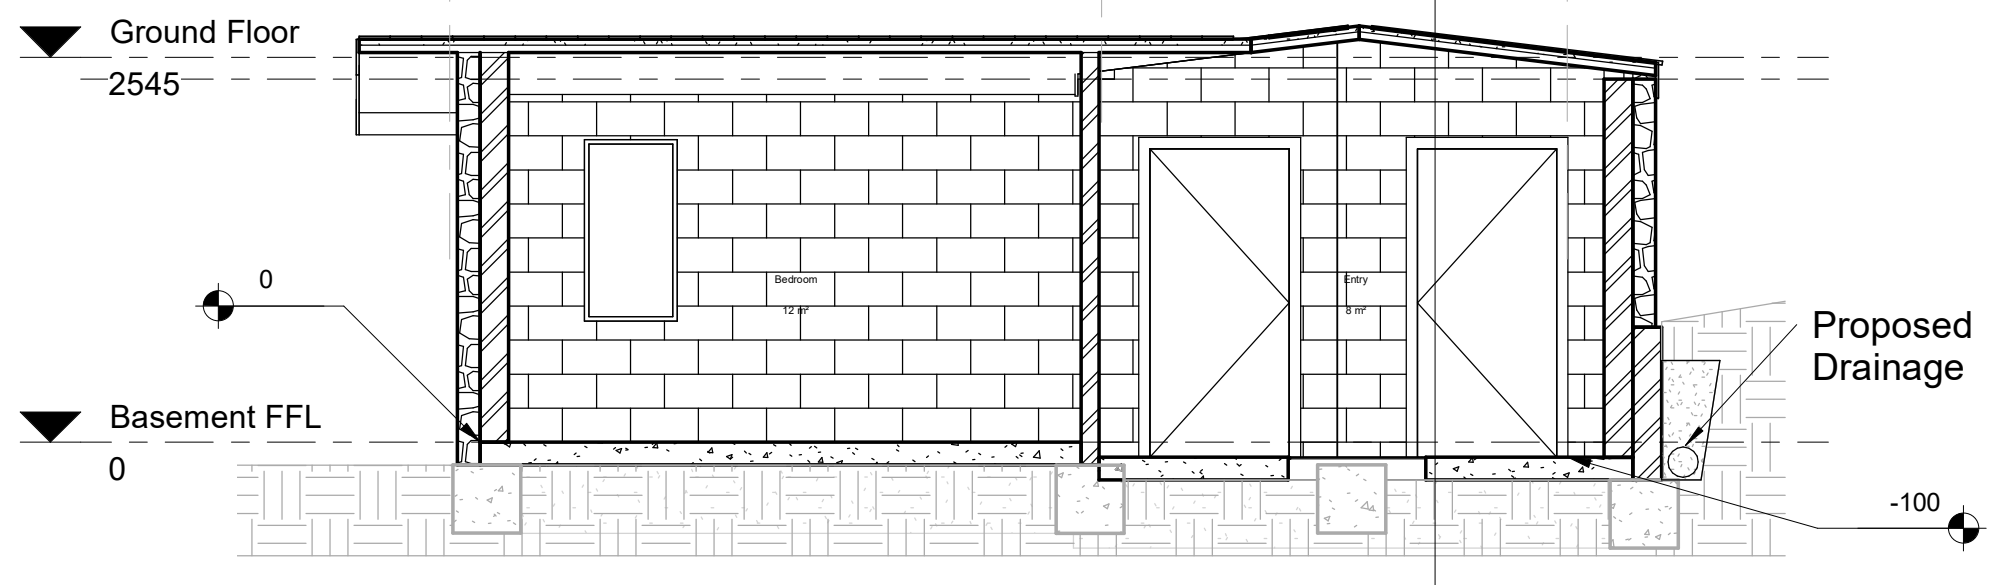

1 Proposed Female Bathroom

1 : 25



Department of Planning
and Environment






Issued under the Environmental Planning and Assessment Act 1979

Approved Application No DA 22/9145

Granted on the 17 February 2023

Signed M Brown

Sheet No 14 of 17

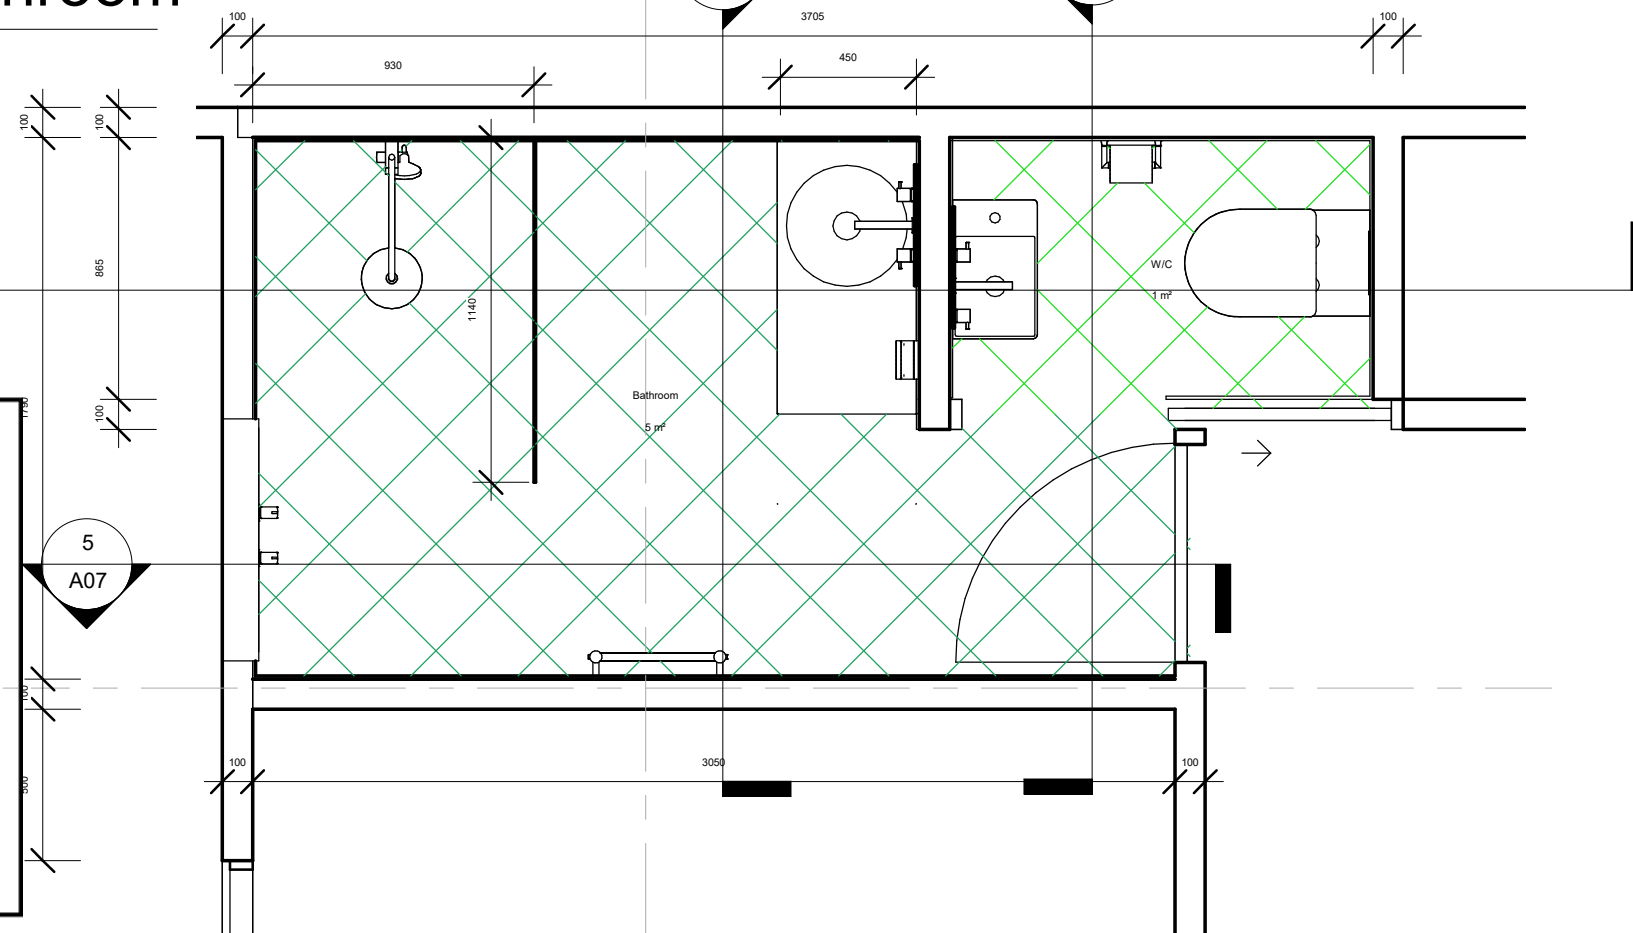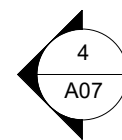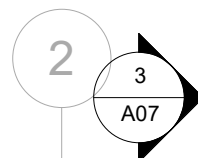  

2 Section 3

1 : 50



3 Section 4

1 : 50







4 Section 7

1 : 50



5 Section 8

1 : 50

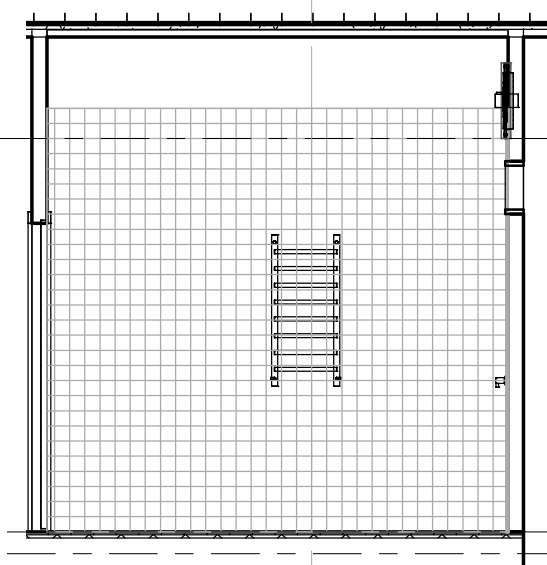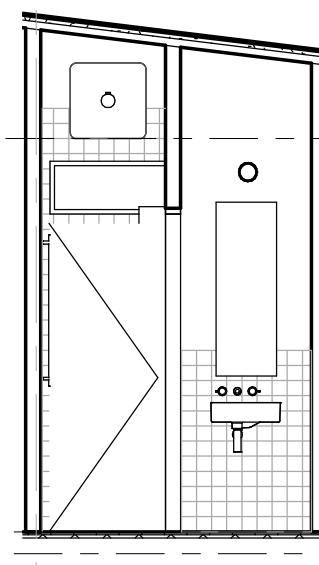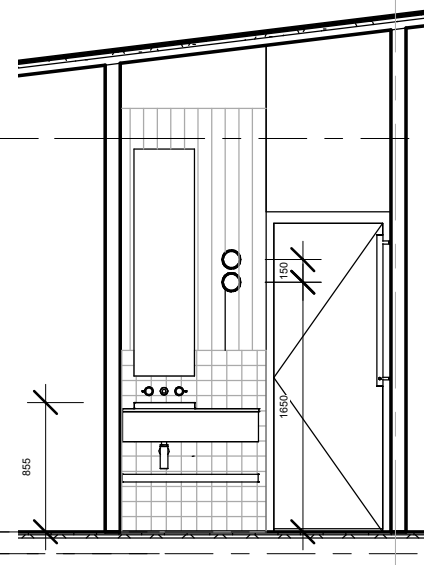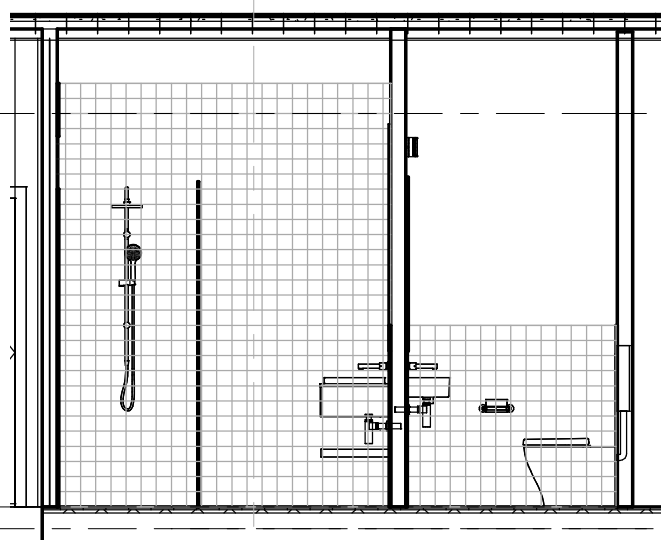

Project Address: 1/-/DP1153938
91 Burrmys Rd
Perisher Valley NSW 2624

Sheet Name : FEMALE BATHROOM DETAILS

Project Name: Fjellheim Lower Entry

Sheet No: A07

Scale: As indicated


Project Status:
Concept stage 2

Drawn by :MM
Checker


Note: All design, construction & material to be in accordance with Building Code of Australia (BCA), Building regulations & local government plans and policies, current issues of Australian Standards, current manufacturers specification.

Issue Date: 21.01.2022


2 Section 5
1 : 50

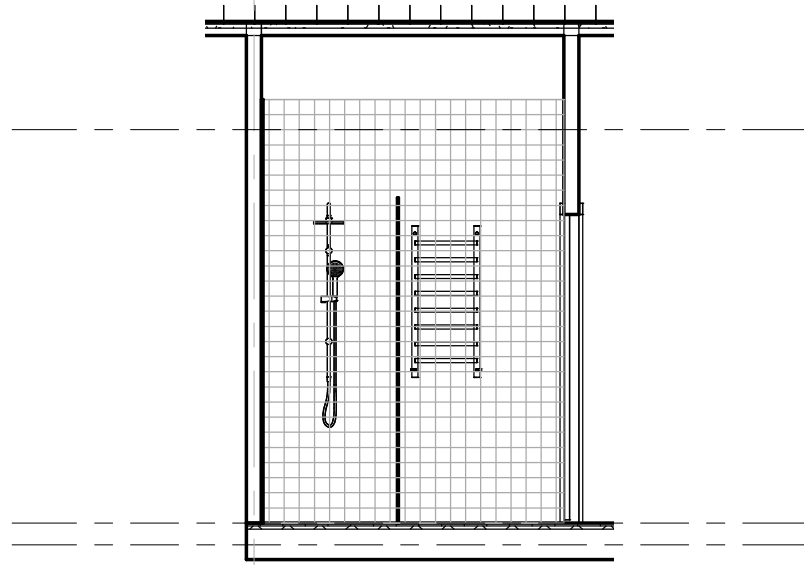


1 Proposed Male Bathroom
1 : 25

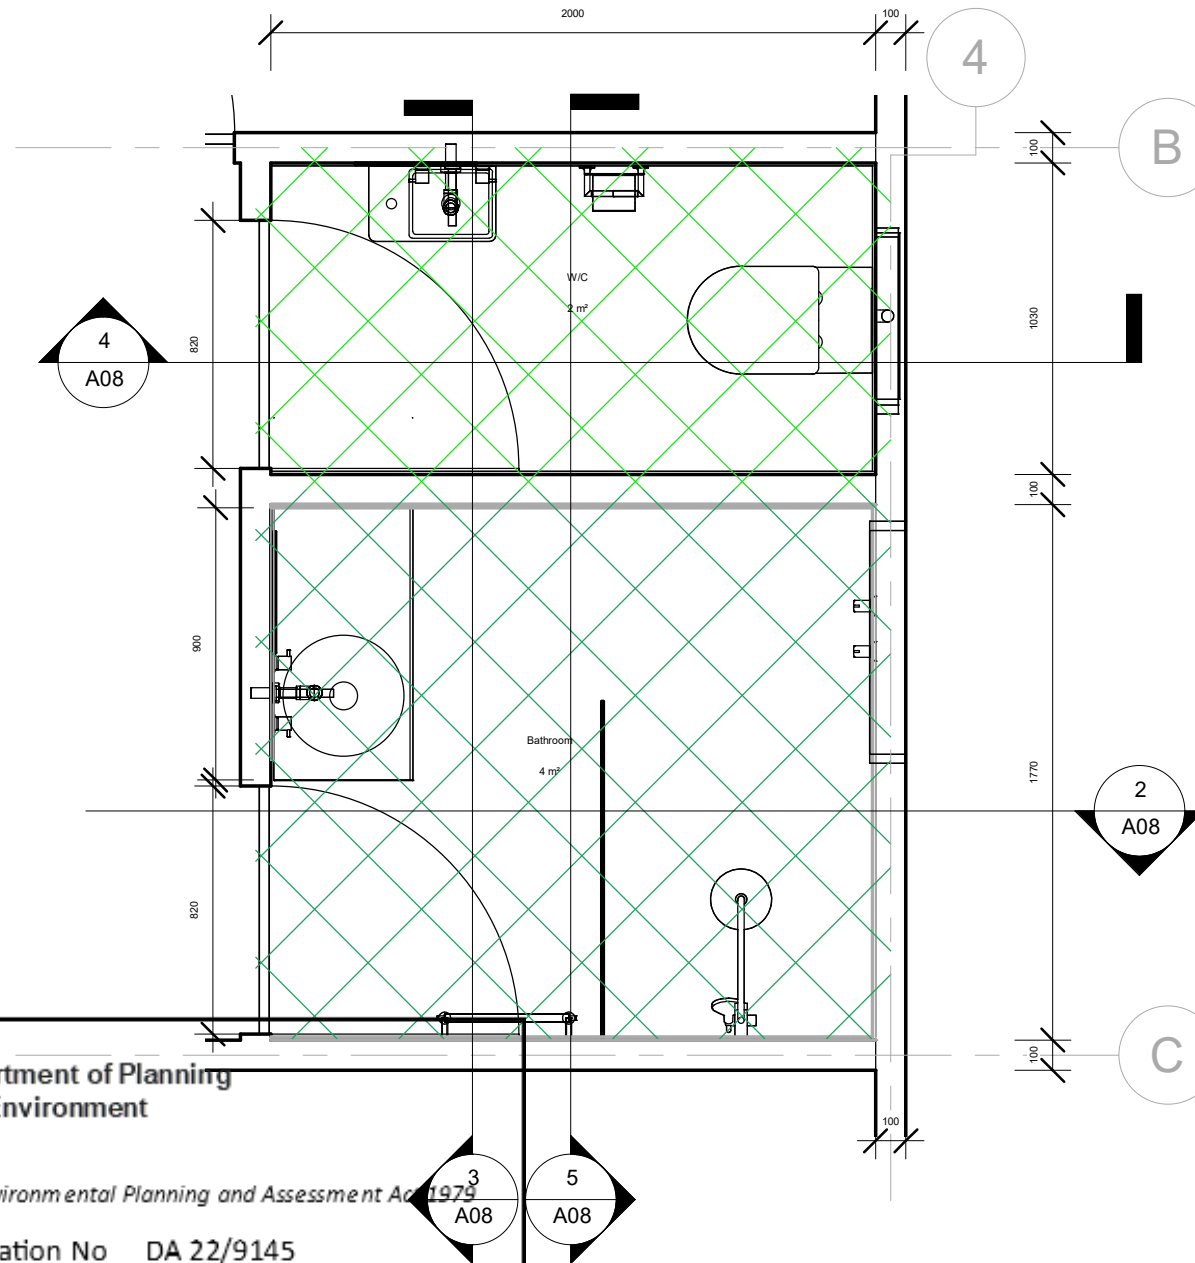


4 Section 9
1 : 50

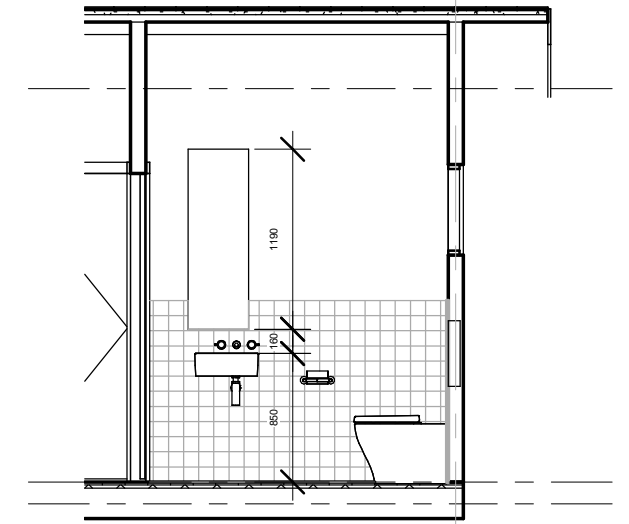

3 Section 6
1 : 50

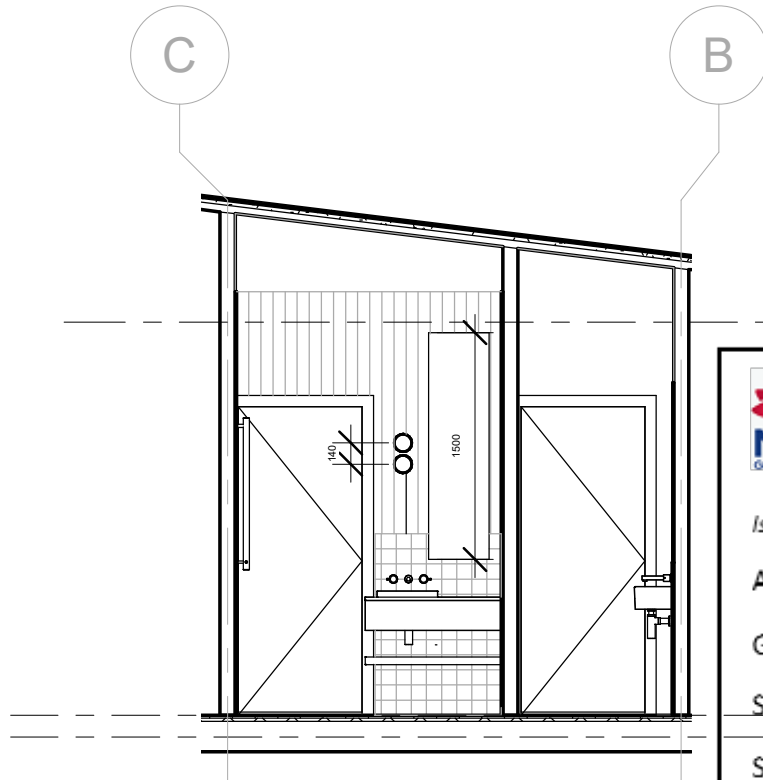

5 Section 10
1 : 50

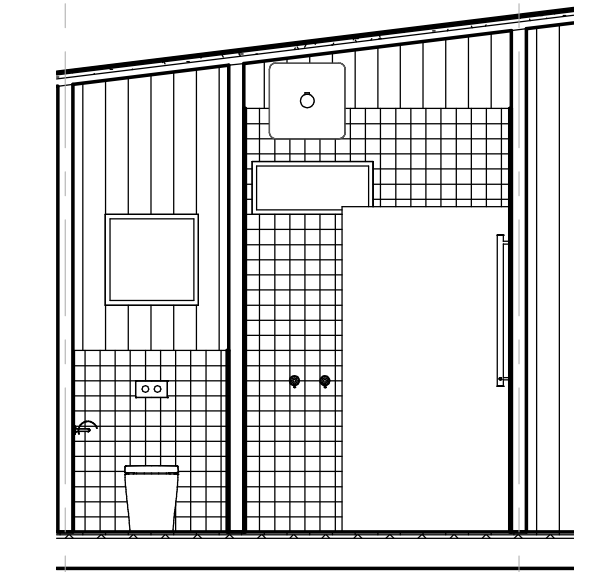

Department of Planning
and Environment

Issued under the Environmental Planning and Assessment Act 1979

Approved Application No DA 22/9145

Granted on the 17 February 2023

Signed M Brown

Sheet No 15 of 17

Project Address: 1/-/DP1153938
91 Burramys Rd
Perisher Valley NSW 2624

Sheet Name : MALE BATHROOM DETAIL

Project Name: Fjellheim Lower Entry

Sheet No: A08

Scale: As indicated

Project Status:
Concept stage 2



Drawn by :MM
Checker

Note: All design, construction & material to be in accordance with Building Code of Australia (BCA). Building regulations & local government plans and policies, current issues of Australian Standards, current manufacturers specification.

Issue Date: 21.01.2022

Entry Roof Plan

1 : 50

 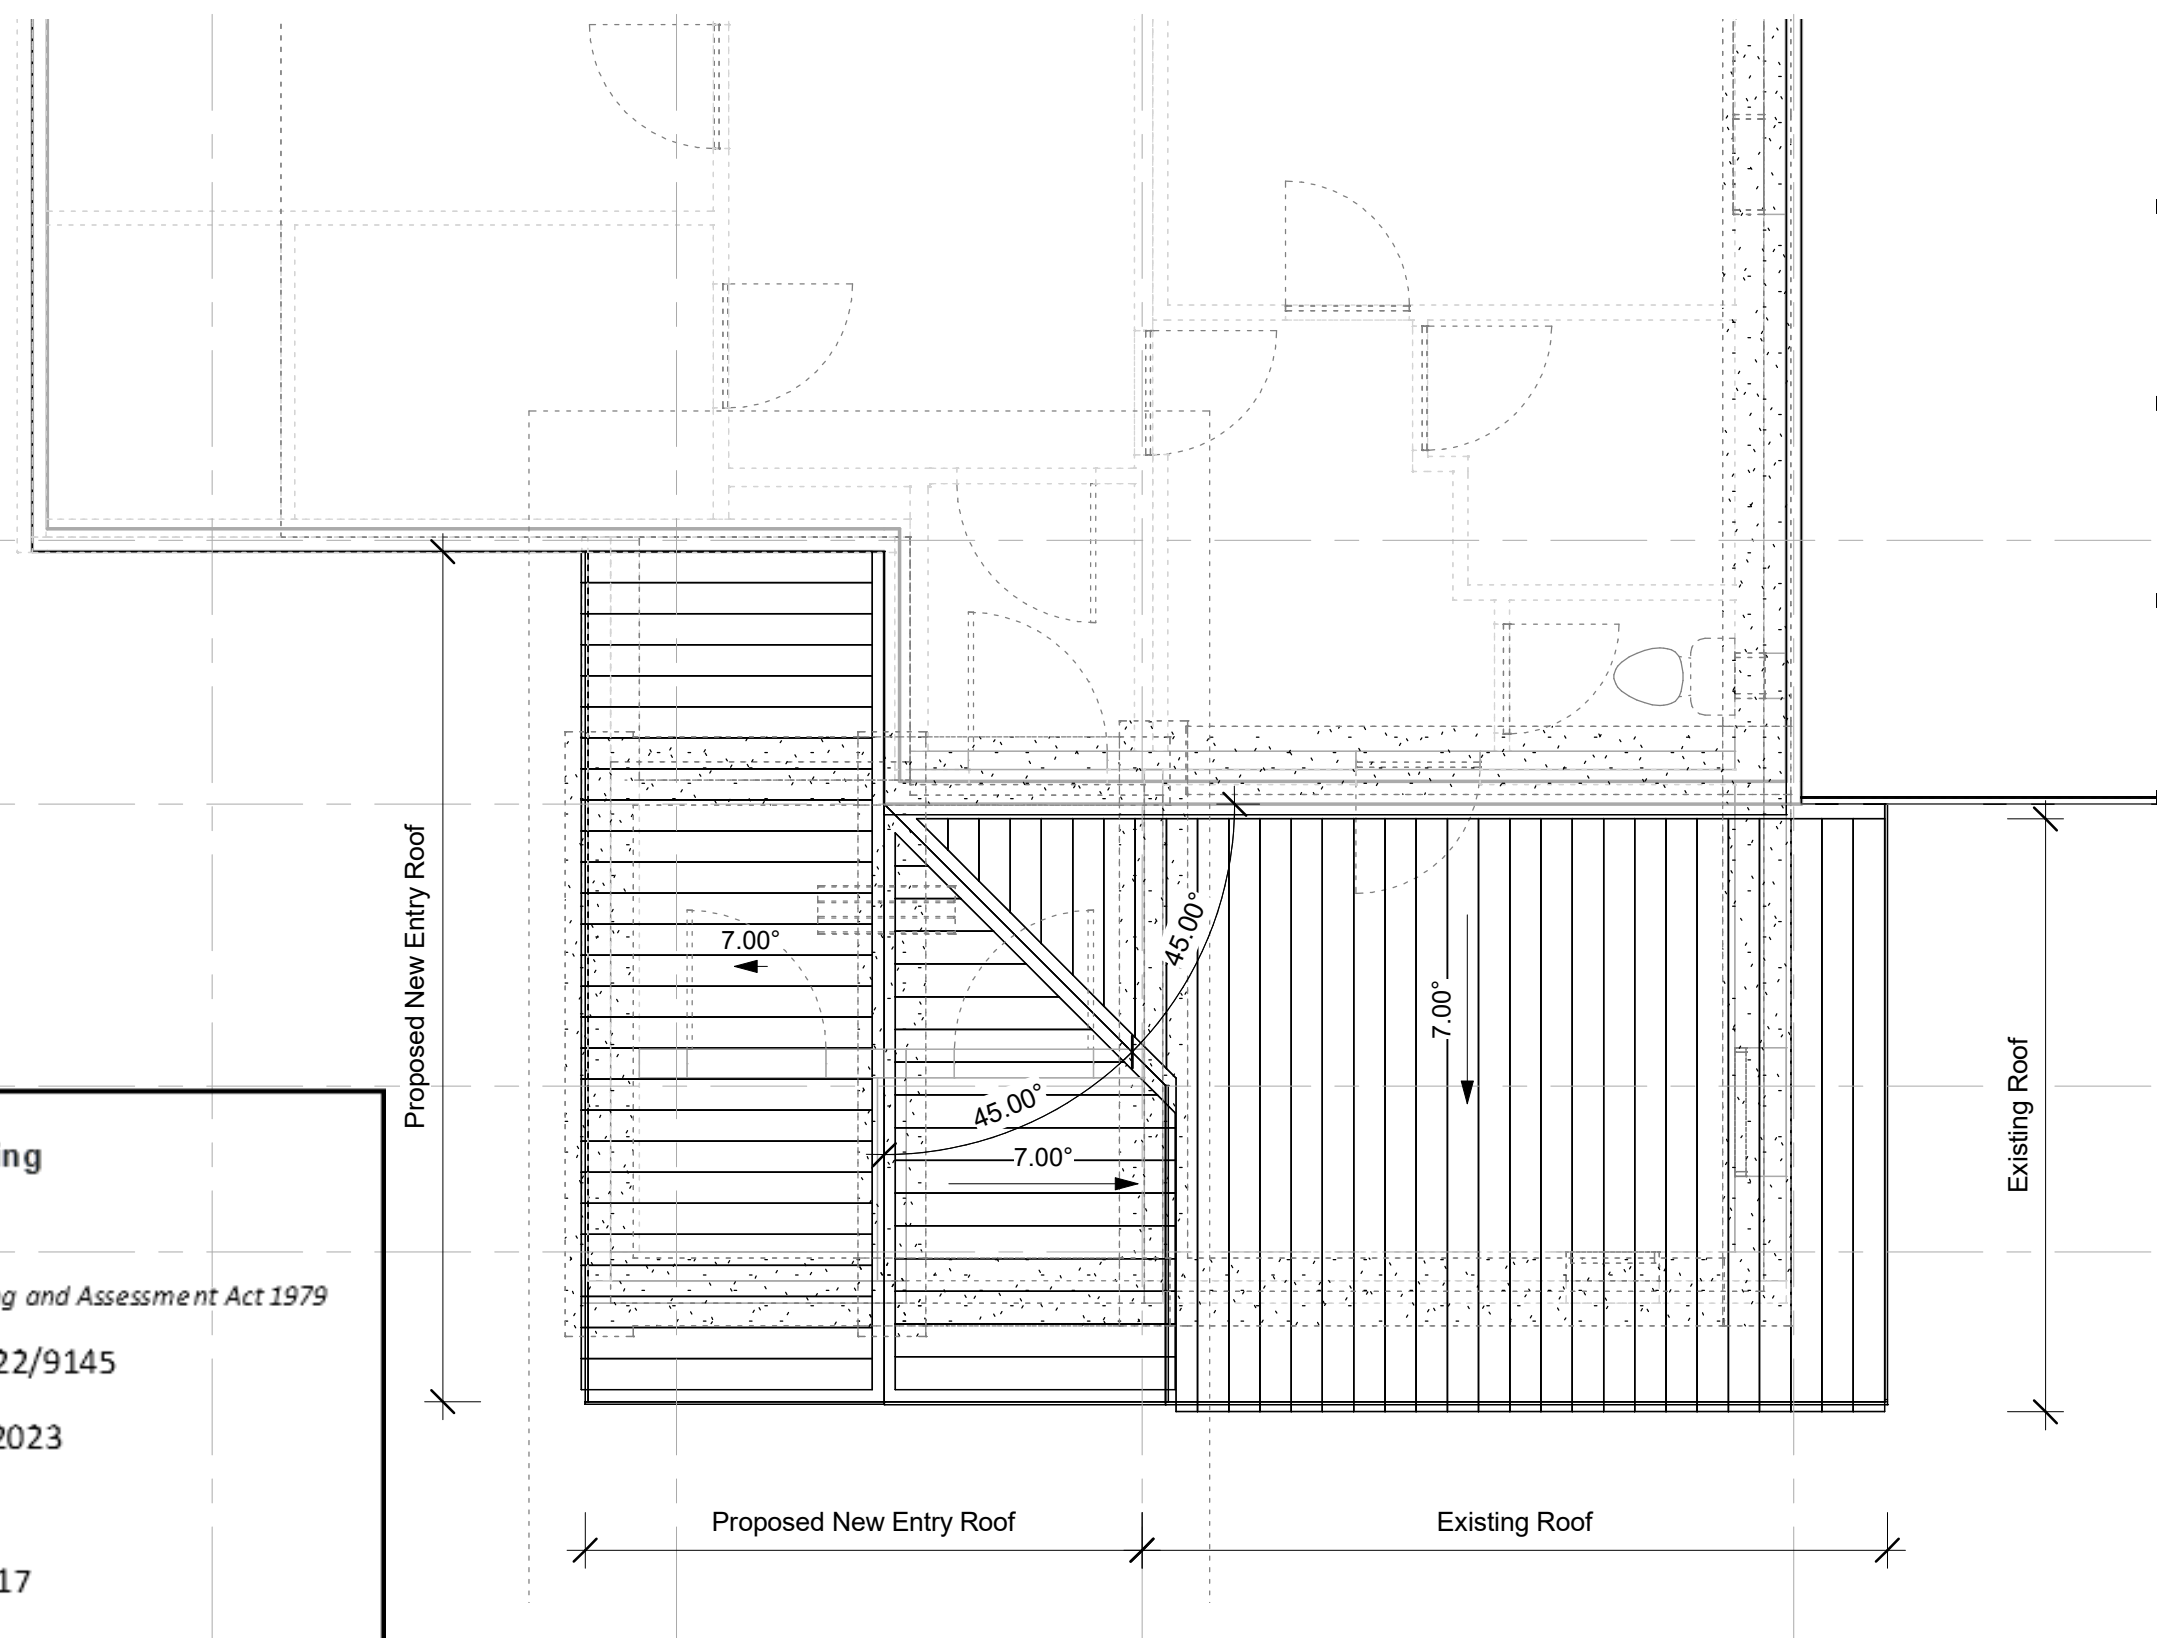

Issued under the Environmental Planning and Assessment Act 1979

Approved Application No DA 22/9145

Granted on the 17 February 2023

Signed M Brown

Sheet No 16 of 17