



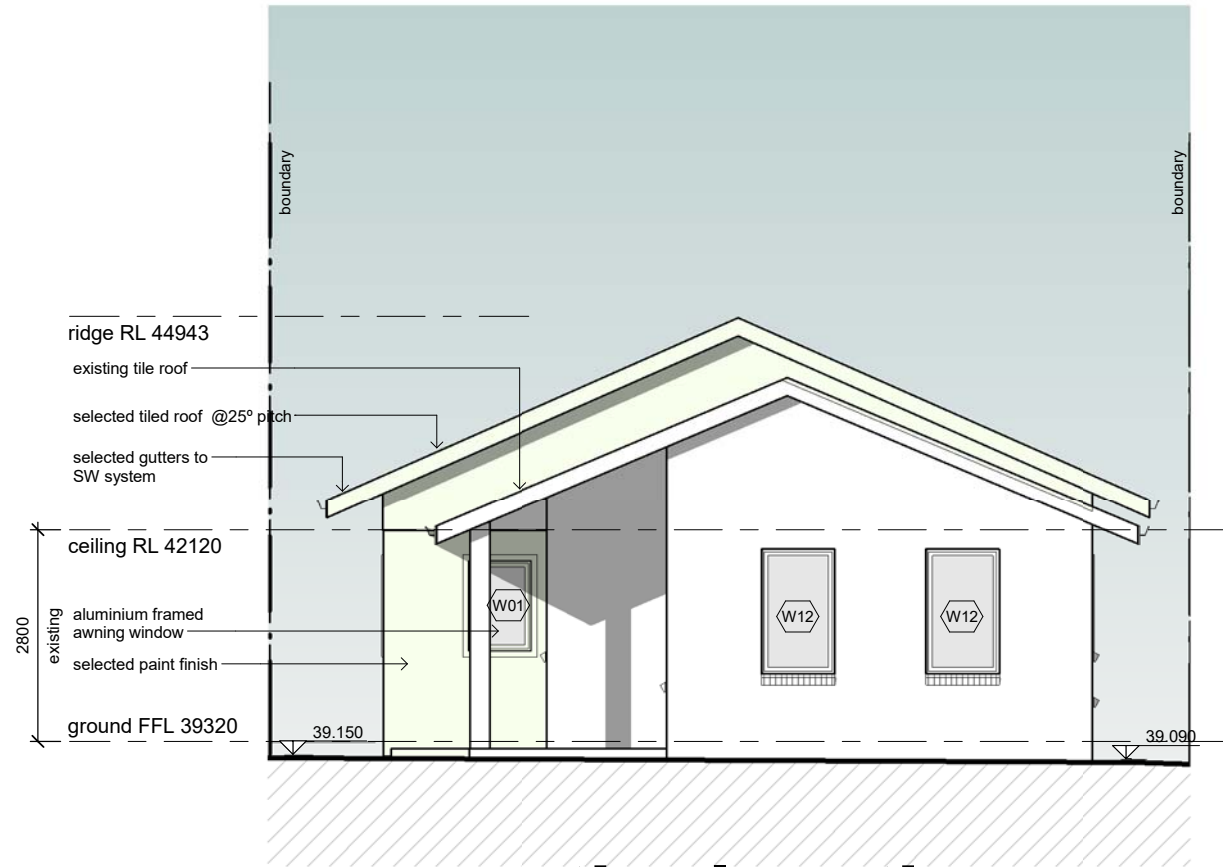


north elevation
to bobadah street

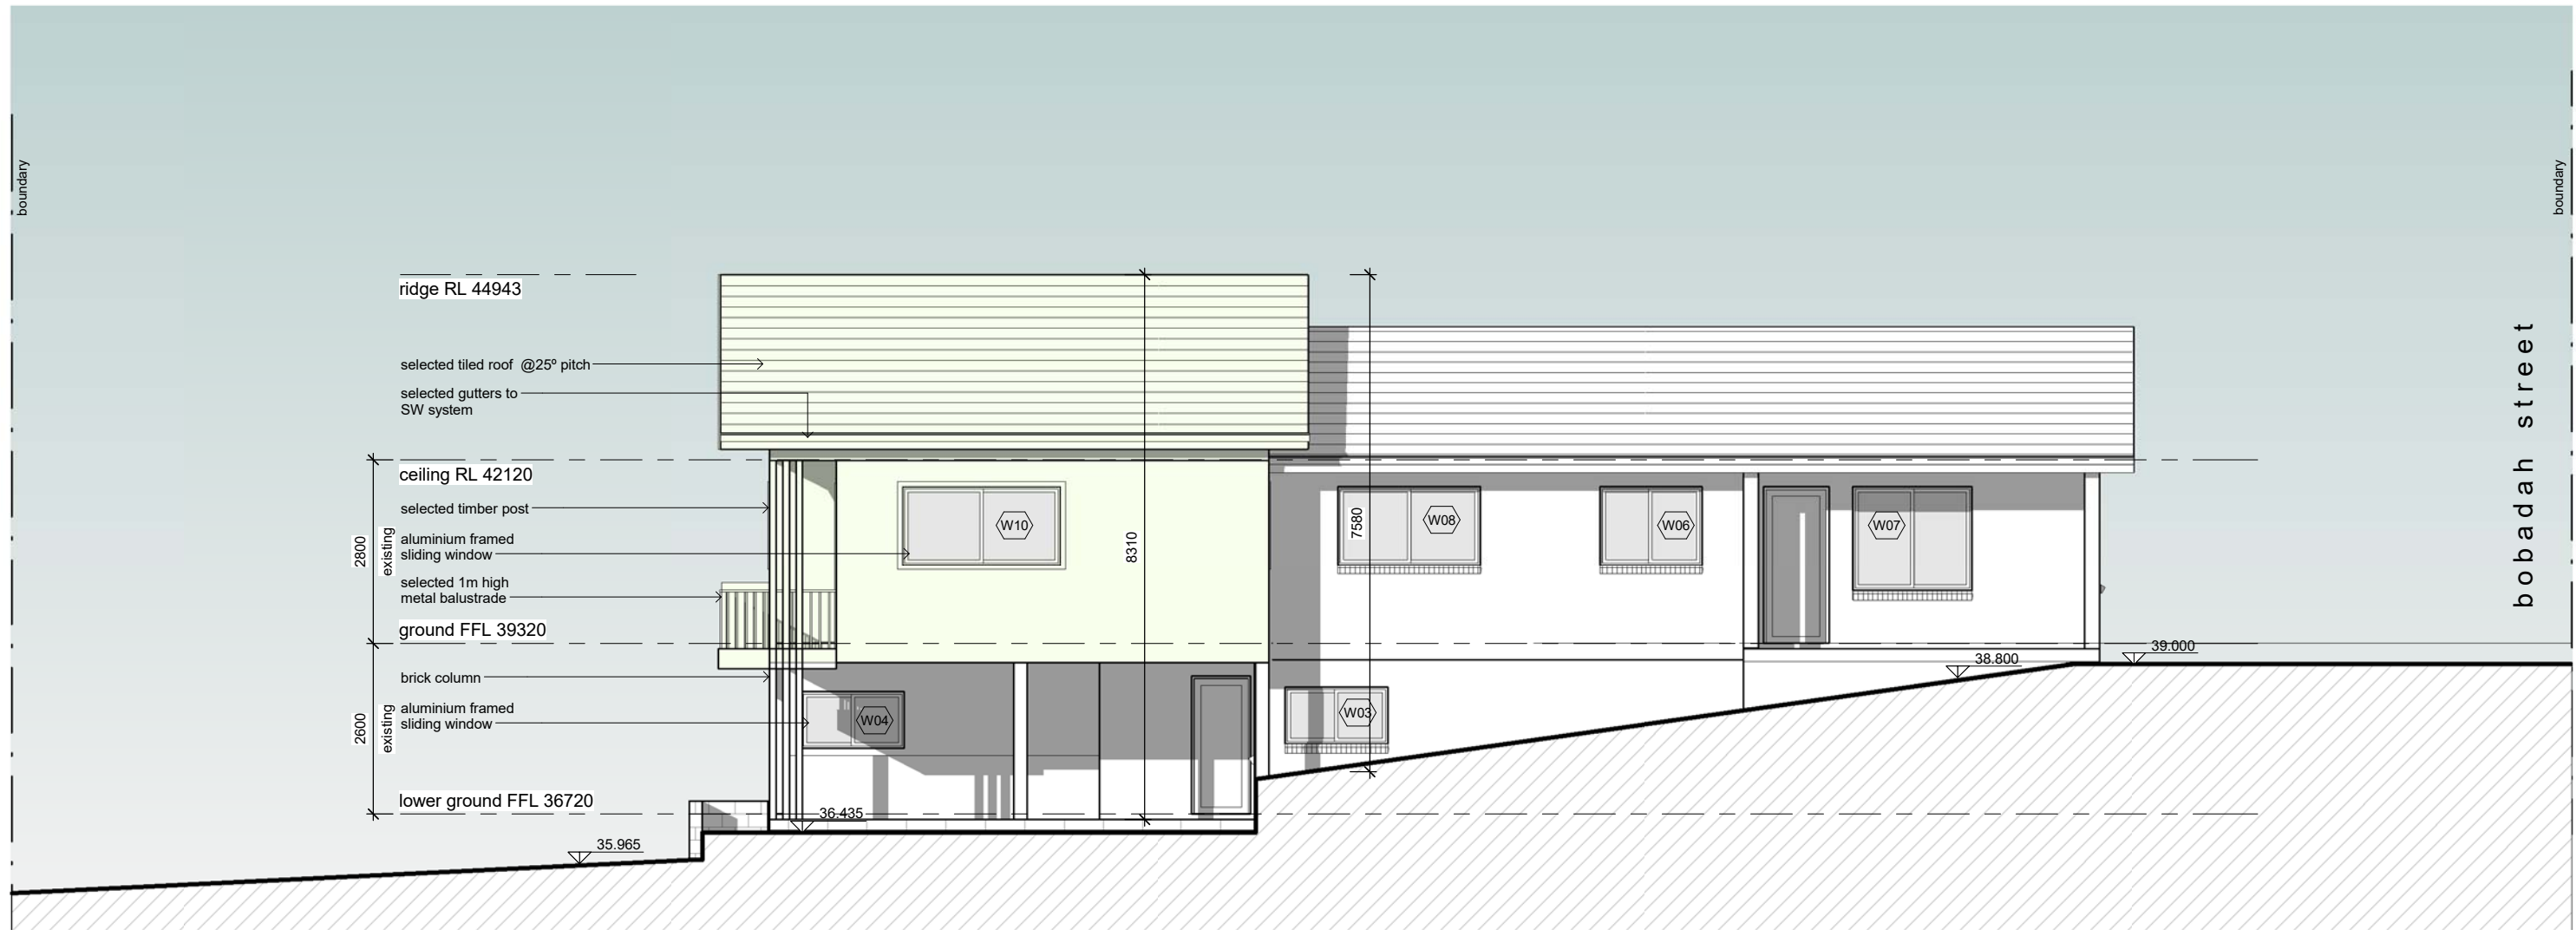

east elevation

Window Schedule				
Code	Width	Height	Count	Description
W01	850	1200	3	Sliding window 2 panels Aluminium
W02	850	1200	1	Sliding window 2 panels Aluminium
W03	1570	860	1	Sliding window 2 panels Aluminium
W04	1570	860	1	Sliding window 2 panels Aluminium
W05	1570	1200	1	Sliding window 2 panels Aluminium
W06	1570	1200	1	Sliding window 2 panels Aluminium
W07	1810	1600	1	Sliding window 2 panels Aluminium
W08	2170	1200	2	Sliding window 2 panels Aluminium
W09	2170	1800	1	Sliding window 2 panels Aluminium
W10	2410	1200	1	Sliding window 2 panels Aluminium

NOT FOR CONSTRUCTION
FOR DA PURPOSES ONLY

 

a.b.n. 68 095 725 072
atelier hazzouri
architects
propriety limited

architect: fouad hazzouri [7336]
suite 3, 524 canterbury road, campsie nsw 2194
t: 02 9718 7900 f: 02 9718 7944 m: 0417 061 581
www.ah-architects.com.au
admin@ah-architects.com.au

proposed alteration and extension to the ground floor
of the exist. dwelling

4 bobadah st, kingsgrove nsw 2208

client: mr eddie & mrs nadine hallal

project n° 210742

28.06.2022 issued for development application A

A07/09

scale 1:100 @A2 u.n.o.
scale 1:200 @A4 u.n.o.

window schedule
north elevation | east elevation

A