





67B
BELMORE
ROAD

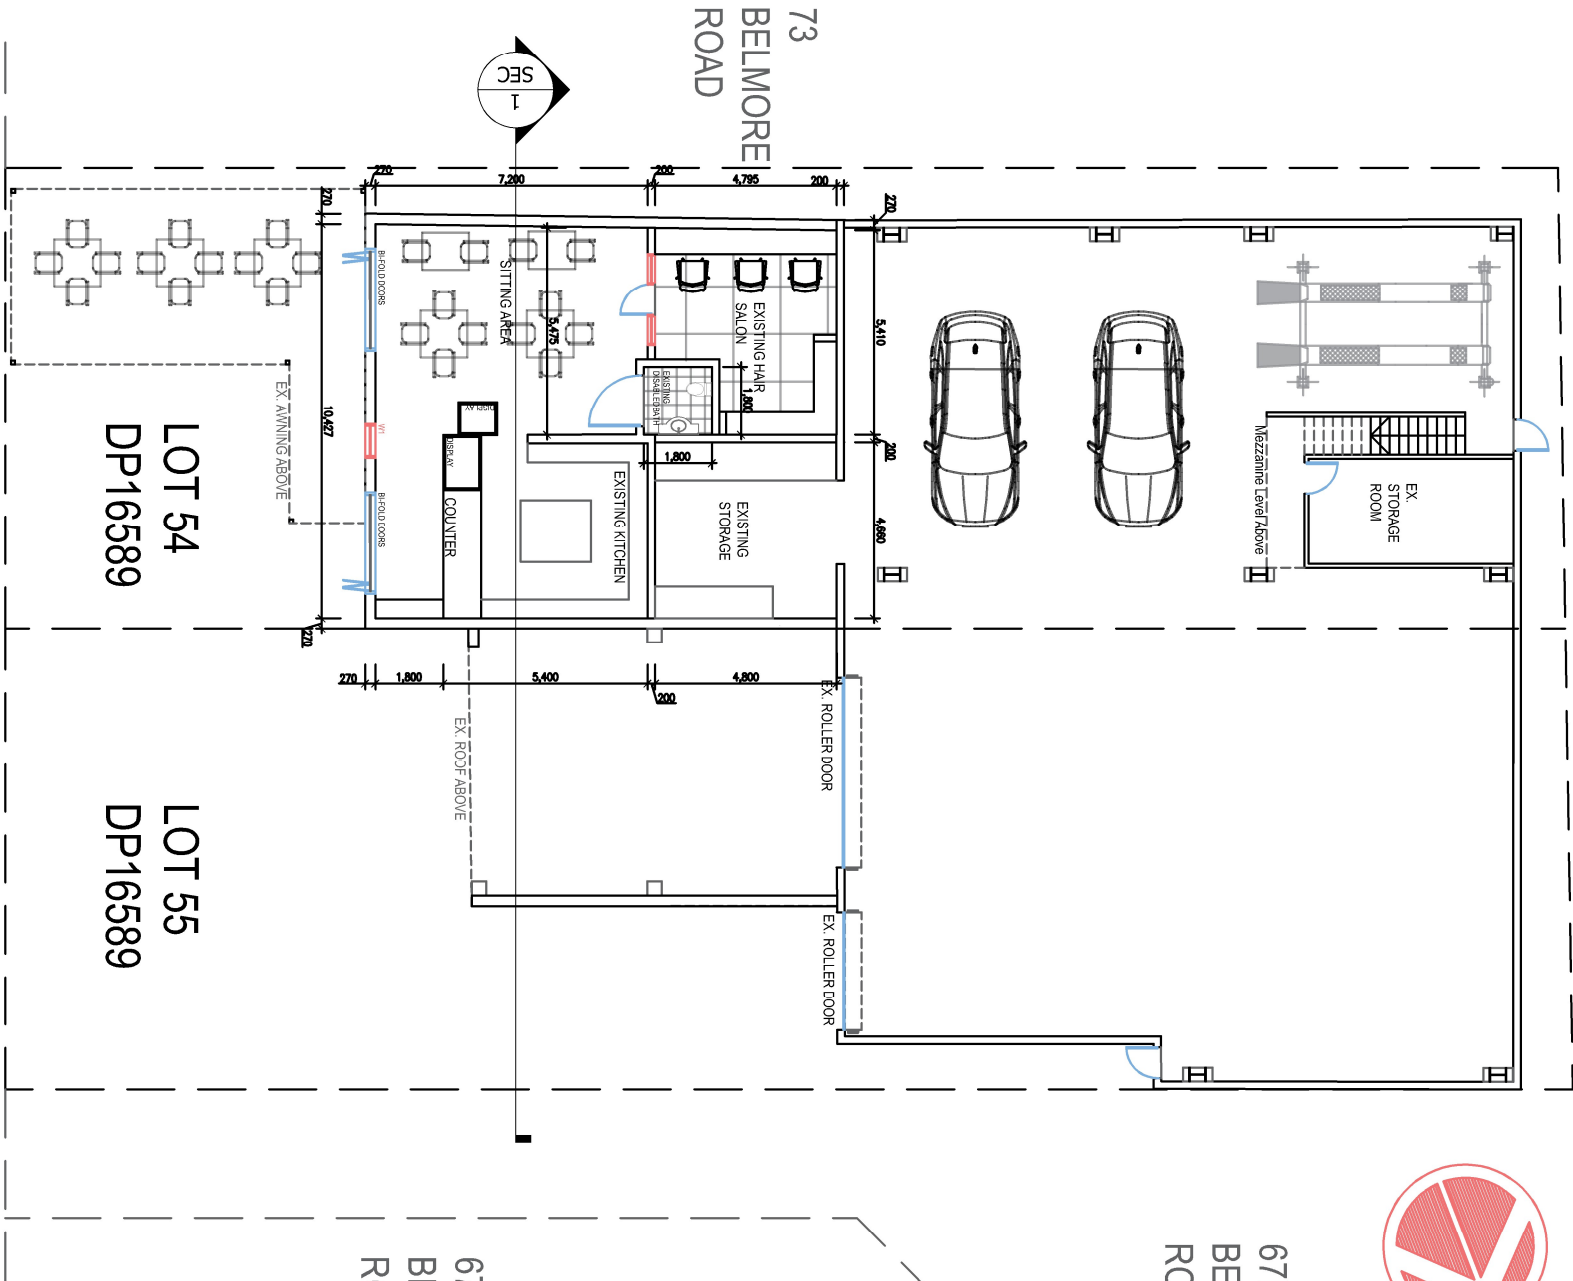

BELMORE ROAD NORTH

EXISTING FLOOR PLAN

Scale: 1:100 @ A1; 1:200@A3

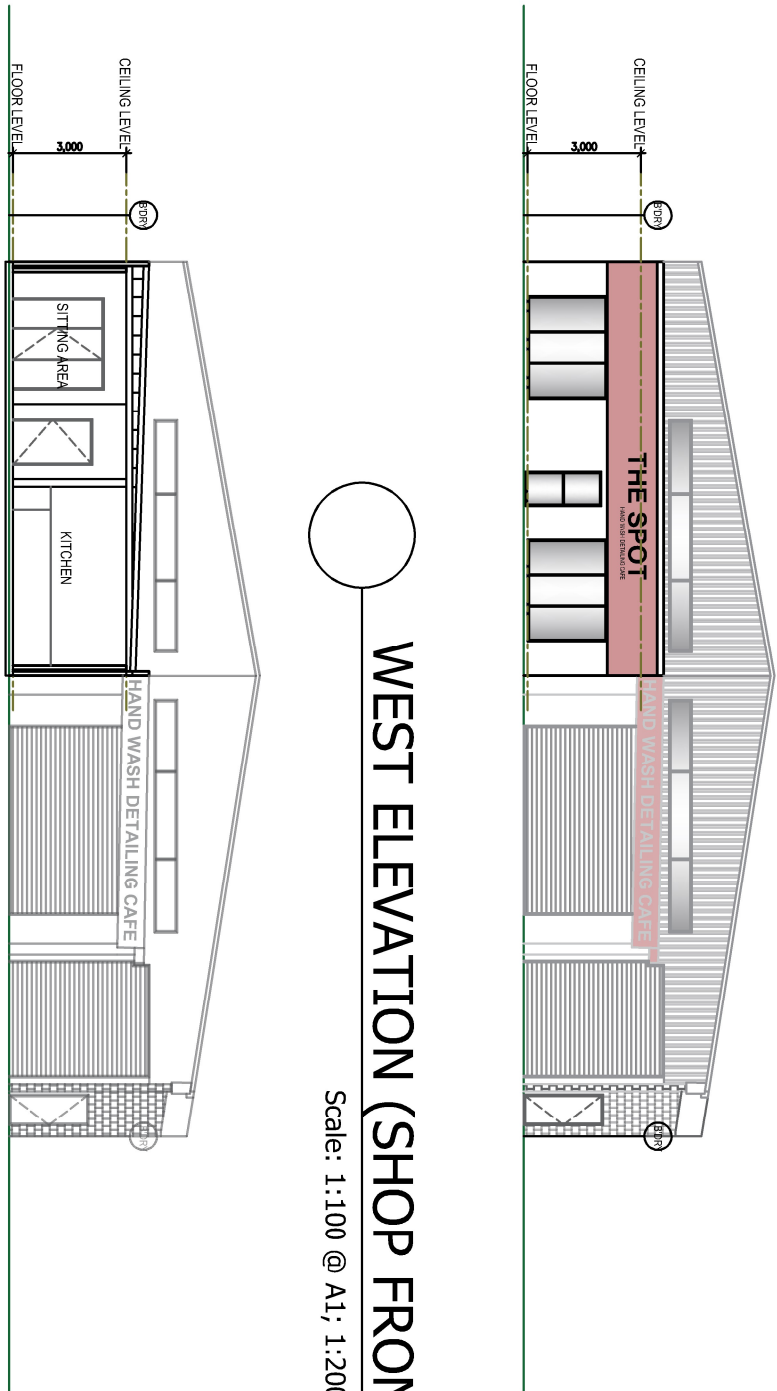

WEST ELEVATION (SHOP FRONT)

Scale: 1:100 @ A1; 1:200@A3

SECTION 1

Scale: 1:100 @ A1; 1:200@A3



SITE FRONTAGE

1. THIS DRAWING IS THE PROPERTY OF 'ASPIRE DESIGN & ENGINEERING'. IT MAY NOT BE REPRODUCED IN WHOLE OR PART OR TAKE ADVANTAGE OF THE DRAWINGS WITHOUT THE EXPRESS PERMISSION OF THE COPYRIGHT HOLDERS.
2. THIS DRAWING IS TO BE READ IN CONJUNCTION WITH ALL RELEVANT ARCHITECTS, SERVICE ENGINEERS' AND RELEVANT SPECIFICATIONS.

Use: Canterbury - Bankstown Council
DESCRIPTION: MODIFICATION TO OPERATION
HOURS



ASPIRE DESIGN & ENGINEERING
ARCHITECTURAL CONSULTANTS
329/462 Chapel Rd,
Bankstown 2200

REV	DESCRIPTION	DATE
A	DA SUBMISSION	09/05/22

SUBMIT SITE	69-71 Belmore rd North, punchbowl
DRAWING TITLE:	FLOOR PLAN, ELEVATION & SECTION
SCALE/ SHEET SIZE	1:100 A3
SHEET NO.	2