


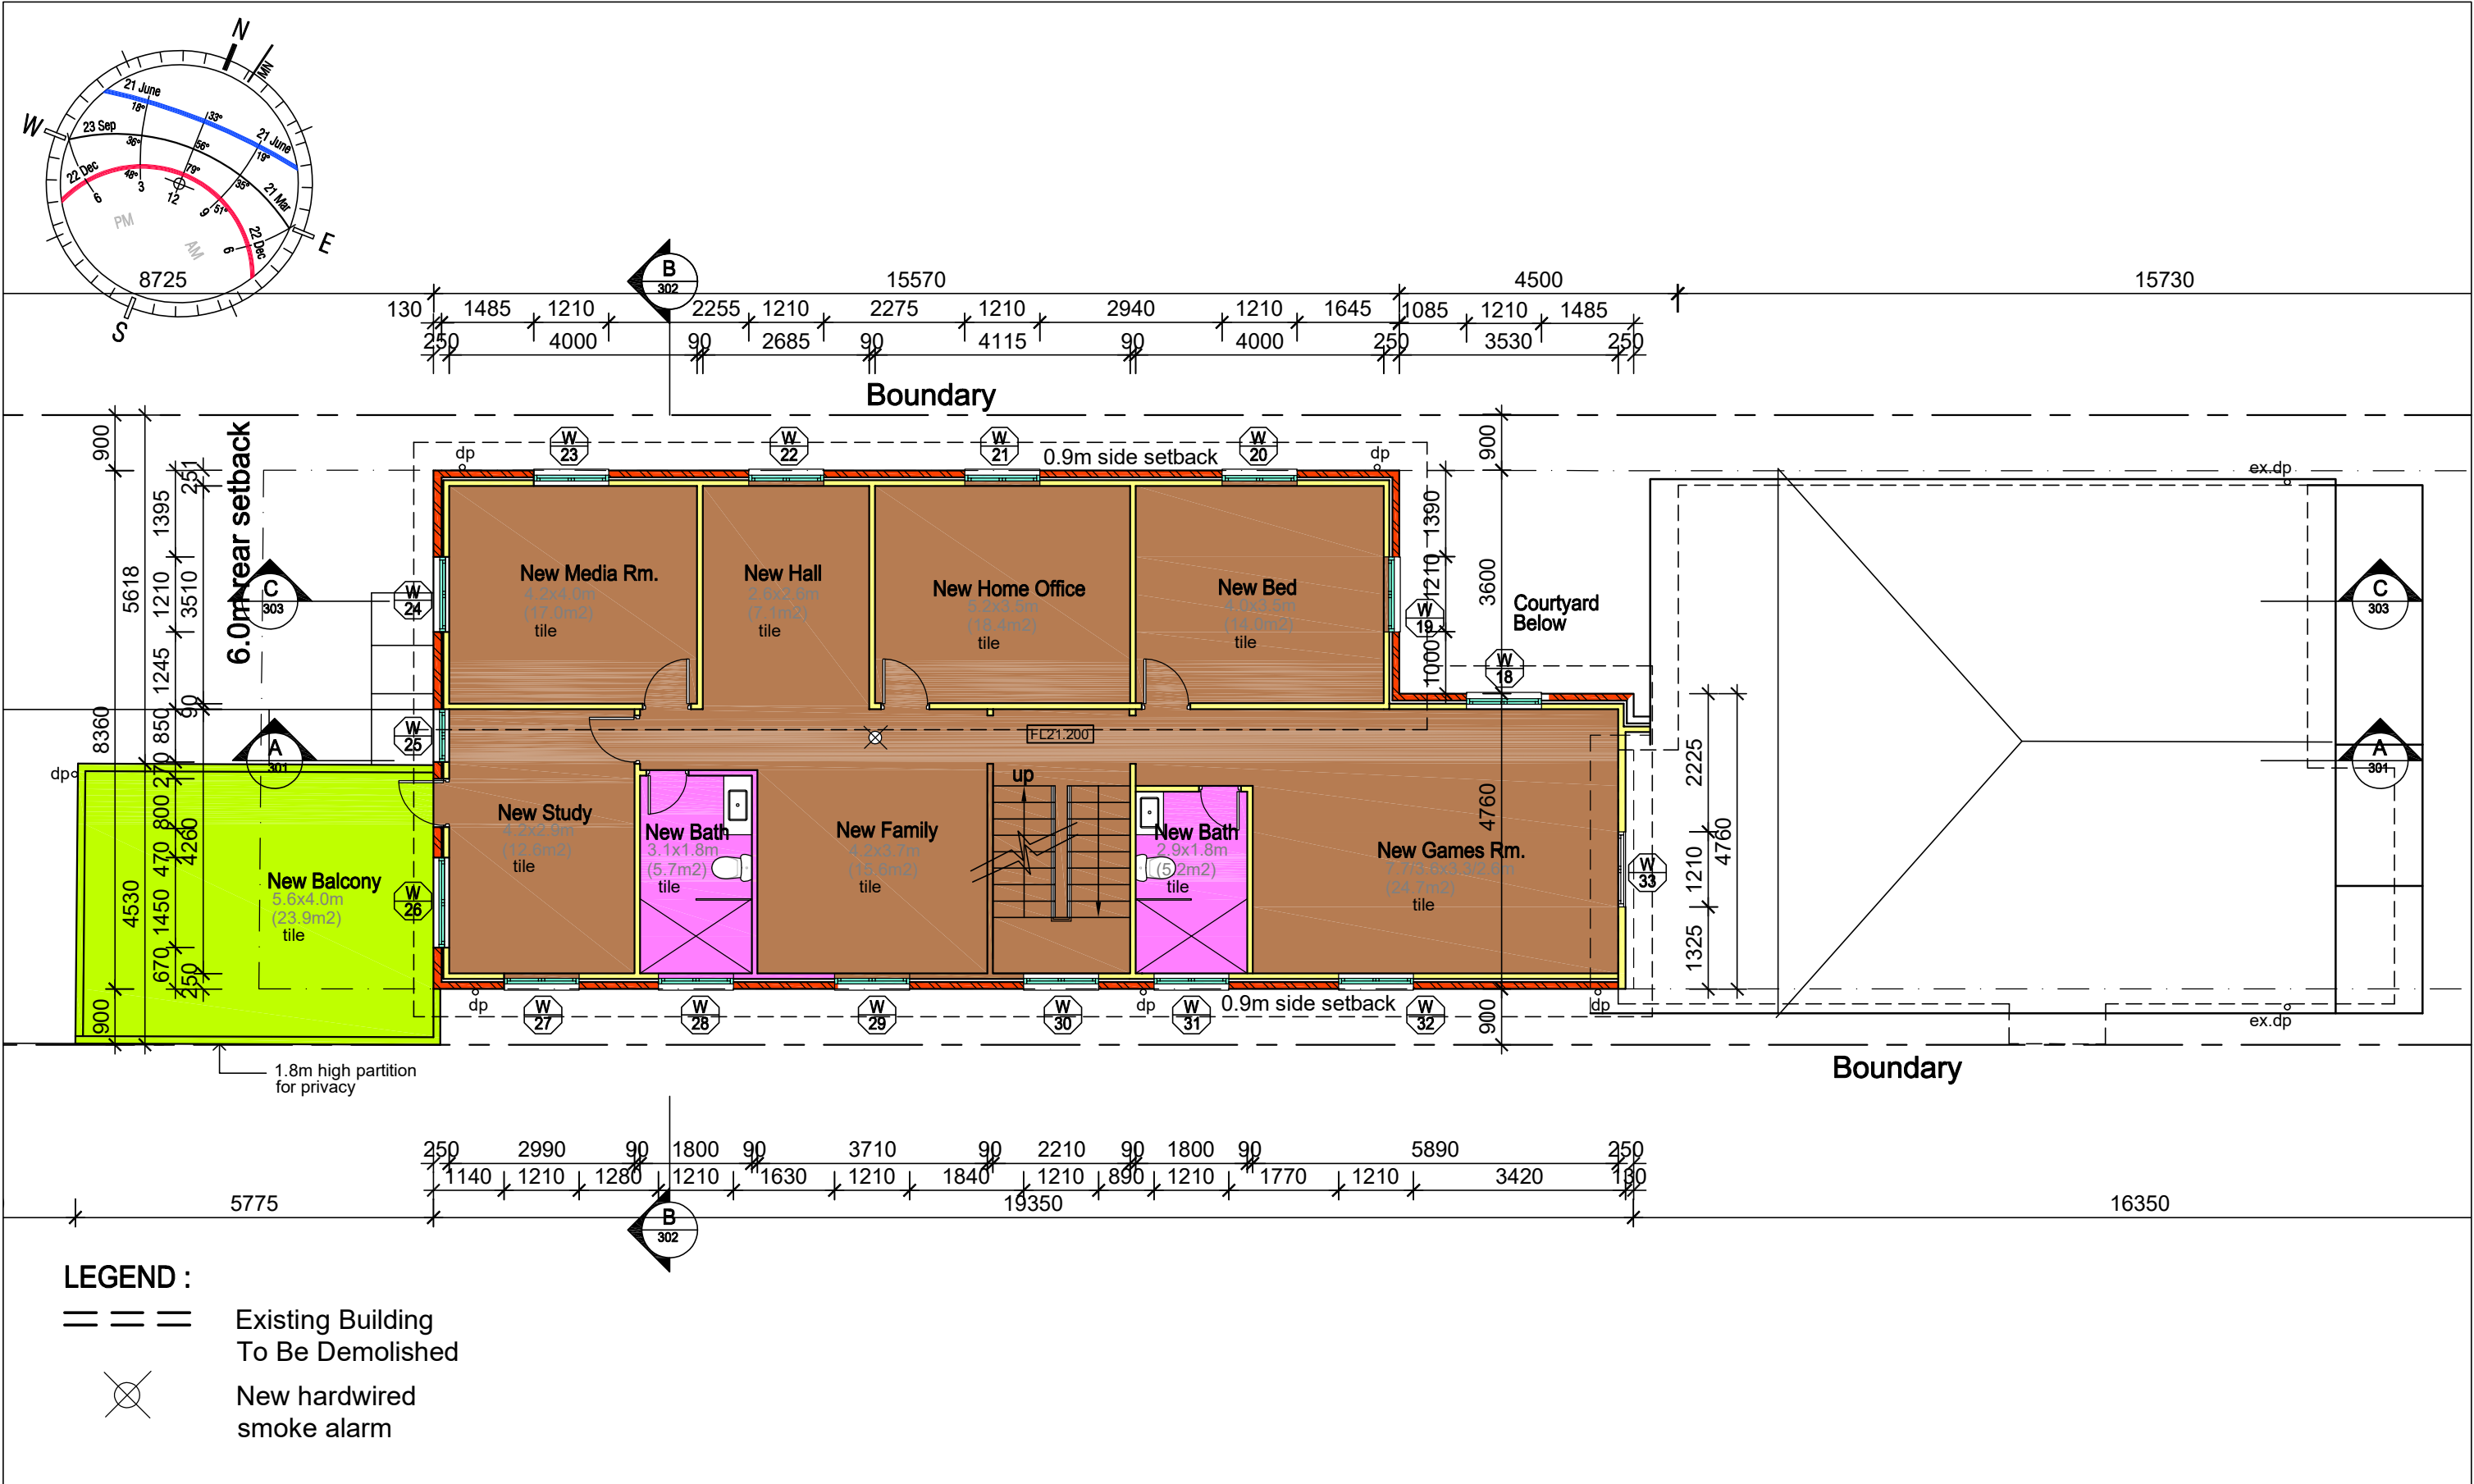

AMENDMENTS		DATE	BY	(NOTES) All work to be carried out in accordance with BCA, council requirements & relevant Australian standards & codes. Do not scale off the drawings unless otherwise stated and use figured dimensions in preference. All dimensions are to be checked and verified by the CONTRACTOR on the site before the commencement of any work, all dimensions and levels are subject to final survey and set-out. Discrepancies to be reported to designer prior to commencement. No responsibility will be accepted by this firm for any variations in design, builder's method of construction or materials used, deviation from specification without permission or accepted work practices resulting in interior construction. COPYRIGHT CLAUSE This drawing and design is the property of GARY TEH ARCHITECTS and should not be reproduced either in part or whole without the written consent of this firm. The information shown on it is regarded as confidential and must not be disclosed to any third party. This drawing must be returned upon request.	First Floor Plan		Proposed Alteration and Addition to an Existing Dwelling FOR Yiwen SUN At: 88 Duke Street Campsie 2194 Lot : B, DP : 957282 City of Canterbury Bankstown Council			Gary Teh Architects Pty Ltd 8/77 Old Castle Hill Road Castle Hill NSW 2154 M 0402 963 373 NSW Registered Architect No.7818	
A	Development Application.	28.4.22	G.T.		DEVELOPMENT APPLICATION						
					Designed By: G. Teh Drawn : G. Teh Date : 3 February 2022 Scale : 1:100 @ A3						
					Job No.	Dwg	Issue				
							2211	DA 102	A		