



LOT 11-12
D.P: 132660
L.G.A: BANKSTOWN

SITING HAS BEEN COMPLETED
IN ACCORDANCE WITH
BANKSTOWN DCP 2015


BRICK
BUILDING
TILE ROOF

DP 38108
LOT F


CLAD
RESIDENCE
TILE ROOF
No.780

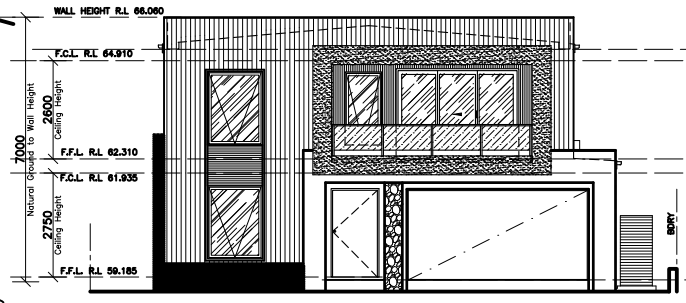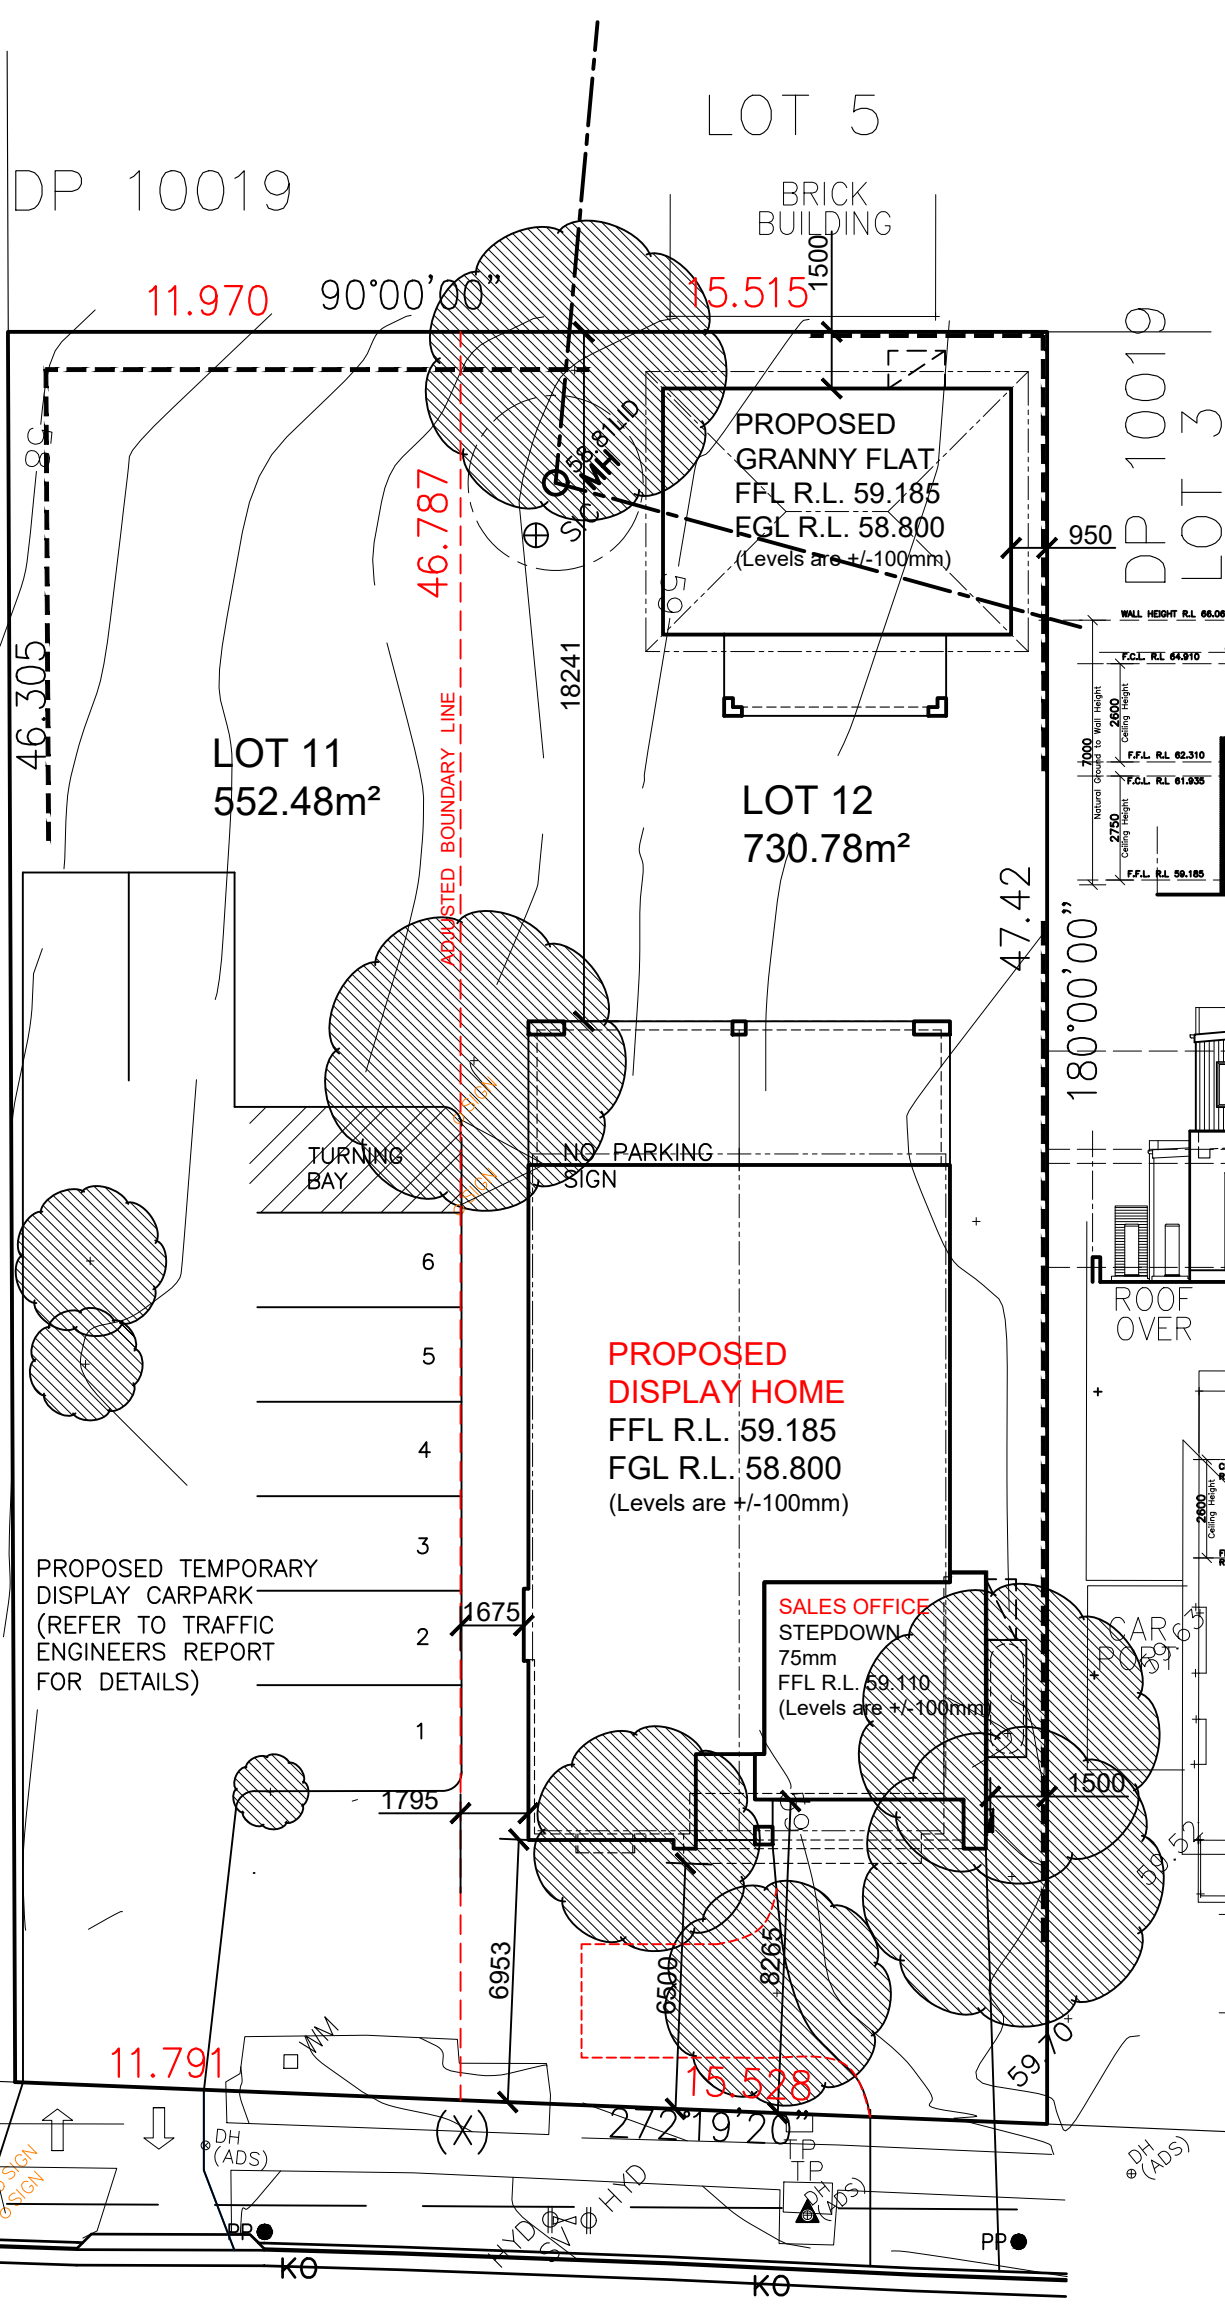


SOUTH ELEVATION

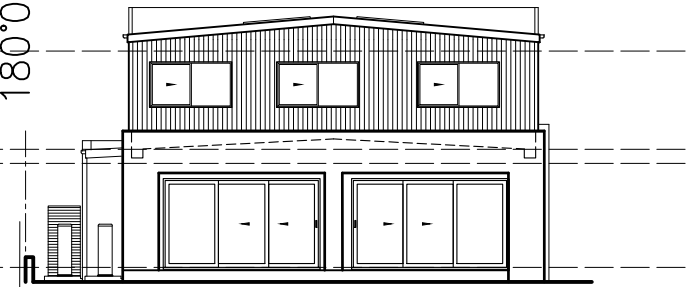


NORTH ELEVATION

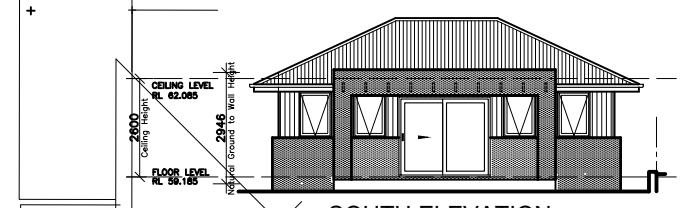


SOUTH ELEVATION

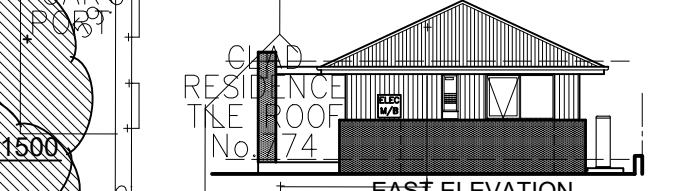


EAST ELEVATION

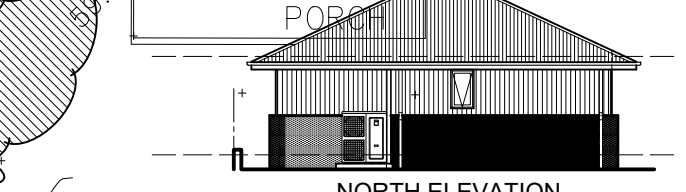


NORTH ELEVATION

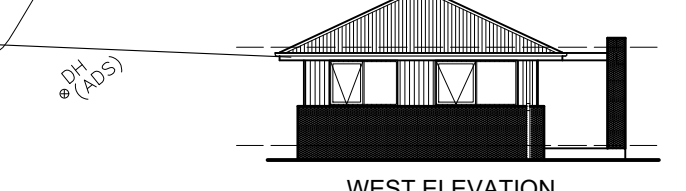

WEST ELEVATION

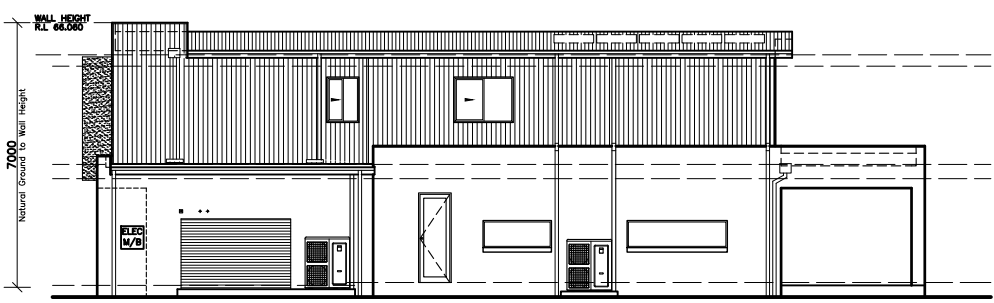

EAST ELEVATION

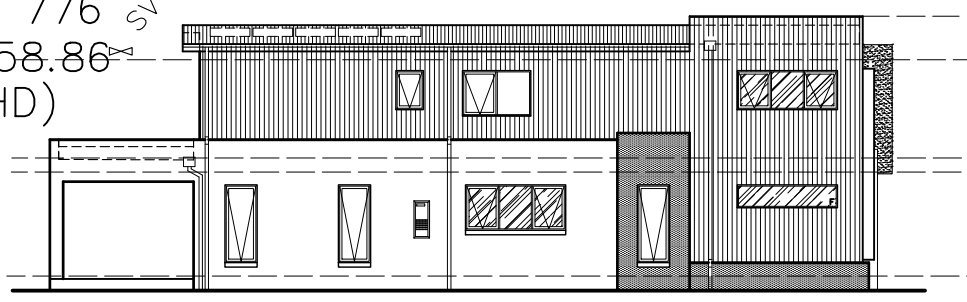

WEST ELEVATION

NEIGHBOUR NOTIFICATION PLAN

CLIENT'S SIGNATURE: _____		DATE: _____											
ClarendonHomes BL No. 2298C ABN 18 003 892 706 Clarendon Homes (NSW) P/L 21 Solent Circuit, Baulkham Hills NSW 2153 T: (02) 8851 5300		© ALL RIGHTS RESERVED This plan is the property of CLARENDON HOMES (NSW) P/L Any copying or altering of the drawing shall not be undertaken without written permission from CLARENDON HOMES (NSW) P/L # ALL DIMENSIONS TO STRUCTURAL ELEMENTS. DIMENSIONS TO BE READ IN PREFERENCE TO SCALING.		PRODUCT: STAMFORD 42 Avalon R/H Garage Sapphire Specification		CLIENT: Clarendon Homes		DA DRAWINGS					
						SITE ADDRESS: Lot 11-12 DP132660 Hume Highway YAGOONA 2199		DRAWN:		DATE:		Rev:	
								SMC		14.07.21			
				RATIO @ A3:		CHECKED:		L					
				1:200		RB							
				SHEET:		JOB No:		NSW					
				DA 2.3		29800332							