



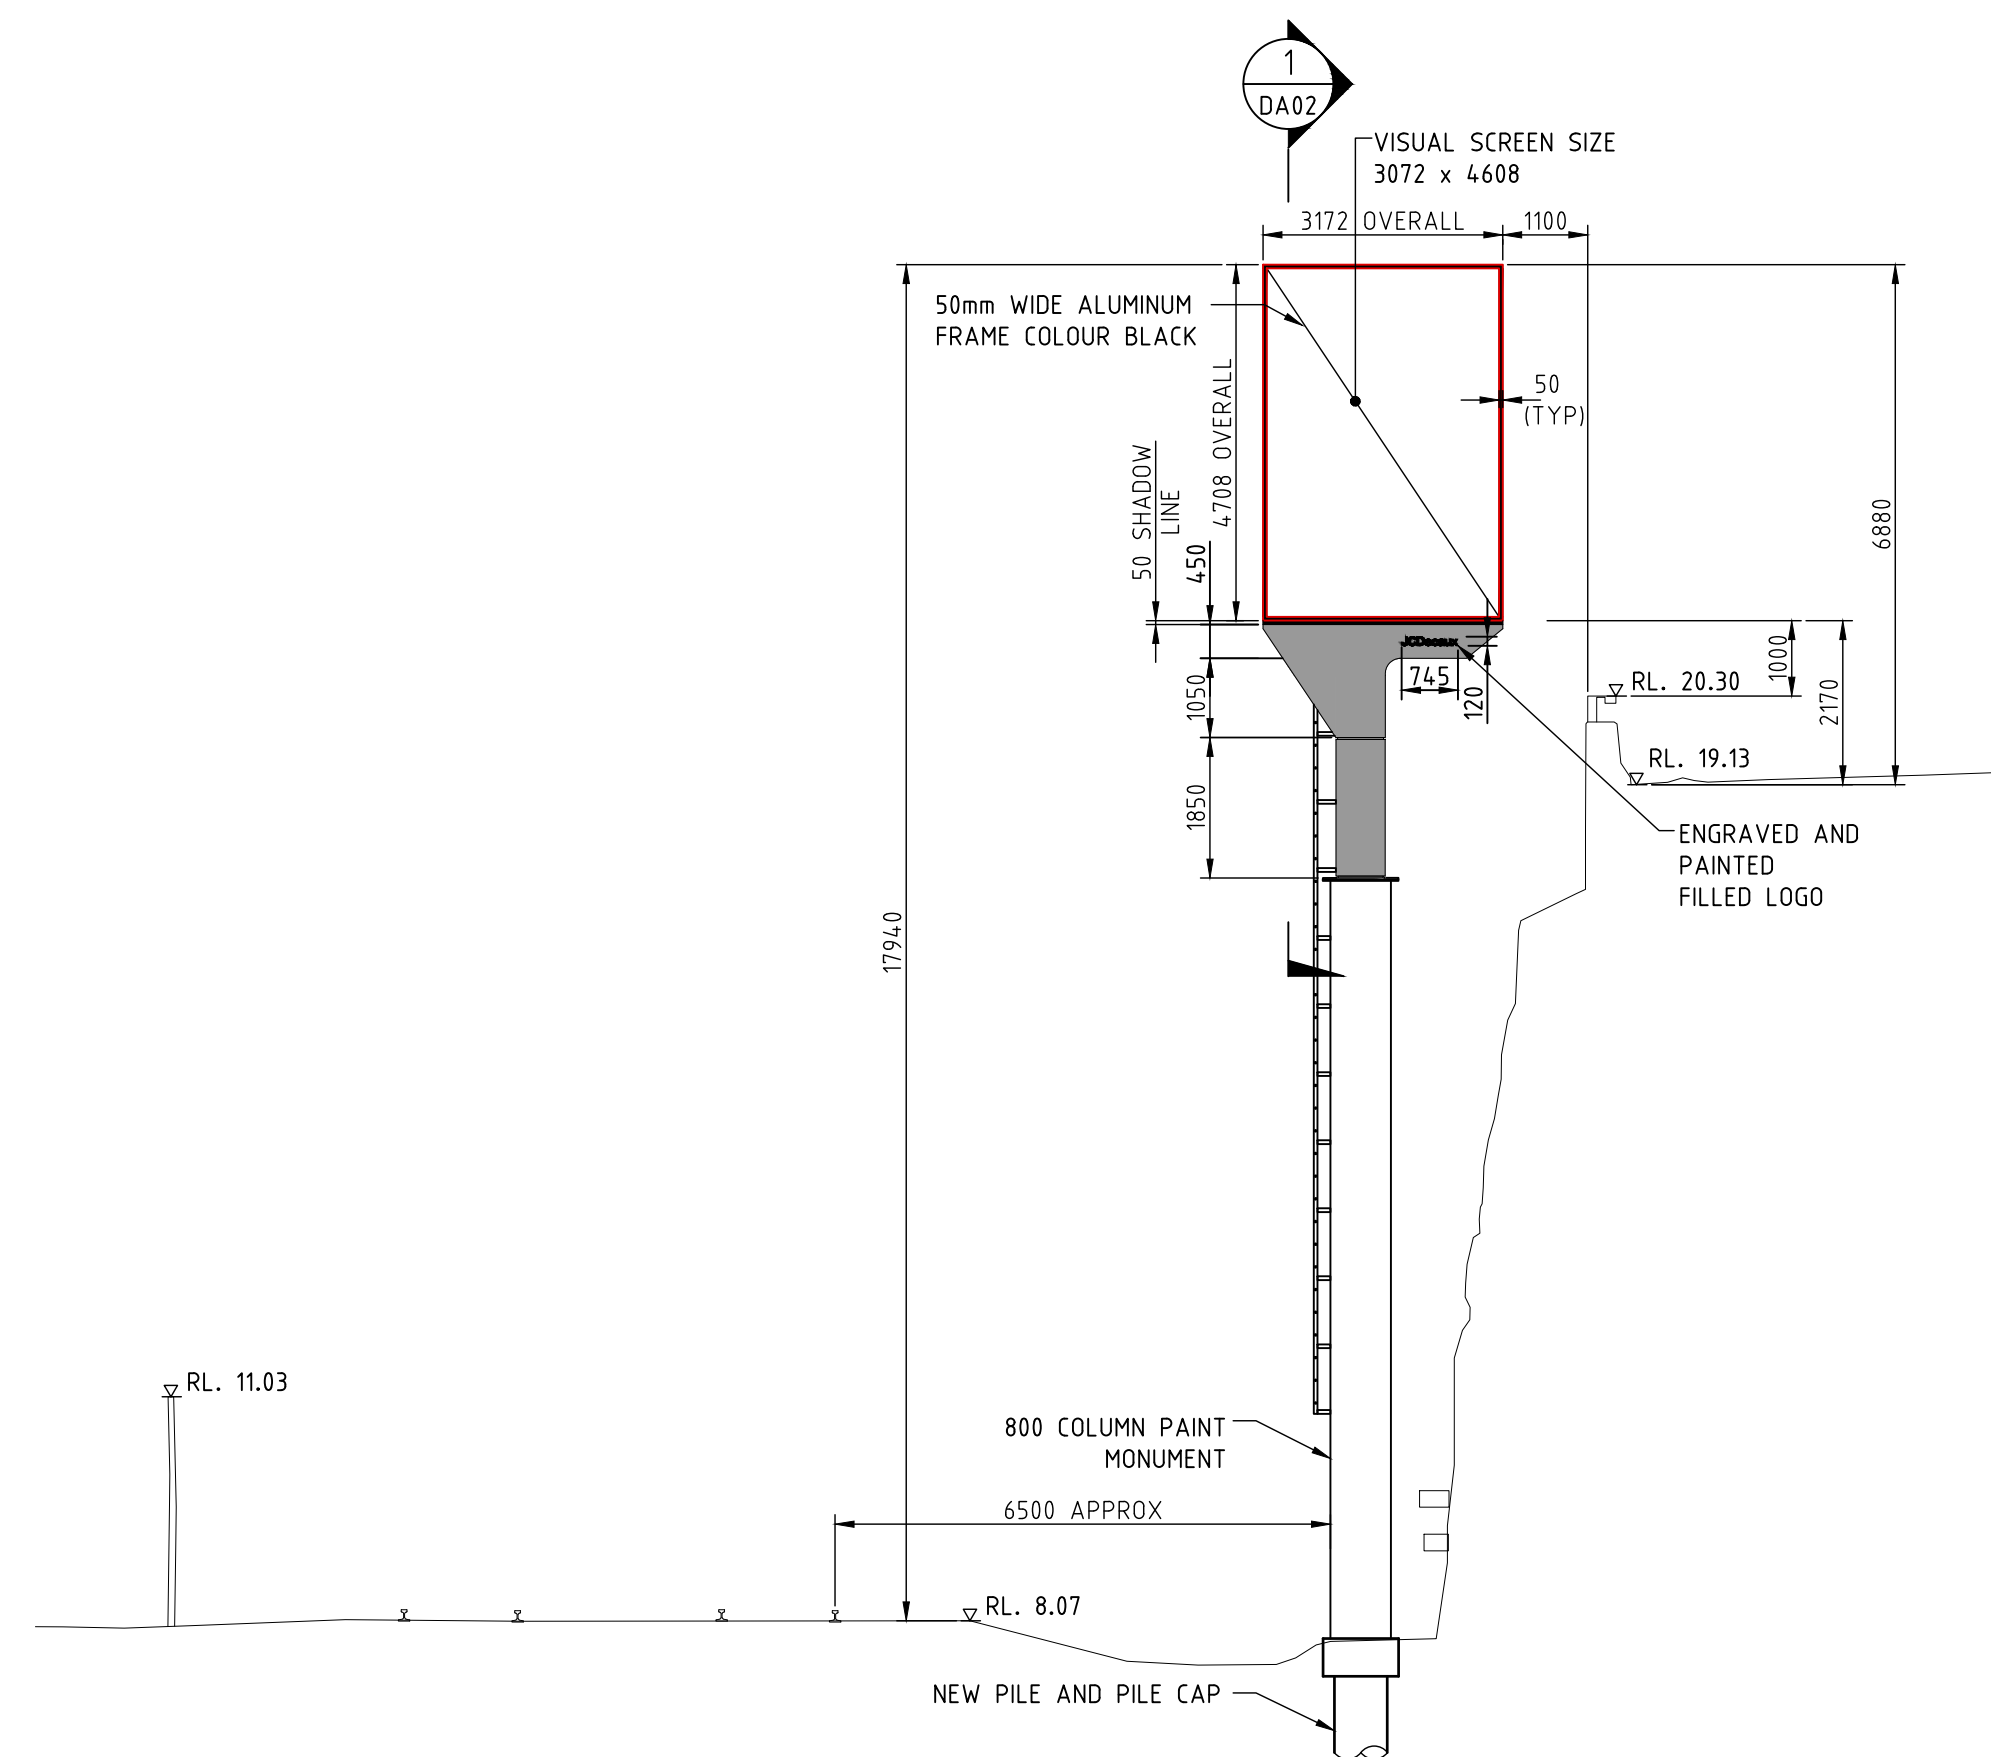


AERIAL PHOTO
NTS

- LOCATION OF PROPOSED NEW DIGITAL SIGNS

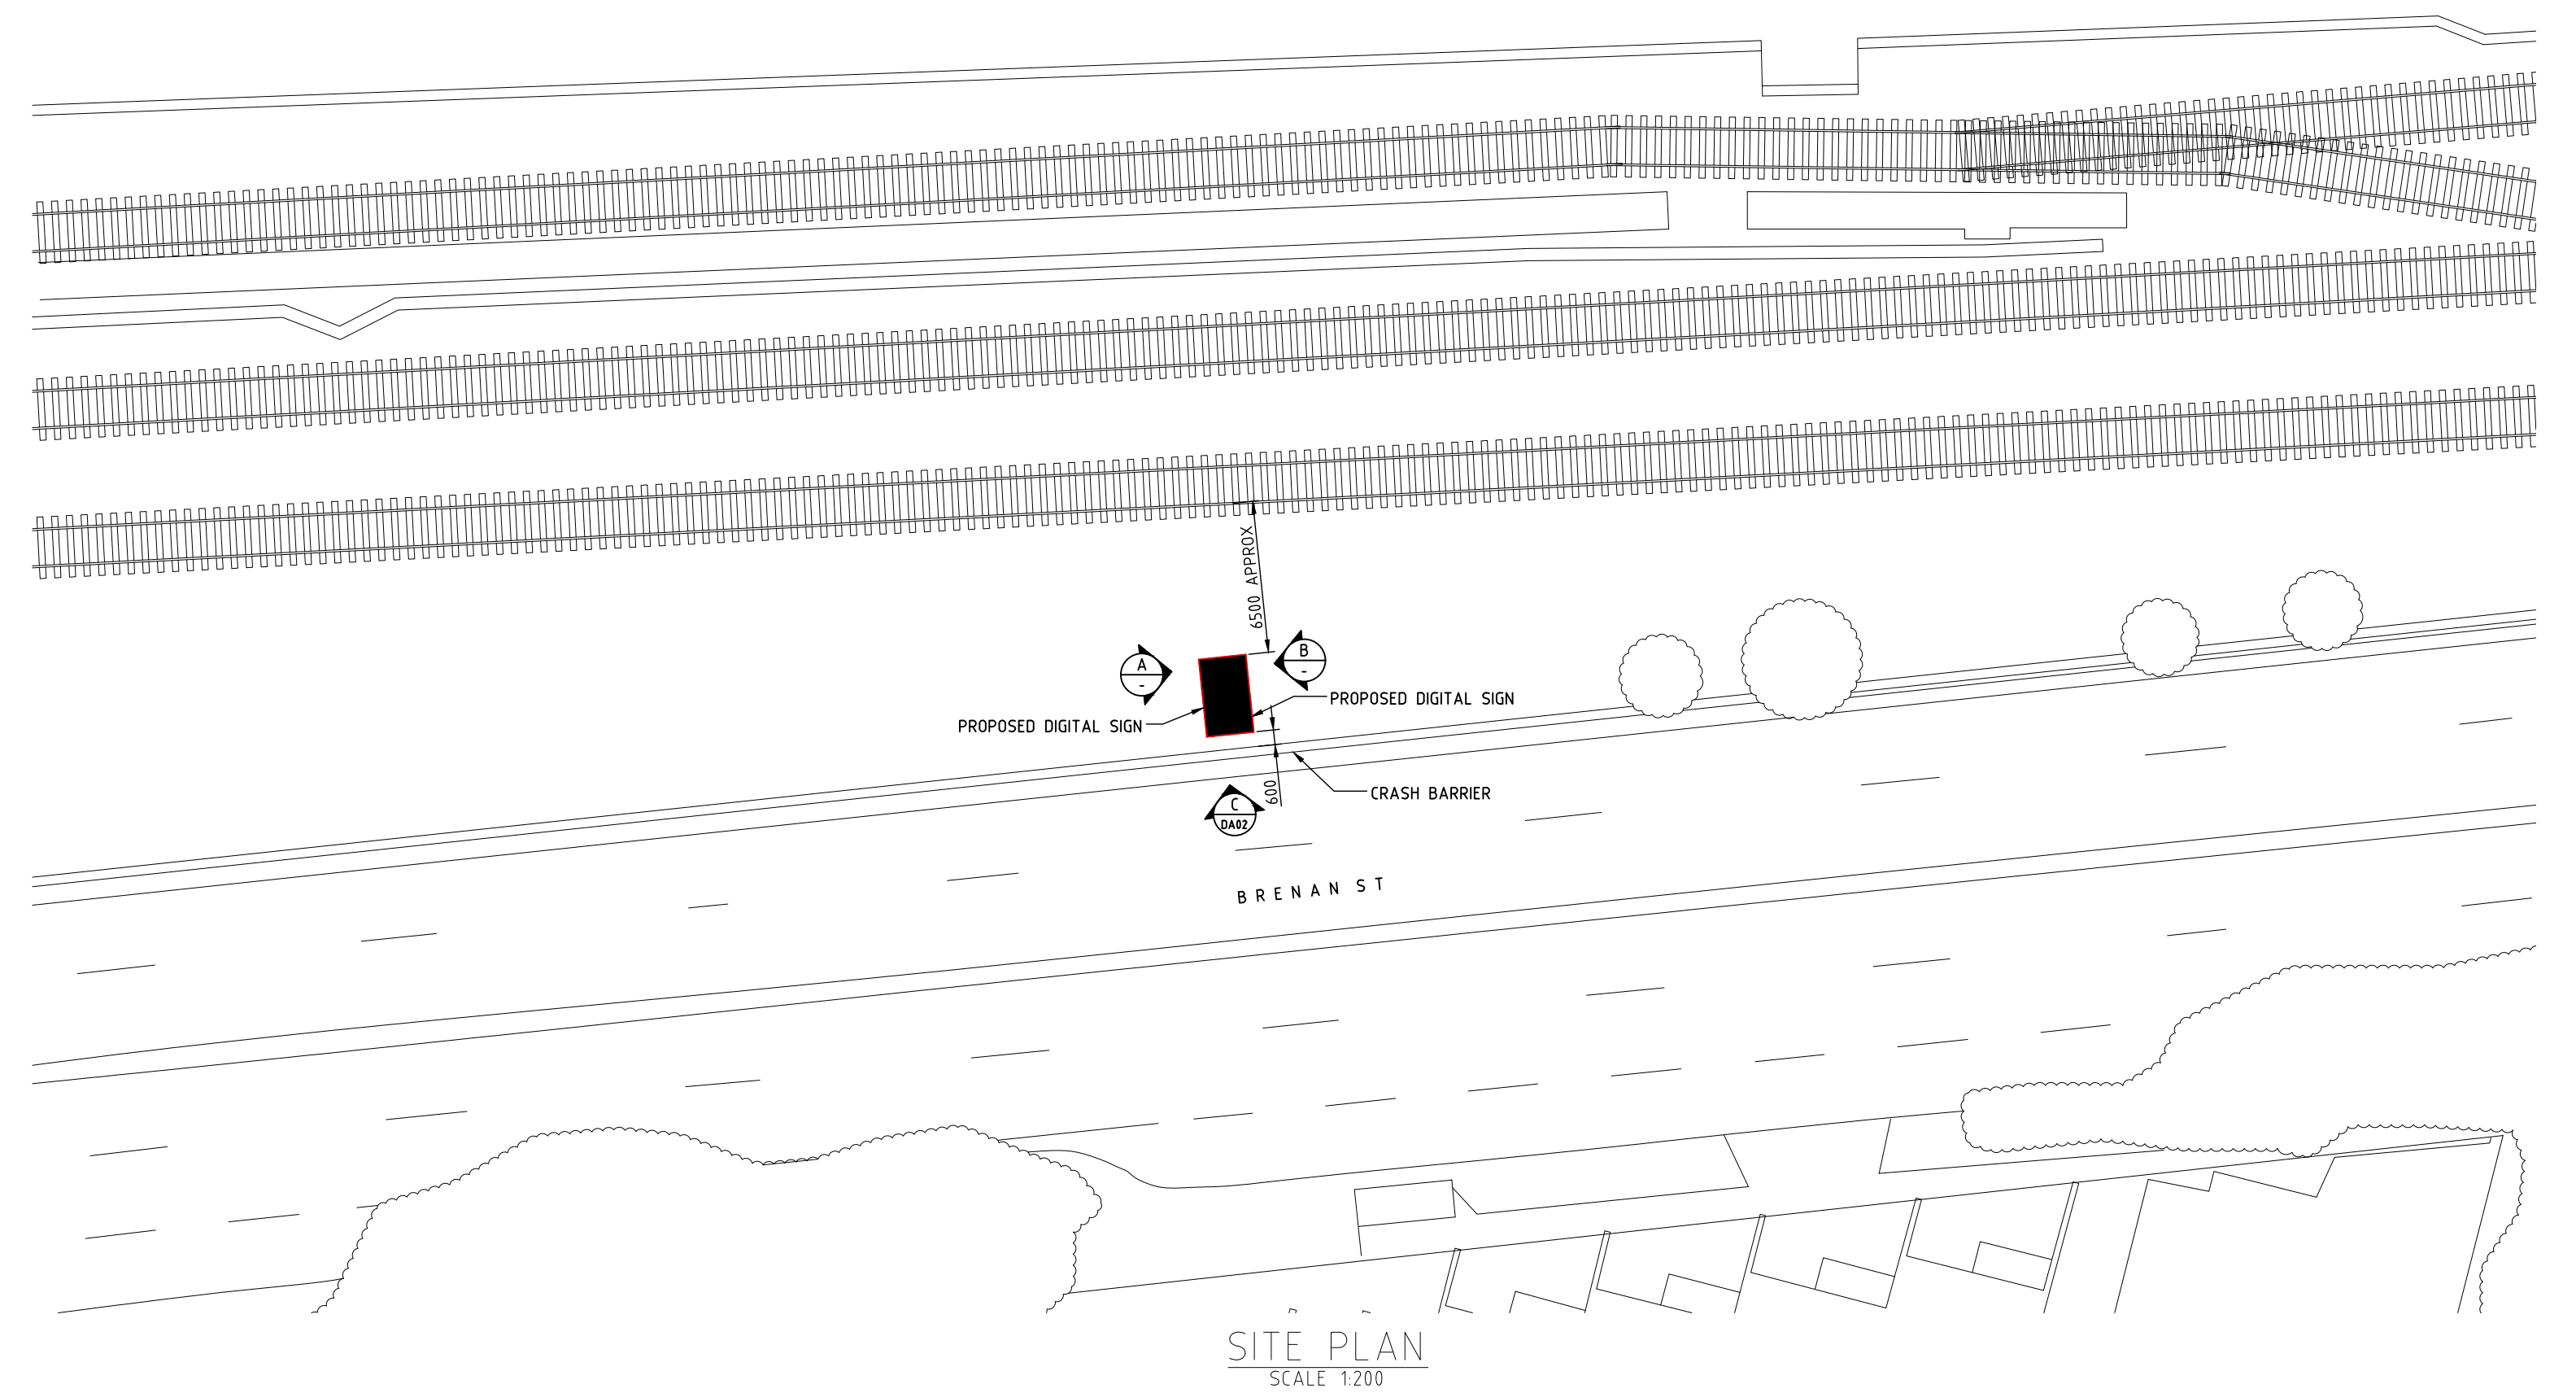

ELEVATION A
SCALE 1:50

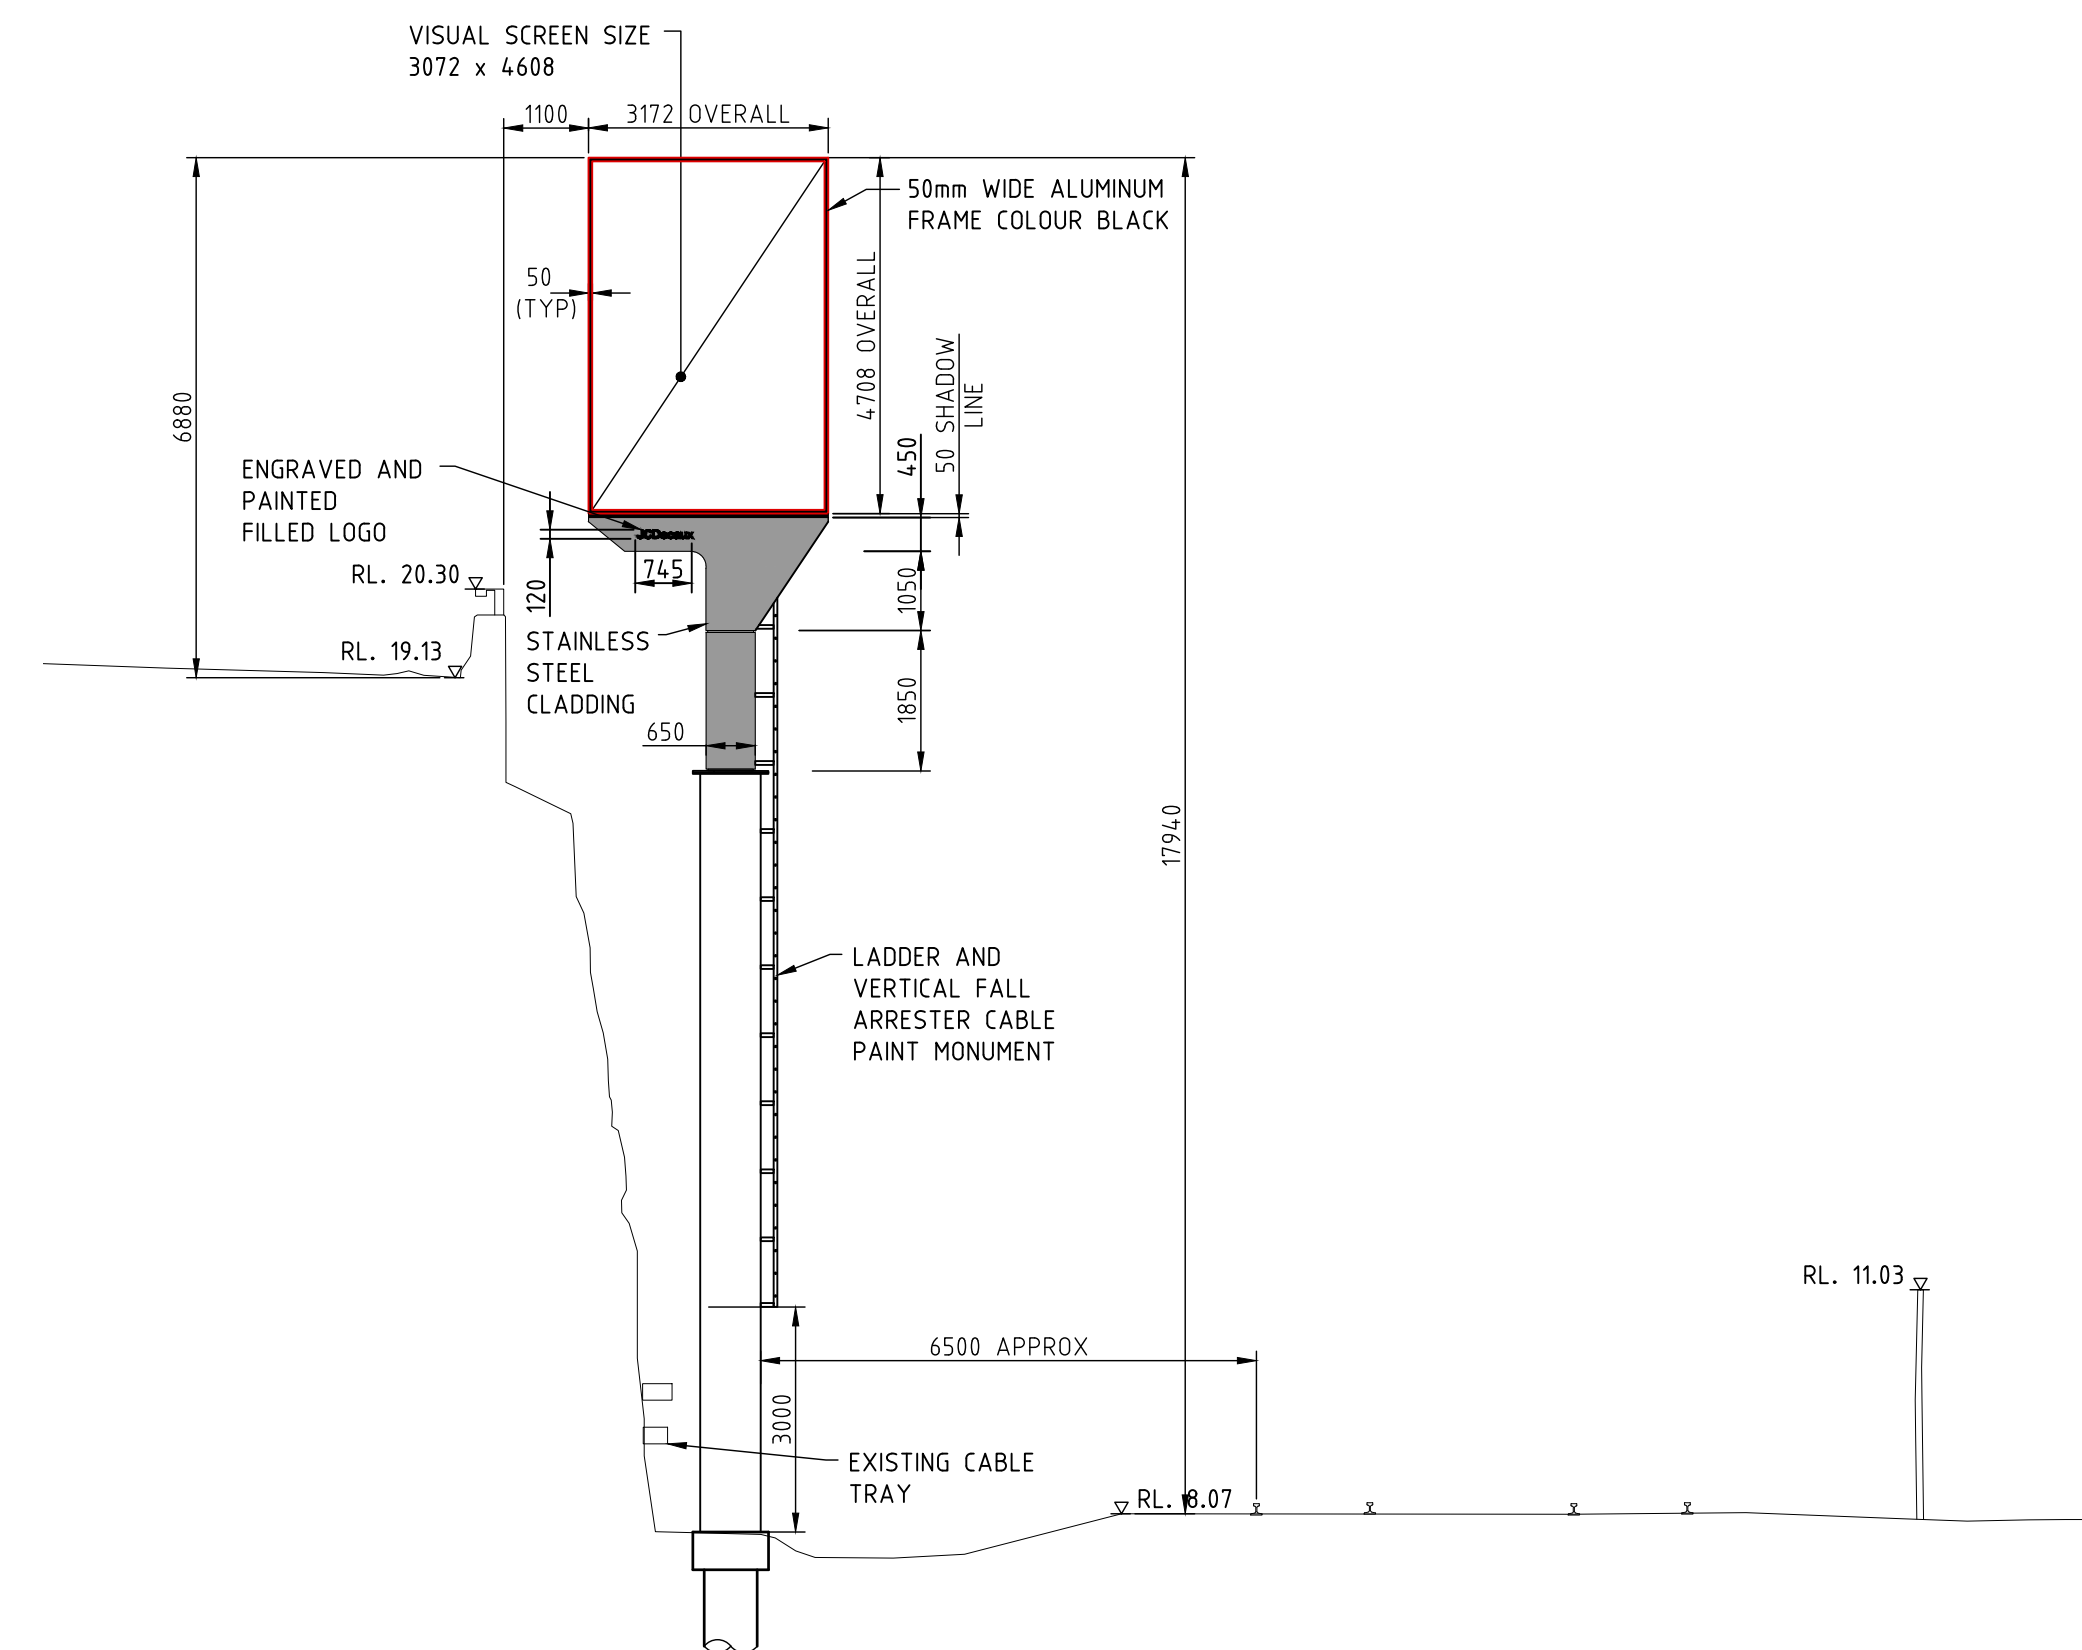

ELEVATION (B)
SCALE 1:50

NOT FOR CONSTRUCTION

ISS	DATE	COMMENT
A	13/05/22	ISSUED FOR APPROVAL
B	01/06/22	ISSUED FOR APPROVAL
C	20/06/22	ISSUED FOR APPROVAL




Suite 1, Building 8, 49 Frenchs Forest Road
Frenchs Forest, NSW 2086
P.O. Box 652, Forestville, NSW 2087
Ph: 02 9451 3455 Fax: 02 9451 3466
Email: info@dbce.com.au
ABN 23 039 013 724


ast,	CLIENT: JCDcaux
	PROJECT: CITY WEST LINK, LILYFIELD PORTRAIT 50

TITLE:
PROPOSED DIGITAL SIGN
GENERAL ARRANGEMENT &
SITE PLAN

DRAWN A.T	DESIGN J.L	DATE: MAY' 22
JOB NO: 22037		DWG NO: DA01
SCALE @ A1: AS SHOWN		REV: C

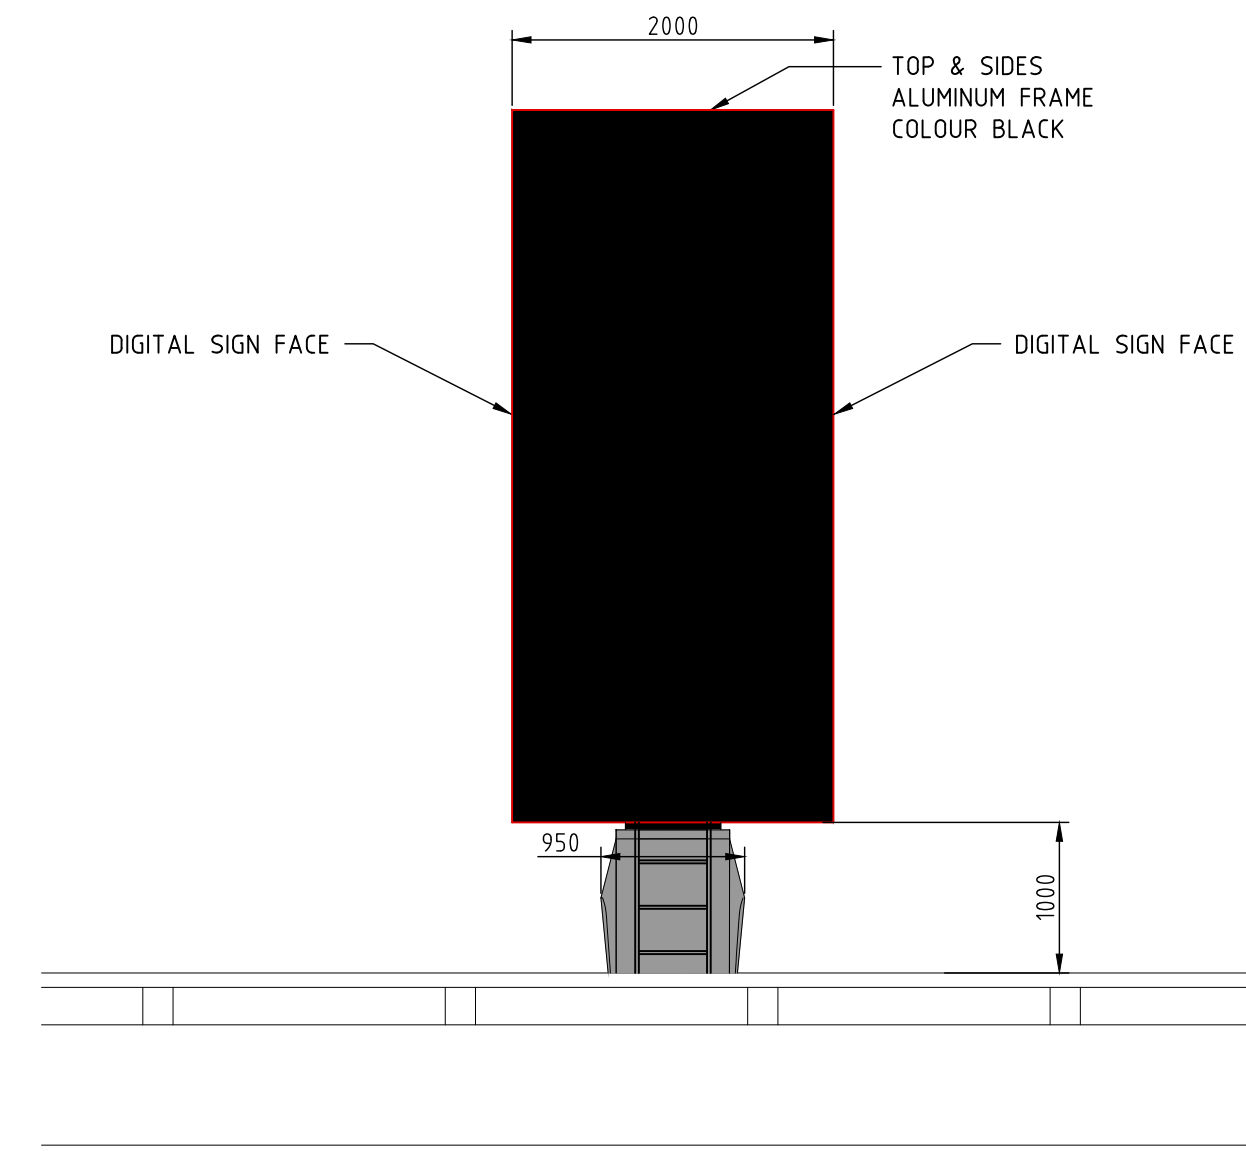

ELEVATION C
SCALE 1:50 DA01

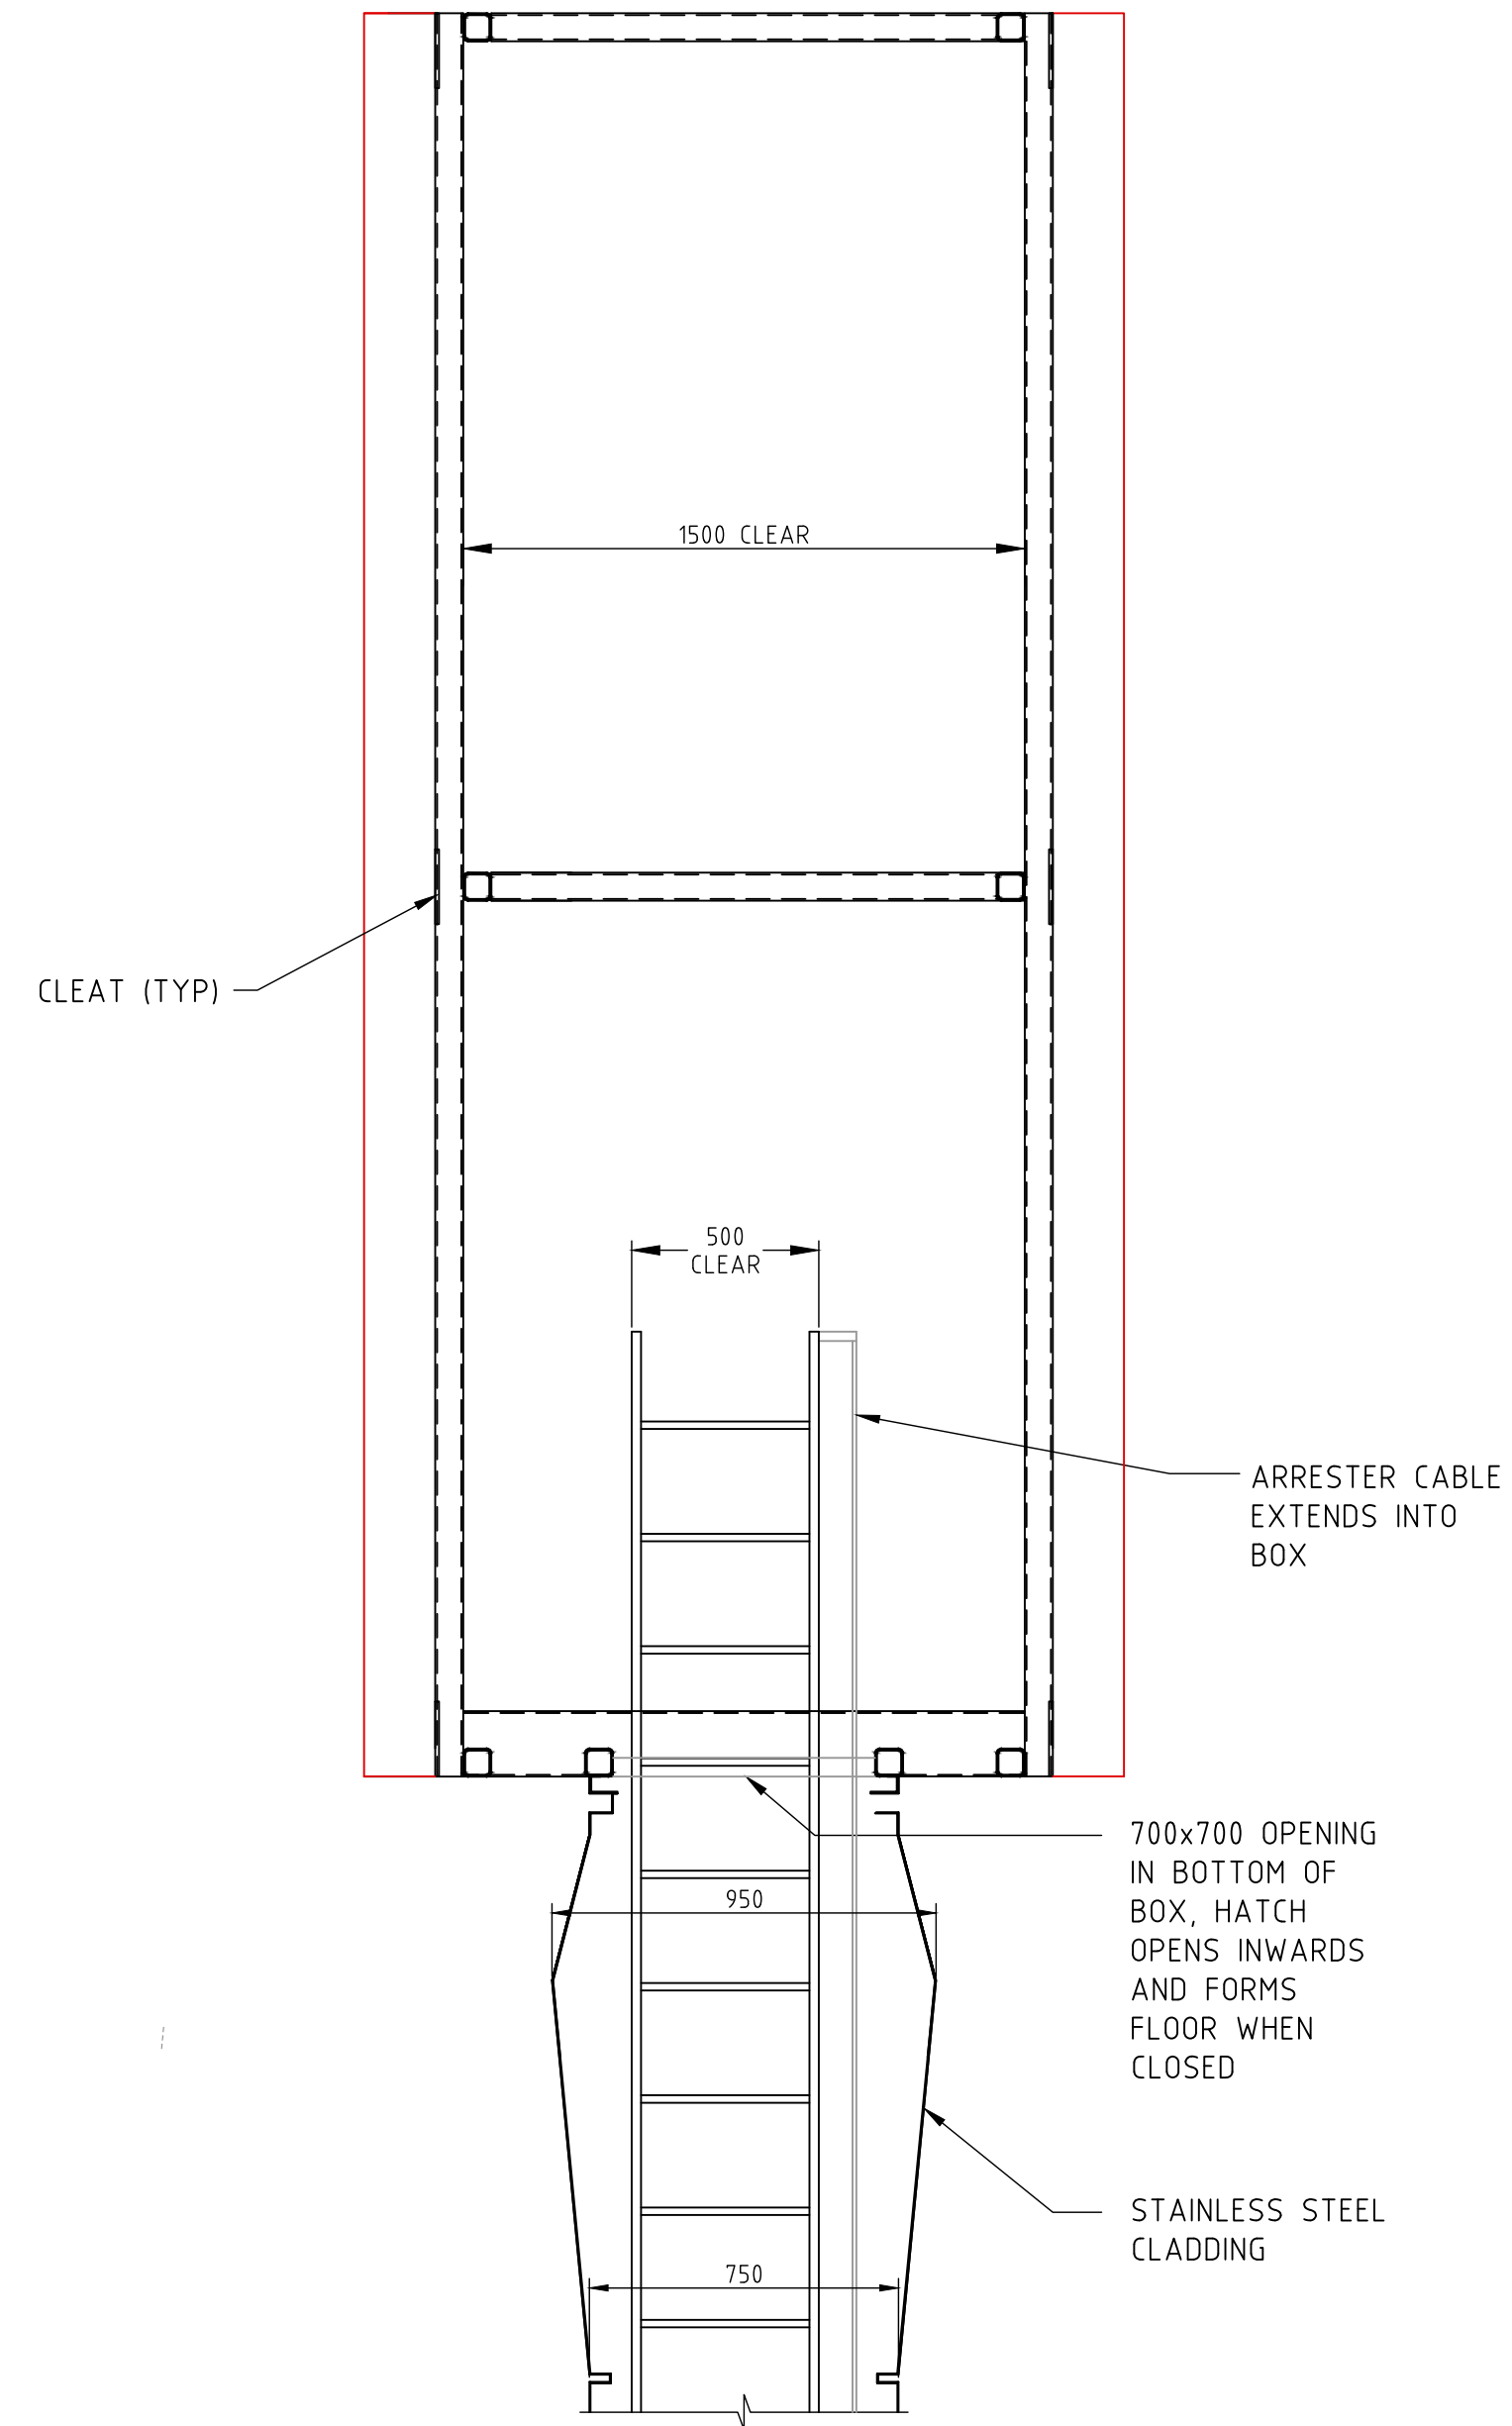

SECTION 1
SCALE 1:20 DA01

NOT FOR CONSTRUCTION

ISS	DATE	COMMENT
A	13/05/22	ISSUED FOR APPROVAL
B	01/06/22	ISSUED FOR APPROVAL



Suite 1, Building 8, 49 Frenchs Forest Road East,
Frenchs Forest, NSW 2086
P.O. Box 652, Forestville, NSW 2087
Ph: 02 9451 3455 Fax: 02 9451 3466
Email: info@dbce.com.au
ABN 23 039 013 724

CLIENT:
JCDecaux
PROJECT:
CITY WEST LINK, LILYFIELD
PORTRAIT 50

TITLE:
PROPOSED DIGITAL SIGN
GENERAL ARRANGEMENT

DRAWN A.T	DESIGN J.L	DATE:	MAY' 22
JOB NO:	22037	DWG NO:	DA02
SCALE @ A1: AS SHOWN		REV: B	