




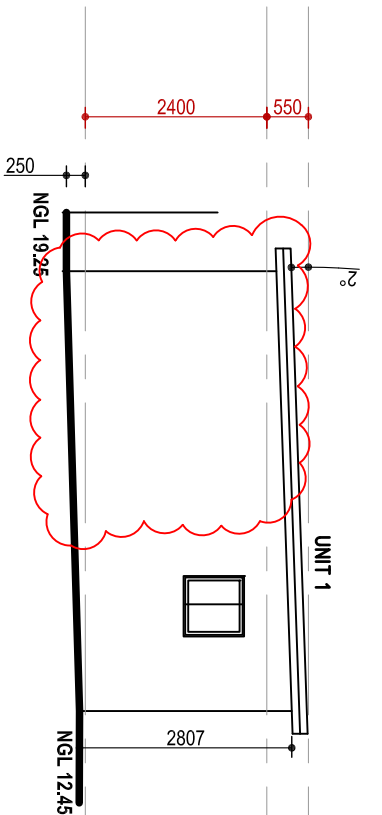

SOUTH VIEW

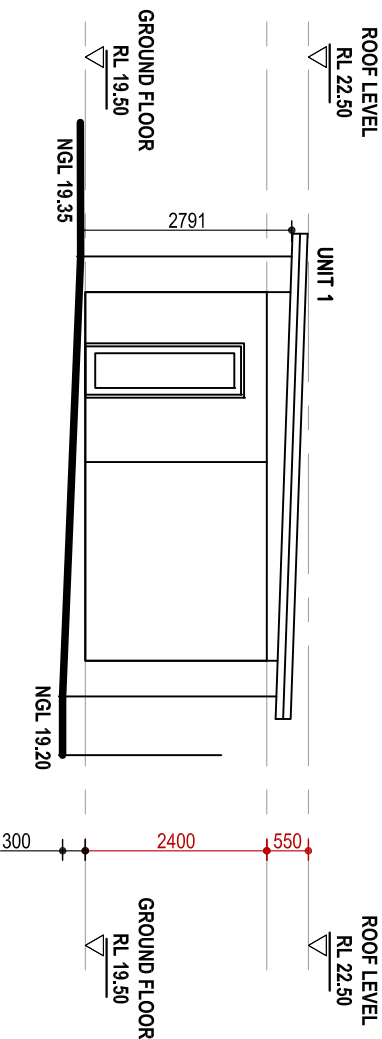


NORTH VIEW

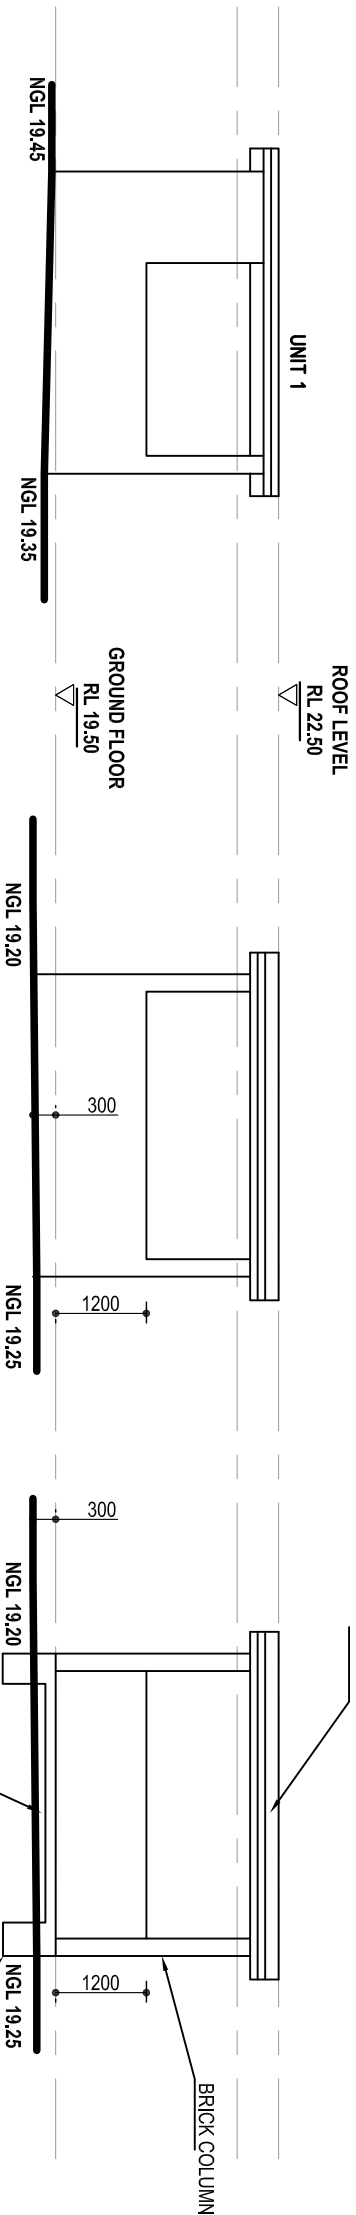


WEST VIEW




EAST VIEW

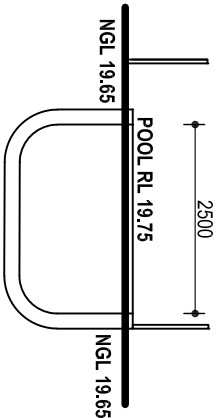


CROSS SECTION

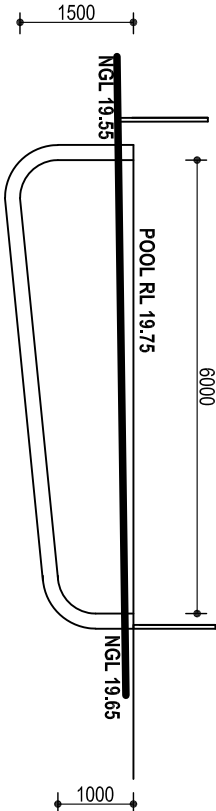

LONGITUDINAL SECTION

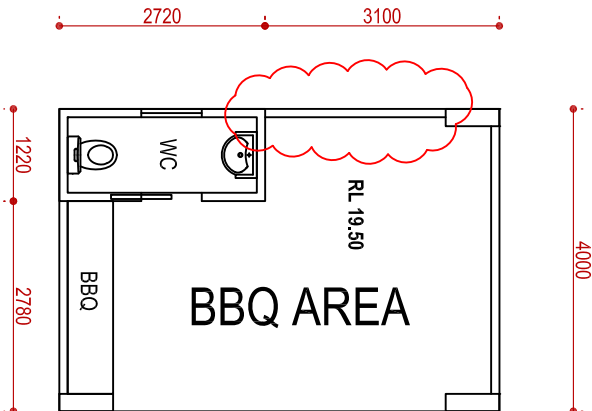

FLOOR PLAN
UNIT2

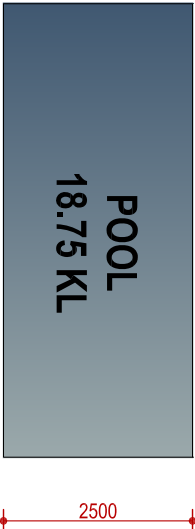

FLOOR PLAN
UNIT1

Plan No	Date	Issue No	Scale	Sheet No	OWNER: MR MINA GIRGIS	PROPOSED NEW DUEL OCCUPANCY DUPLEX
811/2019	08/11/2019	B	1: 100	2a	RAFILA ARCH	SITE: 16 PETUNIA AVENUE BANKSTOWN
B	06/07/2022	SECTION 4.55			Architectural design	SHEET: BBQ AREA & POOL DETAILS
A	08/11/2019	DA APPLICATION			Ph: 0409 701 575	COUNCIL: CANTERBURY BANKSTOWN CITY COUNCIL
Rev	Date	Description			Email:rafila.arch@bigpond.com	