





FRONT ELEVATION OF BOUNDARY
SCALE : 1:100

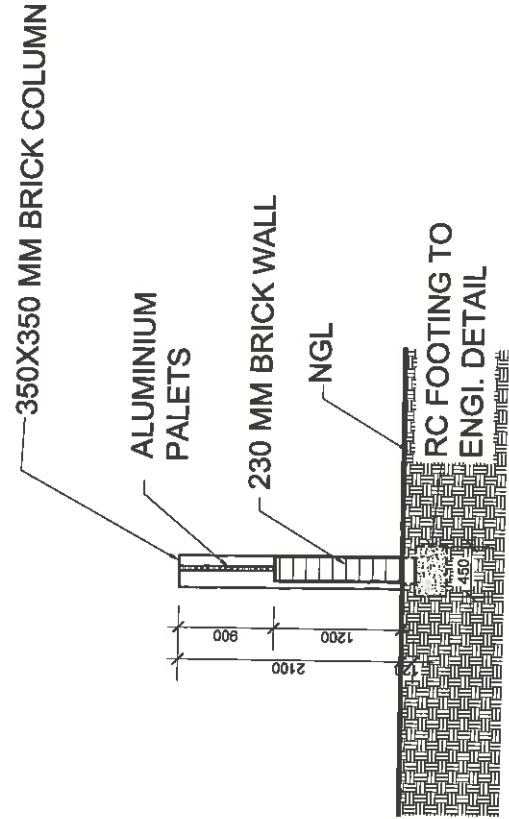

SECTION DETAIL
SCALE : 1:50

STACEY STREET

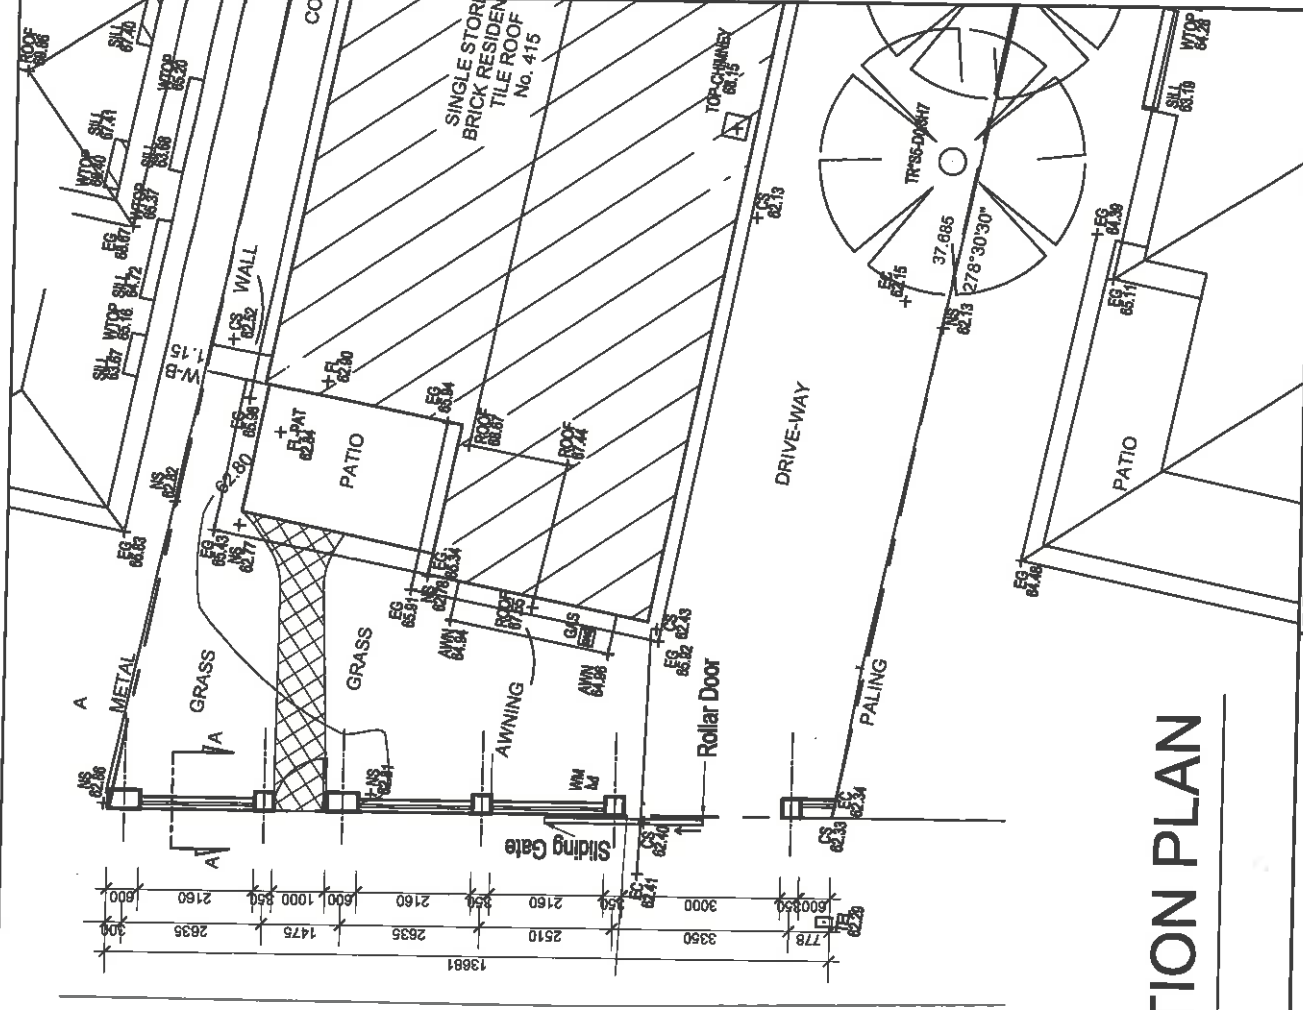


NOTIFICATION PLAN

SCALE TO FIT

AMENDMENTS

NO.	DATE	REMARKS
1	24-06-22	FOR BOUNDARY FENCE

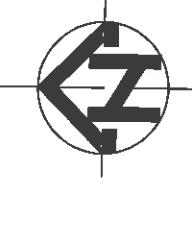

AAMO Architect
Unit 11/45 Rawson Street, Auburn
PHONE (02) 9643 7474 MOBILE 0415 673 529
Email: mihakim@optusnet.com.au

PROJECT
SEEKING APPROVAL OF UNAUTHORISED WORK
AT 415, STACEY STREET, BANKSTOWN-

JOB NO.1
DWG 9/9

©copy right

CLIENT'S NAME:
DRAWN BY RIMAN BANGALI
ARCHITECT WALI HAKIM

DATE: 04/05/2022