


Proposed Ground/ Floor Level	
CSD	Cavity Sliding Door
CT	Ceramic Tiling
DP	Downpipe
DR	Drain
FW	Floor Waste
GA	Gas Point
LOH	Lift Of Hinges
RT	Selected Roof Tiles
SF	Selected Flooring
STC	Steel Troweled Concrete
TFT	Terra-Cotta Floor Tiles
PTF	Polished Timber Flooring
SA	Smoke Alarms AS3786-2014

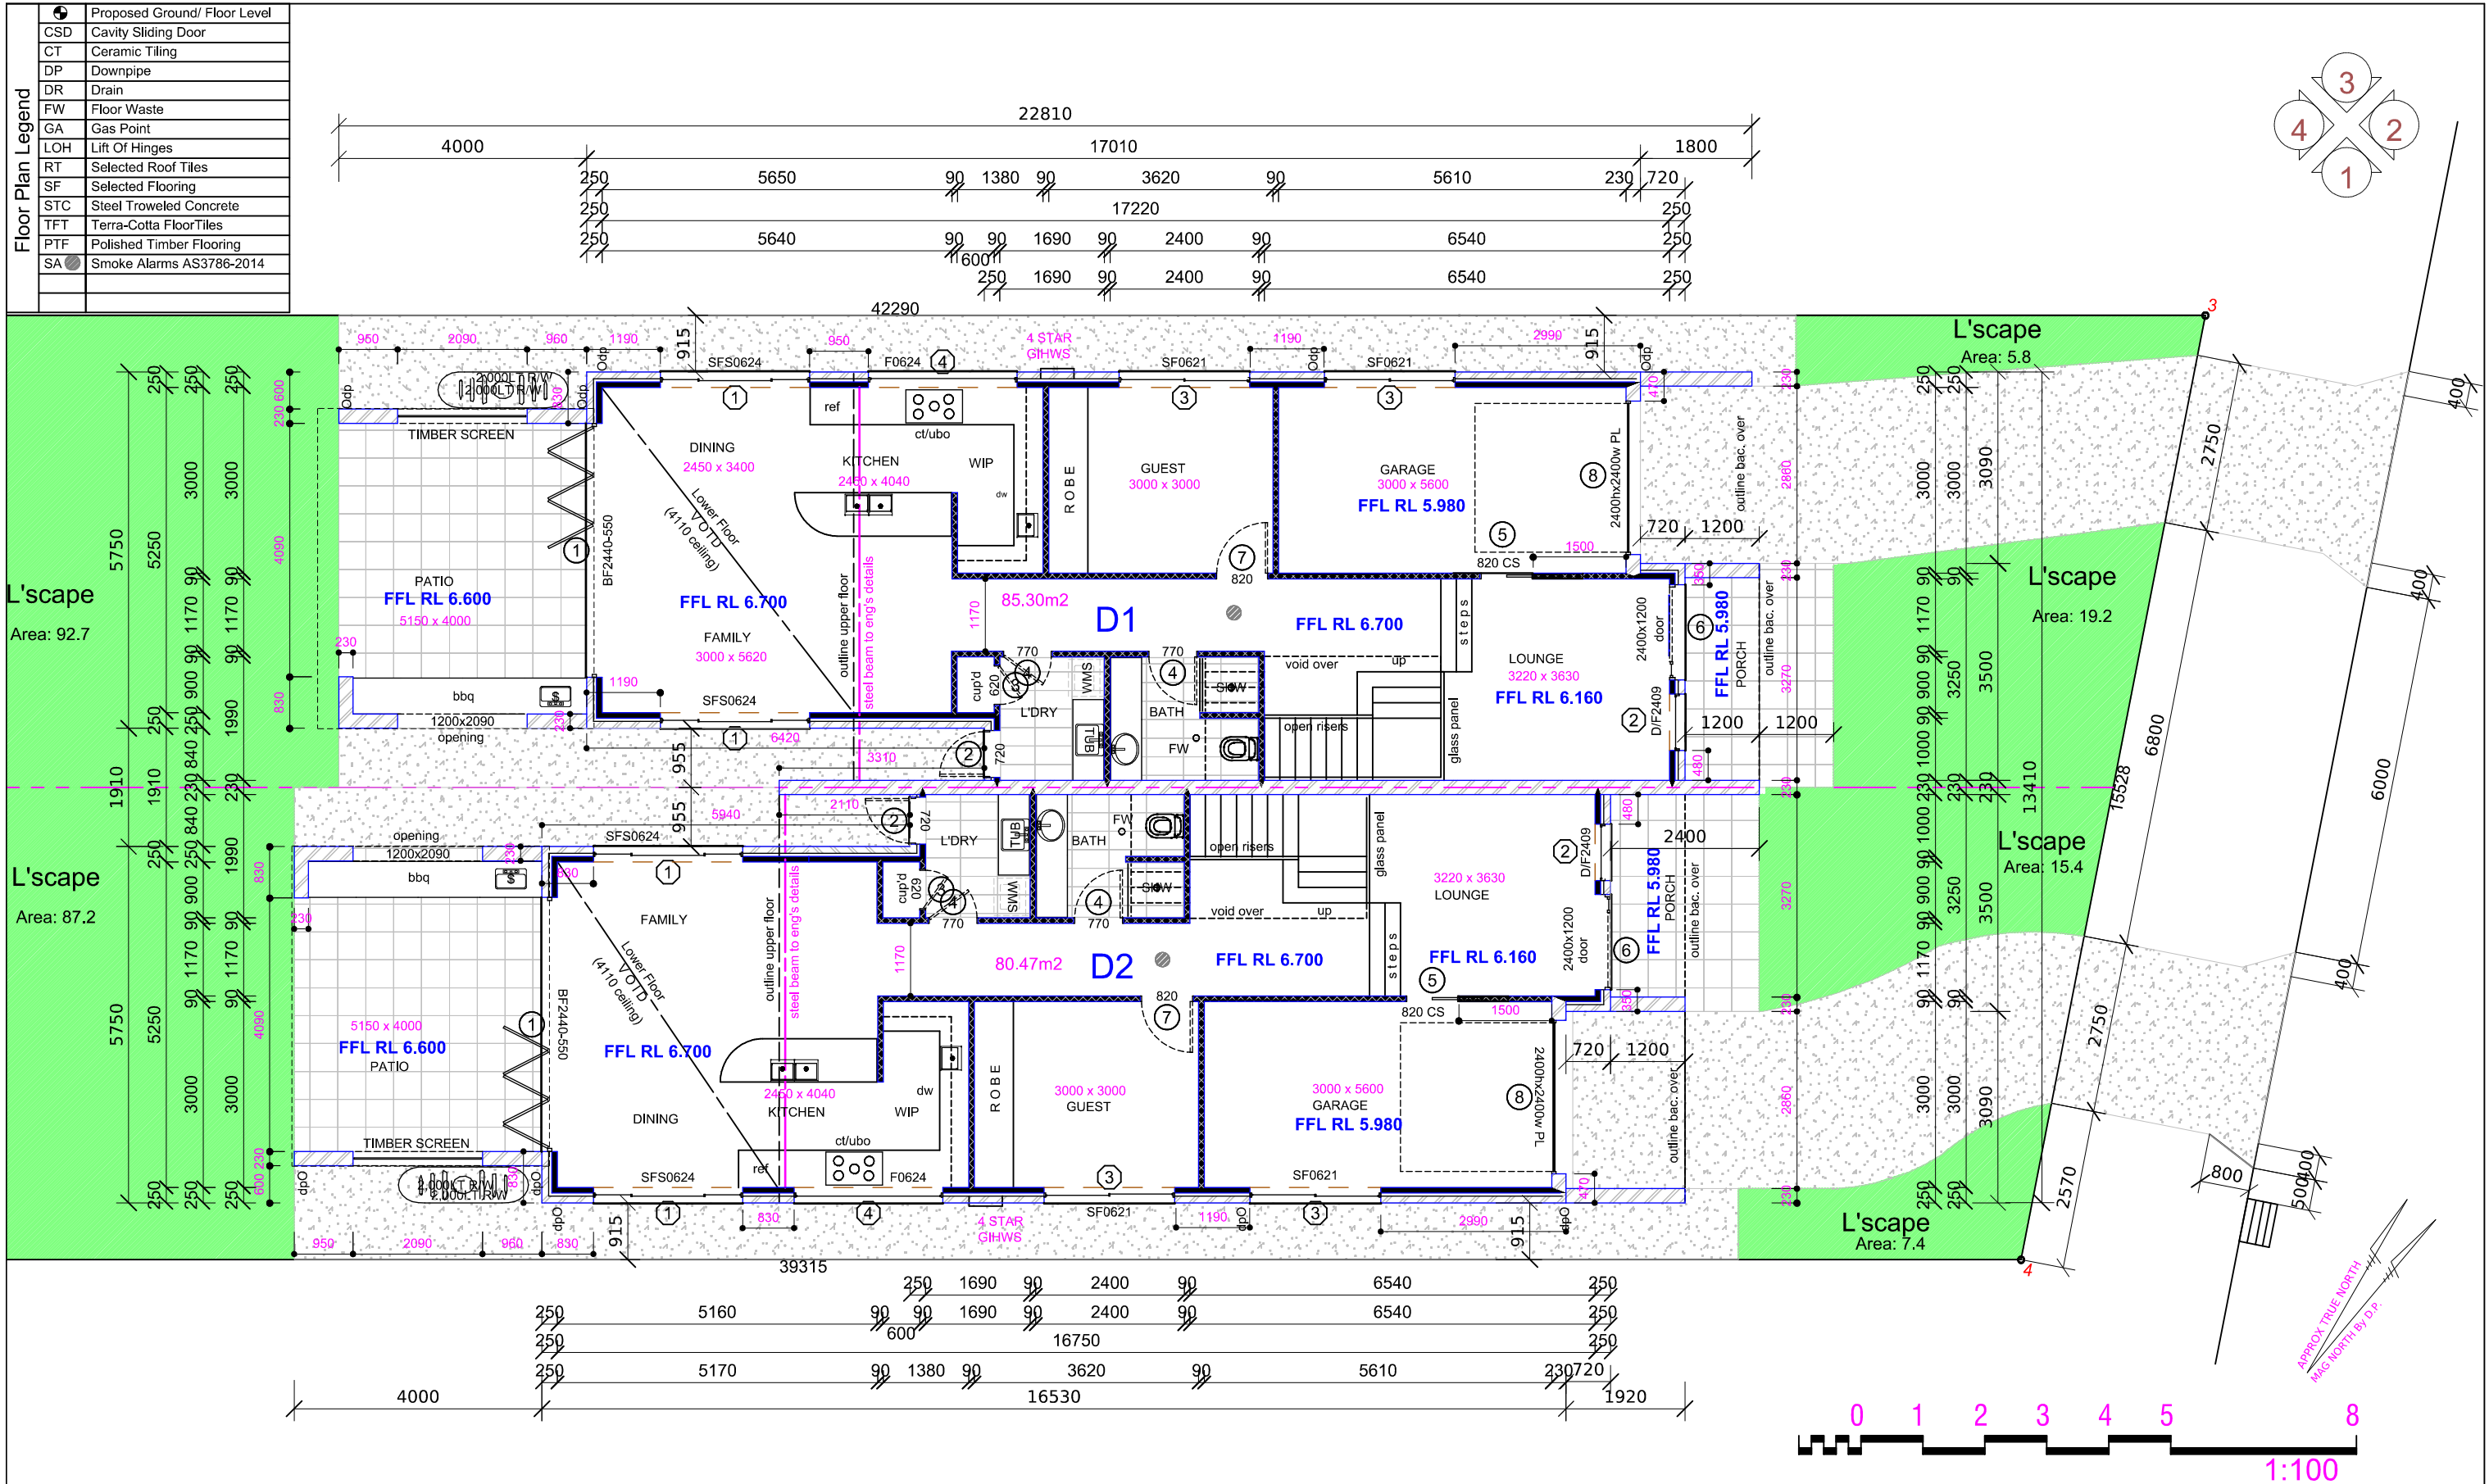

design - basix - build

M: 0417 45 888 6
E: design@d-b-b.com
W: d-b-b.com



experienced & practising designer & builder Since 1997

Client :
Mr & Mrs Phillip

Project Title :
Dual Occupancy & Torrens Title
Subdivision at:
L31, 14 Davies Road, Padstow dp660646

Not FOR CONSTRUCTION

E		
D		
C		
B		
A	28/06/22	DA SUBMISSION
No.	Date	Revision

Note:
-Do not scale off drawings
-All works to be set out by a registered survey
-Builder or contractor to verify all dimensions
& levels as well notify the designer of any
discrepancies prior to commencing any work
-Refer to Engineers drawings for structural details
© Copyright of design and information shown here
is retained and authority is required for any
reproduction.
-Not for Construction unless noted otherwise
in the issue and revision block

GROUND FLOOR PLAN

Scale: 1:100	Drawn By: dbb	Drawing No. 03
Date: 05/05/22	Issue: DA-A	