



Elevation Legend	CB	Colourbond Roofing
	CR	Rendered Brickwork
	DP	Downpipe
	Fbr	Face Brickwork
	Cr	Cement Render
	(Obs)	Obscure Glazing
	RT	Roof Tiles Selected
	HX	Harditex cladding/render
	FC	Fibre Cement Cladding
	Aluc.	Alucobond Panels



NORTH EAST ELEVATION
FRONT ELEVATION
(TO DAVIES ROAD)

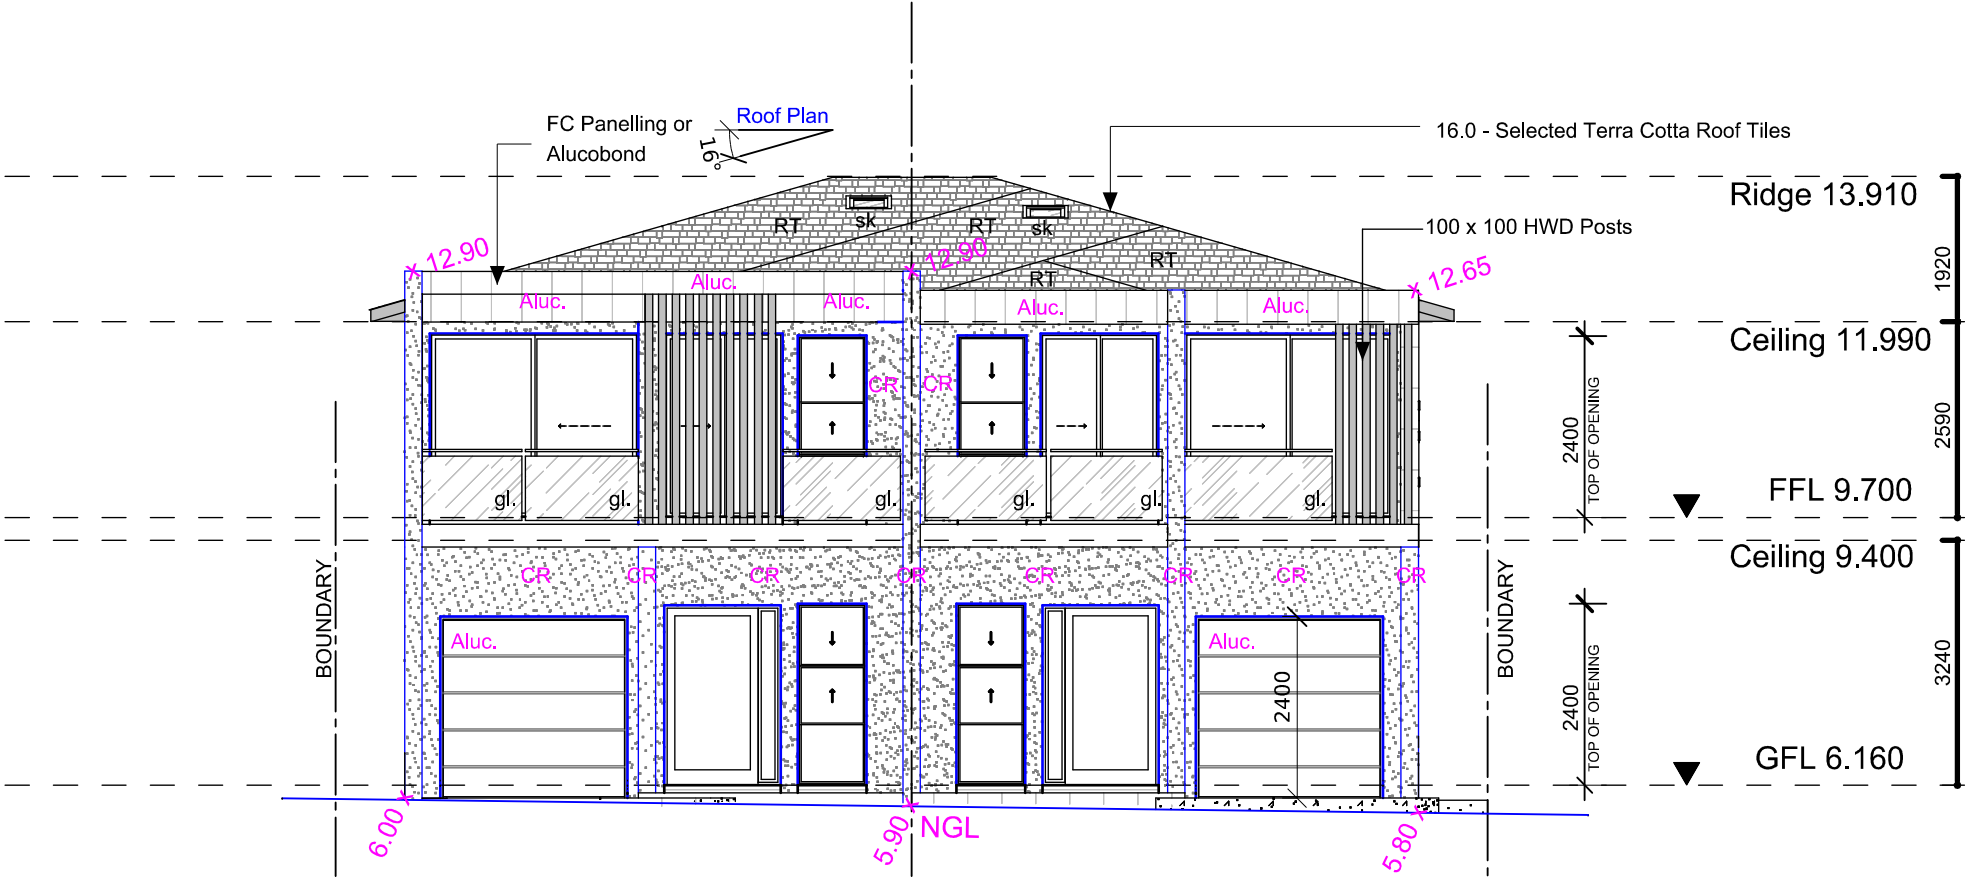

 

design - basix - build

M: 0417 45 888 6
E : design@d-b-b.com
W: d-b-b.com

experienced & practising designer & builder Since 1997



ACCREDITED
BUILDING DESIGNER

Client :
Mr & Mrs Phillip

Project Title :
Dual Occupancy & Torrens Title

Subdivision at:
L31, 14 Davies Road, Padstow dp660646

Not FOR CONSTRUCTION

E		
D		
C		
B		
A	28/06/22	DA SUBMISSION
No.	Date	Revision

Note:

- Do not scale off drawings
- All works to be setout by a registered survey
- Builder or contractor to verify all dimensions & levels as well notify the designer of any discrepancies prior to commencing any work
- Refer to Engineers drawings for structural details
- © Copyright of design and information shown here is retained and authority is required for any reproduction.
- Not for Construction unless noted otherwise in the issue and revision block

FRONT ELEVATION

Scale: 1:100	Drawn By: dbb	Drawing No. 06
Date: 05/05/22	Issue: DA-A	