



IV. Party Wall Fire Rating notes Part 3.7.3.2 (a)
V. Party wall to underside of the roof & all the way to footing Part 3.7.2.4 (a)

Elevation Legend	CB	Colourbond Roofing
	CR	Rendered Brickwork
	DP	Downpipe
	Fbr	Face Brickwork
	Cr	Cement Render
	(Obs)	Obscure Glazing
	RT	Roof Tiles Selected
	HX	Harditex cladding/render
	FC	Fibre Cement Cladding
	Aluc.	Alucobond Panels

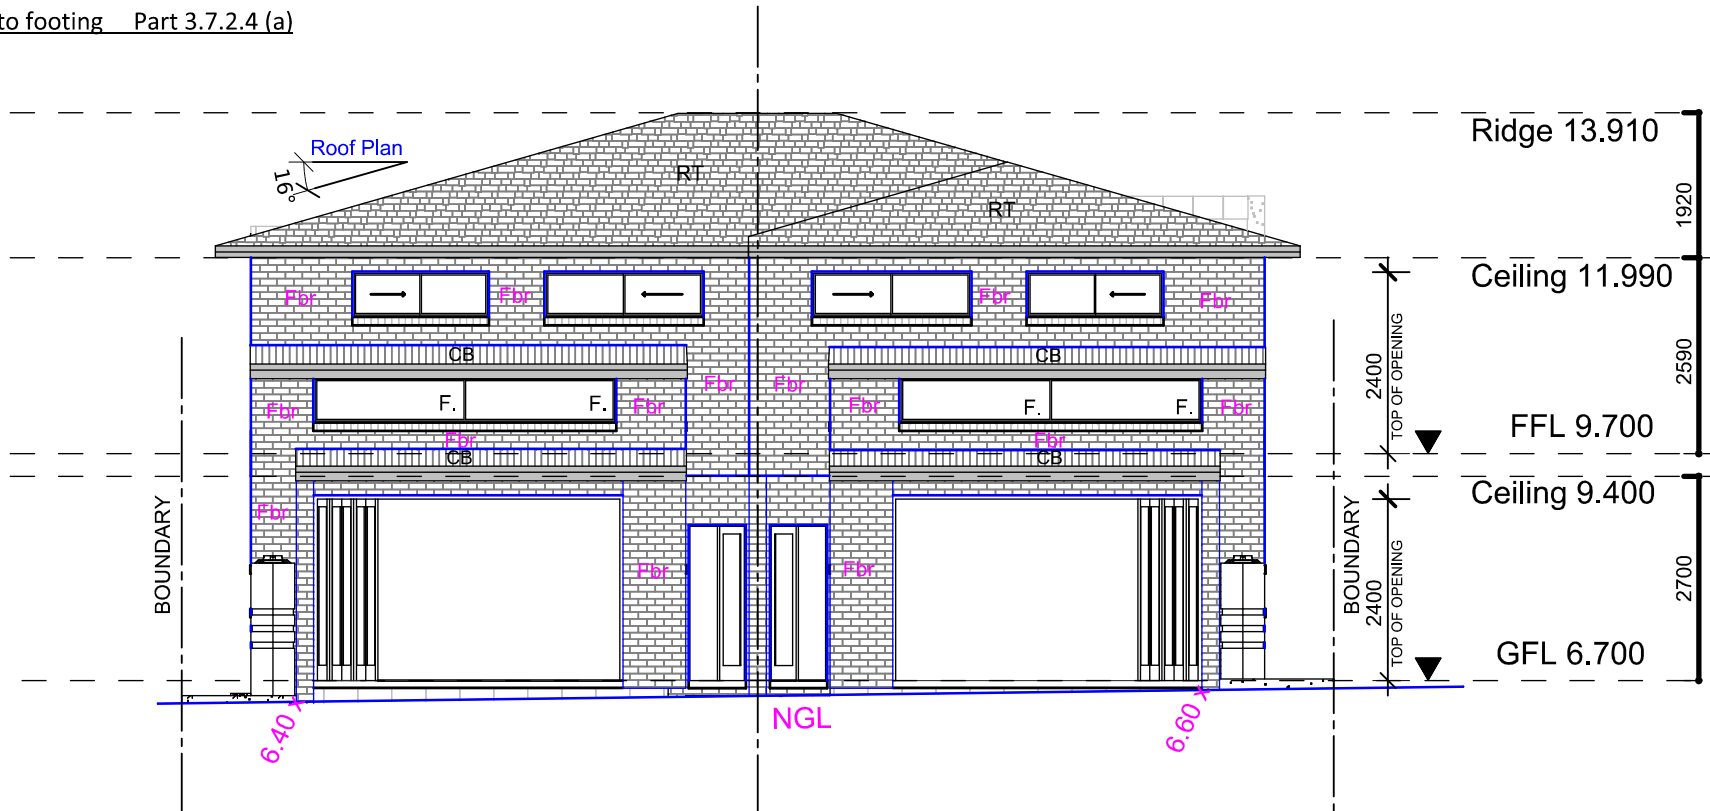

SOUTH WEST ELEVATION

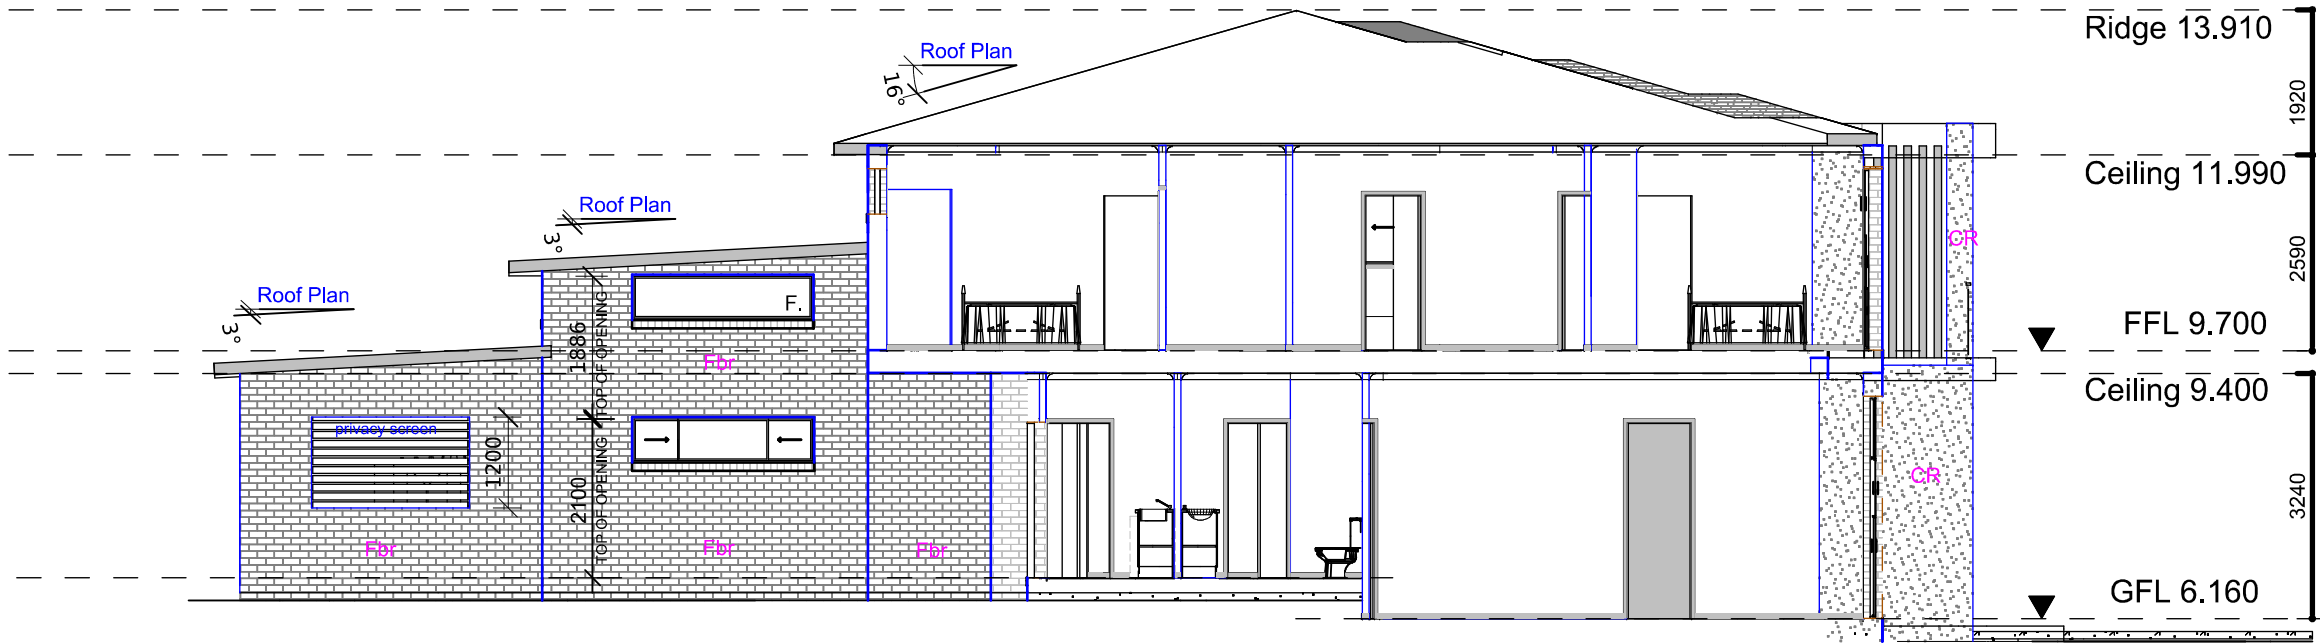

SECTION A - A

dbb

design - basix - build

PCF

M: 0417 45 888 6

E: design@d-b-b.com

W: d-b-b.com

experienced & practising designer & builder Since 1997

bdca

ACCREDITED

BUILDING DESIGNER

Client :
Mr & Mrs Phillip

Project Title :
Dual Occupancy & Torrens Title

Subdivision at:
L31, 14 Davies Road, Padstow dp660646

Not FOR CONSTRUCTION

E
D
C
B
A

No. 28/06/22 DA SUBMISSION
Date Revision

Note:
-Do not scale off drawings
-All works to be setout by a registered survey
-Builder or contractor to verify all dimensions
& levels as well notify the designer of any
discrepancies prior to commencing any work
-Refer to Engineers drawings for structural details
© Copyright of design and information shown here
is retained and authority is required for any
reproduction.
-Not for Construction unless noted otherwise
in the issue and revision block

REAR ELEVATION / SECTION

Scale: 1:100
Date: 05/05/22

Drawn By: dbb
Issue: DA-A

Drawing No. 08