



Elevation Legend	CB	Colourbond Roofing
	CR	Rendered Brickwork
	DP	Downpipe
	Fbr	Face Brickwork
	Cr	Cement Render
	(Obs)	Obscure Glazing
	RT	Roof Tiles Selected
	HX	Harditex cladding/render
	FC	Fibre Cement Cladding
	Aluc.	Alucobond Panels


Note : The proposed windows to the upper floor elevations shall be protected in accordance with part 3.9.2.5 of the building code of Aust.

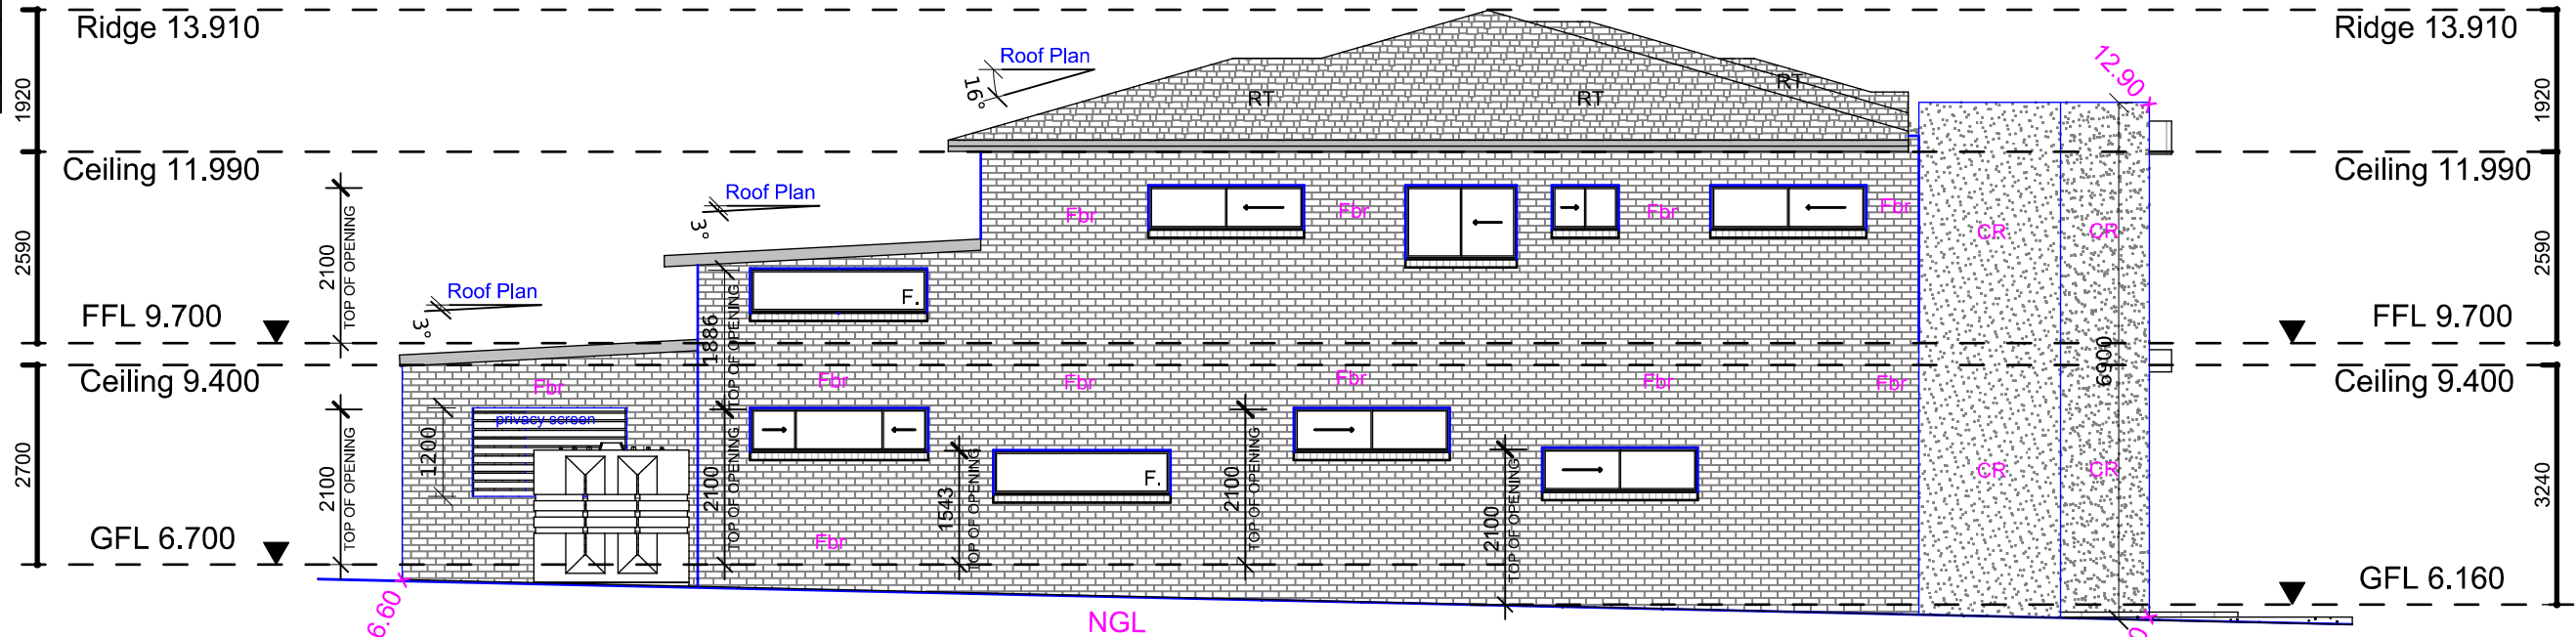

SOUTH EAST ELEVATION

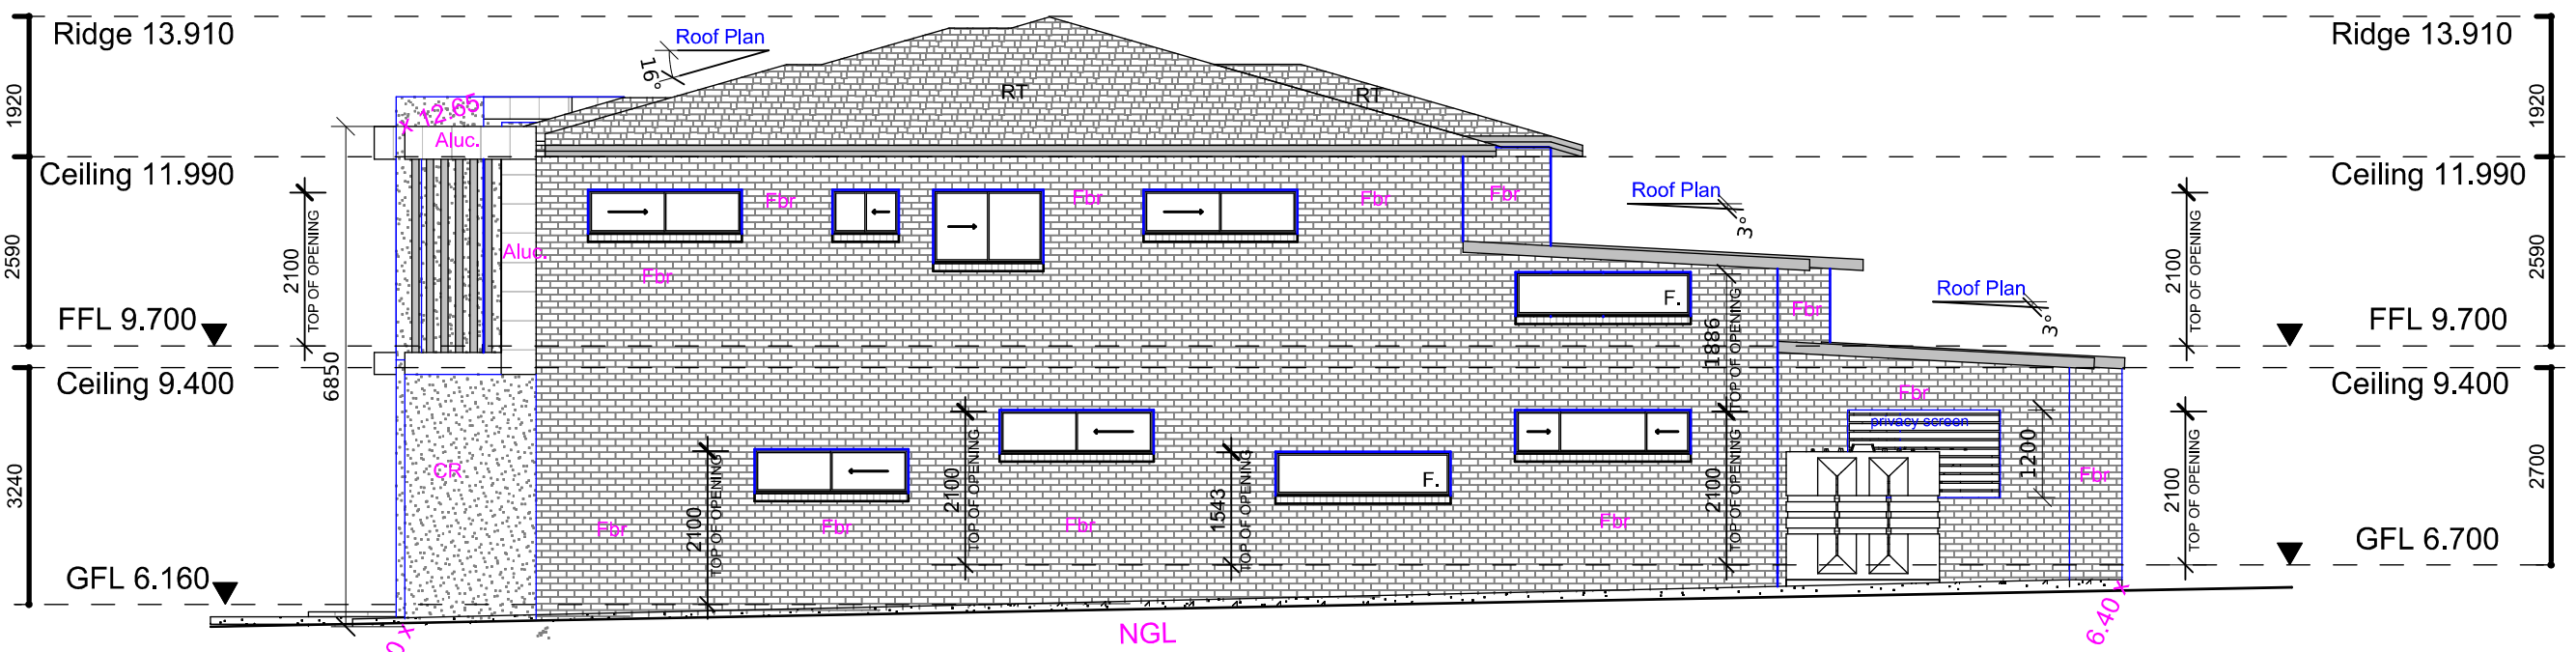

NORTH WEST ELEVATION

 

**design - basix - build**

M: 0417 45 888 6
E: design@d-b-b.com
W: d-b-b.com

**ACCREDITED**
BUILDING DESIGNER

experienced & practising designer & builder Since 1997

Client :
Mr & Mrs Phillip

Project Title :
Dual Occupancy & Torrens Title

Subdivision at:
L31, 14 Davies Road, Padstow dp660646

Not FOR CONSTRUCTION

E		
D		
C		
B		
A	28/06/22	DA SUBMISSION
No.	Date	Revision

Note:
-Do not scale off drawings
-All works to be setout by a registered survey
-Builder or contractor to verify all dimensions & levels as well notify the designer of any discrepancies prior to commencing any work
-Refer to Engineers drawings for structural details
© Copyright of design and information shown here is retained and authority is required for any reproduction.
-Not for Construction unless noted otherwise in the issue and revision block

ELEVATIONS

Scale: 1:100	Drawn By: dbb	Drawing No. 07
Date: 05/05/22	Issue: DA-A	