



AERIAL PHOTO
NTS

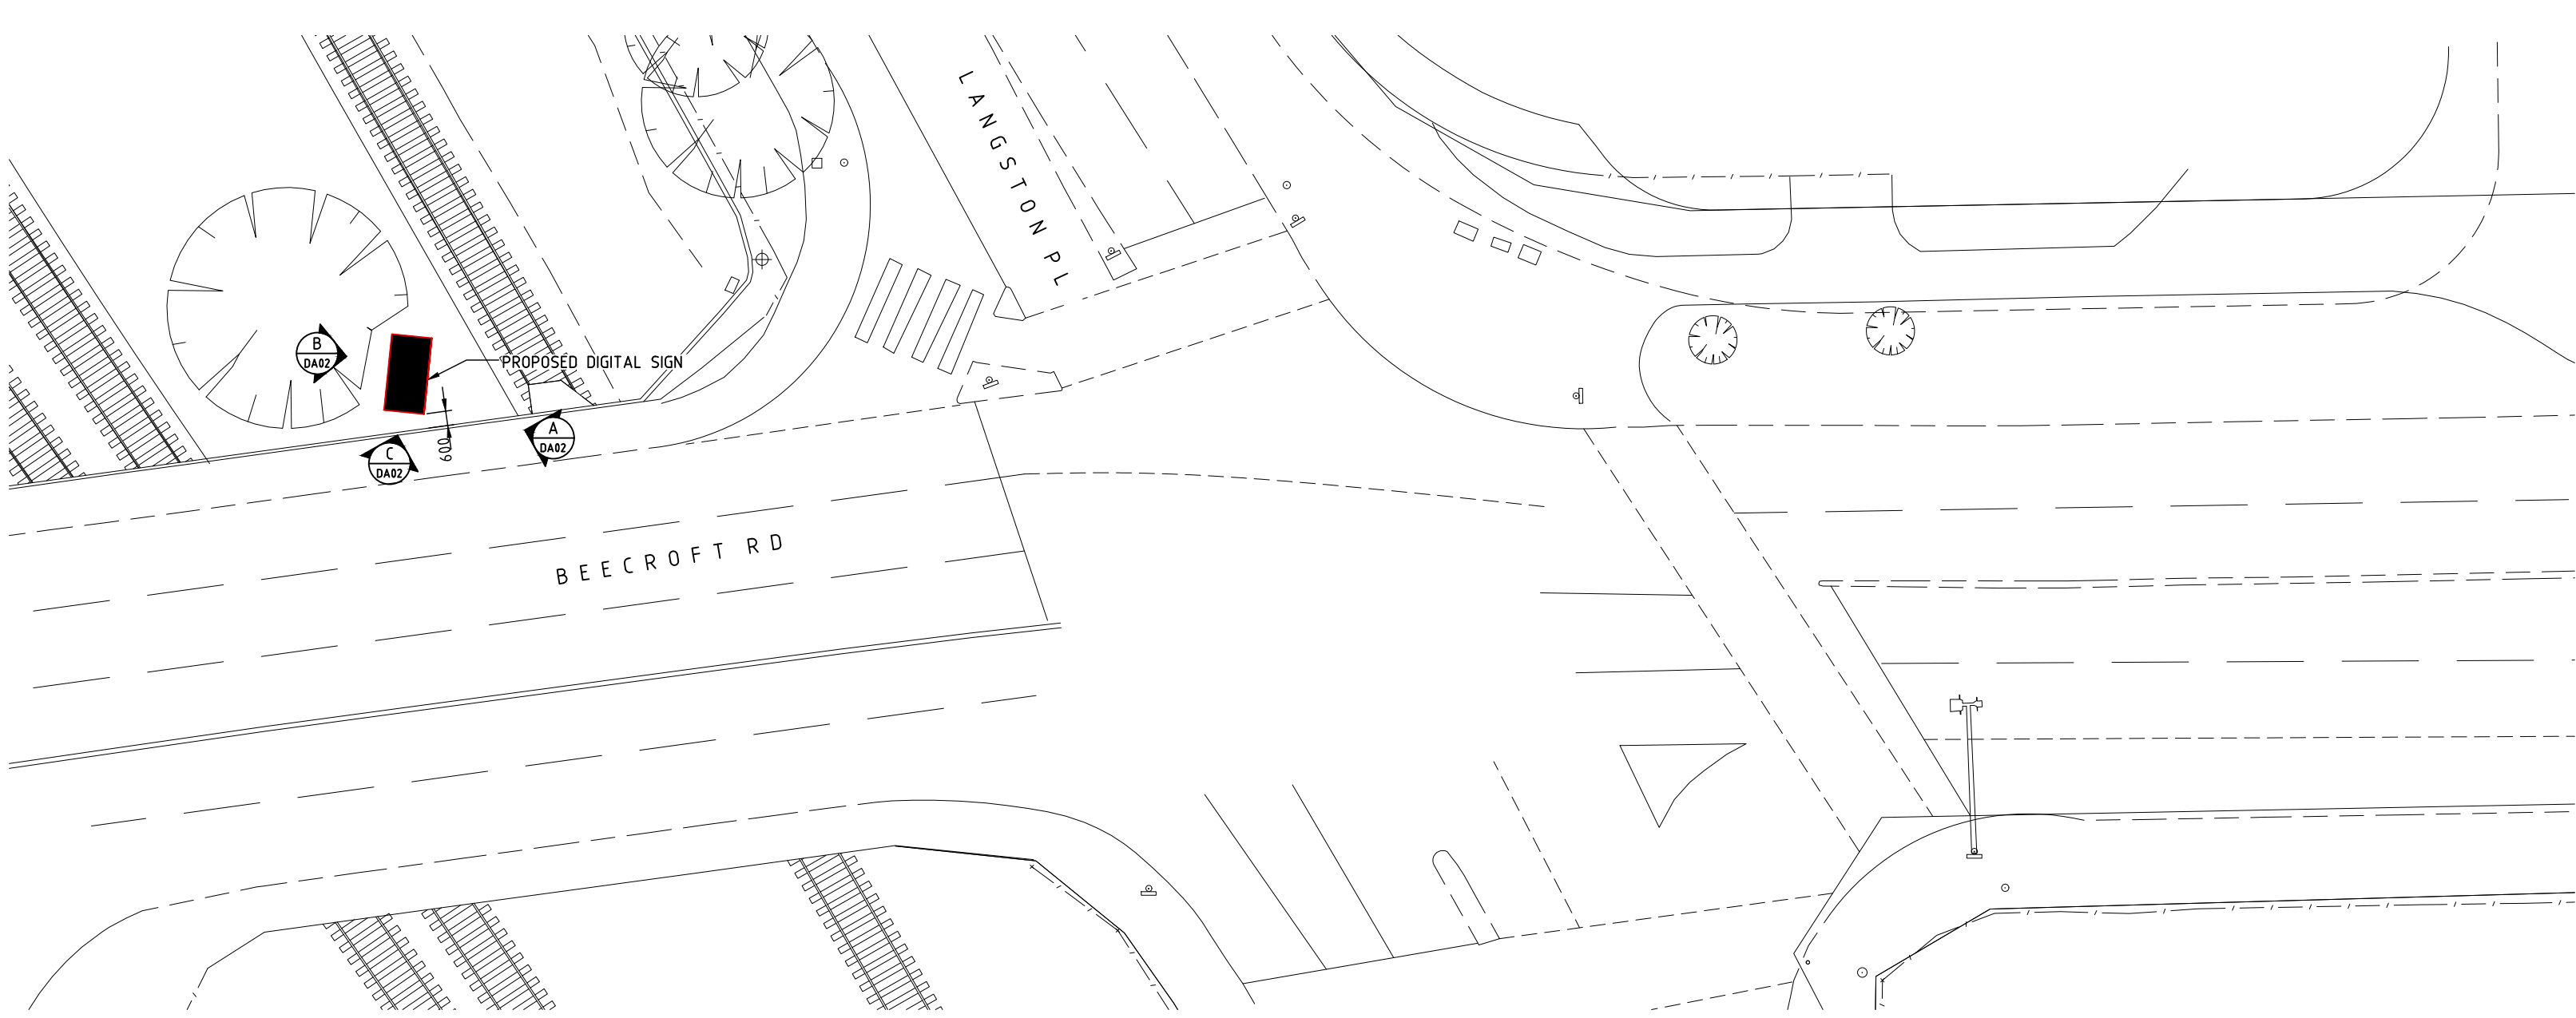

SITE PLAN
SCALE 1:250

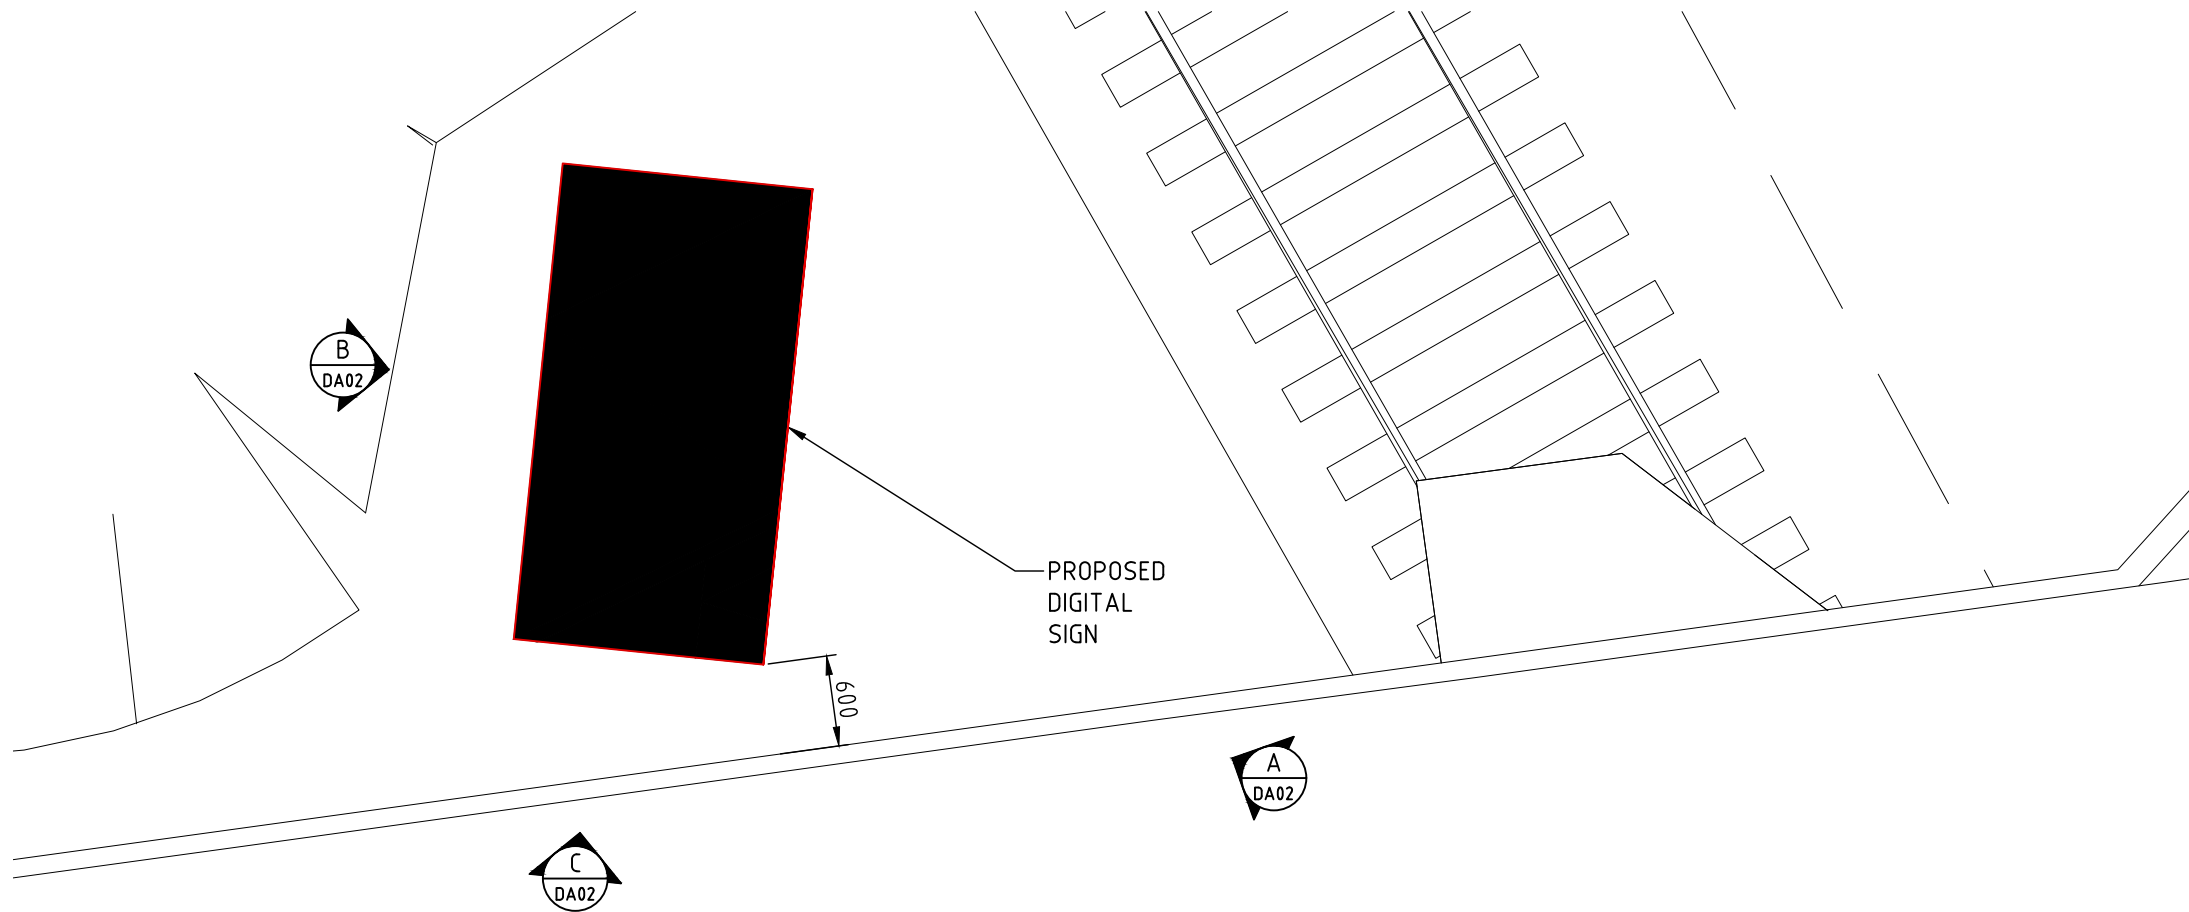

PART PLAN
SCALE 1:50

NOT FOR CONSTRUCTION

ISS	DATE	COMMENT
A	11/04/22	ISSUED FOR APPROVAL
B	20/04/22	ISSUED FOR APPROVAL
C	22/04/22	ISSUED FOR APPROVAL
D	29/04/22	ISSUED FOR APPROVAL
E	12/05/22	ISSUED FOR APPROVAL







Suite 1, Building 8, 49 Frenchs Forest Road East,
Frenchs Forest, NSW 2086
P.O. Box 652, Forestville, NSW 2087
Ph: 02 9451 3455 Fax: 02 9451 3466
Email: info@dbce.com.au
ABN 23 039 013 724

CLIENT:
JCDecaux
PROJECT:
BEECROFT RD, EPPING
PORTRAIT 50

TITLE:
PROPOSED DIGITAL SIGN
SITE PLAN

DRAWN A.T	DESIGN J.L	DATE: MAR' 22
JOB NO: 21267	DWG NO: DA01	
SCALE @ A1: AS SHOWN	REV: E	

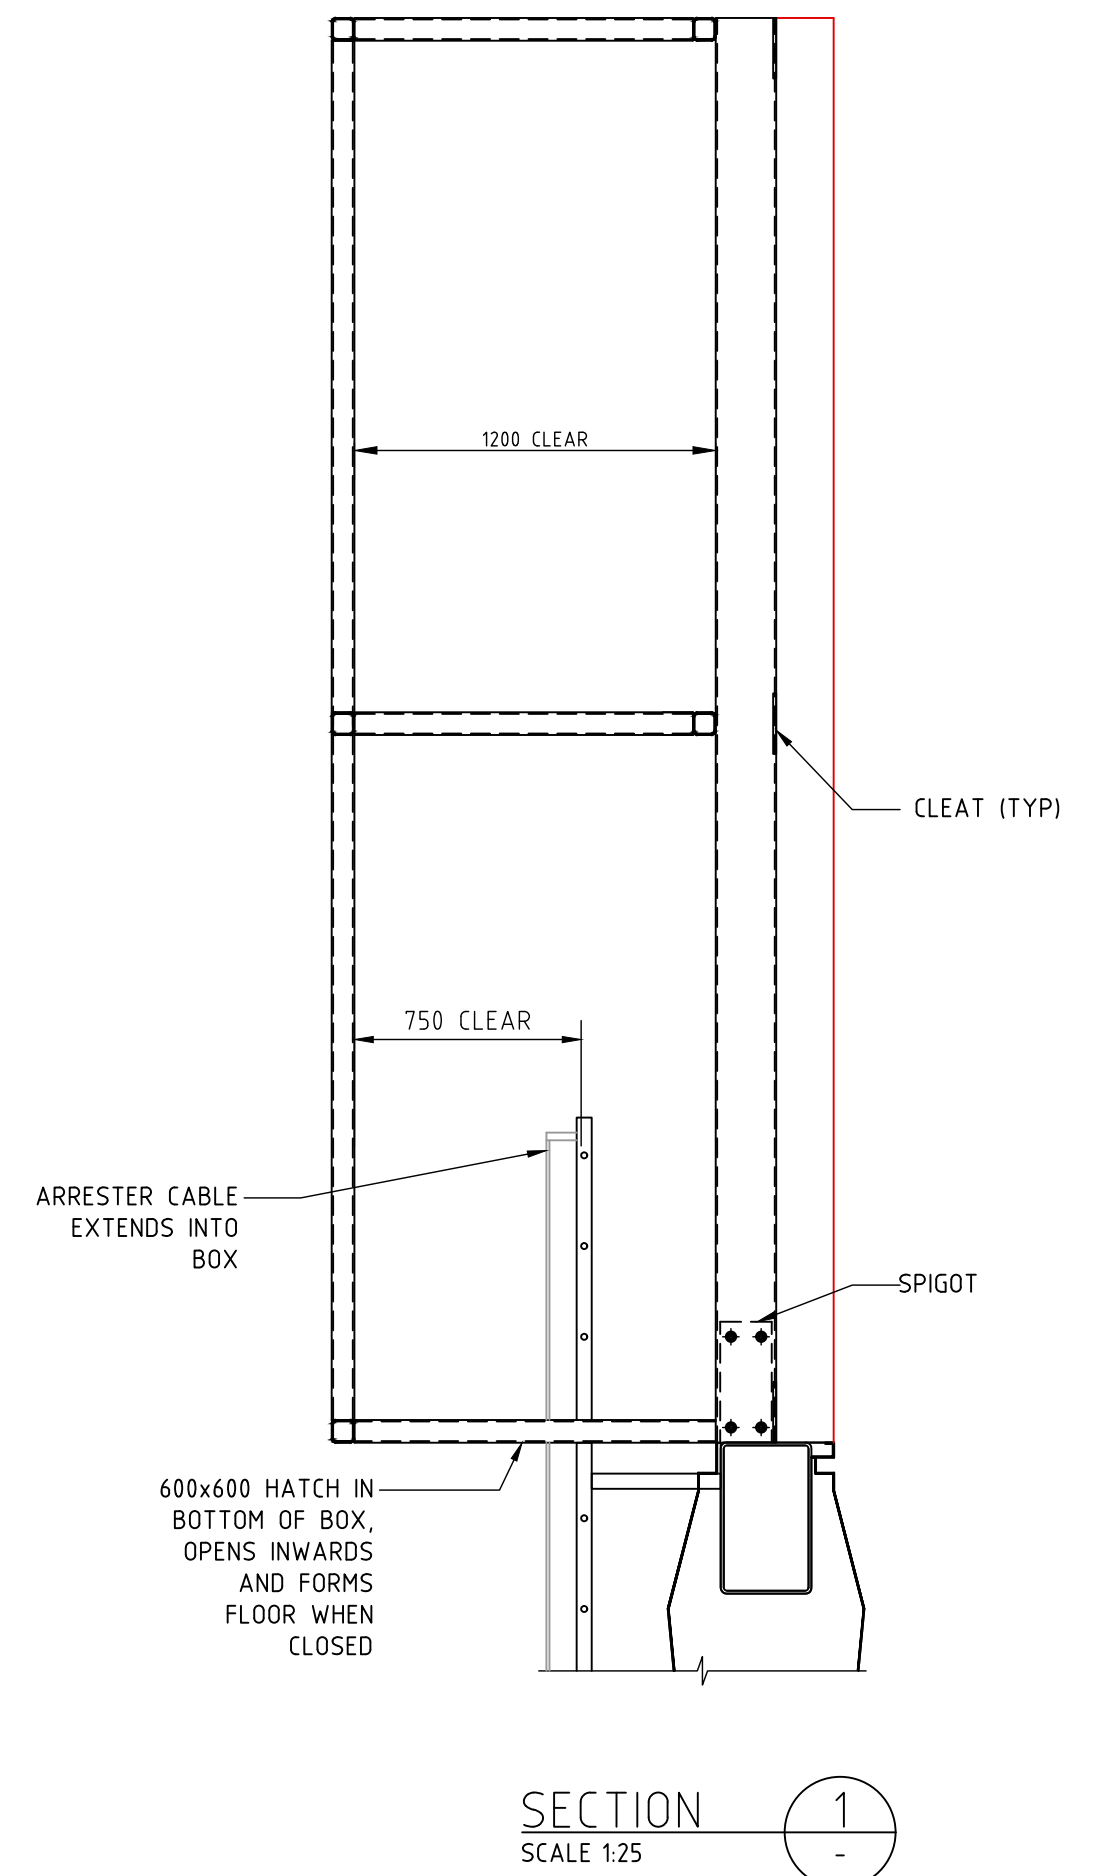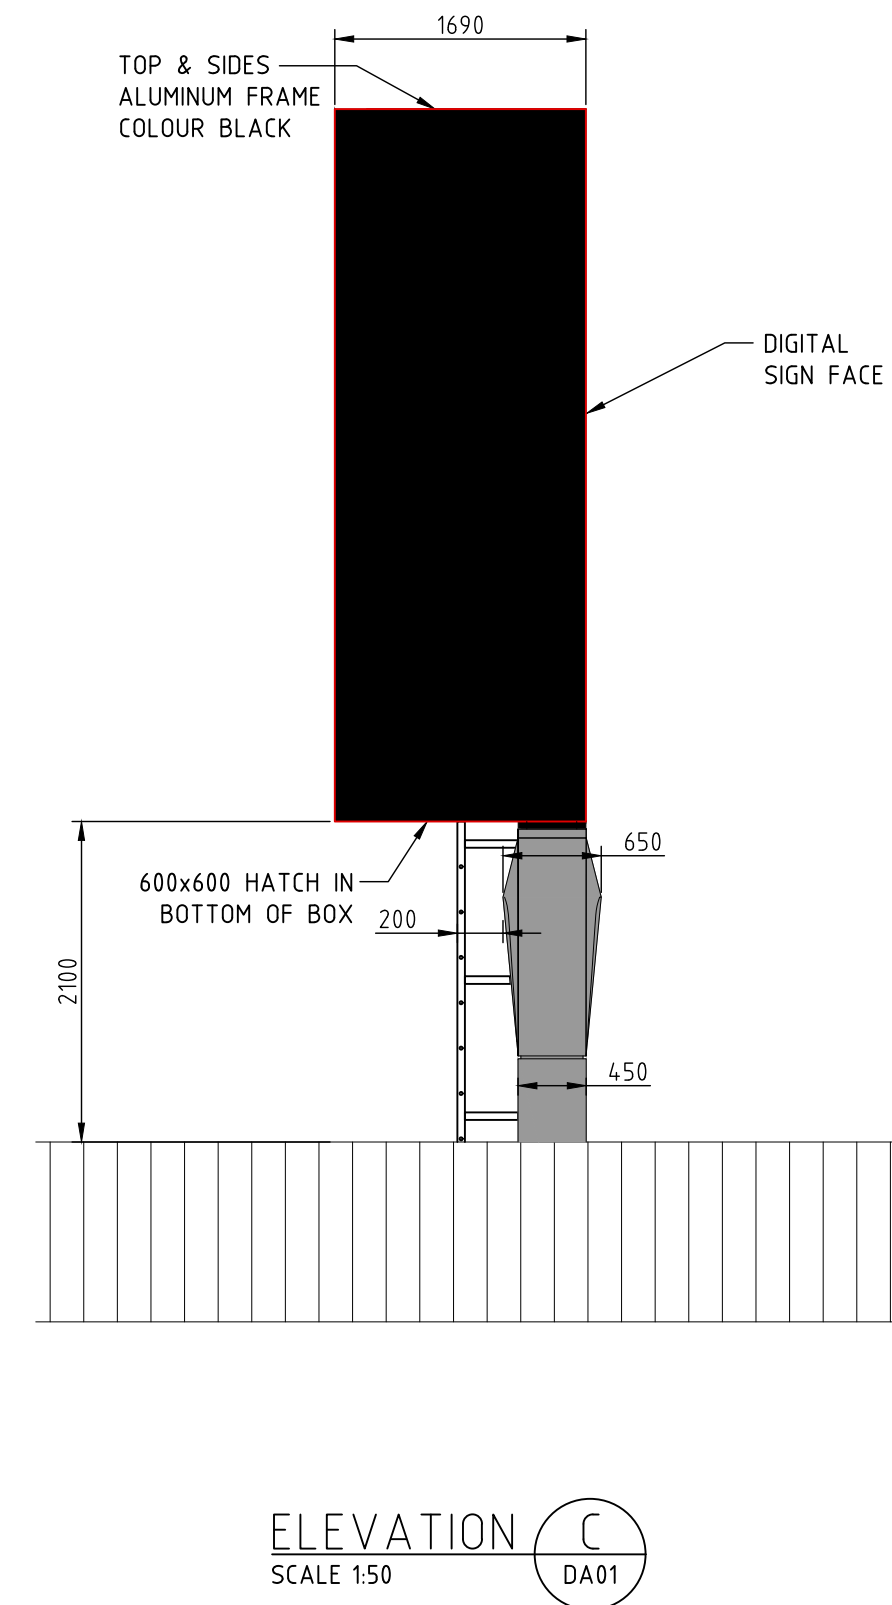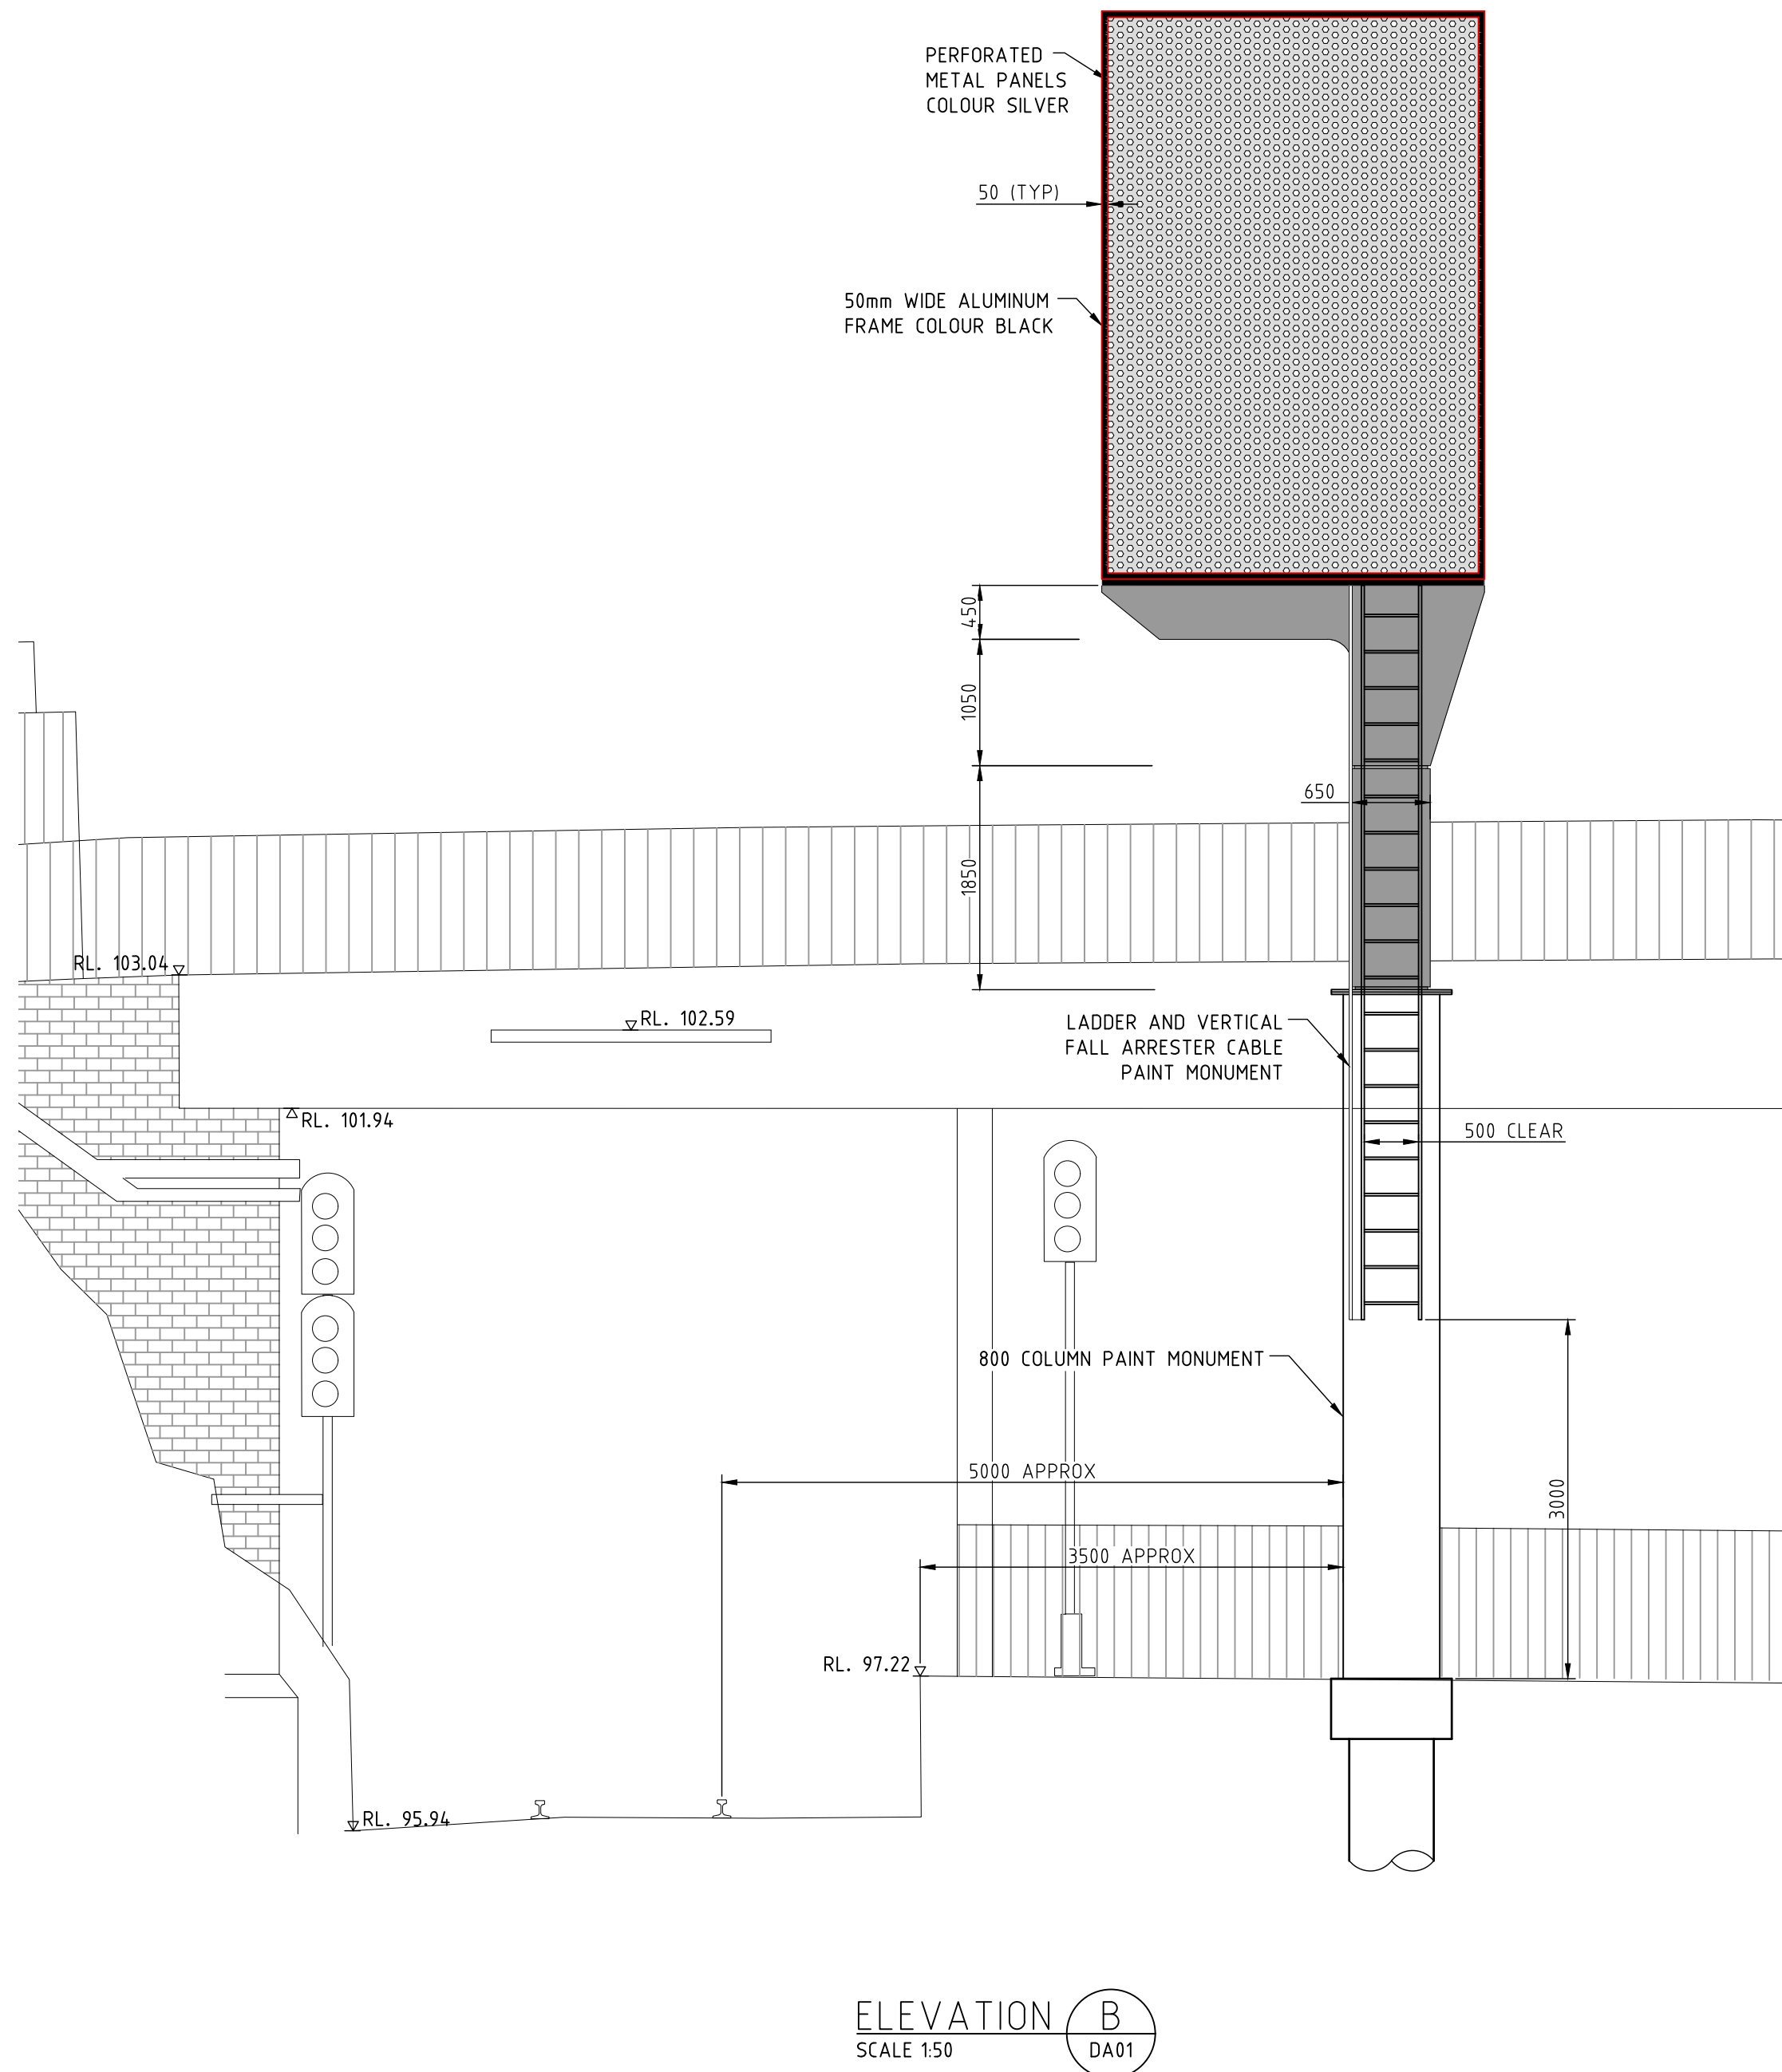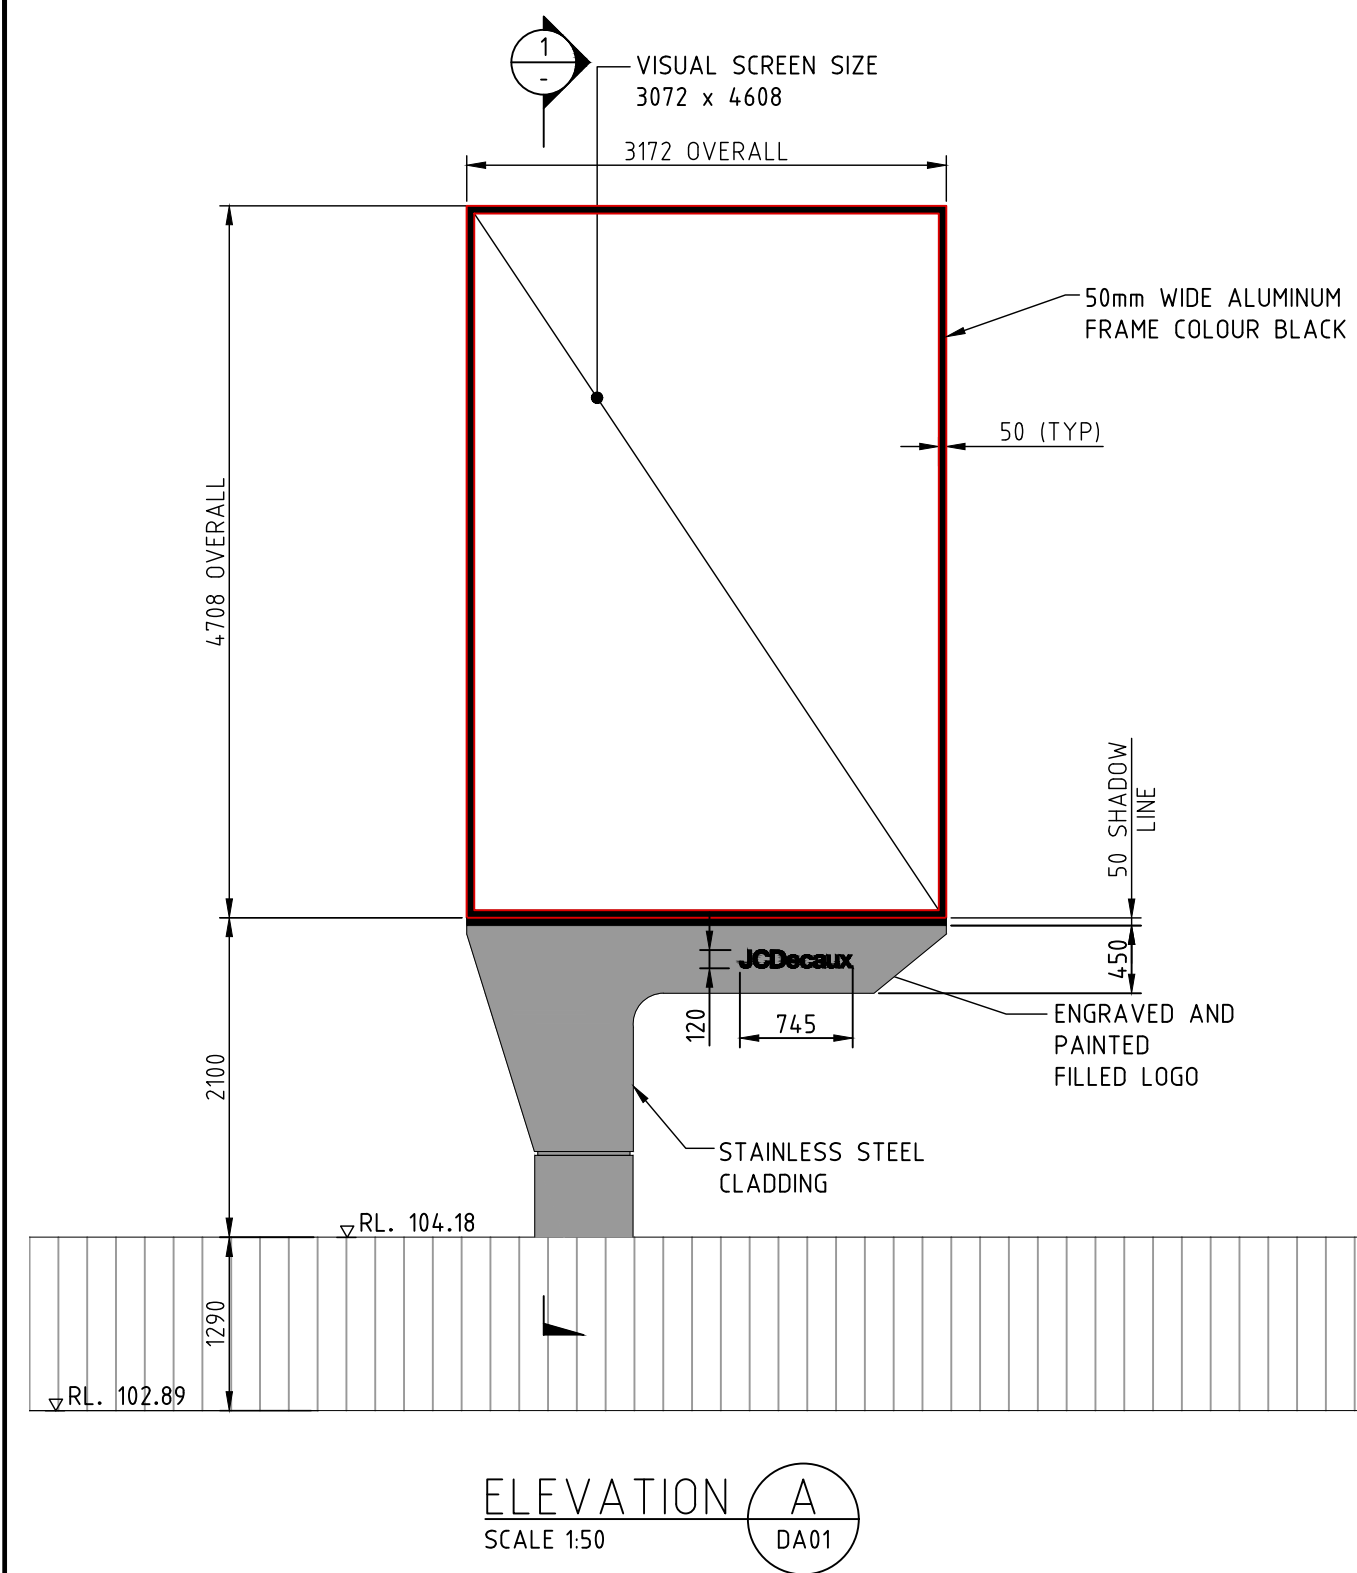

ISS	DATE	COMMENT
A	12/05/22	ISSUED FOR APPROVAL



Suite 1, Building 8, 49 Frenchs Forest Road East,
Frenchs Forest, NSW 2086
P.O. Box 652, Forestville, NSW 2087
Ph: 02 9451 3455 Fax: 02 9451 3466
Email: info@dbce.com.au
ABN 23 039 013 724

CLIENT:
JCDecaux
PROJECT:
BEECROFT RD, EPPING
PORTRAIT 50

TITLE:
PROPOSED DIGITAL SIGN
GENERAL ARRANGEMENT

DRAWN A.T.	DESIGN J.L.	DATE: MAY' 22
JOB NO: 21267	DWG NO: DA02	
SCALE @ A1: AS SHOWN	REV: A	

NOT FOR CONSTRUCTION