

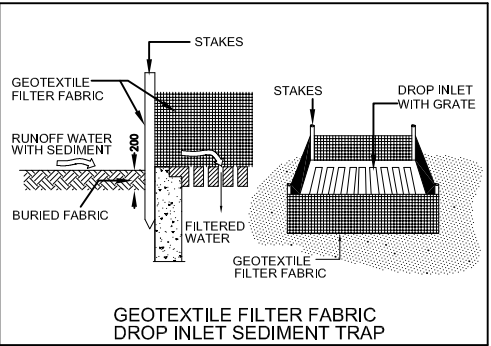
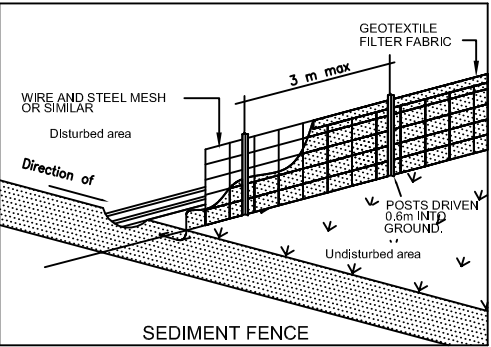


CONSTRUCTION
SITE ACCESS

MOOREFIELDS ROAD

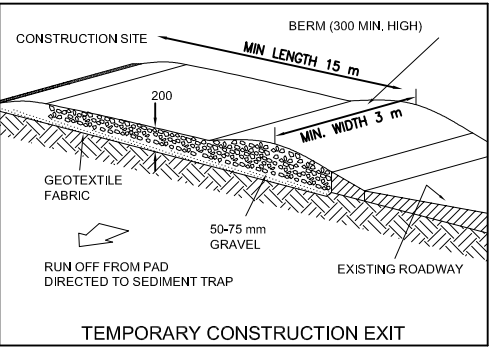

LEGEND/NOTES

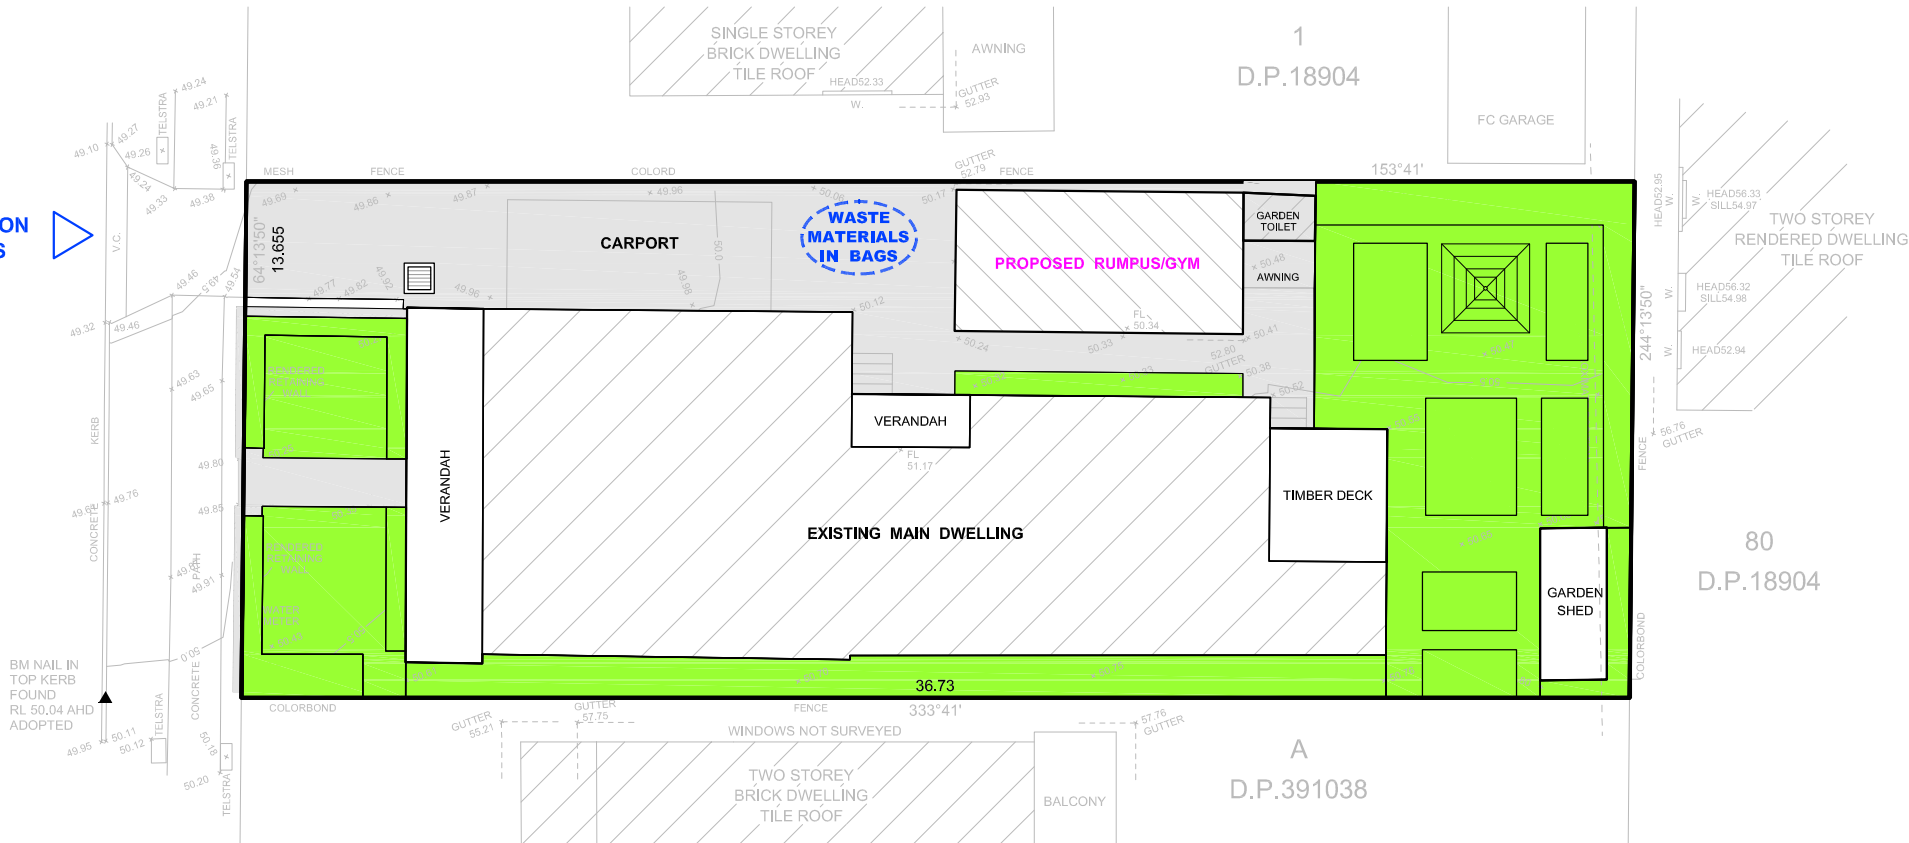

PORTABLE TOILET
(Garden toilet for this project)



SEDIMENT FENCE
(Not applicable to this project)



GRAVEL CONSTRUCTION EXIT
(Not applicable to this project)

CONSTRUCTION MANAGEMENT PLAN SEDIMENT AND EROSION CONTROL PLAN

DATE:	AMENDMENTS	Rev.	DEVELOPMENT APPLICATION	PROJECT:	TITLE:	OWNER:	LILLY HUANG
31/05/2022	Issued for DA	1		INTERNAL ALTERATION TO EXISTING DWELLING & CONVERT GARAGE TO A RUMPUS / GYM	CONSTRUCTION MANAGEMENT PLAN	DRAWN:	Mobile: 0450 919 199 lilly.huang@gmail.com
				LOCATION:	134 MOOREFIELDS ROAD KINGSGROVE, NSW 2208	DATE:	31-05-2022
						REVISION:	1
						SHEET:	1 of 1