

Toronto Mixed Use

114 Cary Street, Toronto

Development Application

Drawing Schedule

Drawing Number	Drawing Title	Scale
000	Landscape Coversheet	N/A
101	Landscape Plan	1:200
102	Landscape Plan	1:200
103	Landscape Plan	1:100
501	Landscape Details	As Shown

PLANT SCHEDULE

Symbol	Botanic Name	Common Name	Height x Width (m)	Pot Size	Spacing	Quantity	GF	L2	Roof
Trees									
Ac	<i>Araucaria columnaris</i>	Cook Island Pine	10 x 3	200L	As Shown	2	0	0	
Ah	<i>Araucaria heterophylla</i>	Norfolk Island Pine	10 x 3	200L	As Shown	2	0	0	
Bp	<i>Brachychiton populneus</i> x <i>acerifolius</i>	Bella Pink	8 x 4	75L	As Shown	12	0	0	
EPD	<i>Elaeocarpus reticulatus</i> 'Prima Donna'	Blueberry Ash	8 x 4	75L	As Shown	10	0	0	
Fp	<i>Fraxinus pennsylvanica</i>	Red Ash	20 x 6	75L	As Shown	4	0	0	
TL	<i>Tristania laurina</i> 'Luscious	Water Gum	8 x 6	75L	As Shown	7	0	0	
Qr	<i>Quercus robur</i>	English Oak	30 x 20	200L	As Shown	1	0	0	
Shrubs and Accents									
CG	<i>Callistemon</i> 'Great Balls of Fire'	Bottlebrush	2.0 x 1.5	300mm	As Shown	144	0	0	
DCB	<i>Dianella caerulea</i> 'Cassa Blue'	Blue Flax Lily	0.8 x 0.5	300mm	As Shown	146	0	0	
De	<i>Doranthus excelsa</i>	Gymea Lily	2.5 x 2.5	300mm	As Shown	135	0	0	
GLO	<i>Grevillea</i> 'Lady O'	Grevillea	1.5 x 3	300mm	As Shown	110	0	0	
PGB	<i>Pittosporum tenuifolium</i> Golfball	Pittosporum Golf Ball	1.5 x 0.8	300mm	As Shown	182	0	58	
PBB	<i>Phormium tenax</i> 'Bronze Baby'	New Zealand Flax	1 x 1	300mm	As Shown	121	0	77	
PV	<i>Phormium tenax</i> 'Variegatum'	New Zealand Flax	1 x 1	300mm	As Shown	143	0	126	
RDP	<i>Raphiolepis indica</i> 'Dwarf pink'	Indian hawthorn	0.8 x 0.8	300mm	As Shown	82	0	0	
RSM	<i>Raphiolepis indica</i> 'Snow Maiden'	Indian hawthorn	0.8 x 0.5	300mm	As Shown	70	56	0	
ROP	<i>Raphiolepis indica</i> 'Oriental Pearl'	Indian hawthorn	1 x 1	300mm	As Shown	89	58	236	
Groundcovers and Grasses									
Ck	<i>Coprosma</i> x <i>kirkii</i>	Coprosma	0.2 x 1.5	140mm	5m2	162	0	0	
Hv	<i>Hardenbergia violacea</i>	Purple Coral Pea	0.2 x 2	140mm	5m2	211	0	0	
LT	<i>Lomandra</i> 'Tanika'	Mat Rush	0.8 x 0.6	140mm	5m2	644	0	0	
Mm	<i>Mesembryanthemum mauve</i>	Pig Face	0.2 x 1.5	140mm	5m2	104	0	154	
PPL	<i>Pennisetum alopecuroides</i> 'Purple Lea'	Swamp Foxtail	1.0 x 0.5	140mm	5m2	305	0	0	
Sm	<i>Senecio mandraliscae</i>	Blue Chalk Sticks	0.2 x 1.5	140mm	5m2	539	269	360	
Ta	<i>Trachelospermum asiaticum</i>	Asian Jasmine	0.3 x 2	140mm	5m2	557	0	0	

© 2021 Site Image (NSW) Pty Ltd ABN 44 801 262 380 as agent for Site Image NSW Partnership. All rights reserved. This drawing is copyright and shall not be reproduced or copied in any form or by any means (graphic, electronic or mechanical including photocopy) without the written permission of Site Image (NSW) Pty Ltd Any license, expressed or implied, to use this document for any purpose what so ever is restricted to the terms of the written agreement between Site Image (NSW) Pty Ltd and the instructing party.

The contractor shall check and verify all work on site (including work by others) before commencing the landscape installation. Any discrepancies are to be reported to the Project Manager or Landscape Architect prior to commencing work. Do not scale this drawing. Any required dimensions not shown shall be referred to the Landscape Architect for confirmation.

A	Preliminary	JW	NM	17.05.2022
Issue	Revision Description	Drawn	Check	Date

LEGEND



Client:
Toronto Investments
No. 1 Pty Ltd

Project:
Toronto Mixed Use
114 Cary Street, Toronto

S I T E I M A G E
Level 1, 3-5 Baptist Street
Redfern NSW 2016
Australia
Tel: (61 2) 8332 5600
Fax: (61 2) 9698 2877
www.siteimage.com.au
Site Image (NSW) Pty Ltd
ABN 44 801 262 380
Landscape Architects

Development Application

Drawing Name:
Coversheet

Scale:
Job Number:
Drawing Number:
Issue:
SS20-4631
000 A

NOT FOR CONSTRUCTION

Site Plan
Scale 1:400

Cary Street



A	Preliminary	JW	NM	17.05.2022
Issue	Revision Description	Drawn	Check	Date

- LEGEND
- Boundary
 - Tree to be removed
 - Tree to be retained
 - Phoenix Canariensis to be retained
 - Proposed Trees
 - Shrubs & Accents
 - Grasses & Groundcovers
 - Paving Type 1

Client:
Toronto Investments
No. 1 Pty Ltd

Project:
Toronto Mixed Use
114 Cary Street, Toronto

SITE IMAGE
Level 1, 3-5 Baptist Street
Redfern NSW 2016
Australia
Tel: (61 2) 8332 5600
Fax: (61 2) 9698 2877
www.siteimage.com.au
Site Image (NSW) Pty Ltd
ABN 44 801 262 380
Landscape Architects

Development Application

Drawing Name:
Landscape Plan
Groundfloor

Scale: 1:200 @ A1
Job Number:
Drawing Number:
Issue:

SS20-4631 101 A

NOT FOR CONSTRUCTION

The contractor shall check and verify all work on site (including work by others) before commencing the landscape installation. Any discrepancies are to be reported to the Project Manager or Landscape Architect prior to commencing work. Do not scale this drawing. Any required dimensions not shown shall be referred to the Landscape Architect for confirmation.




A	Preliminary	JW	NM	17.05.2022
Issue	Revision Description	Drawn	Check	Date

LEGEND

Boundary

Shrubs & Accents

Grasses & Groundcovers

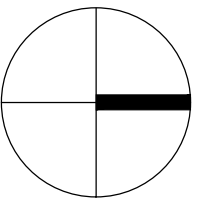

Client:
Toronto Investments
No. 1 Pty Ltd

Project:
Toronto Mixed Use
114 Cary Street, Toronto

SITE IMAGE

Level 1, 3-5 Baptist Street
Redfern NSW 2016
Australia

Tel: (61 2) 8332 5600
Fax: (61 2) 9698 2877
www.siteimage.com.au

Site Image (NSW) Pty Ltd
ABN 44 801 262 380

Landscape Architects

Development Application

Drawing Name:
Landscape Plan
Level 2

Scale: 1:200 @ A1
Job Number:
Drawing Number:
Issue:


 

SS20-4631 102 A



NOT FOR CONSTRUCTION

The contractor shall check and verify all work on site (including work by others) before commencing the landscape installation. Any discrepancies are to be reported to the Project Manager or Landscape Architect prior to commencing work. Do not scale this drawing. Any required dimensions not shown shall be referred to the Landscape Architect for confirmation.

A	Preliminary	JW	NM	17.05.2022
Issue	Revision Description	Drawn	Check	Date

LEGEND

-  Shrubs & Accents
-  Grasses & Groundcovers
-  Synthetic Turf

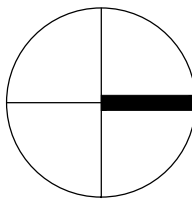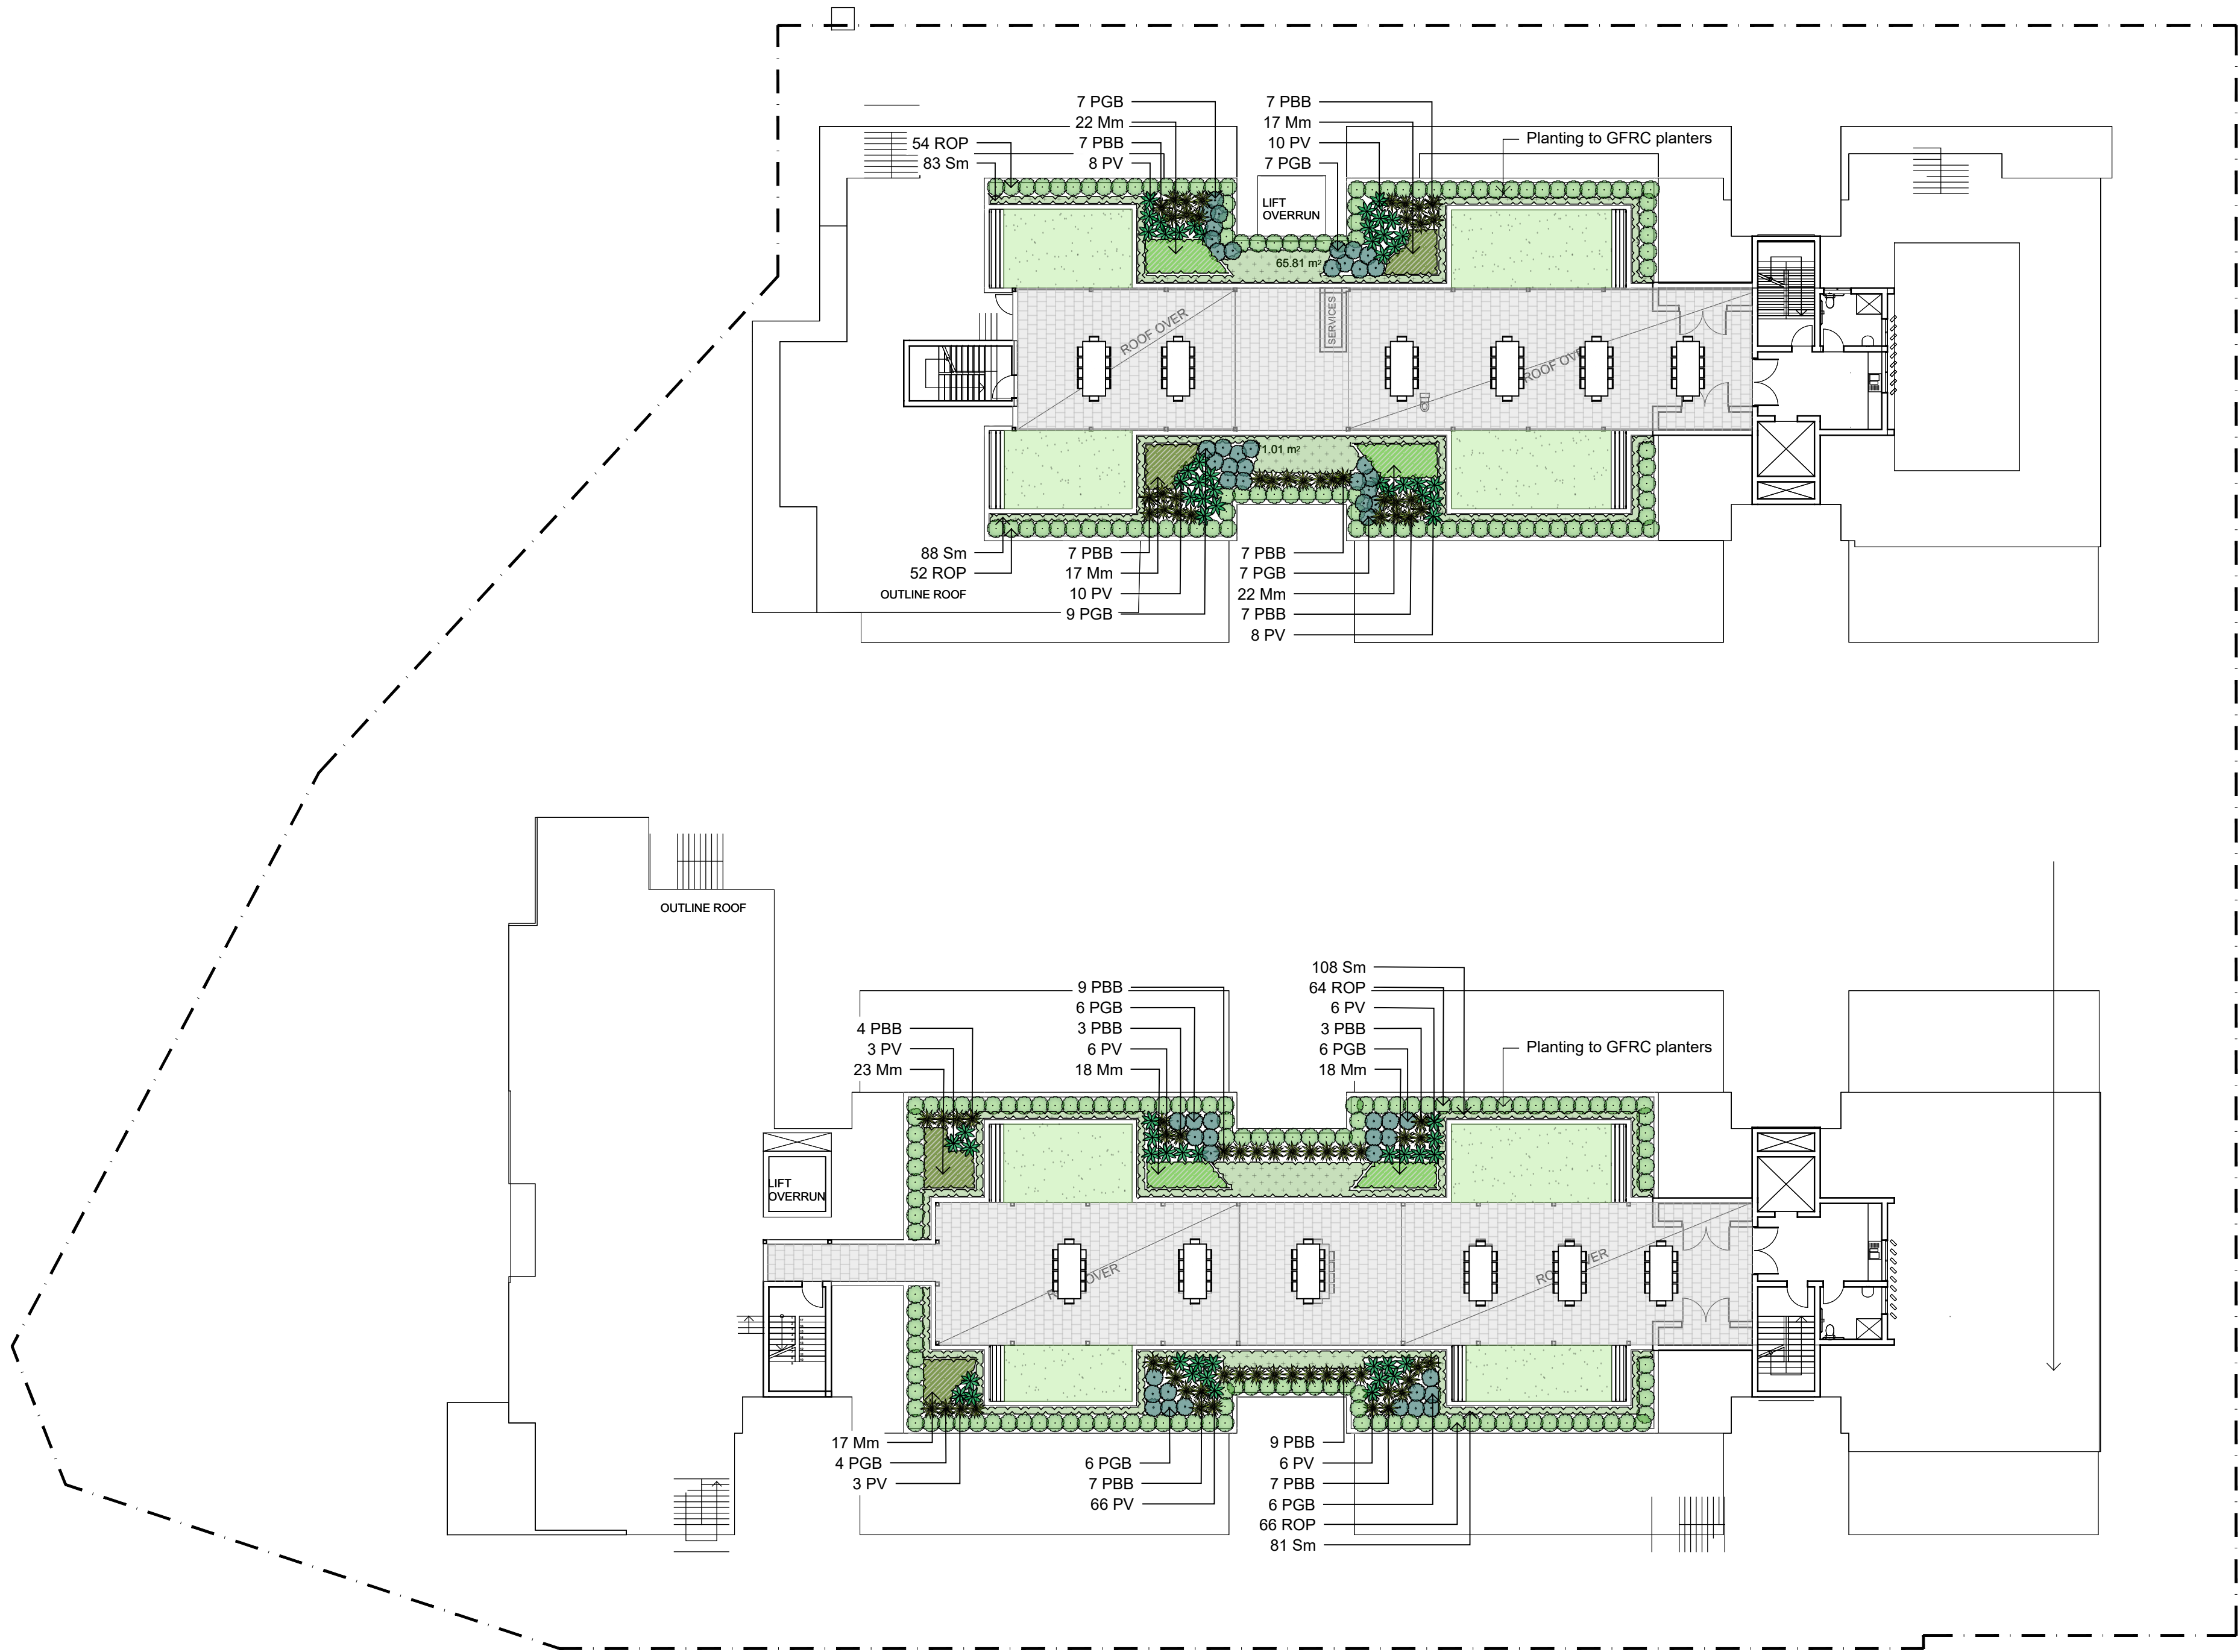

Client:
Toronto Investments
No. 1 Pty Ltd

Project:
Toronto Mixed Use
114 Cary Street, Toronto

Level 1, 3-5 Baptist Street
Redfern NSW 2016
Australia

Tel: (61 2) 8332 5600
Fax: (61 2) 9698 2877
www.siteimage.com.au

Site Image (NSW) Pty Ltd
ABN 44 801 262 380

S I T E I M A G E



Landscape Architects

Development Application

Drawing Name:
Landscape Plan
Roof


Scale: 1:200 @ A1
Job Number:

Drawing Number: 103
Issue: A


SS20-4631

103 A


NOT FOR CONSTRUCTION

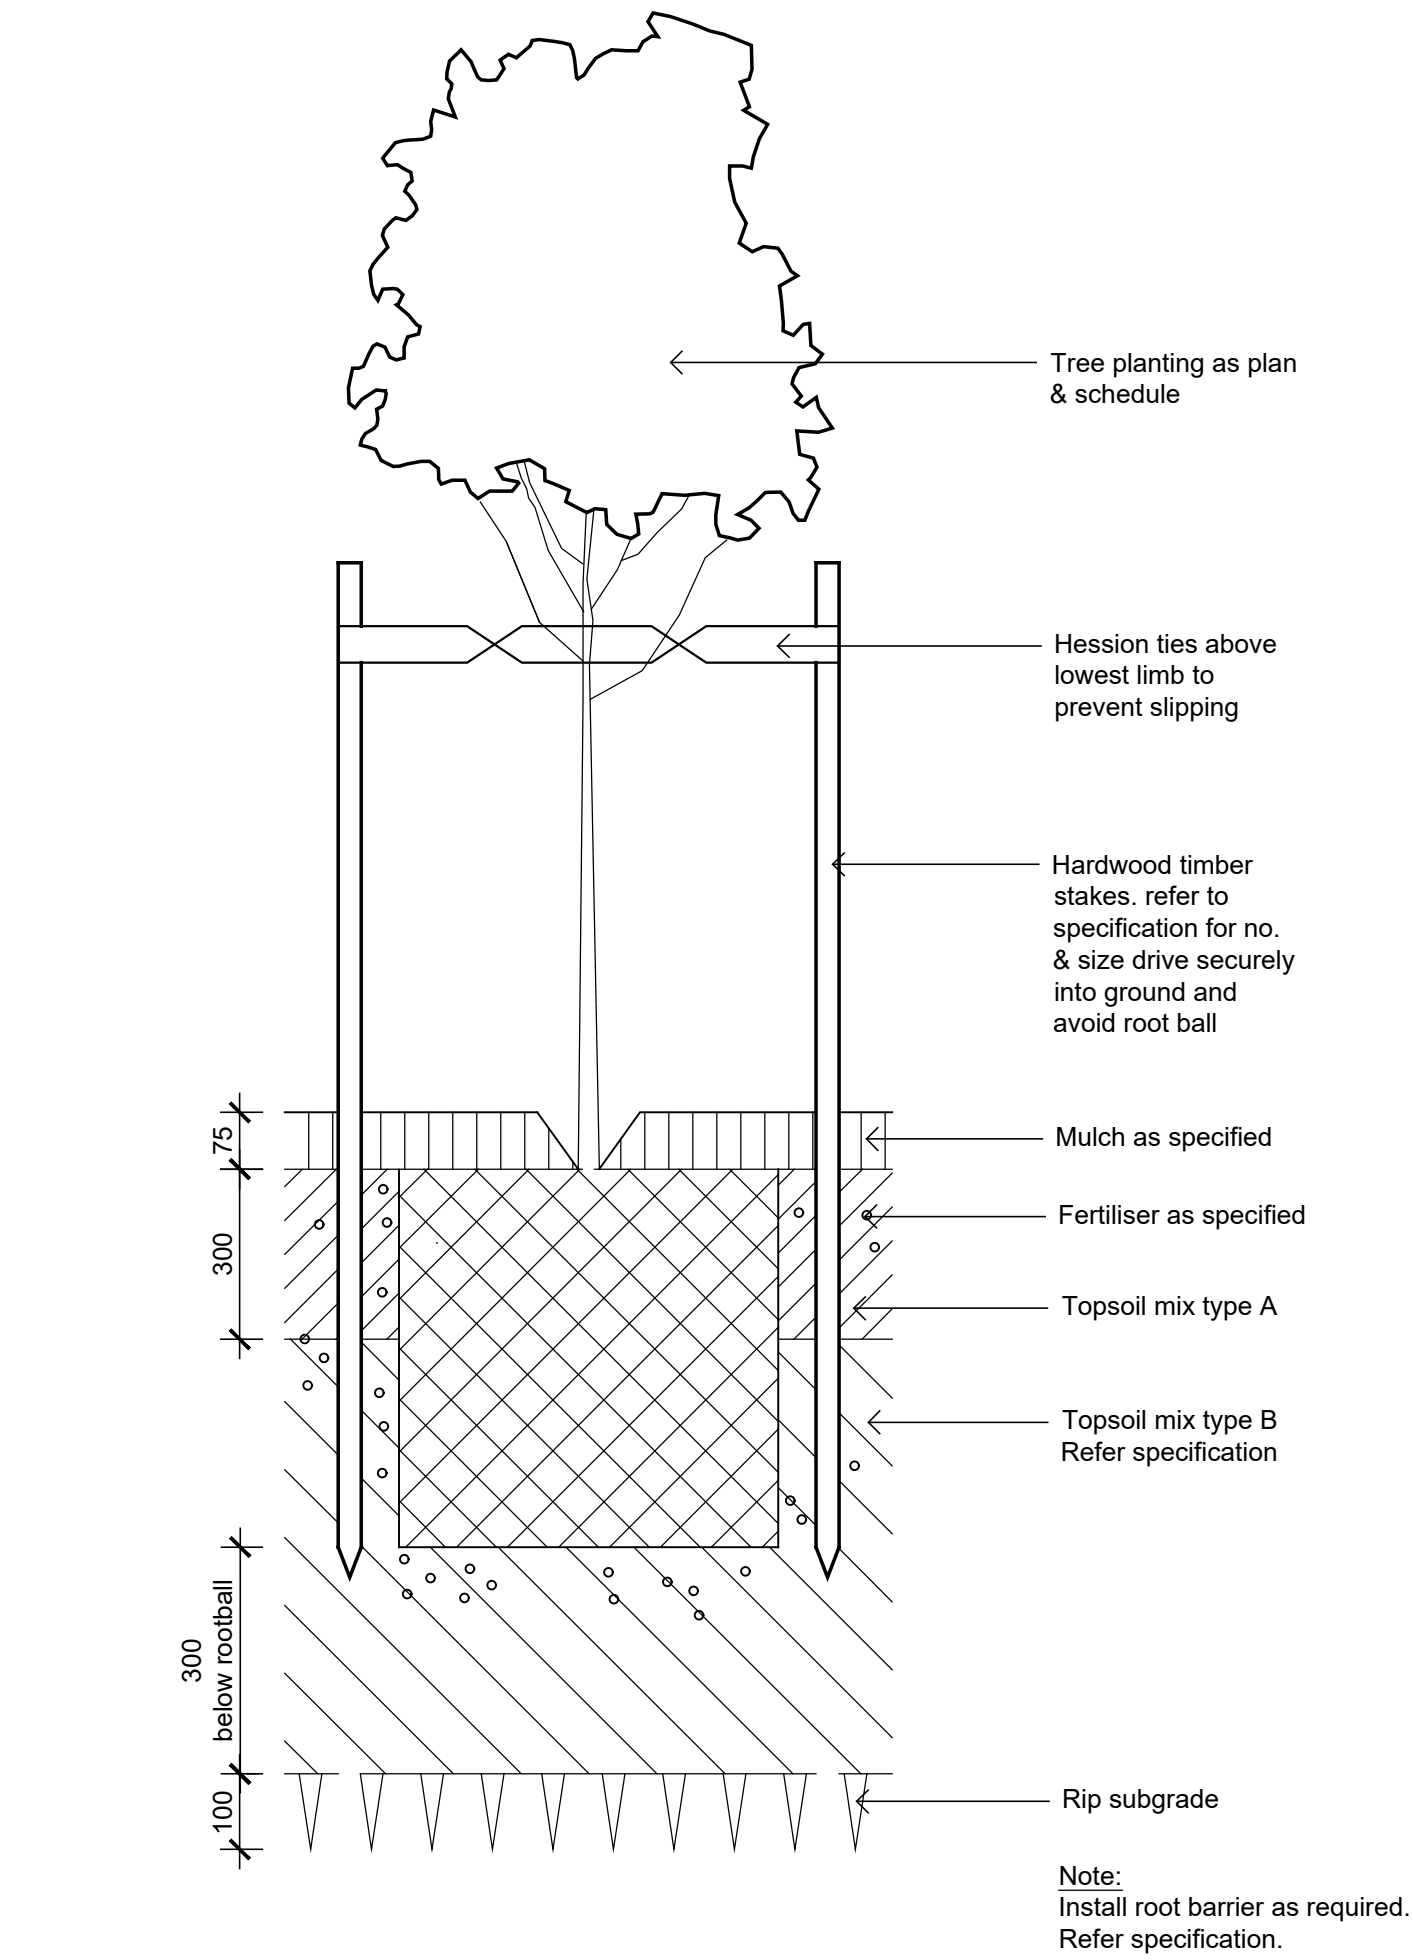


01 Detail 75-200L Tree Planting on Grade
501 1:10

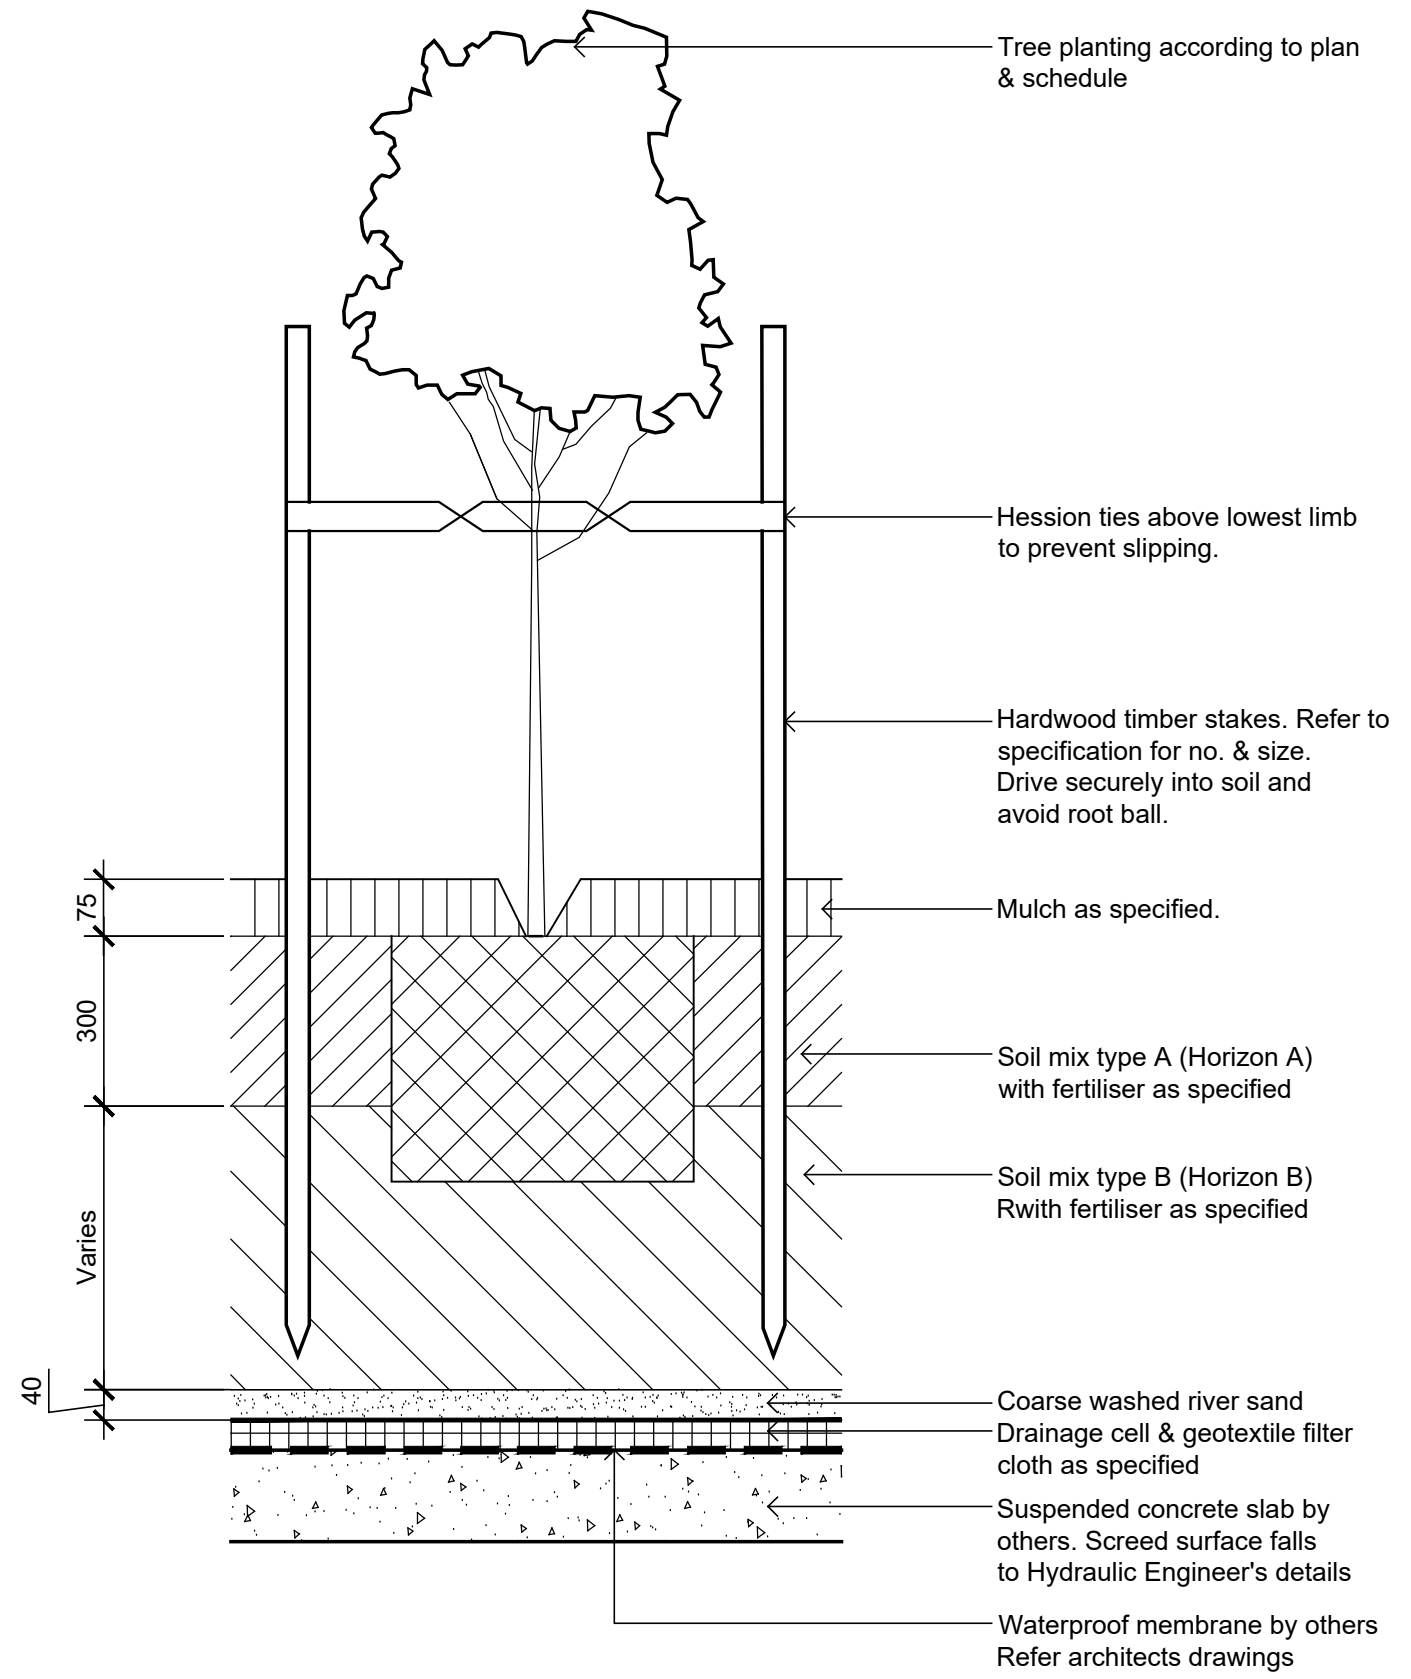


03 Detail 25-75L Tree Planting on Structure
501 1:10

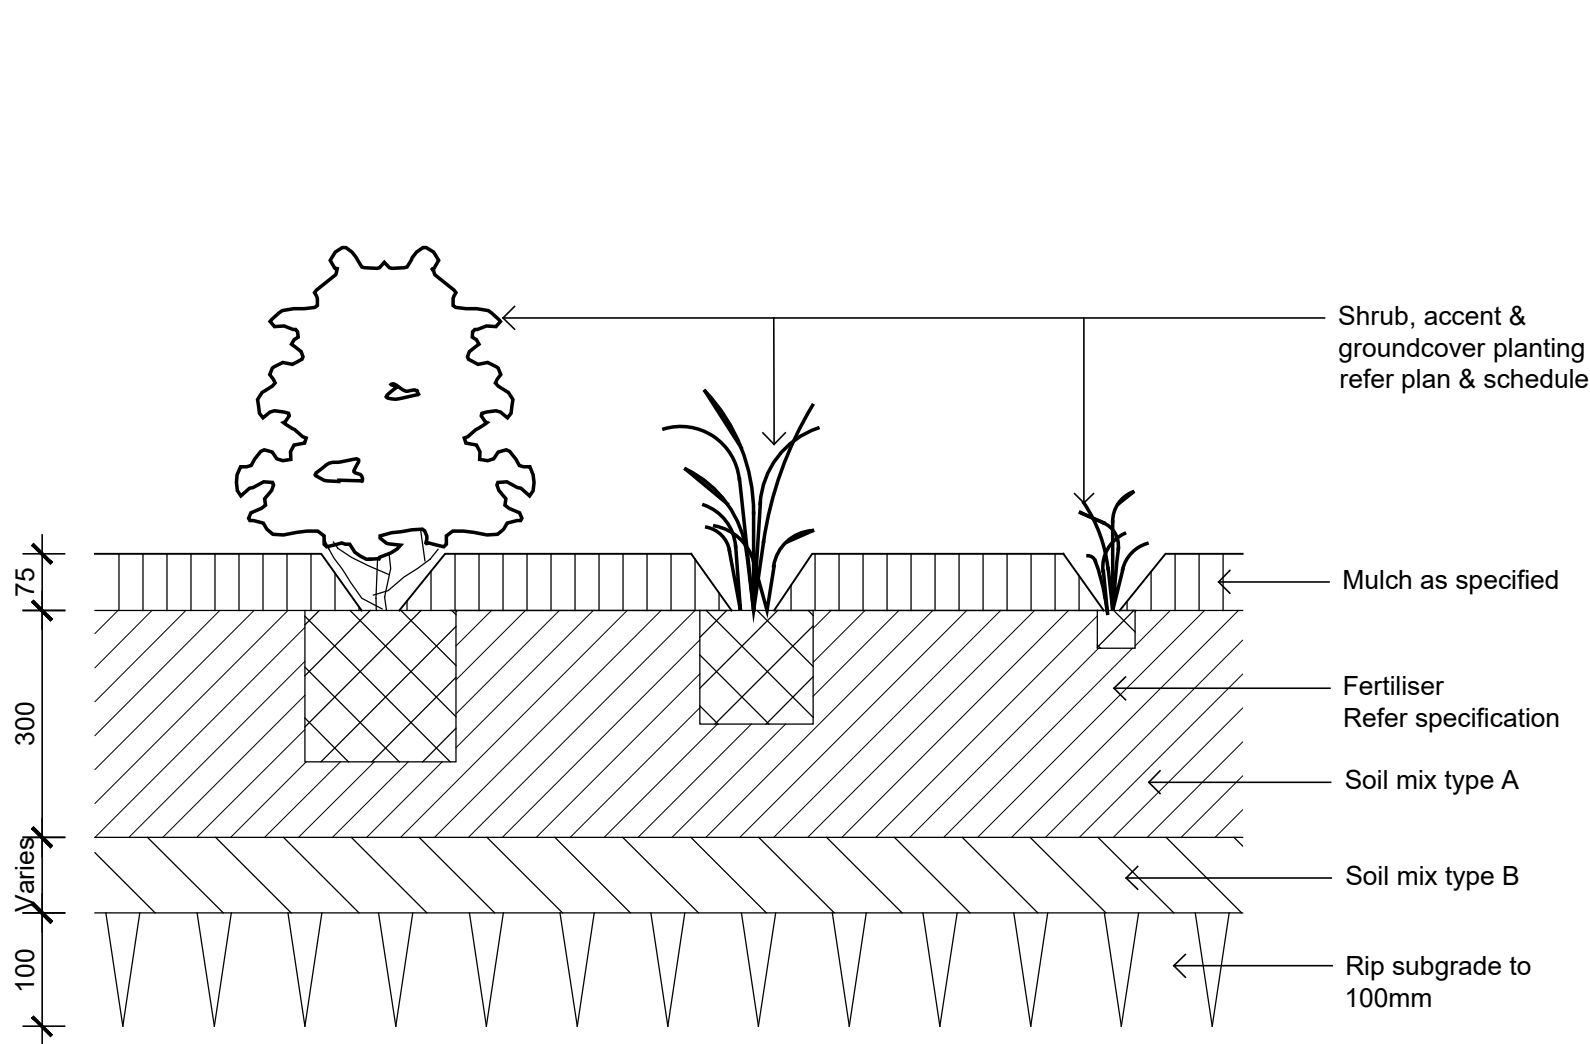


02 Detail Shrub Accent & Groundcover Planting on Grade
501 1:10

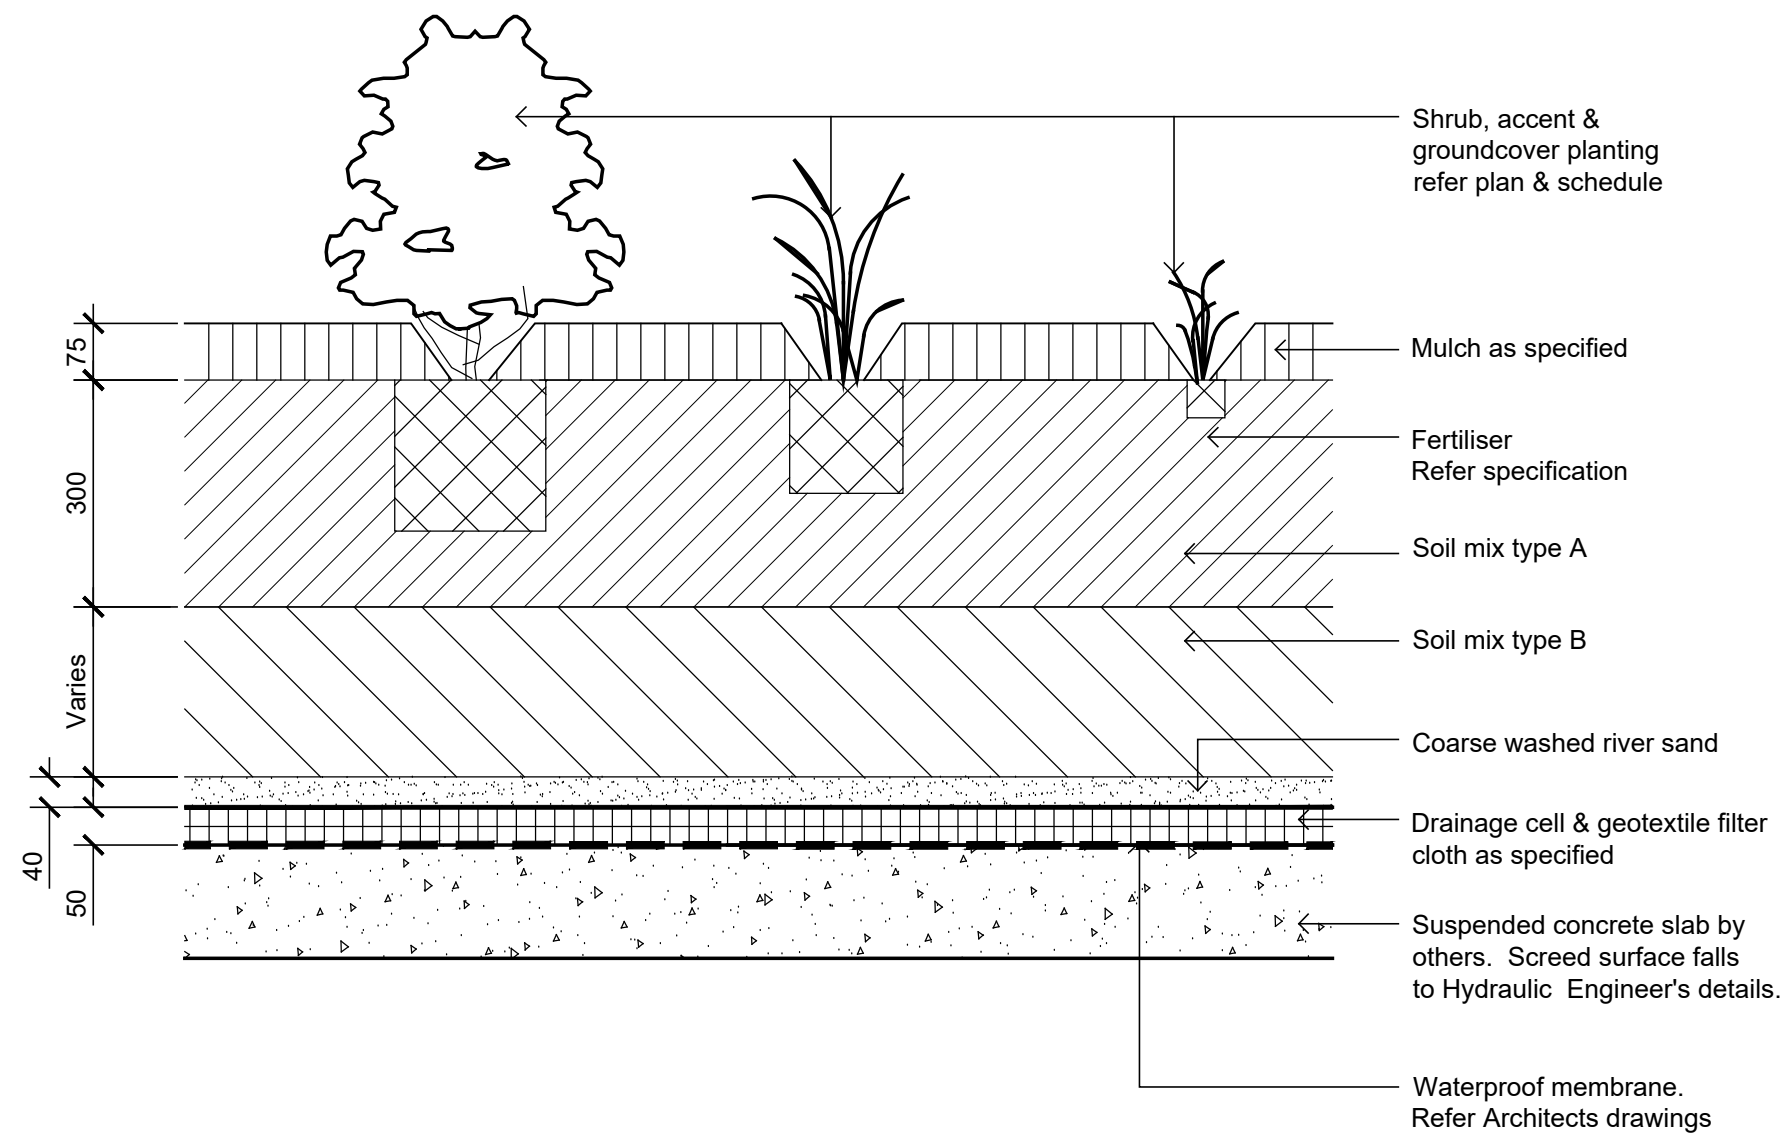


04 Detail Shrub Accent & Groundcover Planting on Structure
501 1:10

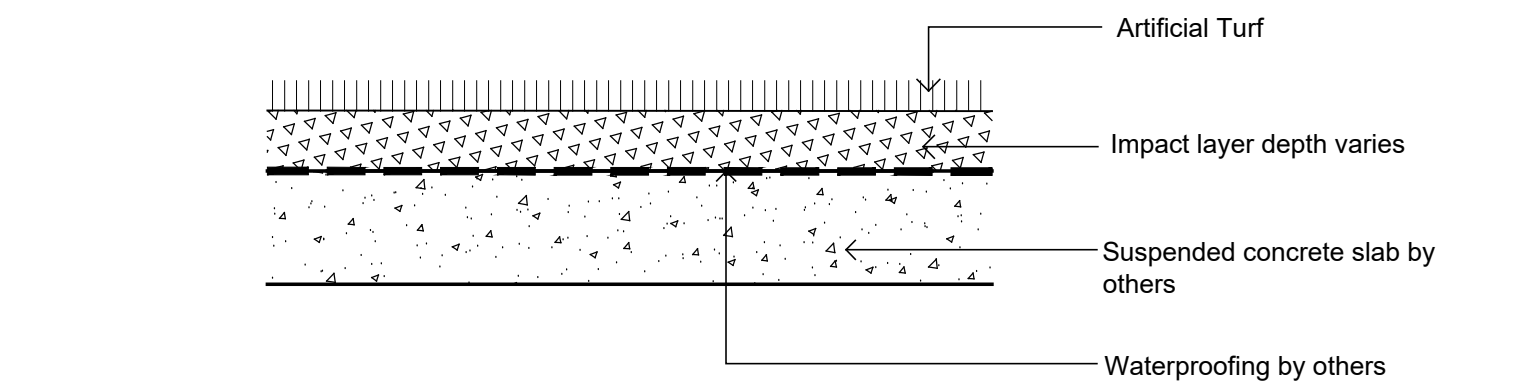

05 Synthetic Turf
501 1:10

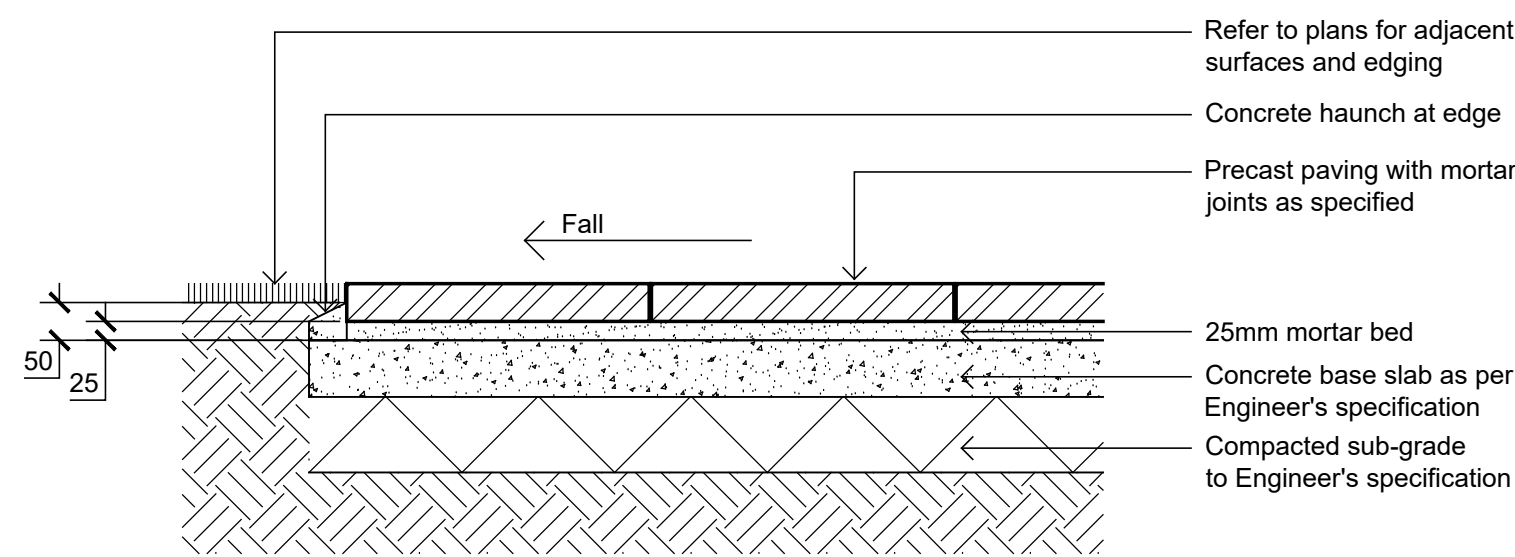

06 Precast Unit Pavers on Concrete Slab
501 1:10

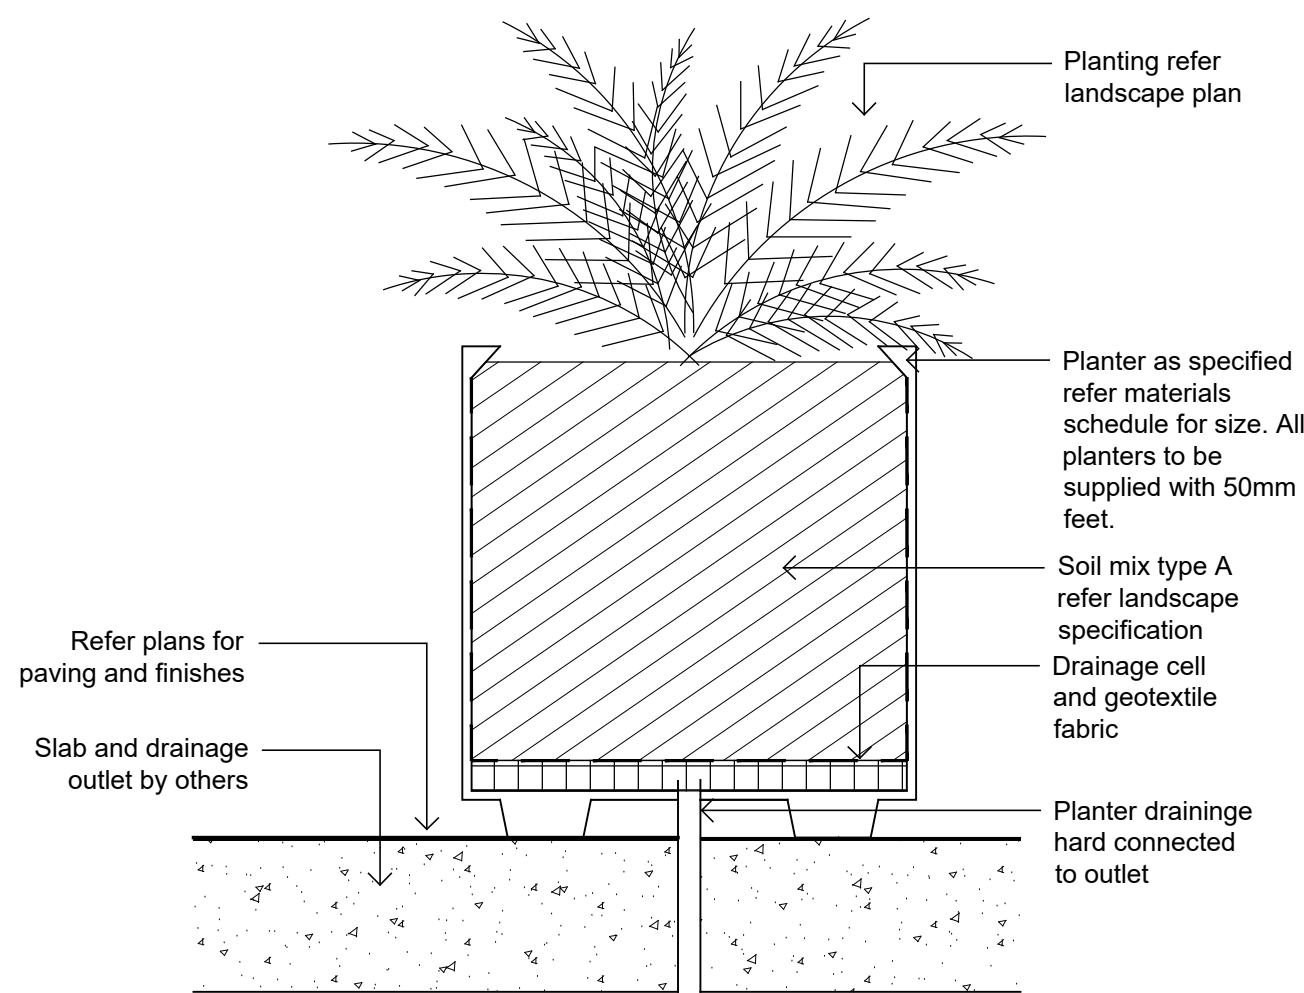

07 Typical Container Planting
501 1:10

Client:
Toronto Investments
No. 1 Pty Ltd

Project:
Toronto Mixed Use
114 Cary Street, Toronto

SITE IMAGE
Level 1, 3-5 Baptist Street
Redfern NSW 2016
Australia
Tel: (61 2) 8332 5600
Fax: (61 2) 9698 2877
www.siteimage.com.au
Site Image (NSW) Pty Ltd
ABN 44 801 262 380



Development Application

Drawing Name:
Landscape Details

Scale: As Shown
Job Number: Drawing Number: Issue:

SS20-4631

501 A