

Drawing Register

Drawing No.	Drawing Title	Scale	Issue No.
L01	Title Sheet	NA	E
L02	Landscape Plan - Ground Floor	1:200	E
L03	Landscape Plan - Level 1	1:200	E
L04	Site Sections	1:100	E
L05	Precedents & Planting Palette	NA	E
L06	Materials Schedule	NA	E
L07	Planting Palette	NA	E

Client Cheryl Nguyen	Consultant Zisheng Lin Landscape Architect	Revisions <table border="1"> <thead> <tr> <th>Issue</th> <th>Date</th> <th>Description</th> <th>Drawn</th> <th>Check</th> </tr> </thead> <tbody> <tr> <td>B</td> <td>09.07.2022</td> <td>For DA</td> <td>CY</td> <td>JL</td> </tr> <tr> <td>C</td> <td>18.07.2022</td> <td>For DA</td> <td>CY</td> <td>JL</td> </tr> <tr> <td>D</td> <td>19.07.2022</td> <td>For DA</td> <td>CY</td> <td>JL</td> </tr> <tr> <td>E</td> <td>21.07.2022</td> <td>For DA</td> <td>CY</td> <td>JL</td> </tr> </tbody> </table>	Issue	Date	Description	Drawn	Check	B	09.07.2022	For DA	CY	JL	C	18.07.2022	For DA	CY	JL	D	19.07.2022	For DA	CY	JL	E	21.07.2022	For DA	CY	JL	Address 390 Forest Road, Hurstville, NSW 2220	Project 17 Anembo Ave, Georges Hall NSW Drawing title Title Sheet	Date July 2022 Scale NA	Drawing No. L01	Issue No. E
Issue	Date	Description	Drawn	Check																												
B	09.07.2022	For DA	CY	JL																												
C	18.07.2022	For DA	CY	JL																												
D	19.07.2022	For DA	CY	JL																												
E	21.07.2022	For DA	CY	JL																												

Landscape Plan - Ground Floor



- Legend**
- A** Feature entry garden
 - B** Garden bed with screening shrubs to provide privacy
 - C** Tree fern with shade-tolerant planting and groundcover
 - D** Garden bed with climbers
 - E** Garden bed with groundcovers
 - F** Planting in pot
 - G** Sun loungers
 - H** Outdoor couch with umbrella
 - I** Driveway - refer to architect's documentation
 - J** Courtyard paver - Travertien
 - K** Dog house
 - L** Stepping stones
 - M** Retaining wall

Client Cheryl Nguyen	Consultant Zisheng Lin Landscape Architect	Revisions					Address 390 Forest Road, Hurstville, NSW 2220	Project 17 Anembo Ave, Georges Hall NSW Drawing title Landscape Plan	Date July 2022 Scale 1:200 @ A3	Drawing No. L02	Issue No. E
		Issue	Date	Description	Drawn	Check					
		B	09.07.2022	For DA	CY	JL					
		C	18.07.2022	For DA	CY	JL					
		D	19.07.2022	For DA	CY	JL					
E	21.07.2022	For DA	CY	JL							




Legend


A Raised garden planting

<p>Client Cheryl Nguyen</p>	<p>Consultant Zisheng Lin Landscape Architect</p>	<p>Revisions</p> <table border="1"> <thead> <tr> <th>Issue</th> <th>Date</th> <th>Description</th> <th>Drawn</th> <th>Check</th> </tr> </thead> <tbody> <tr> <td>B</td> <td>09.07.2022</td> <td>For DA</td> <td>CY</td> <td>JL</td> </tr> <tr> <td>C</td> <td>18.07.2022</td> <td>For DA</td> <td>CY</td> <td>JL</td> </tr> <tr> <td>D</td> <td>19.07.2022</td> <td>For DA</td> <td>CY</td> <td>JL</td> </tr> <tr> <td>E</td> <td>21.07.2022</td> <td>For DA</td> <td>CY</td> <td>JL</td> </tr> </tbody> </table>	Issue	Date	Description	Drawn	Check	B	09.07.2022	For DA	CY	JL	C	18.07.2022	For DA	CY	JL	D	19.07.2022	For DA	CY	JL	E	21.07.2022	For DA	CY	JL	<p>Address 390 Forest Road, Hurstville, NSW 2220</p>	<p>Project 17 Anembo Ave, Georges Hall NSW</p> <p>Drawing title Landscape Plan</p>	<p>Date July 2022</p> <p>Scale 1:200 @ A3</p>	<p>Drawing No. L03</p>	<p>Issue No. E</p>
Issue	Date	Description	Drawn	Check																												
B	09.07.2022	For DA	CY	JL																												
C	18.07.2022	For DA	CY	JL																												
D	19.07.2022	For DA	CY	JL																												
E	21.07.2022	For DA	CY	JL																												

Site Section

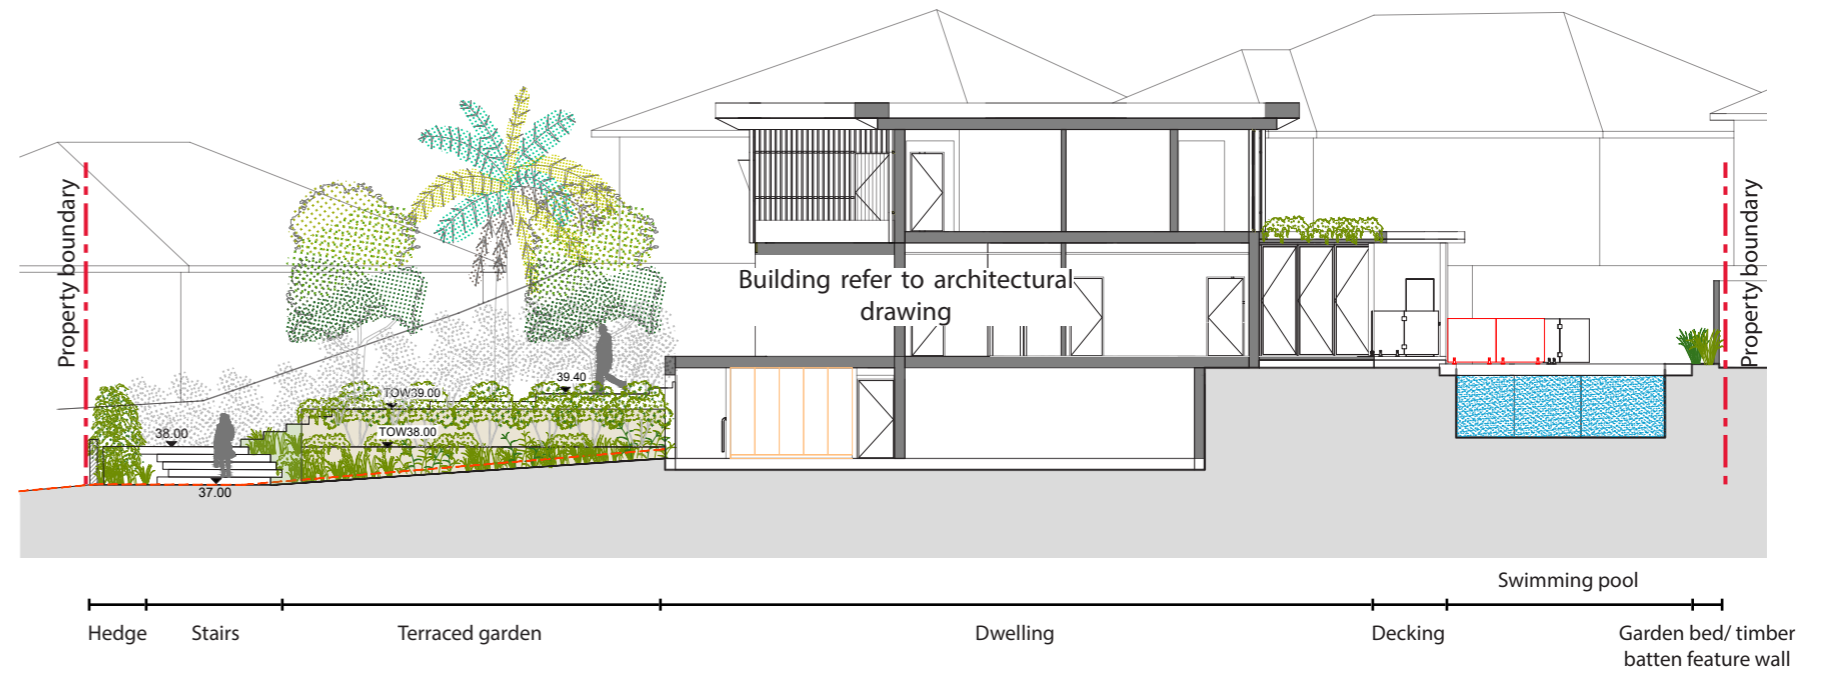


Section A

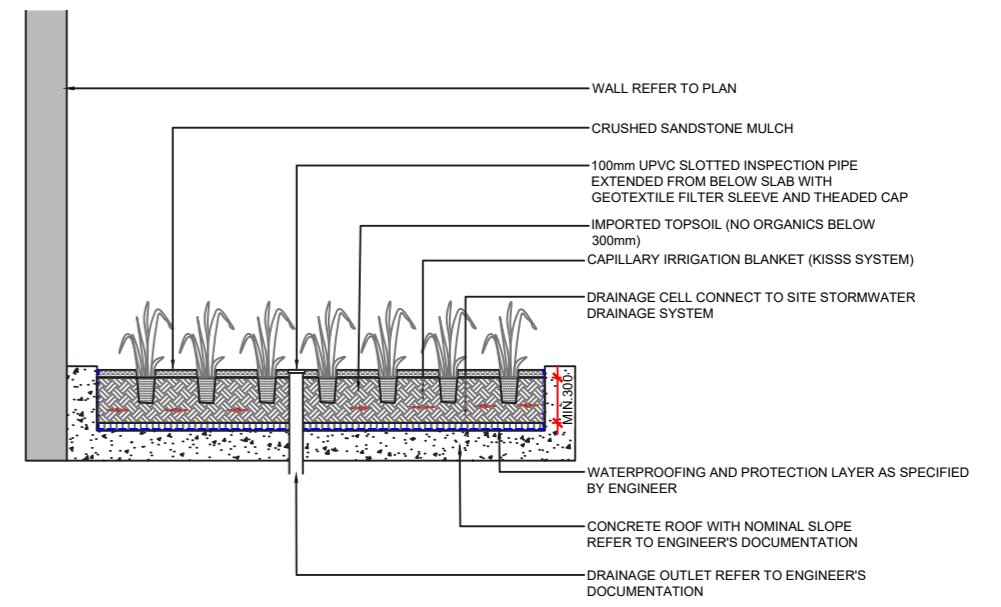

Roof Planter - Typical Detail

Client Cheryl Nguyen	Consultant Zisheng Lin Landscape Architect	Revisions					Address 390 Forest Road, Hurstville, NSW 2220	Project 17 Anembo Ave, Georges Hall NSW	Date July 2022	Drawing No. L04	Issue No. E
		Issue	Date	Description	Drawn	Check					
		B	09.07.2022	For DA	CY	JL					
		C	18.07.2022	For DA	CY	JL					
		D	19.07.2022	For DA	CY	JL					
E	21.07.2022	For DA	CY	JL							
							Drawing title Site Section	Scale 1:200 @ A3			

Precedents

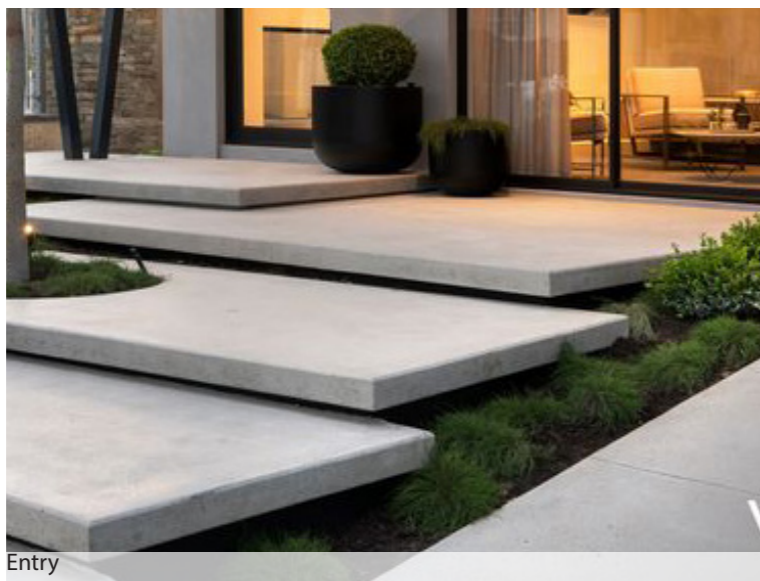

Entry



Cascading planting



Olive tree with understorey planting



Courtyard planting



Swimming pool, edge planting and climber on timber batten fence



Water feature



Timber batten feature wall




General mass planting

Client Cheryl Nguyen	Consultant Zisheng Lin Landscape Architect	Revisions					Address 390 Forest Road, Hurstville, NSW 2220	Project 17 Anembo Ave, Georges Hall NSW	Date July 2022	Drawing No. L05	Issue No. E
		Issue	Date	Description	Drawn	Check					
		B	09.07.2022	For DA	CY	JL					
		C	18.07.2022	For DA	CY	JL					
		D	19.07.2022	For DA	CY	JL					
		E	21.07.2022	For DA	CY	JL					
							Drawing title Precedents & Planting Palette	Scale NA			


Materials Schedule




Planting pot

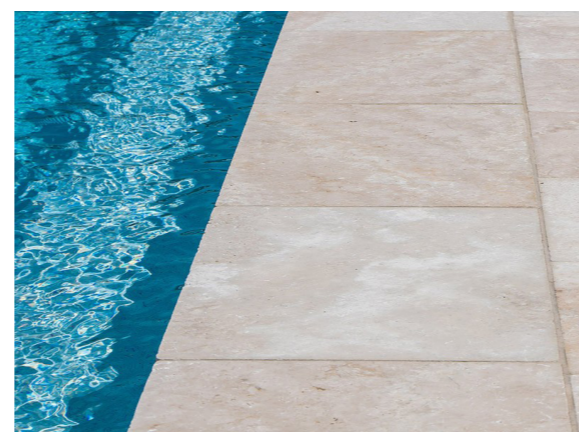

Travertine paver - Swimming pool

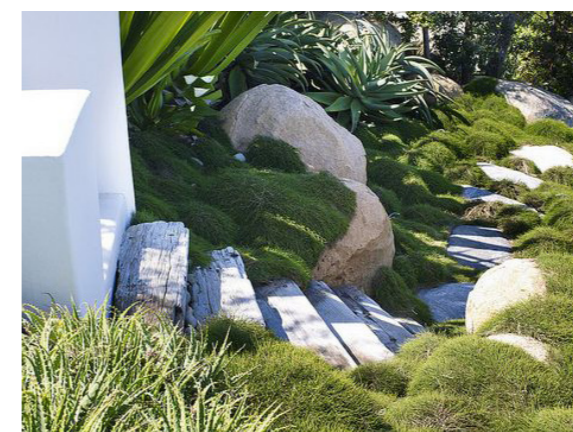


Sandstone boulders

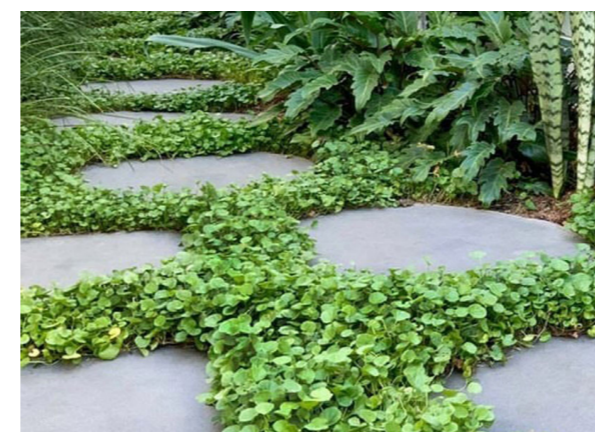


Bluestone organic stepping stone




Glass balustrade

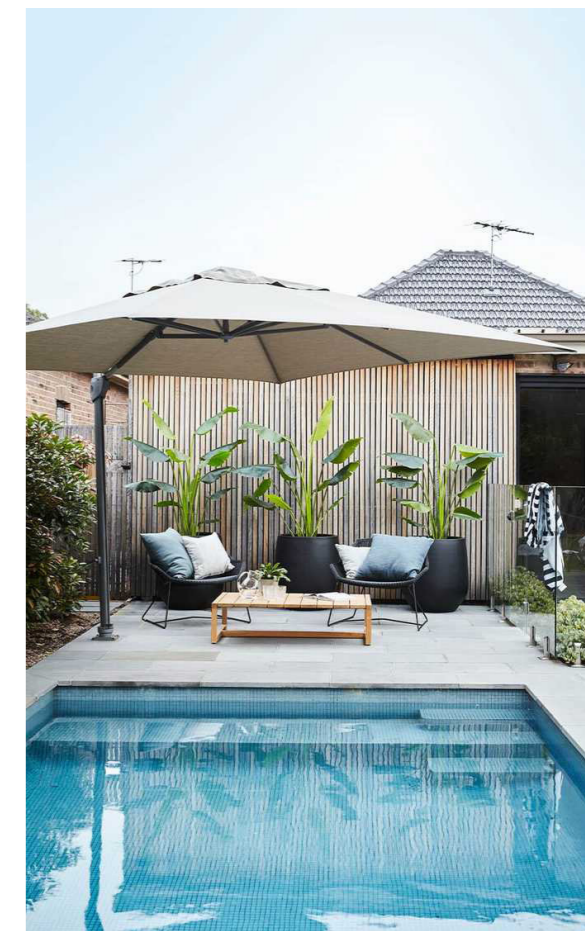

Umbrella & seats

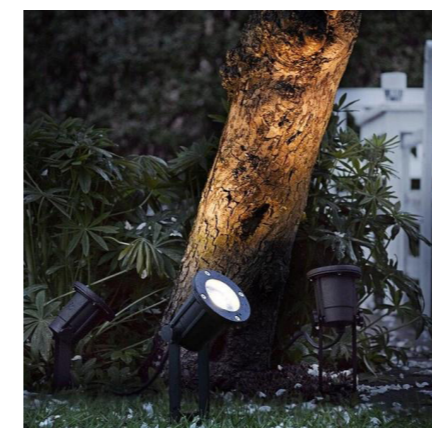


Uplight to light up feature tree

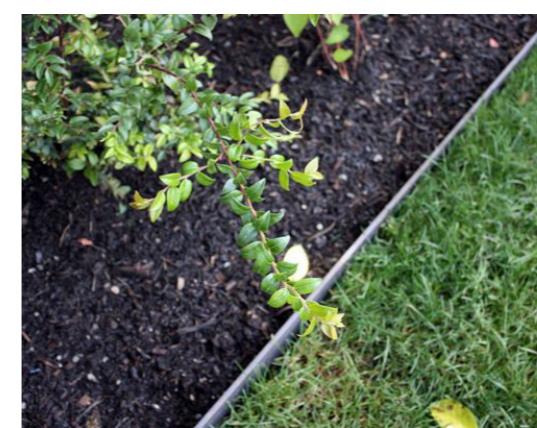

Steel edge



Galvanized grate drain

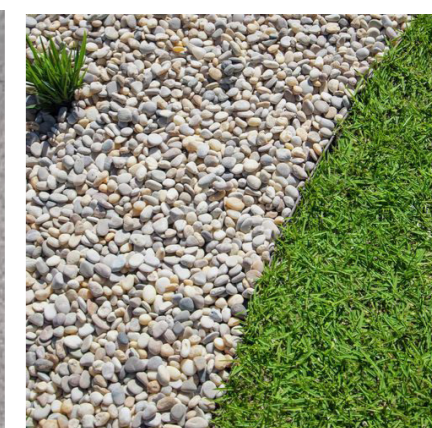


Pebbles

Client Cheryl Nguyen	Consultant Zisheng Lin Landscape Architect	Revisions	Address 390 Forest Road, Hurstville, NSW 2220	Project 17 Anembo Ave, Georges Hall NSW	Date July 2022	Drawing No. L06	Issue No. E																								
		<table border="1"> <thead> <tr> <th>Issue</th> <th>Date</th> <th>Description</th> <th>Drawn</th> <th>Check</th> </tr> </thead> <tbody> <tr> <td>B</td> <td>09.07.2022</td> <td>For DA</td> <td>CY</td> <td>JL</td> </tr> <tr> <td>C</td> <td>18.07.2022</td> <td>For DA</td> <td>CY</td> <td>JL</td> </tr> <tr> <td>D</td> <td>19.07.2022</td> <td>For DA</td> <td>CY</td> <td>JL</td> </tr> <tr> <td>E</td> <td>21.07.2022</td> <td>For DA</td> <td>CY</td> <td>JL</td> </tr> </tbody> </table>	Issue	Date	Description	Drawn	Check	B	09.07.2022	For DA	CY	JL	C	18.07.2022	For DA	CY	JL	D	19.07.2022	For DA	CY	JL	E	21.07.2022	For DA	CY	JL		Drawing title Material Schedule	Scale NA	
Issue	Date	Description	Drawn	Check																											
B	09.07.2022	For DA	CY	JL																											
C	18.07.2022	For DA	CY	JL																											
D	19.07.2022	For DA	CY	JL																											
E	21.07.2022	For DA	CY	JL																											

Planting Palette

Tree

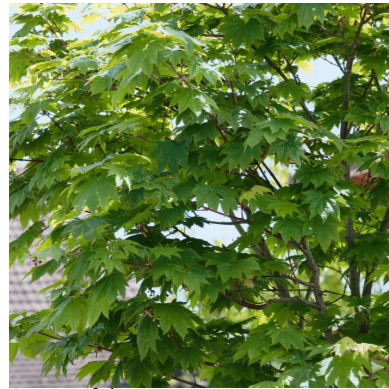

Acer vitifolium



Cyathea cooperi



Olea europaea

Shrub



Agave attenuata



Philodendron xanadu



Pittosporum 'Miss Muffet'



Sansevieria trifasciata



Isopogon anemonifolius

Grass & Groundcover



Casuarina glauca 'Cousin It'



Crassula ovata 'Gollum'



Dichondra argenta



Liriope muscari 'Evergreen Giant'



Rosmarinus officinalis 'Prostratus'



Viola hederacea



Trachelospermum jasminoides



Lomandra longifolia



Dianella caerulea



Goodenia hederacea

Botanical Name	Common Name	Height	Pot Size	Quantity
Tree				
Acer vitifolium	Japanese Maple	3-4.5m	75L	2
Cyathea cooperi	Lacy Tree Fern	3m	45L	2
Olea europaea	Olive	6m	75L	1
Shrub				
Agave attenuata	Foxtail Agave	0.5m	140mm	2/sqm
Goodenia hederacea	Ivy Goodenia	800mm	140mm	4/sqm
Isopogon anemonifolius	Broad-leaf Drumsticks	1.5m	140mm	2/sqm
Philodendron xanadu	Xanadu Philodendron	0.6-1m	140mm	4/sqm
Pittosporum 'Miss Muffet'	Dwarf pittosporum	1m	140mm	2/sqm
Sansevieria trifasciata	Snake Plant	0.7m	140mm	4/sqm
Zamioculcas zamiifolia	Zz Plant	0.7m	140mm	2/sqm
Grass & Groundcover				
Casuarina glauca 'Cousin It'	Cousin It	0.3m	140mm	3/sqm
Crassula ovata 'Gollum'	Ogre's Ears	0.3-0.9	140mm	3/sqm
Dichondra argenta	Dichondra Silver Falls	0.1m	140mm	5/sqm
Dianella caerulea	Blue Flax Lilly	1m	140mm	5/sqm
Lomandra longifolia	Spiny-headed Mat-rush	1m	140mm	5/sqm
Liriope muscari 'Evergreen Giant'	Evergreen Giant Liriope	0.7m	140mm	3/sqm
Rosmarinus officinalis 'Prostratus'	Groundcover Rosemary	0.1-0.2m	140mm	5/sqm
Trachelospermum jasminoides	Star Jasmine	0.6m	140mm	3/sqm
Viola hederacea	Native Violet	0.1-0.2m	140mm	5/sqm

Client

Cheryl Nguyen

Consultant

Zisheng Lin Landscape Architect

Revisions

Issue	Date	Description	Drawn	Check
B	09.07.2022	For DA	CY	JL
C	18.07.2022	For DA	CY	JL
D	19.07.2022	For DA	CY	JL
E	21.07.2022	For DA	CY	JL

Address

390 Forest Road,
Hurstville, NSW 2220

Project

17 Anembo Ave, Georges Hall NSW

Drawing title
Planting Palette

Date

July 2022

Scale
NA

Drawing No.

L07

Issue No.

E