


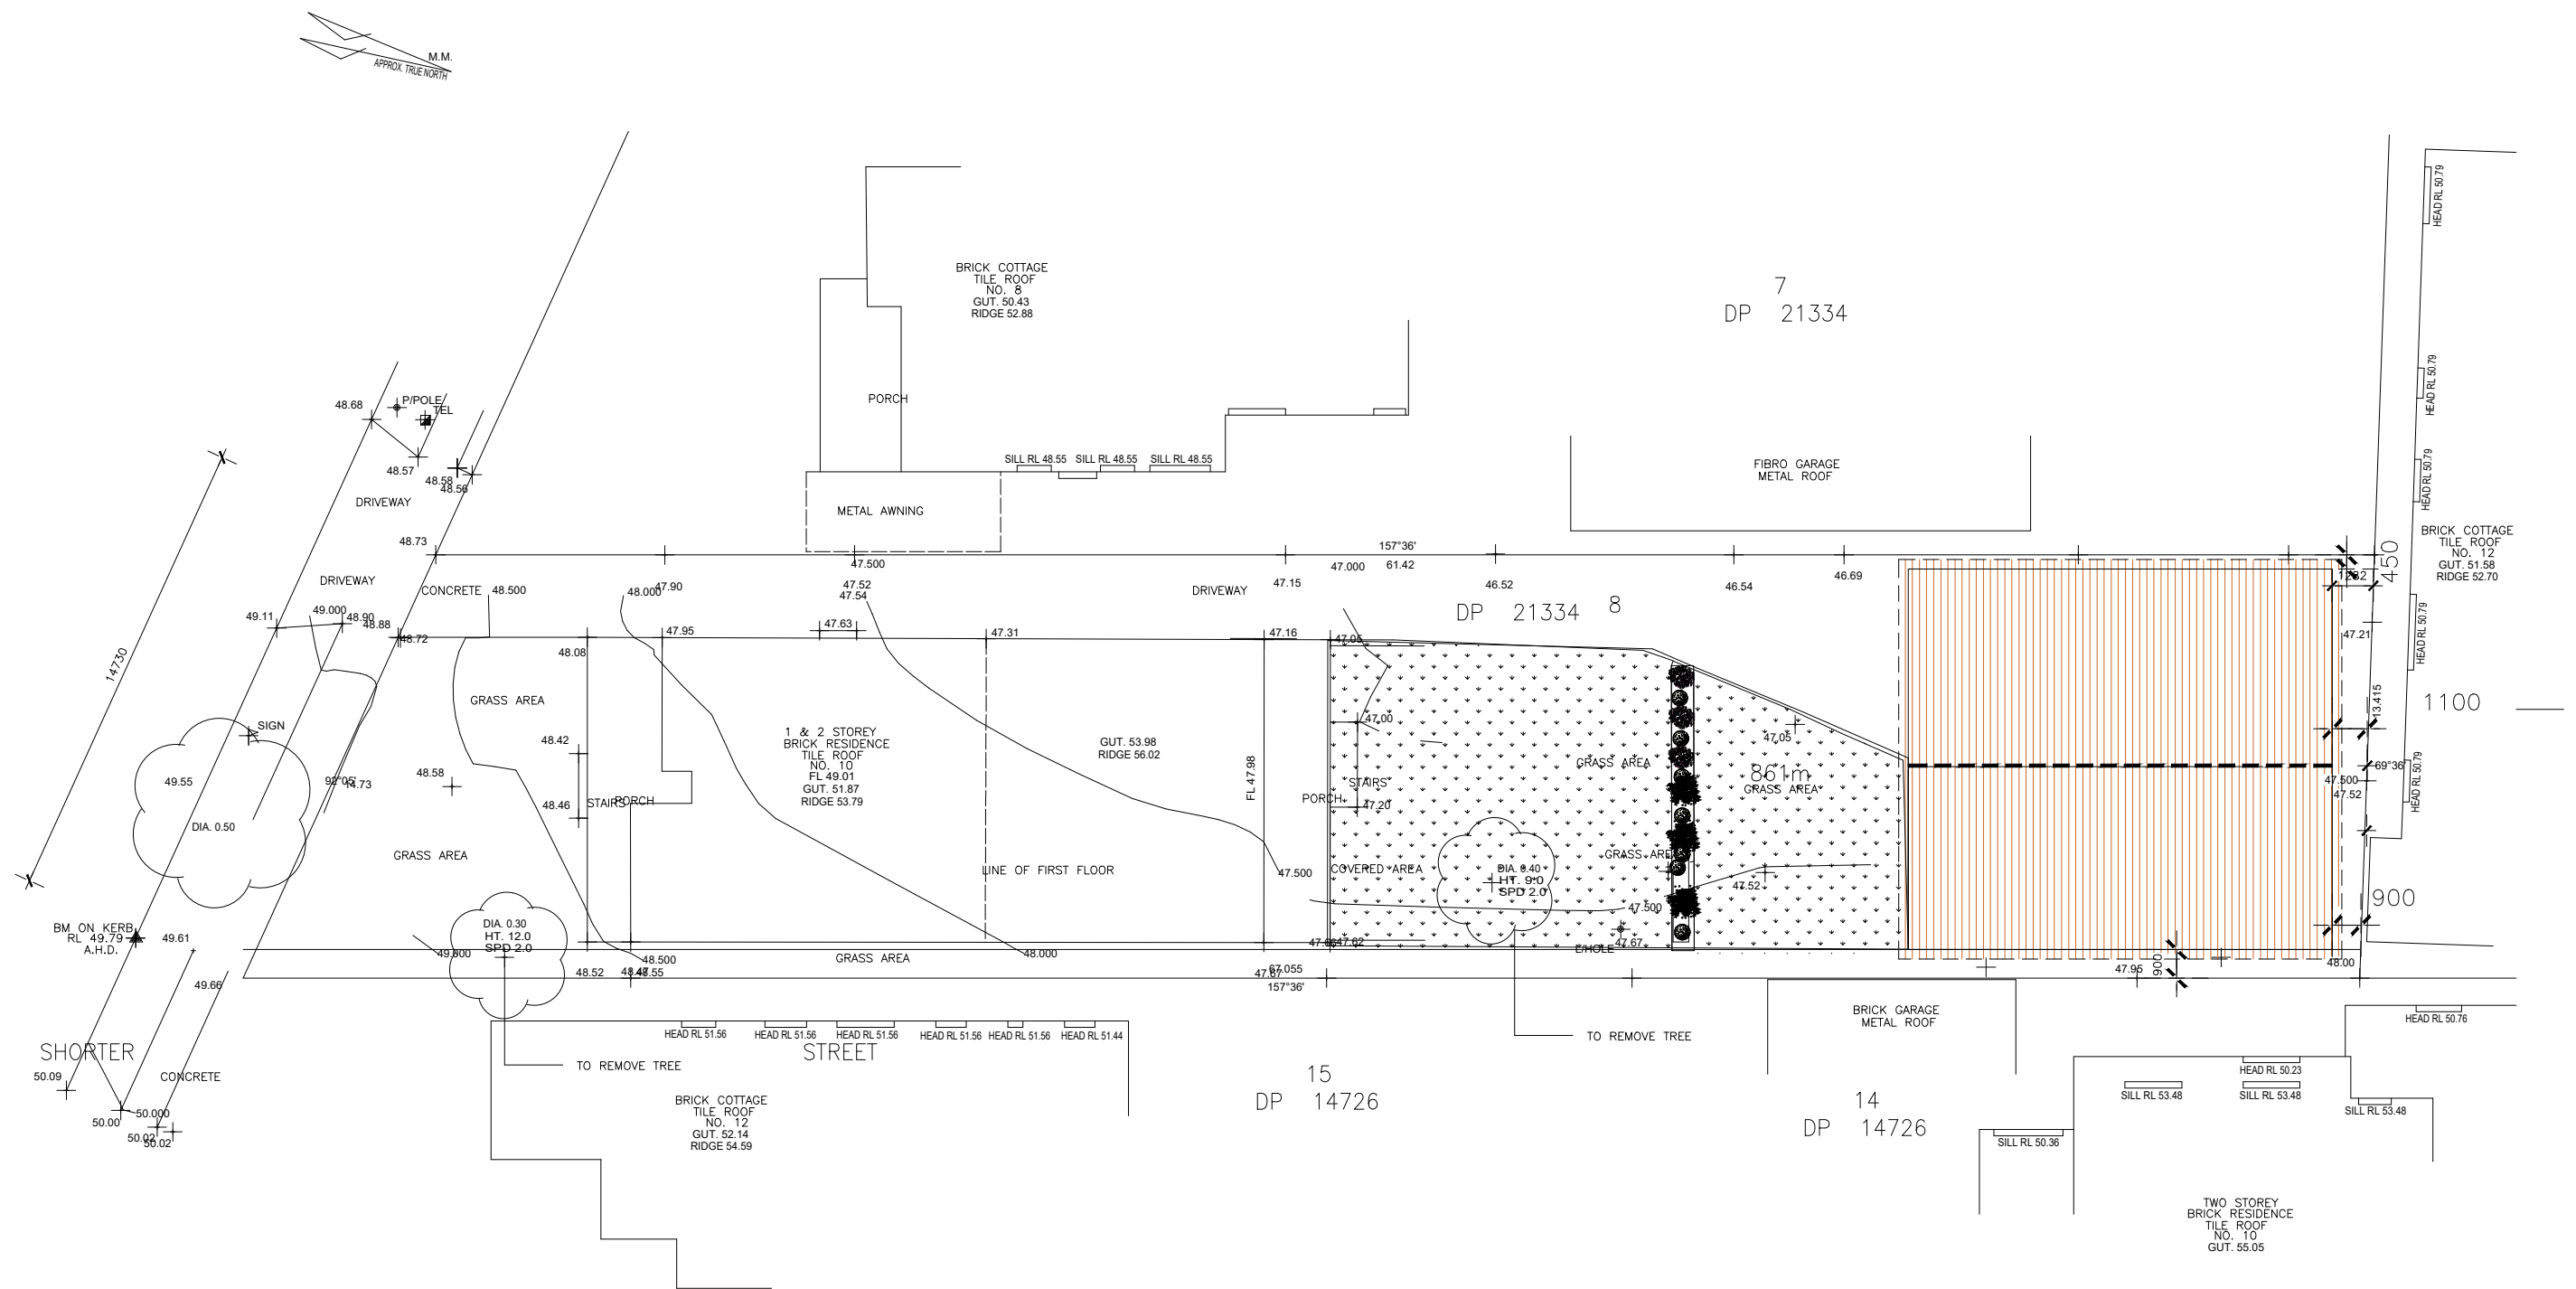

SITE PLAN  
SCALE 1:200

NOTES:

- This drawing is copyright and the property of DEZKON
- Larger scale drawings and written dimensions take
- Do not scale from drawings, all dimensions to be verified on site before commencement of work.
- All discrepancies to be brought to the attention of the author.

|   | AMENDED | DATE | Project No.: AA1209 | Drawing No.:                                                                        | Client:                      |  |  |  |  |  |           |
|---|---------|------|---------------------|-------------------------------------------------------------------------------------|------------------------------|--|--|--|--|--|-----------|
| A |         |      | Scale : AS SHOWN    |                                                                                     | MR Ken                       |  |  |  |  |  |           |
| B |         |      | Architect : BJ      |                                                                                     | Project:                     |  |  |  |  |  |           |
| D |         |      | Checked : HJ        | Approved : OK                                                                       | 10 Shorter Ave Beverly Hills |  |  |  |  |  |           |
|   |         |      |                     |                                                                                     | Drawing Title:               |  |  |  |  |  |           |
|   |         |      | 20 June 2022        | Rev. <table><tr><td></td><td></td><td></td><td></td><td></td><td></td></tr></table> |                              |  |  |  |  |  | SITE PLAN |
|   |         |      |                     |                                                                                     |                              |  |  |  |  |  |           |



DEZKON

5/12-14 Lancaster Ave Punchbowl  
NSW AUSTRALIA

Telephone: 0415 228660  
email: aakta1@hotmail.com