


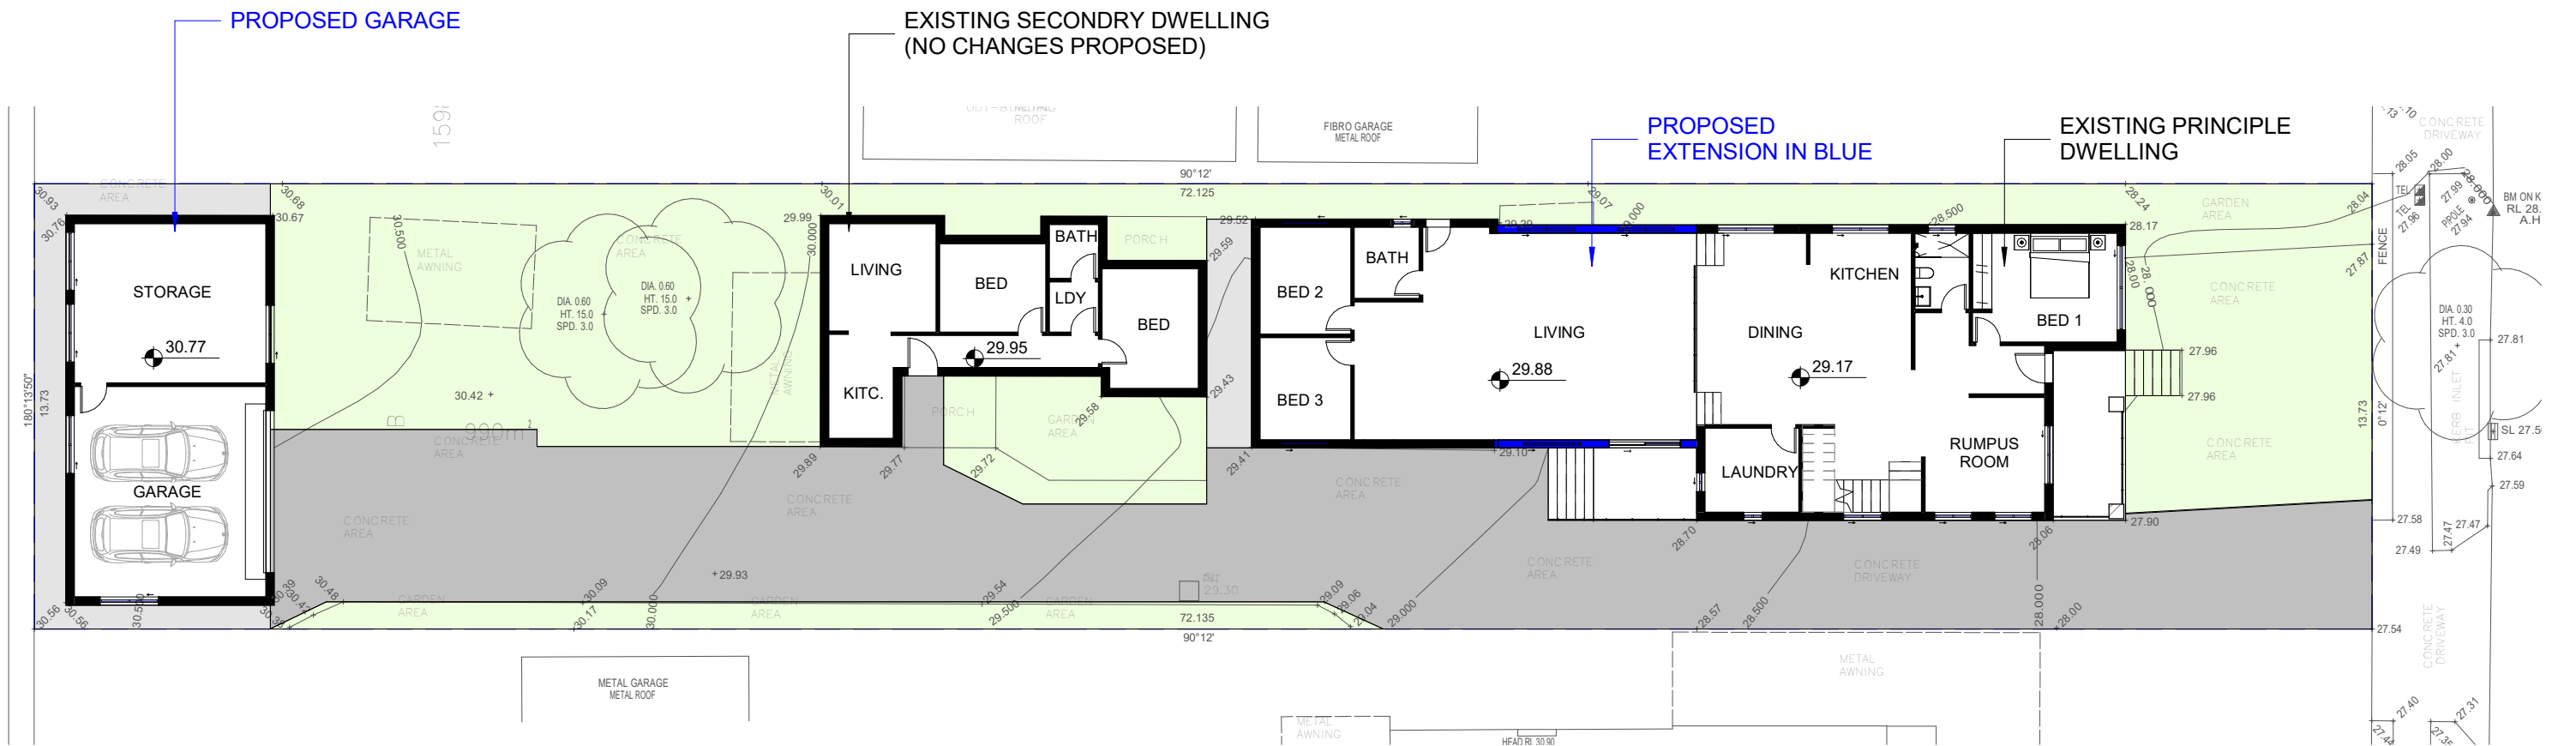

1 Overall Floor Plans
1 : 200

DESIGNER

ASTLEY HOMES

CLIENT

REVISIONS			
ISSUE	DATE	DESCRIPTION	BY
1	01.07.22	ISSUED FOR DEVELOPMENT APPLICATION	K.H

PROJECT TITLE

PROJECT ADDRESS

123 Smith St Sydney, NSW 2200

NOTES

Dimensions - Contractors to check all dimensions on site prior to commencing construction.
Do not scale from this drawing. Use given dimensions.
Copyright © This document is copyright. All rights reserved.

DRAWING TITLE

Overall Plans

DRAWING NO.

DA 02

DATE OF ISSUE

01.07.22

REVISION NO.

1

DRAWING SCALE

1 : 200

TRUE NORTH

SHEET SIZE

A3

ISSUED FOR DEVELOPMENT APPLICATION