
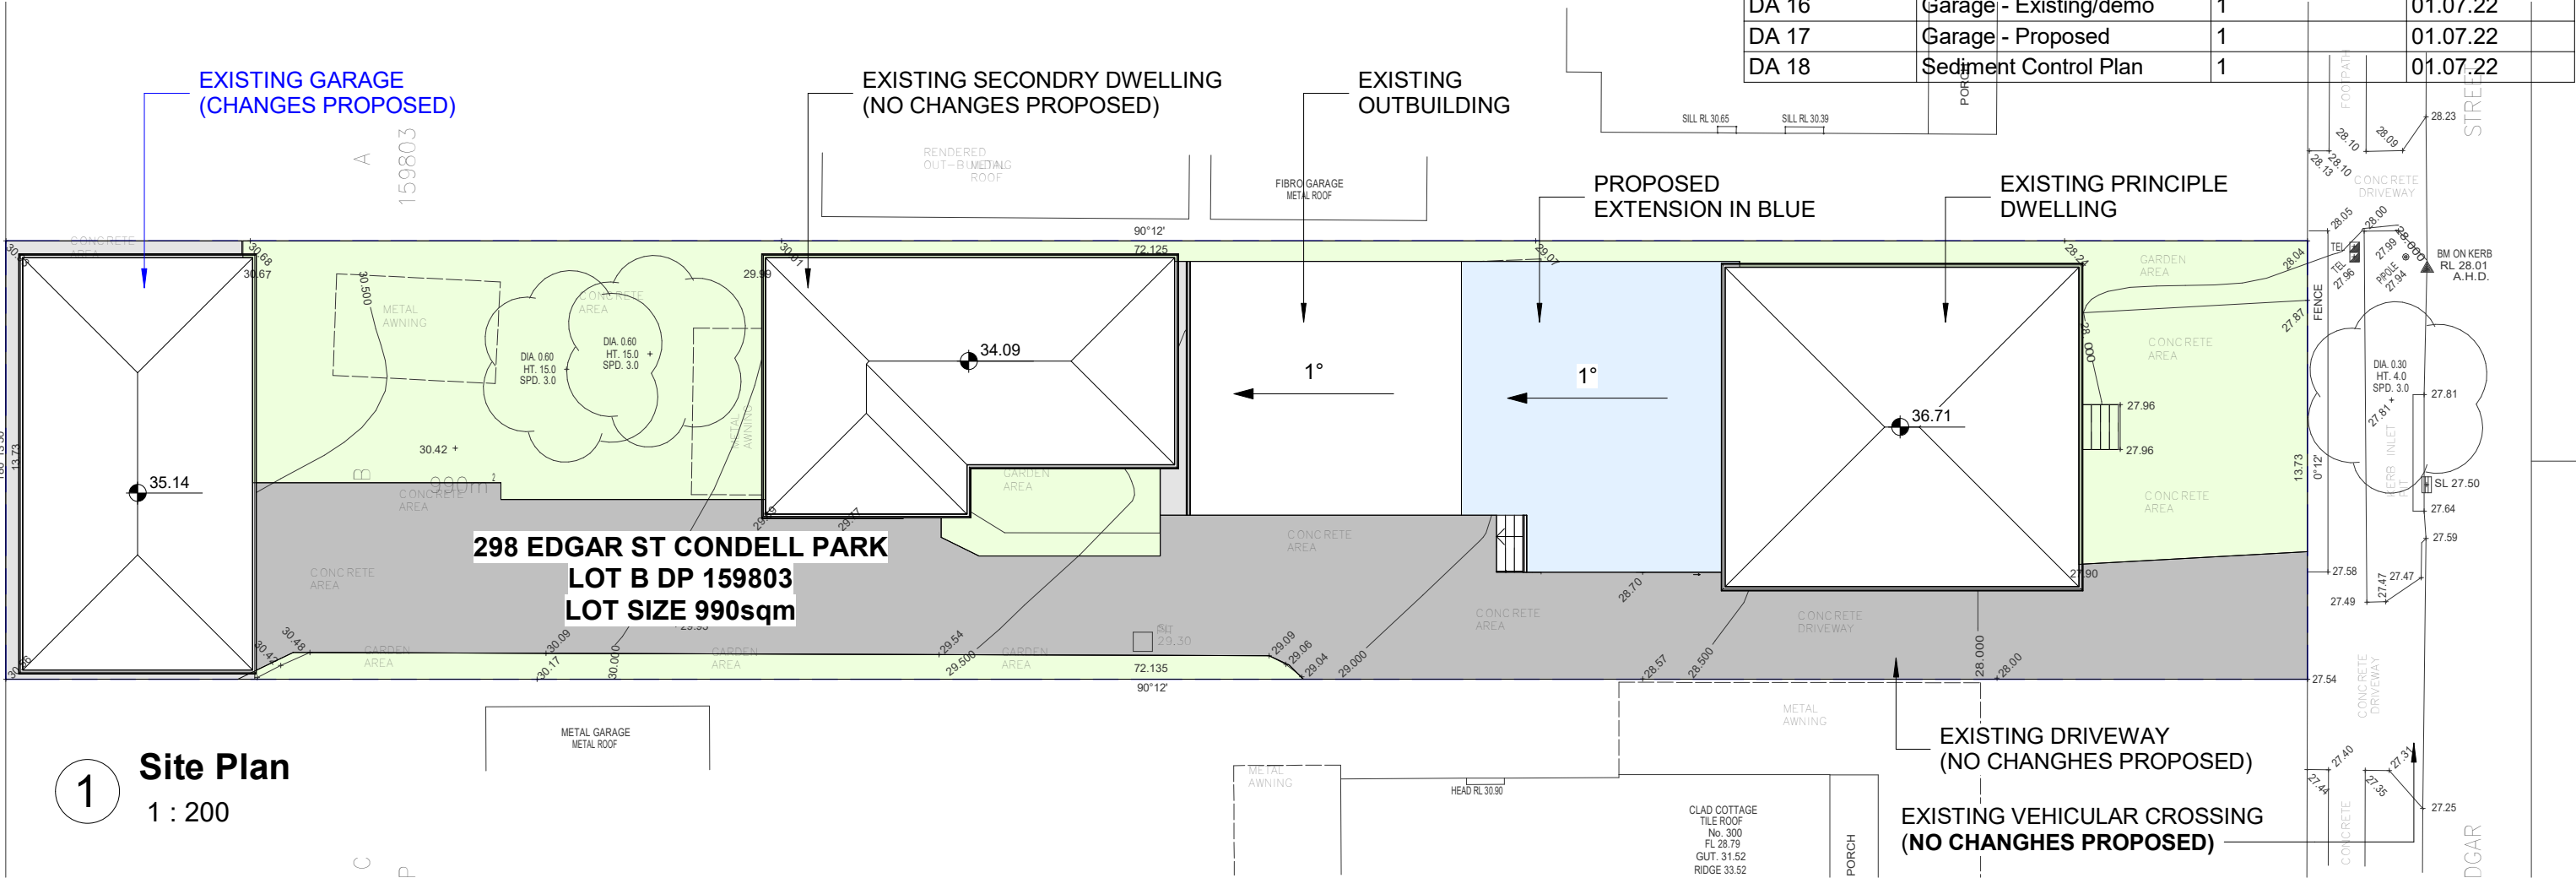


298 Edgar Street Condell Park, NSW

ALLTERATIONS AND ADDITIONS

DA Drawing List

Sheet Number	Sheet Name	Current Revision	Revision Date
DA 01	Site Plan	1	01.07.22
DA 02	Overall Plans	1	01.07.22
DA 03	Existing Ground Floor Plan	1	01.07.22
DA 04	Proposed Ground Floor	1	01.07.22
DA 05	First Floor Plan	1	01.07.22
DA 06	Roof Plan	1	01.07.22
DA 07	Elevations	1	01.07.22
DA 08	Elevations	1	01.07.22
DA 09	Sections	1	01.07.22
DA 10	FSR Calculations	1	01.07.22
DA 11	Landscape Plan	1	01.07.22
DA 12	Finishes Schedule	1	01.07.22
DA 13	Basix	1	01.07.22
DA 14	Shadow Diagrams	1	01.07.22
DA 15	Garage Elevations	1	01.07.22
DA 16	Garage - Existing/demo	1	01.07.22
DA 17	Garage - Proposed	1	01.07.22
DA 18	Sediment Control Plan	1	01.07.22

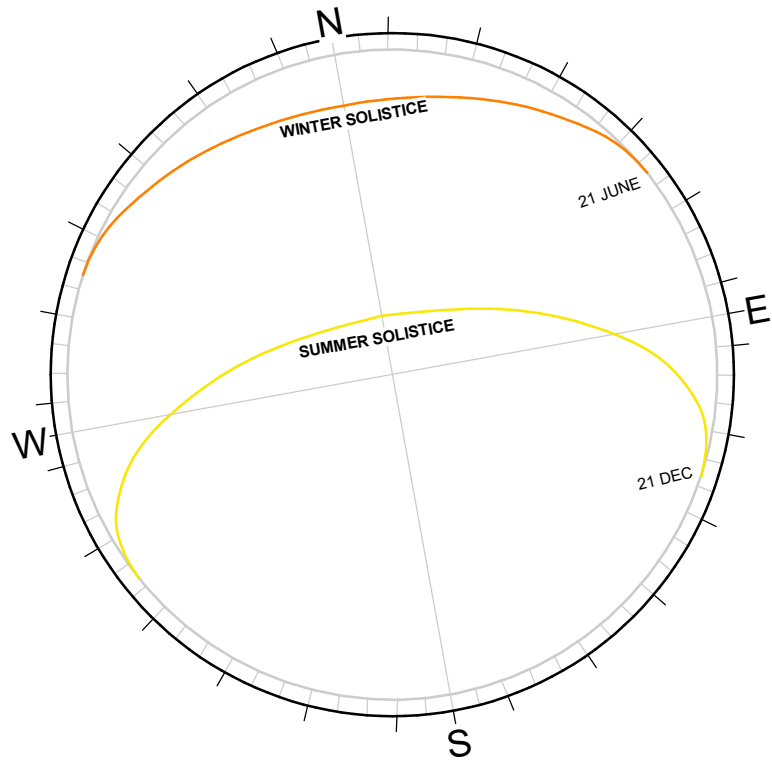

1 Site Plan
1 : 200



BDAA Accreditation Number: 6614
Class 2 Registration Number: DEP0001004
P: 0448 923 373
E: info@astleyhomes.com.au

REVISIONS	ISSUE	DATE	DESCRIPTION	BY
1	1	01.07.22	ISSUED FOR DEVELOPMENT APPLICATION	K.H.

PROJECT TITLE
PROJECT ADDRESS
123 Smith St Sydney, NSW 2200
NOTES
Dimensions - Contractors to check all dimensions on site prior to commencing construction.
Do not scale from this drawing. Use given dimensions.
Copyright © This document is copyright. All rights reserved.

DRAWING TITLE
Site Plan
DRAWING NO.
DA 01
DATE OF ISSUE
01.07.22
REVISION NO.
1
DRAWING SCALE
1 : 200
TRUE NORTH
SHEET SIZE
A3
ISSUED FOR DEVELOPMENT APPLICATION