



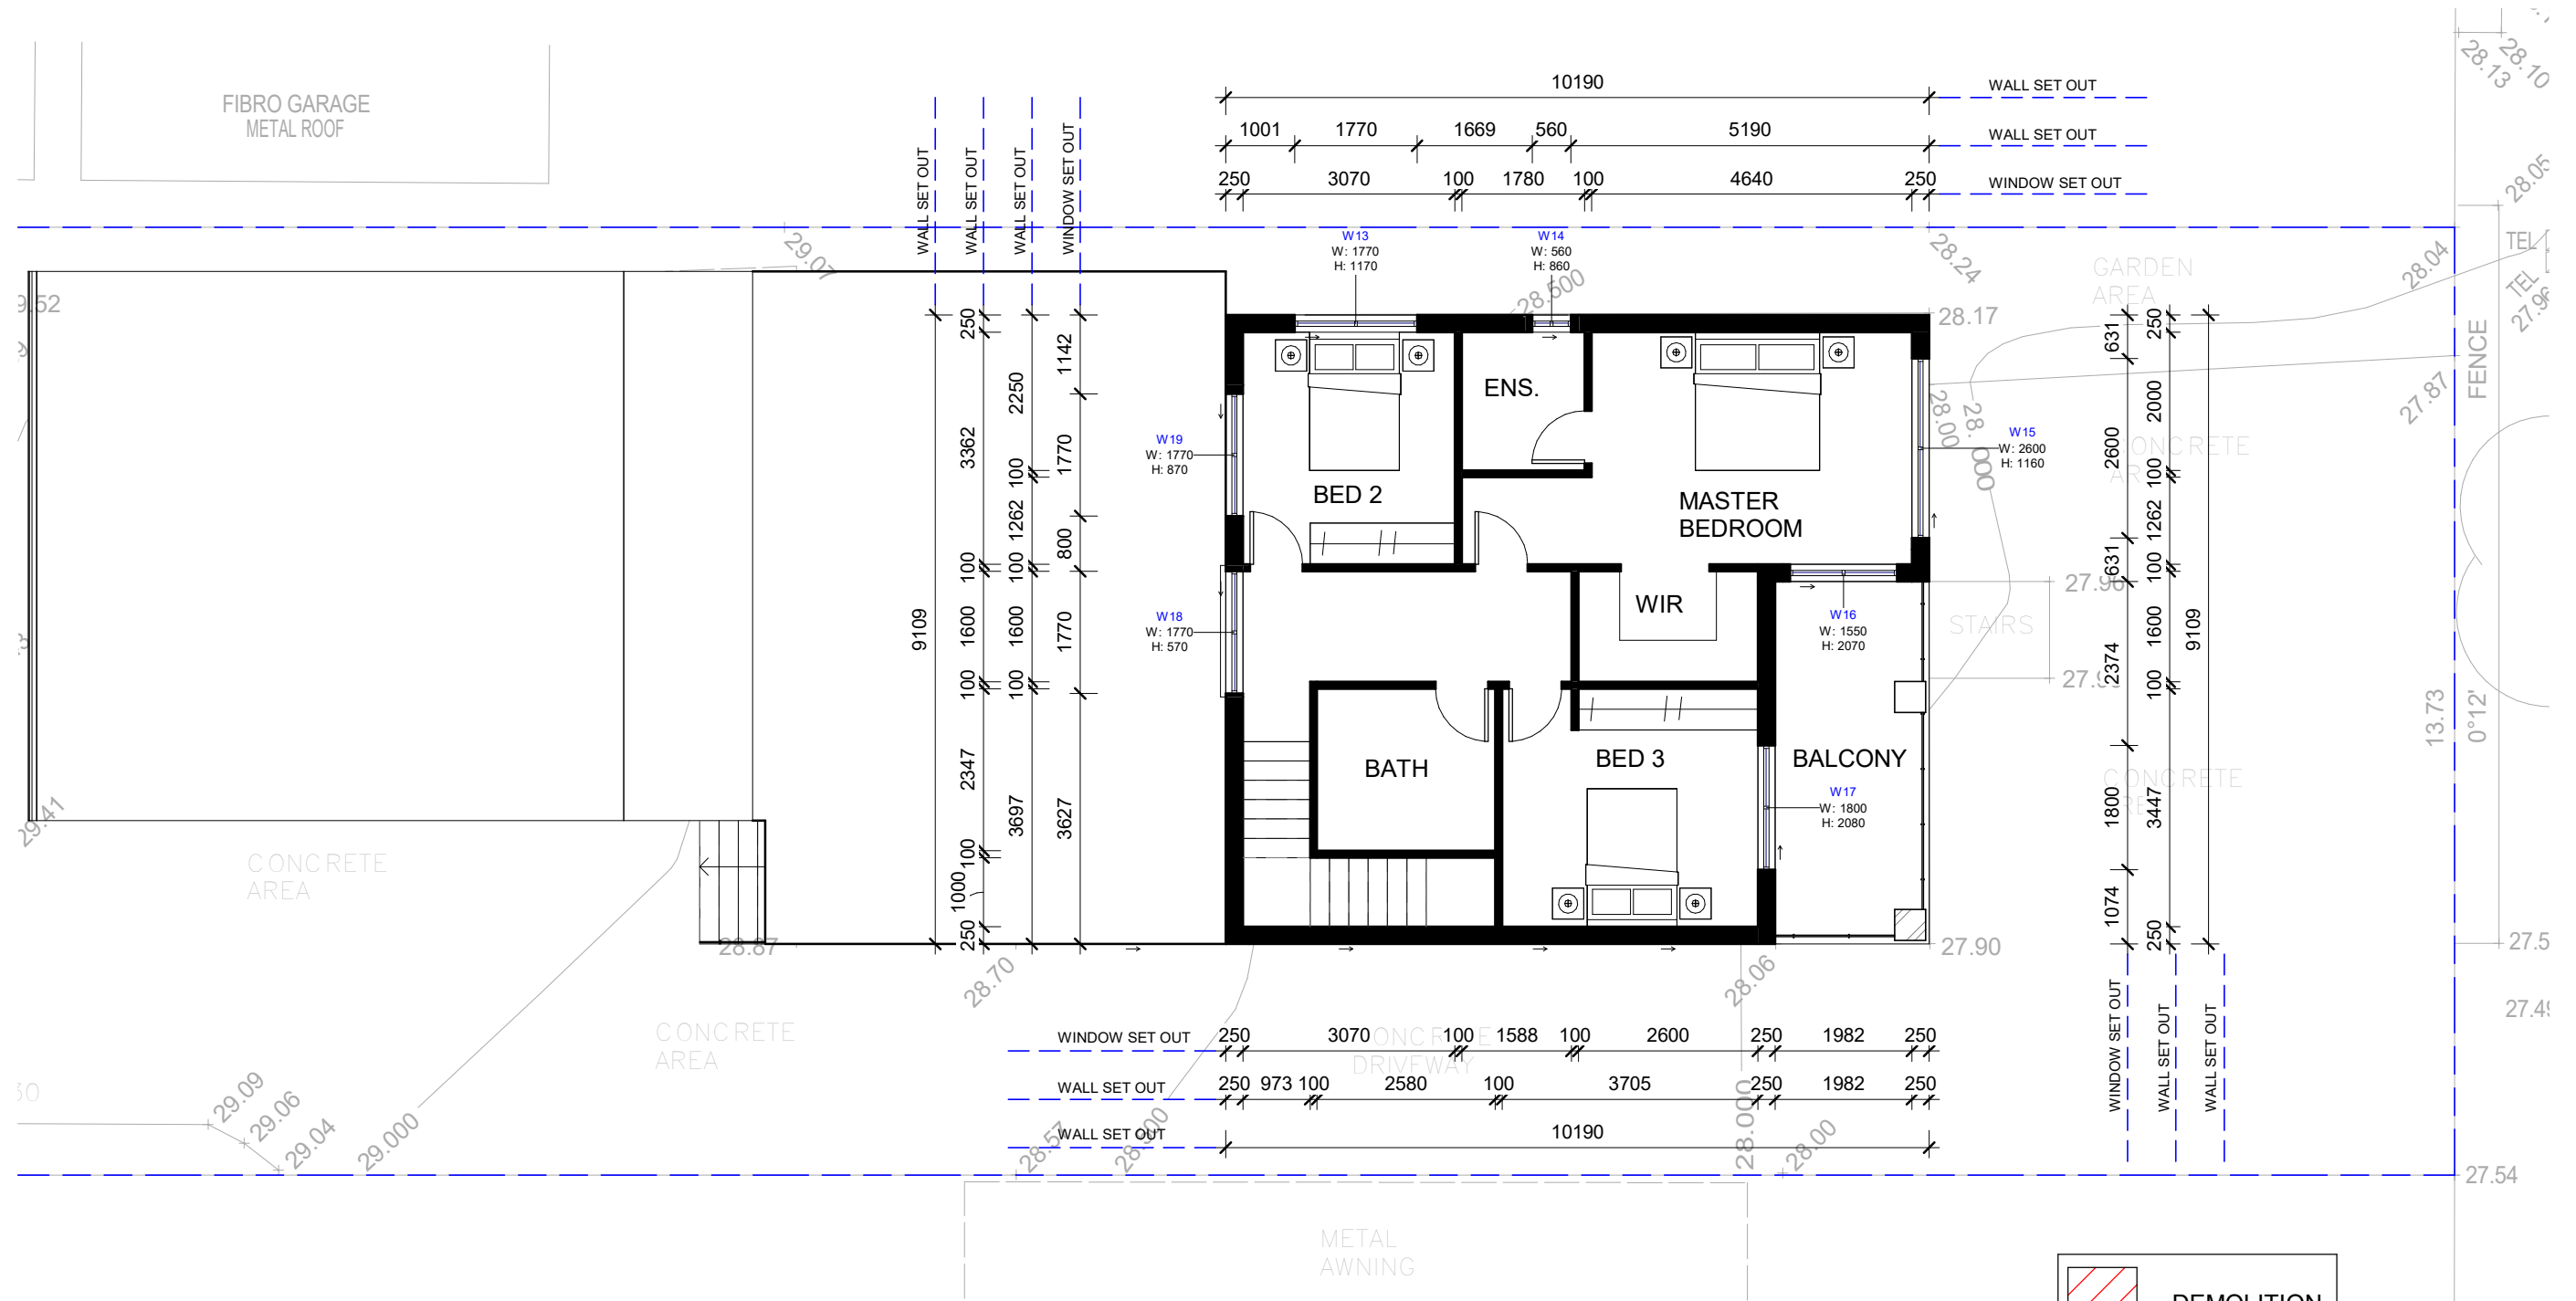

1 Level 1 - DA
1 : 100

NO CHANGES
MADE

	DEMOLITION
	EXISTING
	PROPOSED

 

BDAA Accreditation Number: 6614
Class 2 Registration Number: DEP0001004
P: 0448 923 373
E: info@astleyhomes.com.au

REVISIONS			
ISSUE	DATE	DESCRIPTION	BY
1	01.07.22	ISSUED FOR DEVELOPMENT APPLICATION	K.H.

PROJECT TITLE
PROJECT ADDRESS
123 Smith St Sydney, NSW 2200
NOTES
Dimensions - Contractors to check all dimensions on site prior to commencing construction.
Do not scale from this drawing. Use given dimensions.
Copyright © This document is copyright. All rights reserved.

DRAWING TITLE First Floor Plan DRAWING NO. DA 05 DATE OF ISSUE 01.07.22	REVISION NO. 1 DRAWING SCALE As indicated	TRUE NORTH SHEET SIZE A3
--	--	------------------------------------

ISSUED FOR DEVELOPMENT APPLICATION