



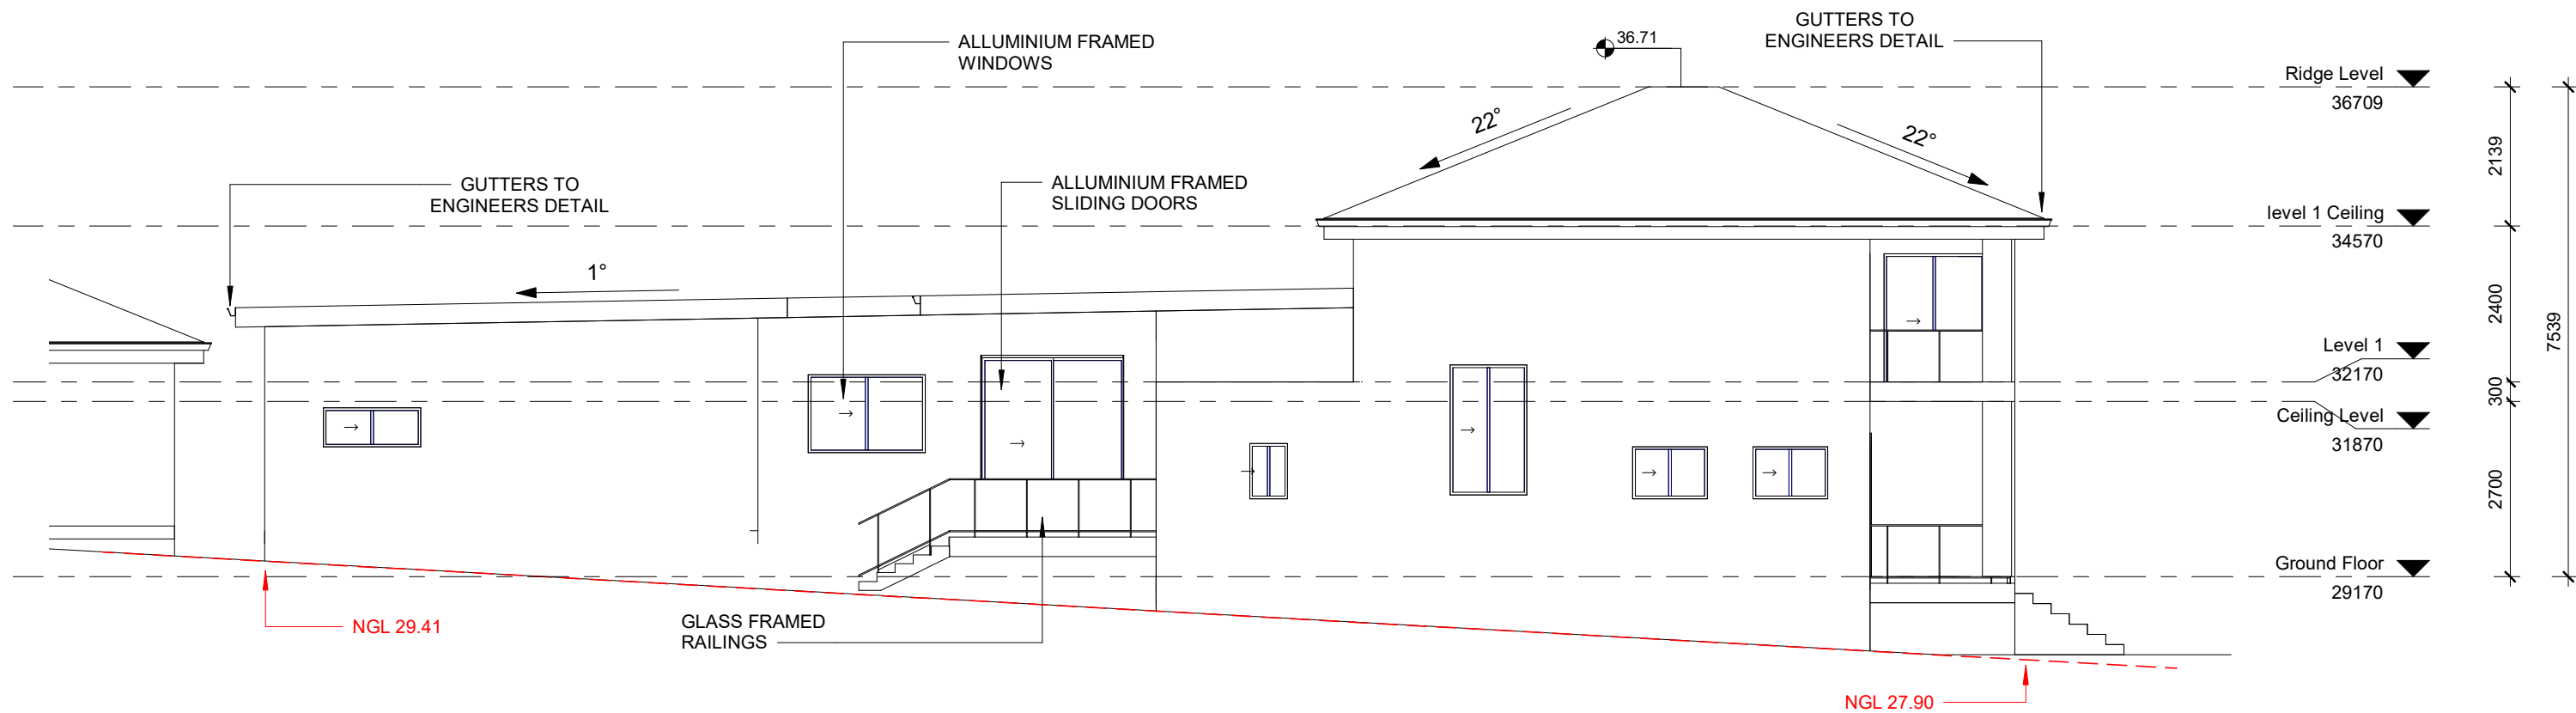

## 1 South Elevation

1 : 100

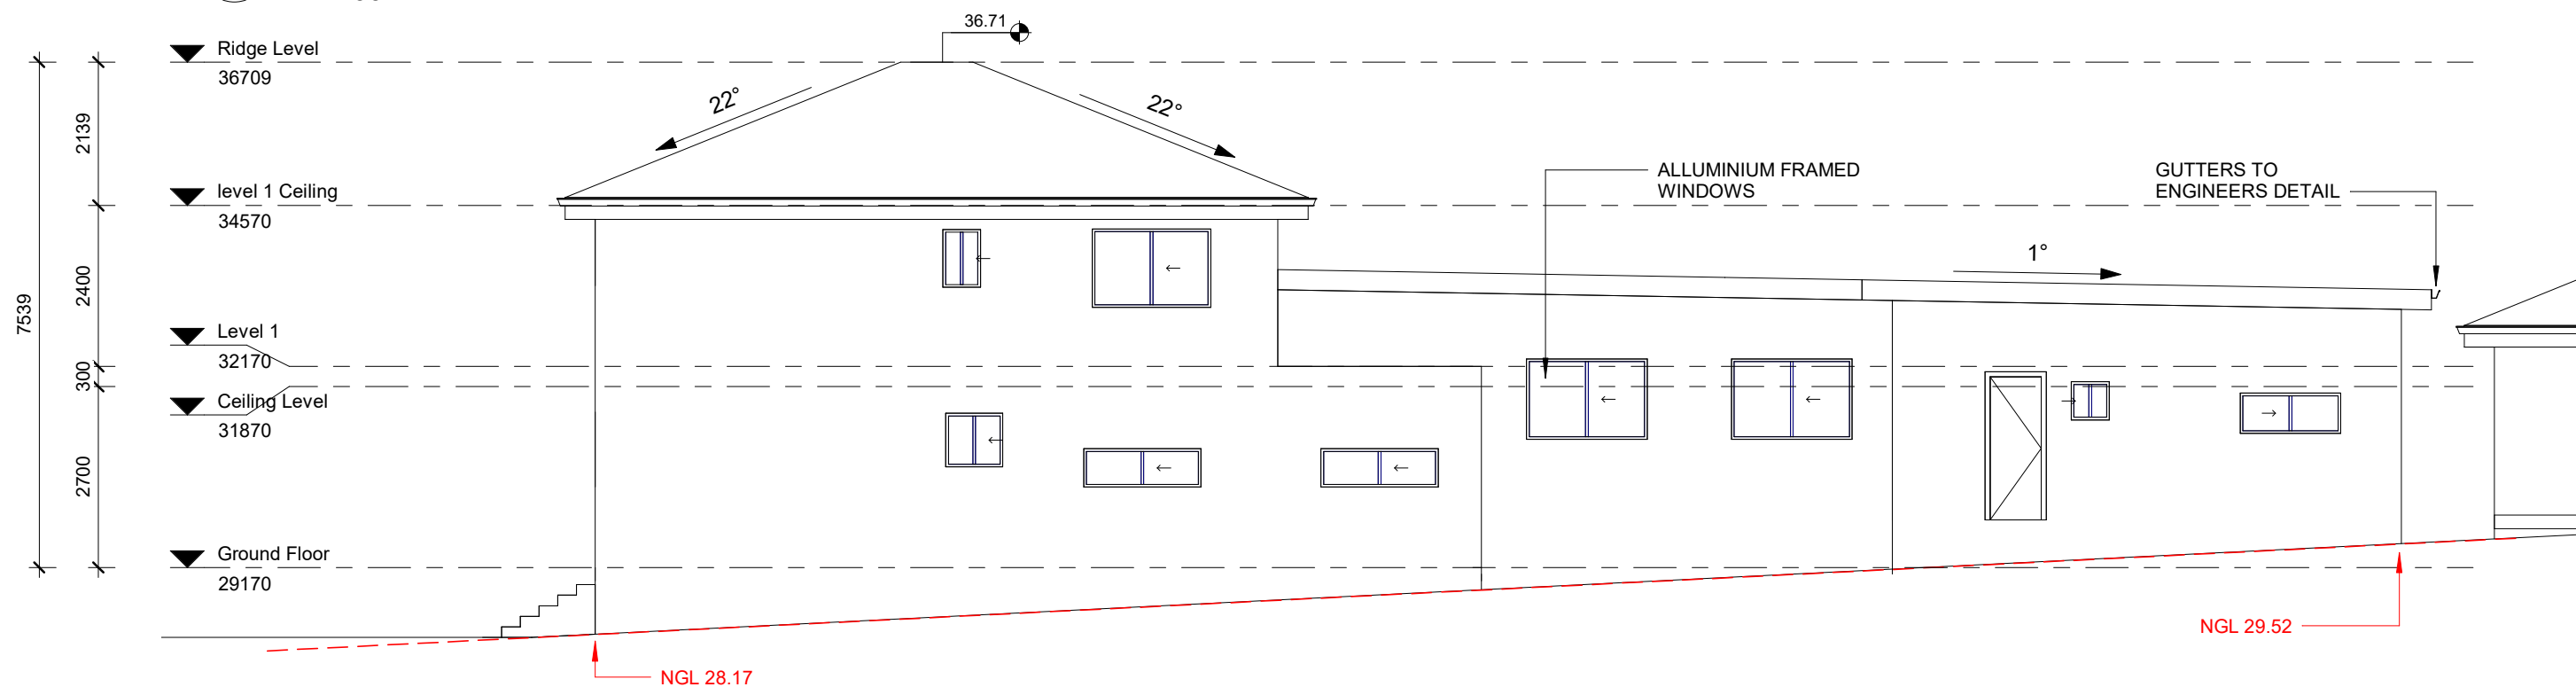

## 2 North Elevation

1 : 100

ASTLEY HOMES



BDAA Accreditation Number: 6614  
Class 2 Registration Number: DEP0001004

P: 0448 923 373  
E: info@astleyhomes.com.au

| REVISIONS |          |                                    |      |
|-----------|----------|------------------------------------|------|
| ISSUE     | DATE     | DESCRIPTION                        | BY   |
| 1         | 01.07.22 | ISSUED FOR DEVELOPMENT APPLICATION | K.H. |
|           |          |                                    |      |
|           |          |                                    |      |
PROJECT TITLE  
PROJECT ADDRESS  
123 Smith St Sydney, NSW 2200

NOTES  
Dimensions - Contractors to check all dimensions on site prior to commencing construction.  
Do not scale from this drawing. Use given dimensions.  
Copyright © This document is copyright. All rights reserved.

DRAWING TITLE  
Elevations  
DRAWING NO.  
DA 08  
DATE OF ISSUE  
01.07.22

REVISION NO.  
1  
DRAWING SCALE  
1 : 100

SHEET SIZE  
A3

ISSUED FOR DEVELOPMENT APPLICATION