
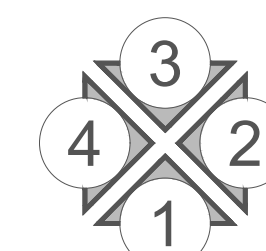


**WALL SARKING & BULK INSULATION AS
REQUIRED BY ENERGY ASSESSMENT**

 **CAVITY BRICK WALL.**
SELECTED. EXPOSED FACE BRICK
(RE-USE RECYCLED BRICK FROM
DEMOLITION).

PROPOSED REAR UNITS
GROUND FLOOR PLAN

PROJECT NUMBER	DRAWING NUMBER	REVISION
FB0022	A.02.3	01

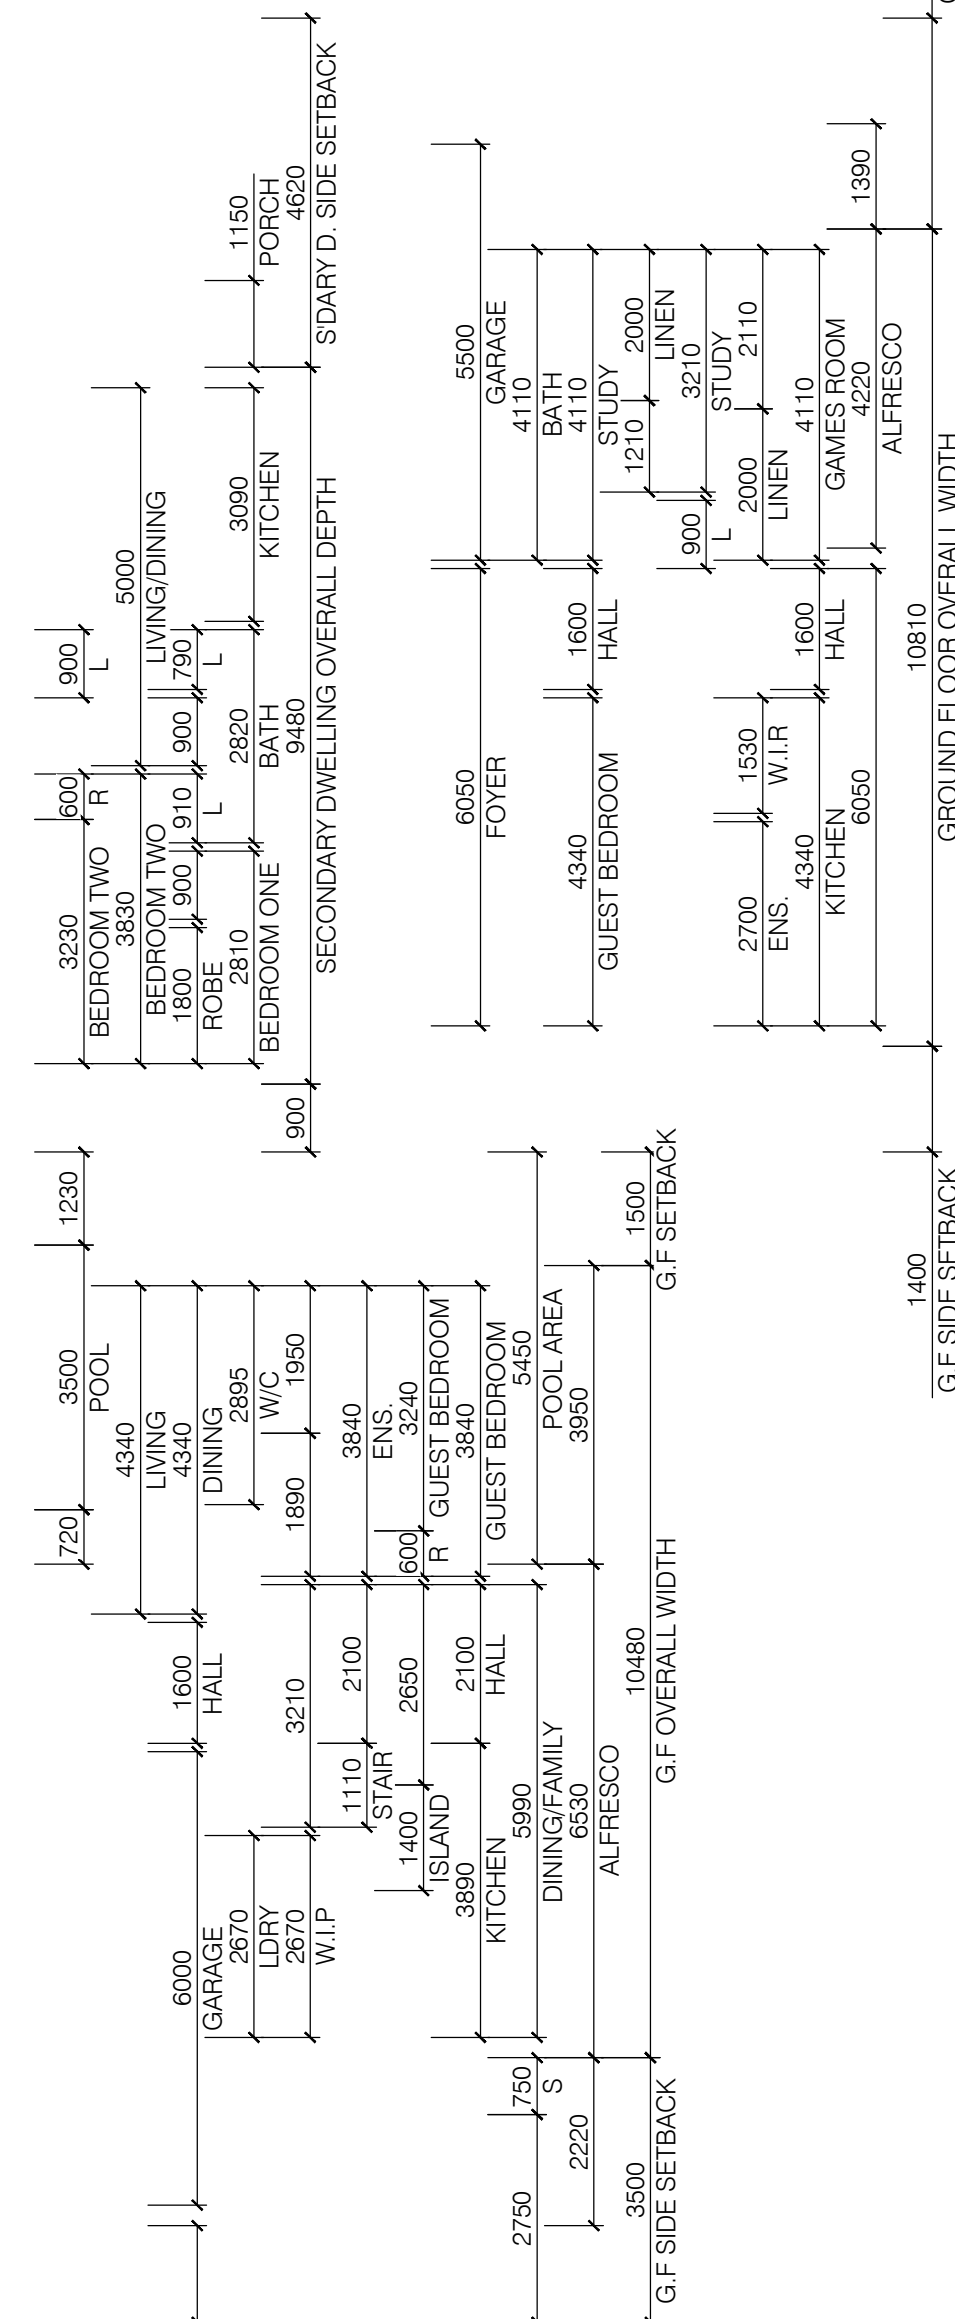

PROPOSED REAR UNITS GROUND FLOOR PLAN
SCALE - 1 : 100