


# THREDBO COASTER DEVELOPMENT APPLICATION APRIL 2022


DWG#	REV	DRAWING TITLE
A1.001	A	COVER SHEET
A1.218	A	SITE ANALYSIS PLAN
A1.219-A	A	SITE WITH COASTER OVERLAY VEGETATION CLEARING SHEET 1 OF 4
A1.219-B	A	SITE WITH COASTER OVERLAY VEGETATION CLEARING SHEET 2 OF 4
A1.219-C	A	SITE WITH COASTER OVERLAY VEGETATION CLEARING SHEET 3 OF 4
A1.219-D	A	SITE WITH COASTER OVERLAY VEGETATION CLEARING SHEET 4 OF 4
A1.220	A	BOTTOM STATION SITE PLAN
A1.221	A	BOTTOM STATION ROOF PLAN
A1.222	A	BOTTOM STATION ELEVATIONS
A1.223	A	TOP STATION, CHANGE IN DIRECTION & TUNNEL
A1.224	A	SITE WORKS SHEET 1 OF 2
A1.225	A	SITE WORKS SHEET 2 OF 2
A1.226	A	UPHILL SECTION SHEET 1 OF 2
A1.227	A	DOWNHILL RUN LONG SECTIONS SHEET 2 OF 2
A1.228	A	FENCING SECTIONS & ELEVATIONS
A1.235	A	3D IMAGES

ISSUED FOR DA

PRINT DATE: 14/04/2022 12:44:16 PM

ISSUE	DATE	SUBJECT	AUTHORISED	PROJECT MANAGER	This drawing should be read in conjunction with all relevant contracts, specifications and drawings. Dimensions are in millimetres. Levels are metres. Do not scale off drawings. Use figured dimensions only. Check dimensions on Site. Report discrepancies immediately.		PROJECT	CLIENT	ARCHITECT	DRAWN	SCALE AT A3	ISSUE DATE
A	25/03/22	ISSUED FOR REVIEW	RG		SERVICES	STRUCTURE & CIVIL	ALPINE COASTER & ASSOCIATED WORKS	Kosciuszko Thredbo Pty Ltd	 <div>T +612 9319 2355 ABN: 48 942 921 969 Nominated Architects: Andrew Hipwell 6562 Daniel Beekwilder 6192 63 Myrtle Street Chippendale NSW 2008 Sydney Australia djrd.com.au</div>	Author	1 : 10000	14/04/22
B	14/04/22	ISSUED FOR DA	RG							DESCRIPTION COVER SHEET		
										PROJECT No	DRAWING No	REVISION
										20 413	A1.001	B



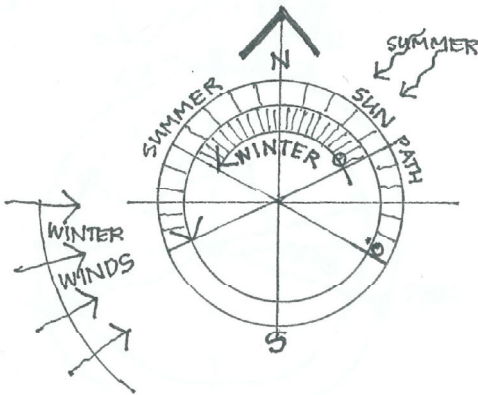

- LEGEND:**
- BIKES
  - QUAD BIKES
  - 4 WHEEL DRIVE
  - COASTER
  - LIFT LINE
  - FENCE

PRINT DATE: \$DATE\$ \$TIME\$

ISSUE	DATE	SUBJECT	AUTHORISED
A	25-03-22	ISSUED FOR REVIEW	PL
B	14-04-22	ISSUED FOR DA	RD

PROJECT MANAGER	
SERVICES	STRUCTURE & CIVIL

This drawing should be read in conjunction with all relevant contracts, specifications and drawings. Dimensions are in millimetres. Levels are metres. Do not scale off drawings. Use figured dimensions only. Check dimensions on Site. Report discrepancies immediately.




PROJECT  
**ALPINE COASTER & ASSOCIATED WORKS**  
  
VALLEY TERMINAL PRECINCT  
THREDBO


CLIENT  
**Kosciuszko Thredbo Pty Ltd**  
  
AUTHORISED FOR ISSUE  
  
DIRECTOR DATE

ARCHITECT  
**djrd architects**  
T +612 9319 2955  
ABN: 48 942 921 969  
Nominated Architects:  
Andrew Hipwell 6562  
Daniel Beckwiler 6192  
63 Myrtle Street  
Chippendale NSW 2008  
Sydney Australia  
djrd.com.au


DRAWN	SCALE AT A3	ISSUE DATE
Author	1:2000 AT A3 1:1000 AT A1	
DESCRIPTION		
SITE ANALYSIS PLAN		
PROJECT No	DRAWING No	REVISION
20 413	A1.218	B



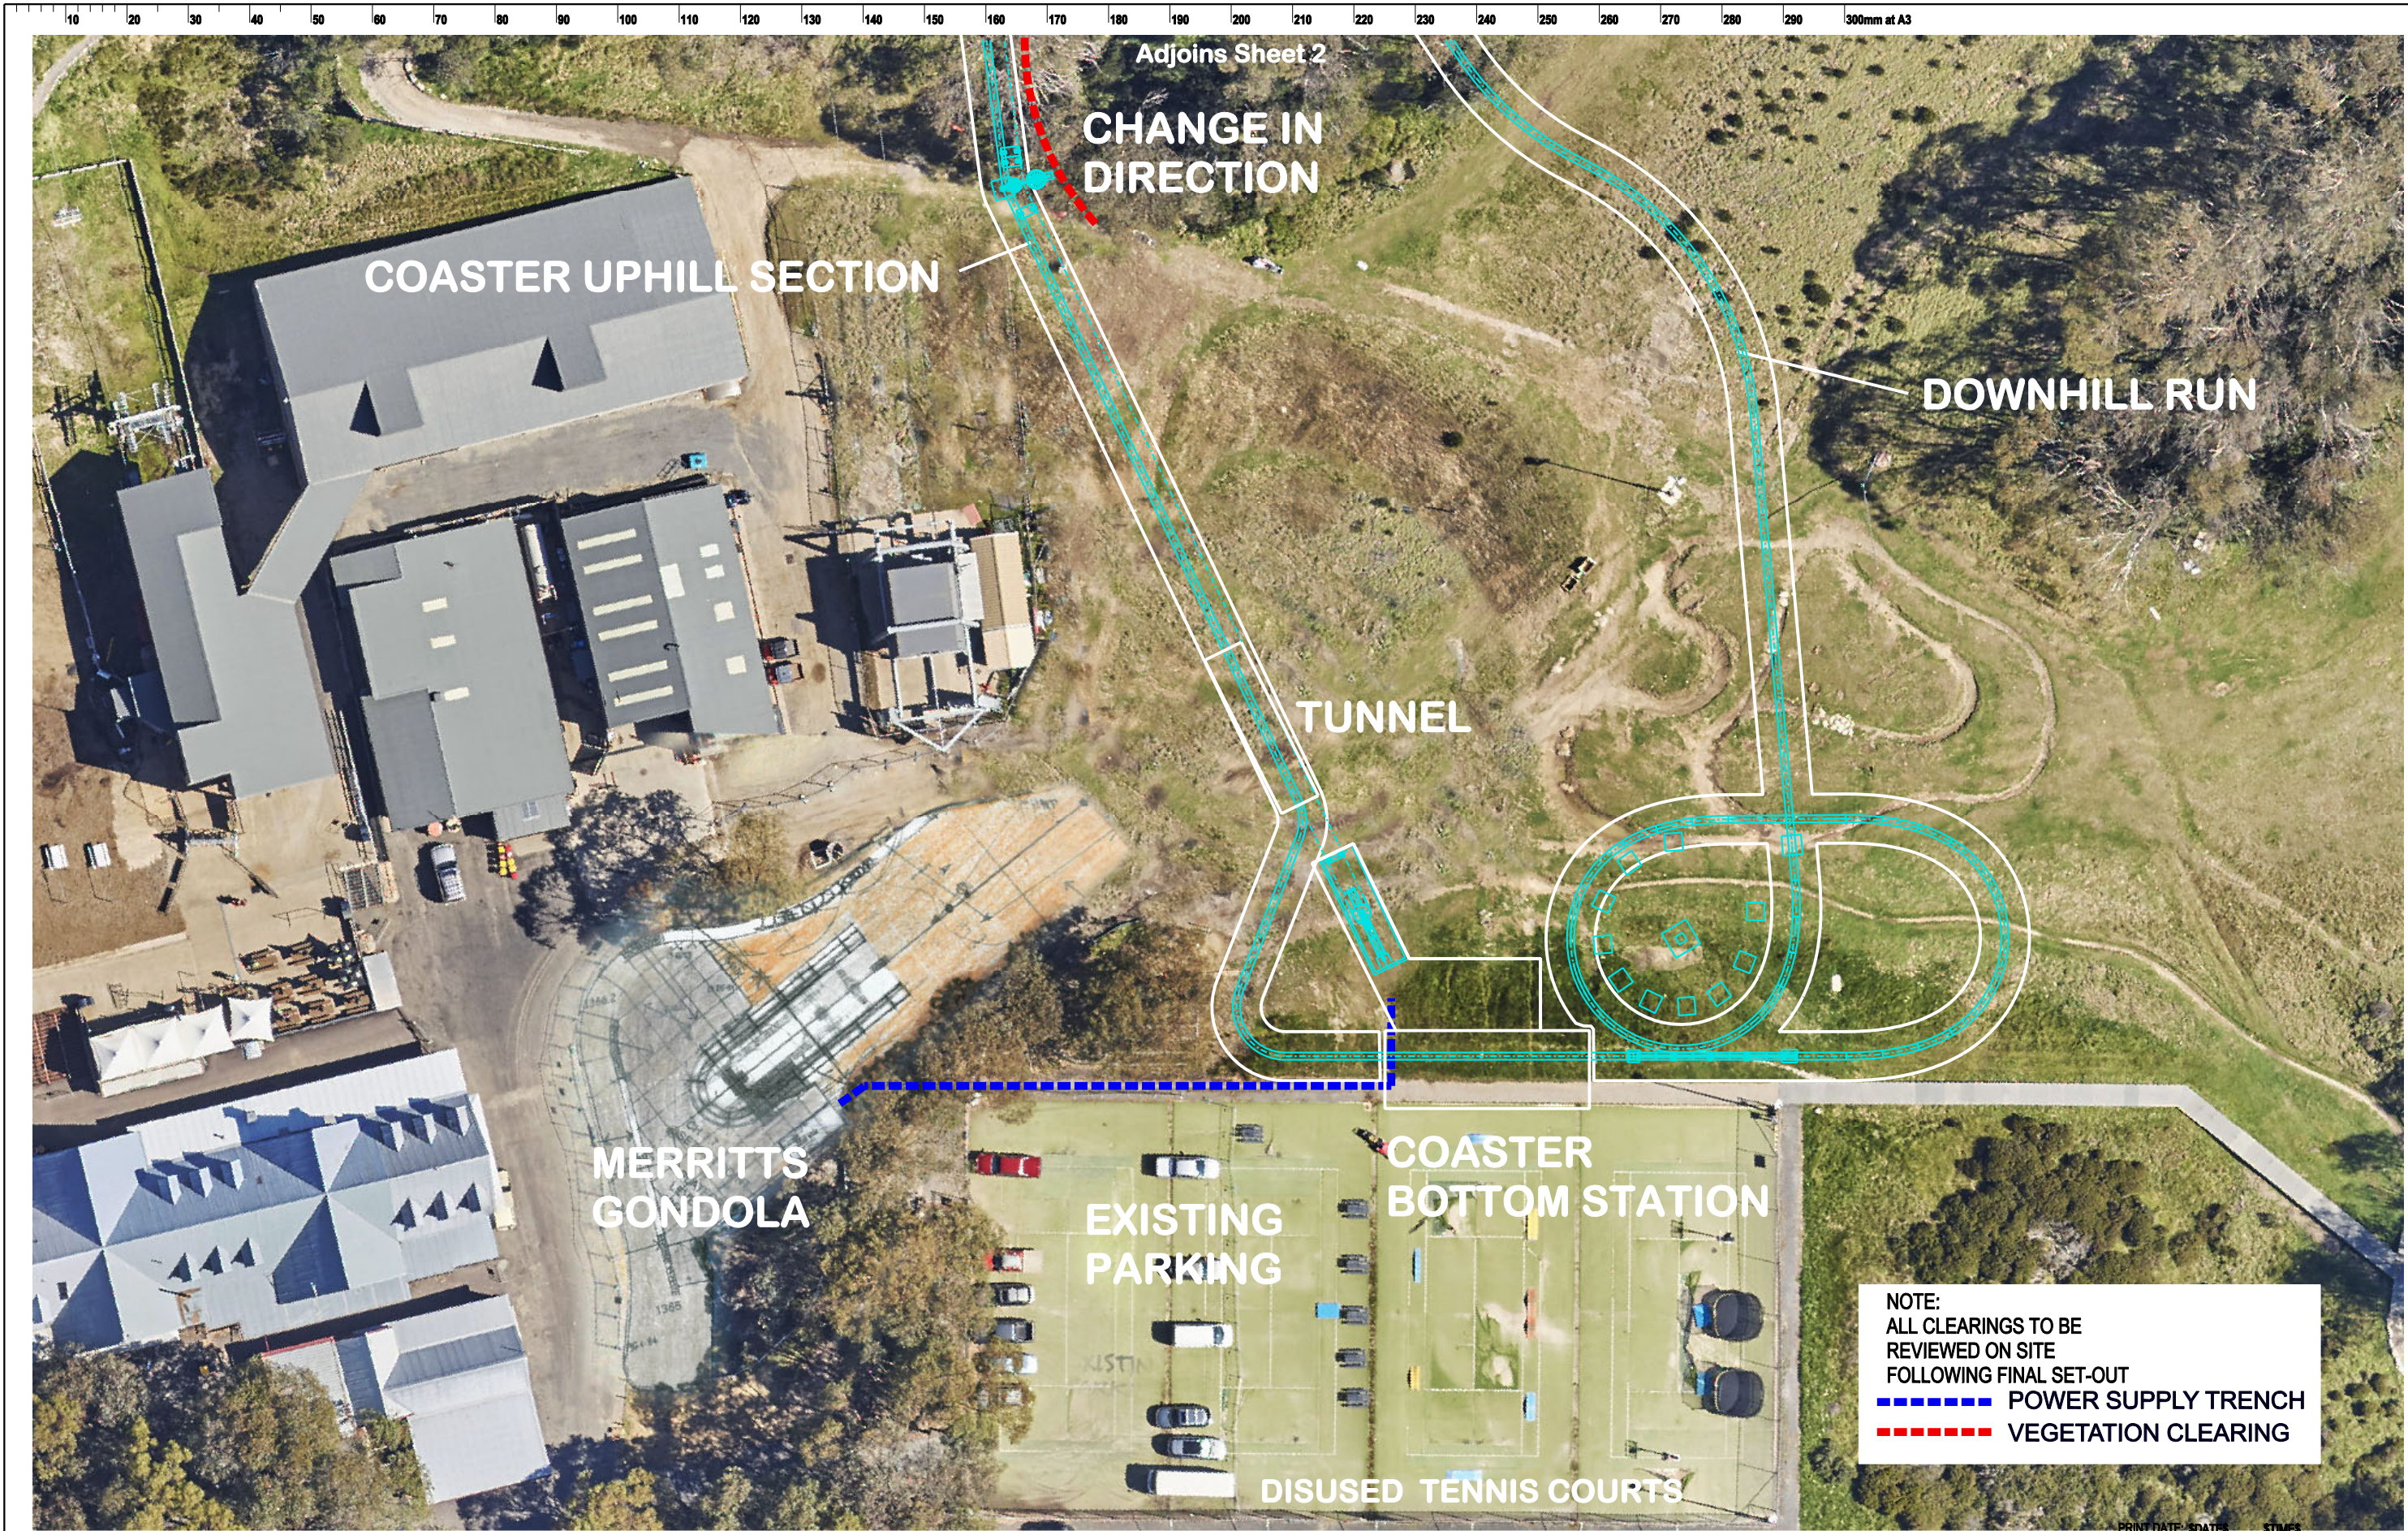

 


ISSUE				PROJECT MANAGER		This drawing should be read in conjunction with all relevant contracts, specifications and drawings. Dimensions are in millimetres. Levels are metres. Do not scale off drawings. Use figured dimensions only. Check dimensions on Site. Report discrepancies immediately.	PROJECT		CLIENT		ARCHITECT		DRAWN		SCALE AT A3		ISSUE DATE		
A	25-03-22	ISSUED FOR REVIEW	PL	SERVICES			STRUCTURE & CIVIL		Kosciuszko Thredbo Pty Ltd		<div>T +612 9319 2955 ABN: 48 942 921 989 Nominated Architects: Andrew Hipwell 6562 Daniel Beekwilder 6192</div>		Author		1:500 AT A3		DESCRIPTION		
B	14-04-22	ISSUED FOR DA	RD										PROJECT No		DRAWING No		REVISION		
													20 413		A1.219 - A		B		

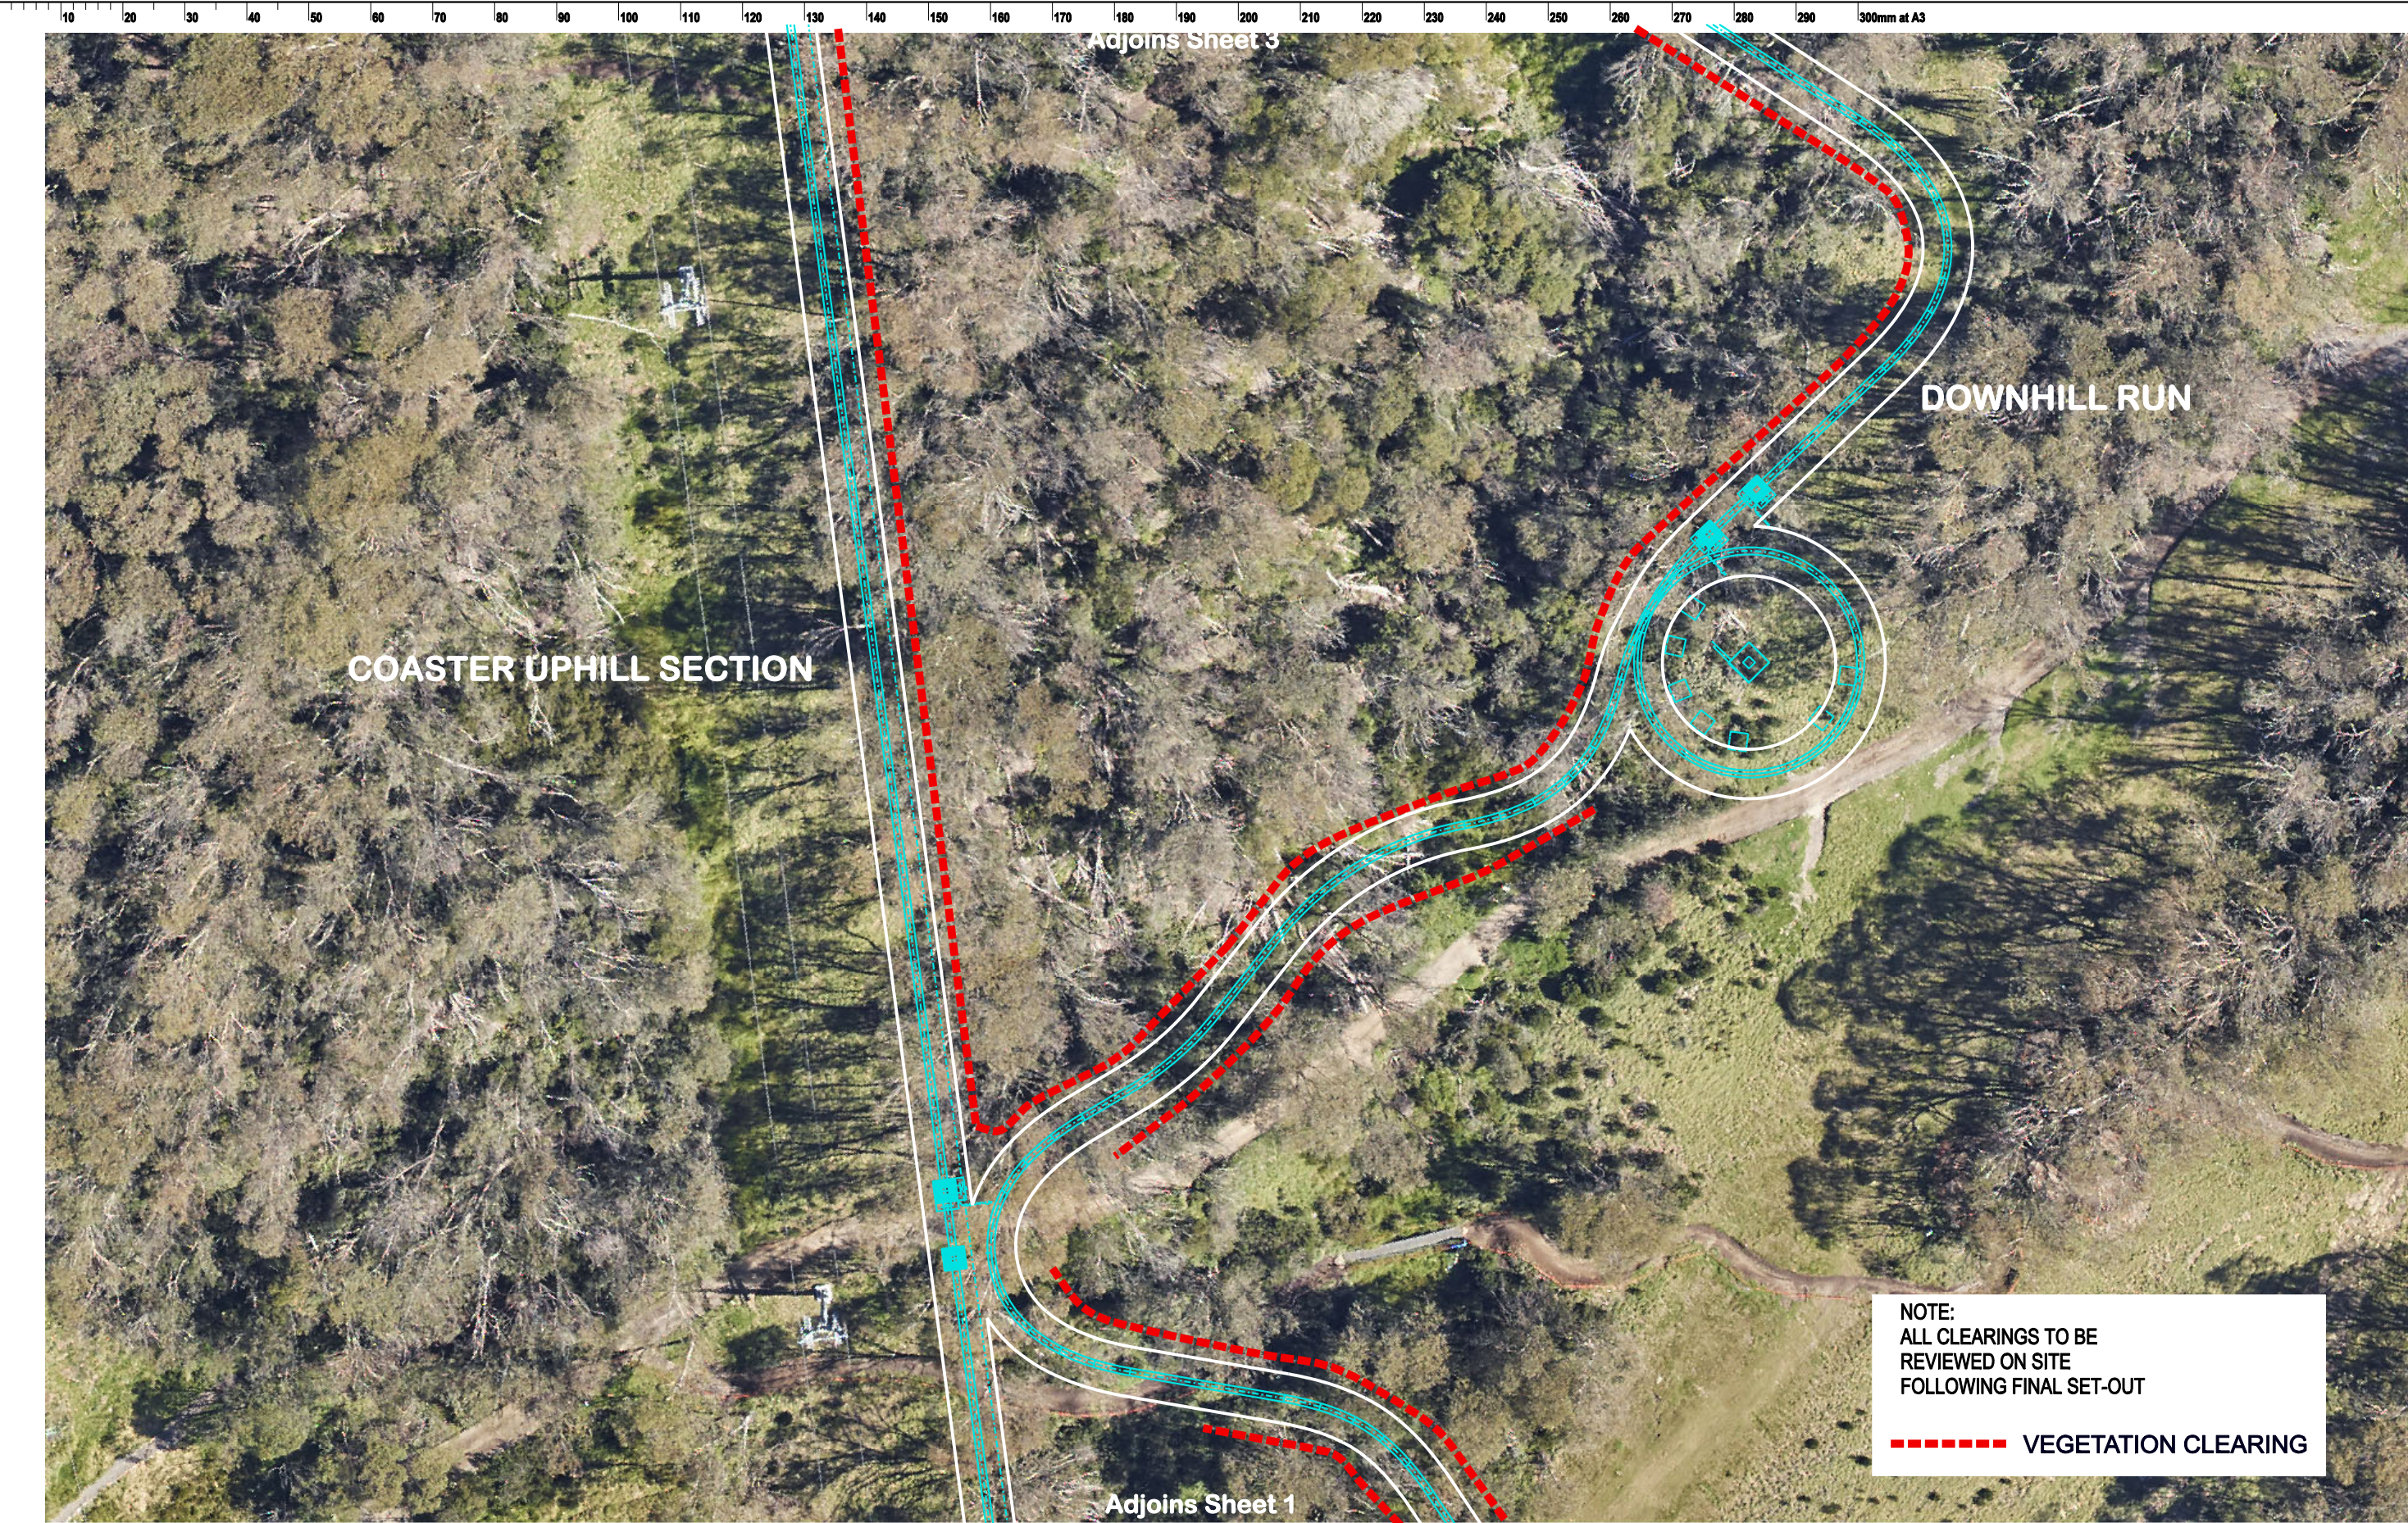






ISSUE				DATE		SUBJECT		AUTHORISED		PROJECT MANAGER		This drawing should be read in conjunction with all relevant contracts, specifications and drawings. Dimensions are in millimetres. Levels are metres. Do not scale off drawings. Use figured dimensions only. Check dimensions on Site. Report discrepancies immediately.		PROJECT		CLIENT		ARCHITECT		DRAWN		SCALE AT A3		ISSUE DATE			
A				25-03-22		ISSUED FOR REVIEW		PL		SERVICES		STRUCTURE & CIVIL				ALPINE COASTER & ASSOCIATED WORKS		Kosciuszko Thredbo Pty Ltd				T +612 9319 2955 ABN: 48 942 921 969 Nominated Architects: Andrew Hipwell 6562 Daniel Beekwilder 6192		DESCRIPTION			
B				14-04-22		ISSUED FOR DA		RD																		SITE WITH COASTER OVERLAY VEGETATION CLEARING SHEET 2 OF 4	
														VALLEY TERMINAL PRECINCT THREDBO		AUTHORISED FOR ISSUE				PROJECT No		DRAWING No		REVISION			
														DIRECTOR		DATE											
																				20 413		A1.219 - B		B			

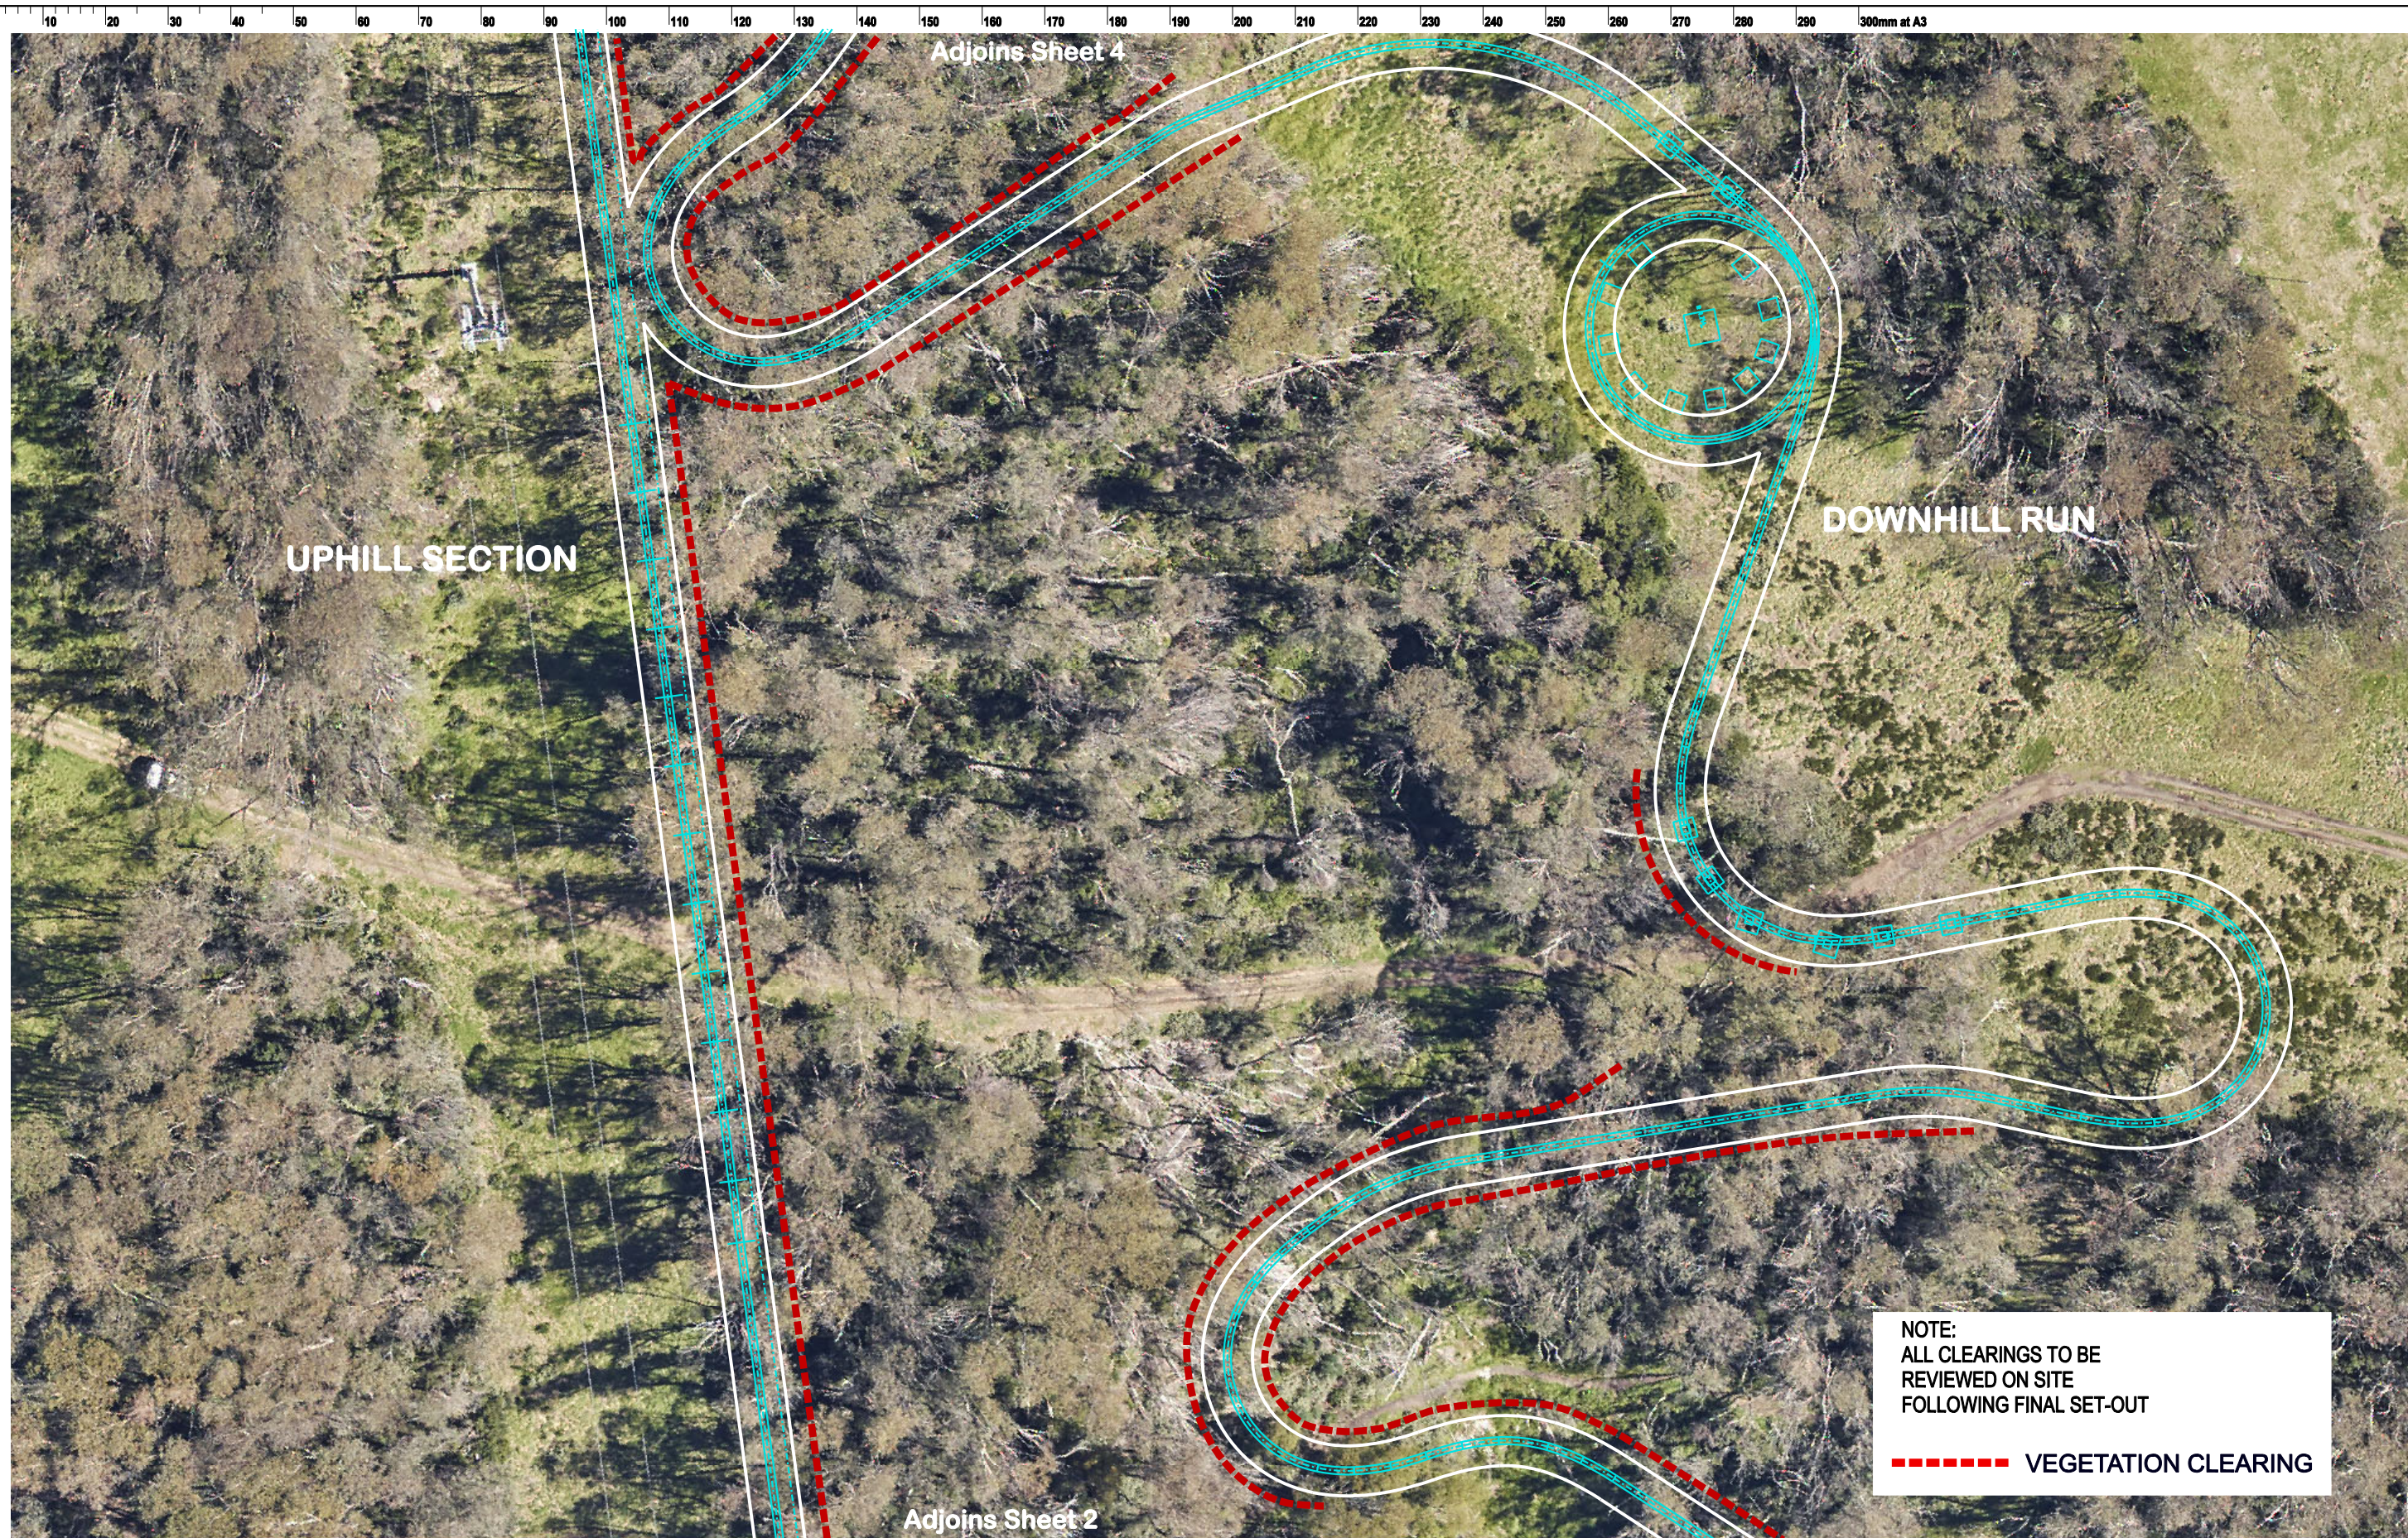




ISSUE	DATE	SUBJECT	AUTHORISED	PROJECT MANAGER		<div>This drawing should be read in conjunction with all relevant contracts, specifications and drawings. Dimensions are in millimetres. Levels are metres. Do not scale off drawings. Use figured dimensions only. Check dimensions on Site. Report discrepancies immediately.</div> <div></div>	CLIENT	ARCHITECT	DRAWN	SCALE AT A3	ISSUE DATE			
A	25-03-22	ISSUED FOR REVIEW	PL	<div>SERVICES</div> <div>STRUCTURE &amp; CIVIL</div>			<div>ALPINE COASTER &amp; ASSOCIATED WORKS</div> <div>VALLEY TERMINAL PRECINCT THREDBO</div>	<div>Kosciuszko Thredbo Pty Ltd</div> <div>AUTHORISED FOR ISSUE</div> <div>DIRECTORDATE</div>	<div> architects</div> <div>T +612 9319 2955 ABN: 48 942 921 969 Nominated Architects: Andrew Hipwell 6562 Daniel Beekwilder 6192 63 Myrtle Street Chippendale NSW 2008 Sydney Australia djrd.com.au</div>	Author	1:500 AT A3			
B	14-04-22	ISSUED FOR DA	RD											
										</				



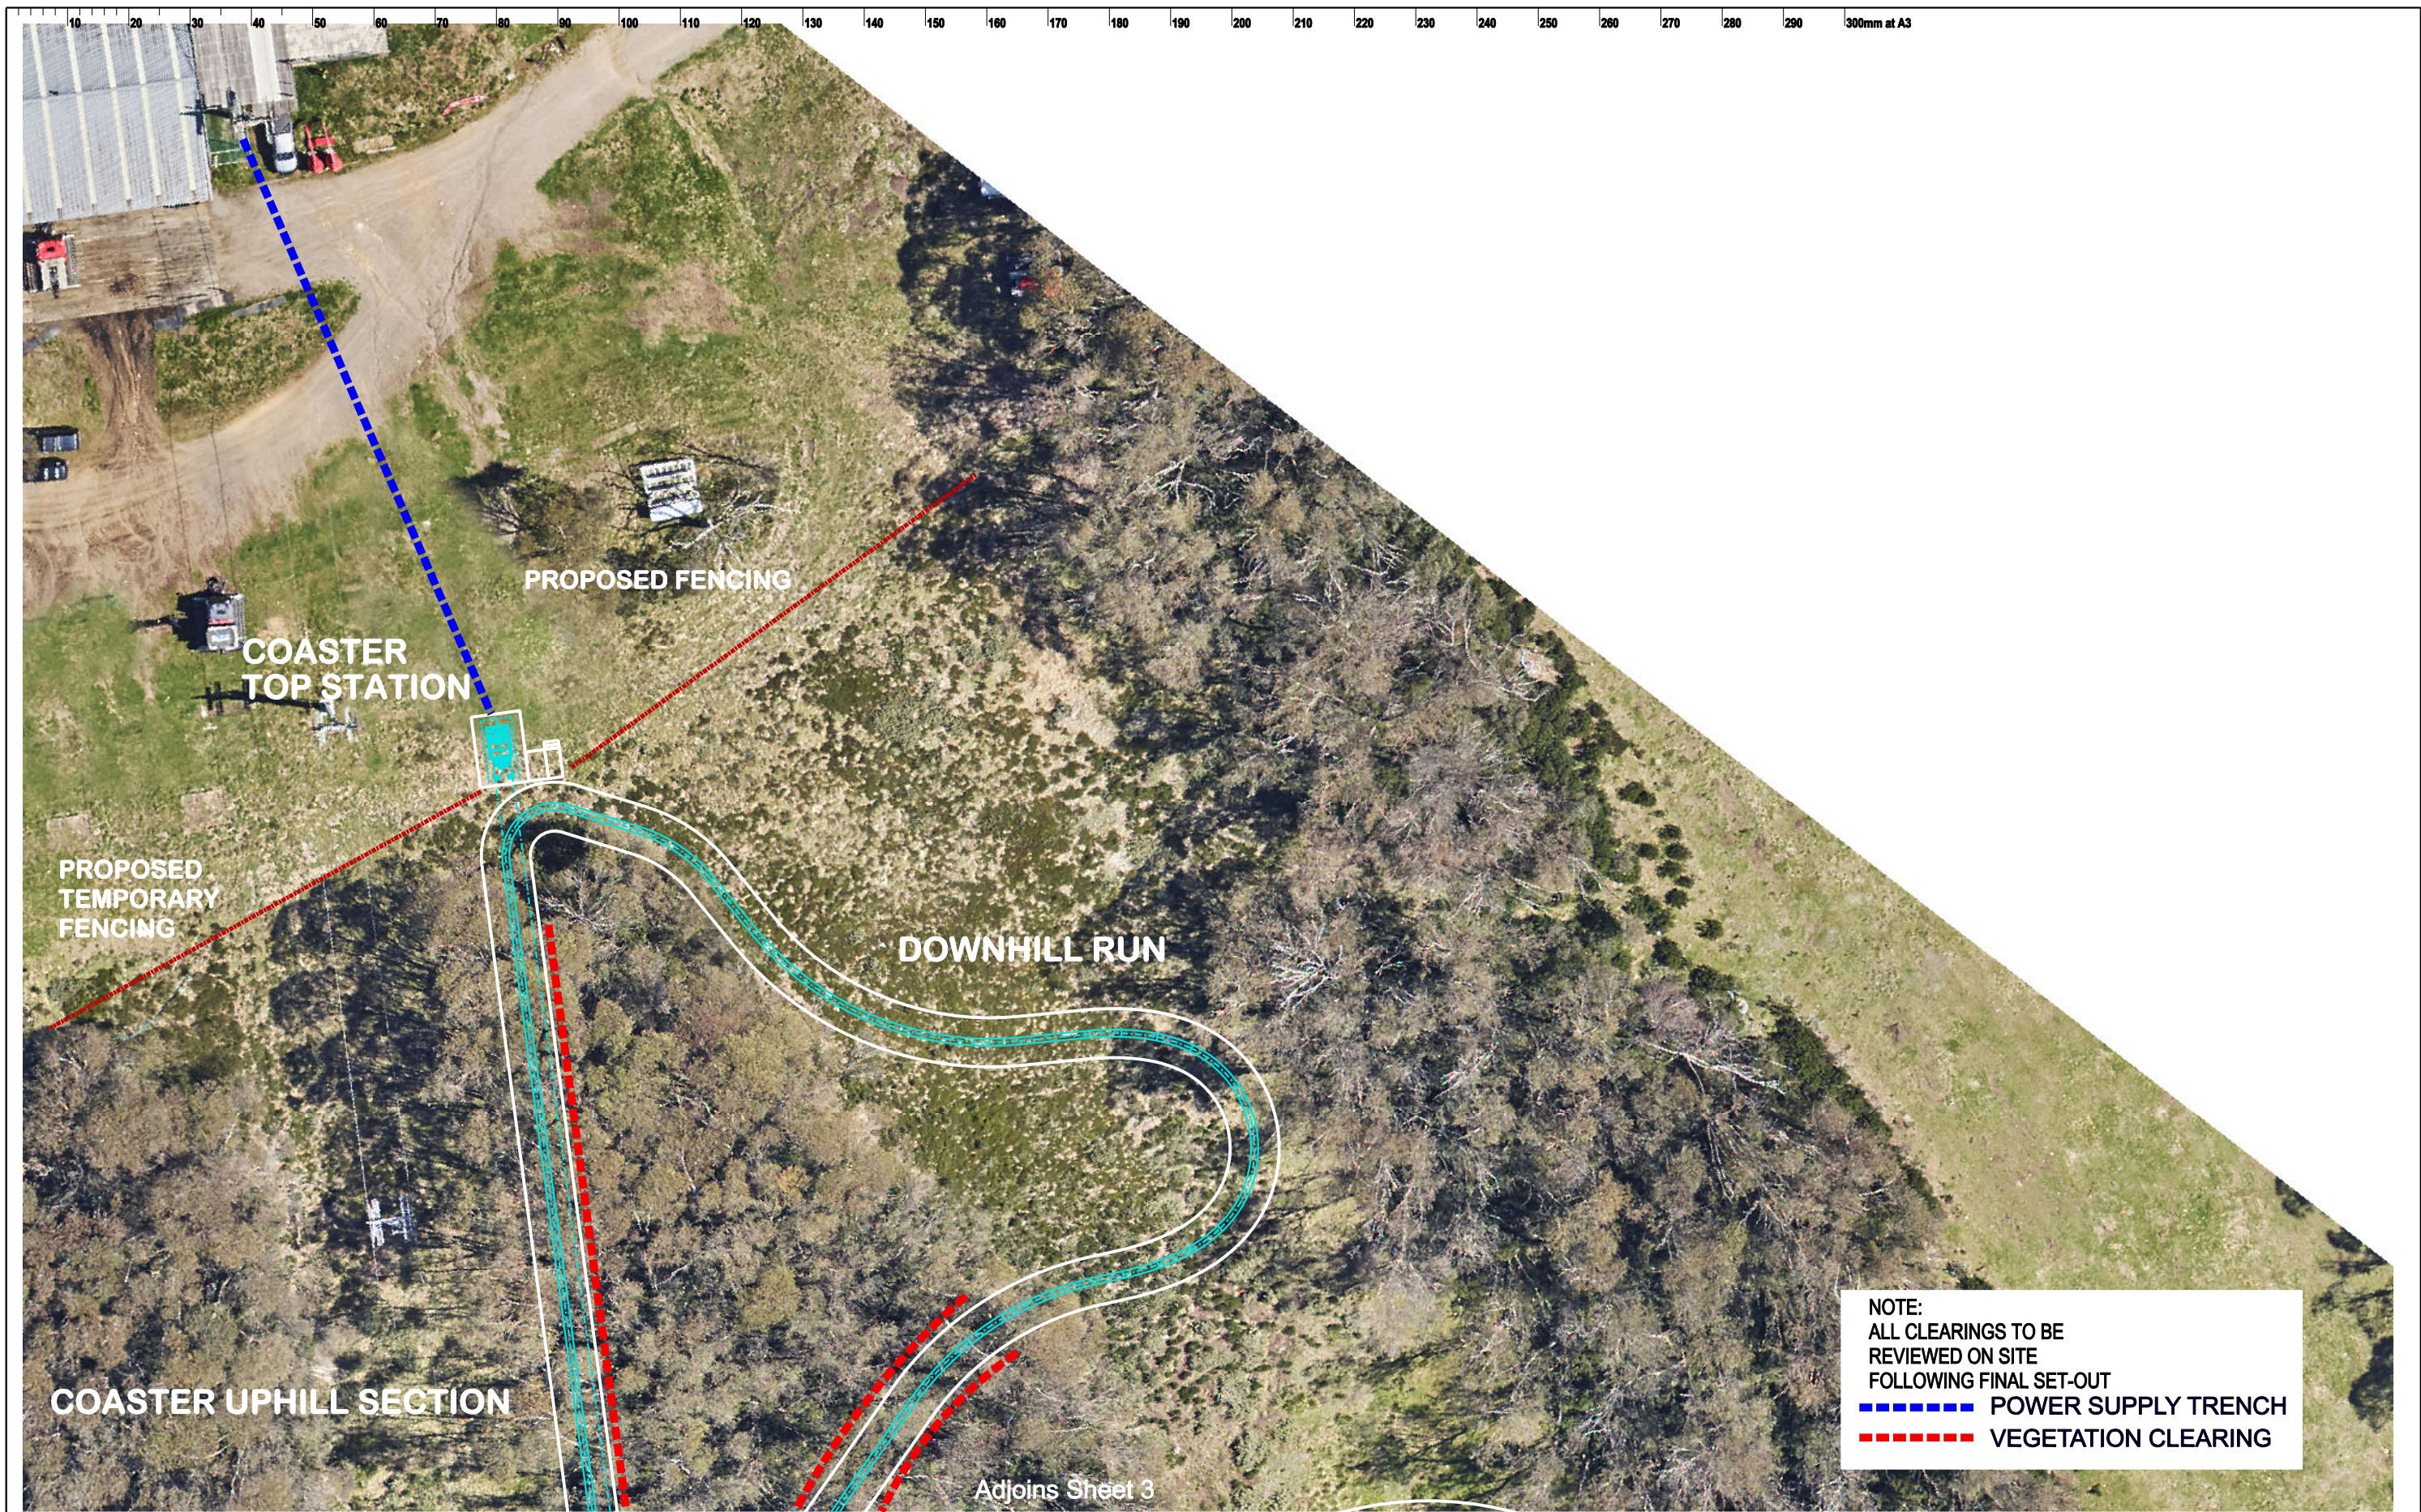




				PRINT DATE: \$DATES		\$TIMES	
ISSUE	DATE	SUBJECT	AUTHORISED	PROJECT MANAGER		This drawing should be read in conjunction with all relevant contracts, specifications and drawings. Dimensions are in millimetres. Levels are metres. Do not scale off drawings. Use figured dimensions only. Check dimensions on Site. Report discrepancies immediately.	
A	25-03-22	ISSUED FOR REVIEW	PL			PROJECT ALPINE COASTER & ASSOCIATED WORKS	
B	14-04-22	ISSUED FOR DA	RD				
				SERVICES	STRUCTURE & CIVIL		VALLEY TERMINAL PRECINCT THREDBO
						CLIENT Kosciuszko Thredbo Pty Ltd	
						AUTHORISED FOR ISSUE	
						DIRECTOR	
						DATE	
				DRAWN		SCALE AT A3	ISSUE DATE
				Author		1:500 AT A3	
				DESCRIPTION SITE WITH COASTER OVERLAY VEGETATION CLEARING SHEET 4 OF 4			
				PROJECT No	DRAWING No	REVISION	
				20 413	A1.219 - D	B	





ISSUE	DATE	SUBJECT	AUTHORISED	PROJECT MANAGER		This drawing should be read in conjunction with all relevant contracts, specifications and drawings. Dimensions are in millimetres. Levels are metres. Do not scale off drawings. Use figured dimensions only. Check dimensions on Site. Report discrepancies immediately.	PROJECT	CLIENT	ARCHITECT	DRAWN	SCALE AT A3	ISSUE DATE
A	25/03/22	ISSUED FOR REVIEW	RG	<div>SERVICES</div> <div>STRUCTURE &amp; CIVIL</div> <div></div>			ALPINE COASTER & ASSOCIATED WORKS	Kosciuszko Thredbo Pty Ltd	<div> <b>djrd</b> architects</div> <div>T +612 9319 2955 ABN: 48 942 921 969 Nominated Architects: Andrew Hipwell 6562 Daniel Beekwilder 6192 63 Myrtle Street Chippendale NSW 2008 Sydney Australia djrd.com.au</div>	Author	1:200	14/04/22
B	14/04/22	ISSUED FOR DA	RG							DESCRIPTION		
										BOTTOM STATION PLAN		
										PROJECT No	DRAWING No	REVISION
							VALLEY TERMINAL PRECINCT THREDBO	SHEET STATUS  ISSUED FOR DA				



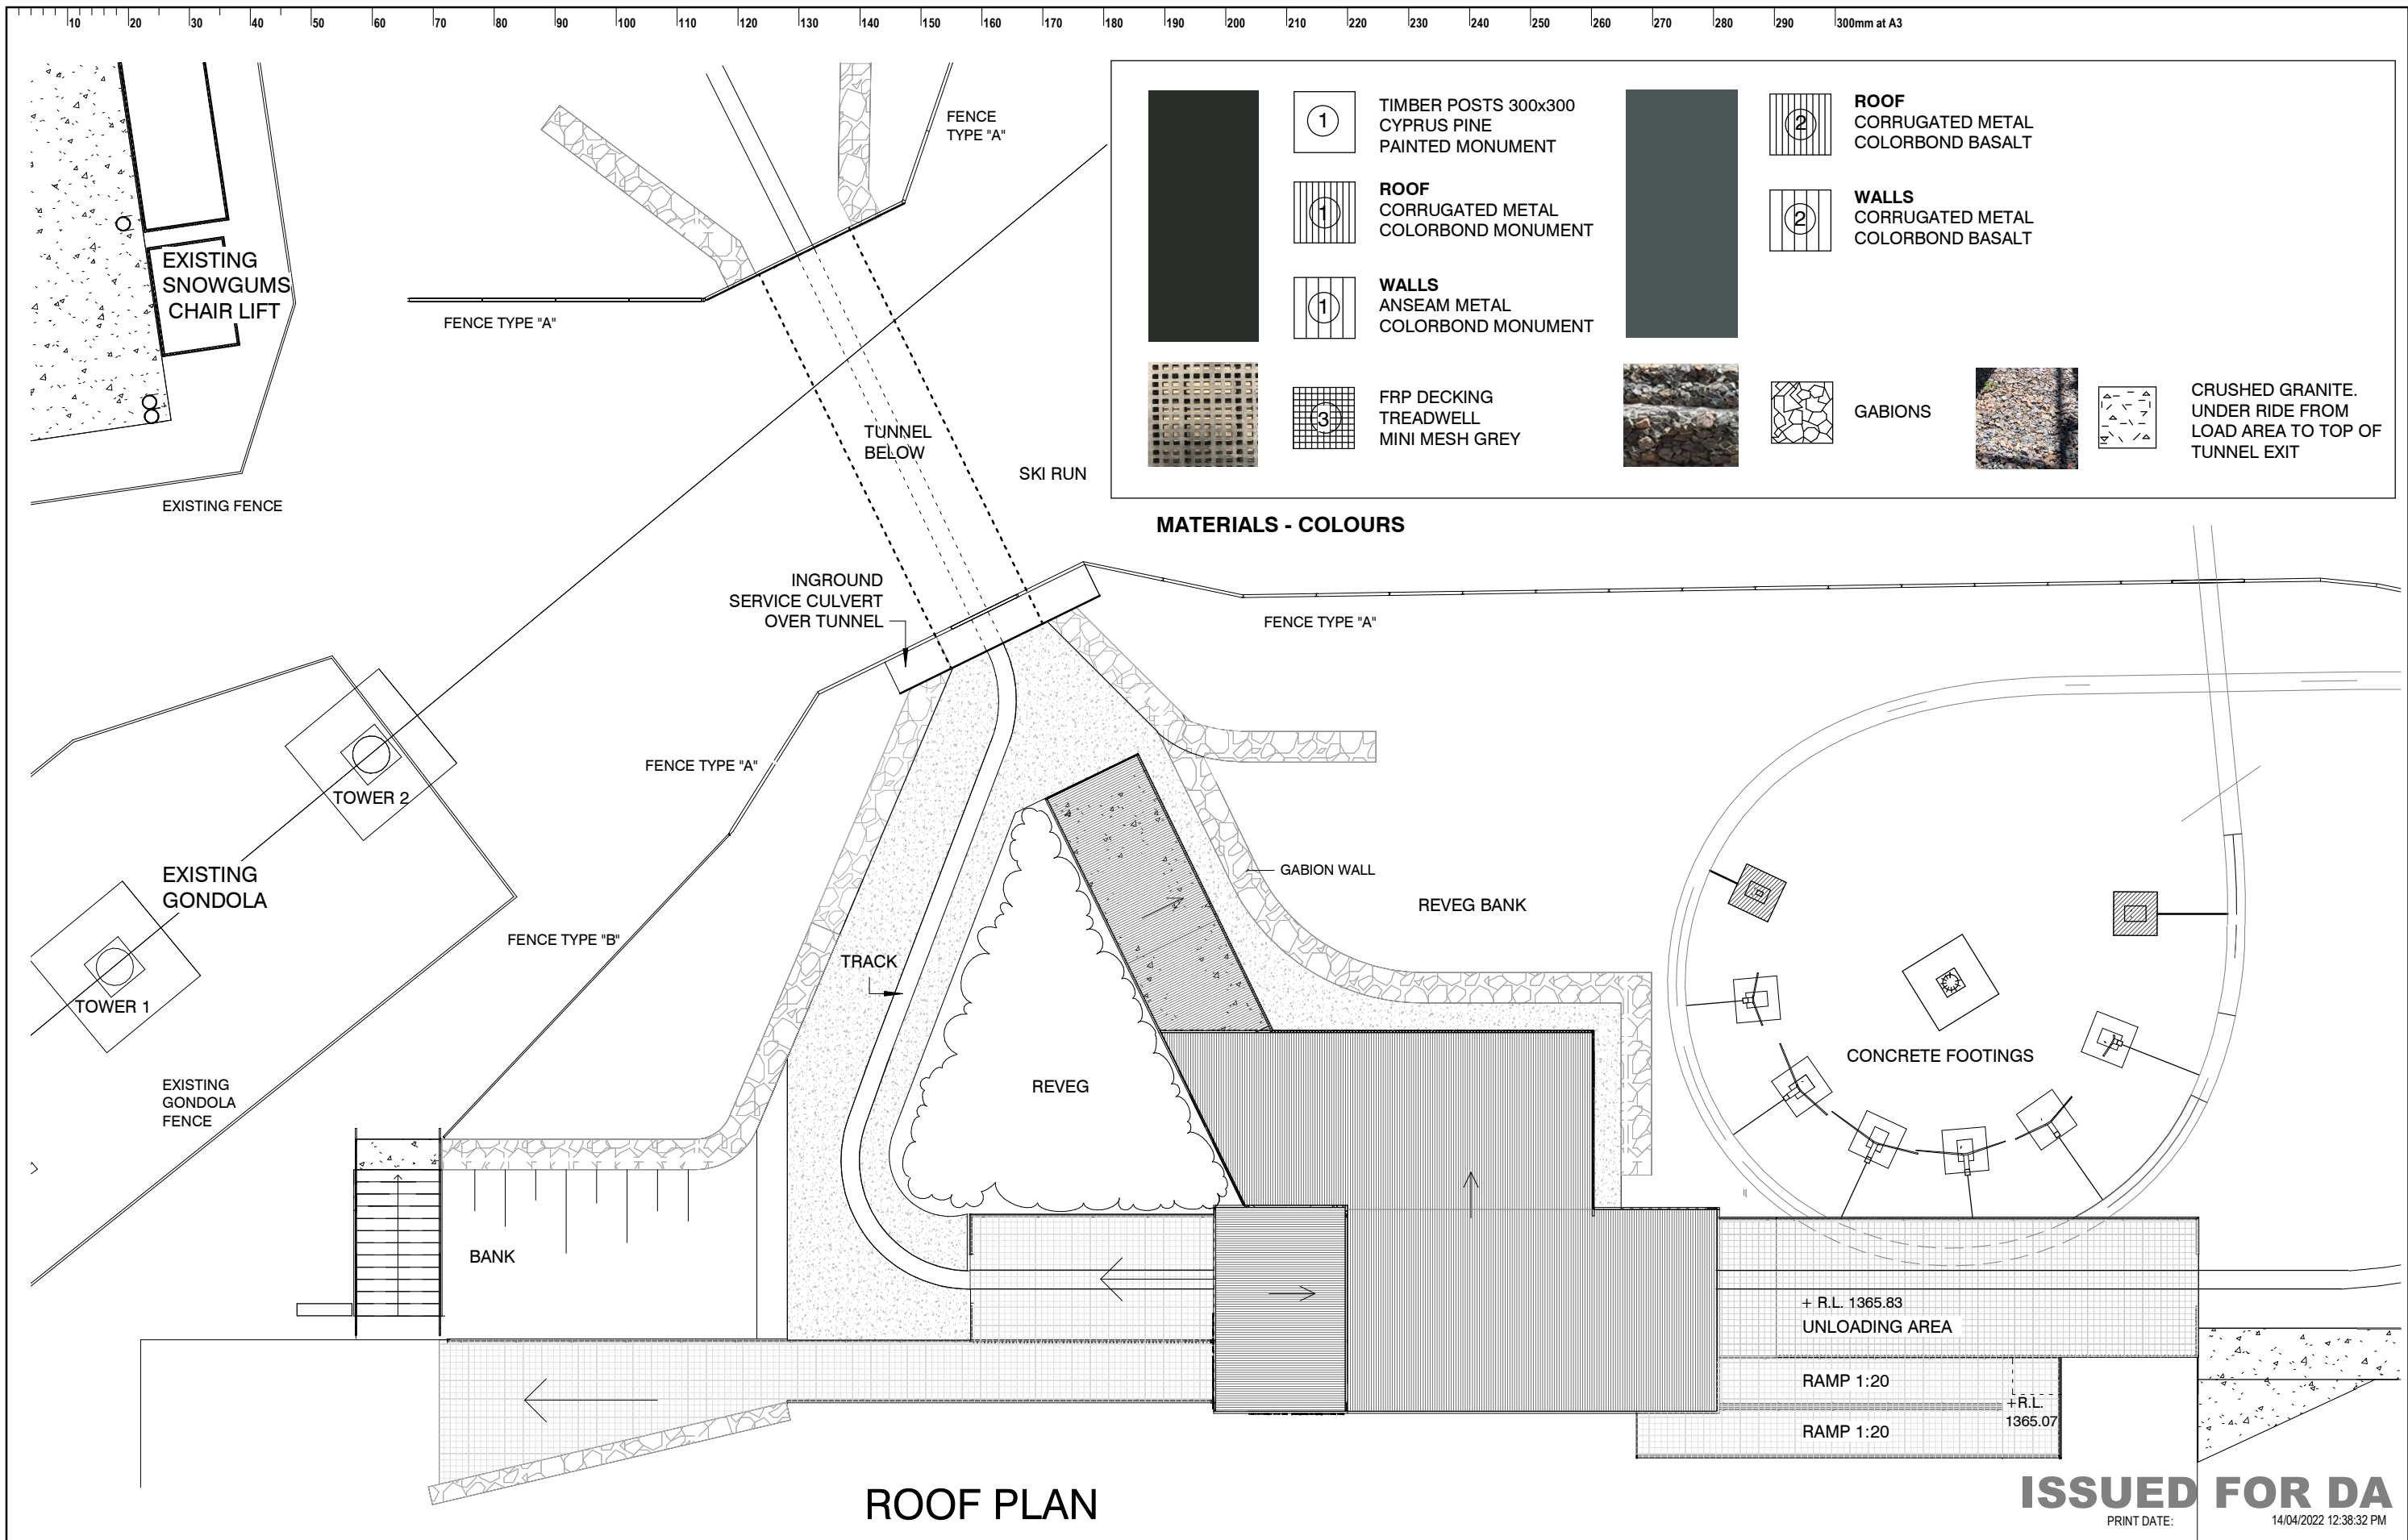

1

TIMBER POSTS 300x300  
CYPRUS PINE  
PAINTED MONUMENT

1

ROOF  
CORRUGATED METAL  
COLORBOND MONUMENT

1

WALLS  
ANSEAM METAL  
COLORBOND MONUMENT

3

FRP DECKING  
TREADWELL  
MINI MESH GREY

2

ROOF  
CORRUGATED METAL  
COLORBOND BASALT

2

WALLS  
CORRUGATED METAL  
COLORBOND BASALT


GABIONS

CRUSHED GRANITE.  
UNDER RIDE FROM  
LOAD AREA TO TOP OF  
TUNNEL EXIT



MATERIALS - COLOURS

ROOF PLAN


ISSUED FOR DA  
PRINT DATE: 14/04/2022 12:38:32 PM

ISSUE				DATE	SUBJECT	AUTHORISED	PROJECT MANAGER		This drawing should be read in conjunction with all relevant contracts, specifications and drawings. Dimensions are in millimetres. Levels are metres. Do not scale off drawings. Use figured dimensions only. Check dimensions on Site. Report discrepancies immediately.	PROJECT	CLIENT	ARCHITECT	DRAWN	SCALE AT A3	ISSUE DATE	
A				25/03/22	ISSUED FOR REVIEW	RG				ALPINE COASTER & ASSOCIATED WORKS	Kosciuszko Thredbo Pty Ltd	<div><div><div>djrd</div><div>architects</div></div><div>T +612 9319 2955 ABN: 48 942 921 969 Nominated Architects: Andrew Hipwell 6562 Daniel Beekwilder 6192 63 Myrtle Street Chippendale NSW 2008 Sydney Australia djrd.com.au</div></div>	Author	1 : 200	14/04/22	
B				14/04/22	ISSUED FOR DA	RG							DESCRIPTION	BOTTOM STATION ROOF PLAN		
													PROJECT No	DRAWING No	REVISION	
													20 413	A1.221	B	
										VALLEY TERMINAL PRECINCT THREDBO	SHEET STATUS					
							SERVICES		STRUCTURE & CIVIL		ISSUED FOR DA					




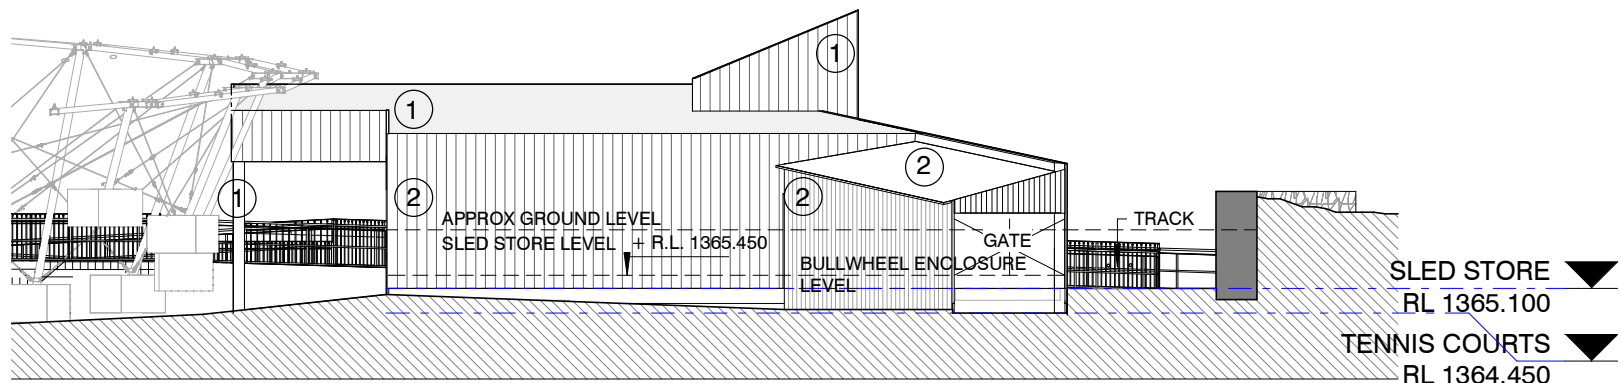 


NORTH ELEVATION

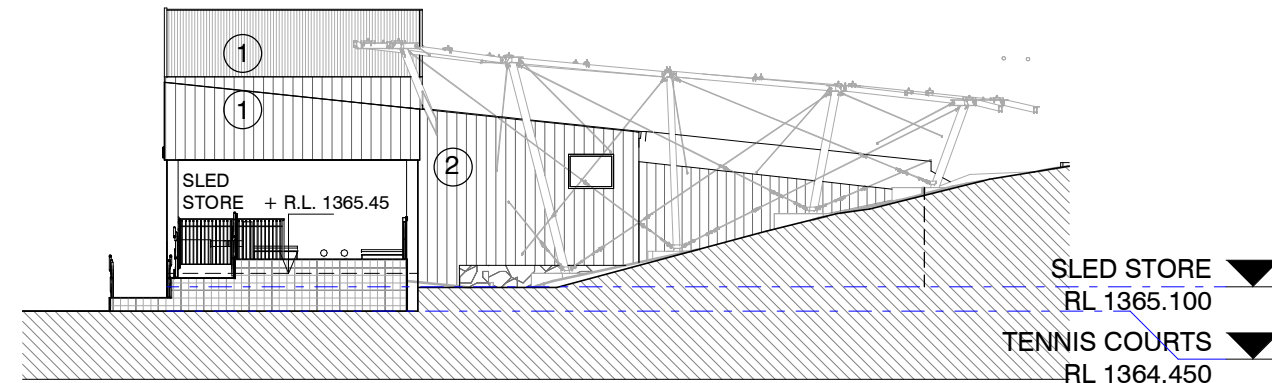

EAST ELEVATION

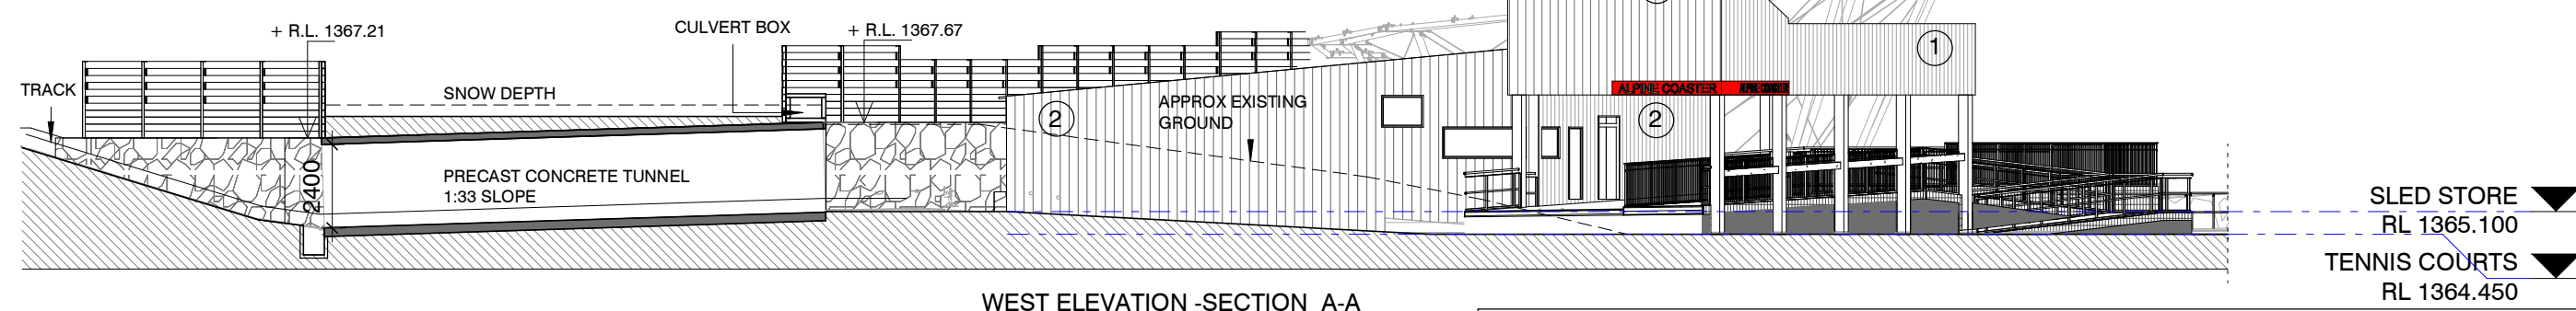

WEST ELEVATION - SECTION A-A

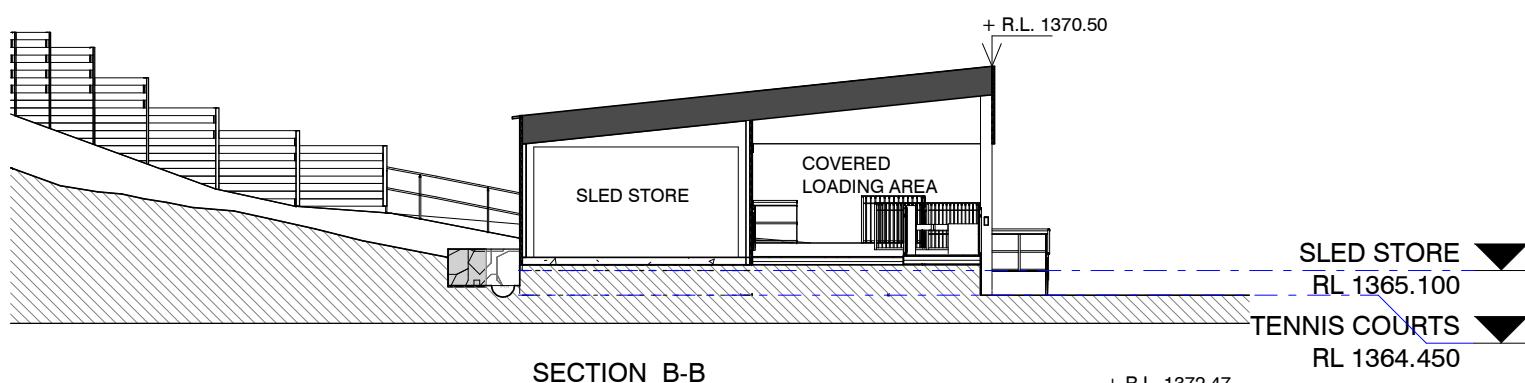


SECTION B-B

**SIGNAGE**

TYPE FACE: ARIAL

HEIGHT: 260mm


RED BACKGROUND: PMS 032C

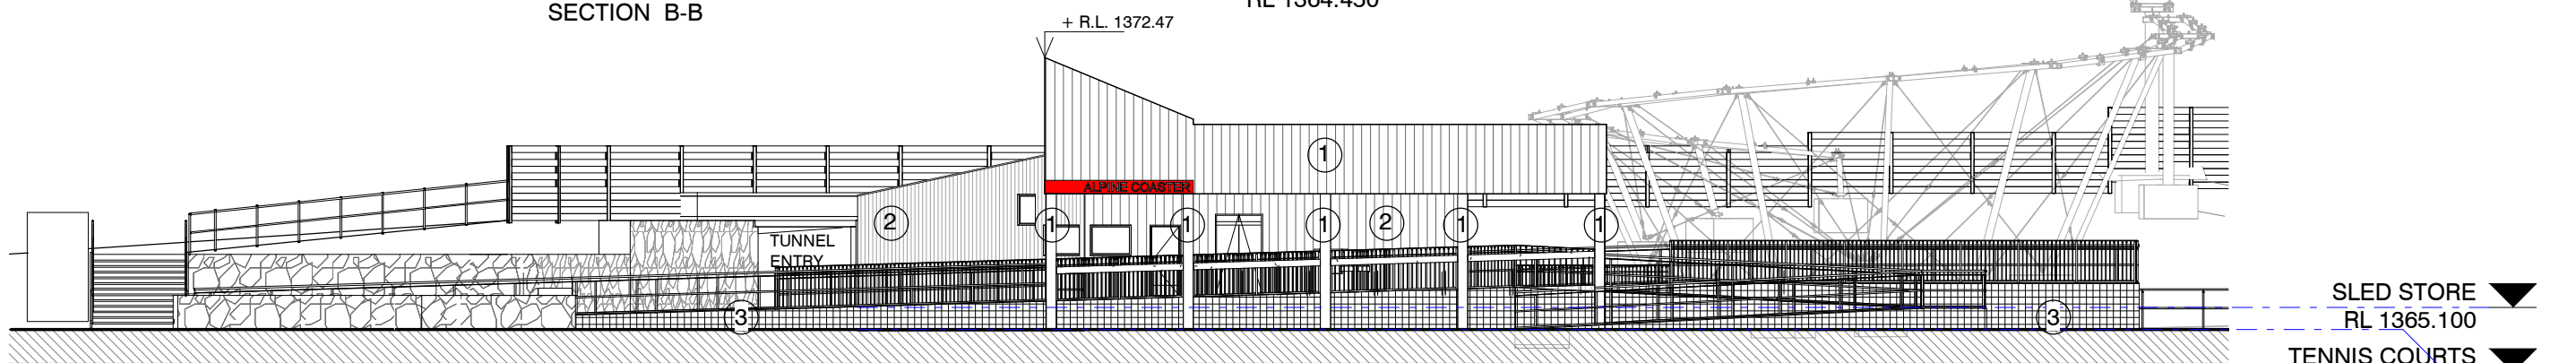



SOUTH ELEVATION

**ISSUED FOR DA**


PRINT DATE: 14/04/2022 12:38:50 PM

ISSUE		DATE	SUBJECT	AUTHORISED	PROJECT MANAGER		This drawing should be read in conjunction with all relevant contracts, specifications and drawings. Dimensions are in millimetres. Levels are metres. Do not scale off drawings. Use figured dimensions only. Check dimensions on Site. Report discrepancies immediately.	PROJECT	CLIENT	ARCHITECT	DRAWN	SCALE AT A3	ISSUE DATE
A	25/03/22	ISSUED FOR REVIEW		RG				ALPINE COASTER & ASSOCIATED WORKS	Kosciuszko Thredbo Pty Ltd	<div><div>T +612 9319 2955 ABN: 48 942 921 969 Nominated Architects: Andrew Hipwell 6562 Daniel Beekwilder 6192</div><div>63 Myrtle Street Chippendale NSW 2008 Sydney Australia djrd.com.au</div></div>	Author	1 : 200	14/04/22
B	14/04/22	ISSUED FOR DA		RG				VALLEY TERMINAL PRECINCT THREDBO	SHEET STATUS  ISSUED FOR DA		DESCRIPTION BOTTOM STATION ELEVATIONS		
						SERVICES	STRUCTURE & CIVIL				PROJECT No	DRAWING No	REVISION
											20 413	A1.222	B




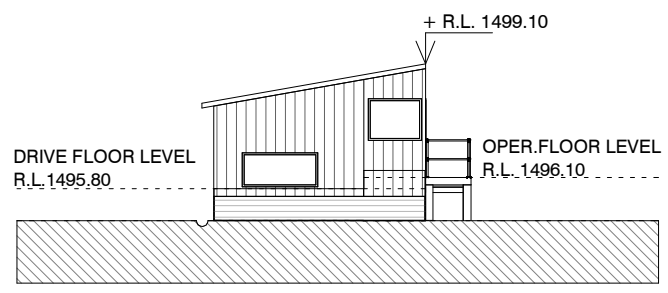 


SOUTH ELEVATION

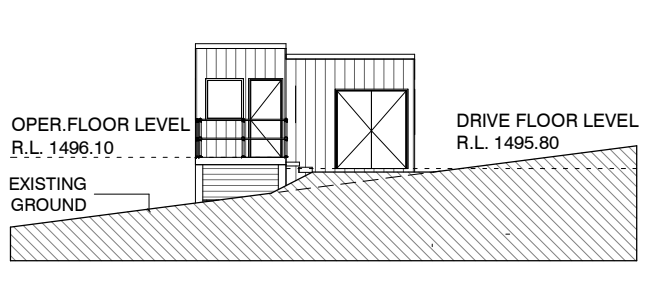


EAST ELEVATION

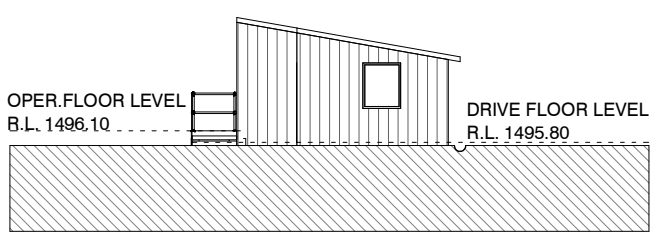

NORTH ELEVATION

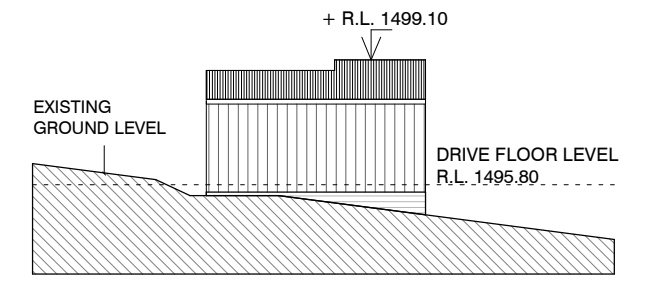


WEST ELEVATION

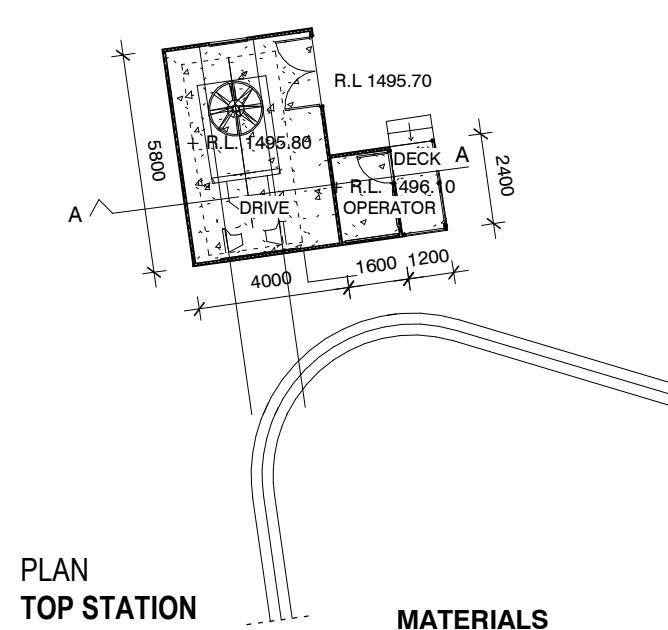


PLAN  
TOP STATION  
1:200


- MATERIALS**
- WALLS  
CORRUGATED METAL  
COLORBOND BASALT
  - ROOF  
CORRUGATED METAL  
COLORBOND BASALT

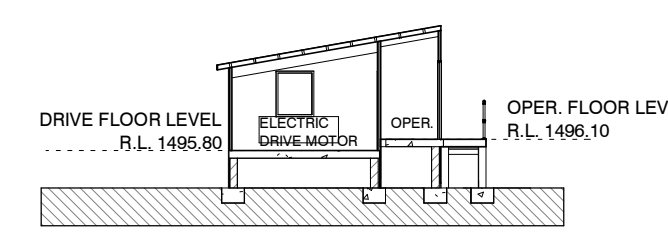


SECTION A-A

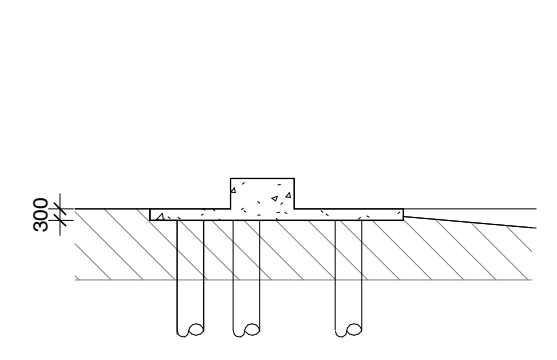


SECTION A-A

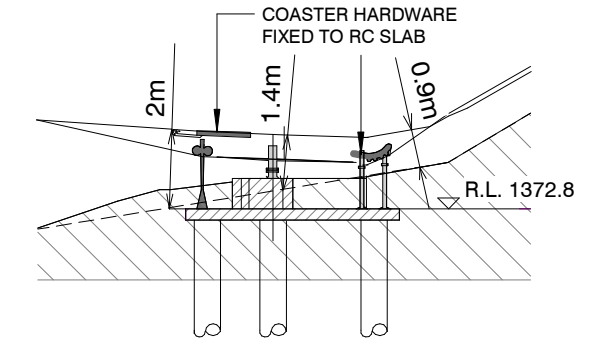


SECTION B-B

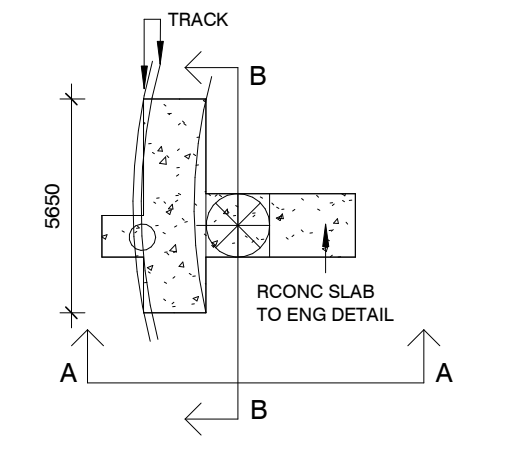


PLAN  
  
CHANGE IN DIRECTION  
1:200

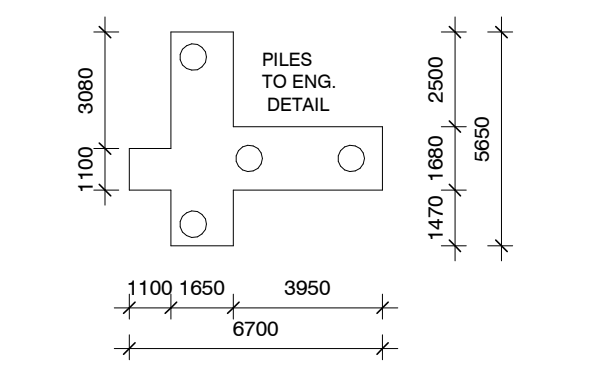

FOUNDATION PLAN

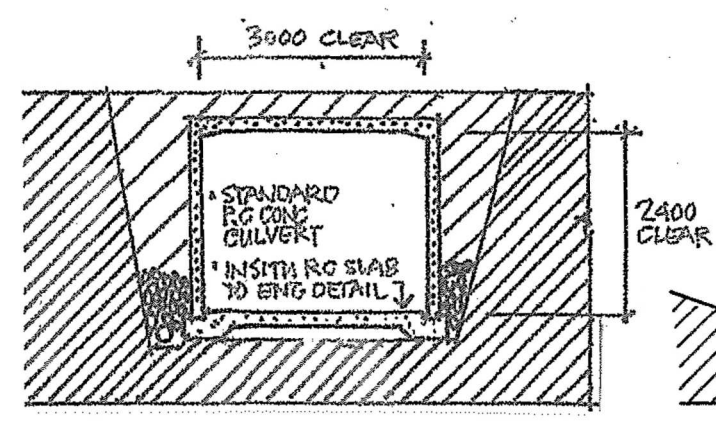

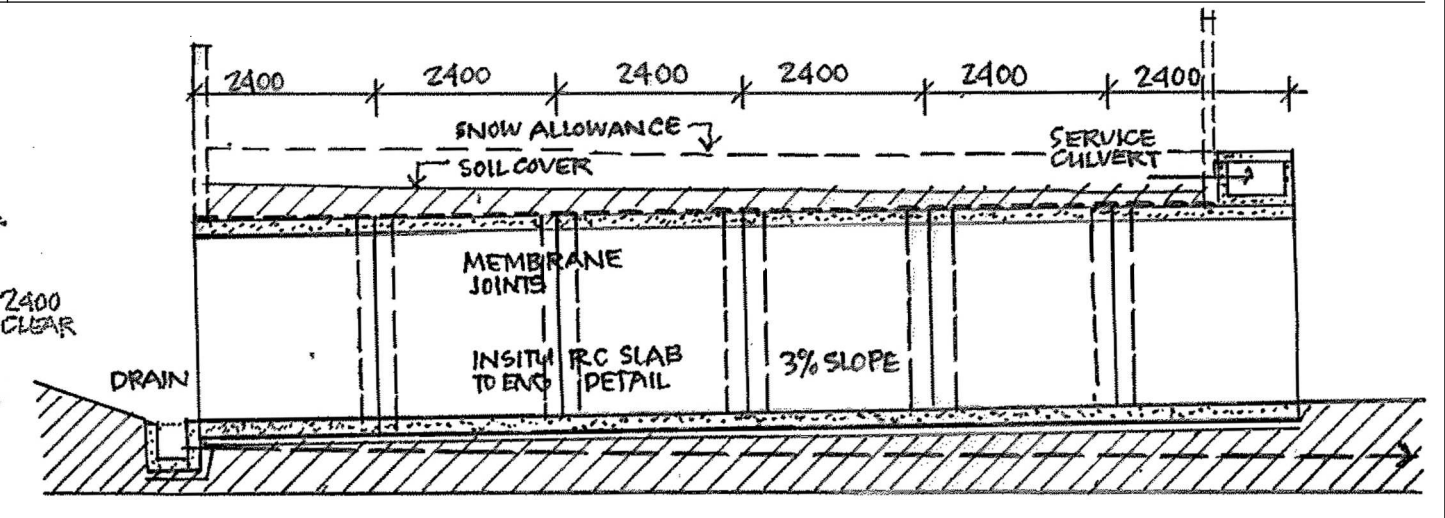

CROSS SECTION  
  
PRECAST CONCRETE SECTION  
1:100




LONG SECTION

**ISSUED FOR DA**  
PRINT DATE: 14/04/2022 12:38:57 PM

ISSUE				DATE	SUBJECT	AUTHORISED	PROJECT MANAGER		This drawing should be read in conjunction with all relevant contracts, specifications and drawings. Dimensions are in millimetres. Levels are metres. Do not scale off drawings. Use figured dimensions only. Check dimensions on Site. Report discrepancies immediately.	PROJECT	CLIENT	ARCHITECT	DRAWN	SCALE AT A3	ISSUE DATE
A				25/03/22	ISSUED FOR REVIEW	RG	<div>SERVICES</div> <div>STRUCTURE &amp; CIVIL</div> <div></div>			ALPINE COASTER & ASSOCIATED WORKS	Kosciuszko Thredbo Pty Ltd	<div>T +612 9319 2955 ABN: 48 942 921 969 Nominated Architects: Andrew Hipwell 6562 Daniel Beekwilder 6192  63 Myrtle Street Chippendale NSW 2008 Sydney Australia djrd.com.au</div>	Author	1 : 200	14/04/22
B				14/04/22	ISSUED FOR DA	RG							DESCRIPTION		
													TOP STATION, CHANGE DIRECTION AND TUNNEL		
									SHEET STATUS	ISSUED FOR DA		PROJECT No	DRAWING No	REVISION	
									20 413			A1.223	B		



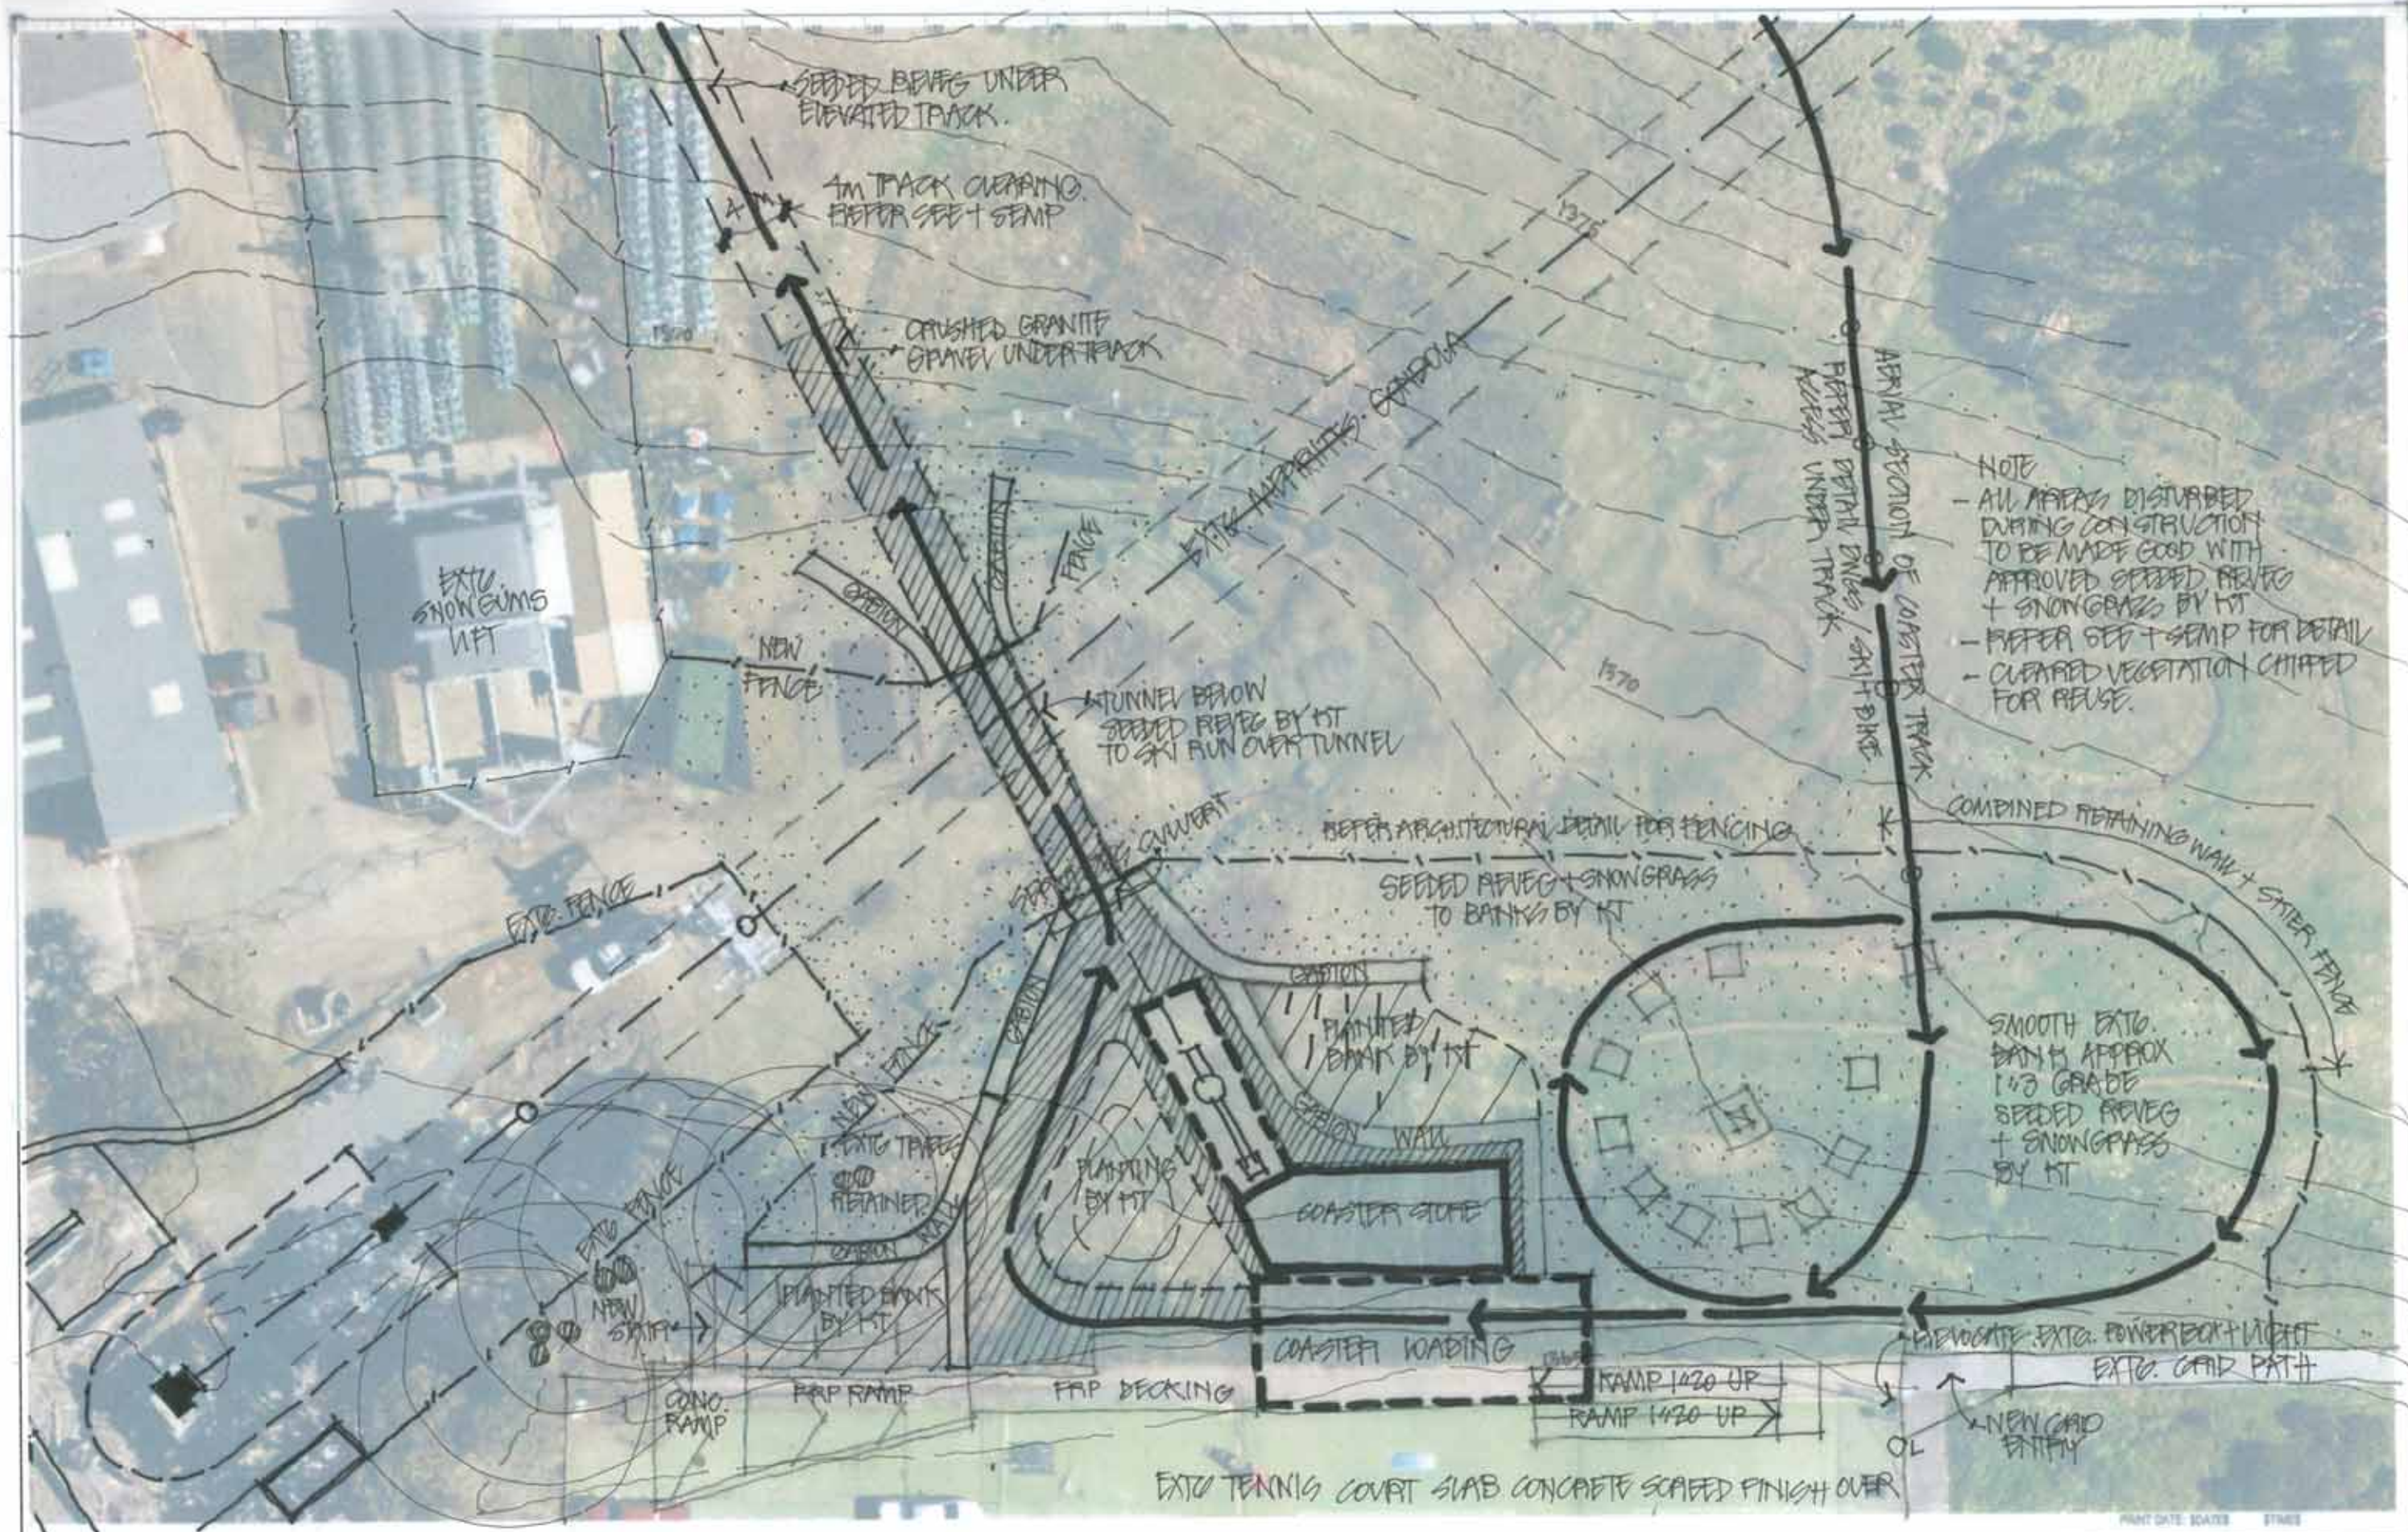

ISSUE	DATE	SUBJECT	AUTHORISED	PROJECT MANAGER	PROJECT	CLIENT	ARCHITECT	DRAWN	SCALE AT A3	ISSUE DATE
A	14.04.2022	ISSUED FOR DA	RD		ALPINE COASTER & ASSOCIATED WORKS	Kosciuszko Thredbo Pty Ltd	djrd architects	Author	1:300 AT A3	
				SERVICES	STRUCTURE & CIVIL			DESCRIPTION		
								SITE WORKS SHEET 1 OF 2		
					VALLEY TERMINAL PRECINCT THREDBO			PROJECT No	DRAWING No	REVISION
								20 413	A1.224	A











**A** START OF UPHILL SECTION  
SYMBOLIC START AND FINISH OF RIDE  
TUNNEL ENTRANCE

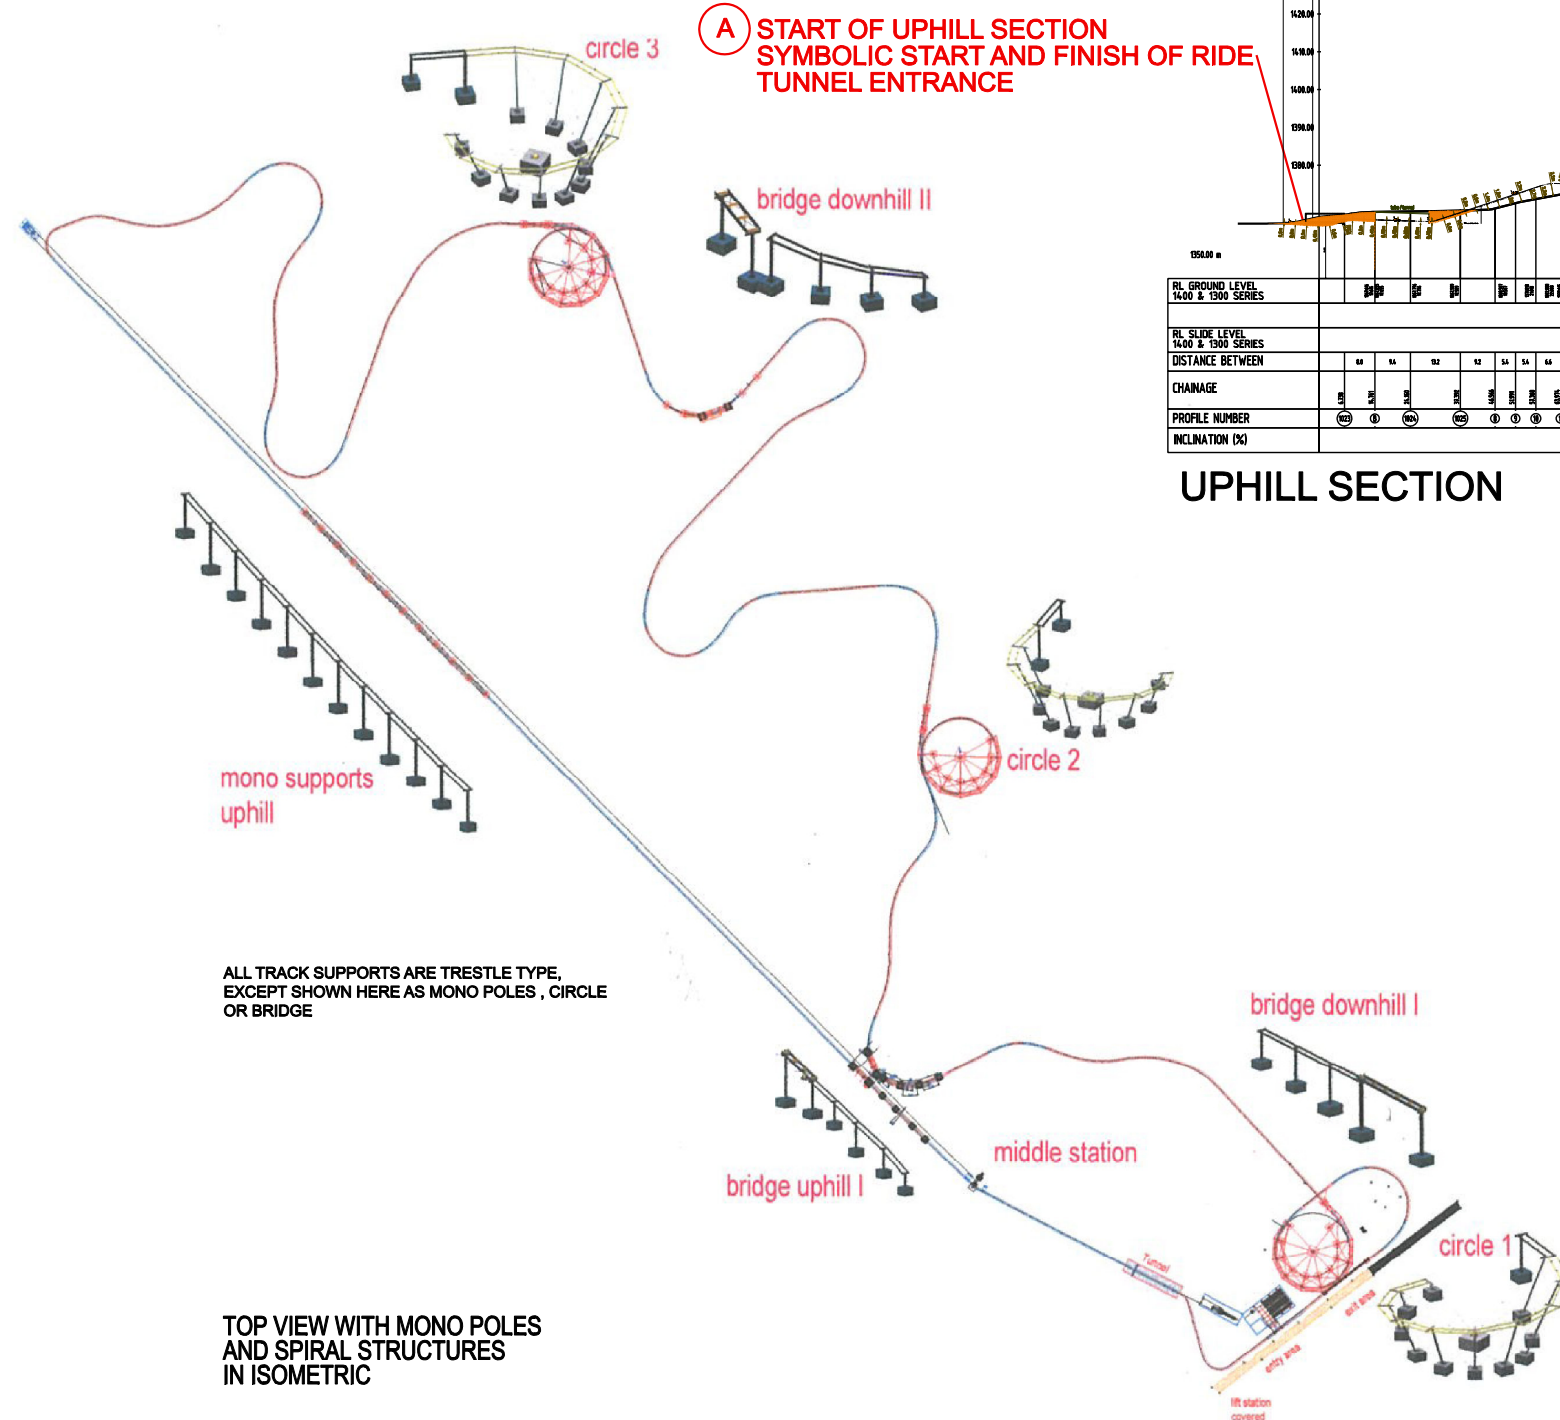


## UPHILL SECTION

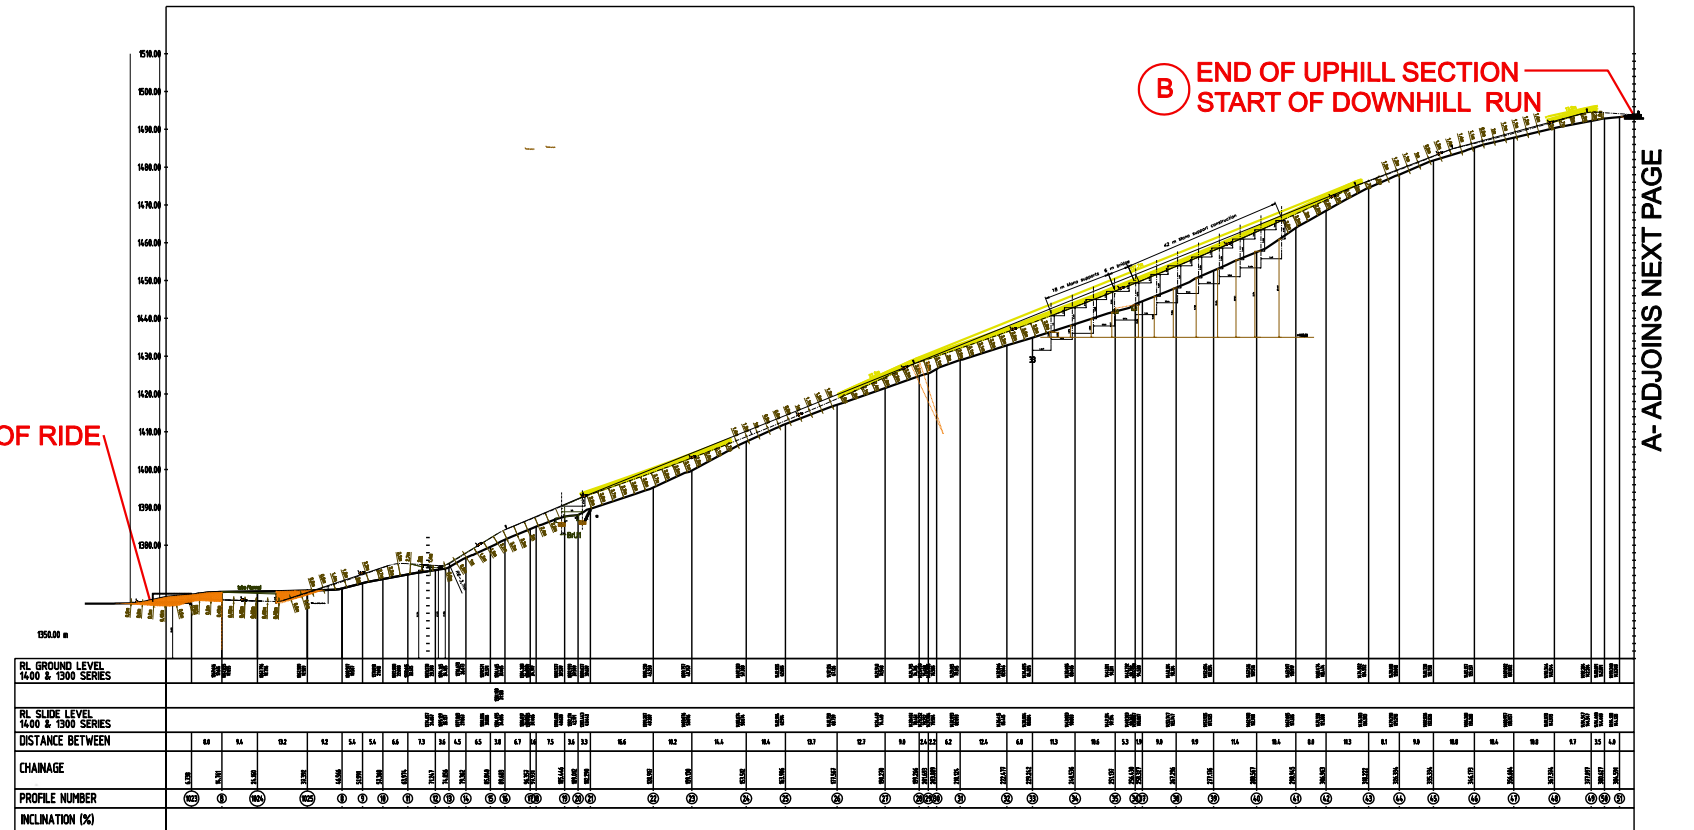


**A-ADJOINS NEXT PAGE**



### TYPICAL VEGETATION CLEARING CORRIDOR

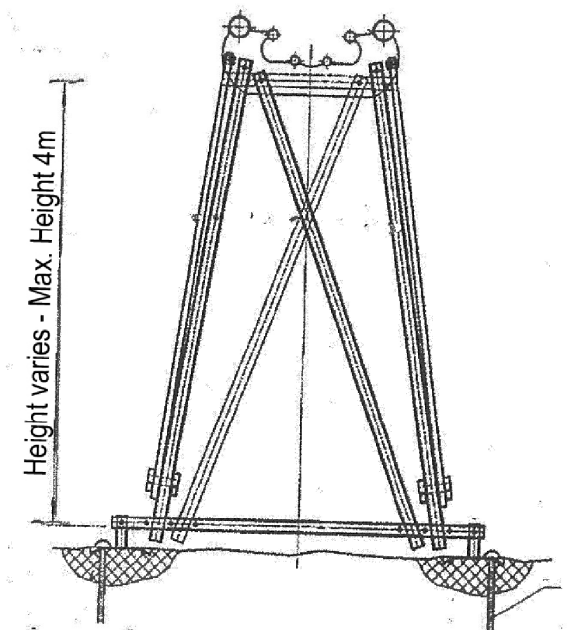









### TYPICAL TRESTLE SUPPORT STRUCTURE

ISSUE	DATE	SUBJECT	AUTHORISED	PROJECT MANAGER		This drawing should be read in conjunction with all relevant contracts, specifications and drawings. Dimensions are in millimetres. Levels are metres. Do not scale off drawings. Use figured dimensions only. Check dimensions on Site. Report discrepancies immediately.	PROJECT <b>ALPINE COASTER &amp; ASSOCIATED WORKS</b>	CLIENT <b>Kosciuszko Thredbo Pty Ltd</b>	ARCHITECT  T +612 9319 2955 ABN: 48 942 921 969 Nominated Architects: Andrew Hipwell 6562 Daniel Beekwilder 6192 63 Myrtle Street Chippendale NSW 2008 Sydney Australia djrcd.com.au	DRAWN	SCALE AT A3	ISSUE DATE
A	25-03-22	ISSUED FOR REVIEW	PL							Author	SCALE VARIES	
B	14-04-22	ISSUED FOR DA	RD							DESCRIPTION		
										UPHILL SECTION SHEET 1 OF 2		
				SERVICES	STRUCTURE & CIVIL		VALLEY TERMINAL PRECINCT THREDBO			PROJECT No	DRAWING No	REVISION
								AUTHORISED FOR ISSUE		20 413	A1 226	B
								DIRECTOR	DATE			




ISSUE	DATE	SUBJECT	AUTHORISED	PROJECT MANAGER		This drawing should be read in conjunction with all relevant contracts, specifications and drawings. Dimensions are in millimetres. Levels are metres. Do not scale off drawings. Use figured dimensions only. Check dimensions on Site. Report discrepancies immediately.	PROJECT ALPINE COASTER & ASSOCIATED WORKS	CLIENT Kosciuszko Thredbo Pty Ltd	ARCHITECT <div><div><div>djrd</div><div>architects</div></div><div>T +612 9319 2955 ABN: 48 942 921 989 Nominated Architects: Andrew Hipwell 6562 Daniel Beekwilder 6192  63 Myrtle Street Chippendale NSW 2008 Sydney Australia djrd.com.au</div></div>	DRAWN	SCALE AT A3	ISSUE DATE
A	25-03-22	ISSUED FOR REVIEW	PL							Author		
B	14-04-22	ISSUED FOR DA	RD							DESCRIPTION DOWNHILL RUN LONG SECTIONS SHEET 2 OF 2		
										PROJECT No	DRAWING No	REVISION
										20 413	A1 227	B
				SERVICES	STRUCTURE & CIVIL	VALLEY TERMINAL PRECINCT THREDBO	AUTHORISED FOR ISSUE	DIRECTOR	DATE			





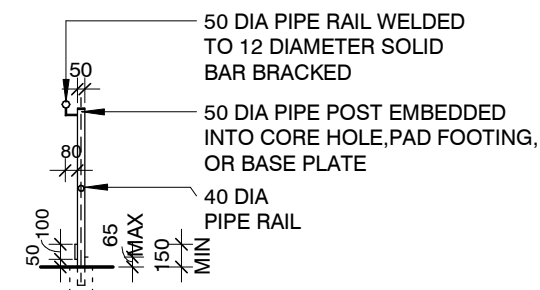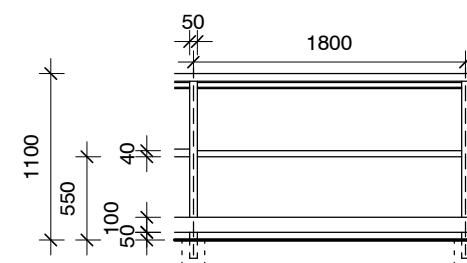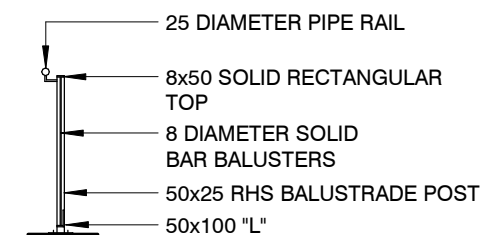 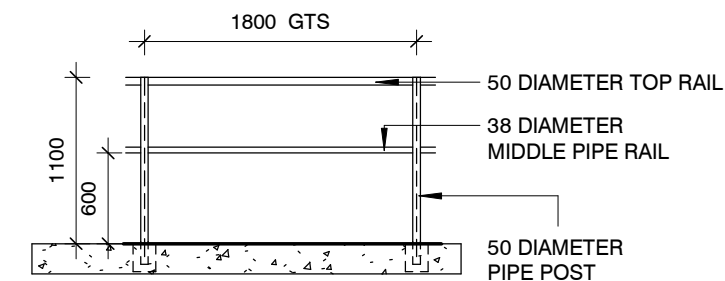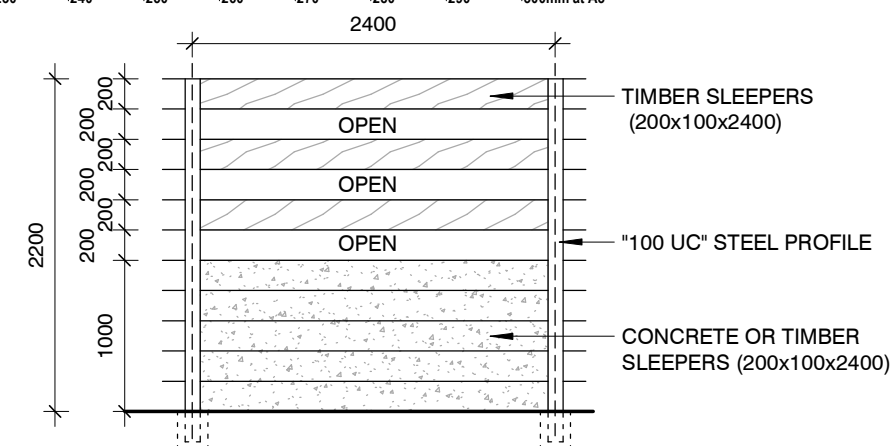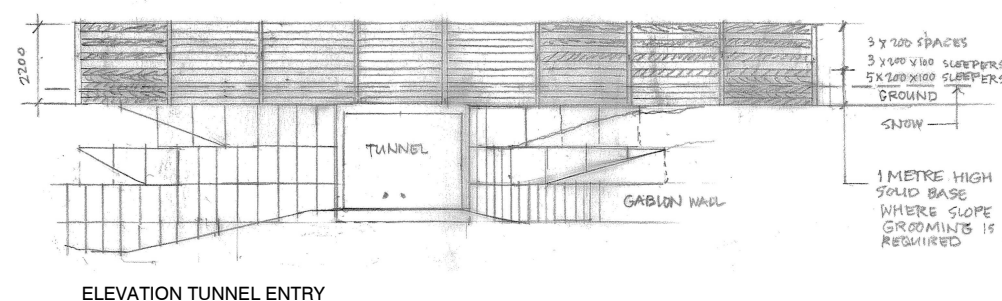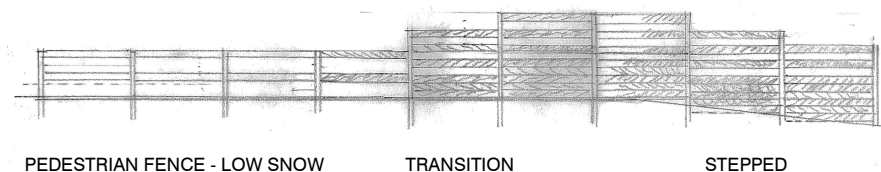

**ISSUED FOR DA**



ISSUE	DATE	SUBJECT	AUTHORISED	PROJECT MANAGER		This drawing should be read in conjunction with all relevant contracts, specifications and drawings. Dimensions are in millimetres. Levels are metres. Do not scale off drawings. Use figured dimensions only. Check dimensions on Site. Report discrepancies immediately.	PROJECT	CLIENT	<div>ARCHITECT</div> <div>T + 612 9319 2955 ABN: 48 942 921 969 Nominated Architects: Andrew Hipwell 6562 Daniel Beekwilder 6192 63 Myrtle Street Chippendale NSW 2008 Sydney Australia djrd.com.au</div>	DRAWN	SCALE AT A3	ISSUE DATE
A	25/03/22	ISSUED FOR REVIEW	RG				ALPINE COASTER & ASSOCIATED WORKS	Kosciuszko Thredbo Pty Ltd		Author	1: 50	14/04/22
B	14/04/22	ISSUED FOR DA	RG							DESCRIPTION		
										FENCING SECTIONS & ELEVATIONS		
				SERVICES	STRUCTURE & CIVIL		VALLEY TERMINAL PRECINCT THREDBO	SHEET STATUS		PROJECT No	DRAWING No	REVISION
								ISSUED FOR DA		20 413	A1 228	B

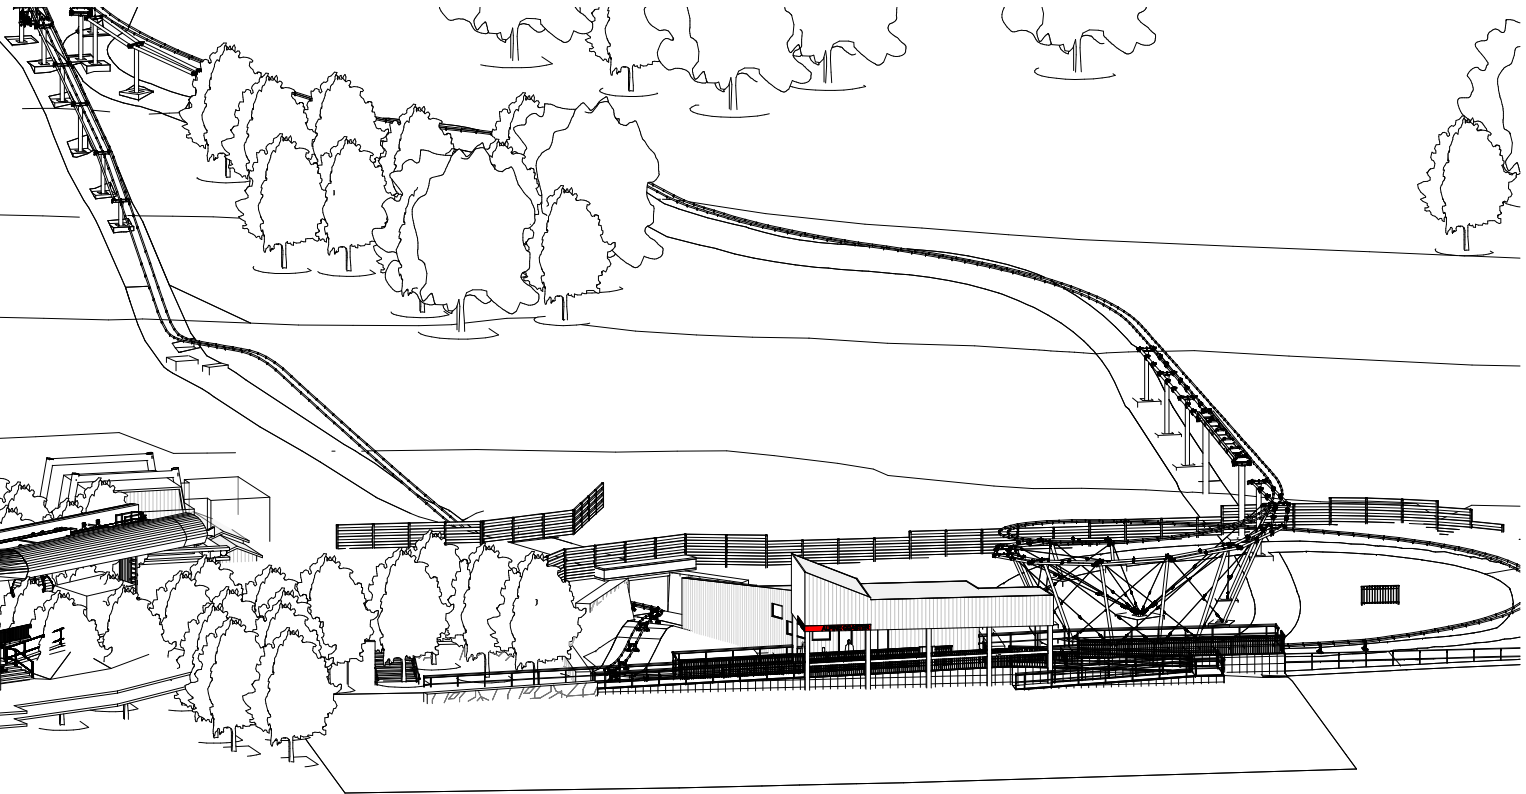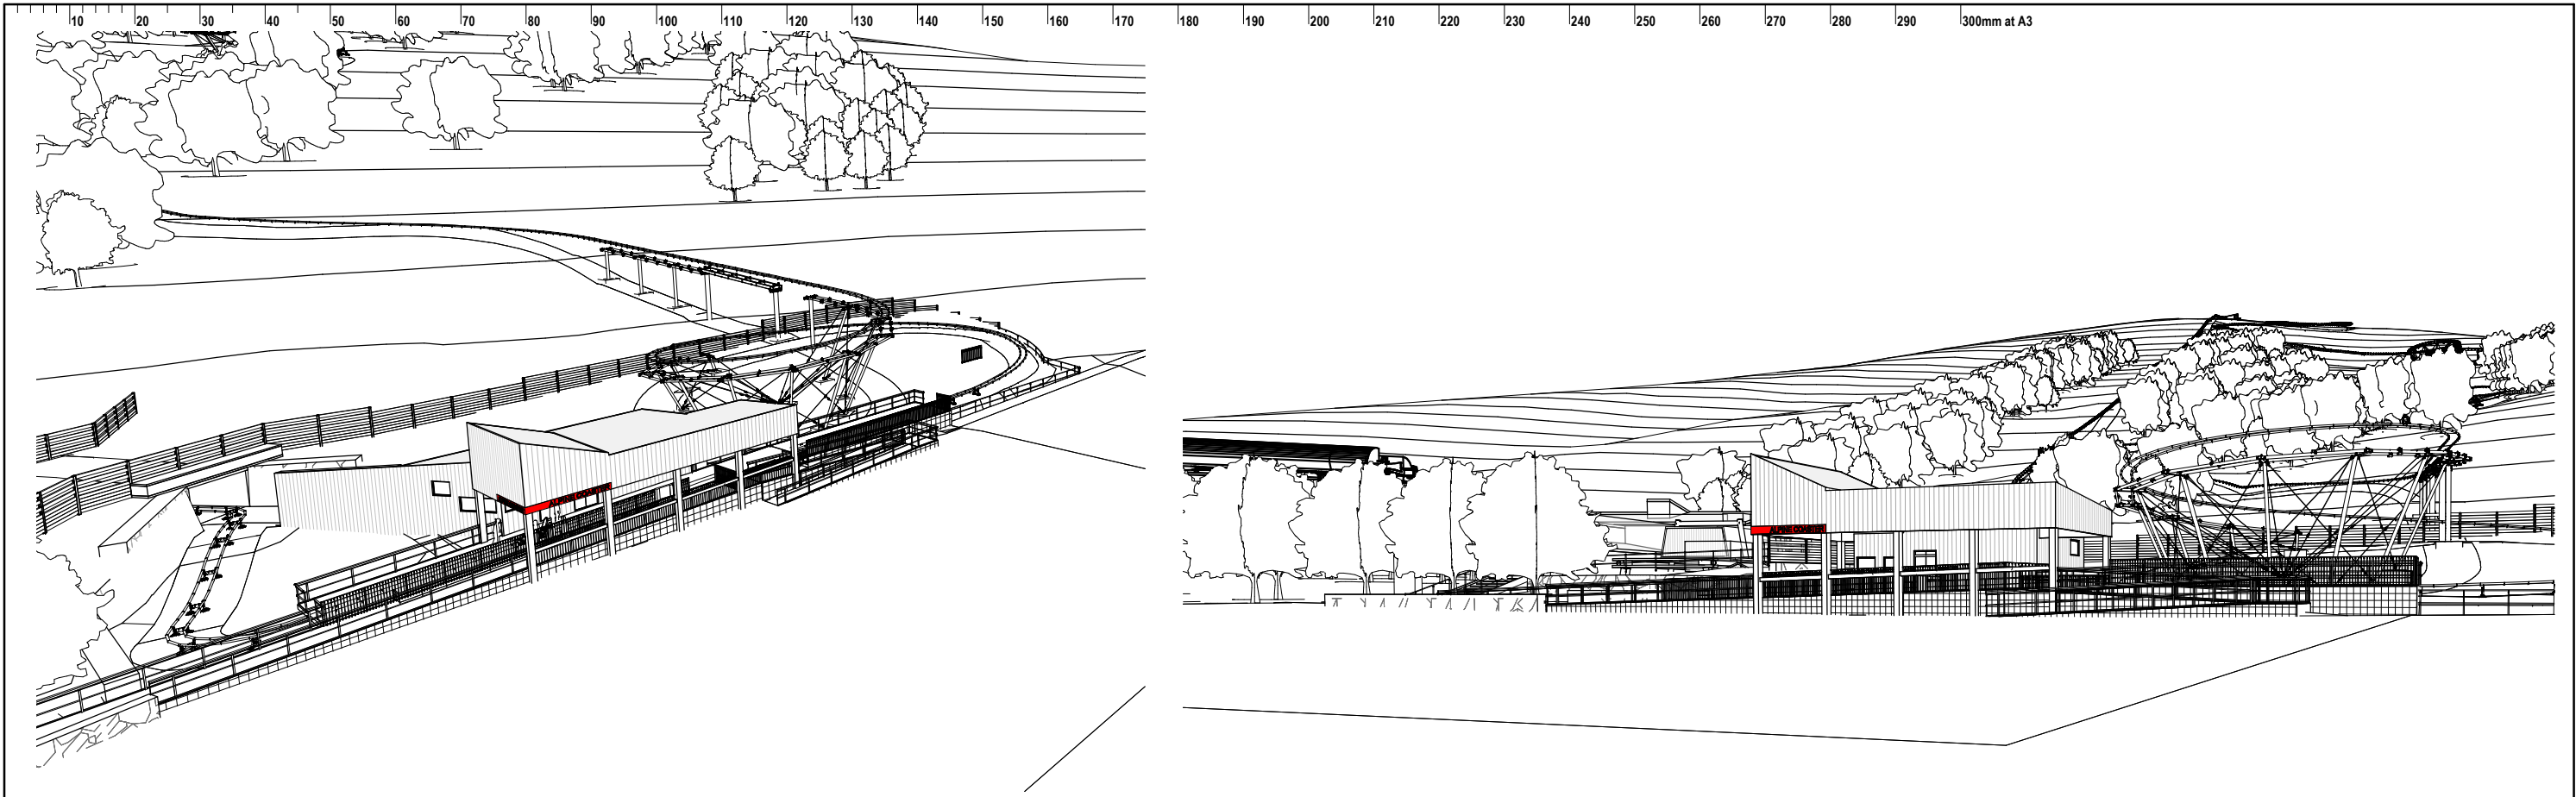




**ISSUED FOR DA**

PRINT DATE: 14/04/2022 12:39:42 PM

ISSUE	DATE	SUBJECT	AUTHORISED	PROJECT MANAGER		<div>This drawing should be read in conjunction with all relevant contracts, specifications and drawings. Dimensions are in millimetres. Levels are metres. Do not scale off drawings. Use figured dimensions only. Check dimensions on Site. Report discrepancies immediately.</div> <div></div>	PROJECT	CLIENT	ARCHITECT	DRAWN	SCALE AT A3	ISSUE DATE	
A	25/03/22	ISSUED FOR REVIEW	RG				ALPINE COASTER & ASSOCIATED WORKS	Kosciuszko Thredbo Pty Ltd	<div><div>T +612 9319 2955 ABN: 48 942 921 969 Nominated Architects: Andrew Hipwell 6562 Daniel Beekwilder 6192 63 Myrtle Street Chippendale NSW 2008 Sydney Australia djrd.com.au</div></div>	Author		14/04/22	
B	14/04/22	ISSUED FOR DA	RG				VALLEY TERMINAL PRECINCT THREDBO	SHEET STATUS		DESCRIPTION			
								ISSUED FOR DA		3D VIEWS			
				SERVICES	STRUCTURE & CIVIL					PROJECT No	DRAWING No	REVISION	
										20 413	A1.235	B	



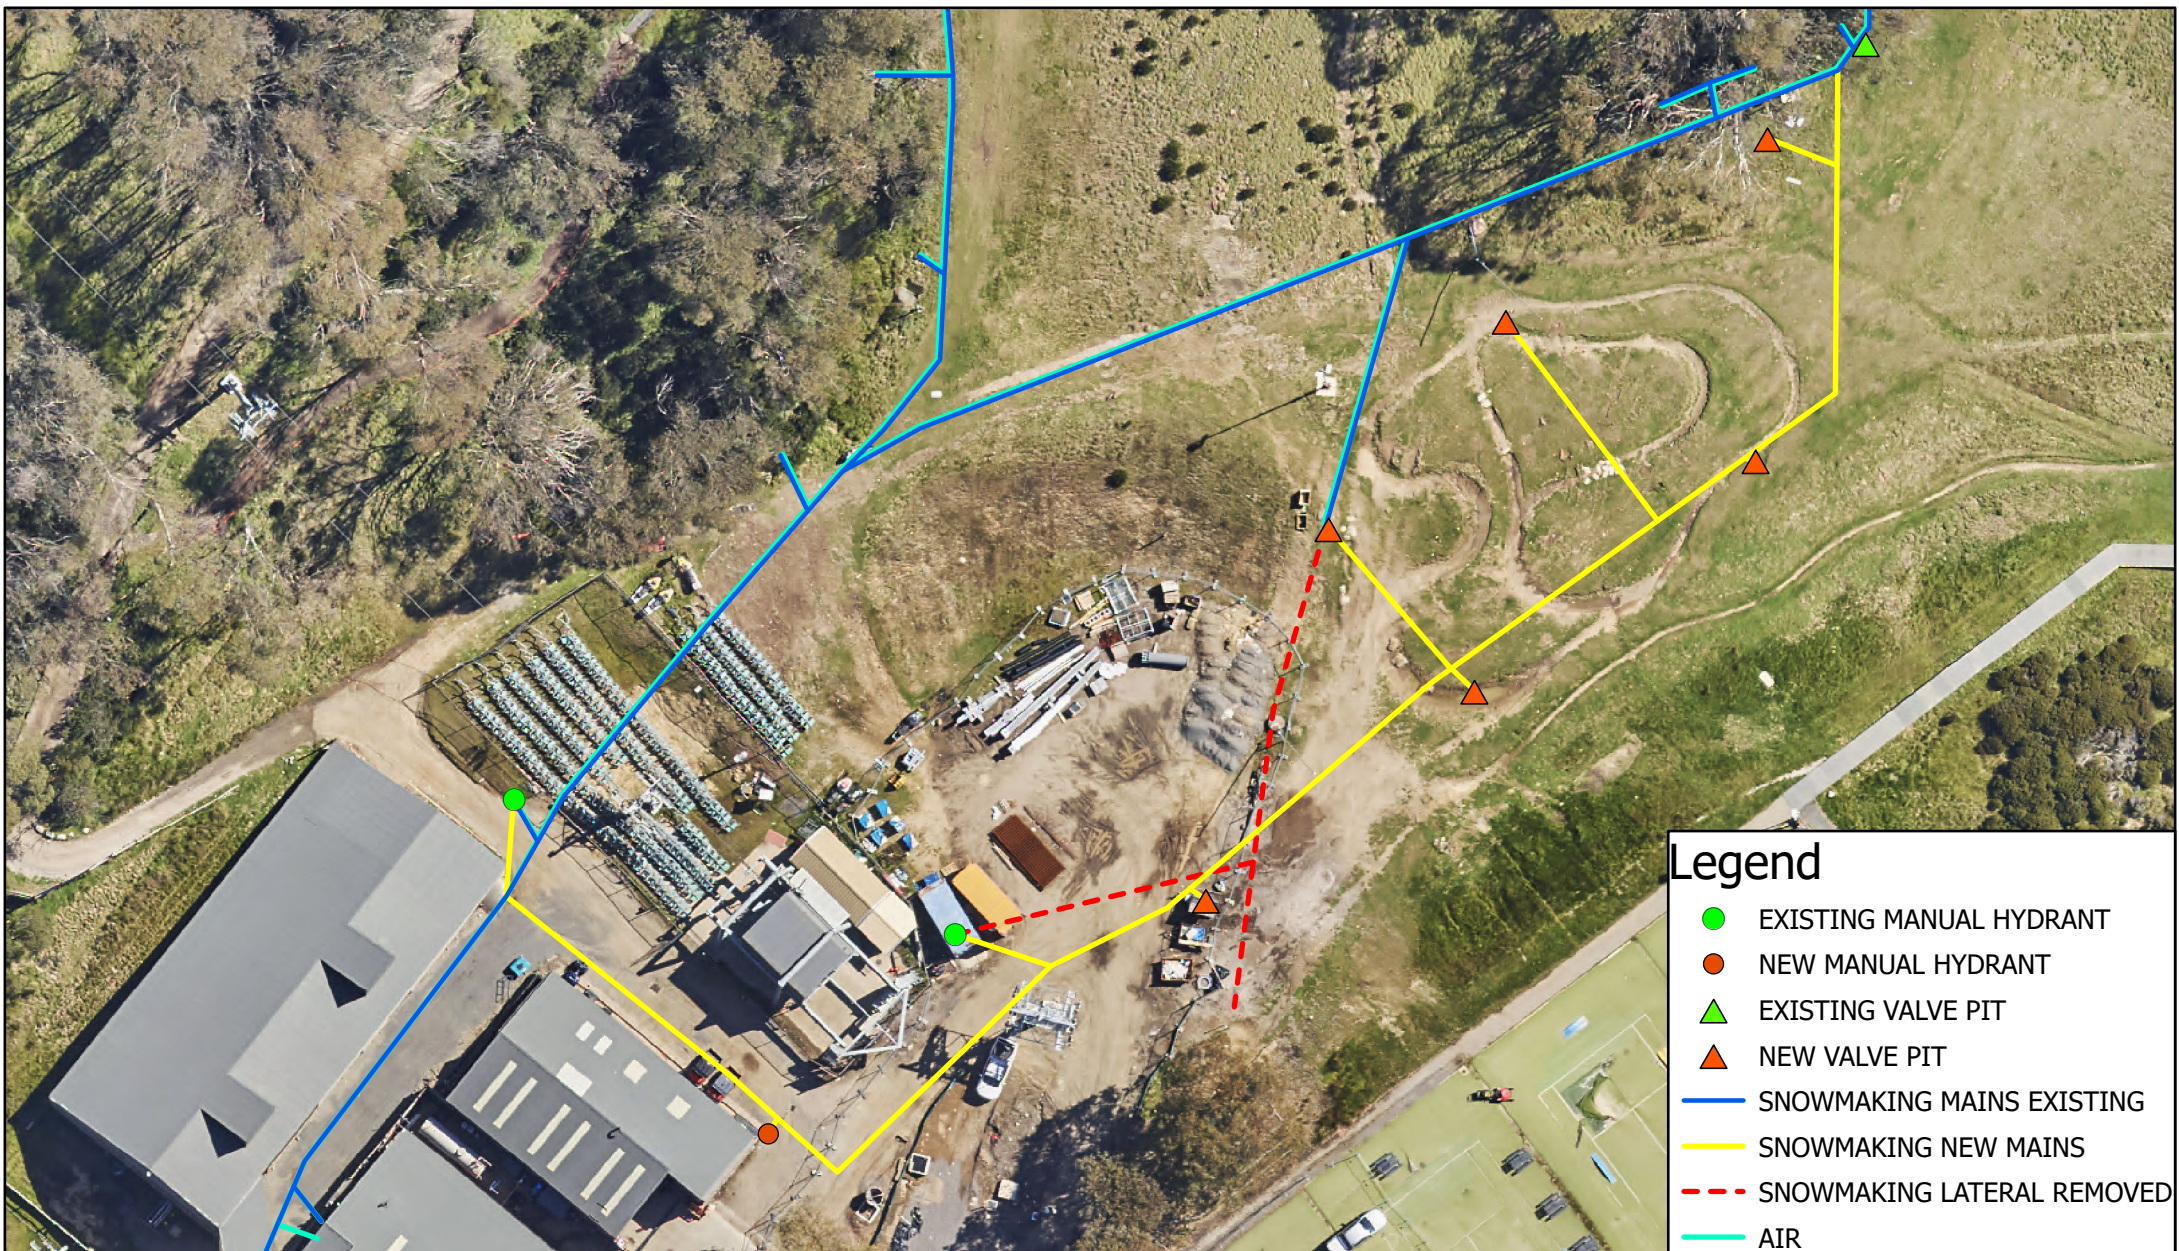

## Legend

- EXISTING MANUAL HYDRANT
- NEW MANUAL HYDRANT
- ▲ EXISTING VALVE PIT
- ▲ NEW VALVE PIT
- SNOWMAKING MAINS EXISTING
- SNOWMAKING NEW MAINS
- SNOWMAKING LATERAL REMOVED
- AIR

Scale: 1:617

7 3.5 0 7 14 21 28  
Meters

Map Projection: Universal Transverse Mercator  
Horizontal Datum: GDA 2020  
Grid: GDA 2020 MGA Zone 55



## SNOWMAKING LAYOUT

Project: Snowmaking Services Proposal  
Valley Terminal


Revision: G

Date: 26/07/2022

Produced By: KO



## TRENCH SECTION & STEEL PIPE SIZING

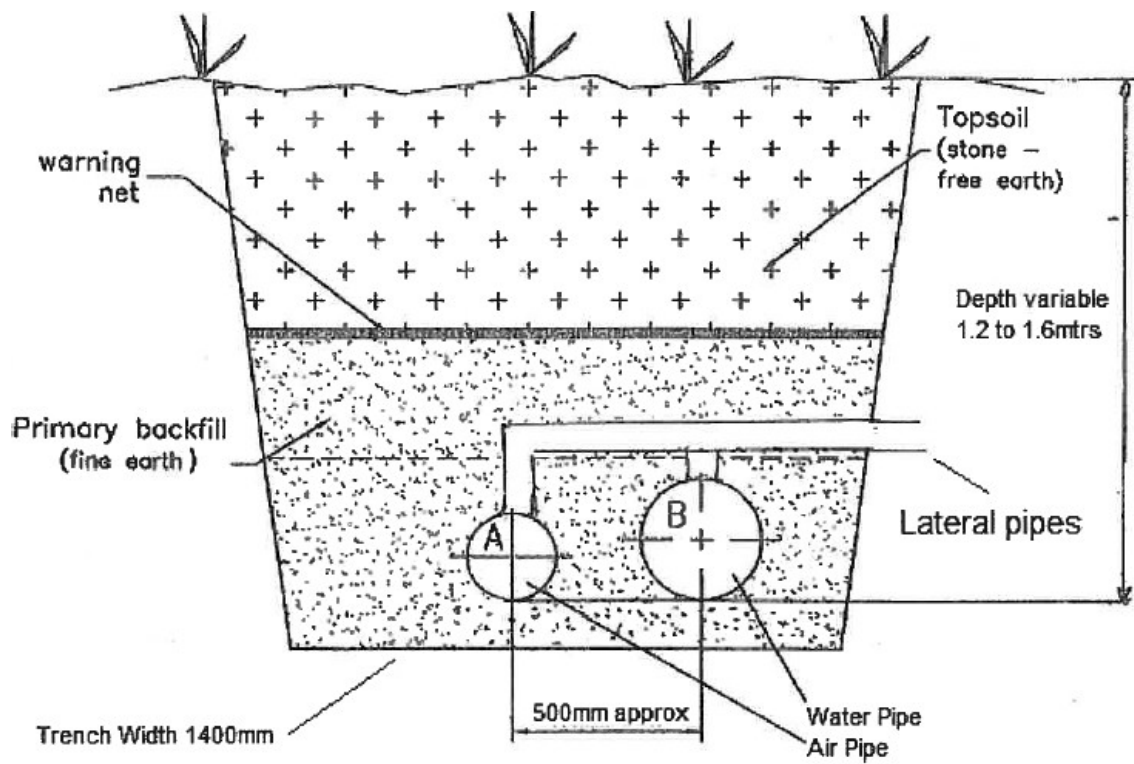

A – air pipe 350 mm x 9.3 mm

B – water pipe 300 mm x 12.7 mm


### Notes:

1. Lateral pipe lengths between 3 and 20 m in length



## LATERAL TRENCH SECTION & PIPE SIZING

Note: Long sections lengths variable 3-20 m at consistent depth as per cross section measurements.

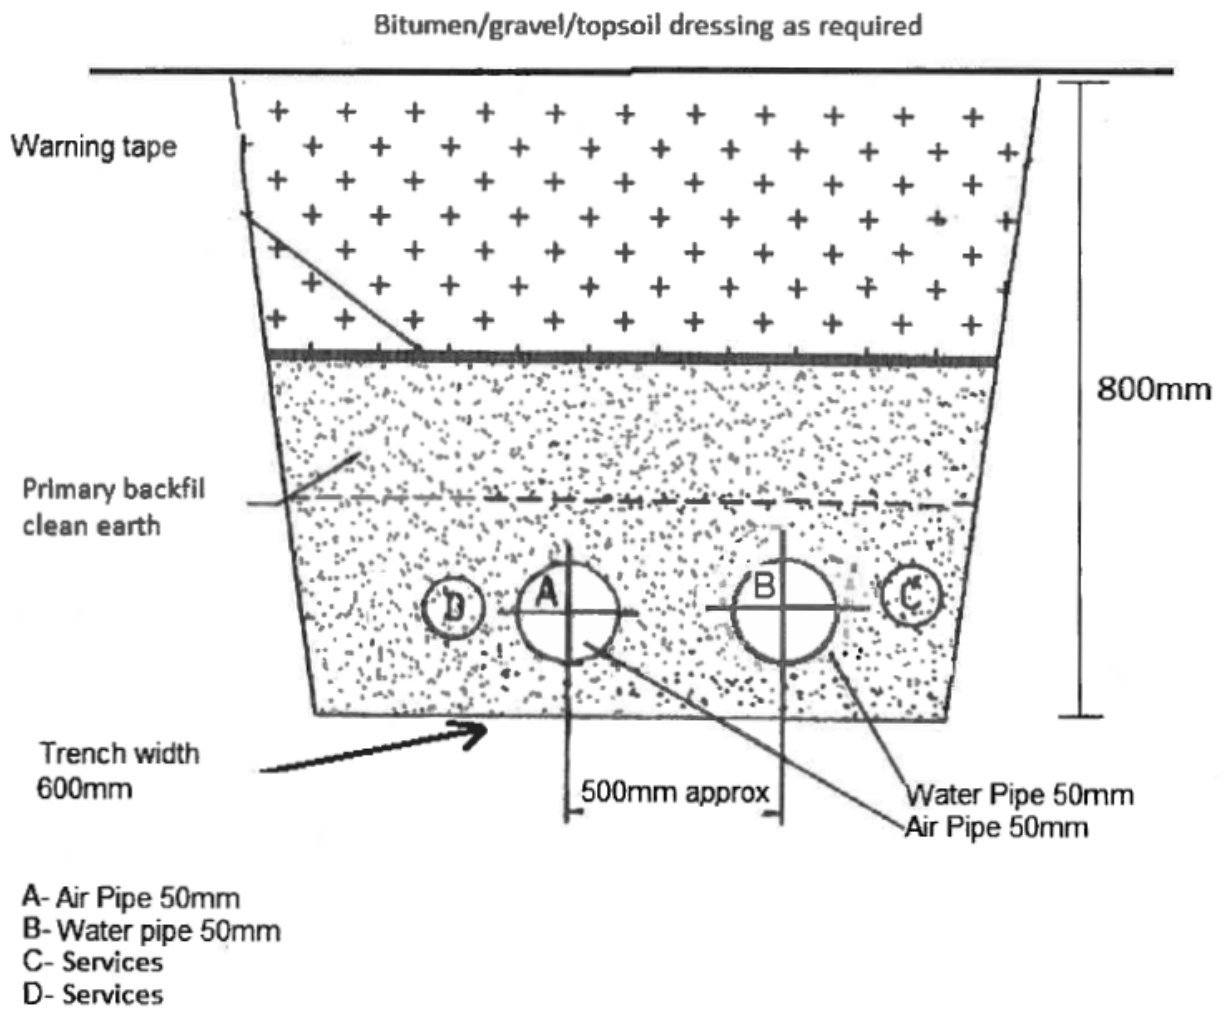



## Connection in to Main Snowmaking Supply Line


Lateral connections to hydrant 50 mm pipe

Main supply pipe line 350 mm (air) and 300 mm (water)





# Manual Snowmaking Hydrant installation

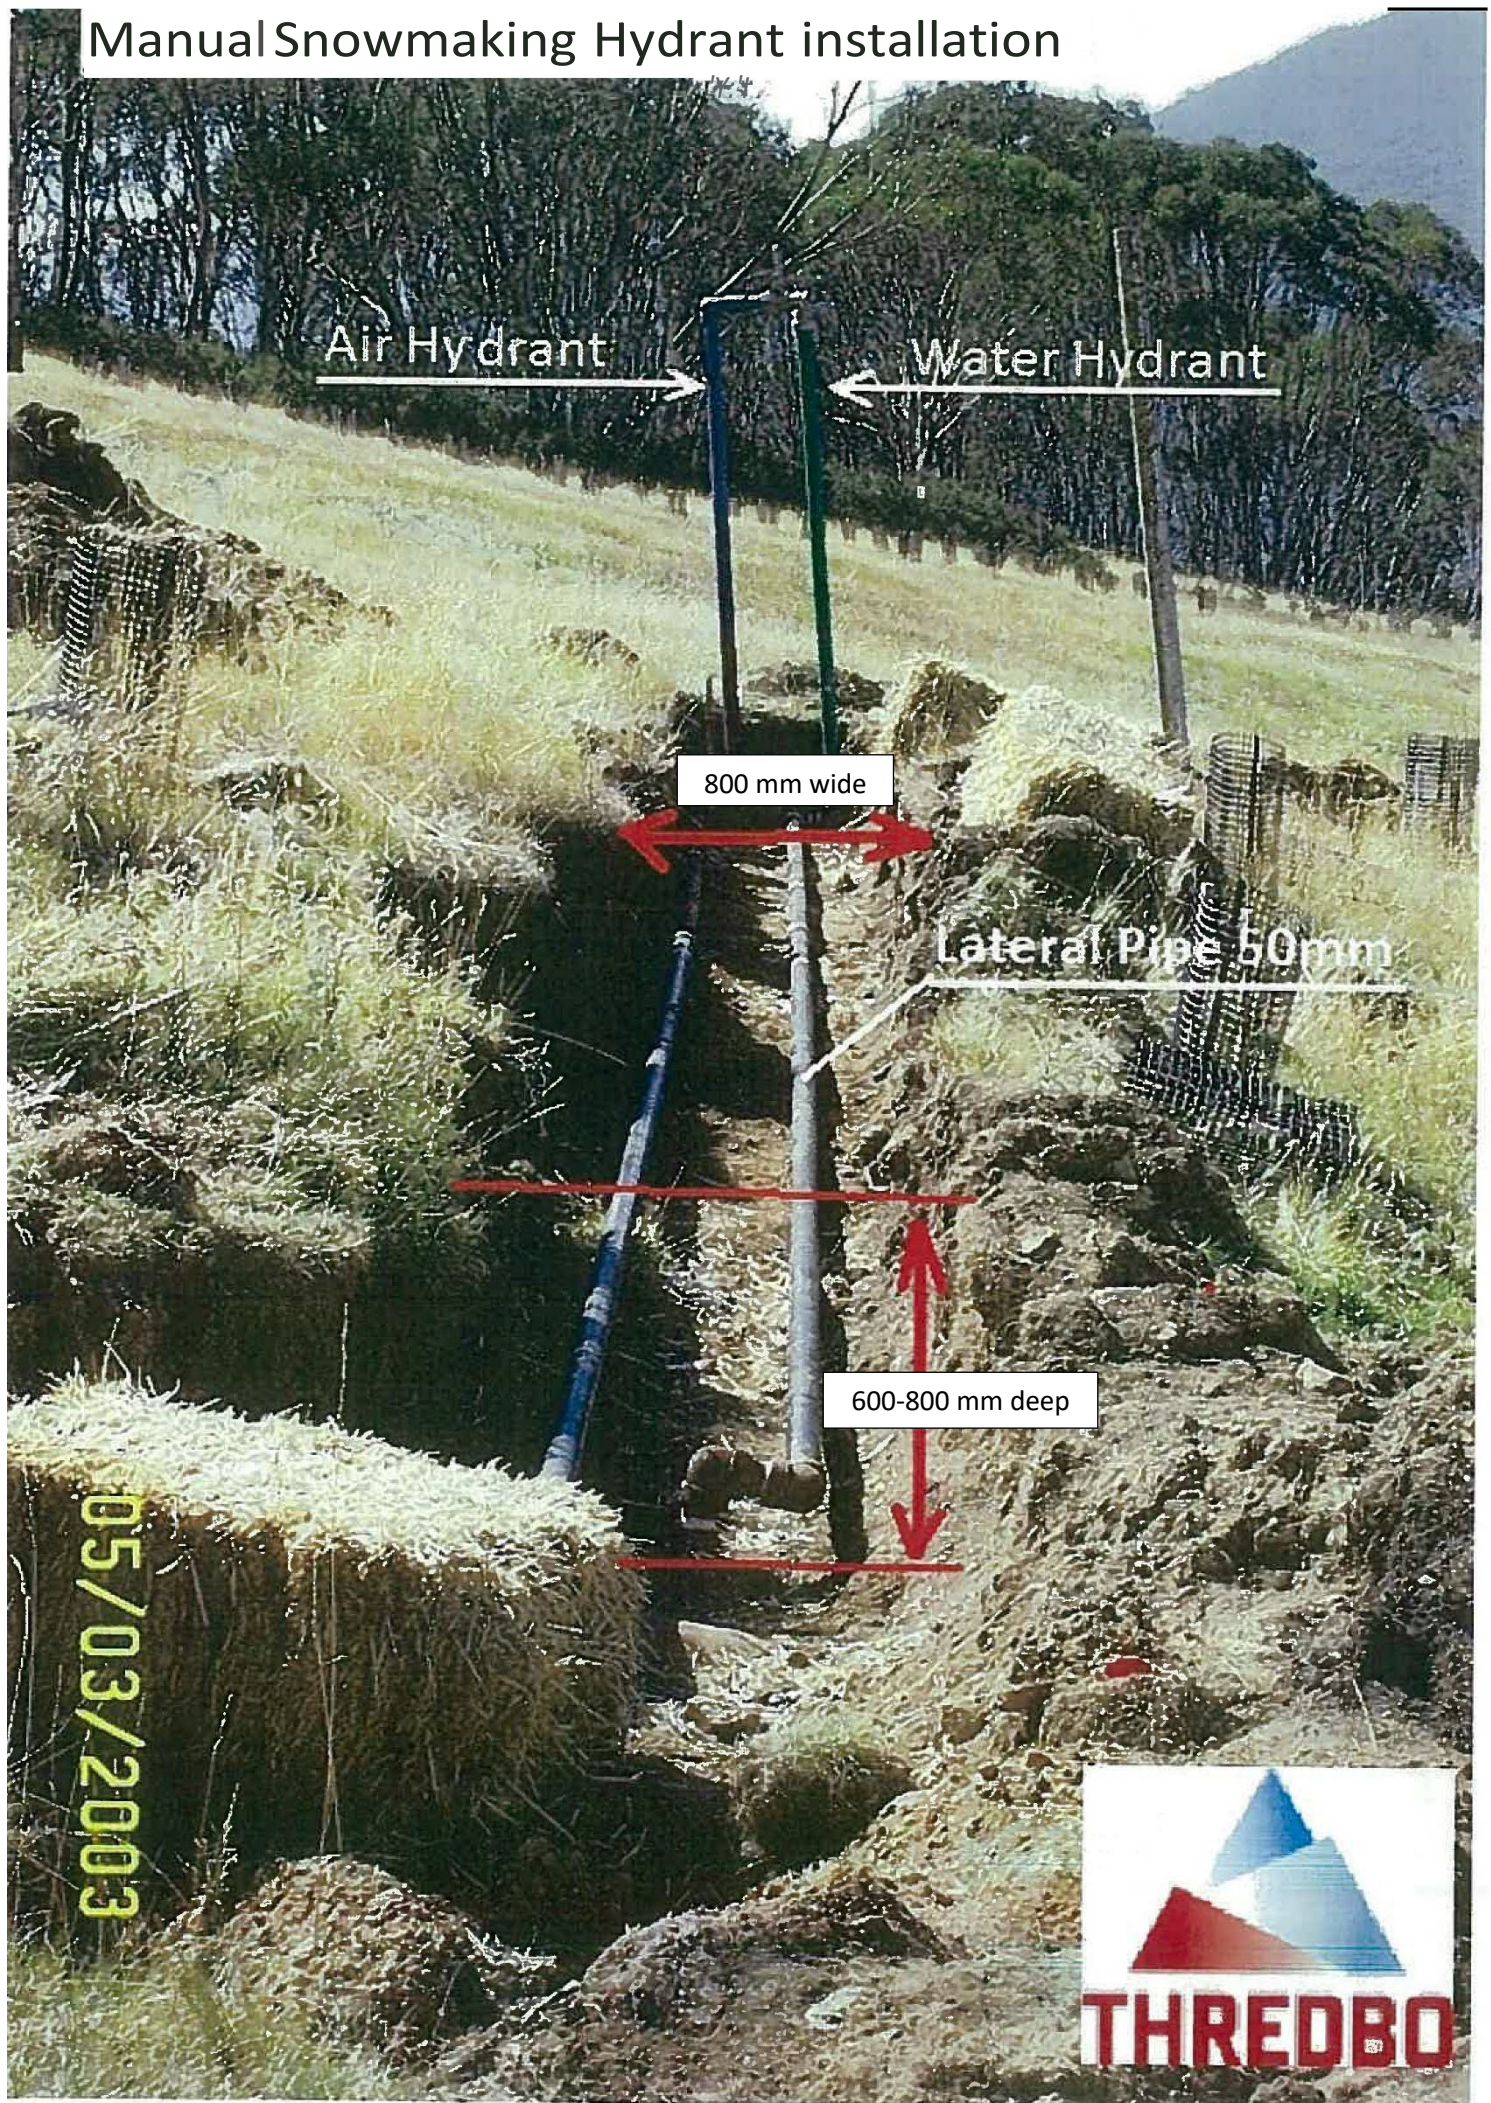



# TECHNOALPIN®


## TechnoAlpin Steel Pit





Integration of the shelter entrance  
door cod.CHUF0036



Integration of the short "plug-in base"

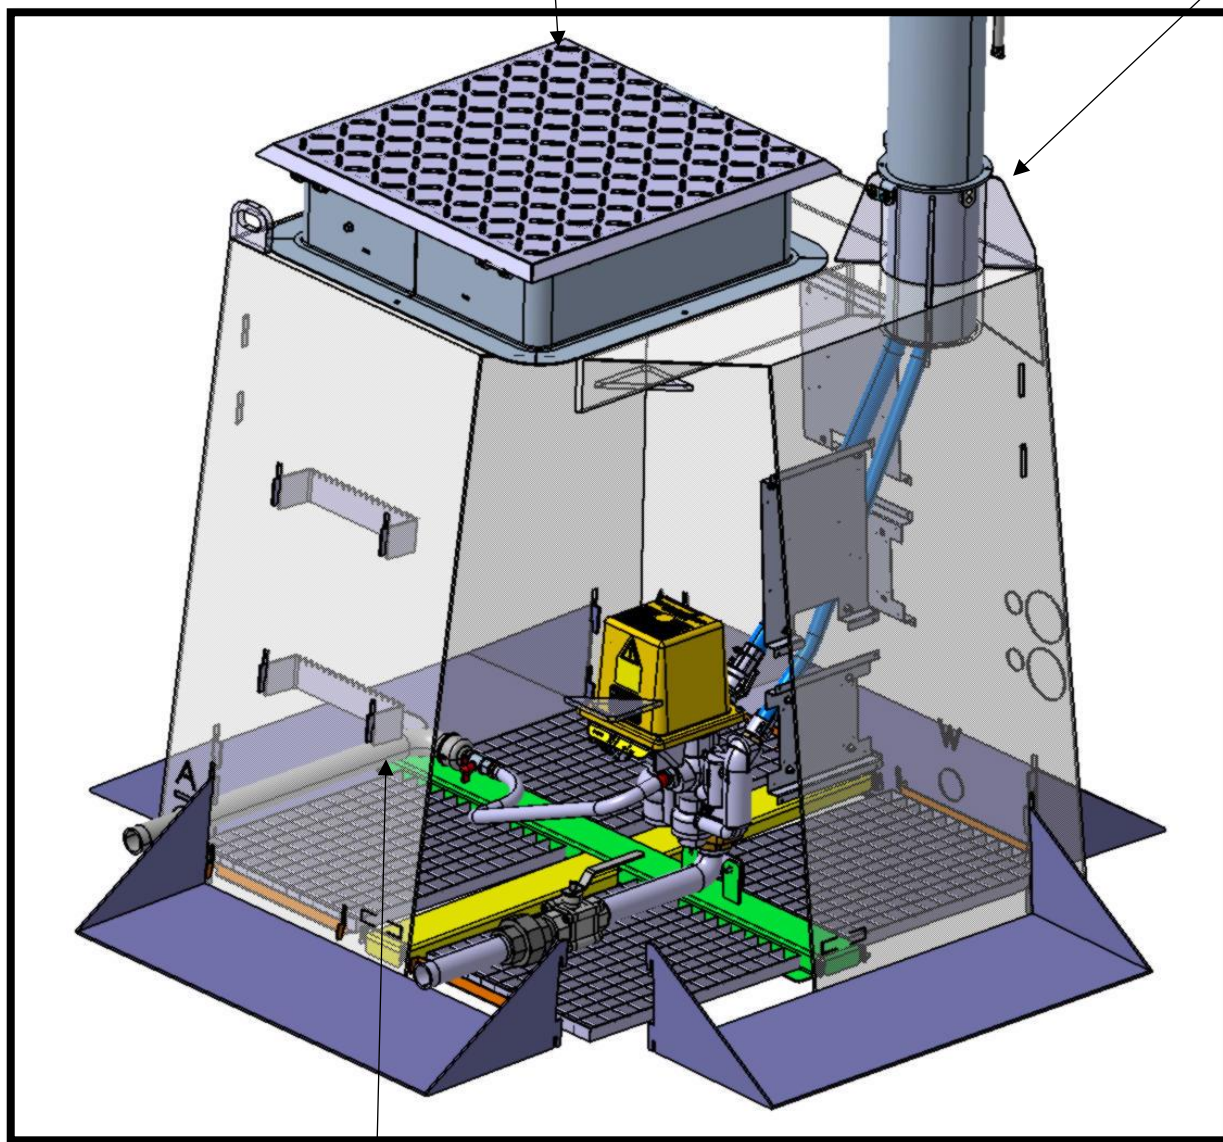


Redesign of the AIR pipe



- Detail of the steel shelter alone

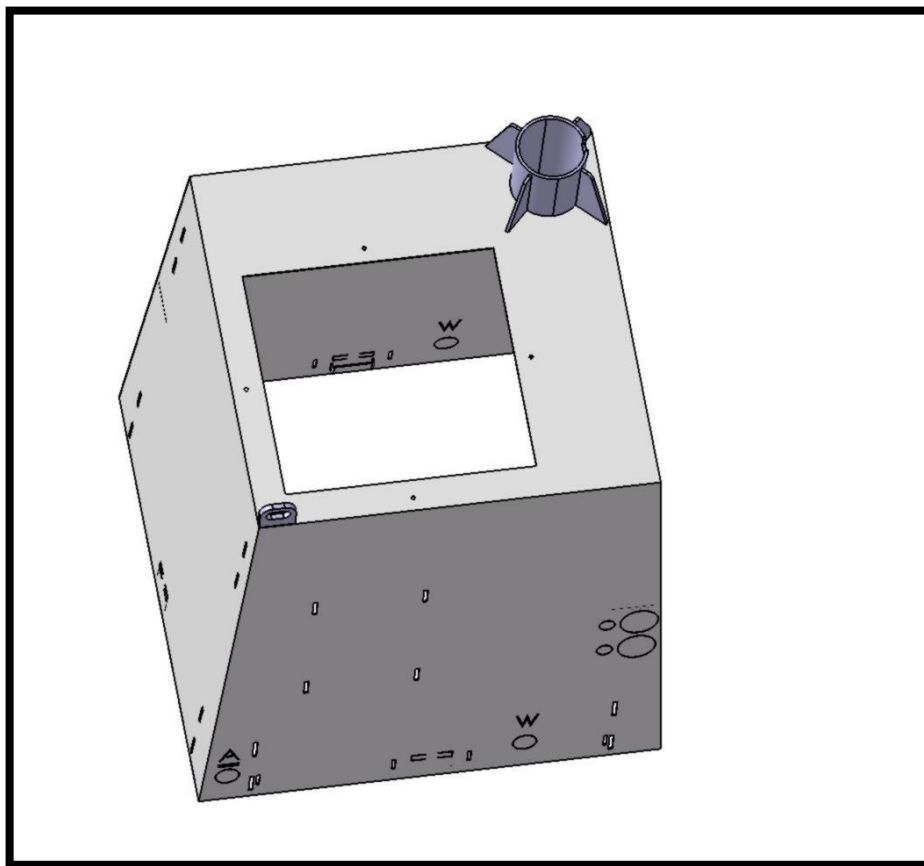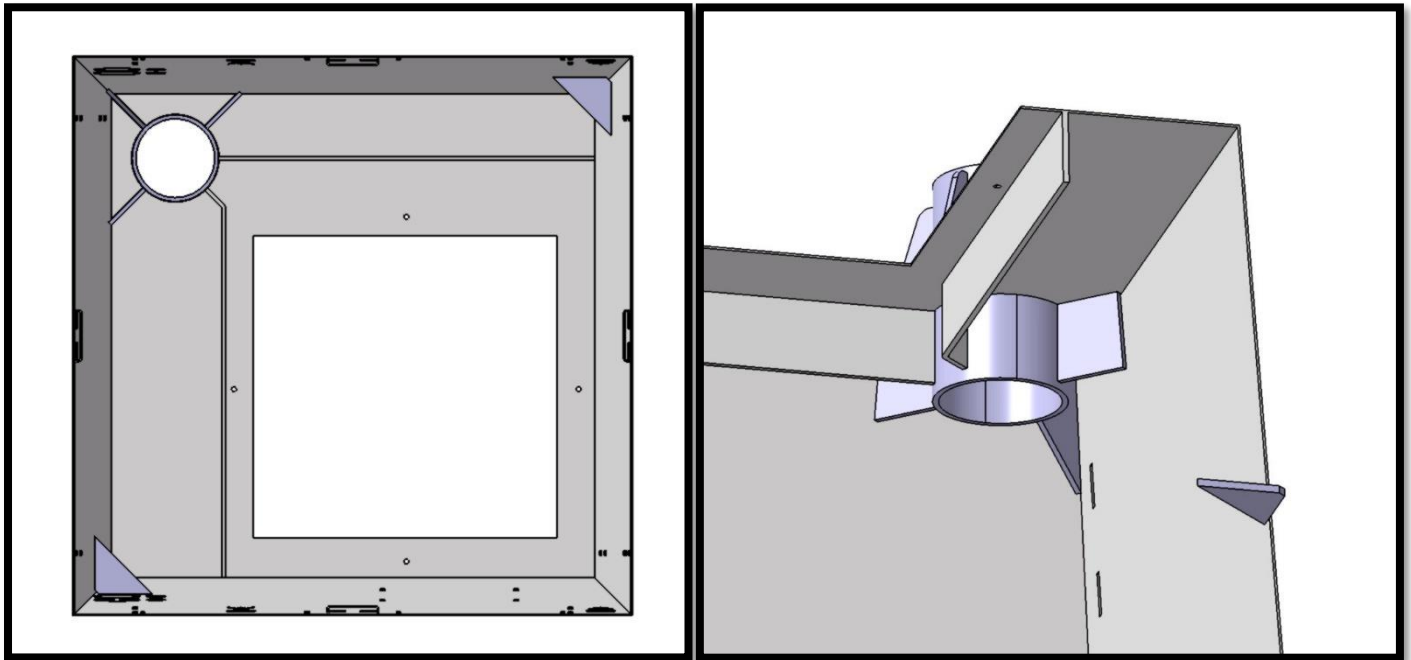




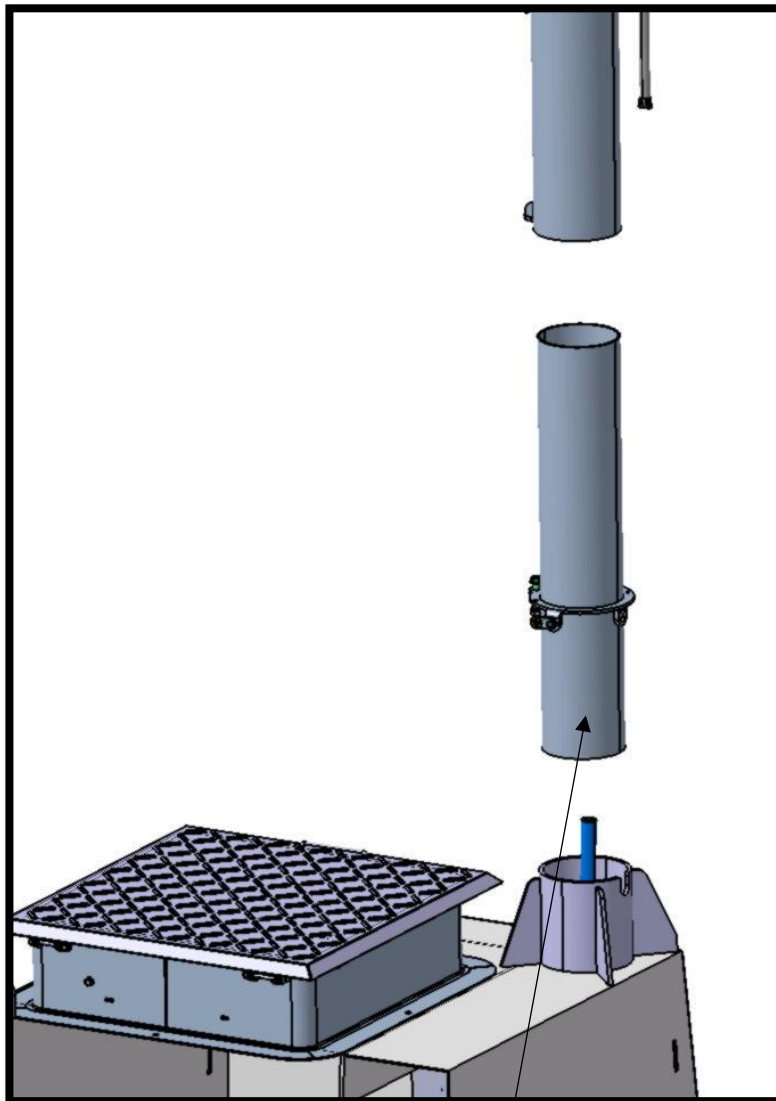


Fix column for plug-in base

OR

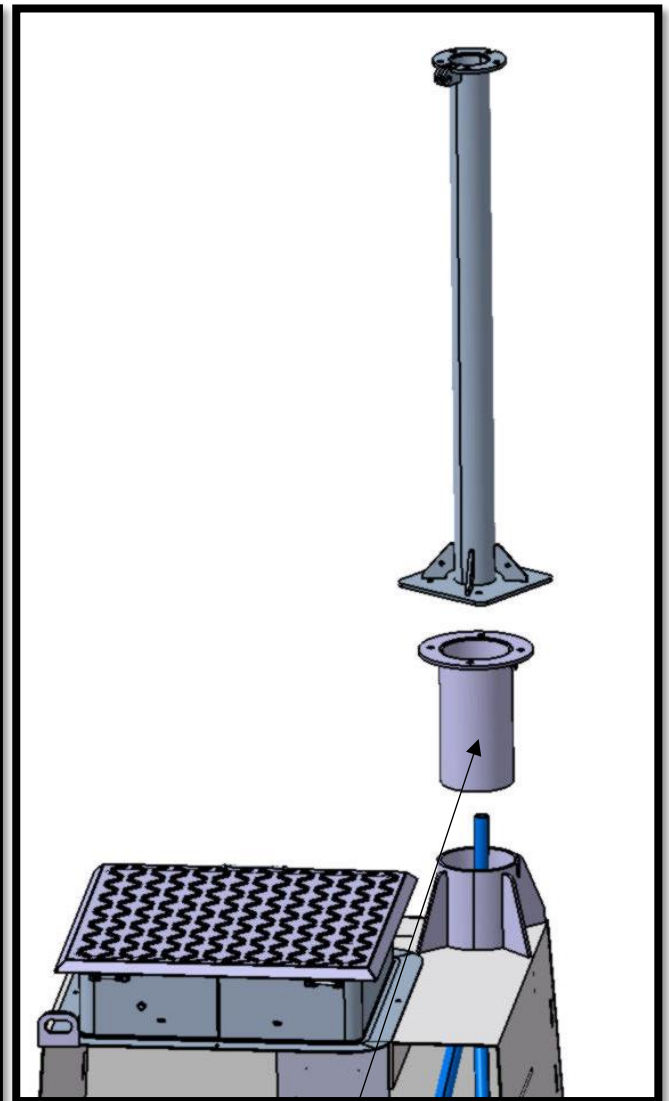


Adaptation support for  
LUFFT weather station



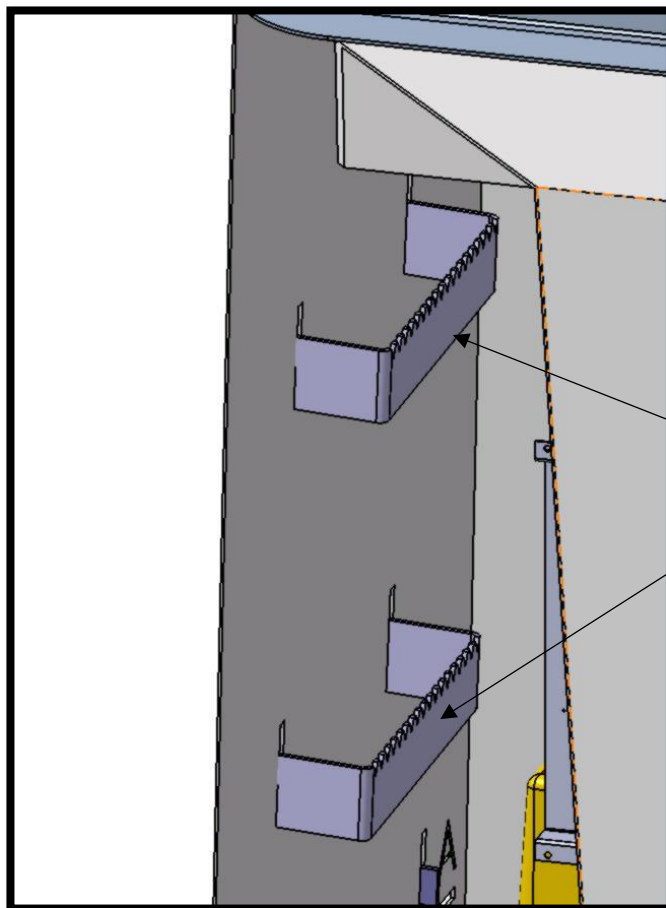



Removable steps

Detail of the air fixation

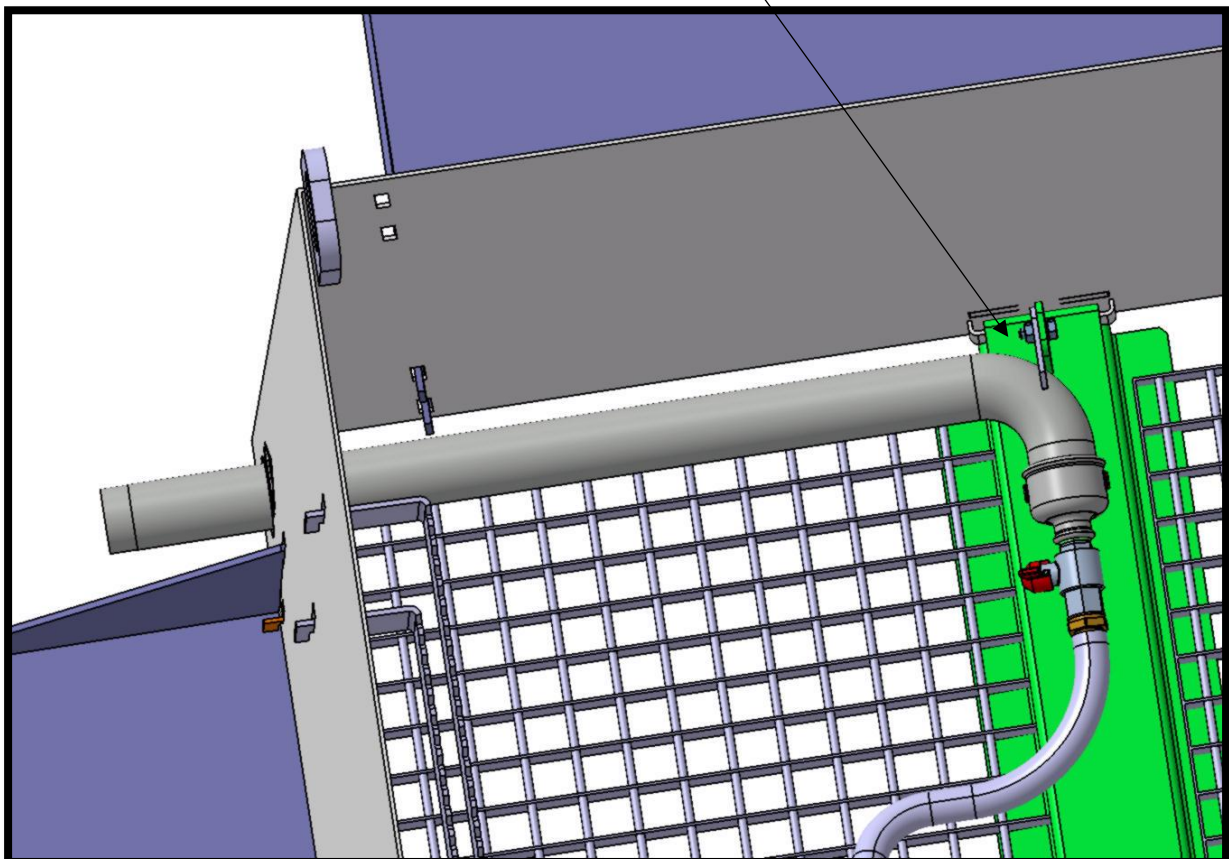




Mounting of the steel shelter on slope

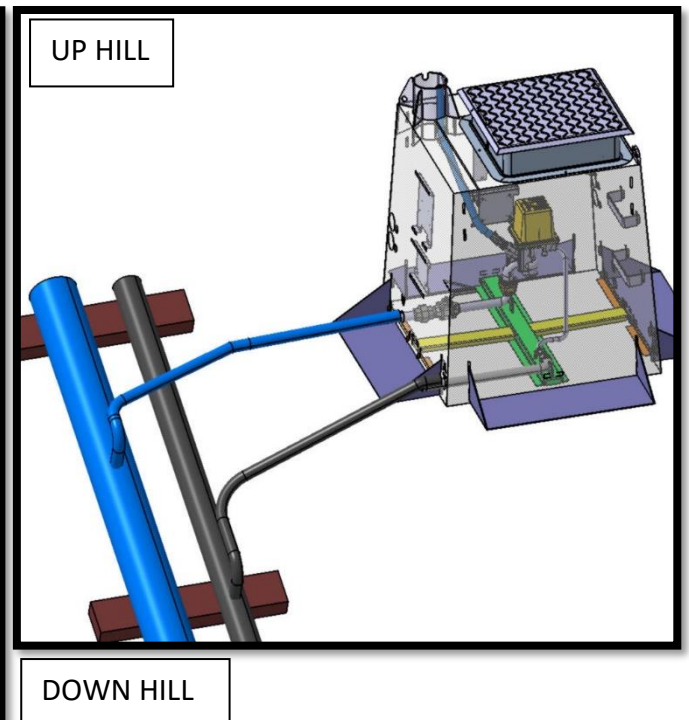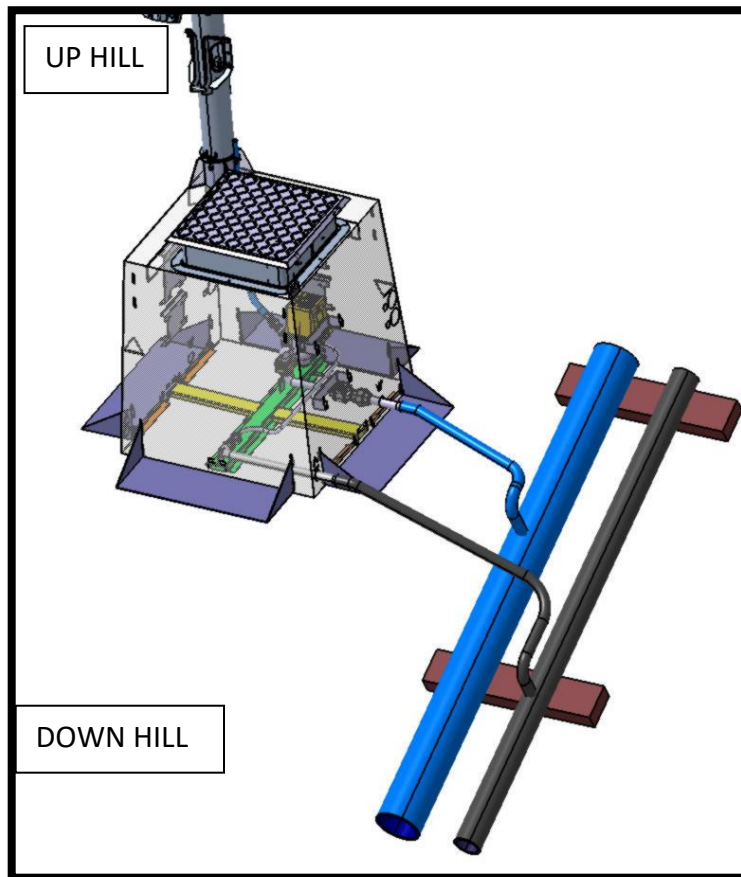





Detail of the shipment packaging

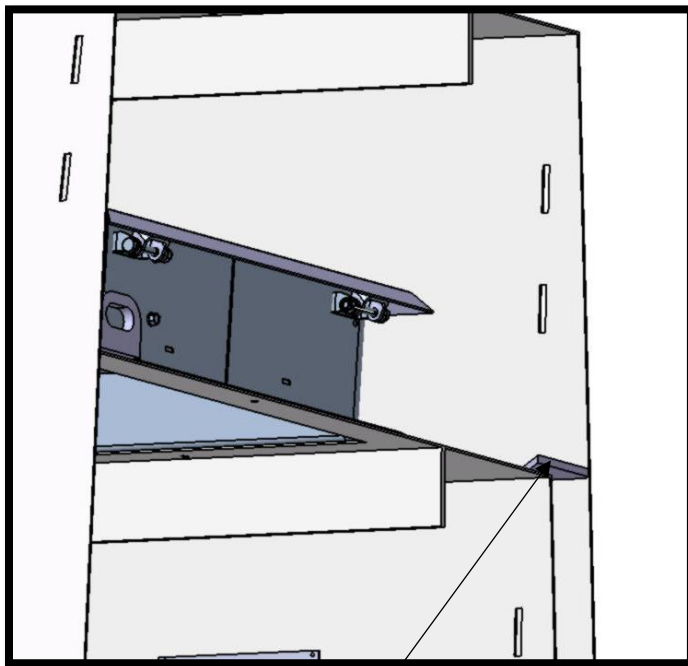


Welded mechanical stop for transport

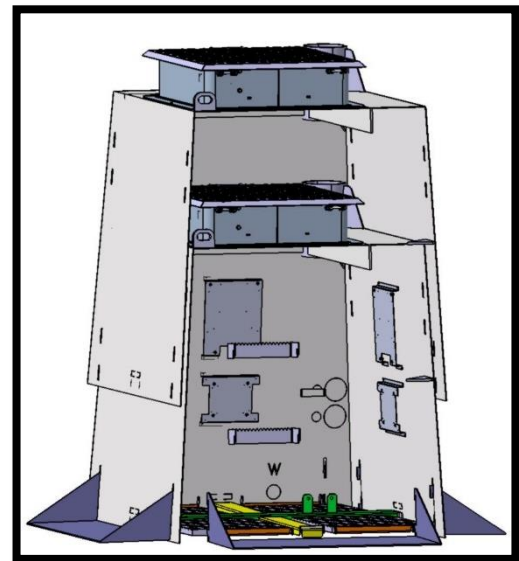

Accessories

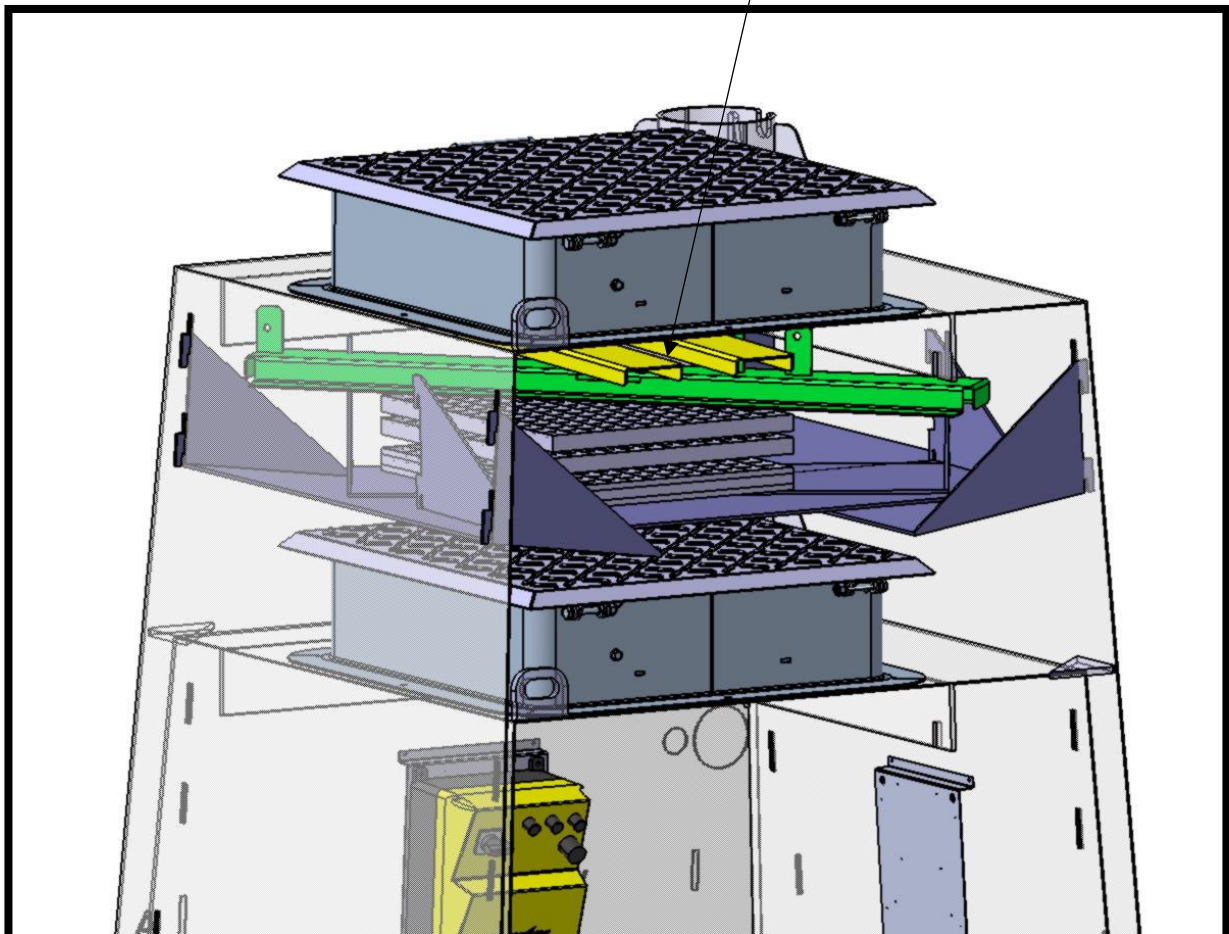



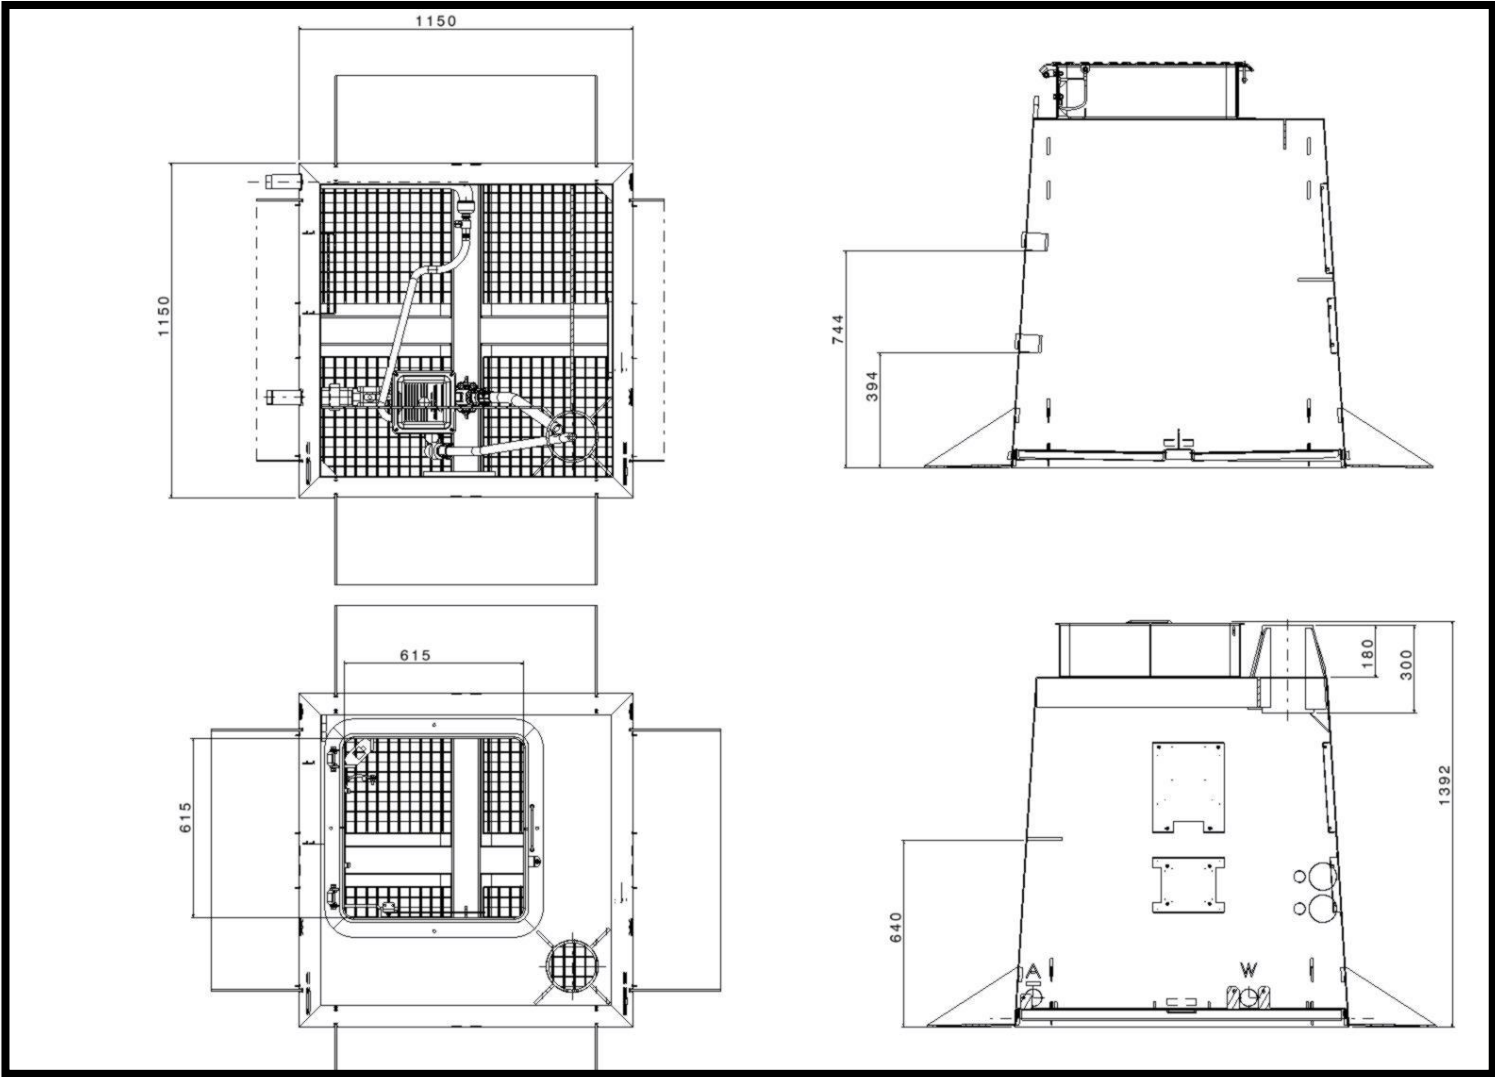




# YORK AIR/WATER SNOWMAKING GUNS

## B6 BORAX or DB6 DOUBLE BORAX

8'	DOUBLE BORAX B6 gun, nozzle and mast	068 575 001	York	1
8	BORAX B6 gun, nozzle and mast	068 575 000	York	1
7	Hose NR1 1/2" NP40, l= 5,5m		York	2
6	Removable hydraulic lifting jack	068 575 100	York	1
5	Retaining support	068 575 056	York	1
4	Swivel rest	068 575 045	York	1
3	Basement support	068 575 087	York	1
ITEM	DESCRIPTION	REF Nb	SUPPLIER	QTY

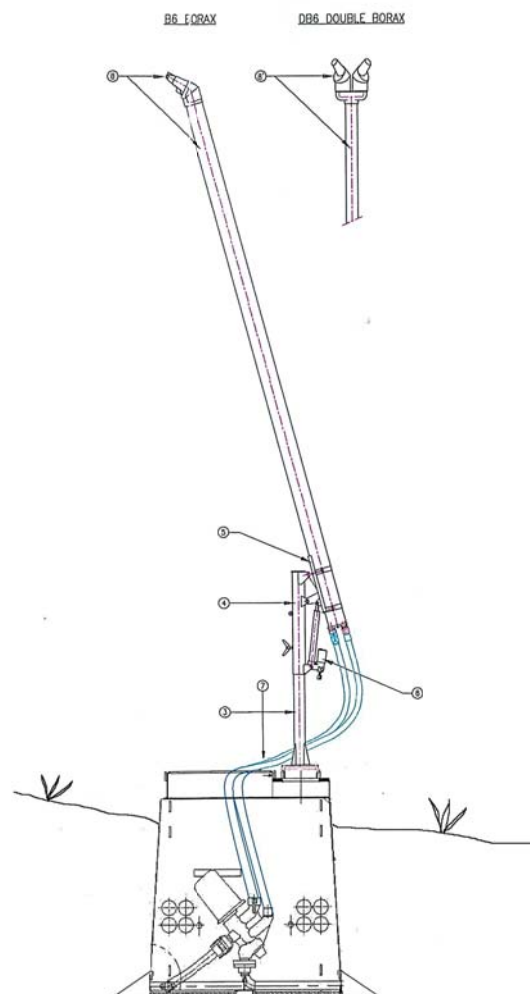

## B12 BORAX

7	BORAX B12 gun, nozzle and mast	068 500 000	York	1
6	Hose NR 1 1/2" NP40, l= 5,5m		York	2
5	Hydraulic lifting jack	068 500 056	York	1
4	Swivel rest	068 500 045	York	1
3	Basement support	068 500 087	York	1
ITEM	DESCRIPTION	REF Nb	SUPPLIER	QTY

