


THREDBO COASTER DEVELOPMENT APPLICATION APRIL 2022

DWG#	REV	DRAWING TITLE
A1.001	A	COVER SHEET
A1.218	A	SITE ANALYSIS PLAN
A1.219-A	A	SITE WITH COASTER OVERLAY VEGETATION CLEARING SHEET 1 OF 4
A1.219-B	A	SITE WITH COASTER OVERLAY VEGETATION CLEARING SHEET 2 OF 4
A1.219-C	A	SITE WITH COASTER OVERLAY VEGETATION CLEARING SHEET 3 OF 4
A1.219-D	A	SITE WITH COASTER OVERLAY VEGETATION CLEARING SHEET 4 OF 4
A1.220	A	BOTTOM STATION SITE PLAN
A1.221	A	BOTTOM STATION ROOF PLAN
A1.222	A	BOTTOM STATION ELEVATIONS
A1.223	A	TOP STATION, CHANGE IN DIRECTION & TUNNEL
A1.224	A	SITE WORKS SHEET 1 OF 2
A1.225	A	SITE WORKS SHEET 2 OF 2
A1.226	A	UPHILL SECTION SHEET 1 OF 2
A1.227	A	DOWNHILL RUN LONG SECTIONS SHEET 2 OF 2
A1.228	A	FENCING SECTIONS & ELEVATIONS
A1.235	A	3D IMAGES

ISSUED FOR DA

PRINT DATE: 14/04/2022 12:44:16 PM

ISSUE	DATE	SUBJECT	AUTHORISED	PROJECT MANAGER	This drawing should be read in conjunction with all relevant contracts, specifications and drawings. Dimensions are in millimetres. Levels are metres. Do not scale off drawings. Use figured dimensions only. Check dimensions on Site. Report discrepancies immediately.		PROJECT	CLIENT	ARCHITECT	DRAWN	SCALE AT A3	ISSUE DATE
A	25/03/22	ISSUED FOR REVIEW	RG	PROJECT MANAGER	SERVICES	STRUCTURE & CIVIL	ALPINE COASTER & ASSOCIATED WORKS	Kosciuszko Thredbo Pty Ltd	djrd architects	Author	1:10000	14/04/22
B	14/04/22	ISSUED FOR DA	RG							DESCRIPTION		
										COVER SHEET		
										PROJECT No	DRAWING No	REVISION
							VALLEY TERMINAL PRECINCT THREDBO			20 413	A1.001	B
								SHEET STATUS				
								ISSUED FOR DA				

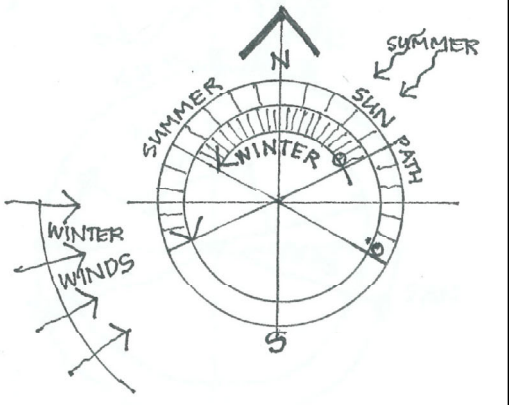

- LEGEND:**
- BIKES
 - QUAD BIKES
 - 4 WHEEL DRIVE
 - COASTER
 - LIFT LINE
 - FENCE

PRINT DATE: \$DATE\$		\$TIME\$
DRAWN	SCALE AT A3	ISSUE DATE
Author	1:2000 AT A3 1:1000 AT A1	
DESCRIPTION		
SITE ANALYSIS PLAN		
PROJECT No	DRAWING No	REVISION
20 413	A1.218	B

ISSUE	DATE	SUBJECT	AUTHORISED
A	25-03-22	ISSUED FOR REVIEW	PL
B	14-04-22	ISSUED FOR DA	RD

PROJECT MANAGER	
SERVICES	STRUCTURE & CIVIL

This drawing should be read in conjunction with all relevant contracts, specifications and drawings. Dimensions are in millimetres. Levels are metres. Do not scale off drawings. Use figured dimensions only. Check dimensions on Site. Report discrepancies immediately.



PROJECT
ALPINE COASTER & ASSOCIATED WORKS

VALLEY TERMINAL PRECINCT
THREDBO


CLIENT	
Kosciuszko Thredbo Pty Ltd	
AUTHORISED FOR ISSUE	
DIRECTOR	DATE

ARCHITECT


djrd architects

T +612 9319 2955
ABN: 48 942 921 969
Nominated Architects:
Andrew Hipwell 6562
Daniel Beckwiler 6192

63 Myrtle Street
Chippendale NSW 2008
Sydney Australia
djrd.com.au

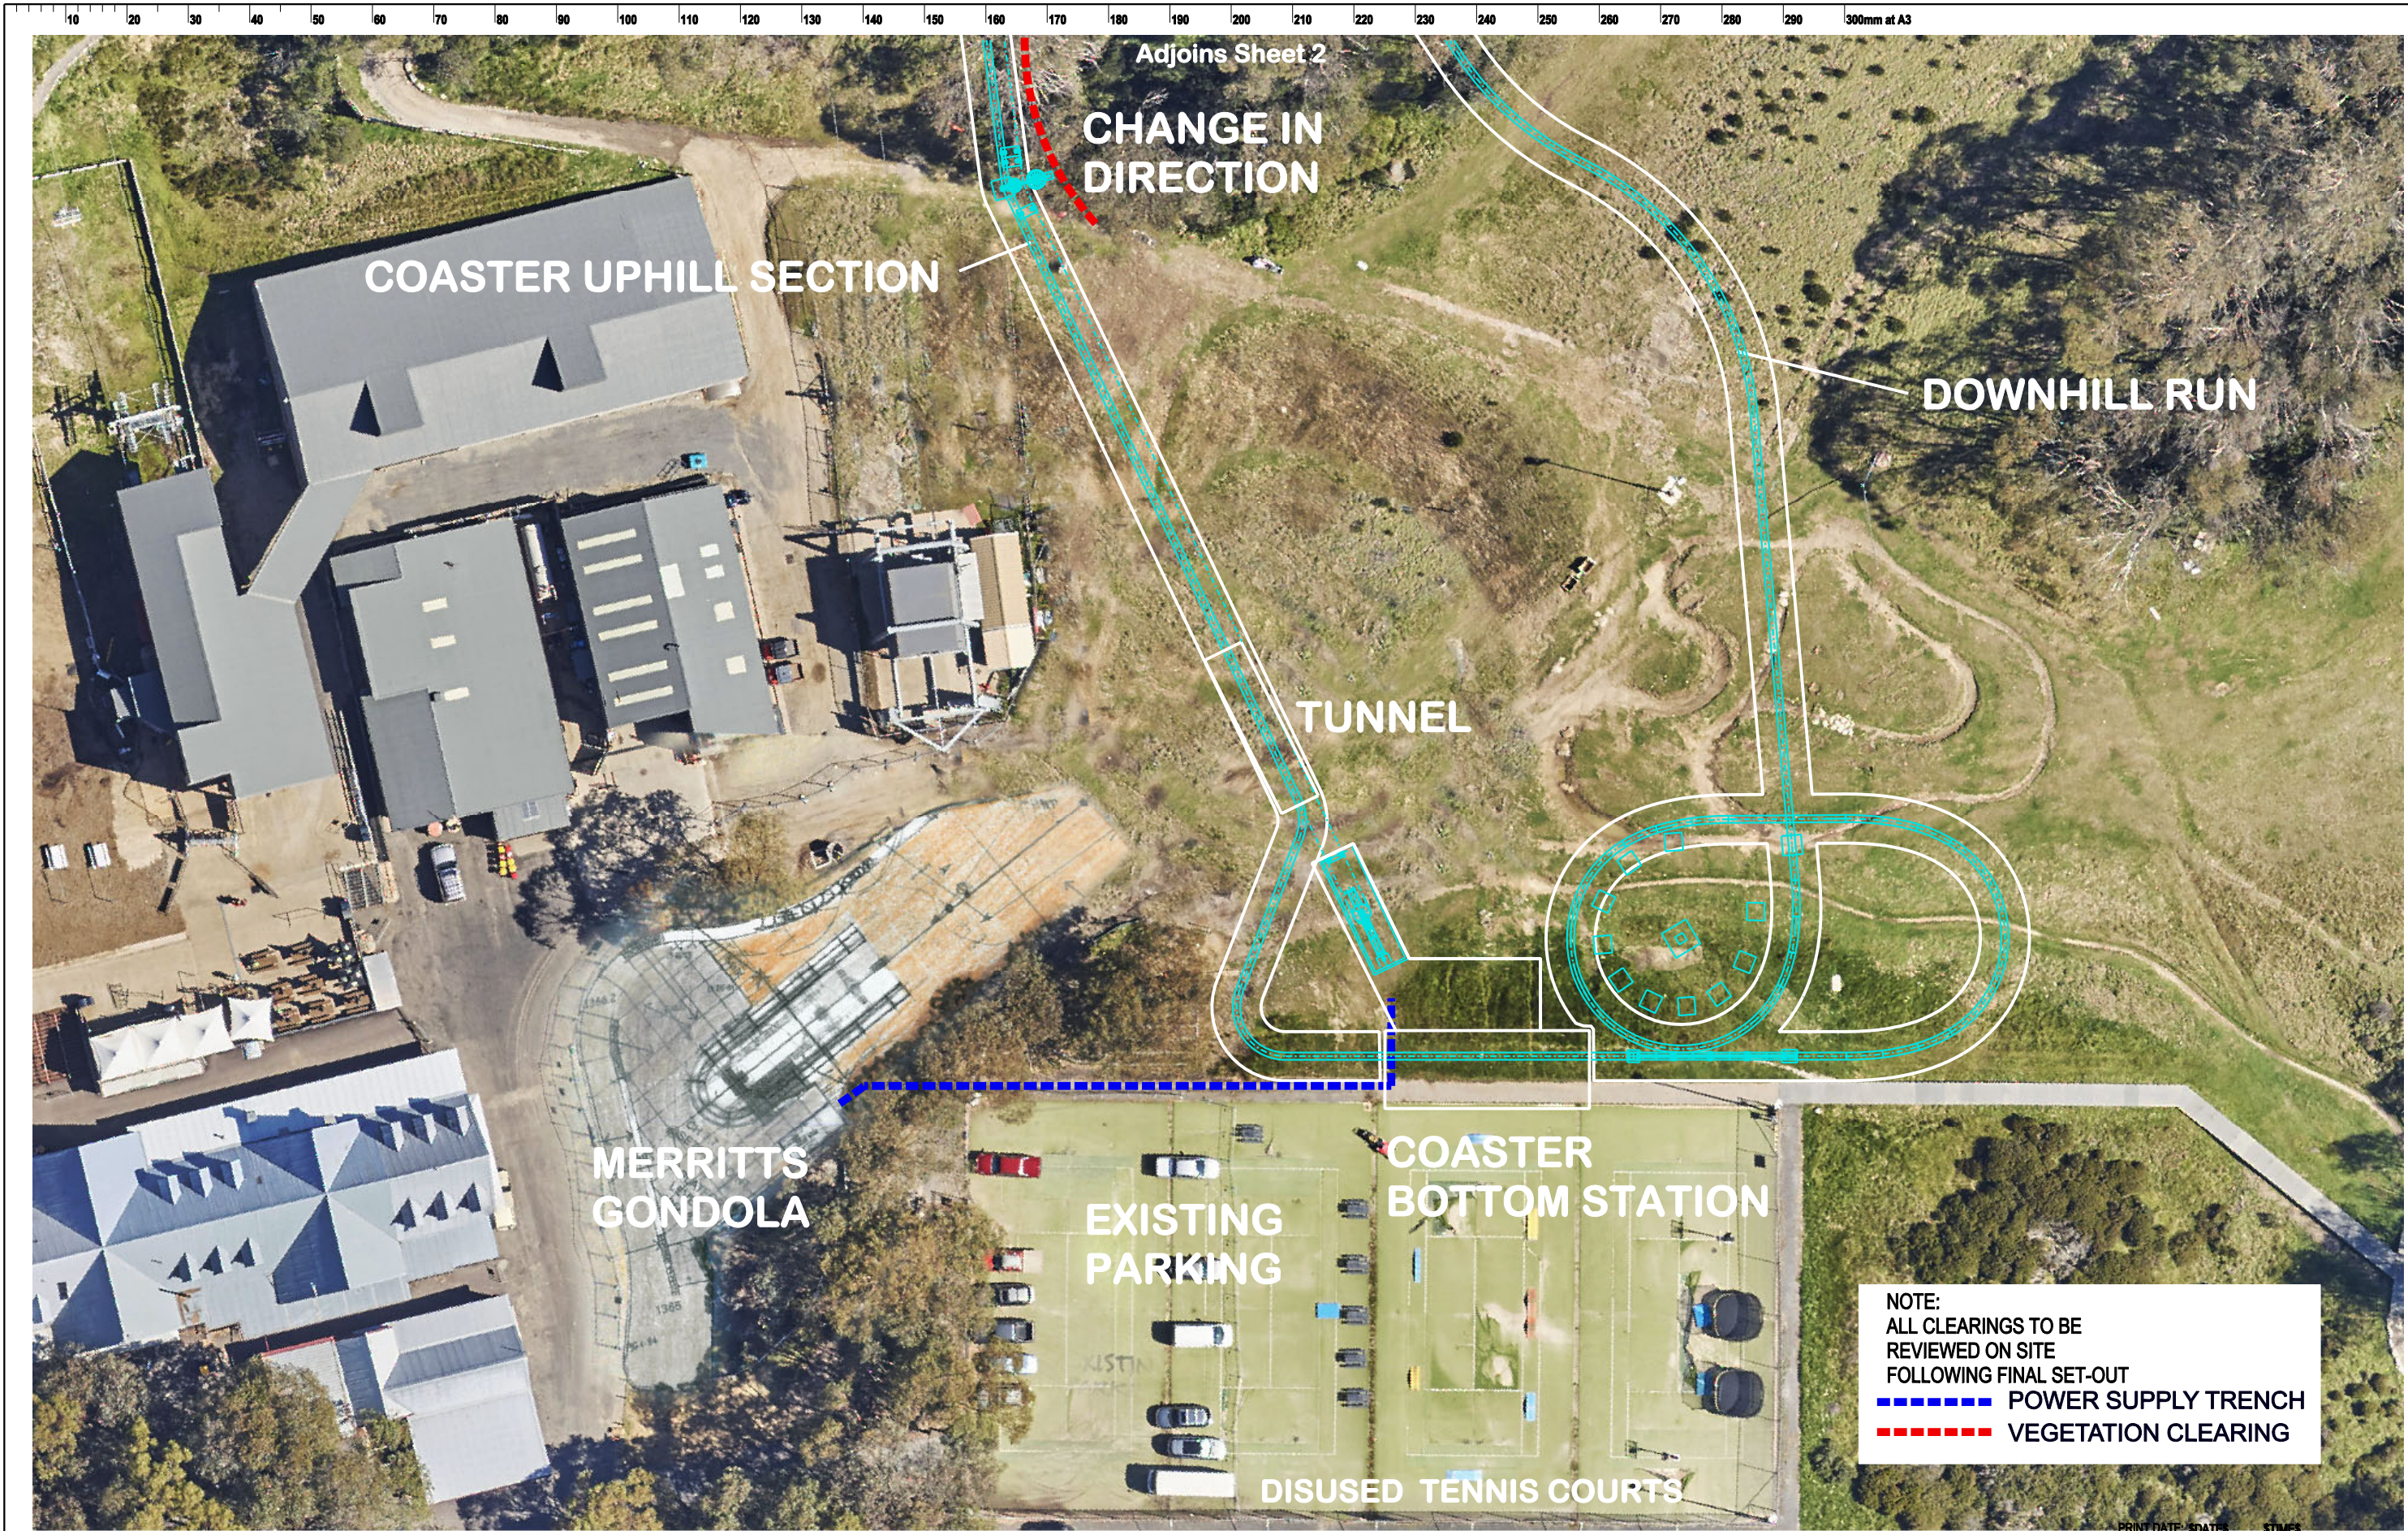


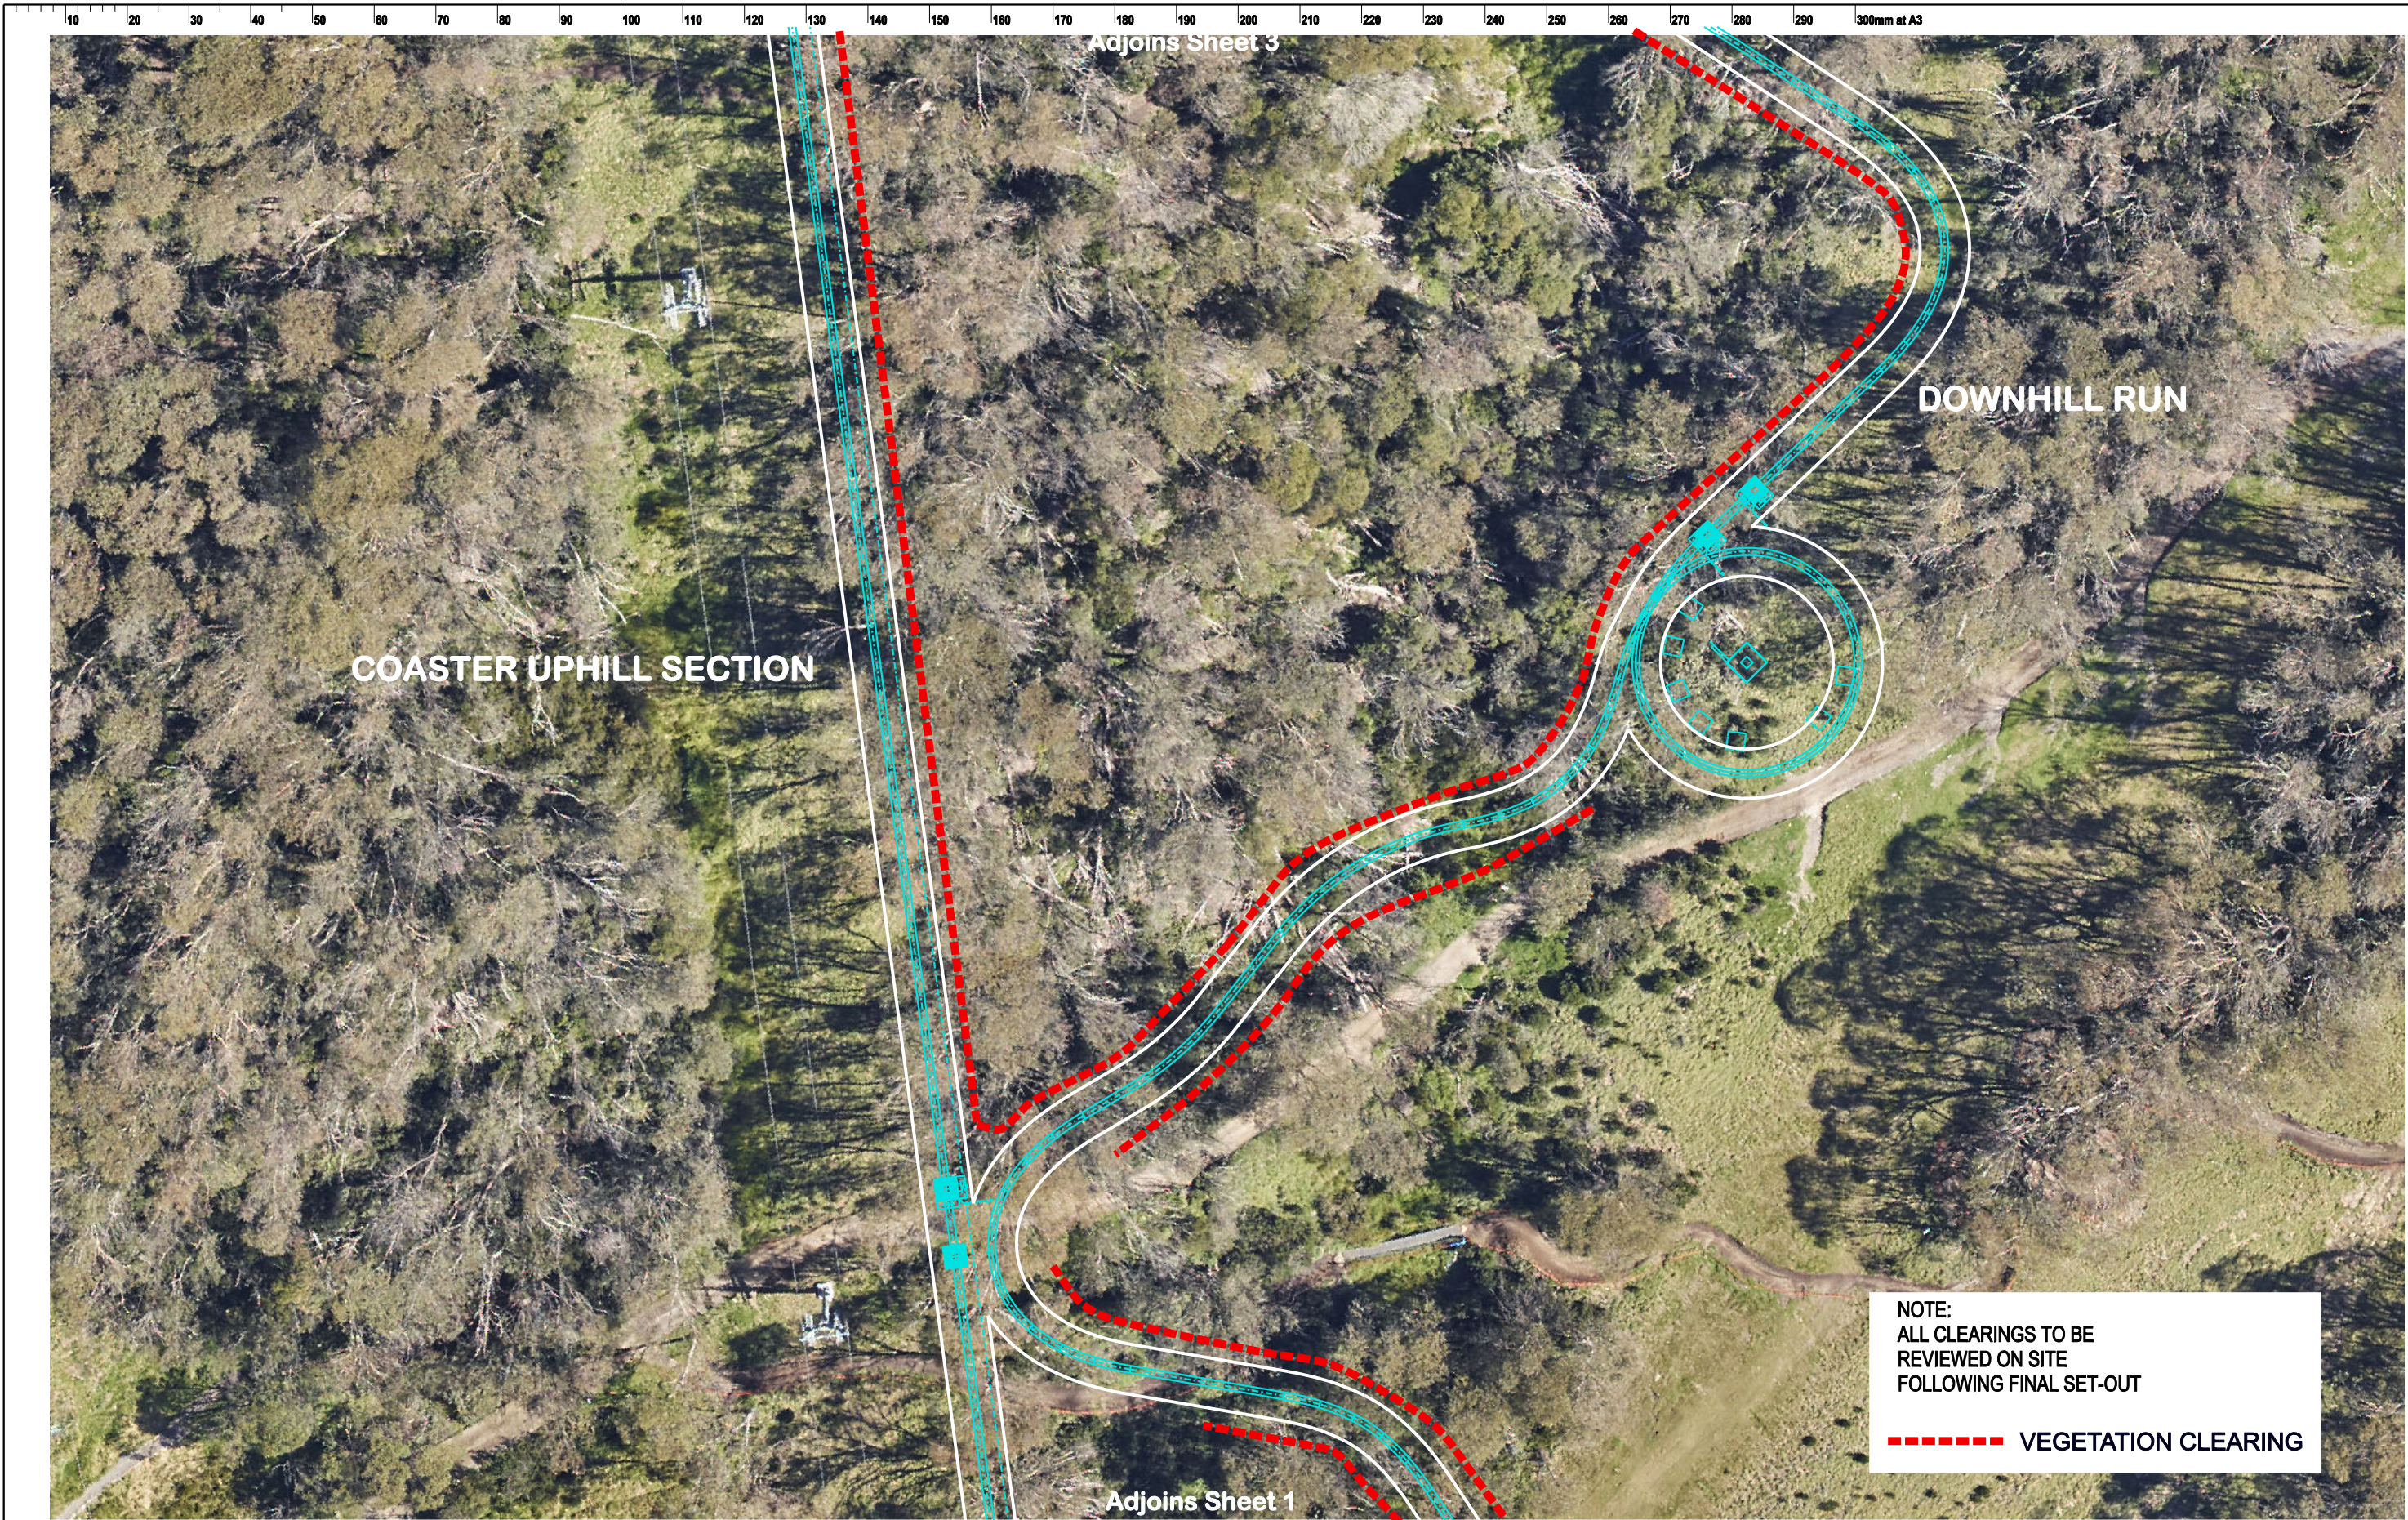


ISSUE				PROJECT MANAGER		This drawing should be read in conjunction with all relevant contracts, specifications and drawings. Dimensions are in millimetres. Levels are metres. Do not scale off drawings. Use figured dimensions only. Check dimensions on Site. Report discrepancies immediately.	PROJECT		CLIENT		ARCHITECT		DRAWN		SCALE AT A3		ISSUE DATE				
A	25-03-22	ISSUED FOR REVIEW	PL	SERVICES			ALPINE COASTER & ASSOCIATED WORKS		Kosciuszko Thredbo Pty Ltd		<div><div><div>djrd</div><div>architects</div></div><div>T +612 9319 2955 ABN: 48 942 921 969 Nominated Architects: Andrew Hipwell 6562 Daniel Beekwilder 6192 63 Myrtle Street Chippendale NSW 2008 Sydney Australia djrd.com.au</div></div>		1:500 AT A3		DESCRIPTION						
B	14-04-22	ISSUED FOR DA	RD										SITE WITH COASTER OVERLAY VEGETATION CLEARING SHEET 1 OF 4								
				STRUCTURE & CIVIL				VALLEY TERMINAL PRECINCT THREDBO		AUTHORISED FOR ISSUE		DIRECTOR		DATE		PROJECT No		DRAWING No		REVISION	
																20 413		A1.219 - A		B	





ISSUE				PROJECT MANAGER		This drawing should be read in conjunction with all relevant contracts, specifications and drawings. Dimensions are in millimetres. Levels are metres. Do not scale off drawings. Use figured dimensions only. Check dimensions on Site. Report discrepancies immediately.	PROJECT ALPINE COASTER & ASSOCIATED WORKS VALLEY TERMINAL PRECINCT THREDBO	CLIENT		ARCHITECT <div><div><div>djrd</div><div>architects</div></div><div>T +612 9319 2955 ABN: 48 942 921 969 Nominated Architects: Andrew Hipwell 6562 Daniel Beekwilder 6192 63 Myrtle Street Chippendale NSW 2008 Sydney Australia djrd.com.au</div></div>	DRAWN			SCALE AT A3		ISSUE DATE	
A	25-03-22	ISSUED FOR REVIEW	PL	SERVICES				Kosciuszko Thredbo Pty Ltd				DESCRIPTION SITE WITH COASTER OVERLAY VEGETATION CLEARING SHEET 2 OF 4					
B	14-04-22	ISSUED FOR DA	RD														
					STRUCTURE & CIVIL												

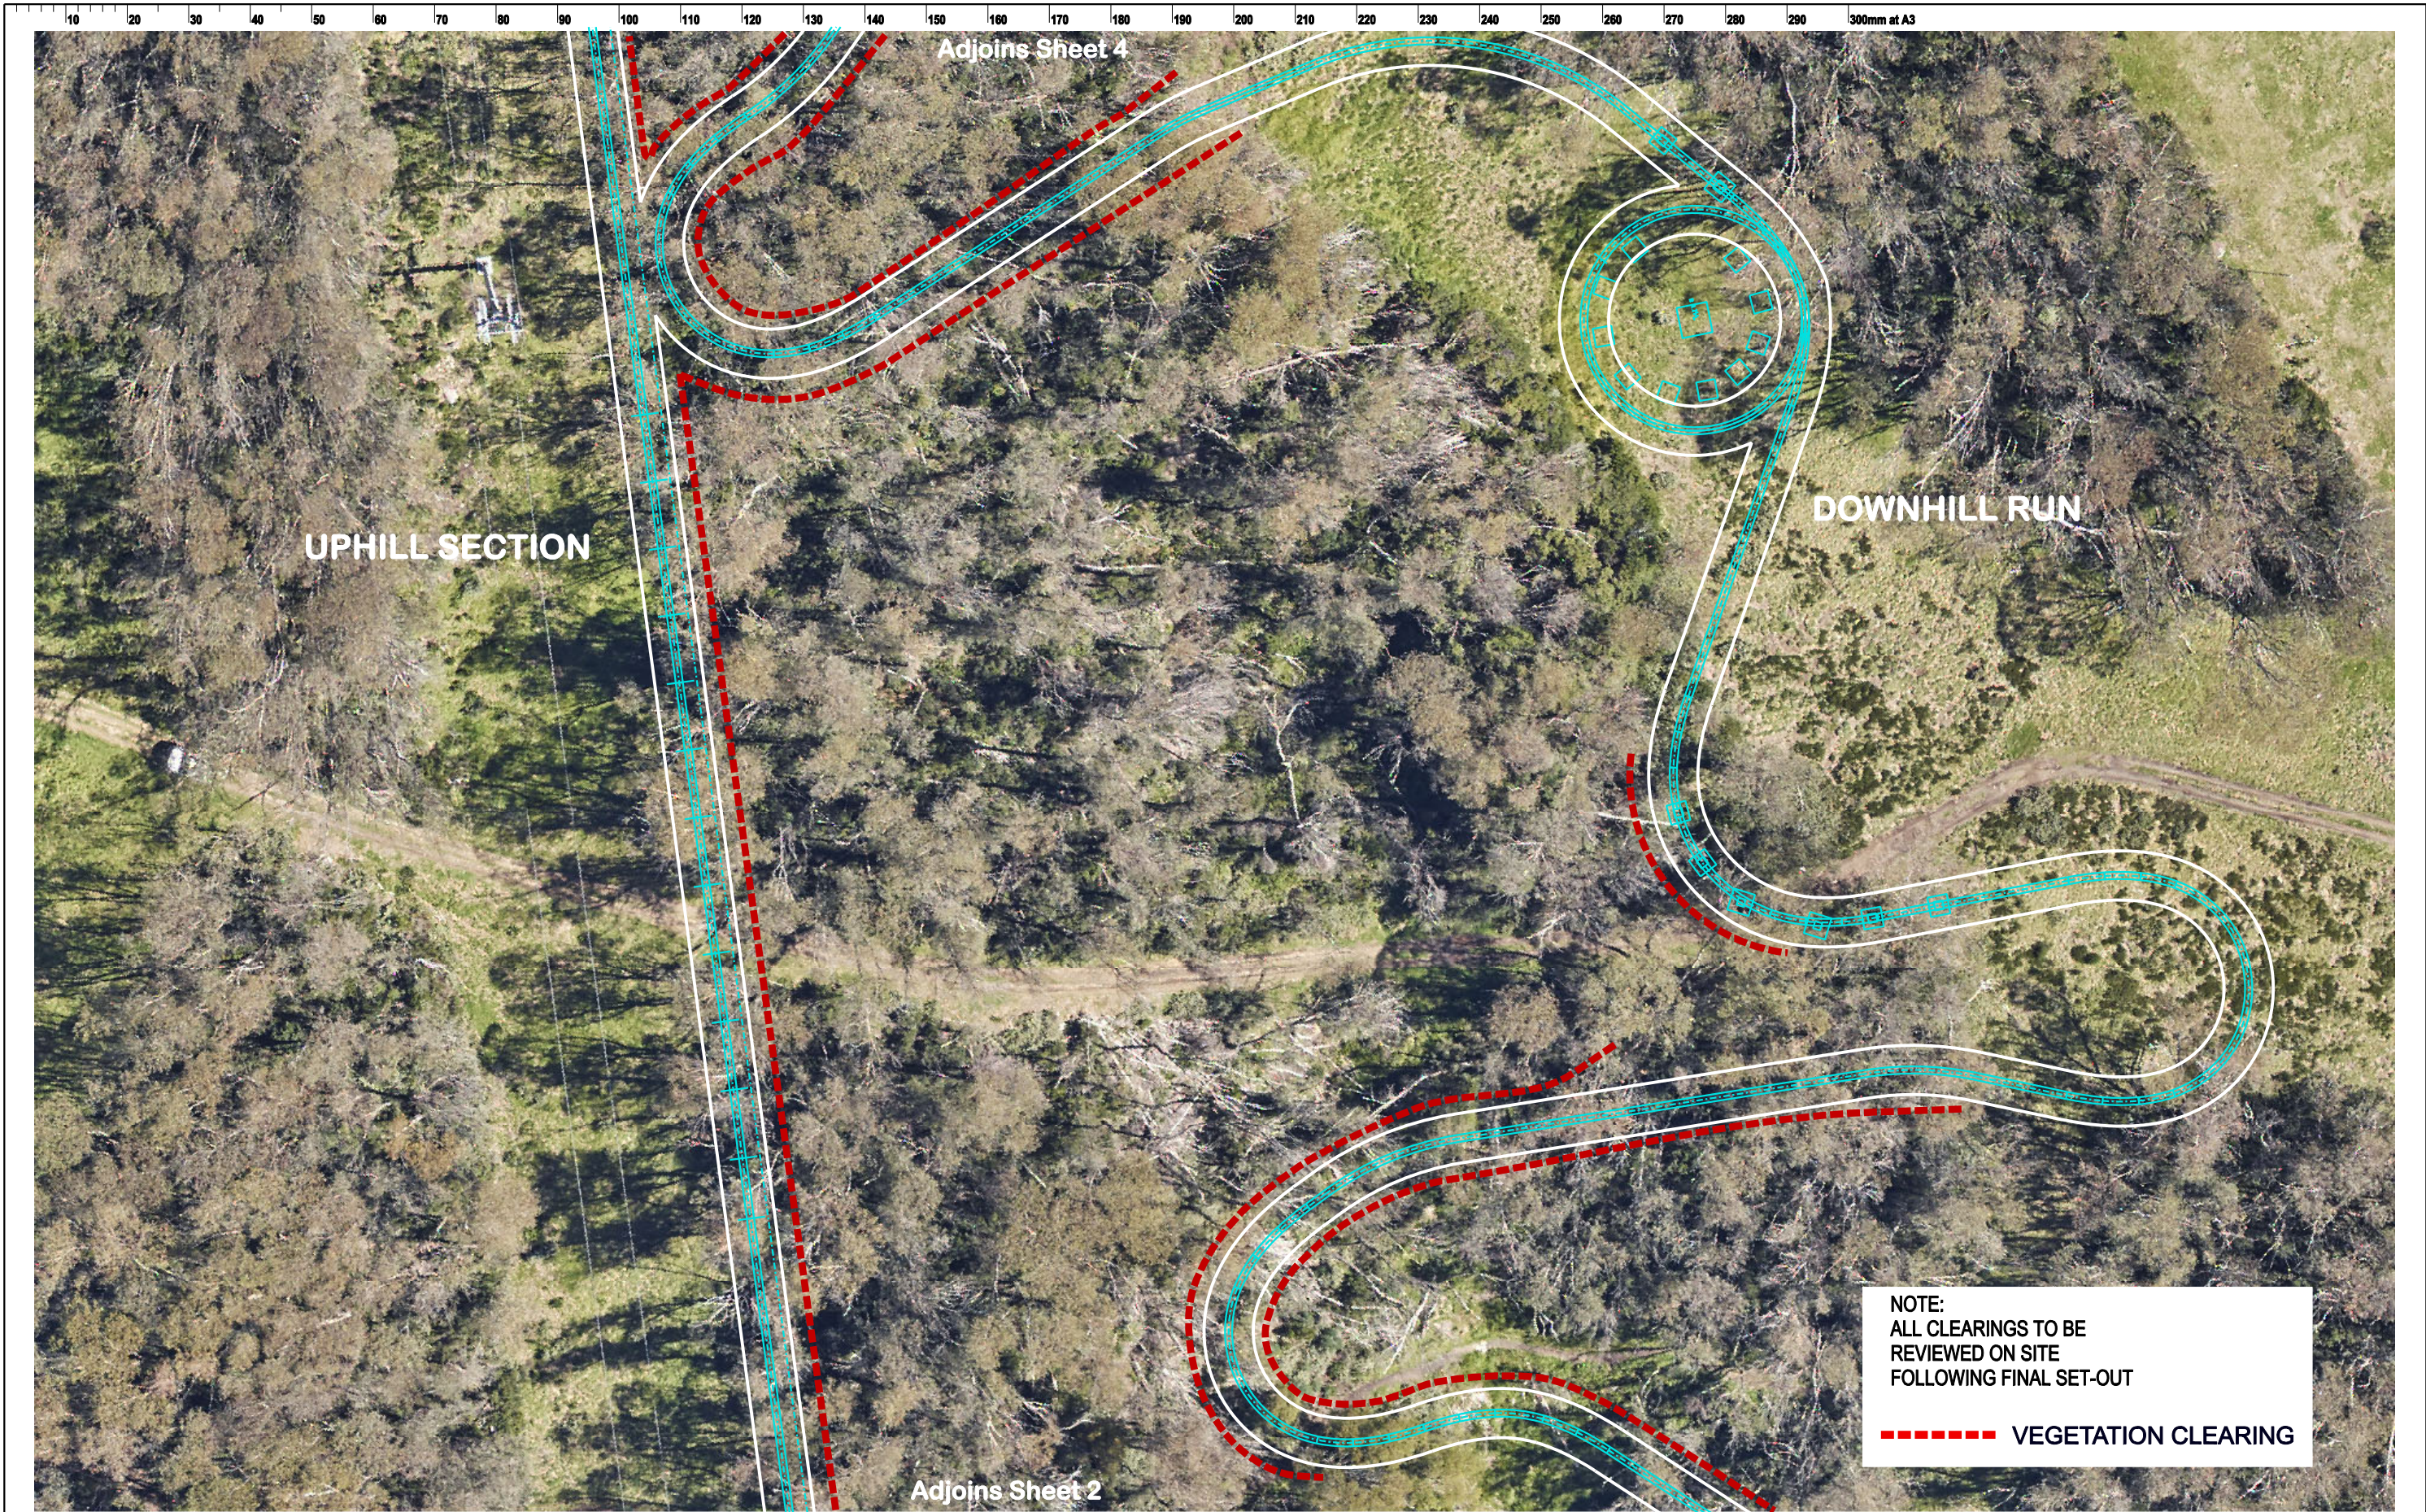
PRINT DATE: \$DATE\$ \$TIME\$



ISSUE				PROJECT MANAGER		This drawing should be read in conjunction with all relevant contracts, specifications and drawings. Dimensions are in millimetres. Levels are metres. Do not scale off drawings. Use figured dimensions only. Check dimensions on Site. Report discrepancies immediately.	PROJECT		CLIENT		ARCHITECT		DRAWN		SCALE AT A3		ISSUE DATE		
A	25-03-22	ISSUED FOR REVIEW	PL	SERVICES			STRUCTURE & CIVIL		Kosciuszko Thredbo Pty Ltd		 <div>T +612 9319 2955 ABN: 48 942 921 969 Nominated Architects: Andrew Hipwell 6562 Daniel Beskwieler 6182 63 Myrtle Street Chippendale NSW 2008 Sydney Australia djrd.com.au</div>		Author		1:500 AT A3		DESCRIPTION		
B	14-04-22	ISSUED FOR DA	RD														SITE WITH COASTER OVERLAY VEGETATION CLEARING SHEET 3 OF 4		
													PROJECT No		DRAWING No		REVISION		
													20 413		A1.219 - C		B		
							VALLEY TERMINAL PRECINCT THREDBO		AUTHORISED FOR ISSUE		 <div>T +612 9319 2955 ABN: 48 942 921 969 Nominated Architects: Andrew Hipwell 6562 Daniel Beskwieler 6182 63 Myrtle Street Chippendale NSW 2008 Sydney Australia djrd.com.au</div>		DIRECTOR		DATE				

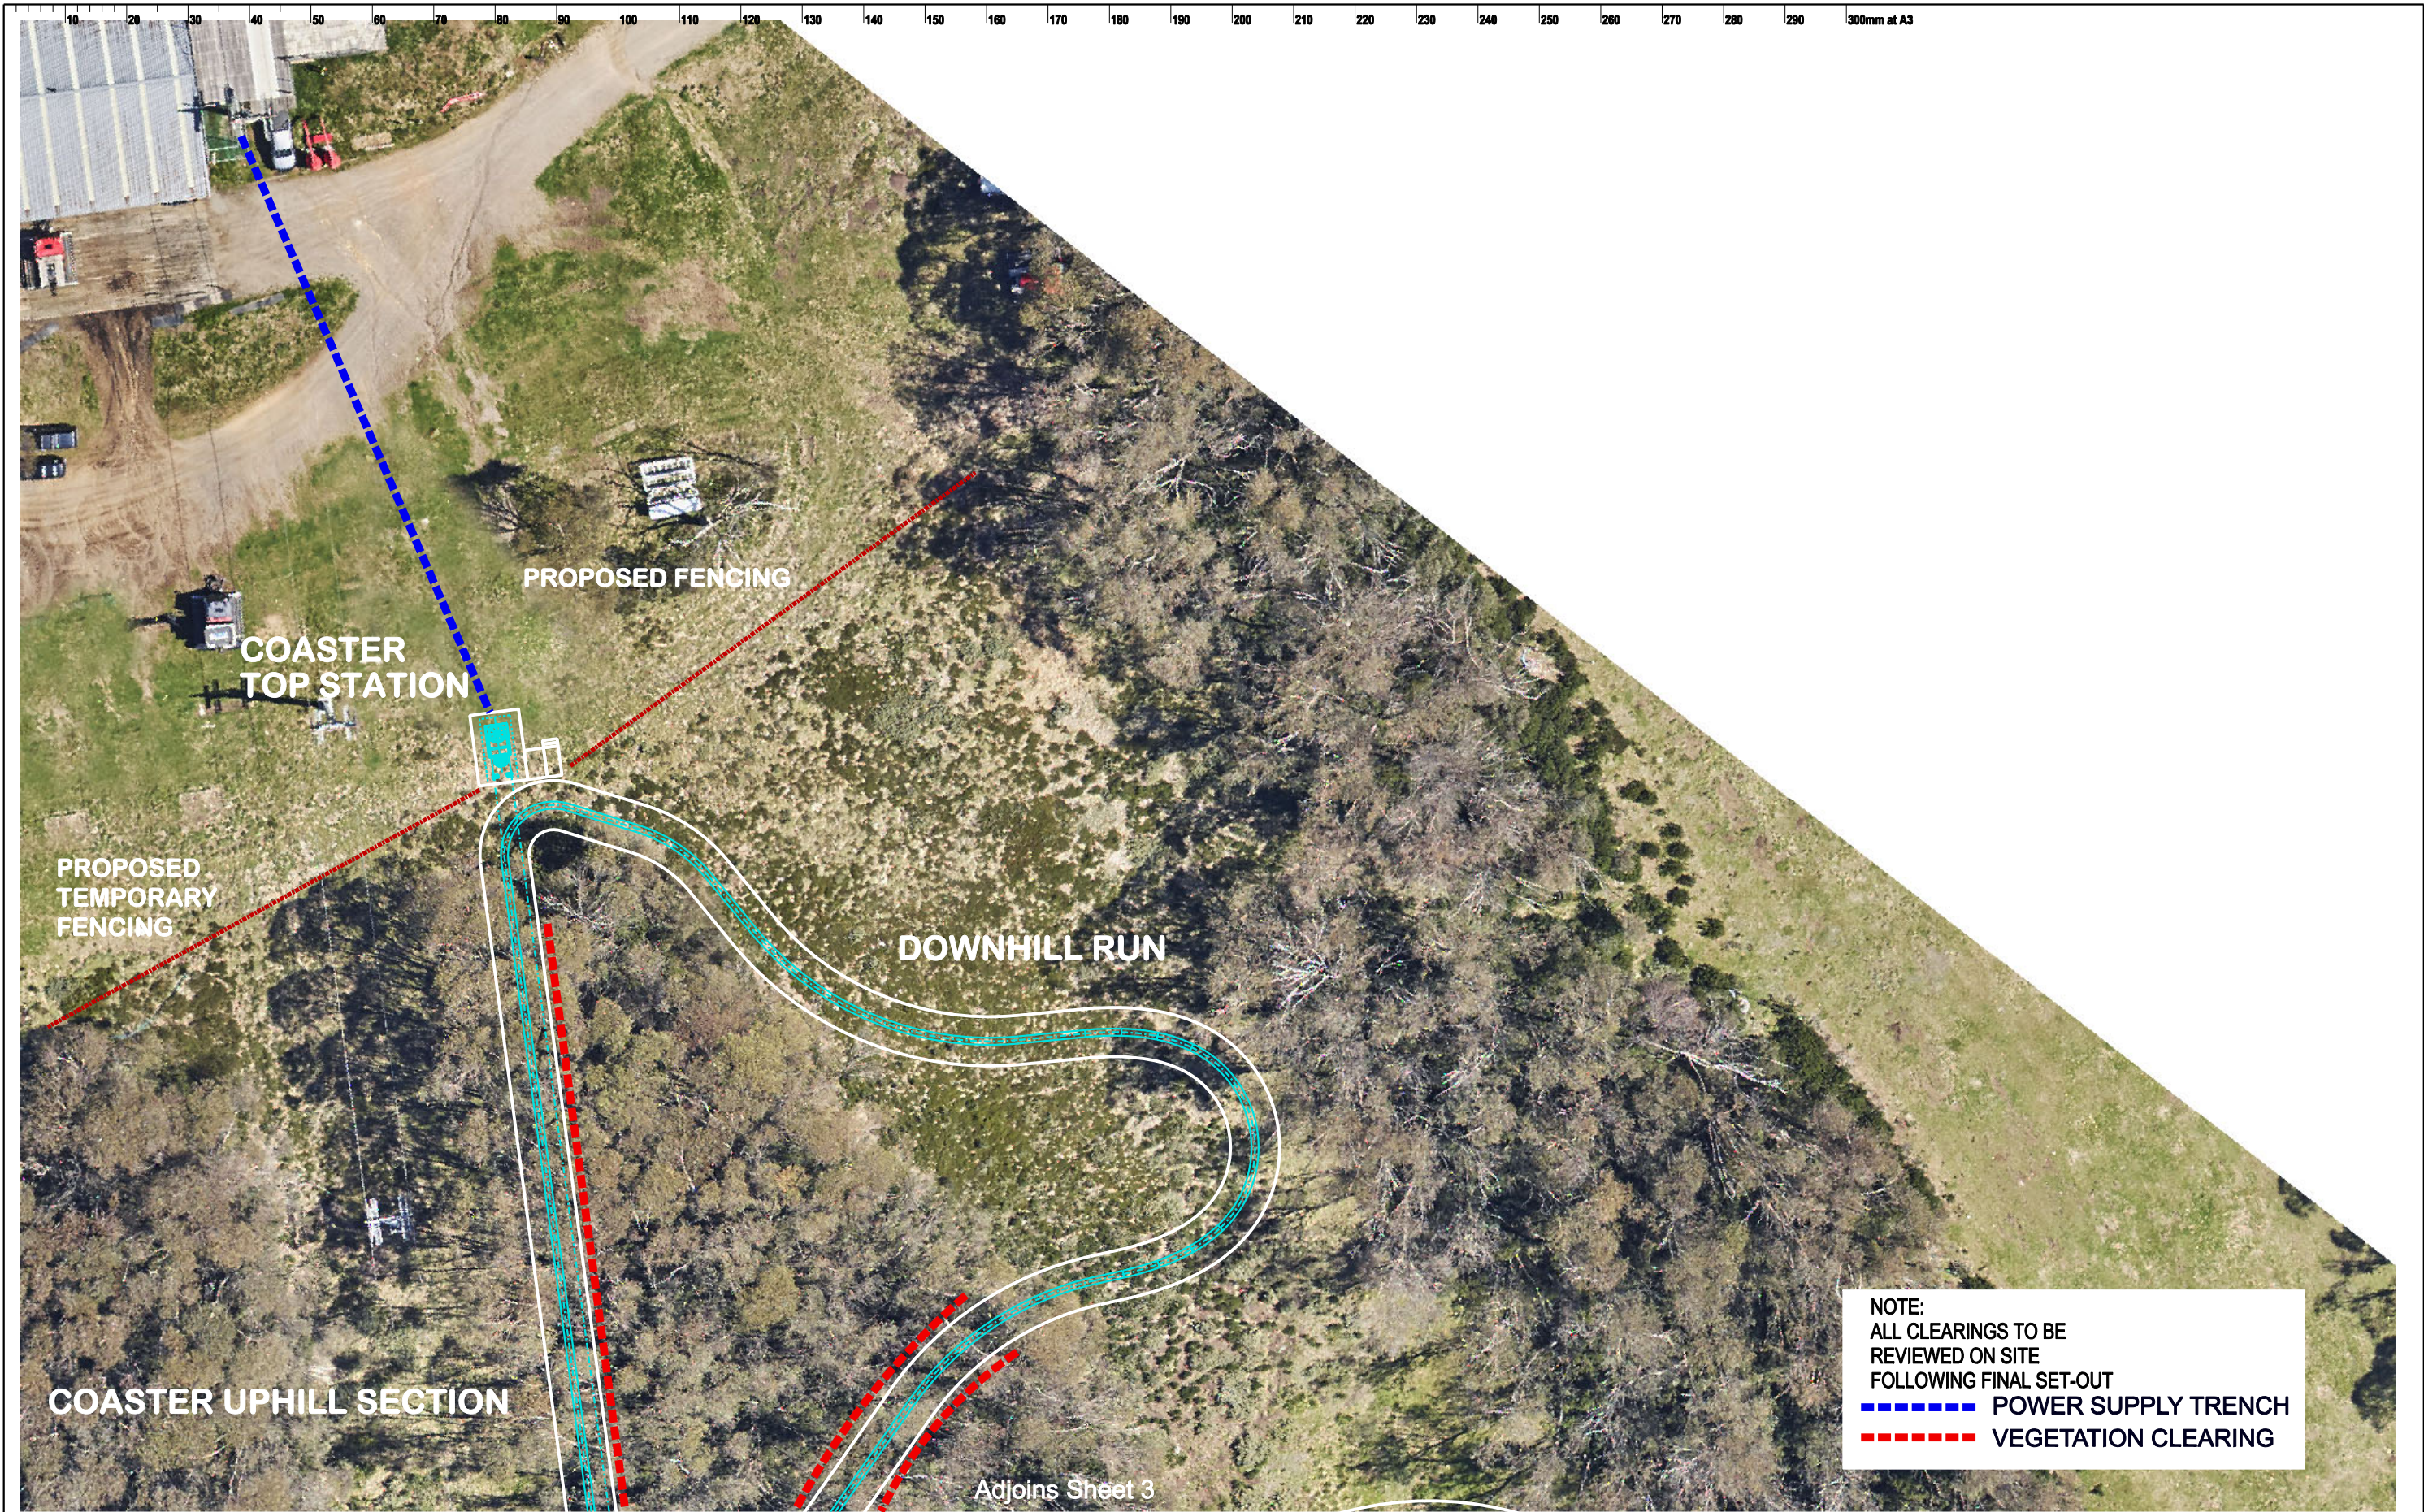

 

ISSUE				PROJECT MANAGER		This drawing should be read in conjunction with all relevant contracts, specifications and drawings. Dimensions are in millimetres. Levels are metres. Do not scale off drawings. Use figured dimensions only. Check dimensions on Site. Report discrepancies immediately.	PROJECT		CLIENT		ARCHITECT		DRAWN		SCALE AT A3		ISSUE DATE				
A	25-03-22	ISSUED FOR REVIEW	PL				ALPINE COASTER & ASSOCIATED WORKS		Kosciuszko Thredbo Pty Ltd		<div><div>djrd</div><div>architects</div></div> <div>T +612 9319 2955 ABN: 48 942 921 969 Nominated Architects: Andrew Hipwell 6562 Daniel Beekwilder 6192 63 Myrtle Street Chippendale NSW 2008 Sydney Australia djrd.com.au</div>		Author		1:500 AT A3		DESCRIPTION SITE WITH COASTER OVERLAY VEGETATION CLEARING SHEET 4 OF 4				
B	14-04-22	ISSUED FOR DA	RD																		
				SERVICES	STRUCTURE & CIVIL		VALLEY TERMINAL PRECINCT THREDBO		AUTHORISED FOR ISSUE		<div><div>djrd</div><div>architects</div></div> <div>63 Myrtle Street Chippendale NSW 2008 Sydney Australia djrd.com.au</div>		PROJECT No		DRAWING No		REVISION				

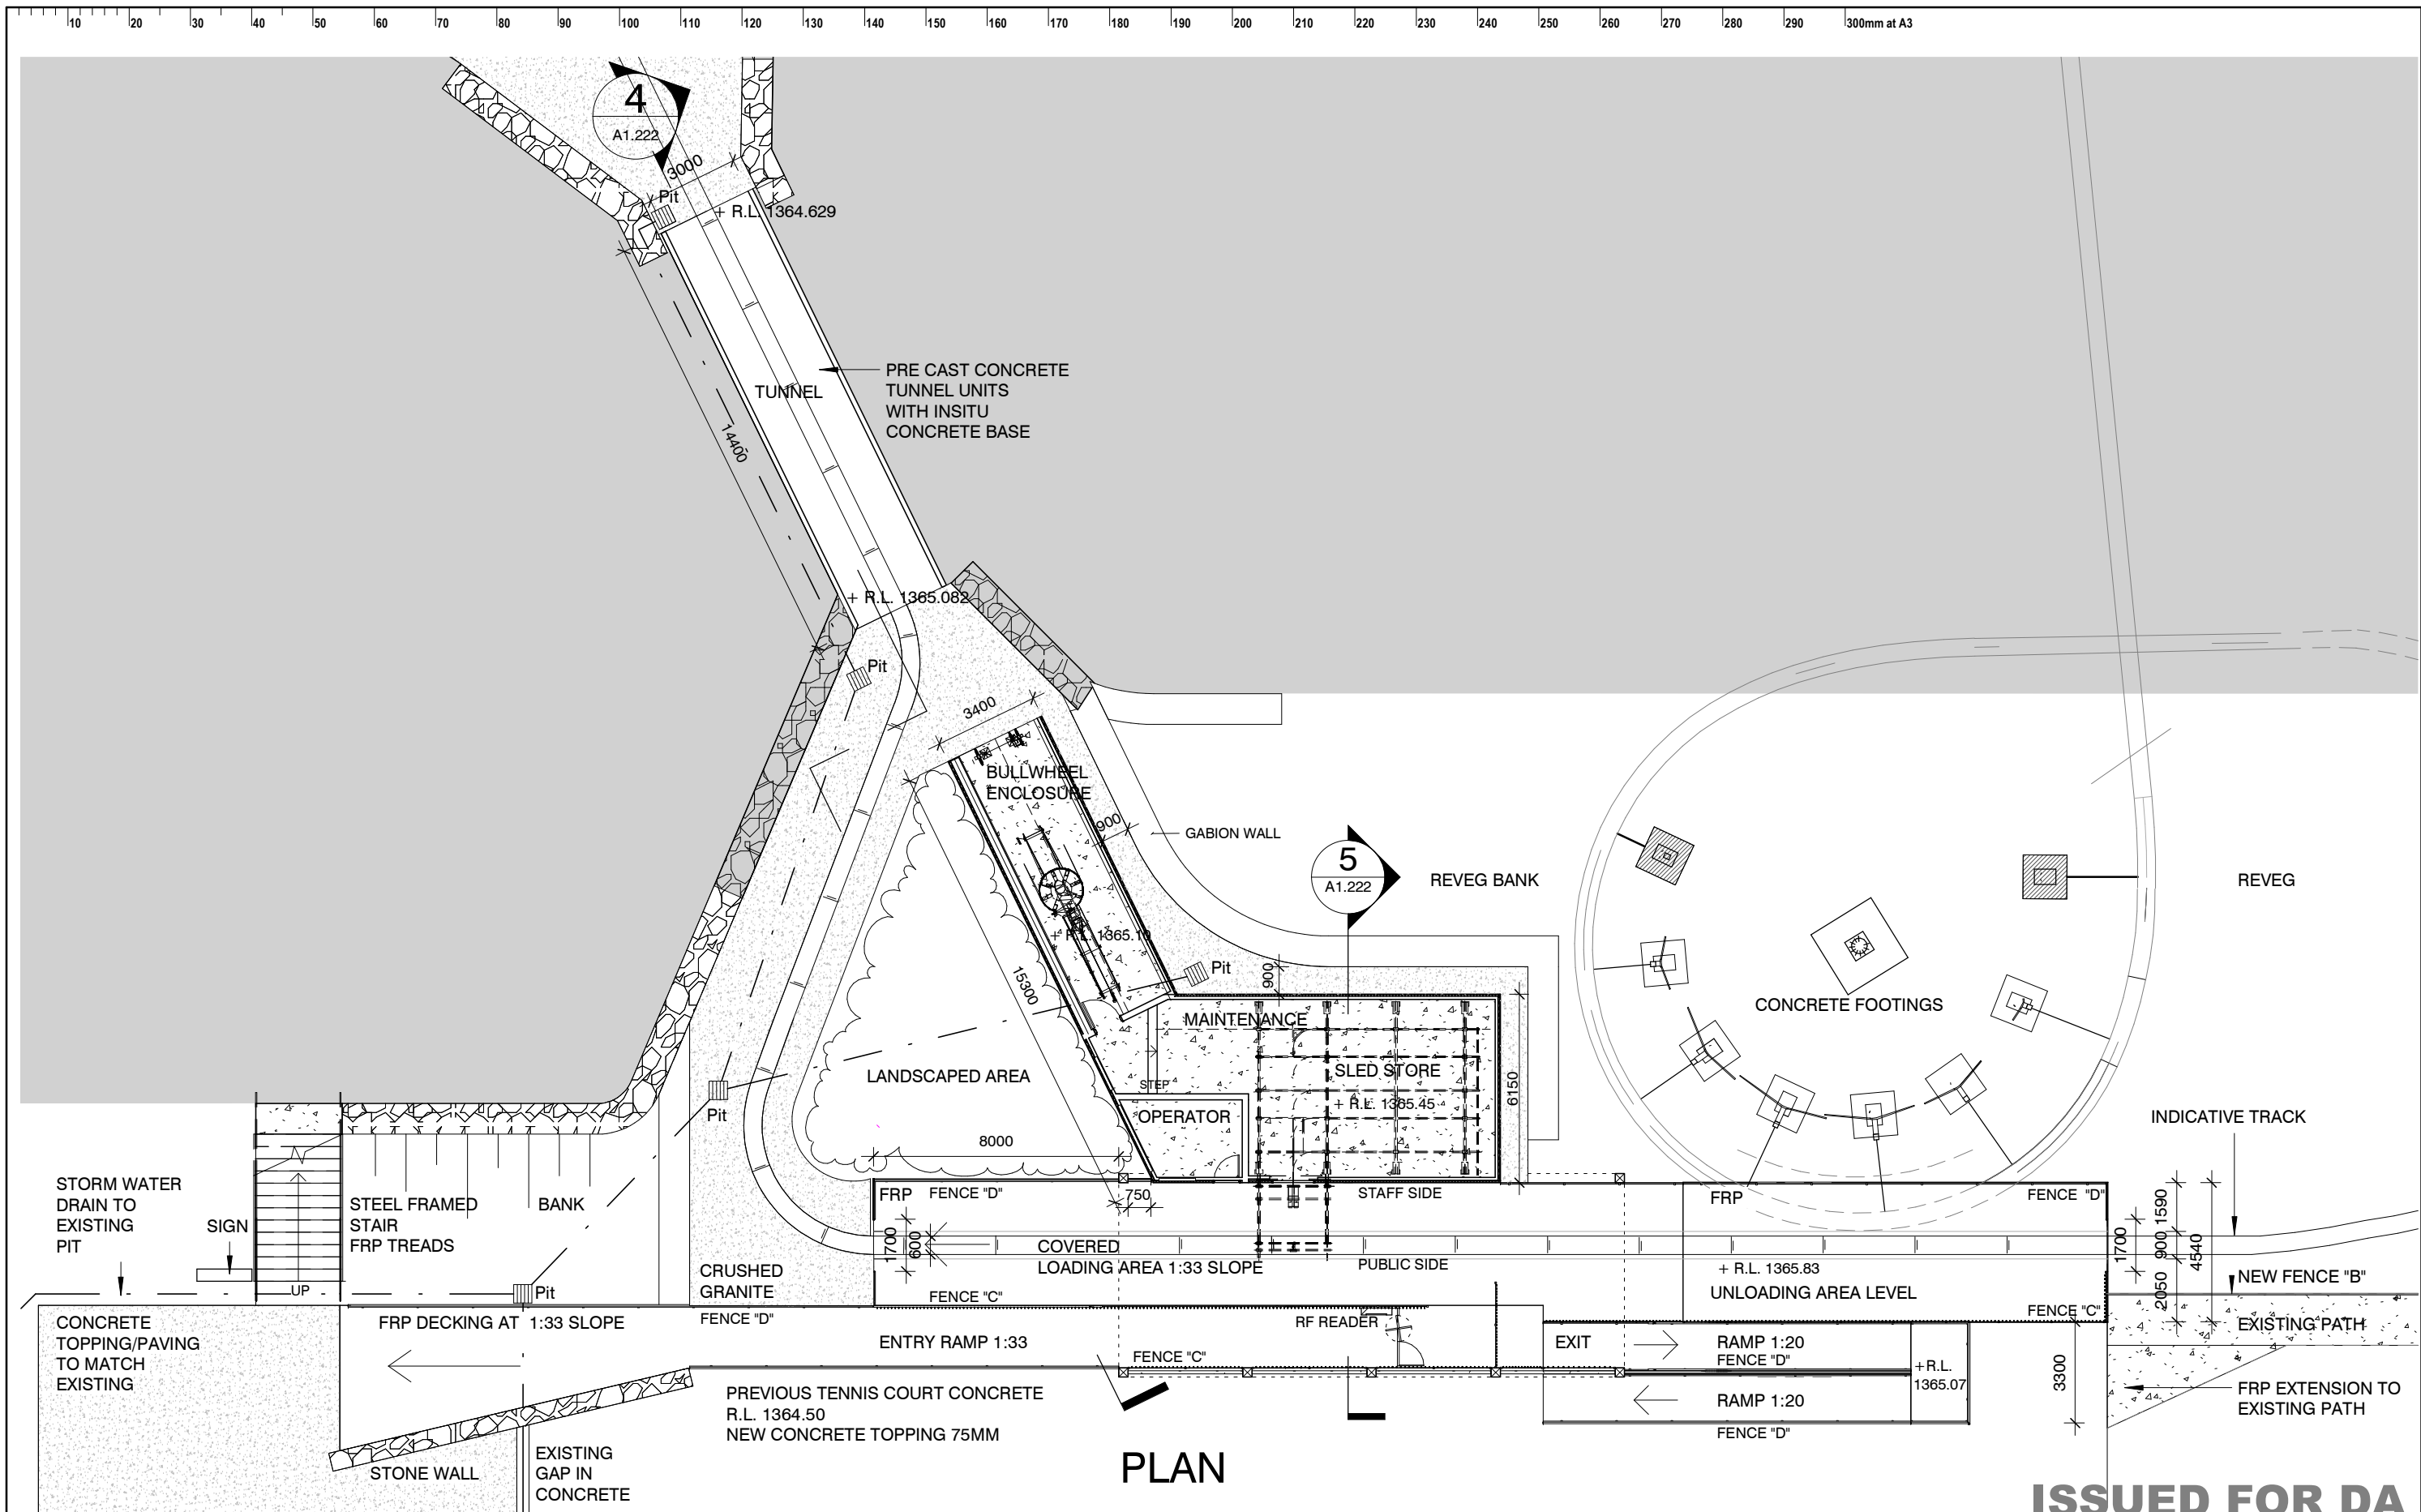


PLAN



ISSUED FOR DA

PRINT DATE: 14/04/2022 12:38:25 PM

 
ISSUE	DATE	SUBJECT	AUTHORISED	PROJECT MANAGER		This drawing should be read in conjunction with all relevant contracts, specifications and drawings. Dimensions are in millimetres. Levels are metres. Do not scale off drawings. Use figured dimensions only. Check dimensions on Site. Report discrepancies immediately.	PROJECT	CLIENT	ARCHITECT		DRAWN	SCALE AT A3	ISSUE DATE
A	25/03/22	ISSUED FOR REVIEW	RG				ALPINE COASTER & ASSOCIATED WORKS	Kosciuszko Thredbo Pty Ltd	 <div>T +612 9319 2955 ABN: 48 942 921 969 Nominated Architects: Andrew Hipwell 6562 Daniel Beekwilder 6192</div>	63 Myrtle Street Chippendale NSW 2008 Sydney Australia djrd.com.au	Author	1:200	14/04/22
B	14/04/22	ISSUED FOR DA	RG				VALLEY TERMINAL PRECINCT THREDBO	ISSUED FOR DA			DESCRIPTION BOTTOM STATION PLAN		
											PROJECT No DRAWING No REVISION		
				SERVICES	STRUCTURE & CIVIL						20 413	A1.220	B

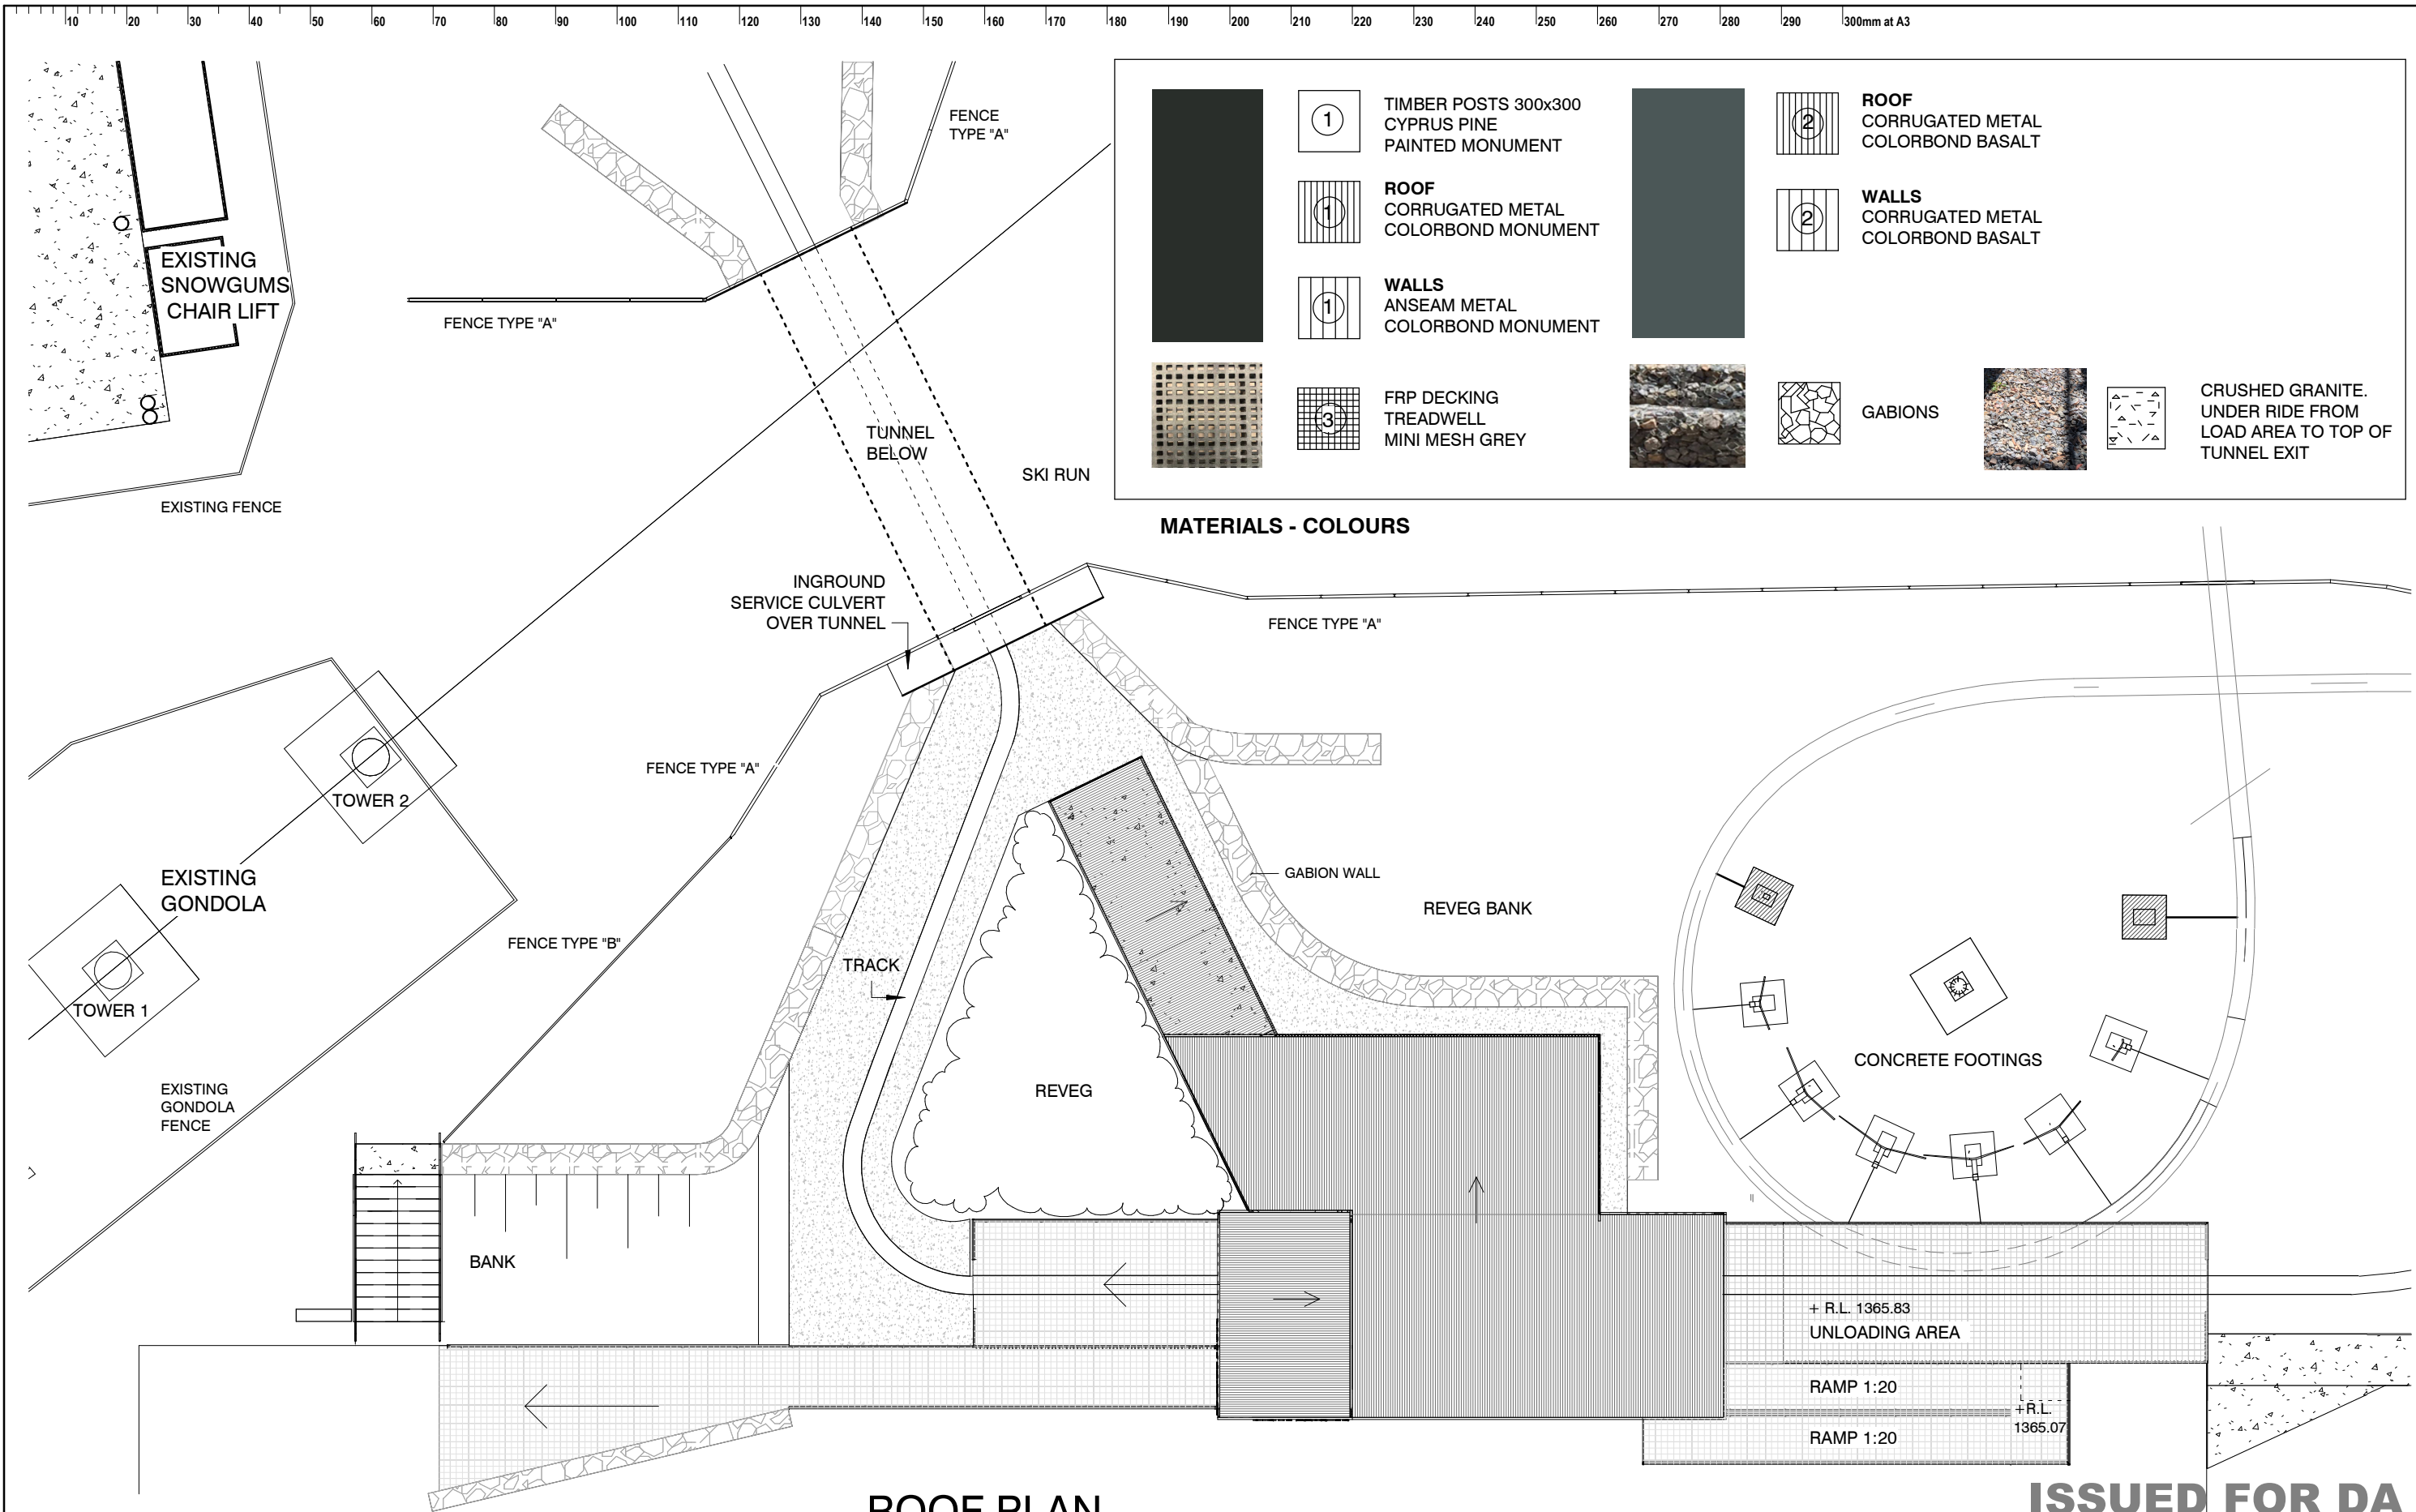


ISSUE	DATE	SUBJECT	AUTHORISED	PROJECT MANAGER	This drawing should be read in conjunction with all relevant contracts, specifications and drawings. Dimensions are in millimetres. Levels are metres. Do not scale off drawings. Use figured dimensions only. Check dimensions on Site. Report discrepancies immediately.		PROJECT	CLIENT	ARCHITECT	DRAWN	SCALE AT A3	ISSUE DATE
A	25/03/22	ISSUED FOR REVIEW	RG		SERVICES	STRUCTURE & CIVIL	ALPINE COASTER & ASSOCIATED WORKS	Kosciuszko Thredbo Pty Ltd	<div><div>djrd</div><div>architects</div></div> <div>T +612 9319 2955 ABN: 48 942 921 969 Nominated Architects: Andrew Hipwell 6562 Daniel Beekwilder 6192</div> <div>63 Myrtle Street Chippendale NSW 2008 Sydney Australia djrd.com.au</div>	Author	1:200	14/04/22
B	14/04/22	ISSUED FOR DA	RG							DESCRIPTION		
										BOTTOM STATION ROOF PLAN		
							VALLEY TERMINAL PRECINCT THREDBO	SHEET STATUS ISSUED FOR DA		PROJECT No	DRAWING No	REVISION
										20 413	A1.221	B

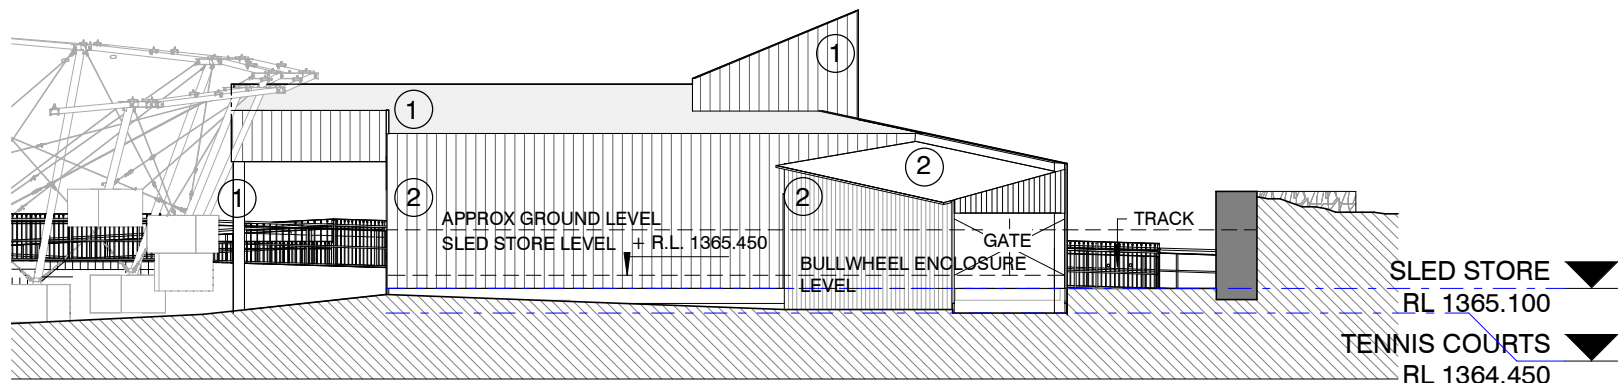 


NORTH ELEVATION

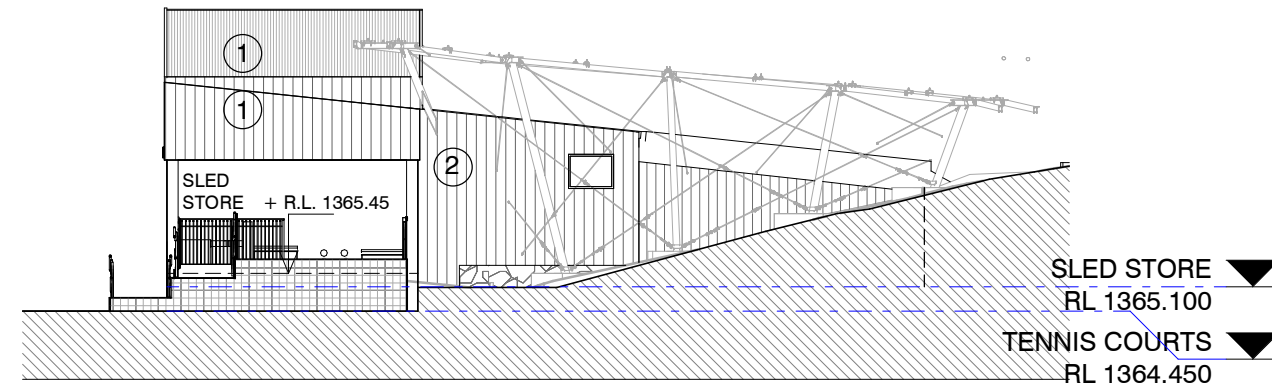

EAST ELEVATION

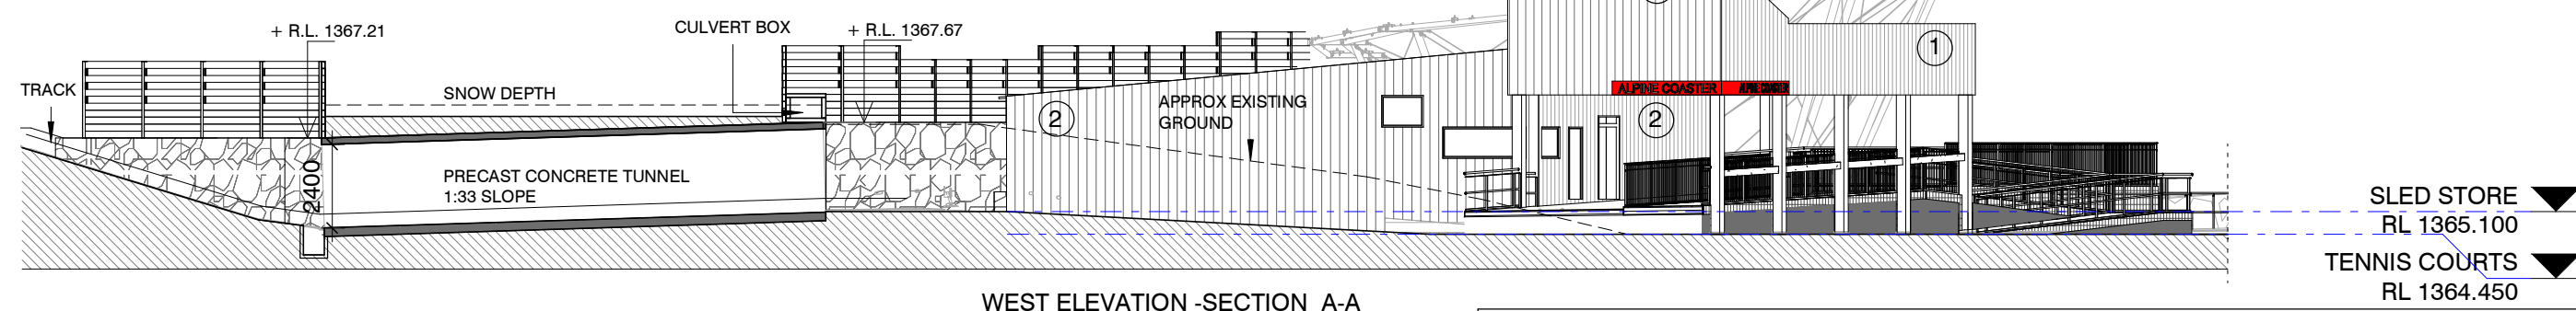

WEST ELEVATION - SECTION A-A

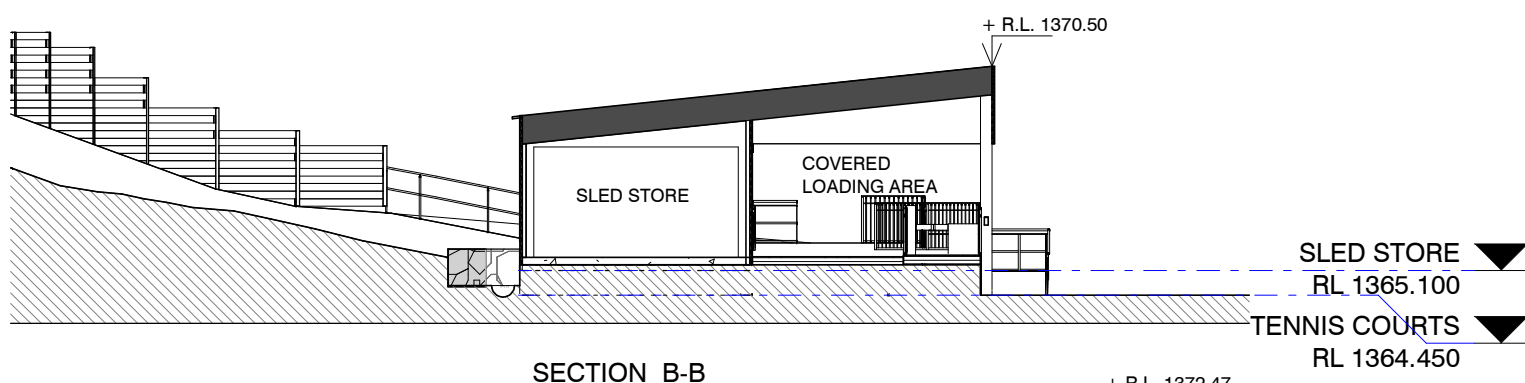


SECTION B-B

SIGNAGE

TYPE FACE: ARIAL

HEIGHT: 260mm


RED BACKGROUND: PMS 032C










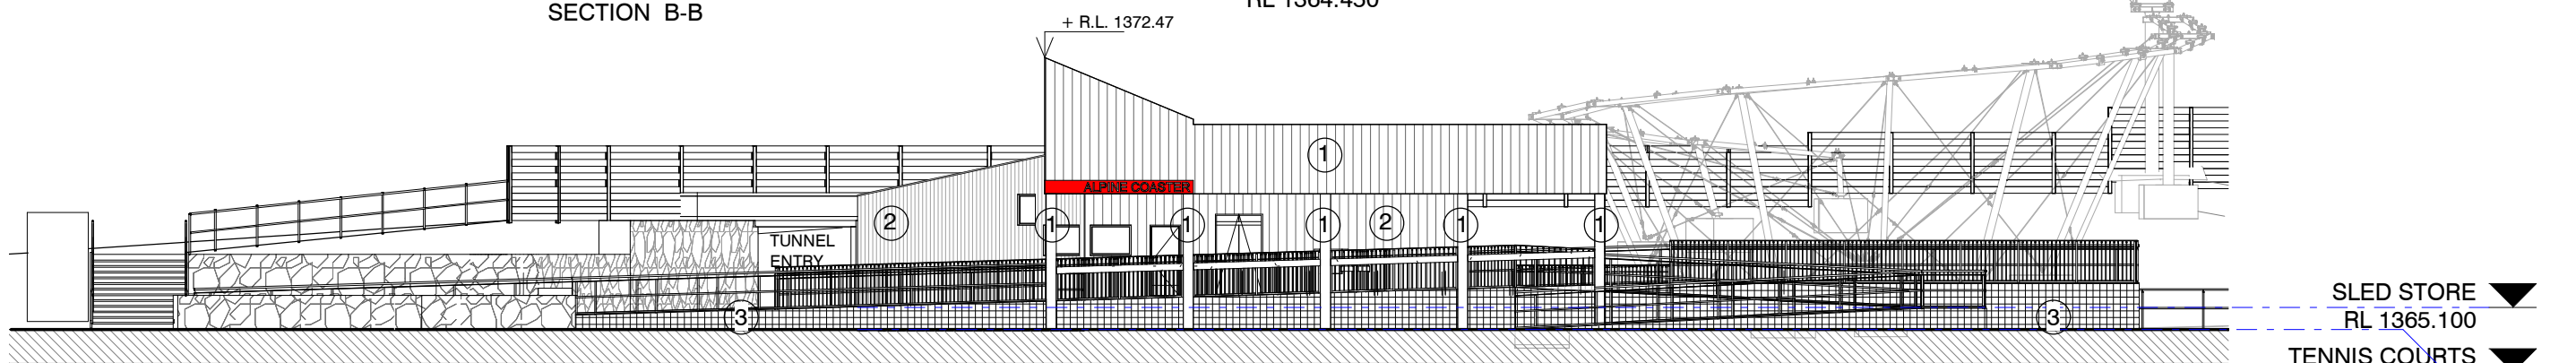


SOUTH ELEVATION



ISSUED FOR DA

PRINT DATE: 14/04/2022 12:38:50 PM

ISSUE		DATE	SUBJECT	AUTHORISED	PROJECT MANAGER		This drawing should be read in conjunction with all relevant contracts, specifications and drawings. Dimensions are in millimetres. Levels are metres. Do not scale off drawings. Use figured dimensions only. Check dimensions on Site. Report discrepancies immediately.	PROJECT	CLIENT	ARCHITECT	DRAWN	SCALE AT A3	ISSUE DATE	
A	25/03/22	ISSUED FOR REVIEW		RG				ALPINE COASTER & ASSOCIATED WORKS	Kosciuszko Thredbo Pty Ltd	<div><div>T +612 9319 2955 ABN: 48 942 921 969 Nominated Architects: Andrew Hipwell 6562 Daniel Beekwilder 6192</div><div>63 Myrtle Street Chippendale NSW 2008 Sydney Australia djrd.com.au</div></div>	Author	1 : 200	14/04/22	
B	14/04/22	ISSUED FOR DA		RG				VALLEY TERMINAL PRECINCT THREDBO	SHEET STATUS ISSUED FOR DA		DESCRIPTION	BOTTOM STATION ELEVATIONS		
											PROJECT No	DRAWING No	REVISION	
											20 413	A1.222	B	

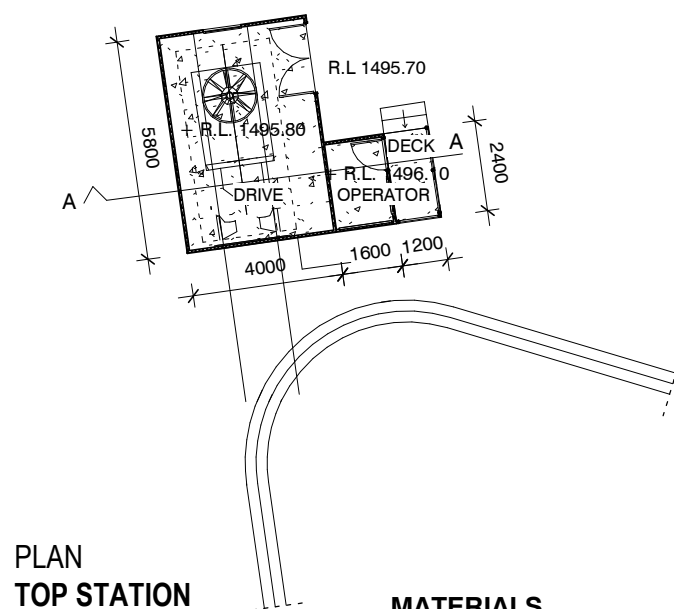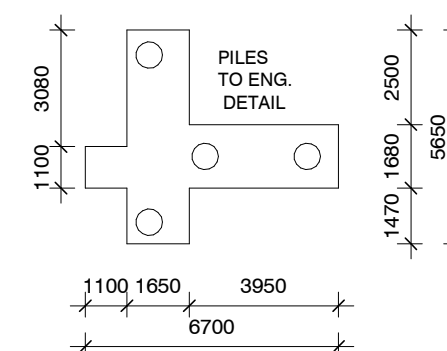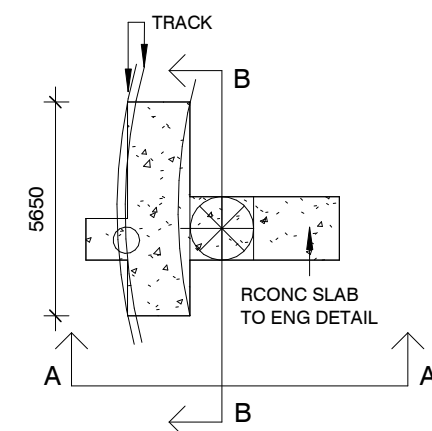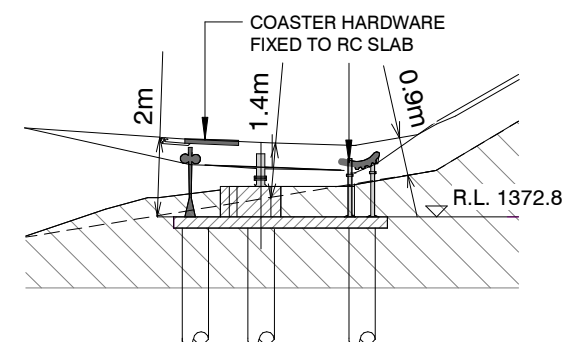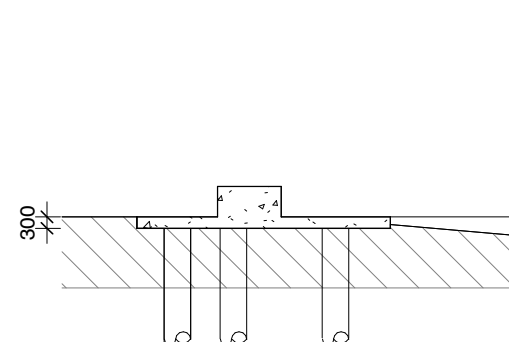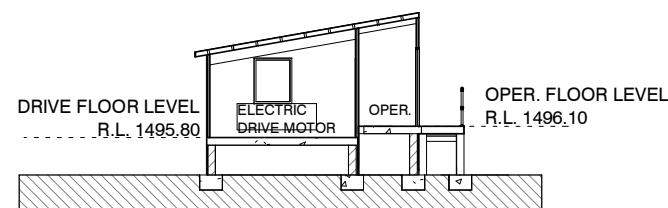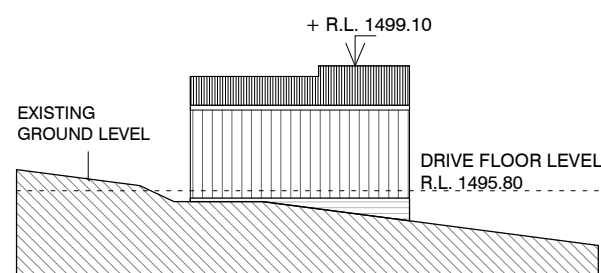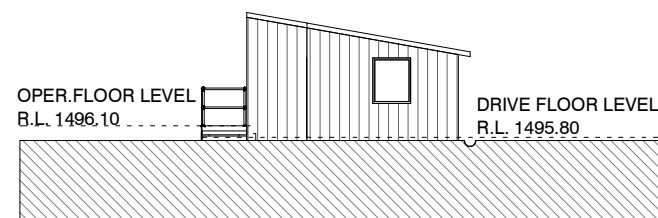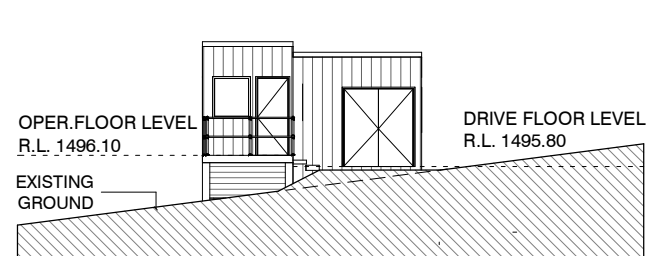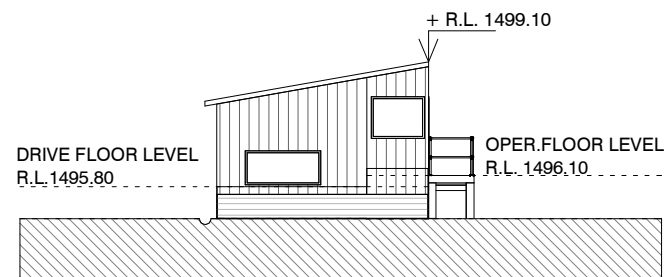

MATERIALS

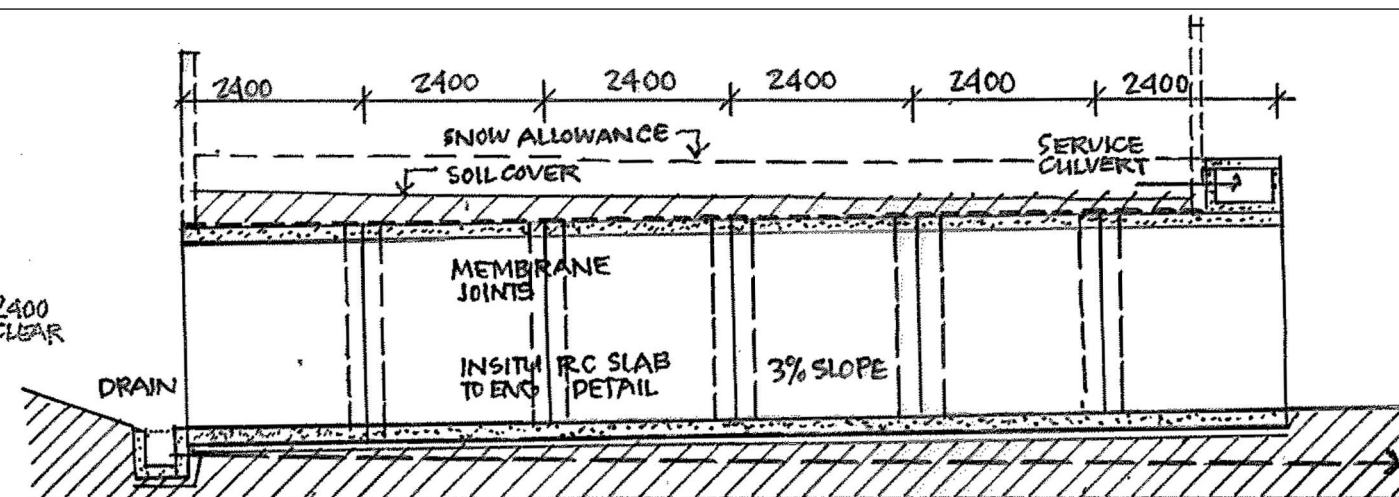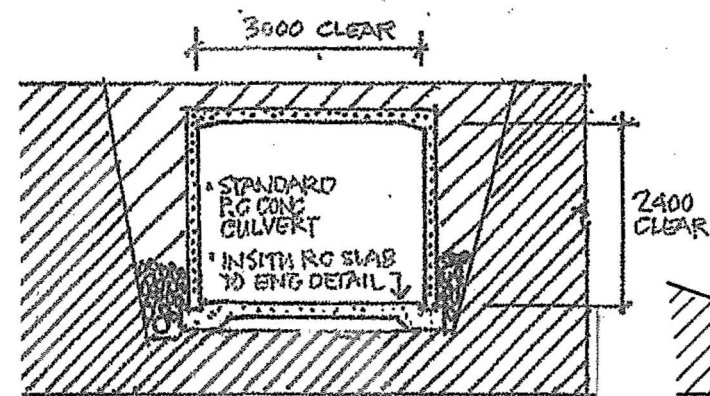



CROSS SECTION

LONG SECTION

PRECAST CONCRETE SECTION
1:100

ISSUED FOR DA


PRINT DATE: 14/04/2022 12:38:57 PM

ISSUE		DATE	SUBJECT	AUTHORISED	PROJECT MANAGER		This drawing should be read in conjunction with all relevant contracts, specifications and drawings. Dimensions are in millimetres. Levels are metres. Do not scale off drawings. Use figured dimensions only. Check dimensions on Site. Report discrepancies immediately.		PROJECT	CLIENT	ARCHITECT		DRAWN	SCALE AT A3	ISSUE DATE			
A		25/03/22	ISSUED FOR REVIEW	RG	SERVICES		STRUCTURE & CIVIL			ALPINE COASTER & ASSOCIATED WORKS	Kosciuszko Thredbo Pty Ltd	 <div>T + 612 9319 2955 ABN: 48 942 921 969 Nominated Architects: Andrew Hipwell 6562 Daniel Beekwilder 6192 63 Myrtle Street Chippendale NSW 2008 Sydney Australia djrd.com.au</div>	Author	1: 200	14/04/22			
B		14/04/22	ISSUED FOR DA	RG									DESCRIPTION					
													TOP STATION, CHANGE DIRECTION AND TUNNEL					
													PROJECT No		DRAWING No		REVISION	
													20 413		A1 223		B	




circle 3

A START OF UPHILL SECTION
SYMBOLIC START AND FINISH OF RIDE
TUNNEL ENTRANCE

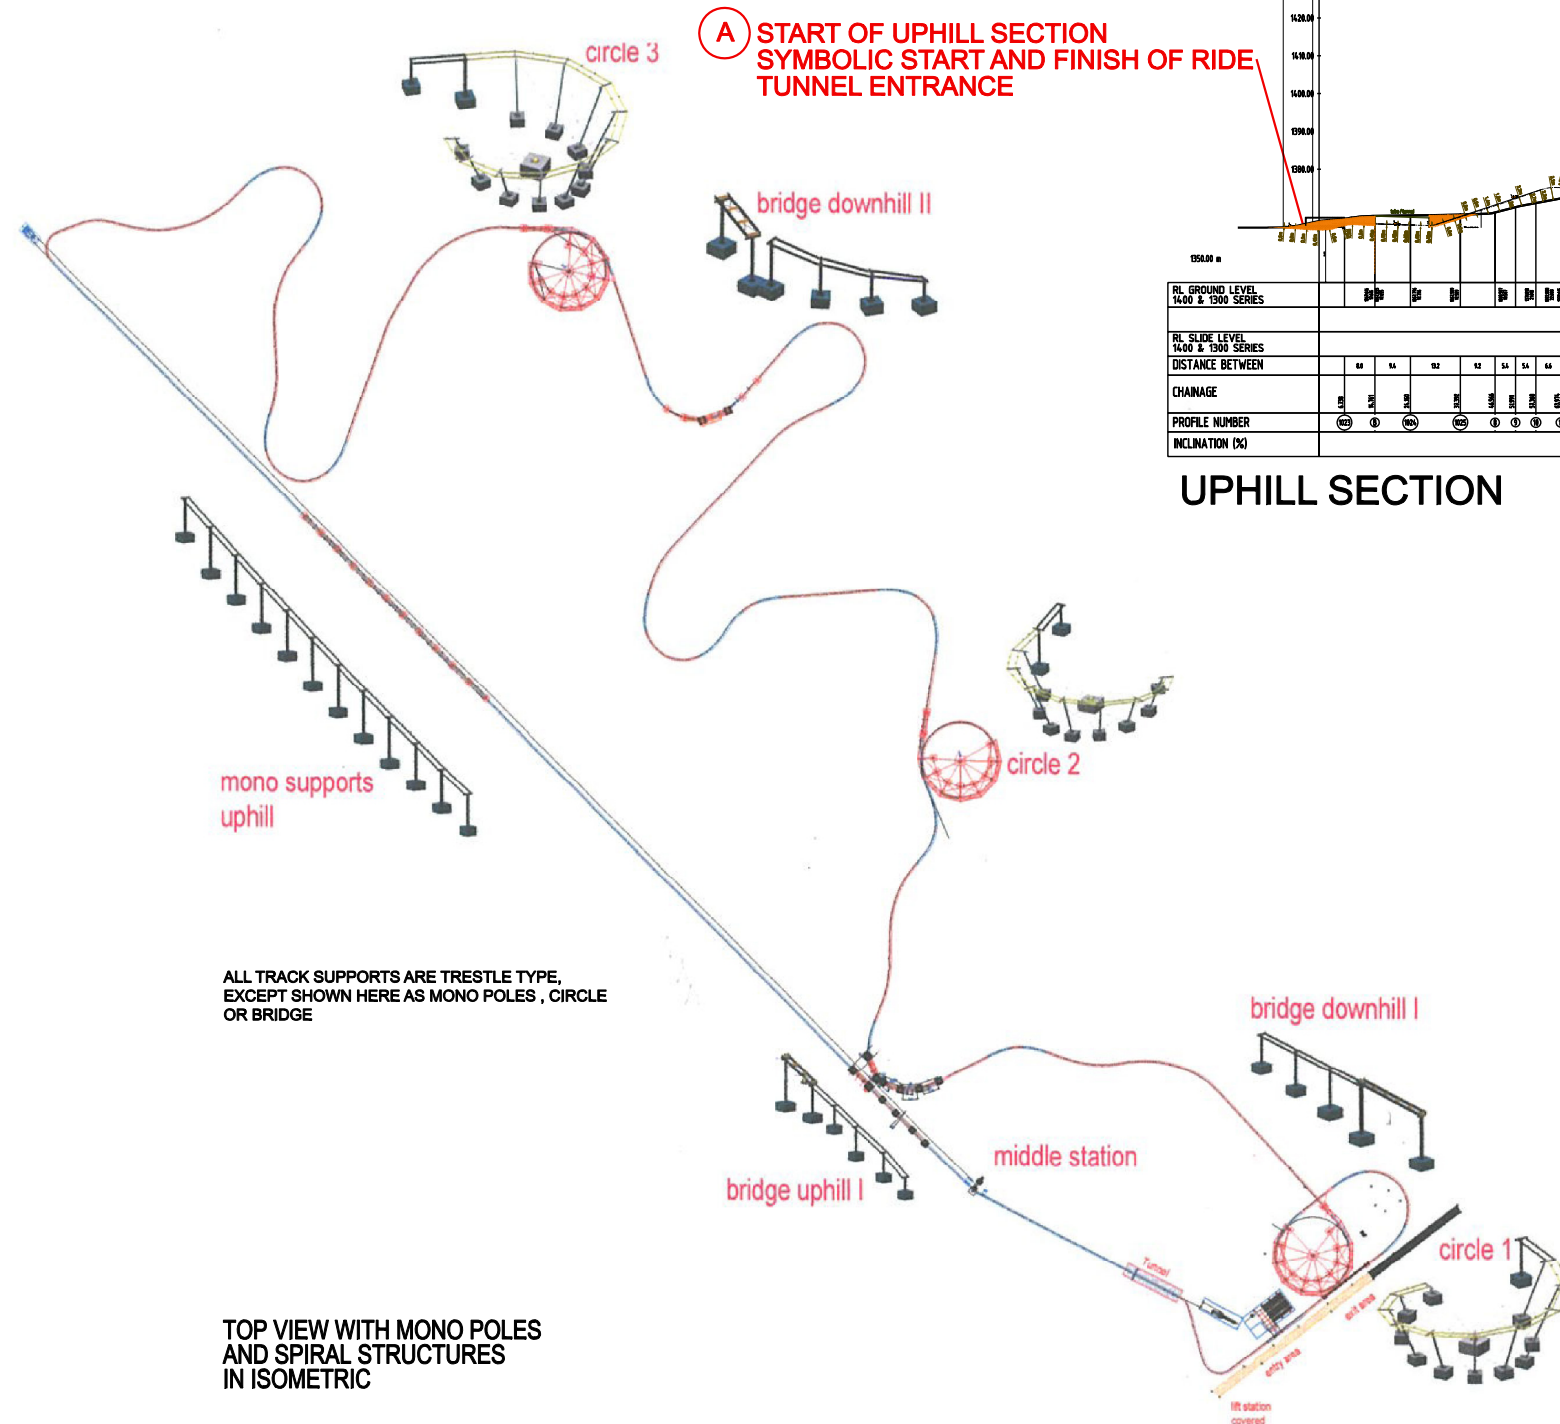

UPHILL SECTION

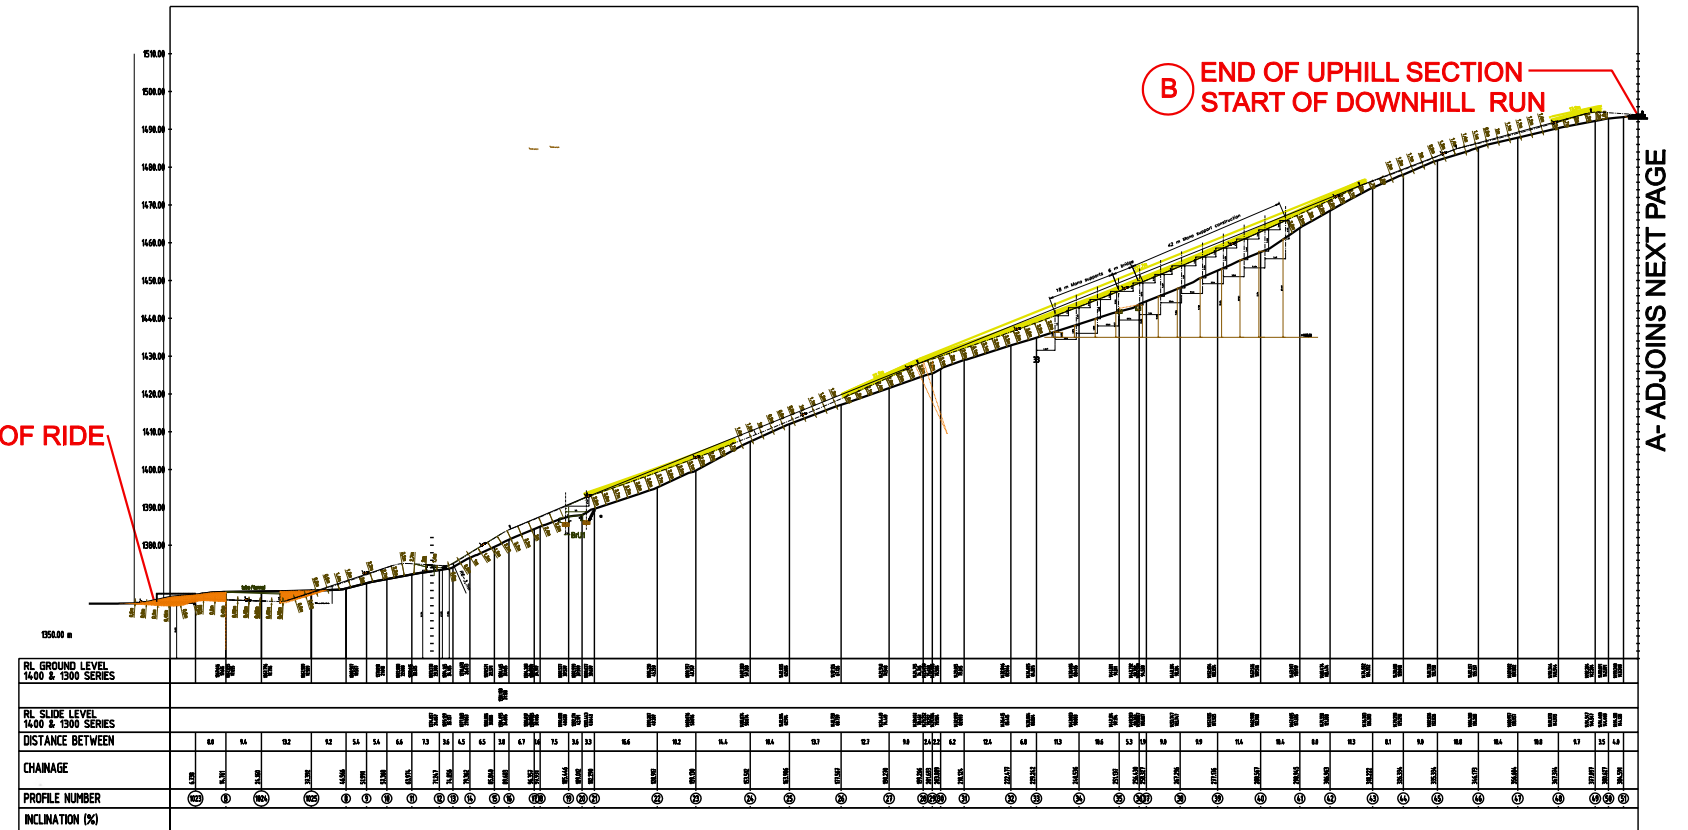




A- ADJOINS NEXT PAGE



Height varies - Max. Height 4m


This diagram shows a scissor lift in its fully extended position. It features a base with two sets of wheels, a central vertical mast, and two long, angled scissor arms that cross in the middle. The top platform is equipped with safety railings and a control panel. A vertical dimension line on the left indicates the maximum height of the lift is 4 meters.


ISSUE	DATE	SUBJECT	AUTHORISED	PROJECT MANAGER		This drawing should be read in conjunction with all relevant contracts, specifications and drawings. Dimensions are in millimetres. Levels are metres. Do not scale off drawings. Use figured dimensions only. Check dimensions on Site. Report discrepancies immediately.	PROJECT ALPINE COASTER & ASSOCIATED WORKS	CLIENT Kosciuszko Thredbo Pty Ltd	ARCHITECT  T +612 9319 2955 ABN: 48 942 921 969 Nominated Architects: Andrew Hipwell 6562 Daniel Beekwilder 6192 63 Myrtle Street Chippendale NSW 2008 Sydney Australia djrcd.com.au	DRAWN	SCALE AT A3	ISSUE DATE
A	25-03-22	ISSUED FOR REVIEW	PL							Author	SCALE VARIES	
B	14-04-22	ISSUED FOR DA	RD							DESCRIPTION		
										UPHILL SECTION SHEET 1 OF 2		
				SERVICES	STRUCTURE & CIVIL	VALLEY TERMINAL PRECINCT THREDBO	VALLEY TERMINAL PRECINCT THREDBO	AUTHORISED FOR ISSUE	 63 Myrtle Street Chippendale NSW 2008 Sydney Australia djrcd.com.au	PROJECT No	DRAWING No	REVISION
										20 413	A1 226	B
								DIRECTOR	DATE			

 


B END OF UPHILL SECTION
START OF DOWNHILL RUN

ADJOINS SHEET A1-227


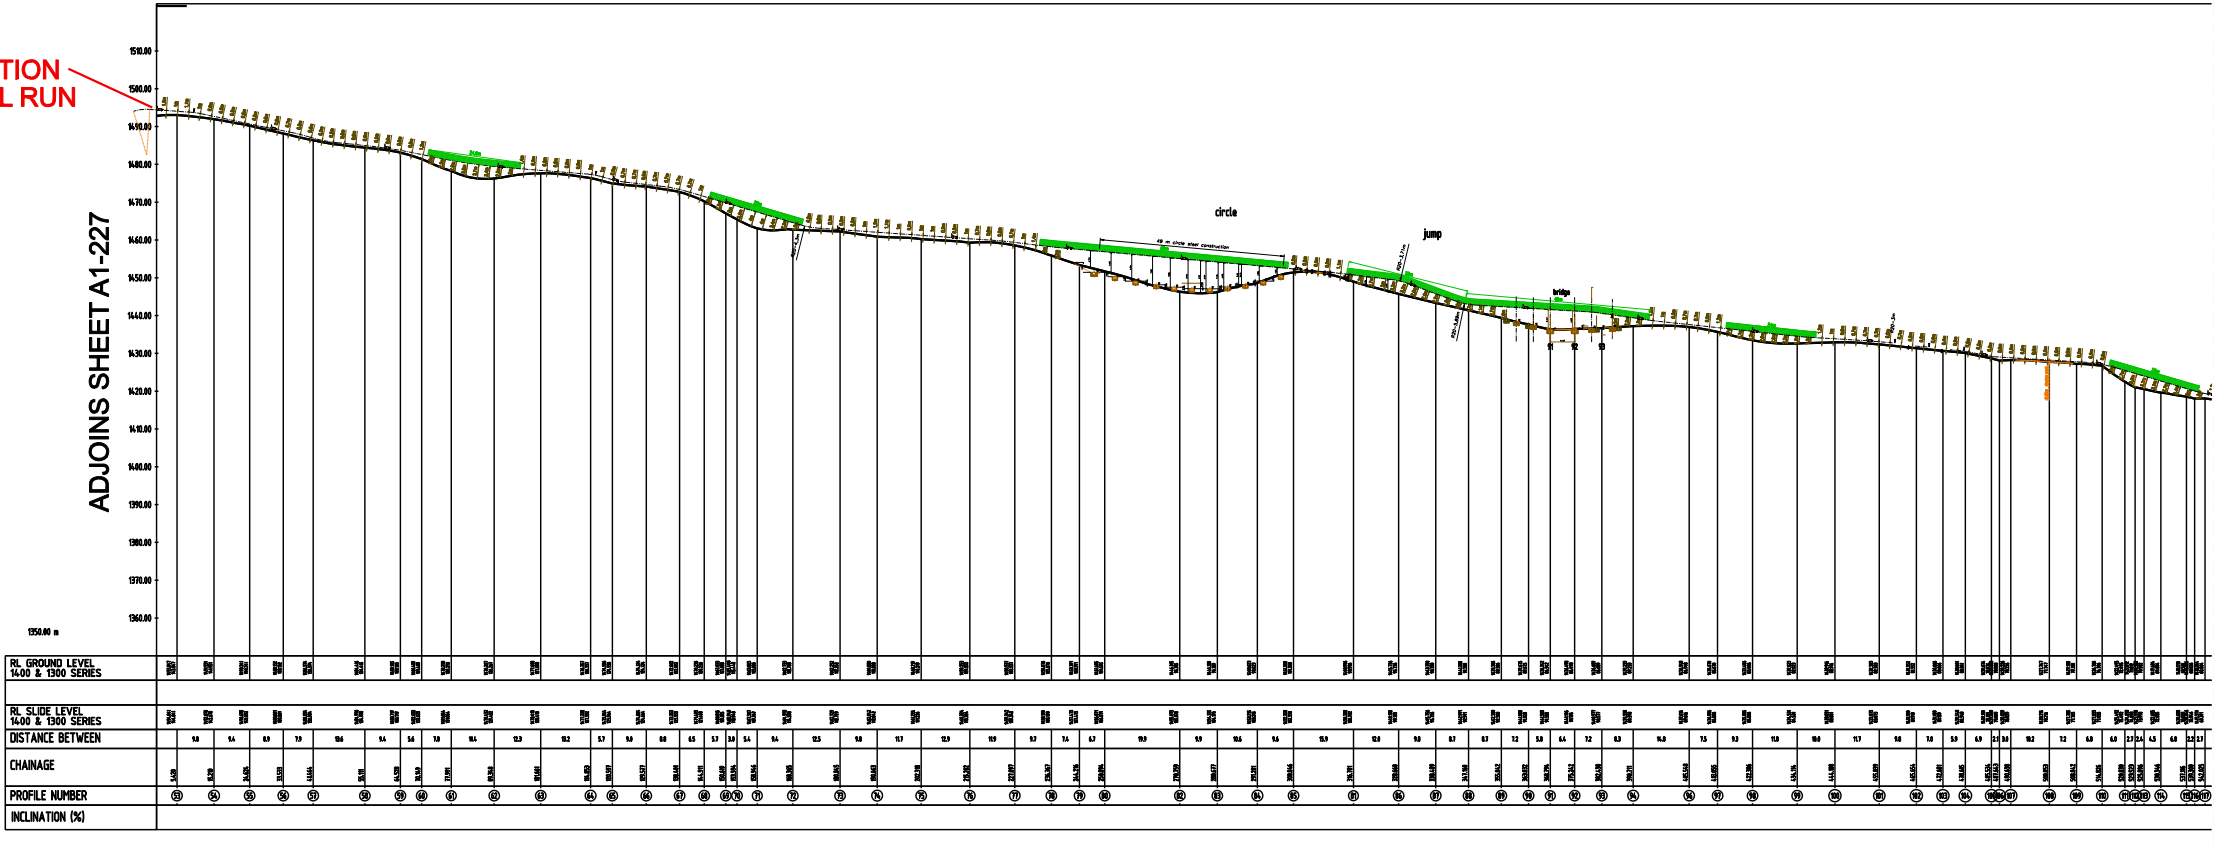


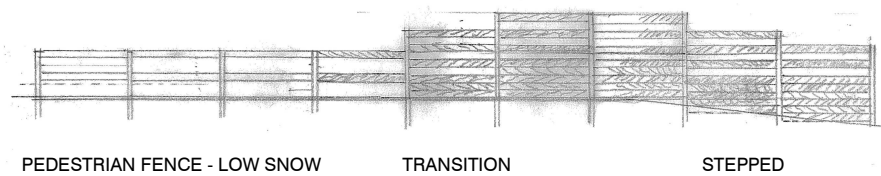


HARD FENCE TYPES
1:200

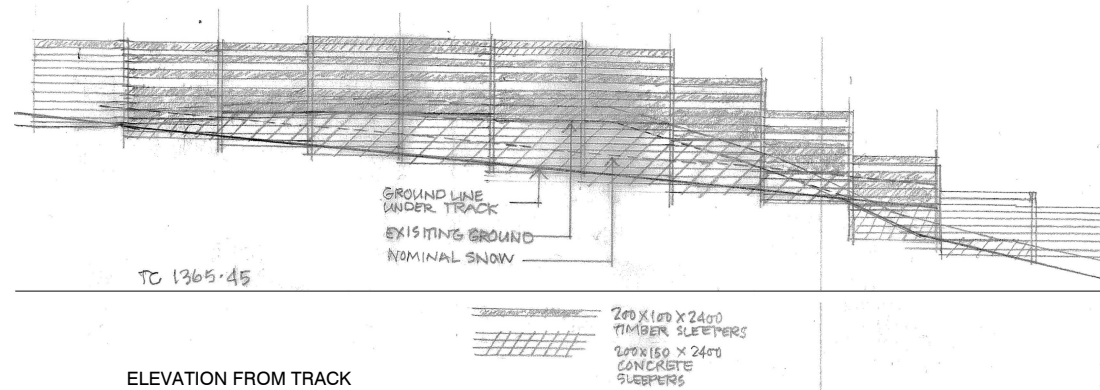


RETAINING & SKIER FENCE
1:200

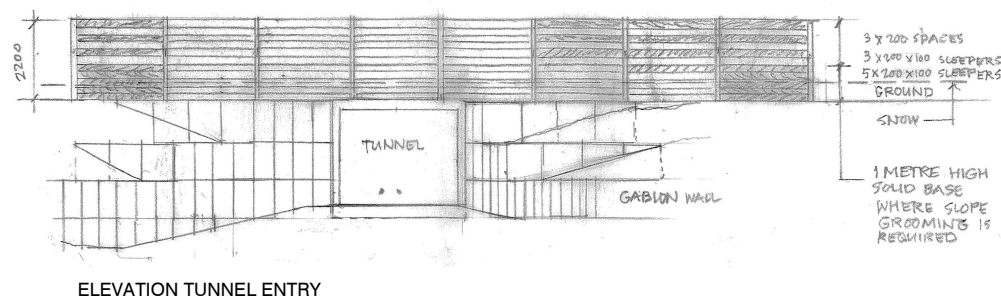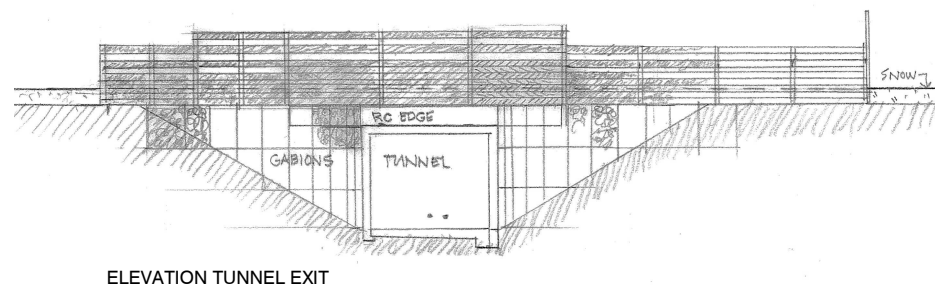

FENCE TYPE "A"
1:200

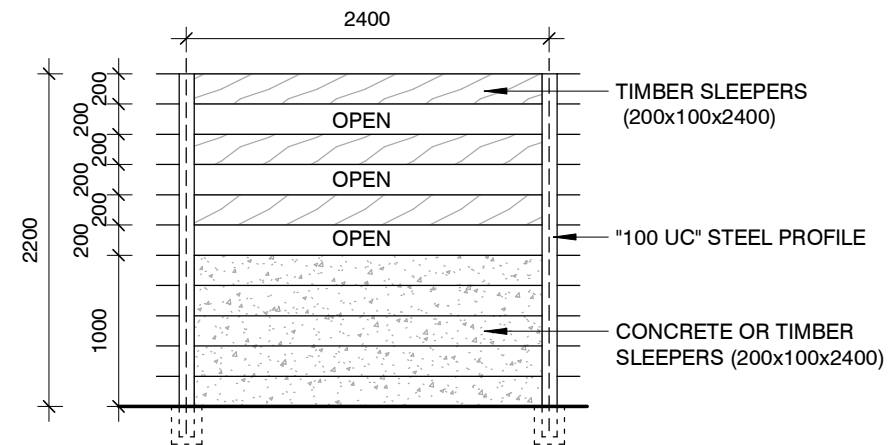


FENCE TYPE "A"
-ELEVATION-

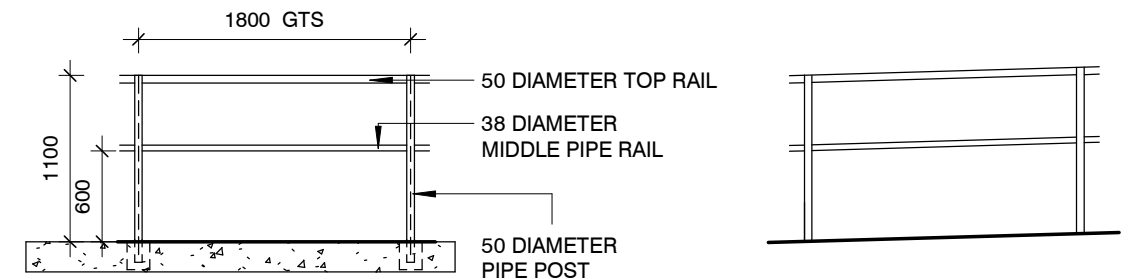


FENCE TYPE "B"
-ELEVATION-


NOTE: FENCE TYPES "B","C" and "D"
HAVE RAKING
EQUIVALENT

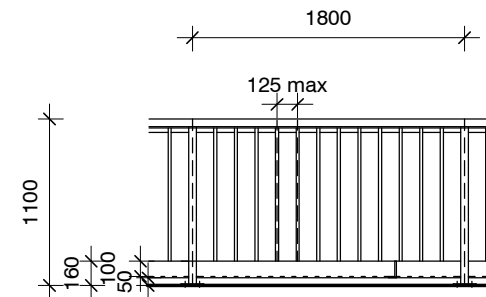


FENCE TYPE "C"
-ELEVATION-

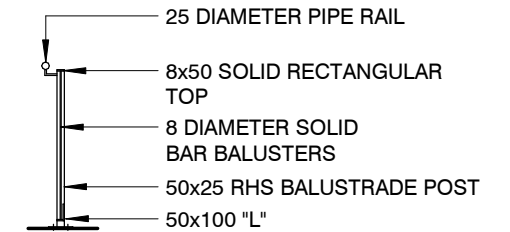

-SECTION-

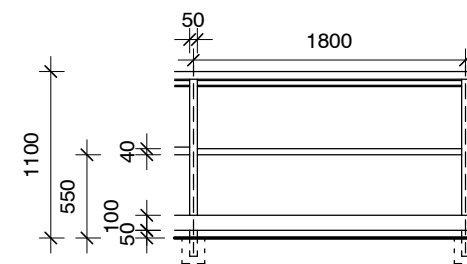


FENCE TYPE "D"
-ELEVATION-


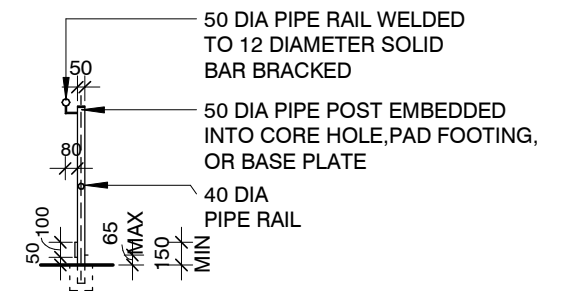


-SECTION-

NOTES:
ALL STEEL WORK IN FENCING TO BE HOT DIPPED GALVANISED



ISSUED FOR DA
PRINT DATE: 14/04/2022 12:39:03 PM

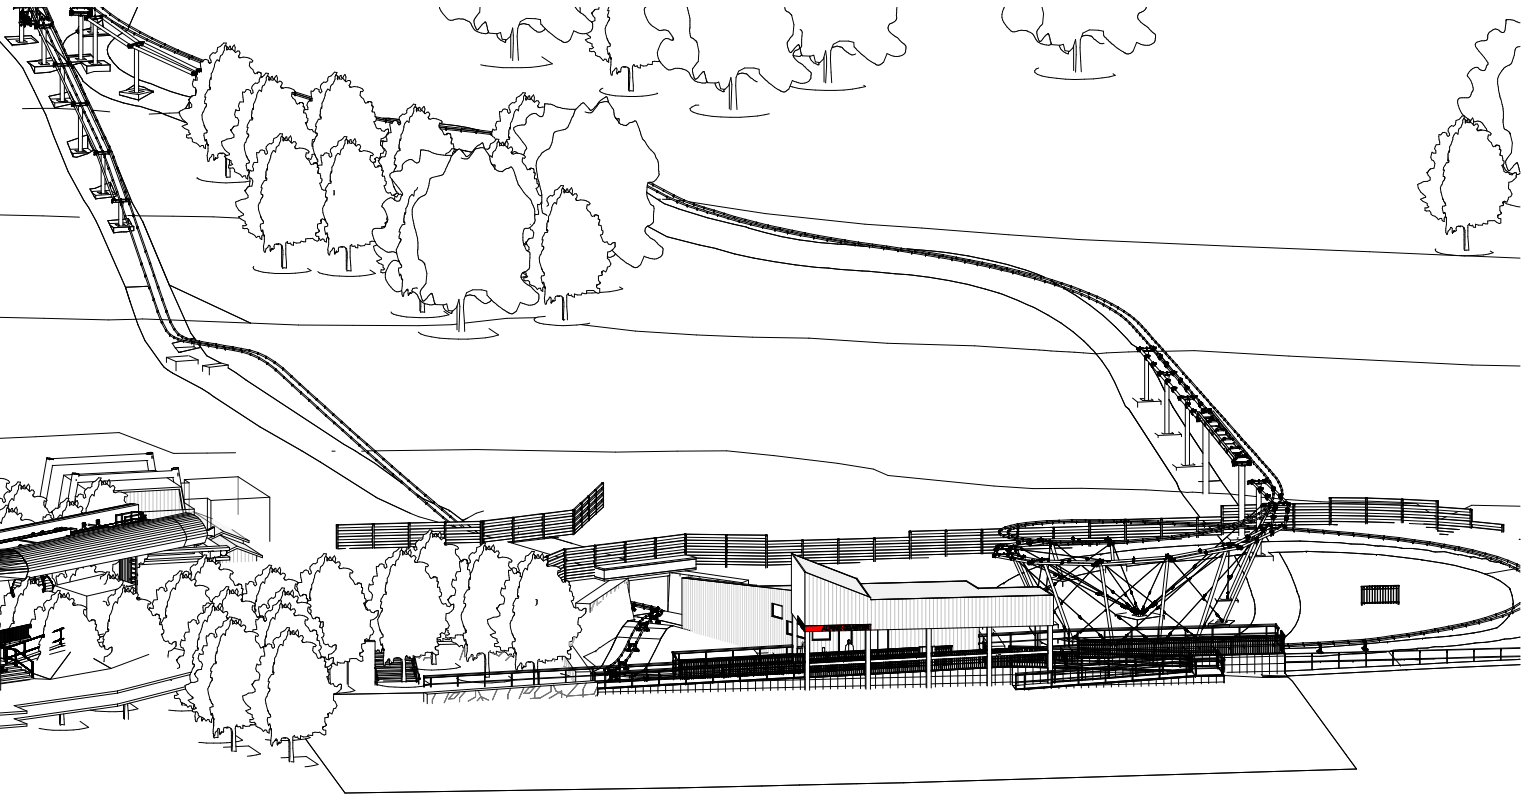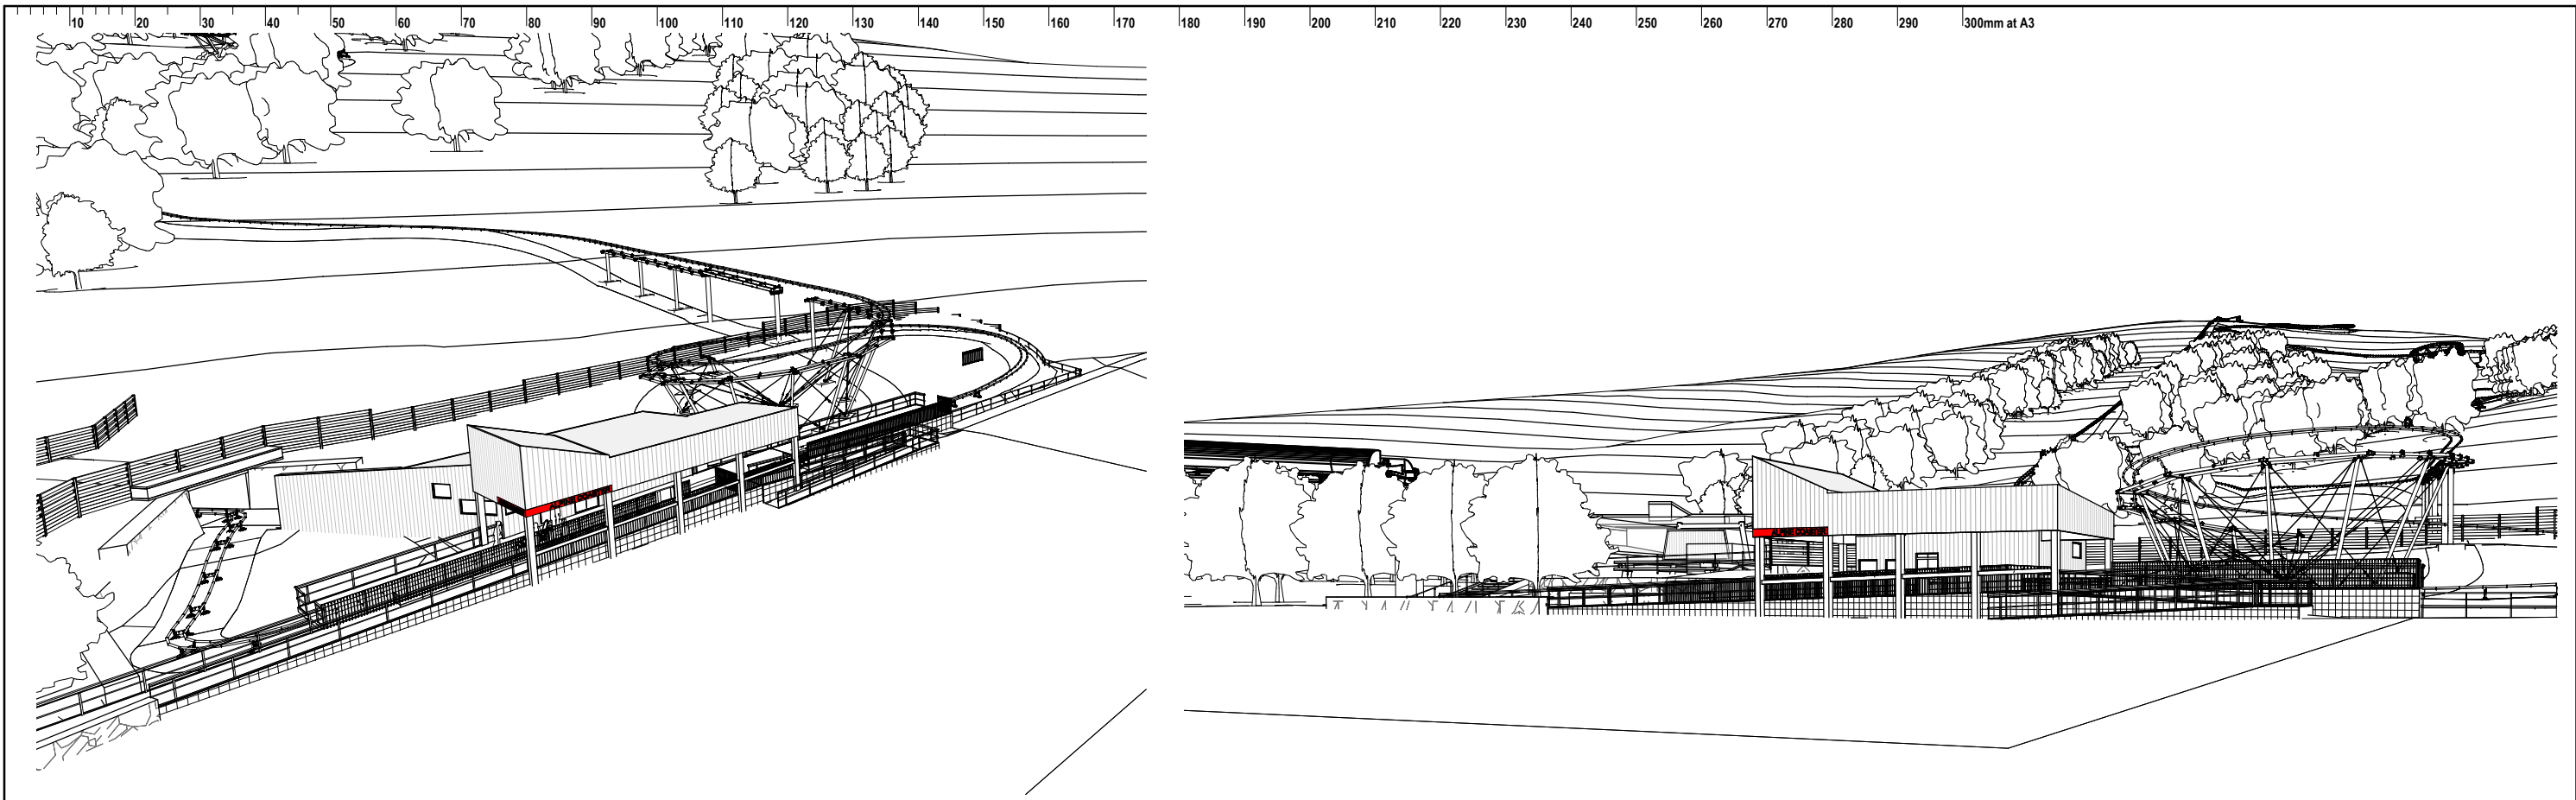ISSUE	DATE	SUBJECT	AUTHORISED	PROJECT MANAGER		This drawing should be read in conjunction with all relevant contracts, specifications and drawings. Dimensions are in millimetres. Levels are metres. Do not scale off drawings. Use figured dimensions only. Check dimensions on Site. Report discrepancies immediately.	PROJECT	CLIENT	ARCHITECT		DRAWN	SCALE AT A3	ISSUE DATE
A	25/03/22	ISSUED FOR REVIEW	RG	SERVICES			STRUCTURE & CIVIL	ALPINE COASTER & ASSOCIATED WORKS	Kosciuszko Thredbo Pty Ltd	 <div>T +612 9319 2955 ABN: 48 942 921 969 Nominated Architects: Andrew Hipwell 6562 Daniel Beekwilder 6192</div> <div>63 Myrtle Street Chippendale NSW 2008 Sydney Australia djrd.com.au</div>	Author	1: 50	14/04/22
B	14/04/22	ISSUED FOR DA	RG								DESCRIPTION		
											FENCING SECTIONS & ELEVATIONS		
							VALLEY TERMINAL PRECINCT THREDBO	SHEET STATUS			PROJECT No	DRAWING No	REVISION
								ISSUED FOR DA			20 413	A1 228	B



ISSUED FOR DA

PRINT DATE: 14/04/2022 12:39:42 PM

ISSUE	DATE	SUBJECT	AUTHORISED	PROJECT MANAGER		<div>This drawing should be read in conjunction with all relevant contracts, specifications and drawings. Dimensions are in millimetres. Levels are metres. Do not scale off drawings. Use figured dimensions only. Check dimensions on Site. Report discrepancies immediately.</div> <div></div>	PROJECT	CLIENT	ARCHITECT	DRAWN	SCALE AT A3	ISSUE DATE	
A	25/03/22	ISSUED FOR REVIEW	RG				ALPINE COASTER & ASSOCIATED WORKS	Kosciuszko Thredbo Pty Ltd	<div><div>T +612 9319 2955 ABN: 48 942 921 969 Nominated Architects: Andrew Hipwell 6562 Daniel Beekwilder 6192</div><div>63 Myrtle Street Chippendale NSW 2008 Sydney Australia djrd.com.au</div></div>	Author		14/04/22	
B	14/04/22	ISSUED FOR DA	RG							DESCRIPTION			
										3D VIEWS			
				SERVICES	STRUCTURE & CIVIL					PROJECT No	DRAWING No	REVISION	
							VALLEY TERMINAL PRECINCT THREDBO	SHEET STATUS ISSUED FOR DA		20 413	A1.235	B	