



DRAWING LIST		
SHEET NUMBER	SHEET NAME	CURRENT REVISION
A00	TITLE PAGE	A
A01	ELEVATIONS	A
A03	LAYOUT	A
A04	SALES SCHEDULE	A

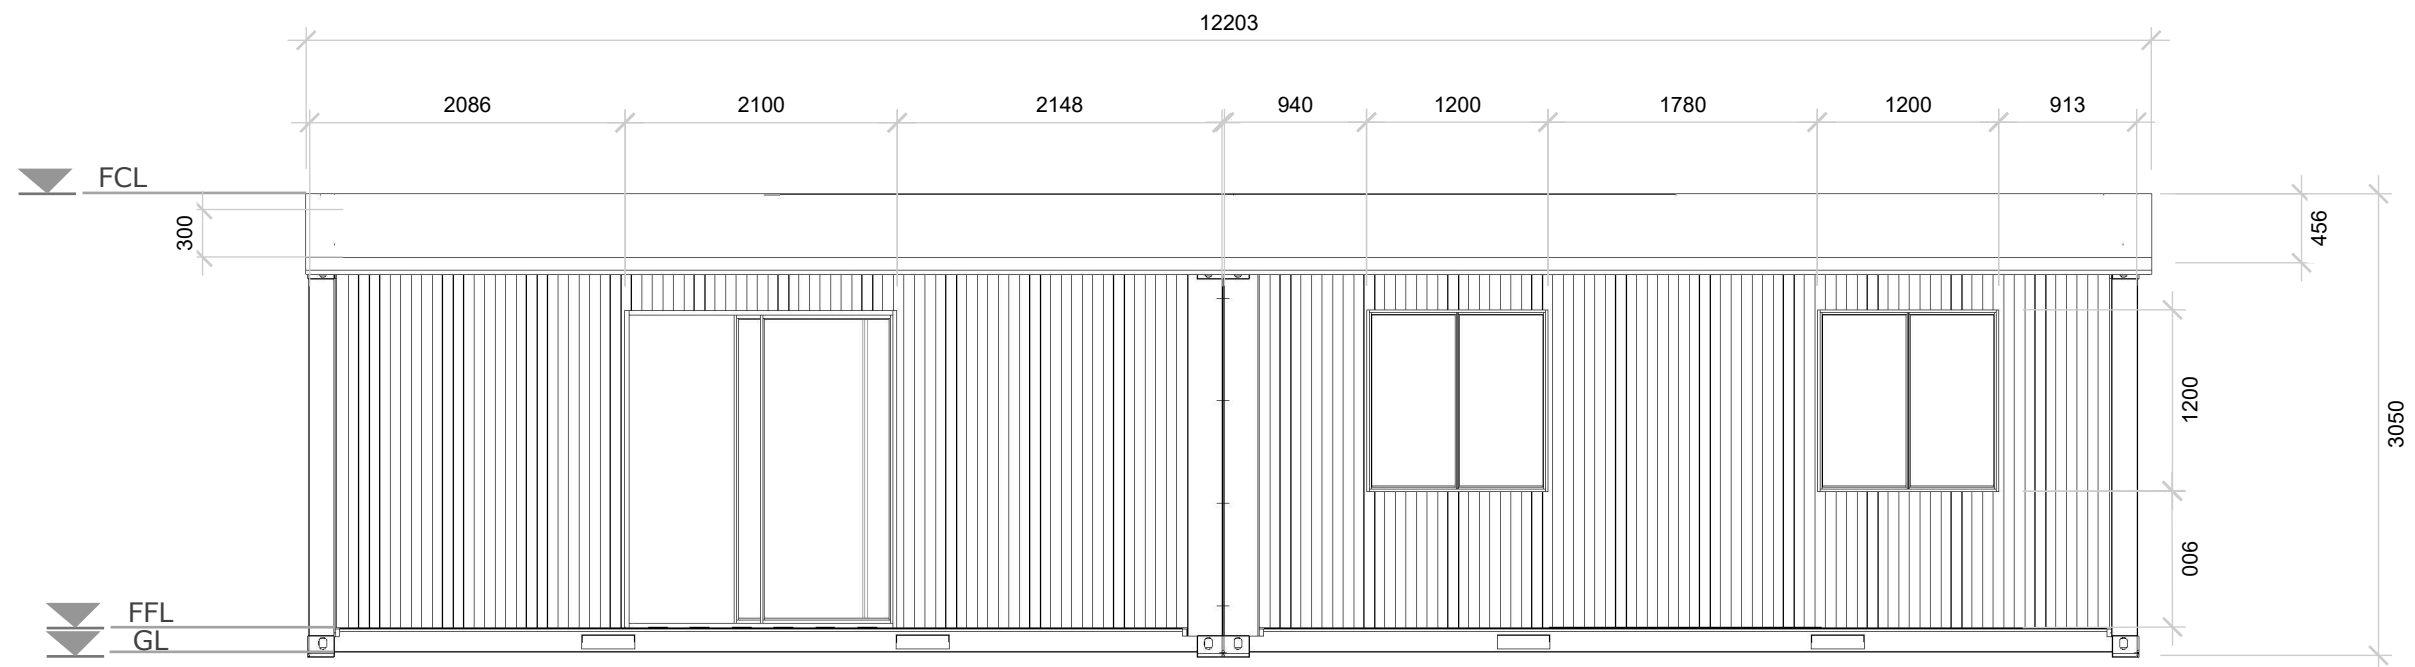

A Front Elevation
A01 Scale: 1mm = 50mm

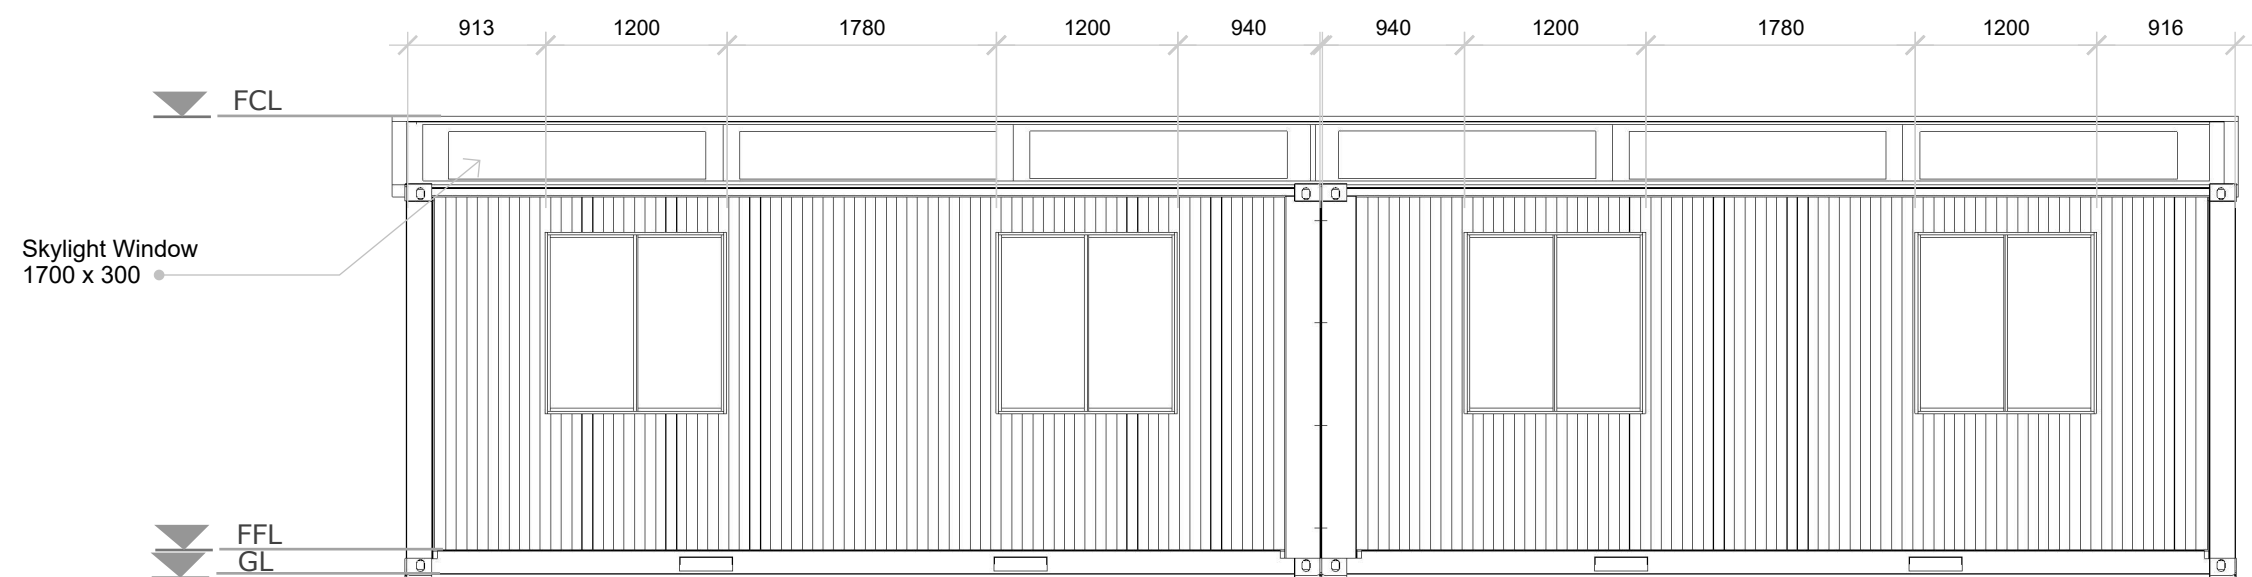

B Back Elevation
A01 Scale: 1mm = 50mm

CONFIRM DETAILS OF SET OUTS, LEVELS AND CRITICAL DIMENSIONS ON SITE PRIOR TO SHOP DRAWINGS AND FABRICATION

DO NOT SCALE FROM THIS DRAWING, USE FIGURED DIMENSIONS OVERALL DIMENSIONS EXCLUDE EXTERNAL INSULATIONS

THE DRAWING REMAINS THE PROPERTY OF MODULATE CONTAINERS PTY. LTD. AND IT MAY NOT BE REPRODUCED OR COPIED WHOLE OR IN PART WITHOUT WRITTEN AUTHORITY



DRAWN BY
RP
DESCRIPTION
ELEVATIONS


PROJECT NO.
PROJECT

ISSUE
19/11/2021
RE-ISSUE


CLIENT

REV	DESCRIPTION	DATE	BY	CHK'D
A	ISSUED	16/09/21	AC	PA



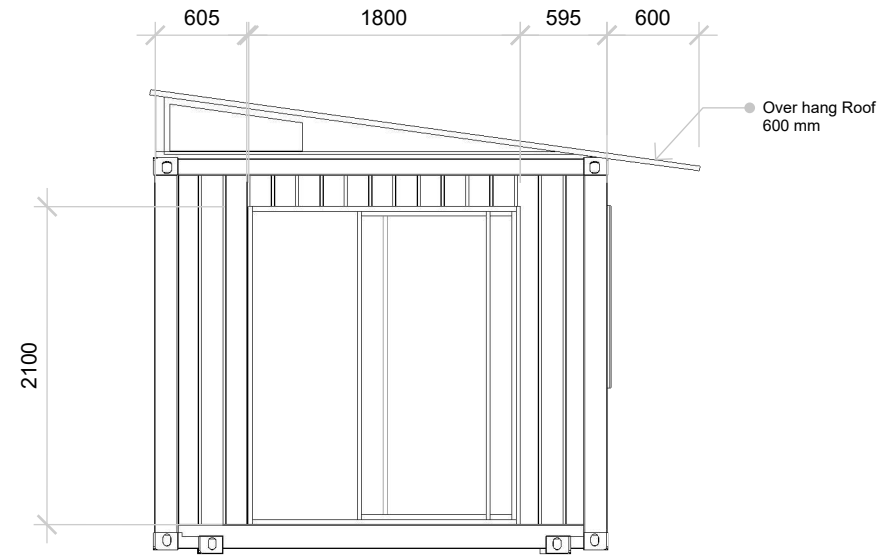

C Left Elevation
A01 Scale: 1mm = 50mm

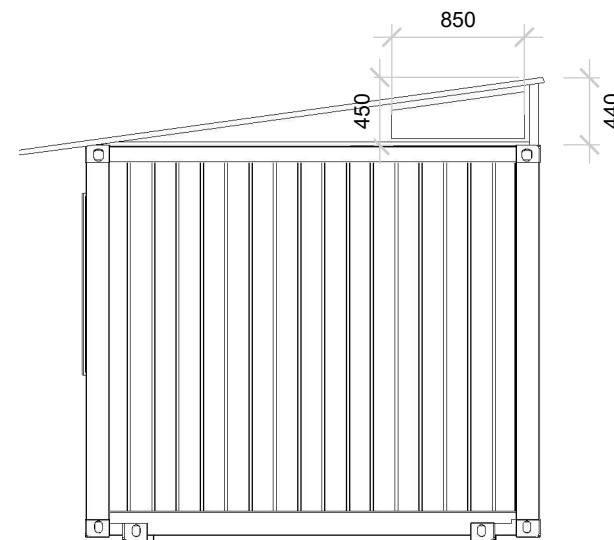

D Right Elevation
A01 Scale: 1mm = 50mm

CONFIRM DETAILS OF SET OUTS, LEVELS AND CRITICAL DIMENSIONS ON SITE PRIOR TO SHOP DRAWINGS AND FABRICATION

DO NOT SCALE FROM THIS DRAWING, USE FIGURED DIMENSIONS OVERALL DIMENSIONS EXCLUDE EXTERNAL INSULATIONS

THE DRAWING REMAINS THE PROPERTY OF MODULATE CONTAINERS PTY. LTD. AND IT MAY NOT BE REPRODUCED OR COPIED WHOLE OR IN PART WITHOUT WRITTEN AUTHORITY

REV	DESCRIPTION	DATE	BY	CHK'D
A	ISSUED	16/09/21	AC	PA