


Drawing List	
Sheet Number	Sheet Name
MTB1	MTB Workshop
S1	Cover Sheet
S2	Floorplans
S3	Elevations 1
S4	Sections
S5	Roof

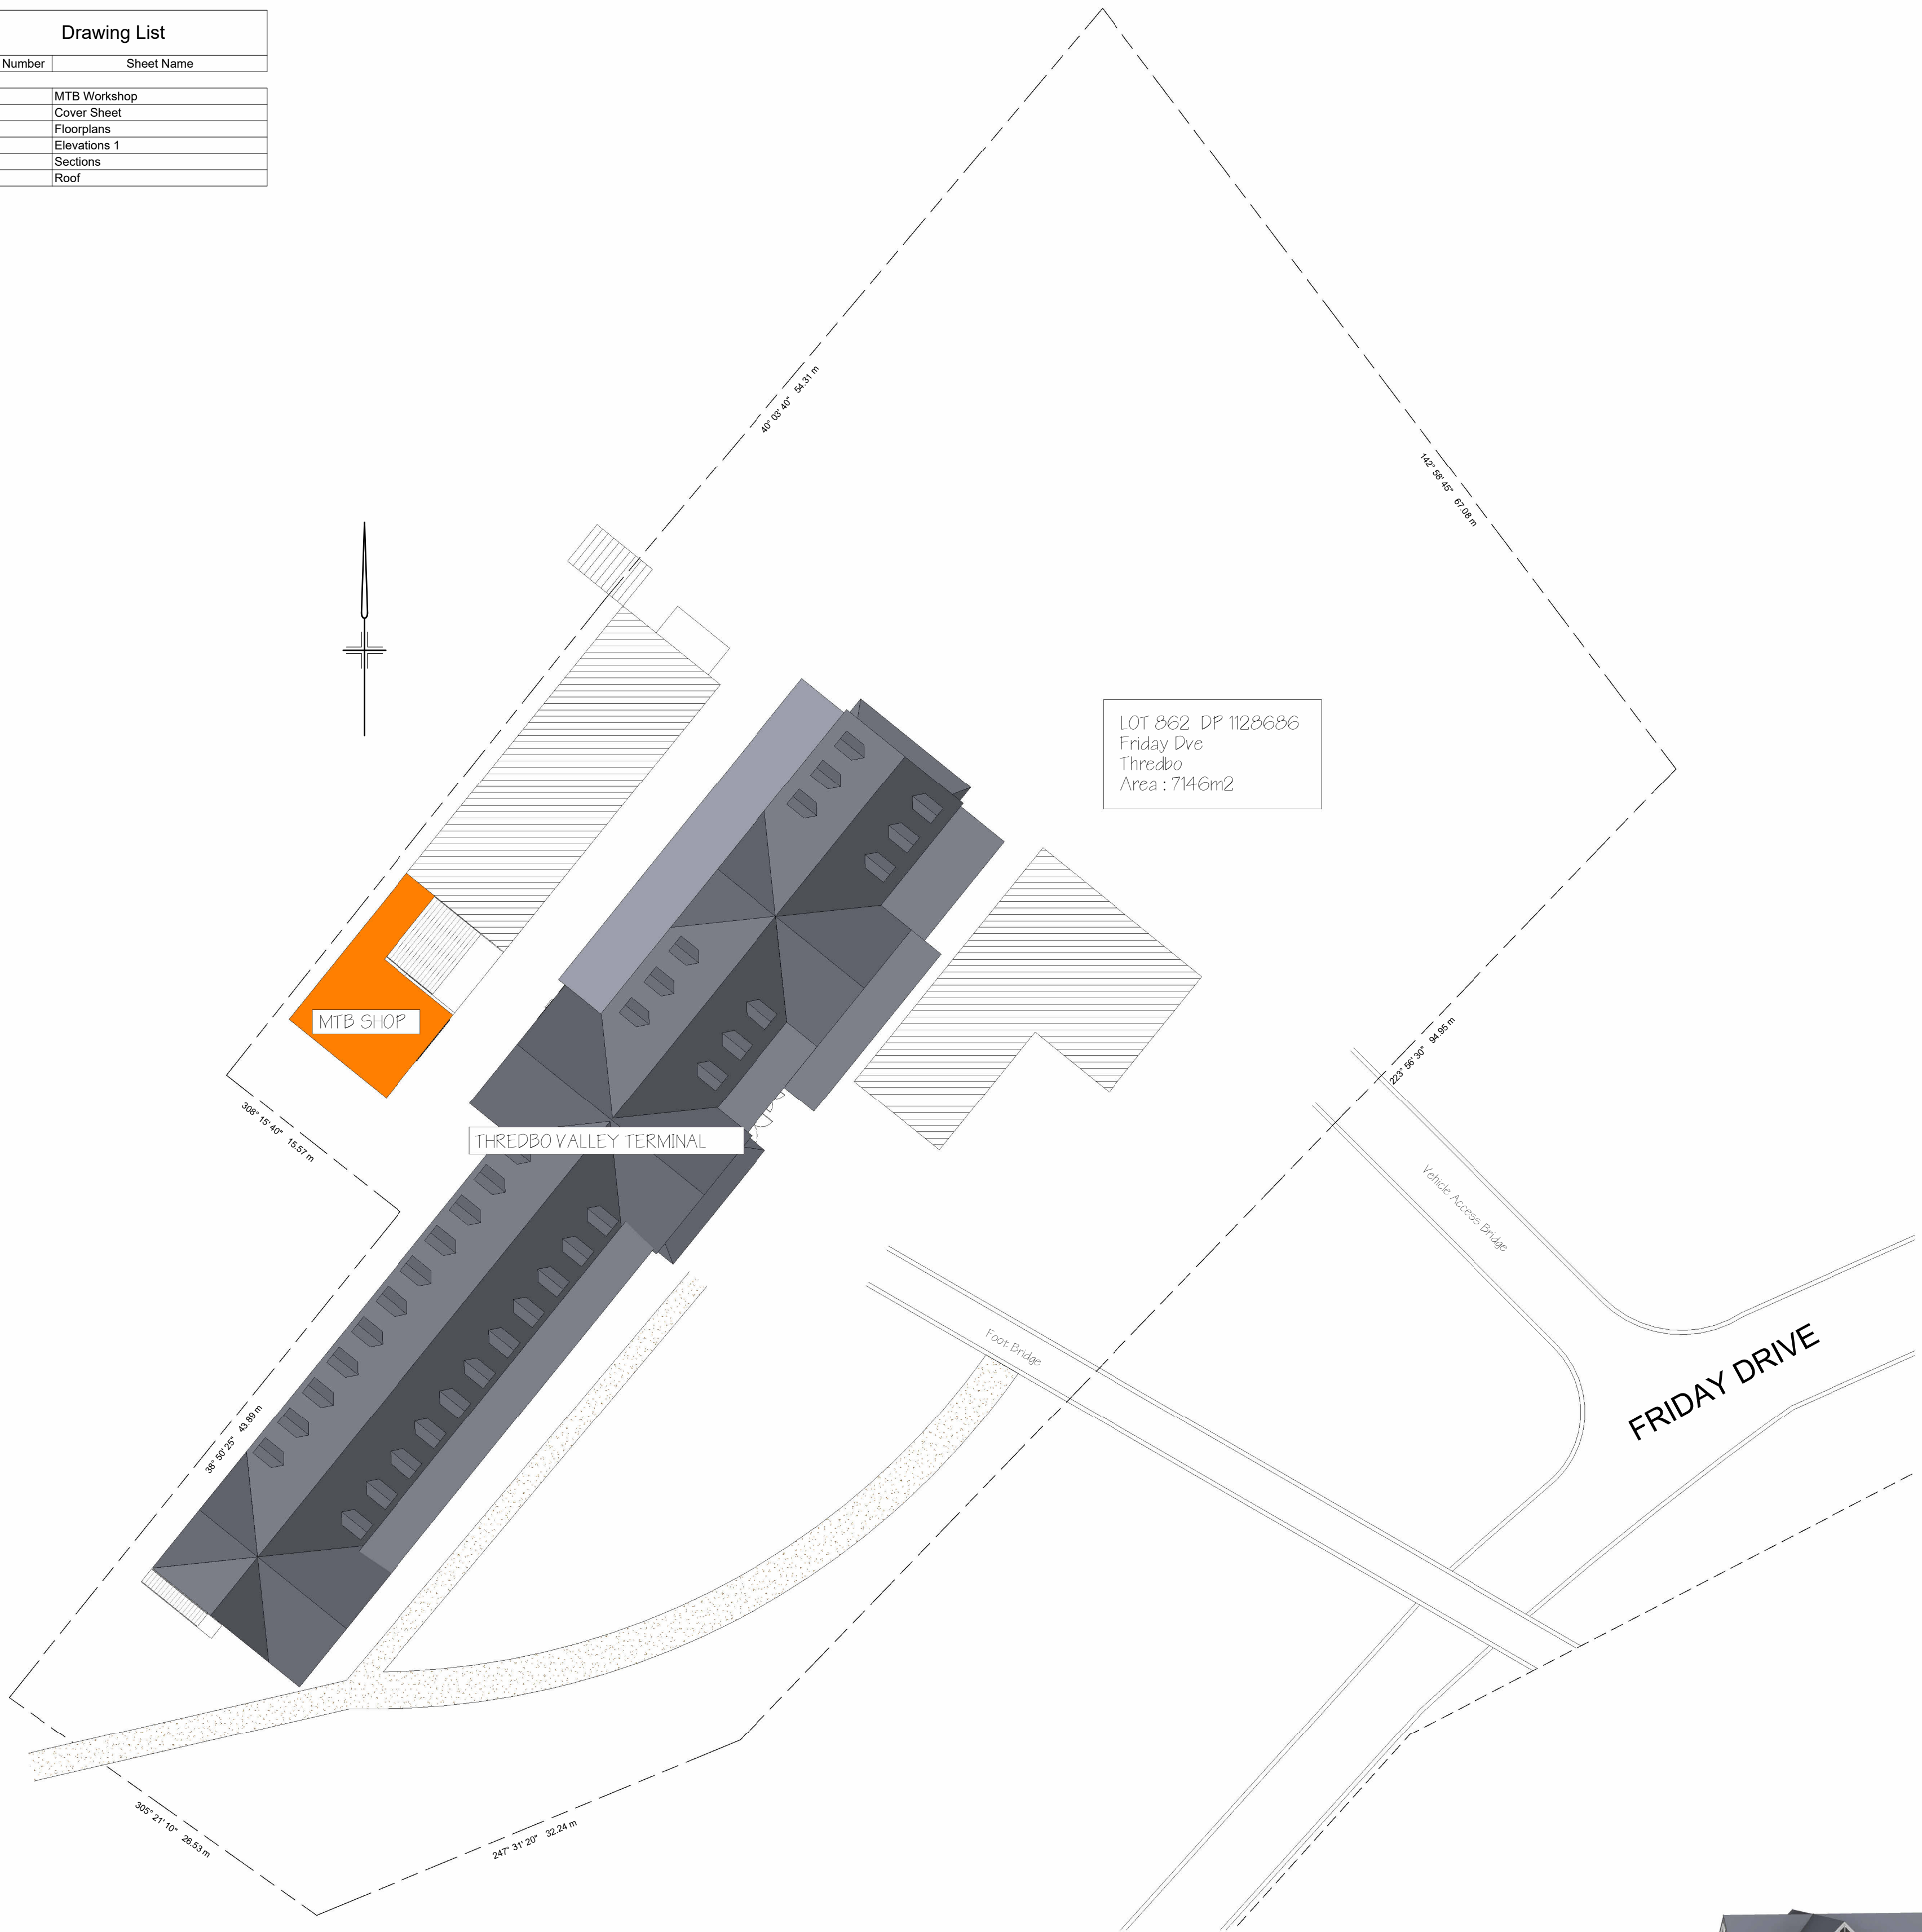

1 Existing Site Plan
1 : 300

THREDBO VALLEY TERMINAL
LOT 862 DP 1128686
FRIDAY DVE
THREDBO



	Jude Little 41 Dorcas St Corrumbidgee NSW 2608 02 6922 2222 j.little@jude-little.com.au Accreditation #9503	Do not scale off drawings. Written dimensions shall take precedence over dimensions indicated on drawings. All dimensions represent an existing site condition and are verified by the author on site prior to the commencement of the works. All works are to comply with the BCA and all relevant authority requirements. The author is not responsible for the design and construction of any works not shown on the drawings. The author is not responsible for the design and construction of any works not shown on the drawings.	Registered surveyor to set out structure and confirm positions of all relevant building project elements and boundaries prior to the commencement of the works. All other surveying and construction must comply with AS 1804 'The National Map Accuracy Standard' and all relevant authority requirements. Copyright 2021, Jude Little. This document remains the exclusive property of Jude Little and may not be copied or used in whole or part without written permission.	Note: Measurements and layout taken from physical measurements on site. Some dimensions may vary due to site conditions. All dimensions are to be confirmed on site prior to the commencement of the works. For most buildings of structural elements and overall overall dimensions a survey would need to be undertaken.	CLIENT Kosciuszko Thredbo Pty Ltd	DATE LOT 862 DP 1128686 Friday Dve Thredbo	TITLE Cover Sheet	
						PROJECT Thredbo Valley Terminal	SCALE 1:300 DATE 17/05/2022 2:16:56 PM	DRAWN Author