



Department of Planning and Environment

Issued under the Environmental Planning and Assessment Act 1979


Approved Application No DA 22/11263

Granted on the 17 February 2023

Signed M Brown

Sheet No 7 of 15

| Drawing List | |
|--------------|--------------|
| Sheet Number | Sheet Name |
| MTB1 | MTB Workshop |
| S1 | Cover Sheet |
| S2 | Floorplans |
| S3 | Elevations 1 |
| S4 | Sections |
| S5 | Roof |

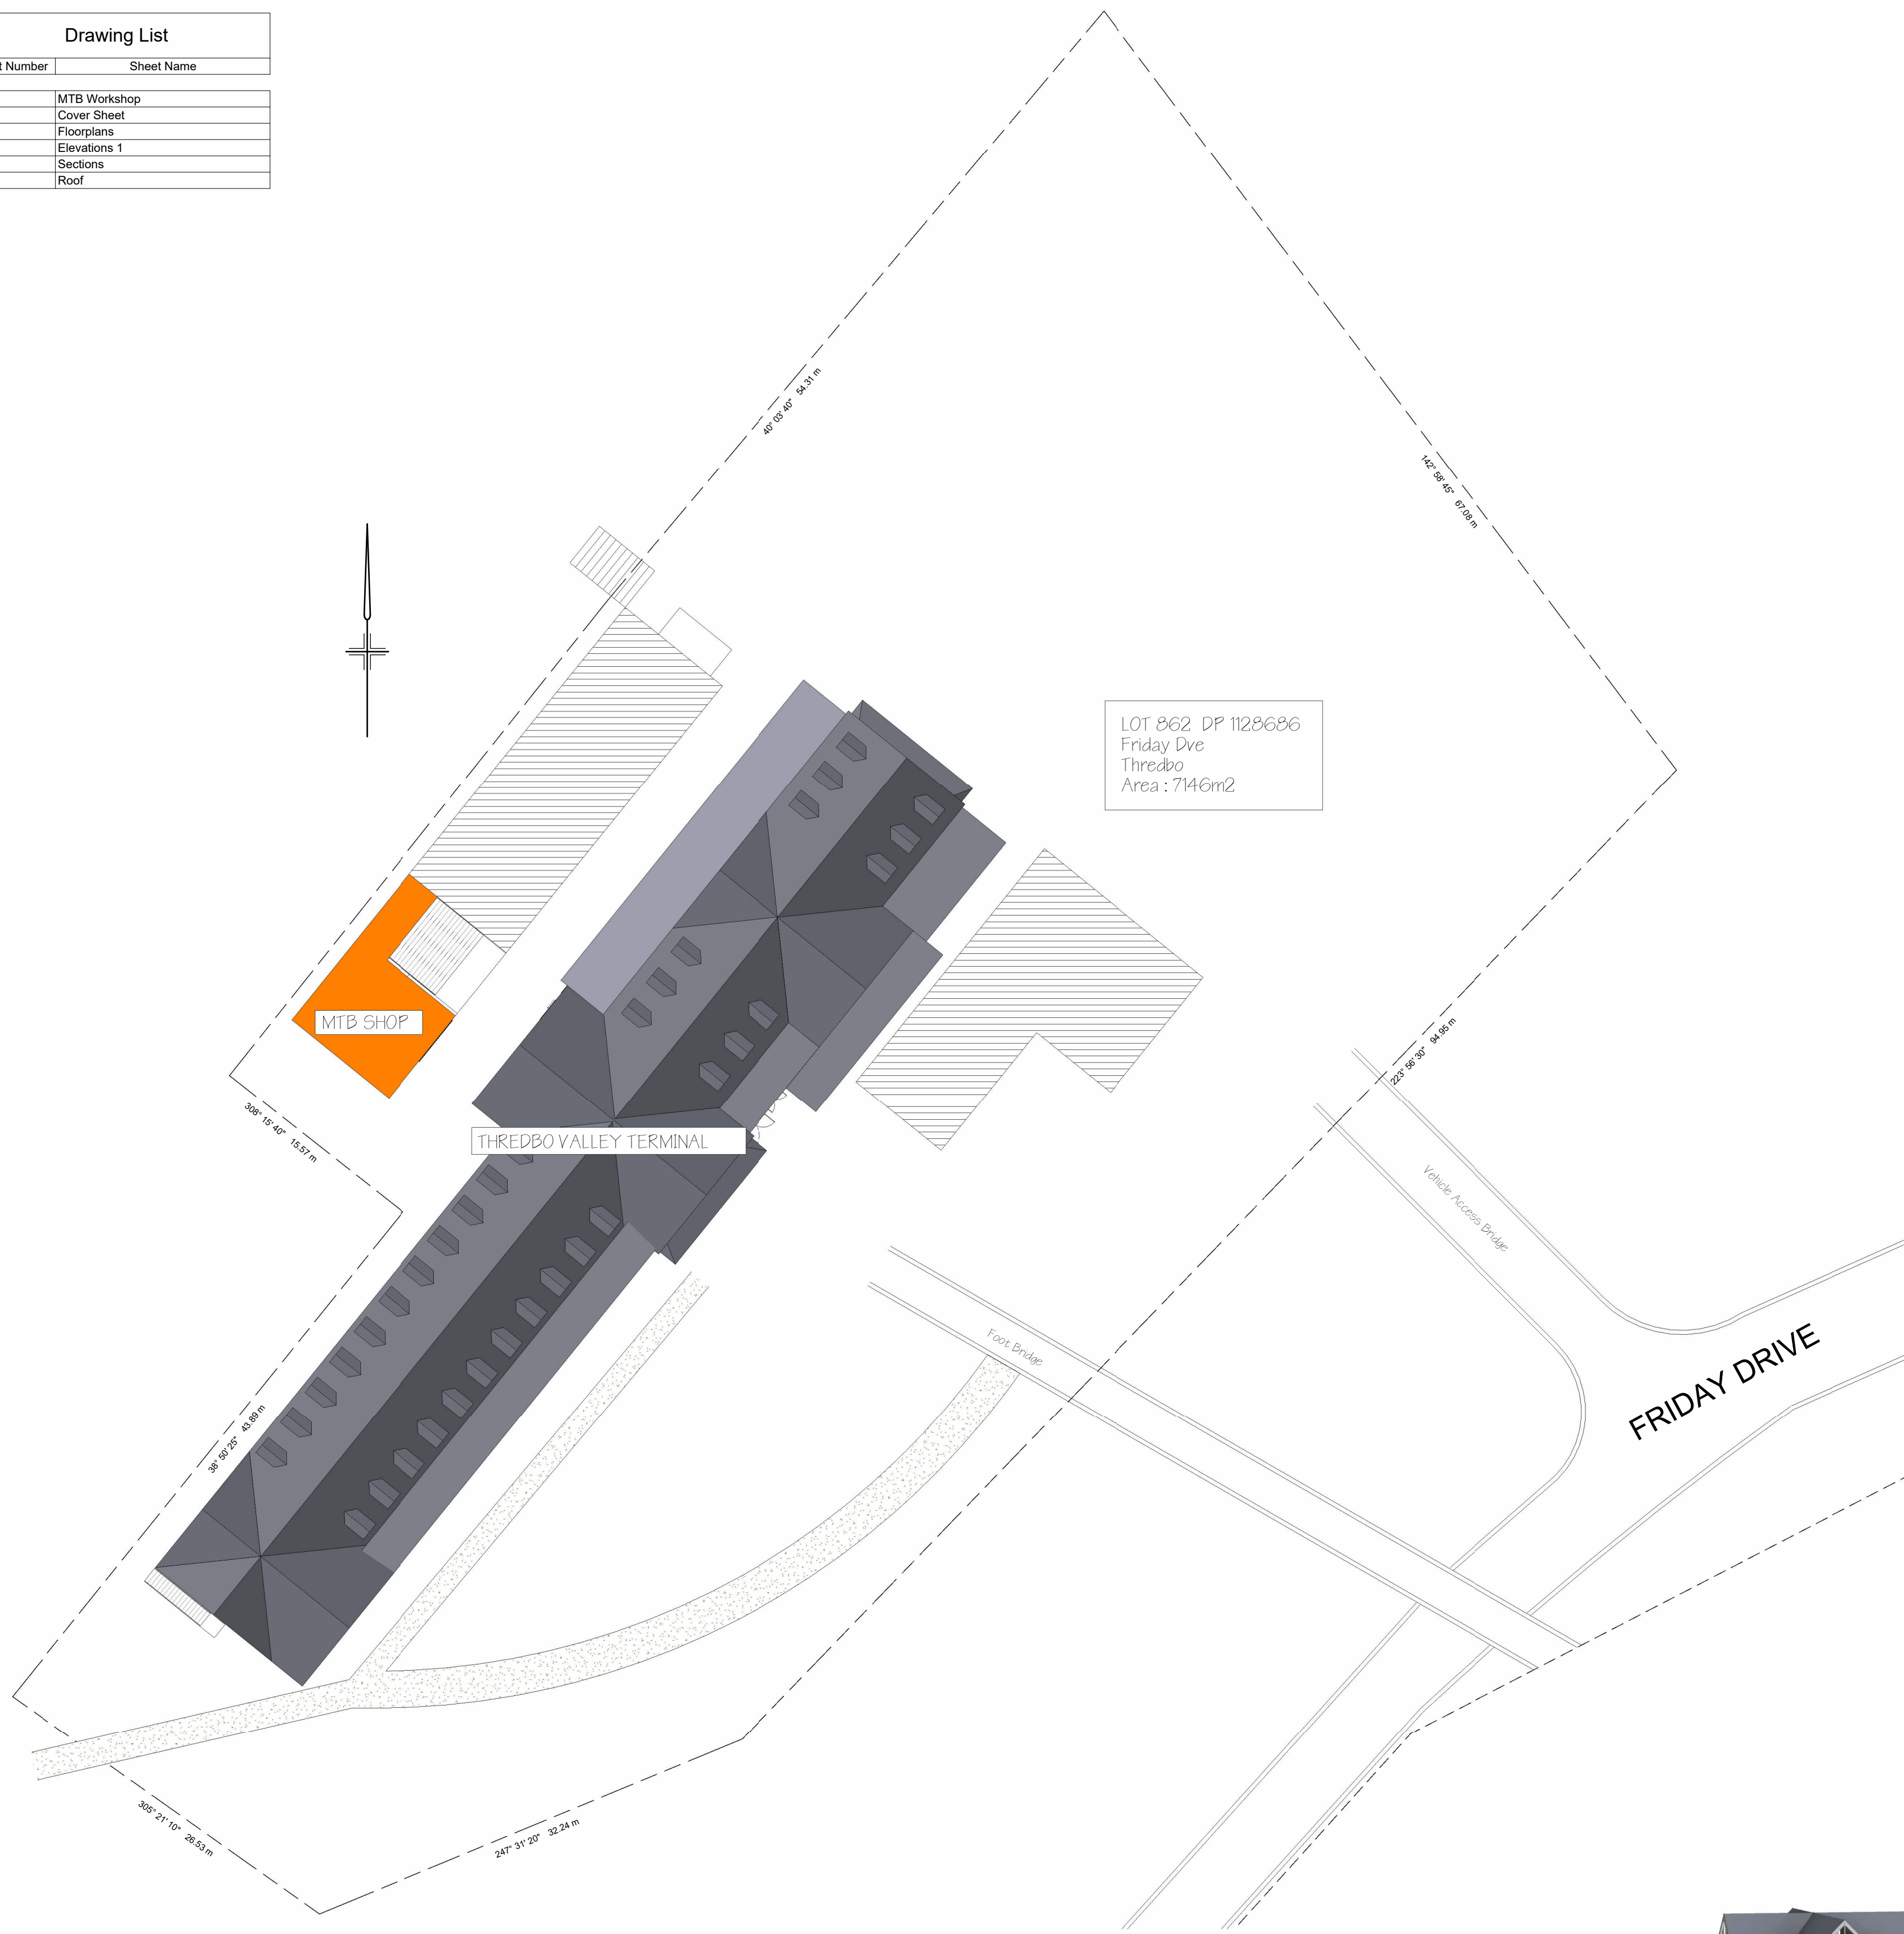

THREDBO VALLEY TERMINAL
LOT 862 DP 1128686
FRIDAY DVE
THREDBO



1 Existing Site Plan
1 : 300

| | | | | | | | |
|--|---|---|---|---|---|--|-------------------------------|
| | <p>Jude Lyle 41 Dorey St Coramba NSW 2800 ph: 02 6882 2222 www.bdaa.com.au Accreditation #12520</p> | <p>Do not scale off drawings. Written dimensions shall take precedence over dimensions indicated on drawings. All dimensions are to be taken from the face of the work unless otherwise stated. All dimensions are to be taken from the face of the work unless otherwise stated.</p> | <p>Registered surveyors to set out structure and confirm positions of all corners, boundaries, easements and encroachments prior to the commencement of any work. All dimensions are to be taken from the face of the work unless otherwise stated. All dimensions are to be taken from the face of the work unless otherwise stated. All dimensions are to be taken from the face of the work unless otherwise stated.</p> | <p>Note: Measurements and levels taken from ground level unless otherwise stated. Some dimensions may need due allowance for structural elements and exact level differences a survey must be undertaken.</p> | <p>CLIENT: Kosciuszko Thredbo Pty Ltd</p> | <p>SITE: LOT 862 DP 1128686 Friday Dve Thredbo</p> | <p>TITLE: Cover Sheet</p> |
| | <p>PROJECT: Thredbo Valley Terminal</p> | <p>SCALE AT A1: 1 : 300</p> | <p>DESIGNER: Author</p> | <p>REVISION: D</p> | <p>DATE: 17/06/2022 2:18:56 PM</p> | <p>DRAWING NO: S1</p> | |