

Department of Planning
and Environment

Issued under the Environmental Planning and Assessment Act 1979

Approved Application No DA 22/11263

Granted on the 17 February 2023

Signed M Brown

Sheet No 9 of 15

DRAWING LIST		
SHEET NUMBER	SHEET NAME	CURRENT REVISION
A00	TITLE PAGE	A
A01	ELEVATIONS	A
A03	LAYOUT	A
A04	SALES SCHEDULE	A

MODULATE
CONTAINERS


PROJECT
THREDBO MOUNTAIN
BIKE

PROJECT NO.
#1191


ISSUE
16/09/2021

DRAWN BY
RP


DESCRIPTION
Cover Page

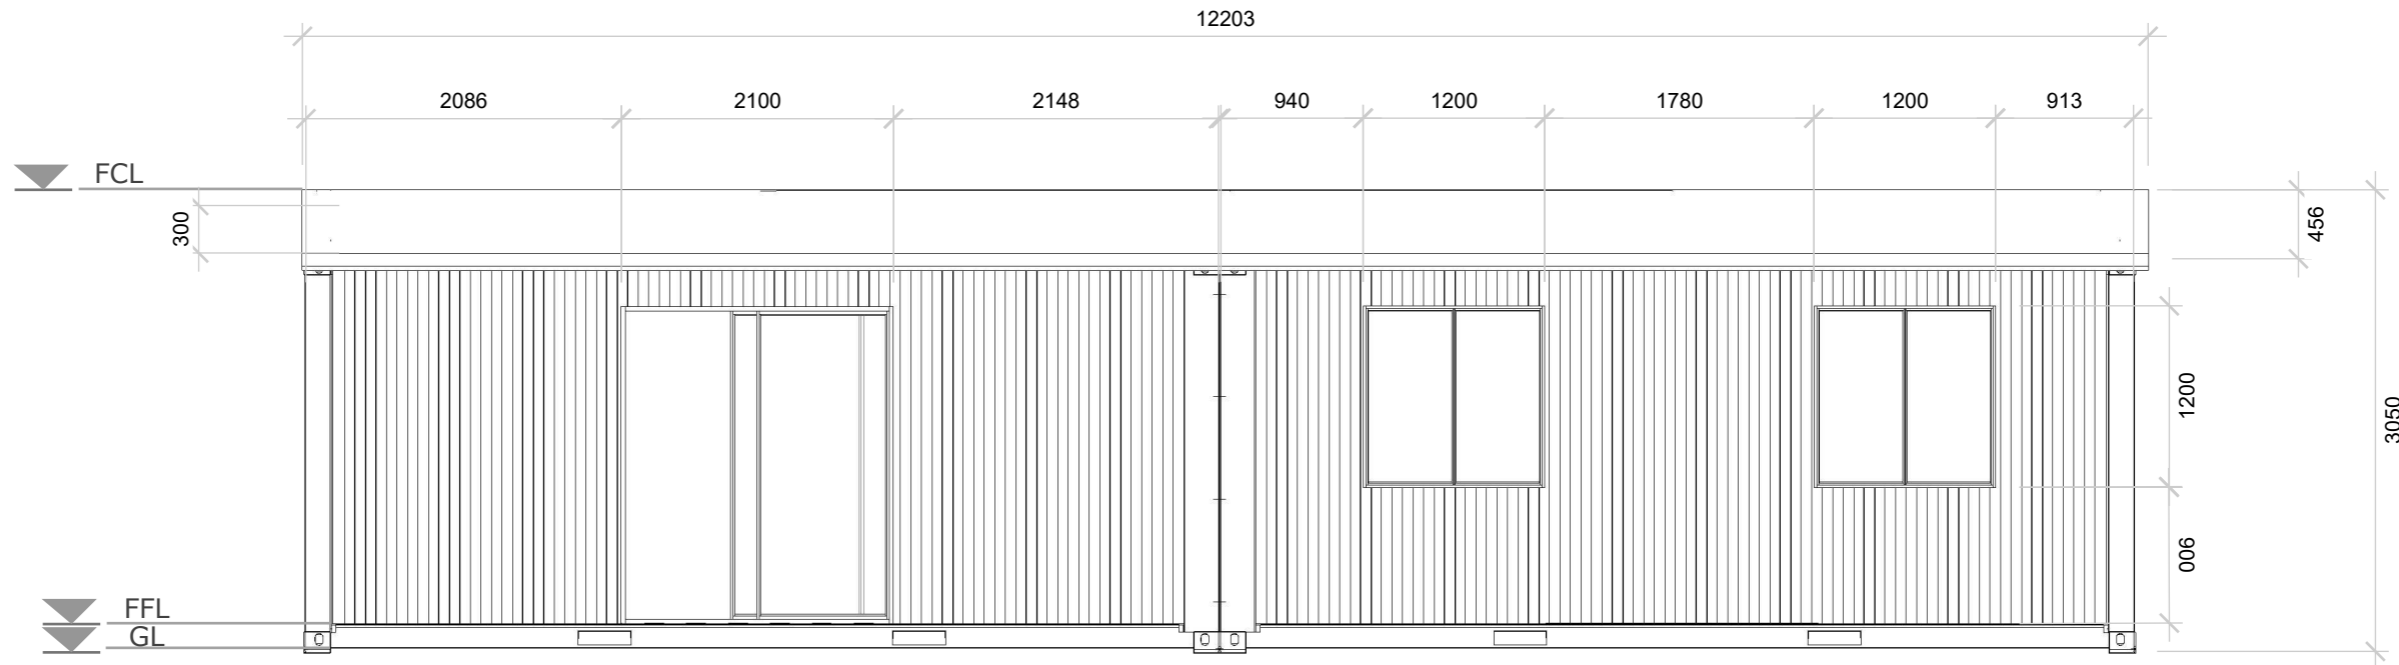

A Front Elevation
A01 Scale: 1mm = 50mm

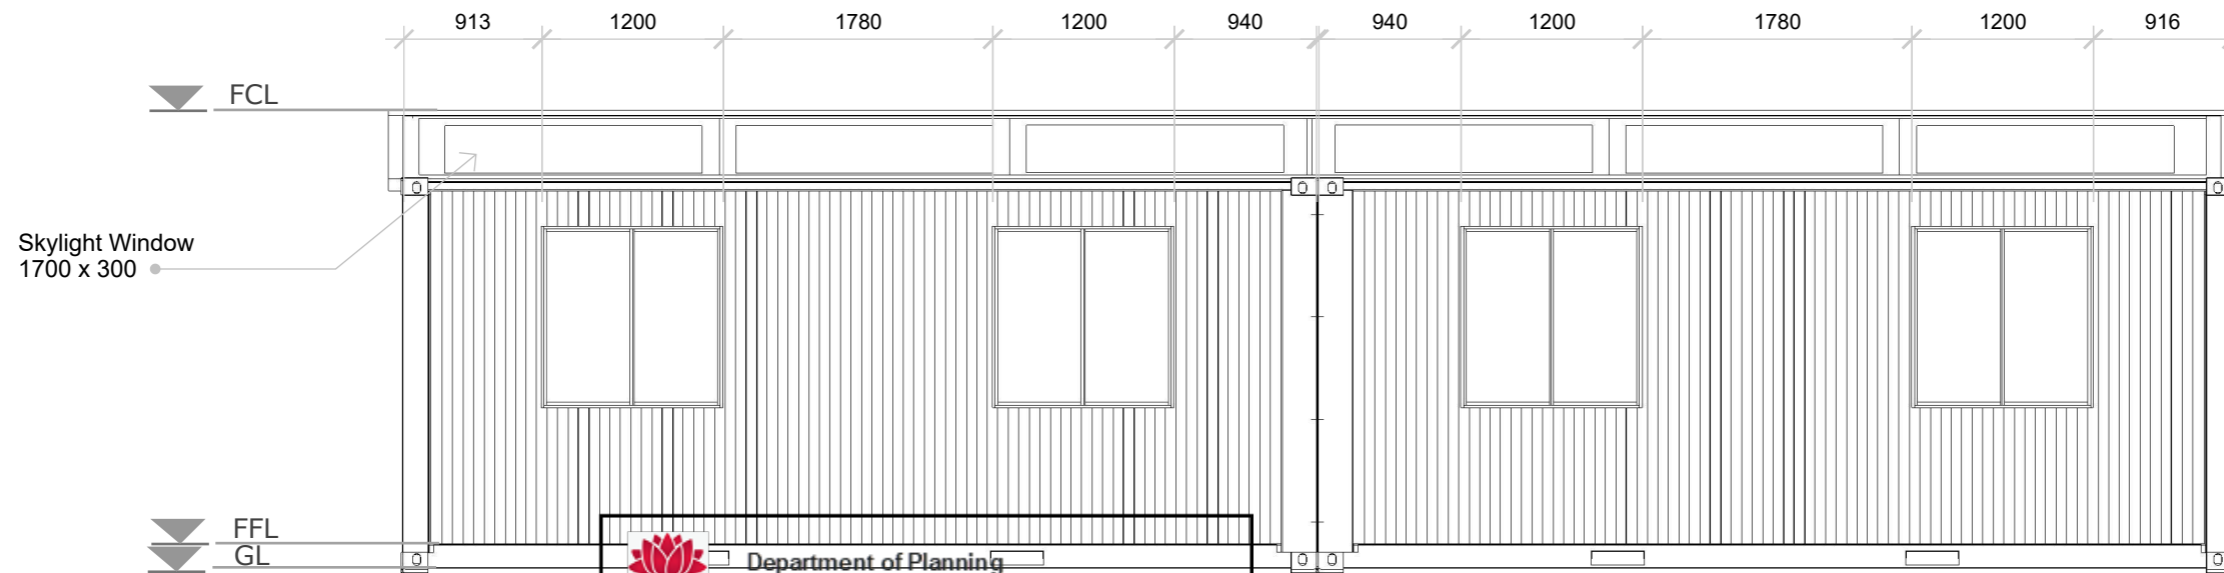

B Back Elevation
A01 Scale: 1mm = 50mm


Department of Planning and Environment
 Issued under the Environmental Planning and Assessment Act 1979
 Approved Application No DA 22/11263
 Granted on the 17 February 2023
 Signed M Brown
 Sheet No 10 of 15

CONFIRM DETAILS OF SET OUTS, LEVELS AND CRITICAL DIMENSIONS ON SITE PRIOR TO SHOP DRAWINGS AND FABRICATION
 DO NOT SCALE FROM THIS DRAWING, USE FIGURED DIMENSIONS OVERALL DIMENSIONS EXCLUDE EXTERNAL INSULATIONS
 THE DRAWING REMAINS THE PROPERTY OF MODULATE CONTAINERS PTY. LTD. AND IT MAY NOT BE REPRODUCED OR COPIED WHOLE OR IN PART WITHOUT WRITTEN AUTHORITY

REV	DESCRIPTION	DATE	BY	CHK'D
A	ISSUED	16/09/21	AC	PA



Department of Planning and Environment


Issued under the Environmental Planning and Assessment Act 1979

Approved Application No DA 22/11263


Granted on the 17 February 2023

Signed M Brown

Sheet No 11 of 15

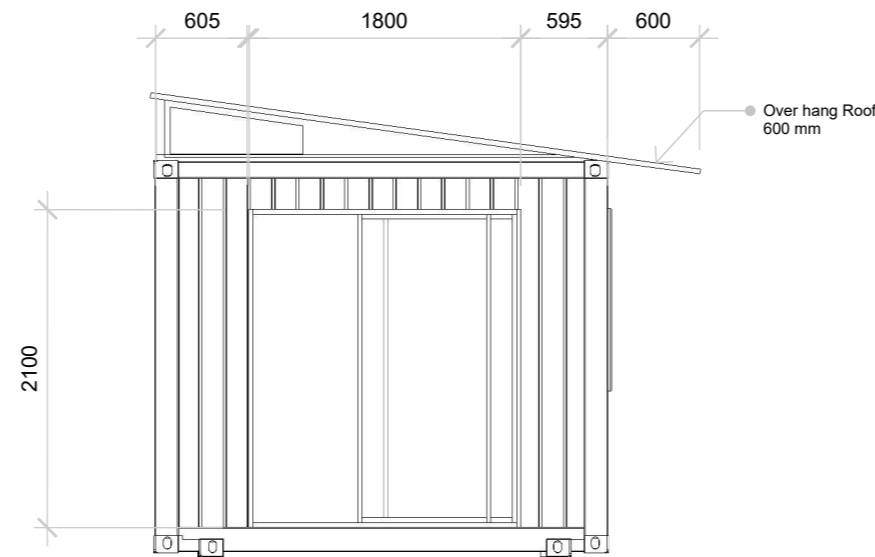

C Left Elevation
A01 Scale: 1mm = 50mm

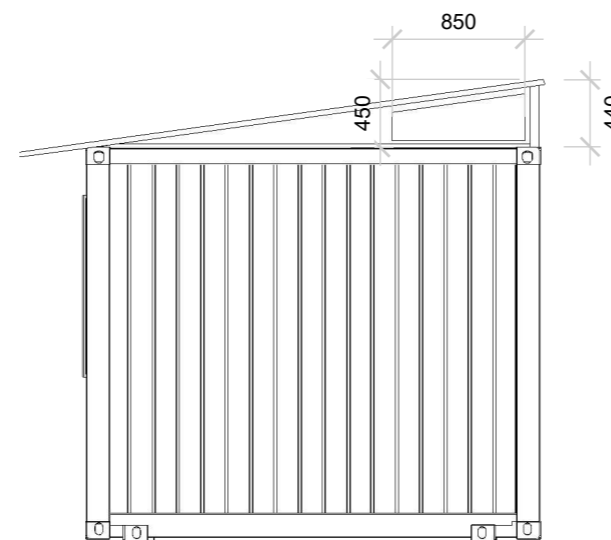

D Right Elevation
A01 Scale: 1mm = 50mm

CONFIRM DETAILS OF SET OUTS, LEVELS AND CRITICAL DIMENSIONS ON SITE PRIOR TO SHOP DRAWINGS AND FABRICATION

DO NOT SCALE FROM THIS DRAWING, USE FIGURED DIMENSIONS OVERALL DIMENSIONS EXCLUDE EXTERNAL INSULATIONS

THE DRAWING REMAINS THE PROPERTY OF MODULATE CONTAINERS PTY. LTD. AND IT MAY NOT BE REPRODUCED OR COPIED WHOLE OR IN PART WITHOUT WRITTEN AUTHORITY



DRAWN BY RP
DESCRIPTION LAYOUT

PROJECT NO.
PROJECT

ISSUE 19/11/2021
RE-ISSUE

CLIENT

REV	DESCRIPTION	DATE	BY	CHK'D
A	ISSUED	16/09/21	AC	PA

