


FRONT ELEVATION



RIGHT ELEVATION

Product:	Facade:	Site Address:	Title:	Job No.:	Issue	Date	Description	Drawn
EVEREST 24 - MODIFIED	CLASSIC CUSTOM	Lot 17, 20 Gail Place, Bankstown NSW 2200	ELEVATION	222039	A	09.05.2022	CONCEPT DESIGN PLANS	PM
		Council: Canterbury Bankstown	Client: Christos Koukoutaris	OWNER ACCEPTANCE	B	19.05.2022	CHANGES AS PER QR 1.0	PM
					C	13.07.2022	SITING AS PER DETAILED SURVEY	AP
					D	04.08.2022	ISSUE FOR DA	RB
					OWNER SIGNATURE	DATE		
		Paper: A3	Scale: 1 : 100	OWNER SIGNATURE	DATE			
		DP No. : 223396	Approval Type: DA	Sheet No: 03.0	Date: 02.08.2022			

© ALL RIGHTS RESERVED. THIS PLAN IS THE PROPERTY OF ZAC HOMES. ANY COPYING OR ALTERING OF THE DRAWING SHALL NOT BE UNDERTAKEN WITHOUT WRITTEN PERMISSION FROM ZAC HOMES

12/08/2022 10:54:21 AM



LEFT ELEVATION





REAR ELEVATION

Product:		Facade:		Site Address:		Title:		Job No.:		Issue	Date	Description		Drawn
EVEREST 24 - MODIFIED		CLASSIC CUSTOM		Lot 17, 20 Gail Place, Bankstown NSW 2200		ELEVATION		222039		A	09.05.2022	CONCEPT DESIGN PLANS		PM
<div><div></div><div>ZACHomes</div><div>© ALL RIGHTS RESERVED. THIS PLAN IS THE PROPERTY OF ZAC HOMES. ANY COPYING OR ALTERING OF THE DRAWING SHALL NOT BE UNDERTAKEN WITHOUT WRITTEN PERMISSION FROM ZAC HOMES</div></div>						Client: Christos Koukoutaris		OWNER ACCEPTANCE		B	19.05.2022	CHANGES AS PER QR 1.0		PM
										C	13.07.2022	SITING AS PER DETAILED SURVEY		AP
										D	04.08.2022	ISSUE FOR DA		RB
Council: Canterbury Bankstown		Paper: A3		Scale: 1 : 100		OWNER SIGNATURE		DATE						
DP No. : 223396		Approval Type: DA		Sheet No: 03.1		Date: 02.08.2022		OWNER SIGNATURE		DATE				

© ALL RIGHTS RESERVED. THIS PLAN IS THE PROPERTY OF ZAC HOMES. ANY COPYING OR ALTERING OF THE DRAWING SHALL NOT BE UNDERTAKEN WITHOUT WRITTEN PERMISSION FROM ZAC HOMES

12/08/2022 10:54:26 AM

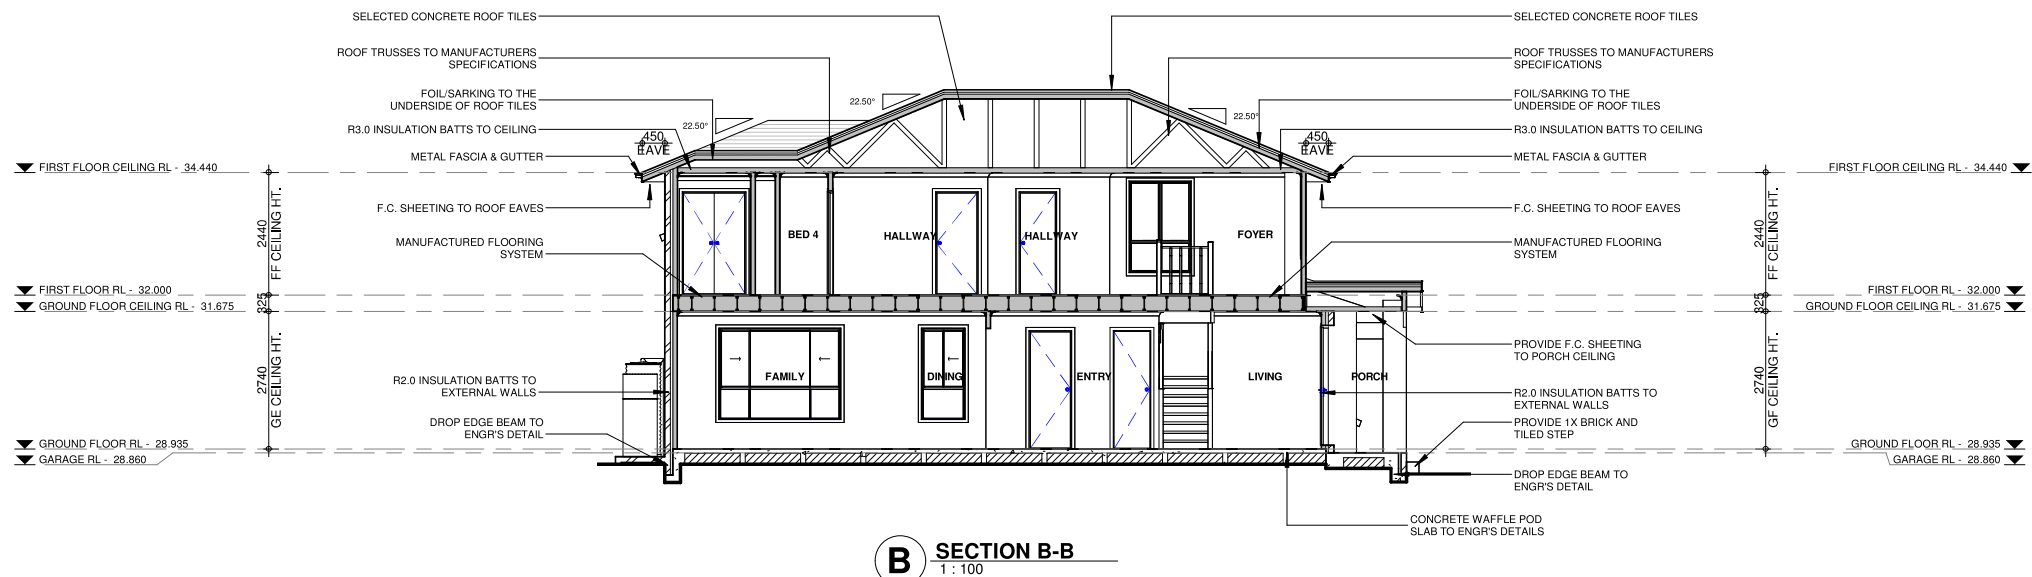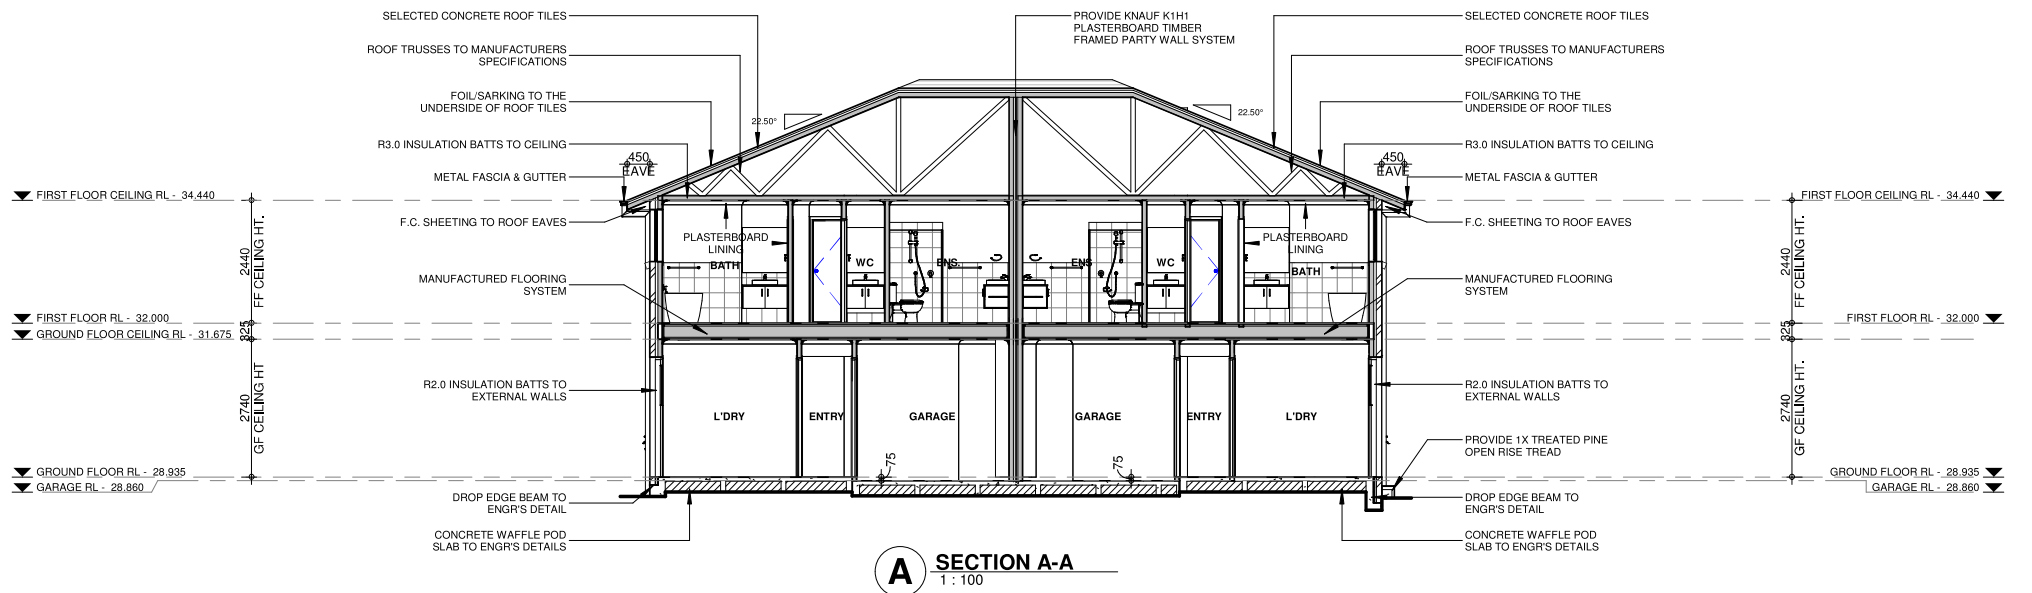

Product:		Facade:		Site Address:		Title:		Job No.:		222039	Issue	Date	Description		Drawn		
EVEREST 24 - MODIFIED		CLASSIC CUSTOM		Lot 17, 20 Gail Place, Bankstown NSW 2200		SECTION+DETAILS		OWNER ACCEPTANCE			A	09.05.2022	CONCEPT DESIGN PLANS		PM		
<div><div></div><div>ZACHomes</div><div>© ALL RIGHTS RESERVED. THIS PLAN IS THE PROPERTY OF ZAC HOMES. ANY COPYING OR ALTERING OF THE DRAWING SHALL NOT BE UNDERTAKEN WITHOUT WRITTEN PERMISSION FROM ZAC HOMES</div></div>						Client: Christos Koukoutaris		OWNER SIGNATURE		DATE	B	19.05.2022	CHANGES AS PER QR 1.0		PM		
											C	13.07.2022	SITING AS PER DETAILED SURVEY		AP		
											D	04.08.2022	ISSUE FOR DA		RB		
				Council: Canterbury Bankstown		Paper:		A3	Scale:		1 : 100						
DP No. :		223396		Approval Type:		DA		Sheet No:		04.0		Date:		02.08.2022			

© ALL RIGHTS RESERVED. THIS PLAN IS THE PROPERTY OF ZAC HOMES. ANY COPYING OR ALTERING OF THE DRAWING SHALL NOT BE UNDERTAKEN WITHOUT WRITTEN PERMISSION FROM ZAC HOMES

12/08/2022 10:54:28 AM