




B FIRST LEVEL: EXISITNG/DEMO
ID-2 SCALE 1:100

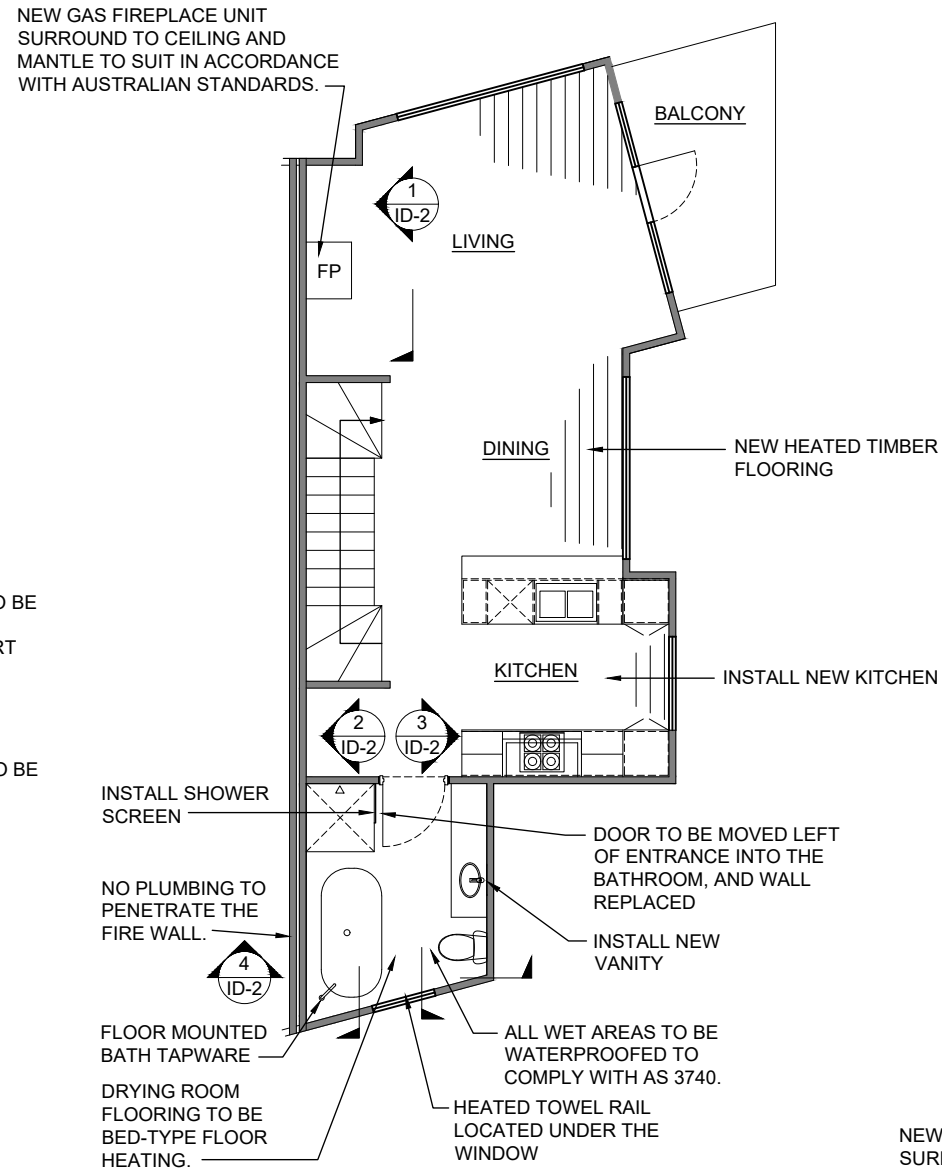


B FIRST LEVEL: PROPOSED
ID-2 SCALE 1:100

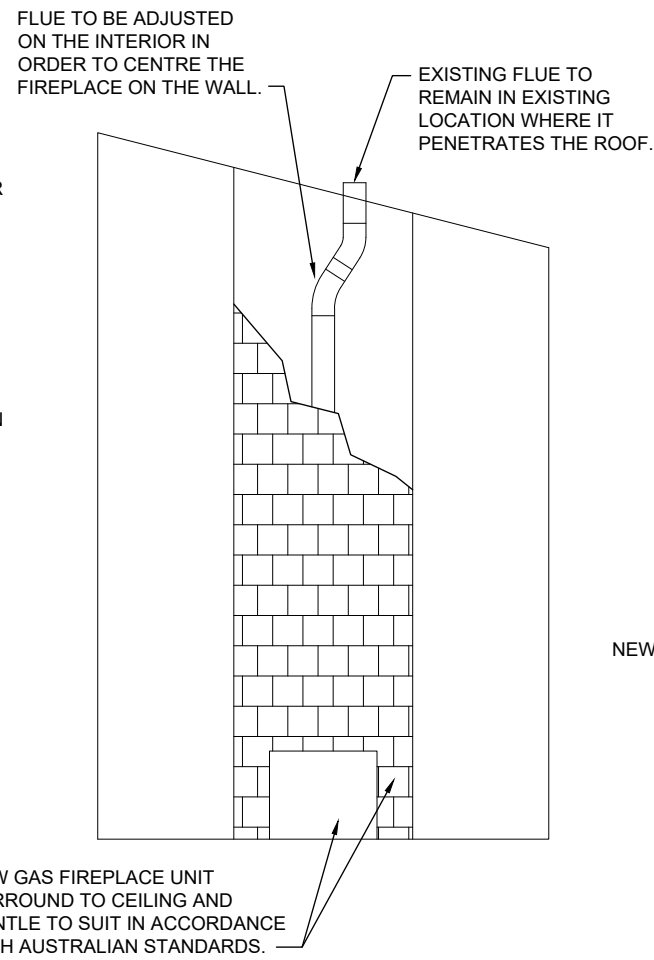


1 FIREPLACE ELEVATION
ID-2 SCALE 1:50

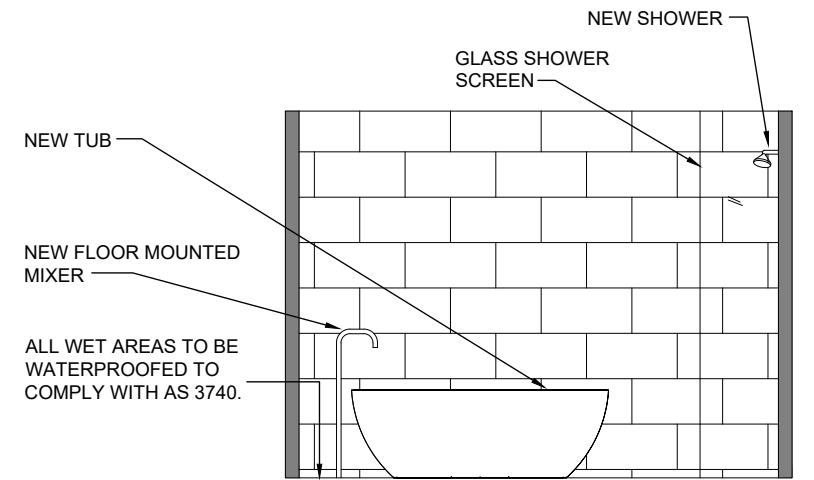

2 BATHROOM ELEVATION
ID-2 SCALE 1:50

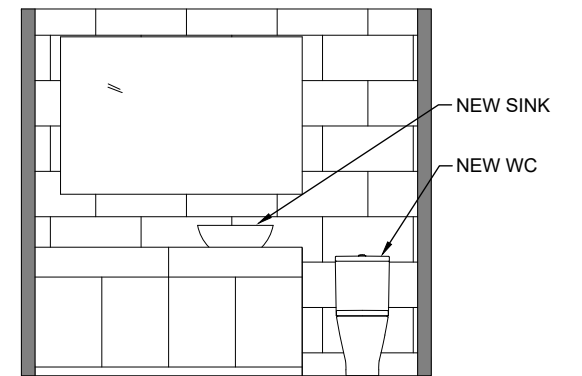

3 BATHROOM ELEVATION
ID-2 SCALE 1:50

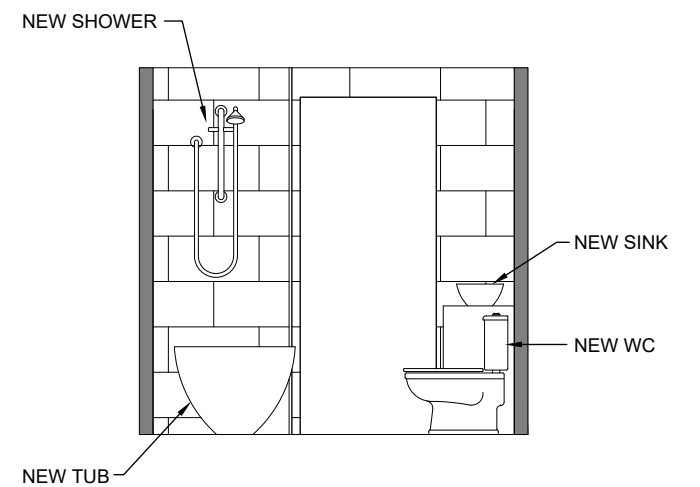

4 BATHROOM ELEVATION
ID-2 SCALE 1:50

DRAFTING BY

Donna Vercoe
DESIGN

info@donnavercoe.com / www.donnavercoe.com

REV

DESCRIPTION

DATE

PRELIMINARY FOR REVIEW
PROGRESS REVIEW
ISSUED FOR DA - DRAFT REVIEW

14/10/2022
20/10/2022
25/10/2022

PROJECT

AKUNA 3

PROJECT ADDRESS

WOODRIDGE

THREDBO, NSW

CLIENT

MIKE & JANICE GLENN

DRAWING TITLE

FLOOR PLANS

FIRST LEVEL

DRAWN BY

DV

SCALE

AS NOTED

SHEET SIZE

A3

DWG NO

ID-2