



C LOFT LEVEL: EXISTING  
ID-3 SCALE 1:100

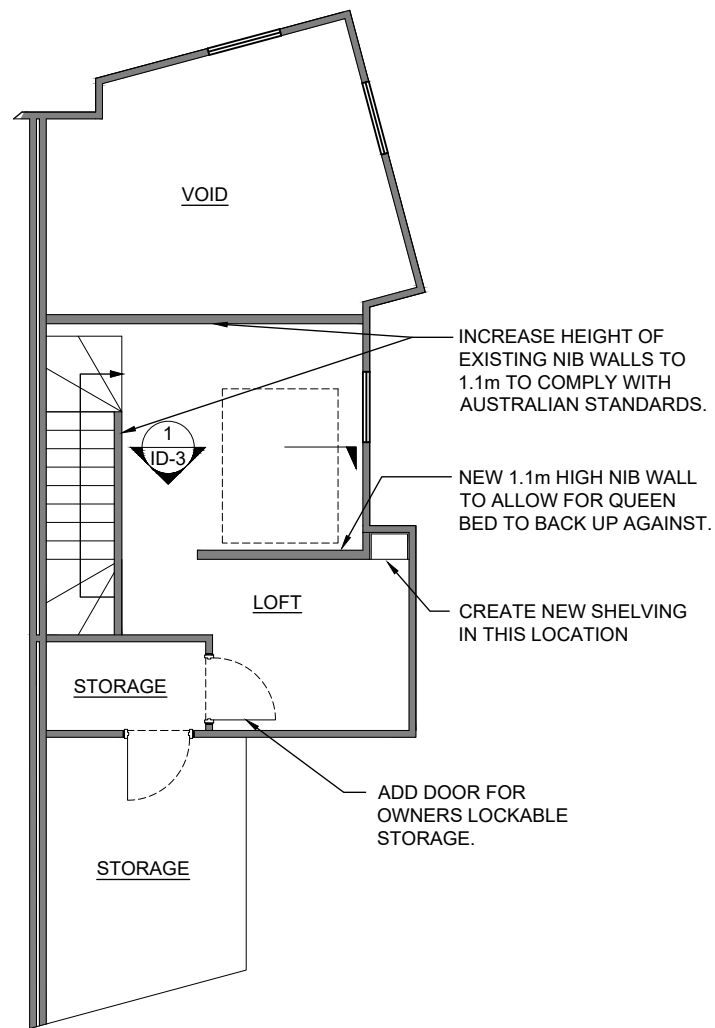

C LOFT LEVEL: PROPOSED  
ID-3 SCALE 1:100

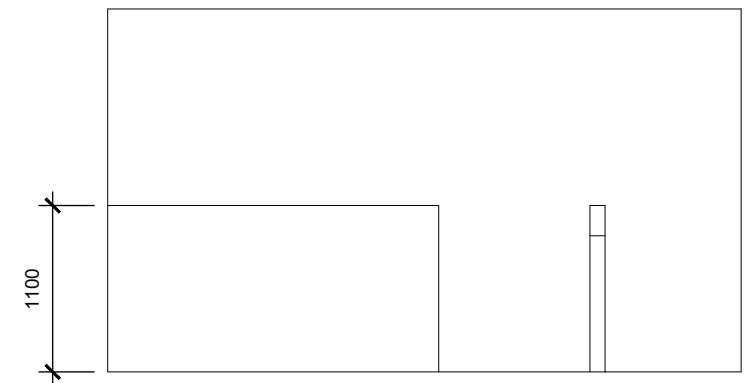

1 NIB WALL FOR QUEEN BED  
ID-3 SCALE 1:100

DRAFTING BY

*Donna Vercoe*  
DESIGN

info@donnavercoe.com / www.donnavercoe.com

REV

DESCRIPTION

DATE

PRELIMINARY FOR REVIEW  
PROGRESS REVIEW  
ISSUED FOR DA - DRAFT REVIEW

14/10/2022  
20/10/2022  
25/10/2022

PROJECT

AKUNA 3

PROJECT ADDRESS

WOODRIDGE

THREDBO, NSW

CLIENT

MIKE & JANICE GLENN

DRAWING TITLE

FLOOR PLANS

LOFT LEVEL

DRAWN BY

DV

SCALE

AS NOTED

SHEET SIZE

A3

DWG NO

ID-3