



C LOFT LEVEL: EXISTING
ID-3 SCALE 1:100



C LOFT LEVEL: PROPOSED
ID-3 SCALE 1:100

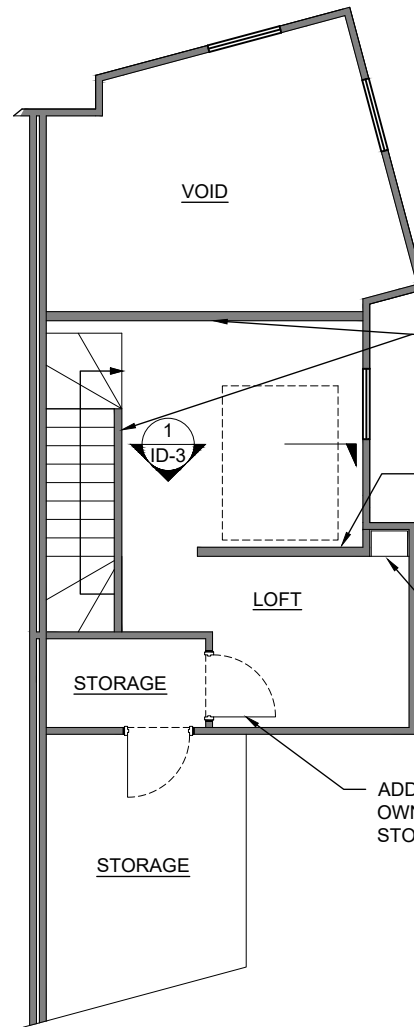

Department of Planning
and Environment


Issued under the *Environmental Planning and Assessment Act 1979*

Approved Application No DA 22/13999

Granted on the 14 March 2023

Signed M Brown

Sheet No 4 of 4

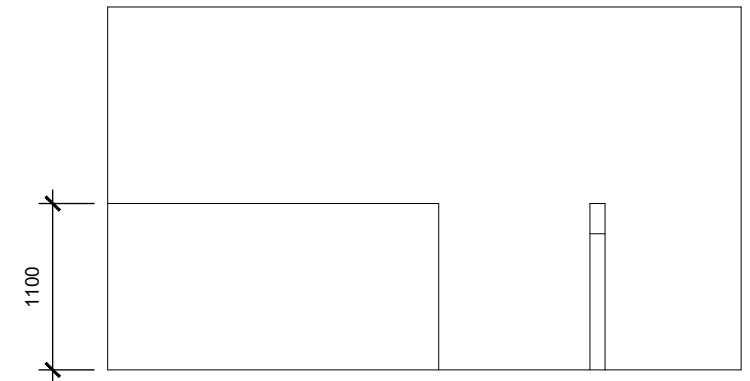

1 NIB WALL FOR QUEEN BED
ID-3 SCALE 1:100

DRAFTING BY

Donna Vercoe
DESIGN

info@donnavercoe.com / www.donnavercoe.com

REV

DESCRIPTION

DATE

PRELIMINARY FOR REVIEW
PROGRESS REVIEW
ISSUED FOR DA - DRAFT REVIEW

14/10/2022
20/10/2022
25/10/2022

PROJECT

AKUNA 3

PROJECT ADDRESS

WOODRIDGE

THREDBO, NSW

CLIENT

MIKE & JANICE GLENN

DRAWING TITLE

FLOOR PLANS

LOFT LEVEL

DRAWN BY

DV

SCALE

AS NOTED

SHEET SIZE

A3

DWG NO

ID-3