



Department of Planning
and Environment


Issued under the Environmental Planning and Assessment Act 1979

Approved Application No DA 22/13999

Granted on the 14 March 2023


Signed M Brown

Sheet No 3 of 4

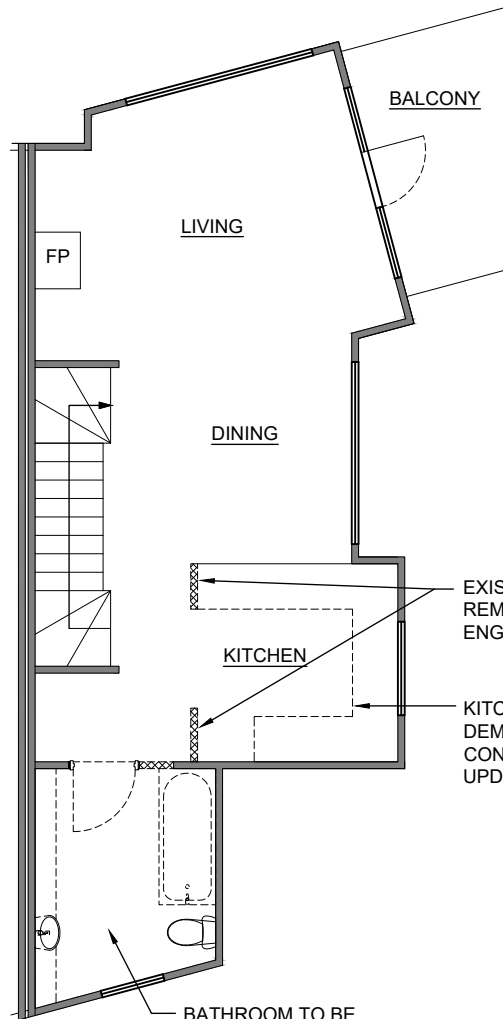


B FIRST LEVEL: EXISTING/DEMO
ID-2 SCALE 1:100

NEW GAS FIREPLACE UNIT
SURROUND TO CEILING AND
MANTLE TO SUIT IN ACCORDANCE
WITH AUSTRALIAN STANDARDS.

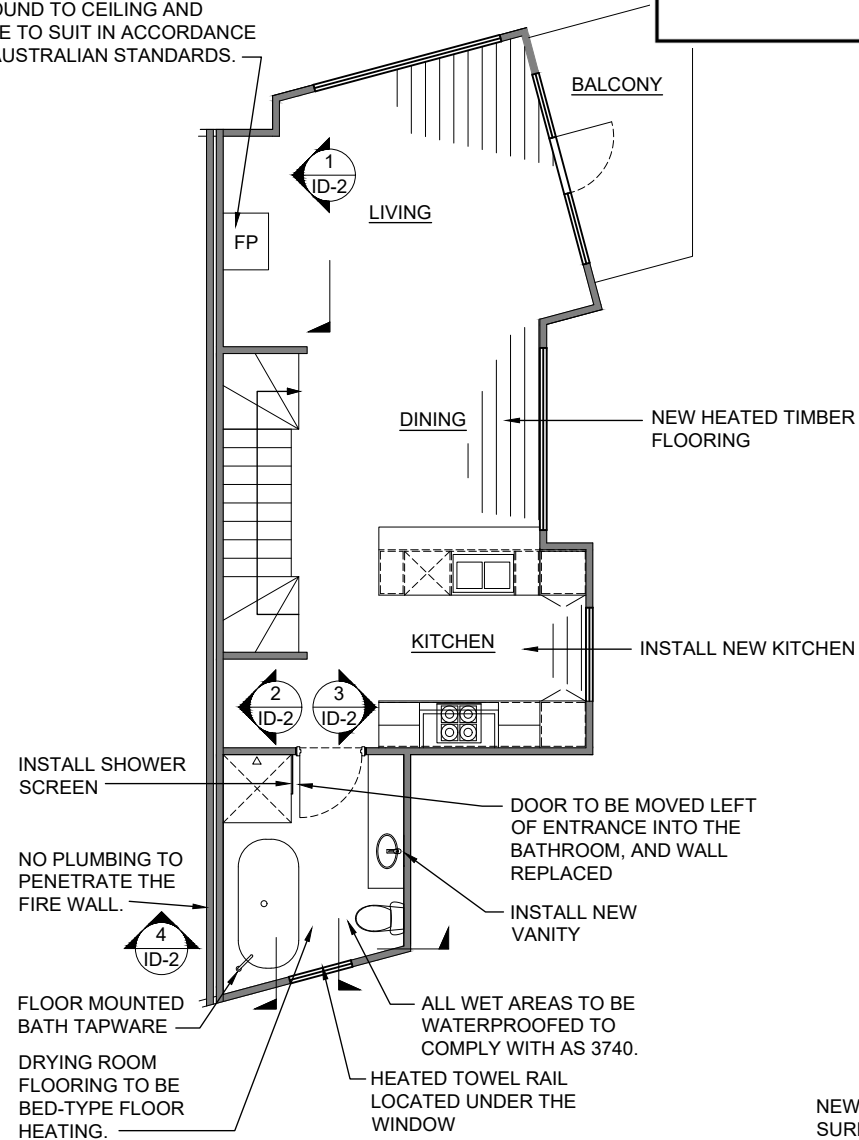


B FIRST LEVEL: PROPOSED
ID-2 SCALE 1:100

FLUE TO BE ADJUSTED
ON THE INTERIOR IN
ORDER TO CENTRE THE
FIREPLACE ON THE WALL.

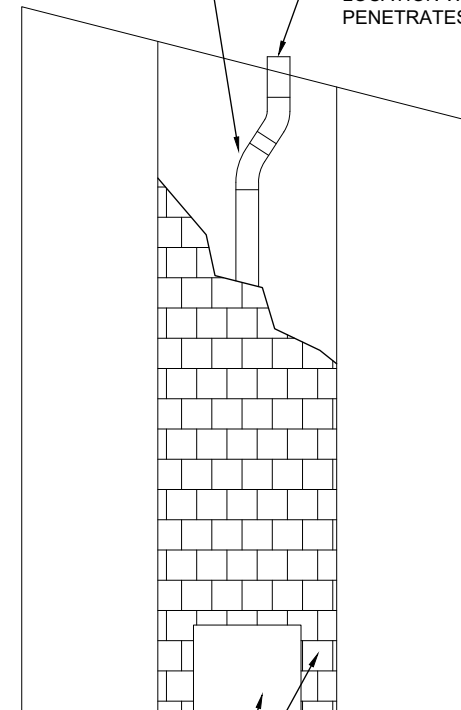


NEW GAS FIREPLACE UNIT
SURROUND TO CEILING AND
MANTLE TO SUIT IN ACCORDANCE
WITH AUSTRALIAN STANDARDS.


1 FIREPLACE ELEVATION
ID-2 SCALE 1:50

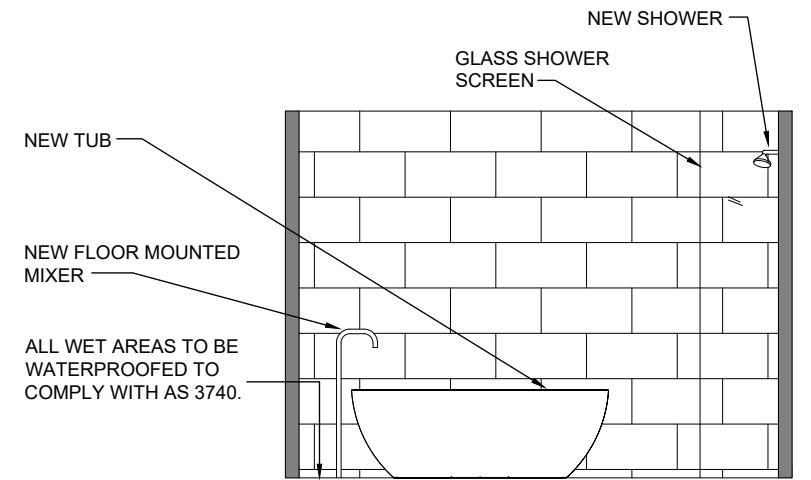

2 BATHROOM ELEVATION
ID-2 SCALE 1:50

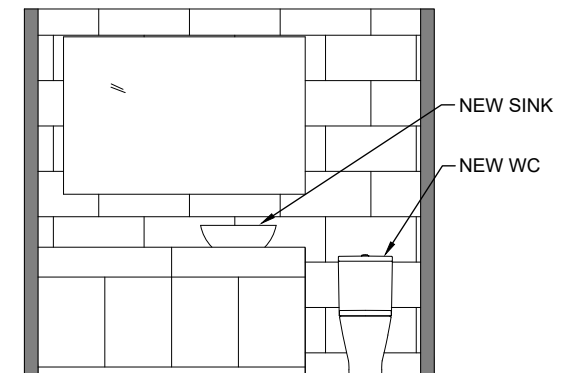

3 BATHROOM ELEVATION
ID-2 SCALE 1:50

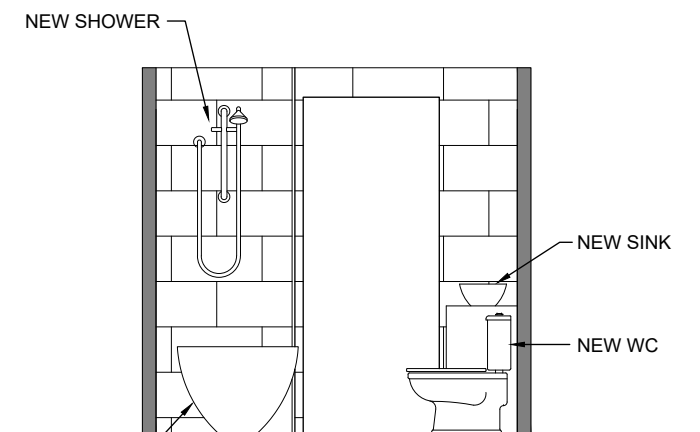

4 BATHROOM ELEVATION
ID-2 SCALE 1:50

DRAFTING BY

Donna Vercoe
DESIGN

info@donnavercoe.com / www.donnavercoe.com

REV

DESCRIPTION

DATE

PRELIMINARY FOR REVIEW
PROGRESS REVIEW
ISSUED FOR DA - DRAFT REVIEW

14/10/2022
20/10/2022
25/10/2022

PROJECT

AKUNA 3

PROJECT ADDRESS

WOODRIDGE

THREDBO, NSW

CLIENT

MIKE & JANICE GLENN

DRAWING TITLE

FLOOR PLANS

FIRST LEVEL

DRAWN BY

DV

SCALE

AS NOTED

SHEET SIZE

A3

DWG NO

ID-2