


Note - all dimensions to be verified prior to commencement of works

PROPOSED ALTERATIONS & ADDITIONS
TO 'CHALET SONNENHOF'
AT : 29 Wheatley Road, Perisher Valley
FOR : J.Lewis Building Pty.Ltd.
Drawn: Ralph McConnell mob.0407203670

SCALE : 1:200
DWG : FO1C (29/5/22)
Do not scale
LOT : 192
DP : 257290
AREA :

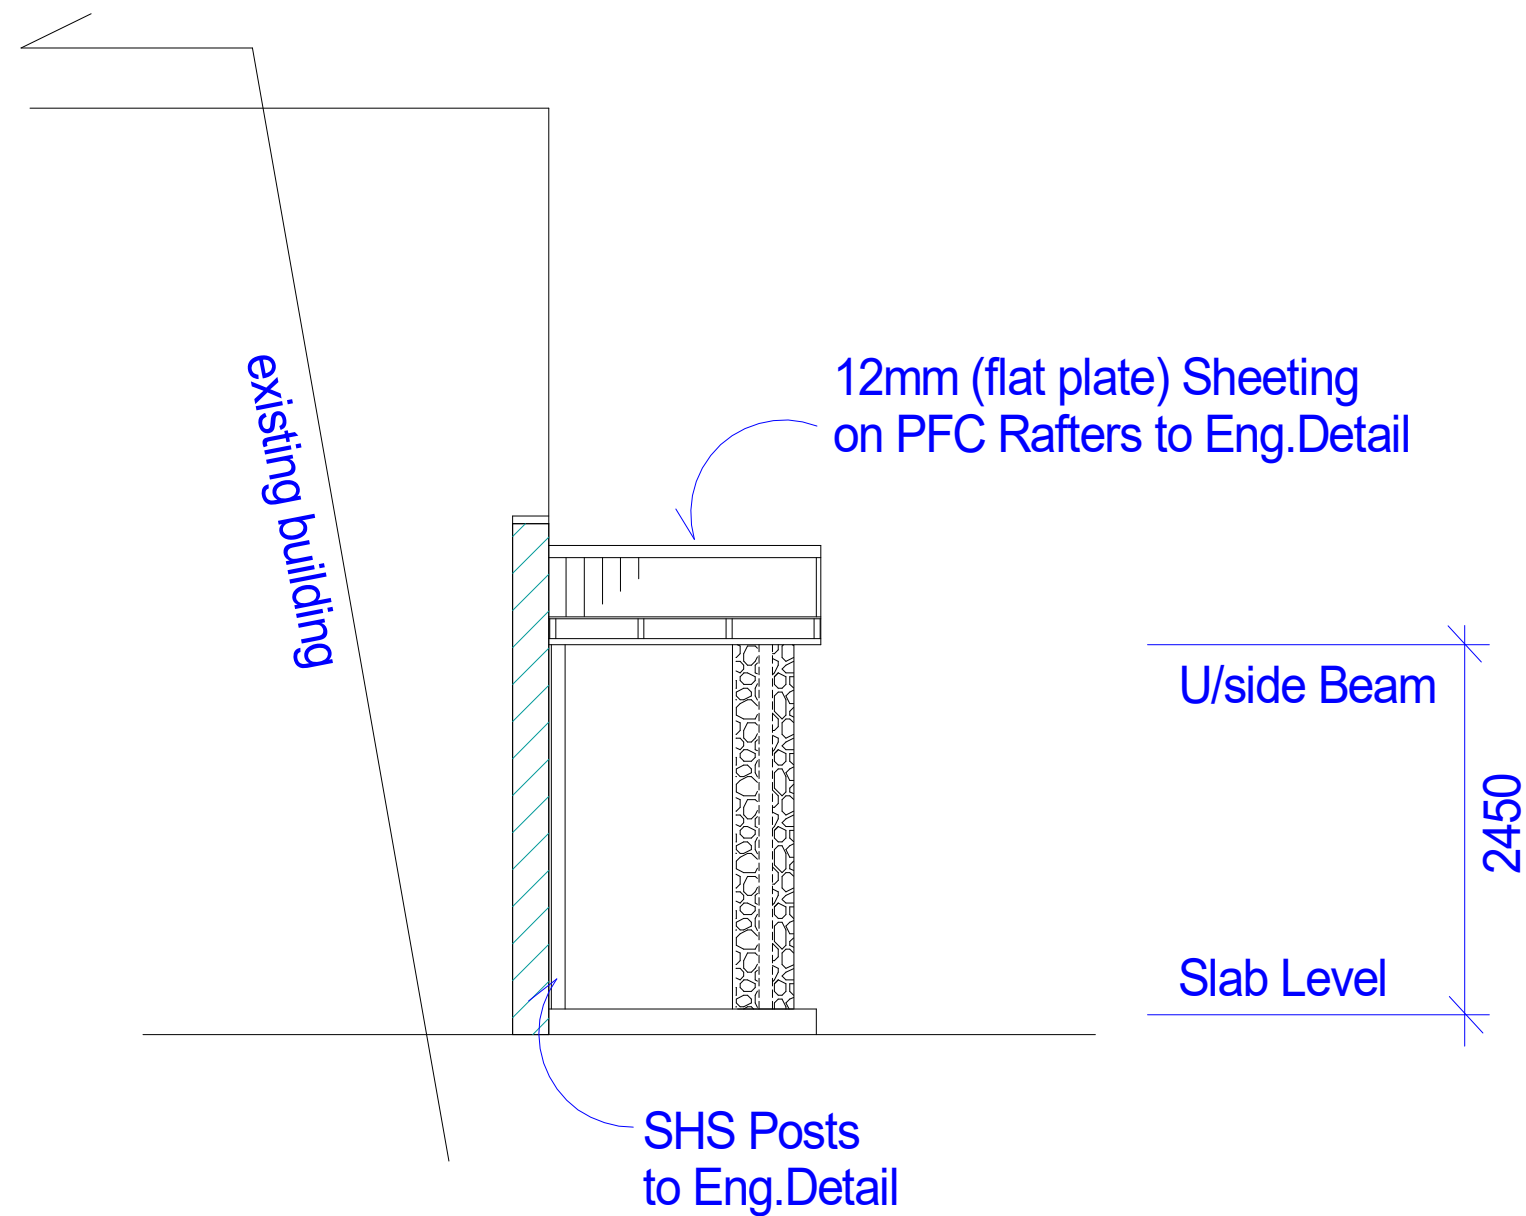

SIDE ELEVATION

Note - all dimensions to be verified prior to commencement of works
- all new materials to match existing as near as possible

PROPOSED ALTERATIONS TO ENTRANCE
OF 'CHALET SONNENHOF'

AT : 29 Wheatley Road, Perisher Valley

FOR : J.Lewis Building Pty.Ltd.

Drawn: Ralph McConnell mob.0407203670


SCALE : 1:50

DWG : FO1C (29/12/21)
Do not scale

LOT :

DP :

AREA :

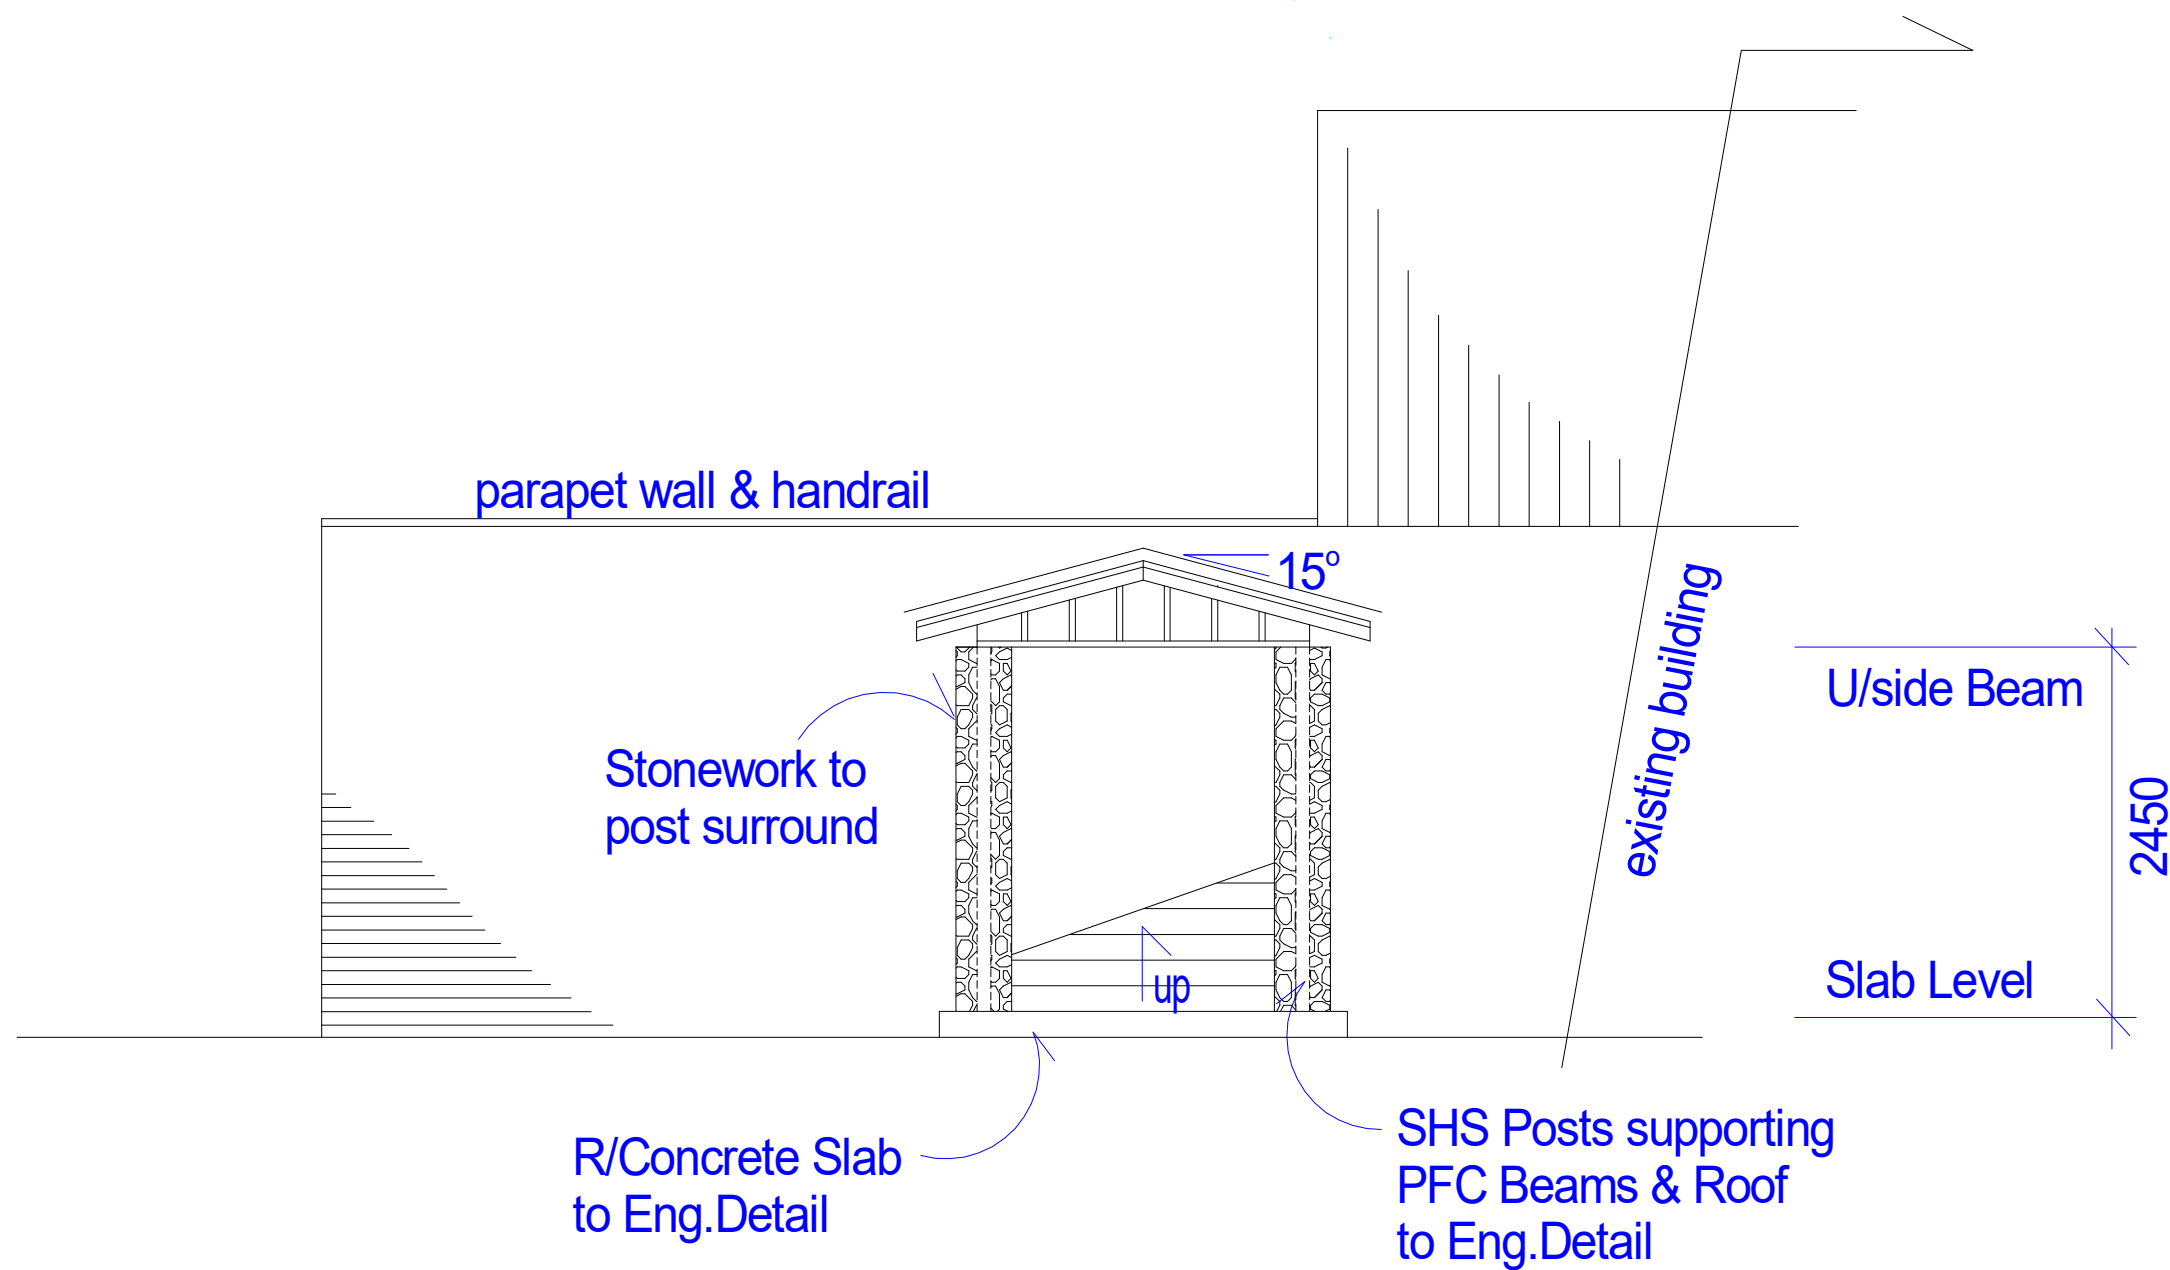

FRONT ELEVATION

Note - all dimensions to be verified prior to commencement of works
- all new materials to match existing as near as possible

PROPOSED ALTERATIONS TO ENTRANCE
OF 'CHALET SONNENHOF'

AT : 29 Wheatley Road, Perisher Valley

FOR : J.Lewis Building Pty.Ltd.

Drawn: Ralph McConnell mob.0407203670

SCALE : 1:50

DWG : FO1B (28/12/21)
Do not scale

LOT :

DP :

AREA :