

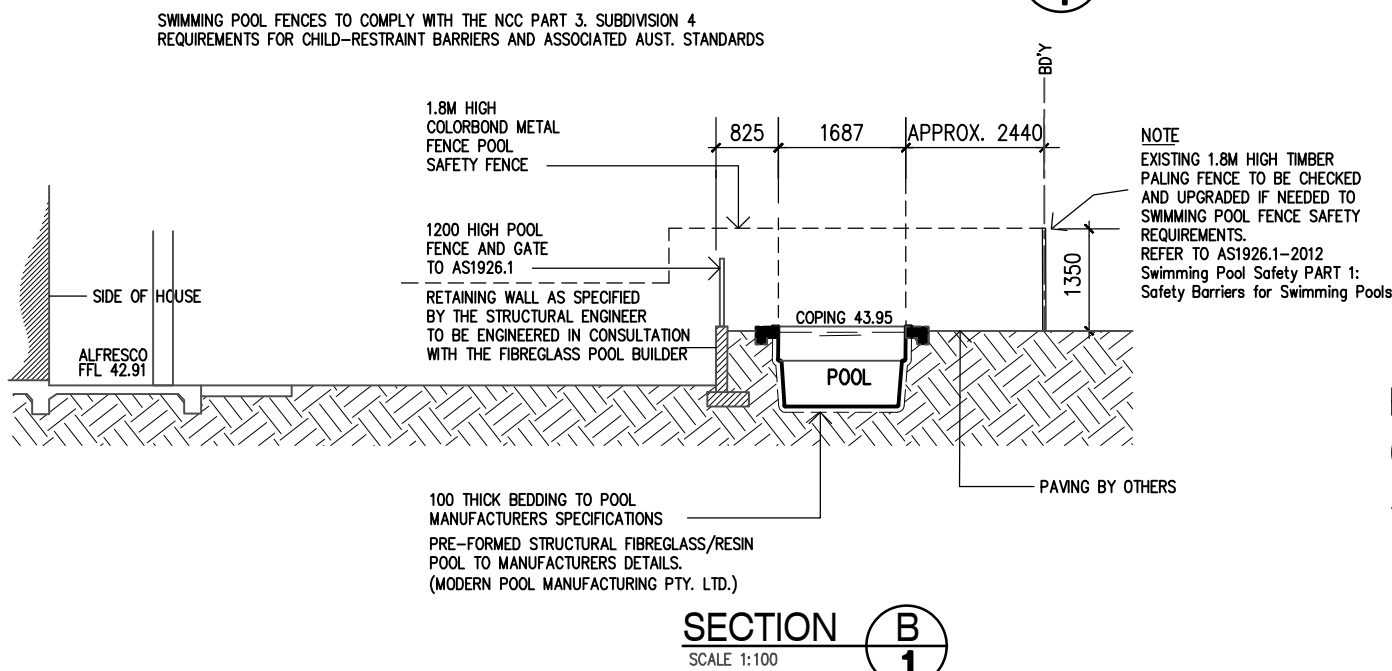


# PROPOSED IN-GROUND SWIMMING POOL LOCATION

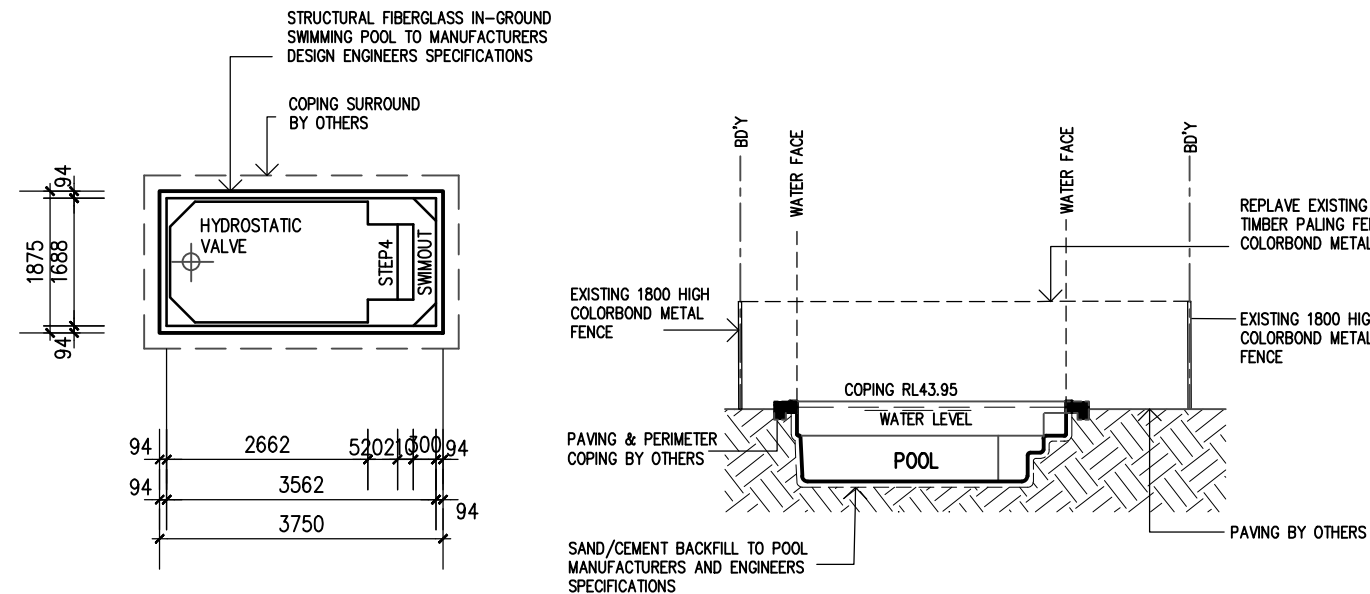

REAR LAWN

FRONT LANDSCAPING (UNCHANGED) 24 SQ.M.

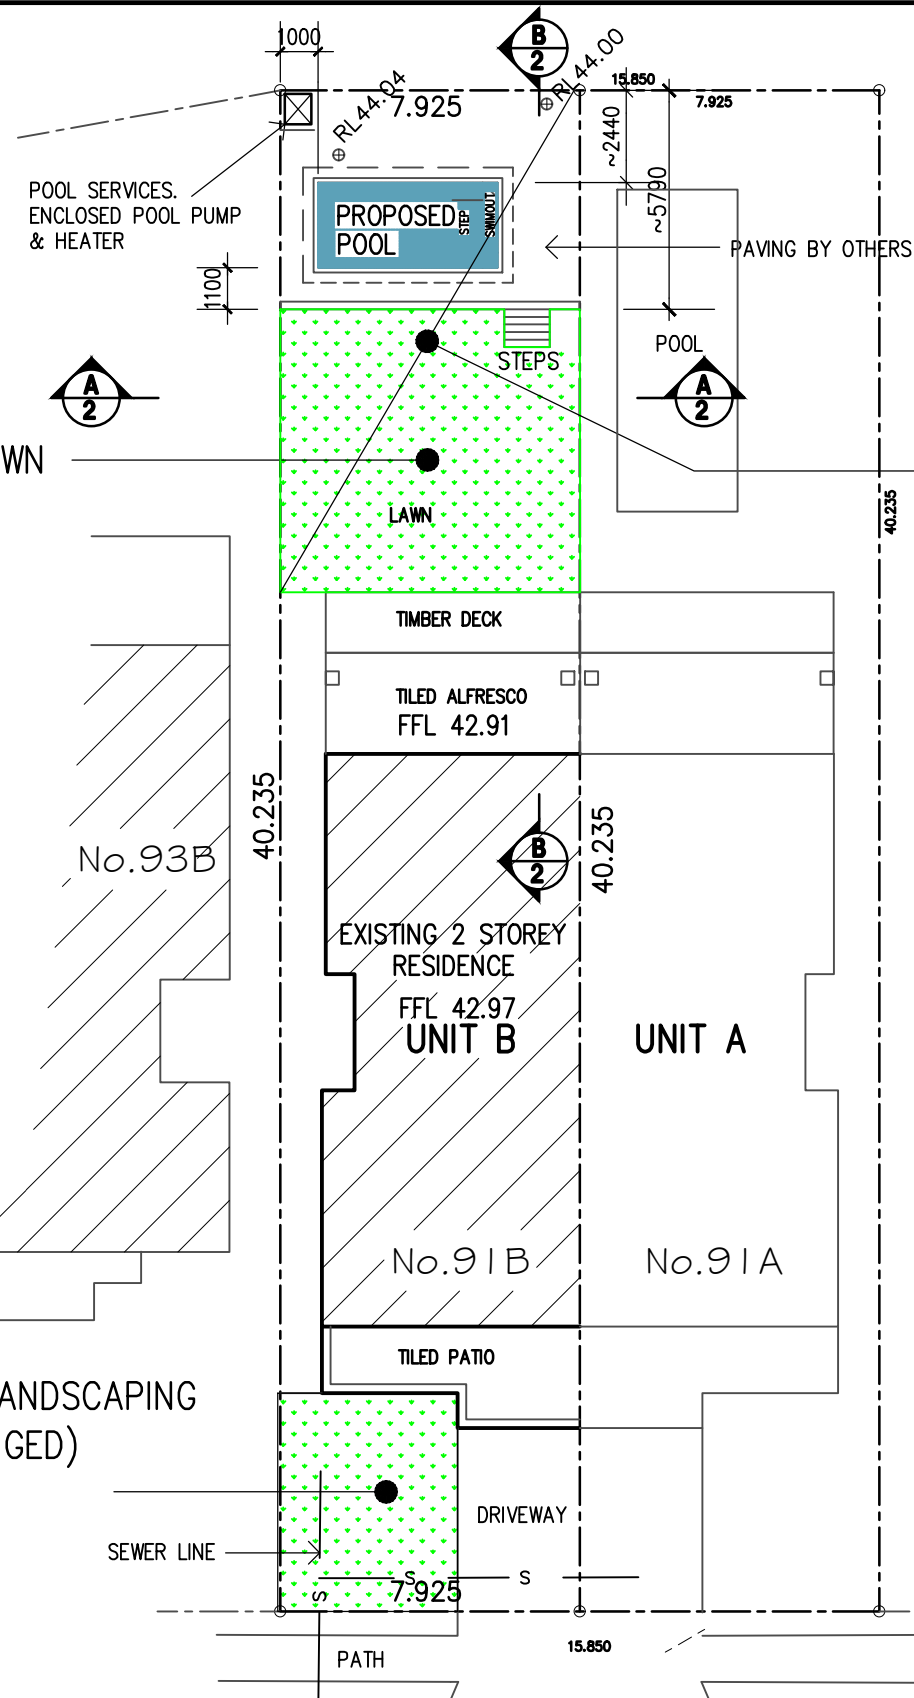

## SITE PLAN

SCALE = 1:200  
SITE AREA = 318.85 SQ.M.

| REVISIONS | ISSUE | DATE | DESCRIPTION |
|-----------|-------|------|-------------|
|           |       |      |             |
|           |       |      |             |
|           |       |      |             |
|           |       |      |             |

© COPYRIGHT COMPU DRAFT PTY. LTD. NO PART OF THIS WORK MAY BE REPRODUCED OR COPIED IN ANY FORM OR BY ANY MEANS WITHOUT THE WRITTEN PERMISSION OF COMPU DRAFT PTY. LIMITED.

FIGURED DIMENSIONS TO BE USED IN PREFERENCE TO SCALING OF DRAWINGS. CONTRACTOR TO VERIFY ALL DIMENSIONS ON SITE & REPORT ANY DISCREPANCY TO THE PRINCIPAL OR HIS DELEGATE BEFORE PROCEEDING WITH THE WORK.

**BUILDER**

**TM** **Compudraft Pty Ltd**  
A.B.N. 59 769 783 493  
UNIT 18, 7 ANELLA AVENUE CASTLE HILL NSW 2154  
PH (02) 8850-0911 FAX (02) 8850-3511  
EMAIL: info.compudraft.com.au WEB: www.compudraft.com.au

**SCALE** 1:200  
**DATE** 30-5-2022  
**DRAWN** J.H.

**PROPOSED SWIMMING POOL AT 91B ROGERS STREET KINGSGROVE FOR Mr. BILL HATZIMITROS**  
**SITE PLAN & POOL LOCATION**

**JOB NUMBER** 1156-8  
**DRAWING NUMBER** A4N

LOT 21  
DP 35773