


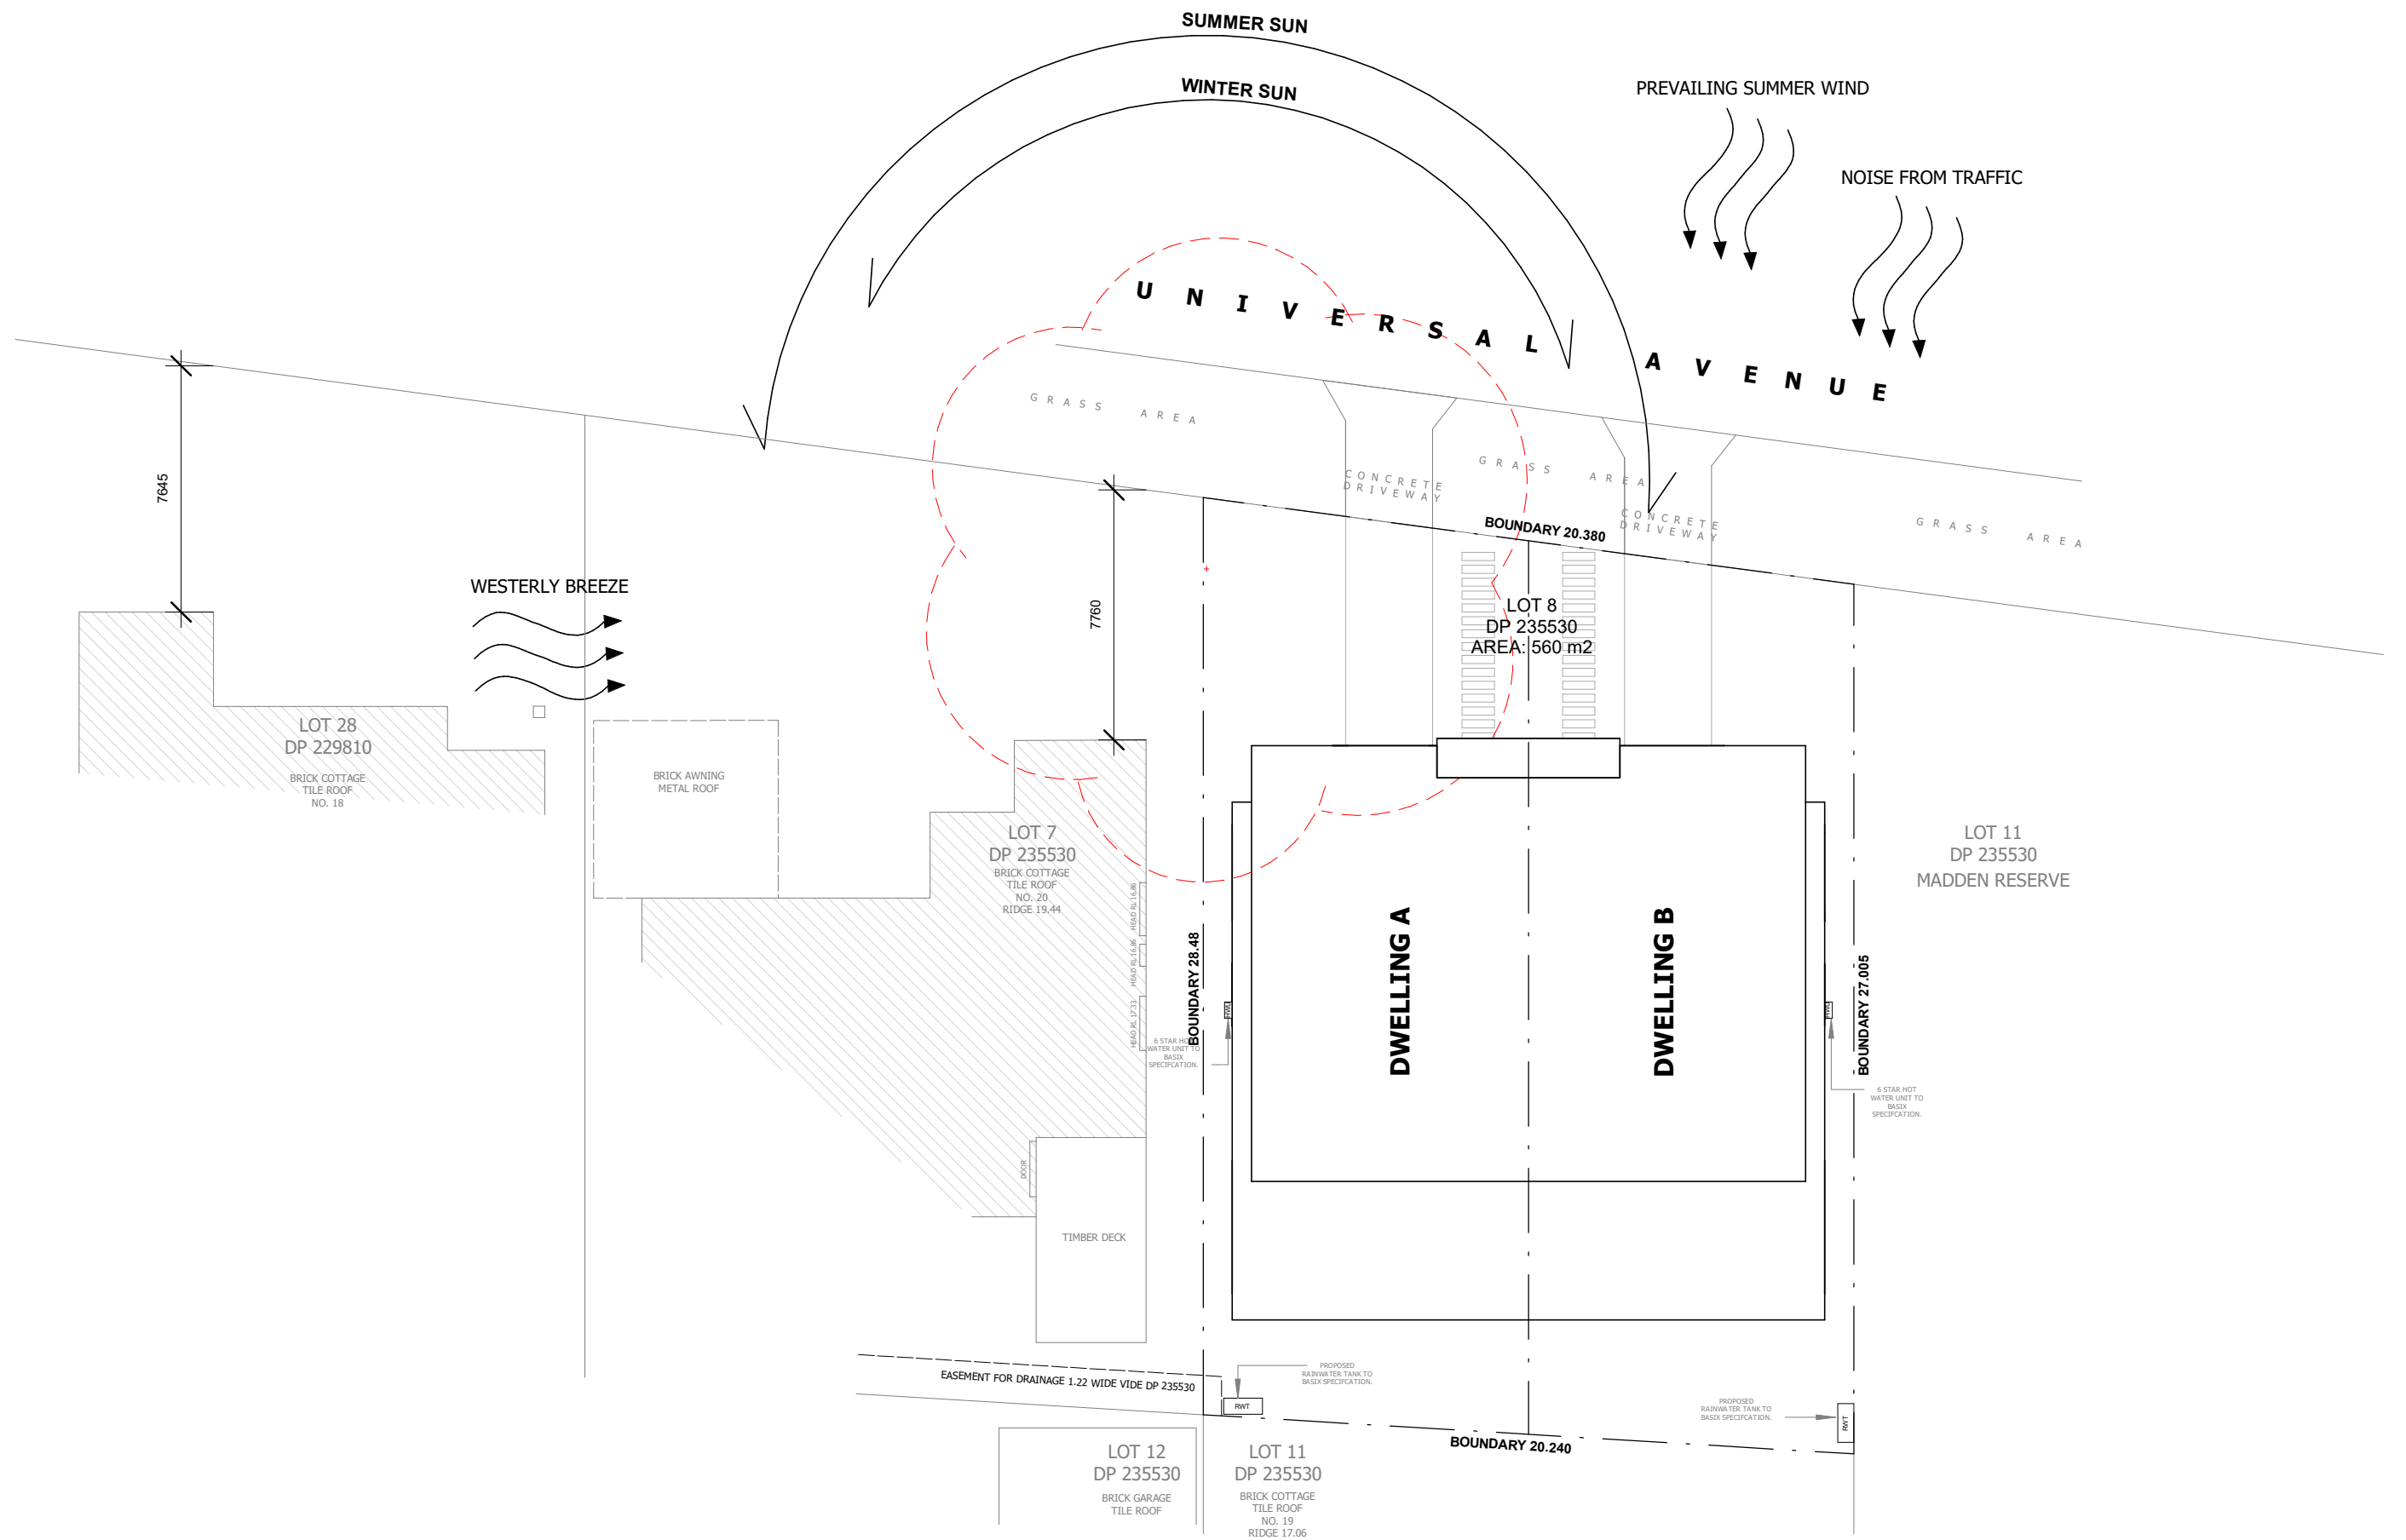

zta

zta architects

architecture / urban design / interior design

Level 1, 538 King Georges Rd,
Beverly Hills NSW 2209
ph: +61 2 8098 7886 fx: +61 2 8098 7886
e: admin@zta.net.au
ABN 56 164 632 517

CONSULTANTS

NOTE

ISSUE	DATE	PURPOSE OF ISSUE
A	31.05.22	DA SUBMISSION
B	06.07.22	DA SUBMISSION

PROJECT

22 UNIVERSAL AVE, GEORGES HALL NSW 2198

CLIENT

-

STATUS

FOR APPROVAL

STAGE

DA

N

DRAWING NO.

DA-100

SCALE

1 : 200

DATE

06 July 2022

ISSUE

B

JOB NO.

22471

DRAWING TITLE

Site Plan & Analysis

DRAWN BY

NK

CHECKED BY

RZ