

RESIDENTIAL DEVELOPMENT - DETACHED DUAL OCCUPANCY

DA SUBMISSION

22 UNIVERSAL AVE, GEORGES HALL NSW 2198

PROJECT NO. 22471

CANTERBURY-BANKSTOWN COUNCIL DCP & LEP

Land Zoning: R2 - Low Density Residential


Site Area: 560 m²

No.	DRAWING NAME
DA_000.	COVER SHEET
DA_100.	SITE PLAN & ANALYSIS
DA_101.	DEMOLITION PLAN
DA_102.	SEDIMENT CONTROL PLAN
DA_201.	GROUND FLOOR PLAN
DA_202.	FIRST FLOOR PLAN
DA_203.	ROOF FLOOR PLAN
DA_300.	ELEVATIONS
DA_301.	ELEVATIONS
DA_302.	STREETSCAPE
DA_400.	SECTION
DA_600.	SHADOWS - PLAN
DA_700.	FINISHES SCHEDULE
DA_701.	3D VISUAL
DA_800.	NOTIFICATION PLAN
DA_900.	LANDSCAPE PLAN
DA_901.	LANDSCAPE PLAN

Compliance Table:	Dwelling A		
Proposed Site Area:	280 m ²		
STANDARD	REQUIREMENTS	PROVIDED	COMPLIES
Max GFA (m ²):	140 m ² (0.5:1 of lot 280m ²)	Ground Floor - 74.9m ² First Floor - 65m ² Total GFA - 139.9m ²	YES
Front Setback:	Ground Floor - 5.5m First Floor - 6.5m	Ground Floor - 5.5m First Floor - 6.5m	YES
Rear Setback:	Lot Area >300m ² - 900m ² requires: 3m for Building Height within 0-4.5m 8m for Building Height within >4.5-8.5m	Ground Floor - 5 m First Floor - 8 m	YES
Side Setback:	Wall height less than 7m is to be 0.9m. Wall height greater than 7m is to be 1.5m.	GF - 0.9m FF - 1.5m	YES
Maximum Building Height:	9m Maximum Building Height. 7m Maximum Wall Height.	7m Max Wall Height.	YES
Total Minimum Landscape:	-	-	-
Minimum Street Frontage Landscape:	45% of the Area between the dwelling house and primary road frontage. 50.44 m ² required. 25.22 m ² per dwelling required.	57 m ²	YES
Minimum Rear Landscape:	-	-	-
Private Open Space:	80m ² with 5m width and length.	80 m ²	YES
Total Car Parking Space:	At least 1 with 1m or more behind the building line.	1 car parking space	YES

Compliance Table:	Dwelling B		
Proposed Site Area:	280 m ²		
STANDARD	REQUIREMENTS	PROVIDED	COMPLIES
Max GFA (m ²):	140 m ² (0.5:1 of lot 280m ²)	Ground Floor - 74.9m ² First Floor - 65m ² Total GFA - 139.9m ²	YES
Front Setback:	Ground Floor - 5.5m First Floor - 6.5m	Ground Floor - 5.5m First Floor - 6.5m	YES
Rear Setback:	Lot Area >300m ² - 900m ² requires: 3m for Building Height within 0-4.5m 8m for Building Height within >4.5-8.5m	Ground Floor - 5 m First Floor - 8 m	YES
Side Setback:	Wall height less than 7m is to be 0.9m. Wall height greater than 7m is to be 1.5m.	GF - 0.9m FF - 1.5m	YES
Maximum Building Height:	9m Maximum Building Height. 7m Maximum Wall Height	7m Max Wall Height.	YES
Total Minimum Landscape:	-	-	-
Minimum Street Frontage Landscape:	45% of the Area between the dwelling house and primary road frontage. 50.44 m ² required. 25.22 m ² per dwelling required.	47 m ²	YES
Minimum Rear Landscape:	-	-	-
Private Open Space:	80m ² with 5m width and length.	80 m ²	YES
Total Car Parking Space:	At least 1 with 1m or more behind the building line.	1 car parking space	YES

zta Level 1, 538 King Georges Rd, Beverly Hills NSW 2209 ph: +61 2 8098 7886 fx: +61 2 8098 7886 e: admin@zta.net.au ABN 56 164 632 517 zta architects architecture / urban design / interior design	CONSULTANTS	NOTE	ISSUE	DATE	PURPOSE OF ISSUE	PROJECT 22 UNIVERSAL AVE, GEORGES HALL NSW 2198	STATUS FOR APPROVAL	DRAWING NO. DA-000	ISSUE B	DRAWN BY NK
			A	31.05.22	DA SUBMISSION			SCALE 1 : 50	JOB NO. 22471	CHECKED BY RZ
			B	06.07.22	DA SUBMISSION	CLIENT -	STAGE DA	DATE 06 July 2022	DRAWING TITLE Cover Sheet	

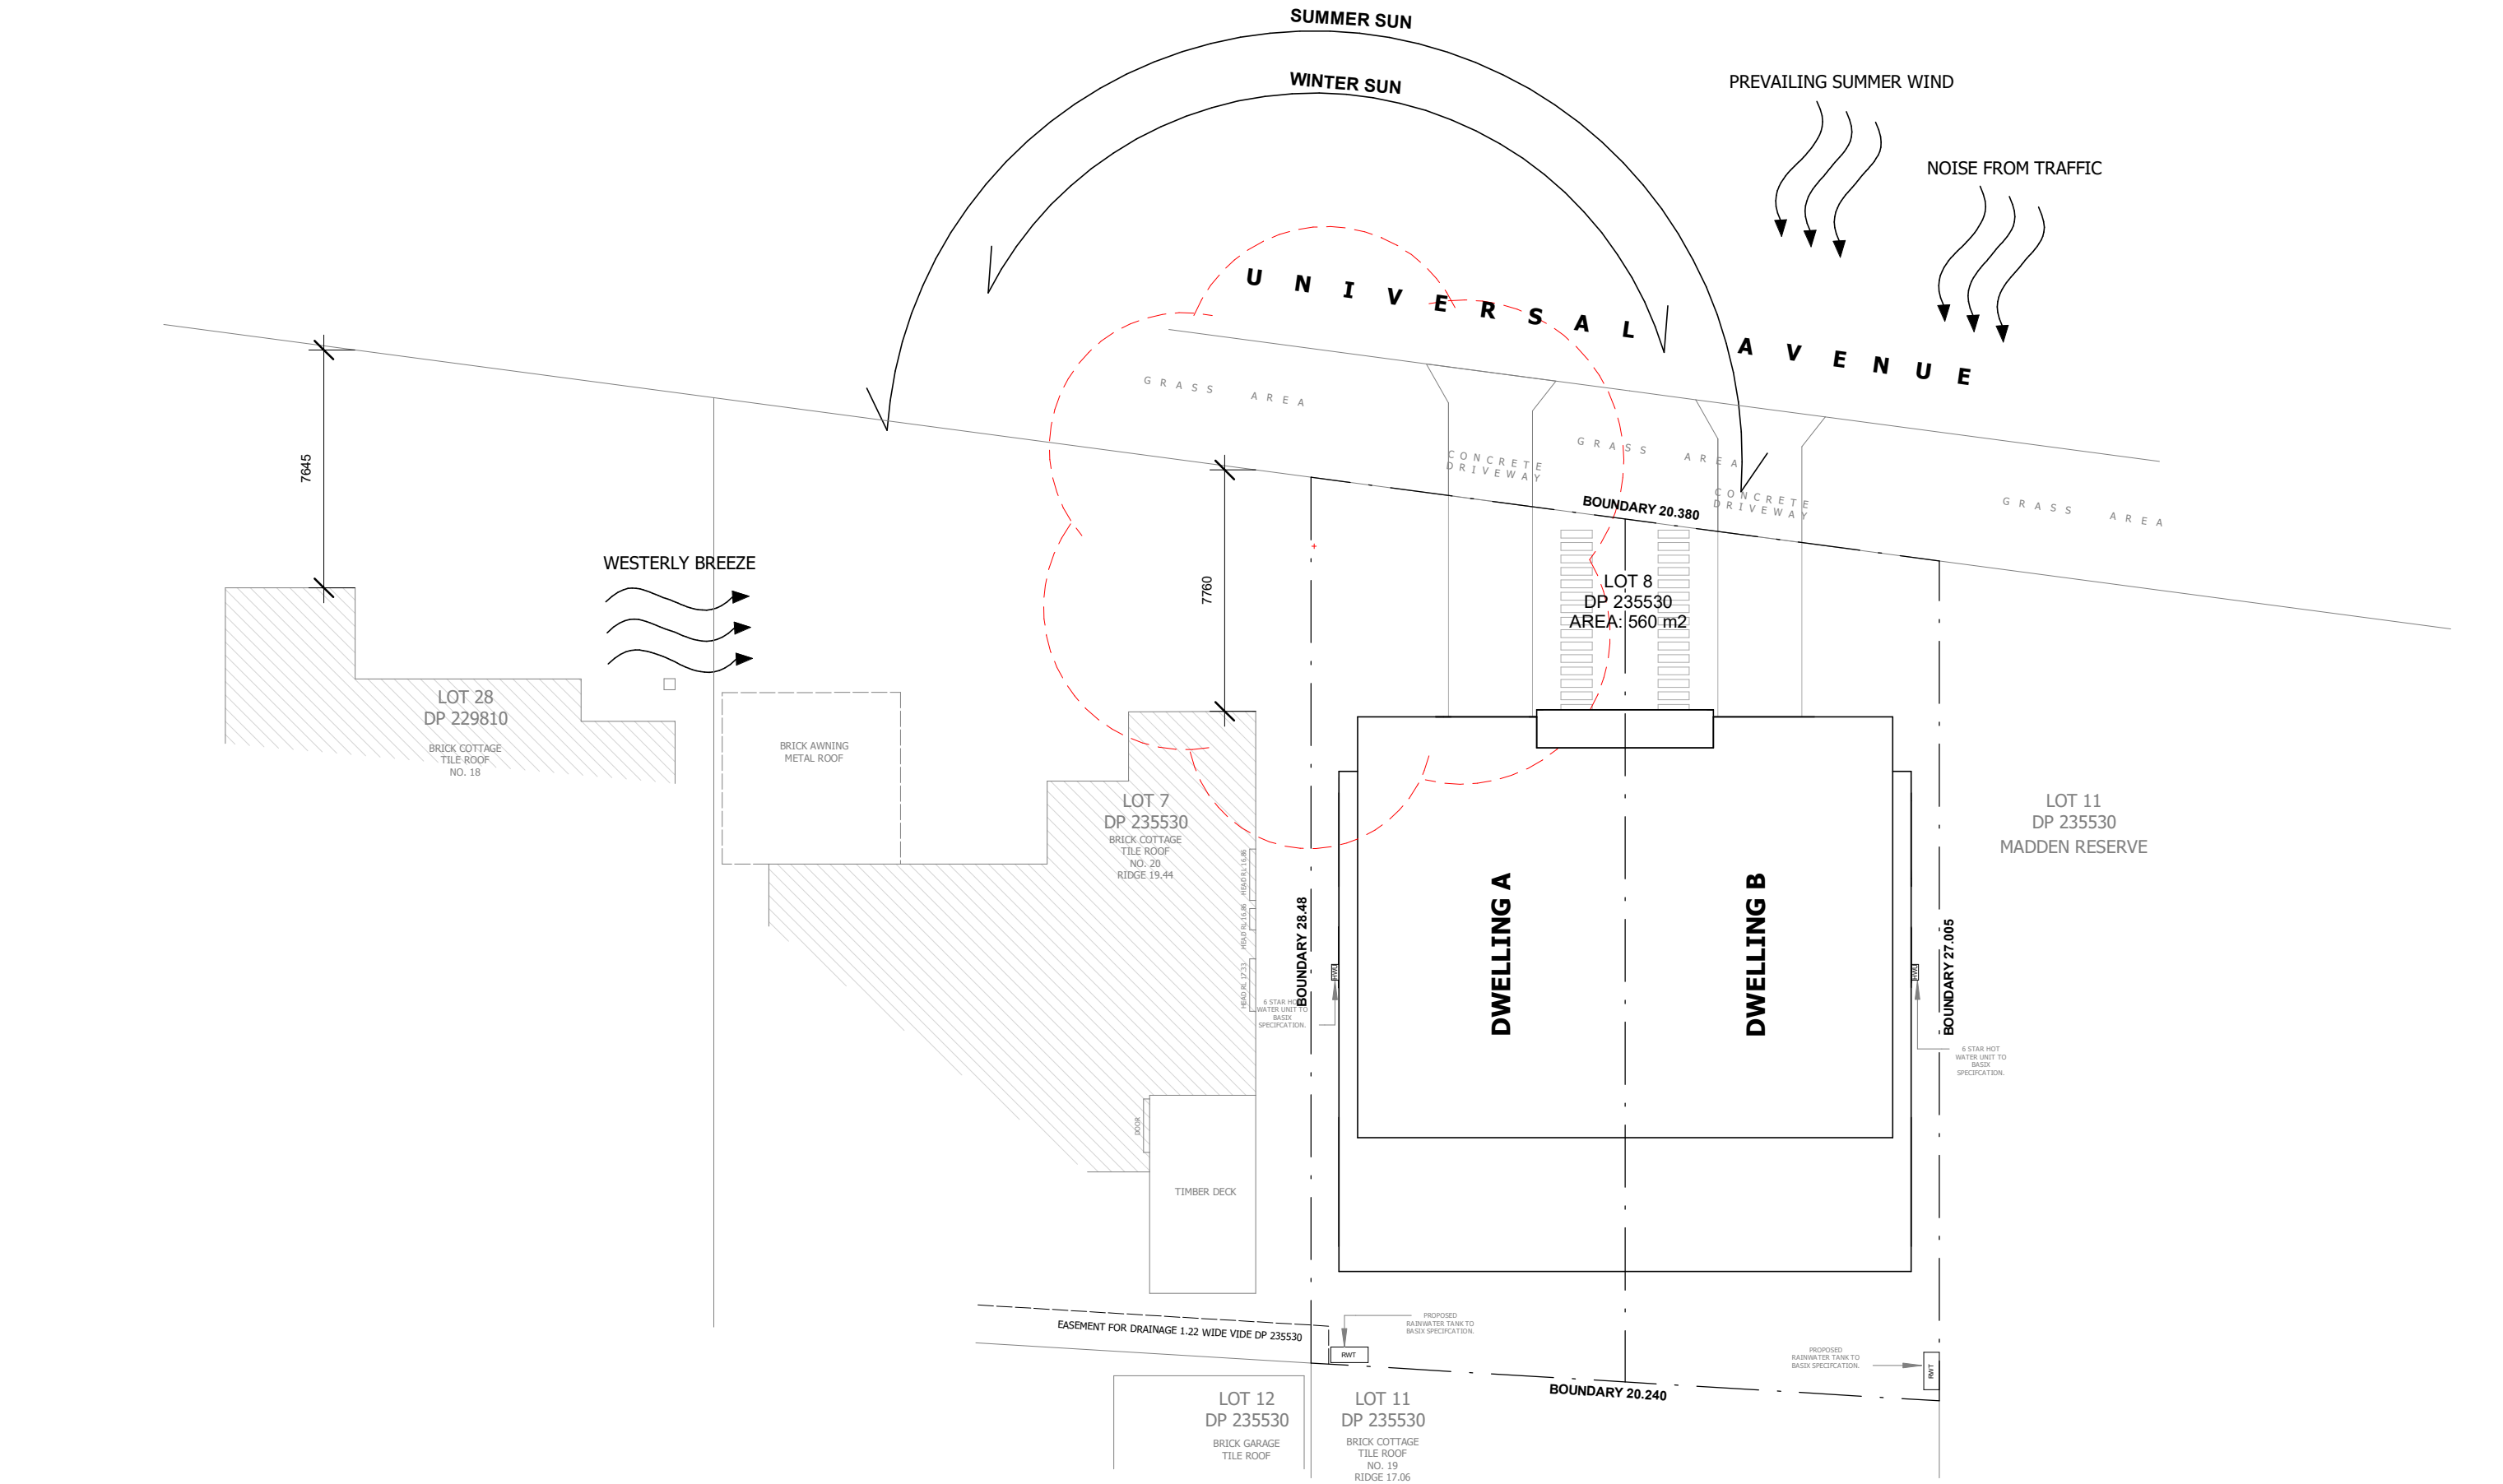

zta

zta architects

architecture / urban design / interior design

Level 1, 538 King Georges Rd,
Beverly Hills NSW 2209

ph: +61 2 8098 7886 fx: +61 2 8098 7886

e: admin@zta.net.au

ABN 56 164 632 517

CONSULTANTS

NOTE

ISSUE	DATE	PURPOSE OF ISSUE
A	31.05.22	DA SUBMISSION
B	06.07.22	DA SUBMISSION

PROJECT

22 UNIVERSAL AVE, GEORGES HALL NSW 2198

CLIENT

-

STATUS

FOR APPROVAL

STAGE

DA

N

DRAWING NO.

DA-100


SCALE

1 : 200


DATE

06 July 2022

ISSUE	DRAWN BY
B	NK
JOB NO.	CHECKED BY
22471	RZ
DRAWING TITLE	
Site Plan & Analysis	

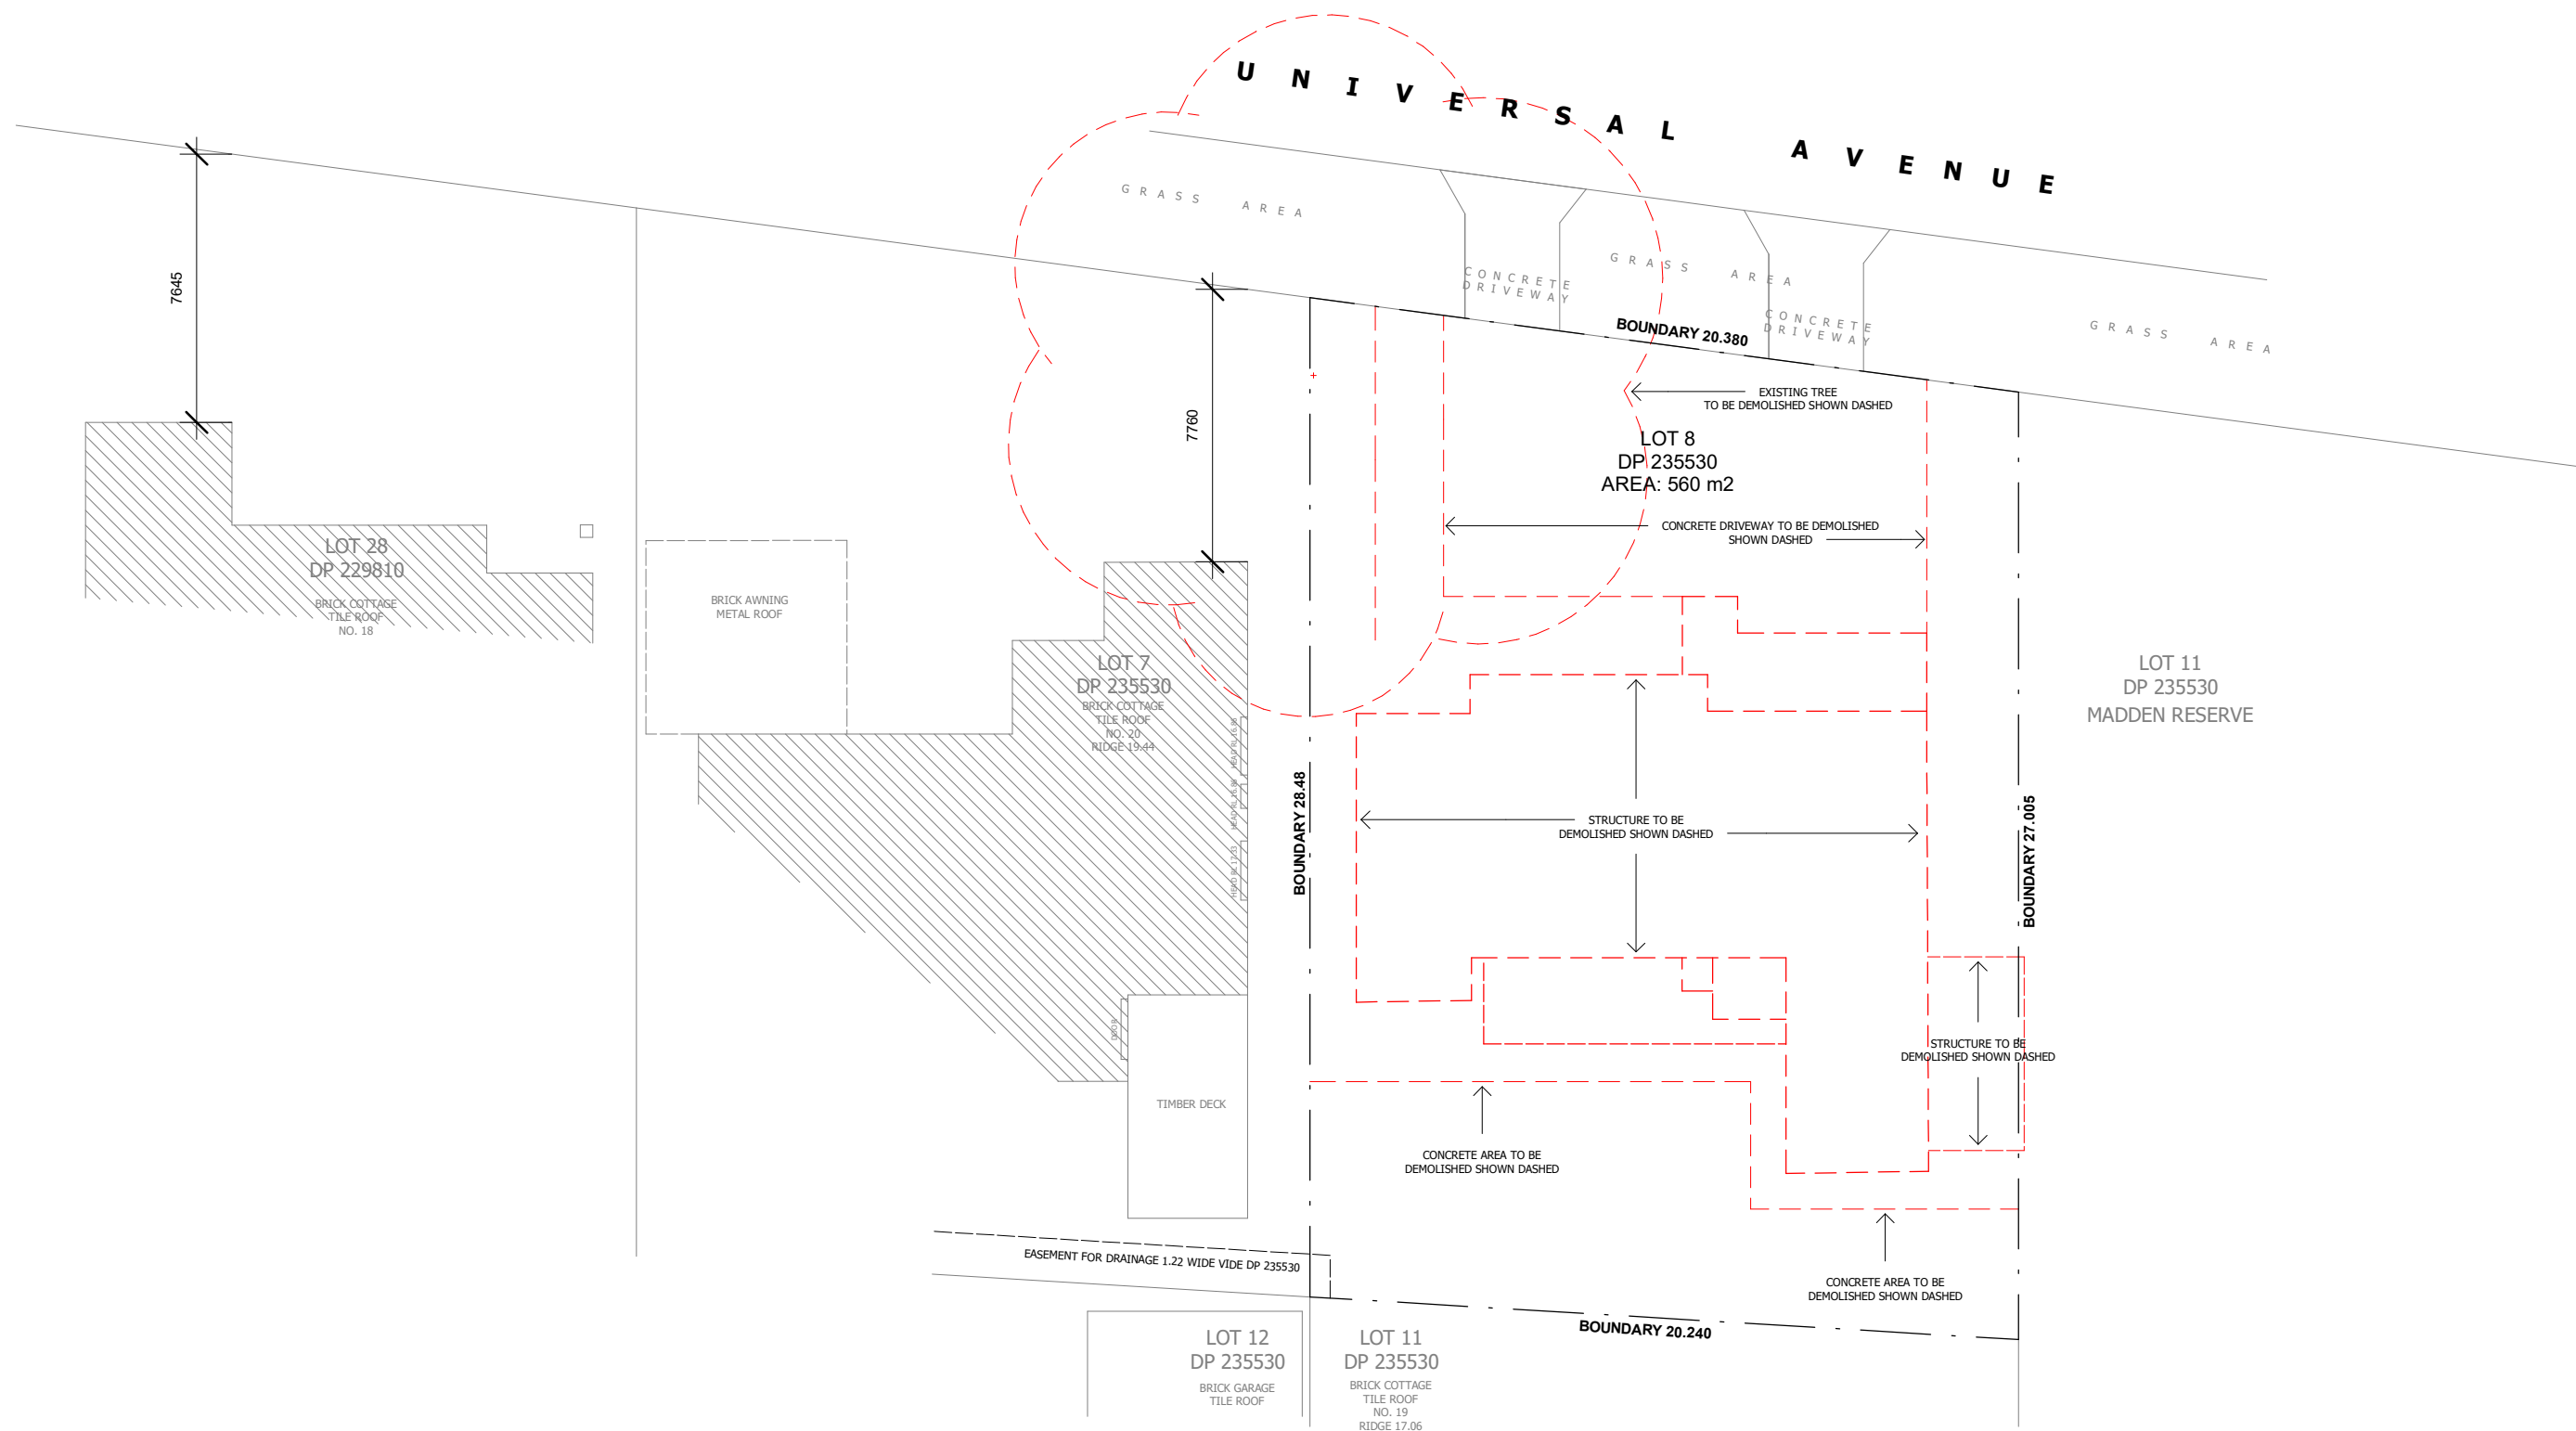

zta zta architects architecture / urban design / interior design	Level 1, 538 King Georges Rd, Beverly Hills NSW 2209 ph: +61 2 8098 7886 fx: +61 2 8098 7886 e: admin@zta.net.au ABN 56 164 632 517	CONSULTANTS	NOTE	ISSUE	DATE	PURPOSE OF ISSUE	PROJECT	STATUS	DRAWING NO.	ISSUE	DRAWN BY
				A	31.05.22	DA SUBMISSION	22 UNIVERSAL AVE, GEORGES HALL NSW 2198	FOR APPROVAL	DA-101	B	NK
				B	06.07.22	DA SUBMISSION					
							CLIENT				
								STAGE	SCALE	JOB NO.	CHECKED BY
								DA	1 : 200	22471	RZ
								N	DATE	DRAWING TITLE	
									06 July 2022	Demolition Plan	

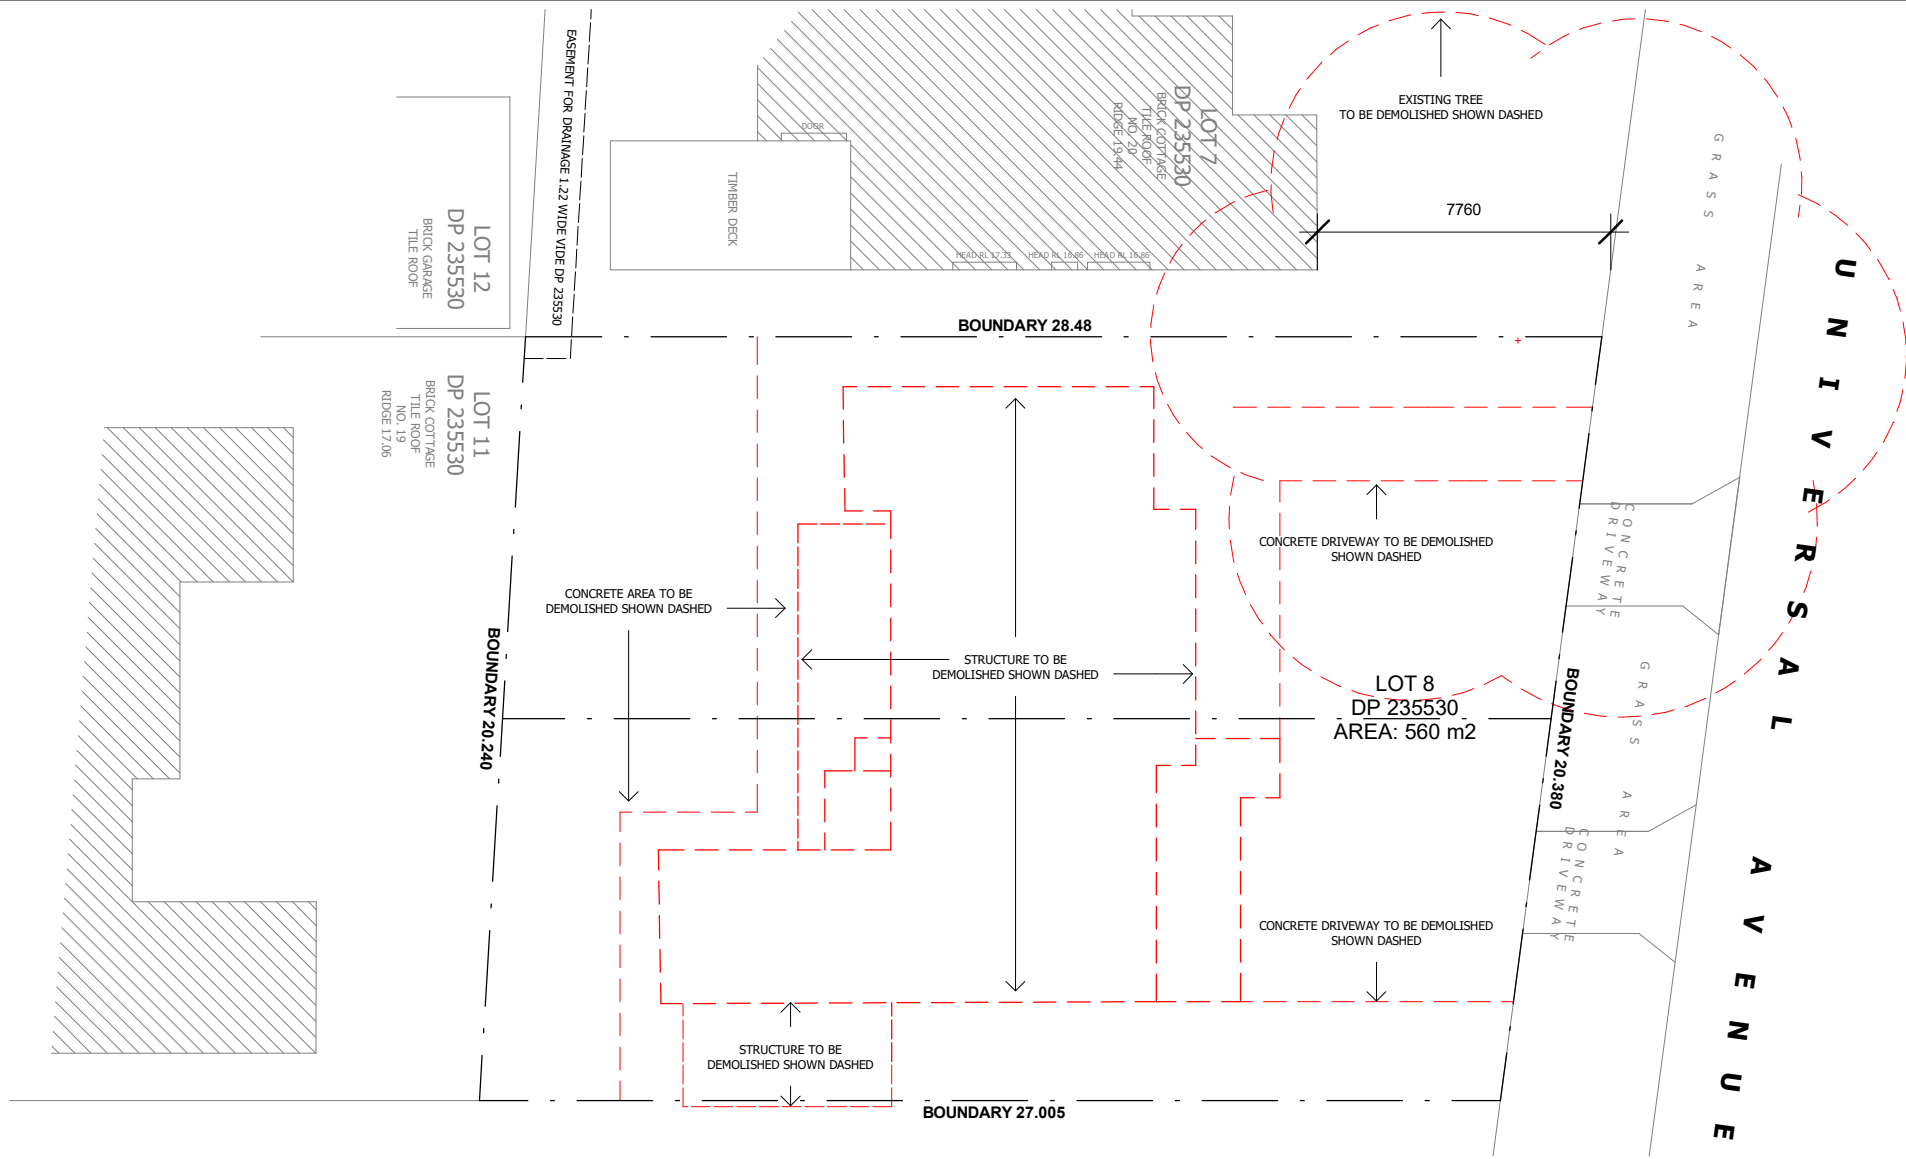

SCALE 1:200



architecture / urban design / interior design

Level 1, 538 King Georges Rd,
Beverly Hills NSW 2209
ph: +61 2 8098 7886 fx: +61 2 8098 7886
e: admin@zta.net.au
ABN 56 164 632 517

CONSULTANTS

NOTE


ISSUE	DATE	PURPOSE OF ISSUE
A	31.05.22	DA SUBMISSION
B	06.07.22	DA SUBMISSION

PROJECT
22 UNIVERSAL AVE, GEORGES
HALL NSW 2198

CLIENT
-

STATUS
FOR APPROVAL

STAGE
DA

 

DRAWING NO.
DA-102

SCALE
1 : 200

DATE
06 July 2022


ISSUE
B

JOB NO.
22471

DRAWING TITLE
Sediment Control Plan

DRAWN BY
NK

CHECKED BY
RZ

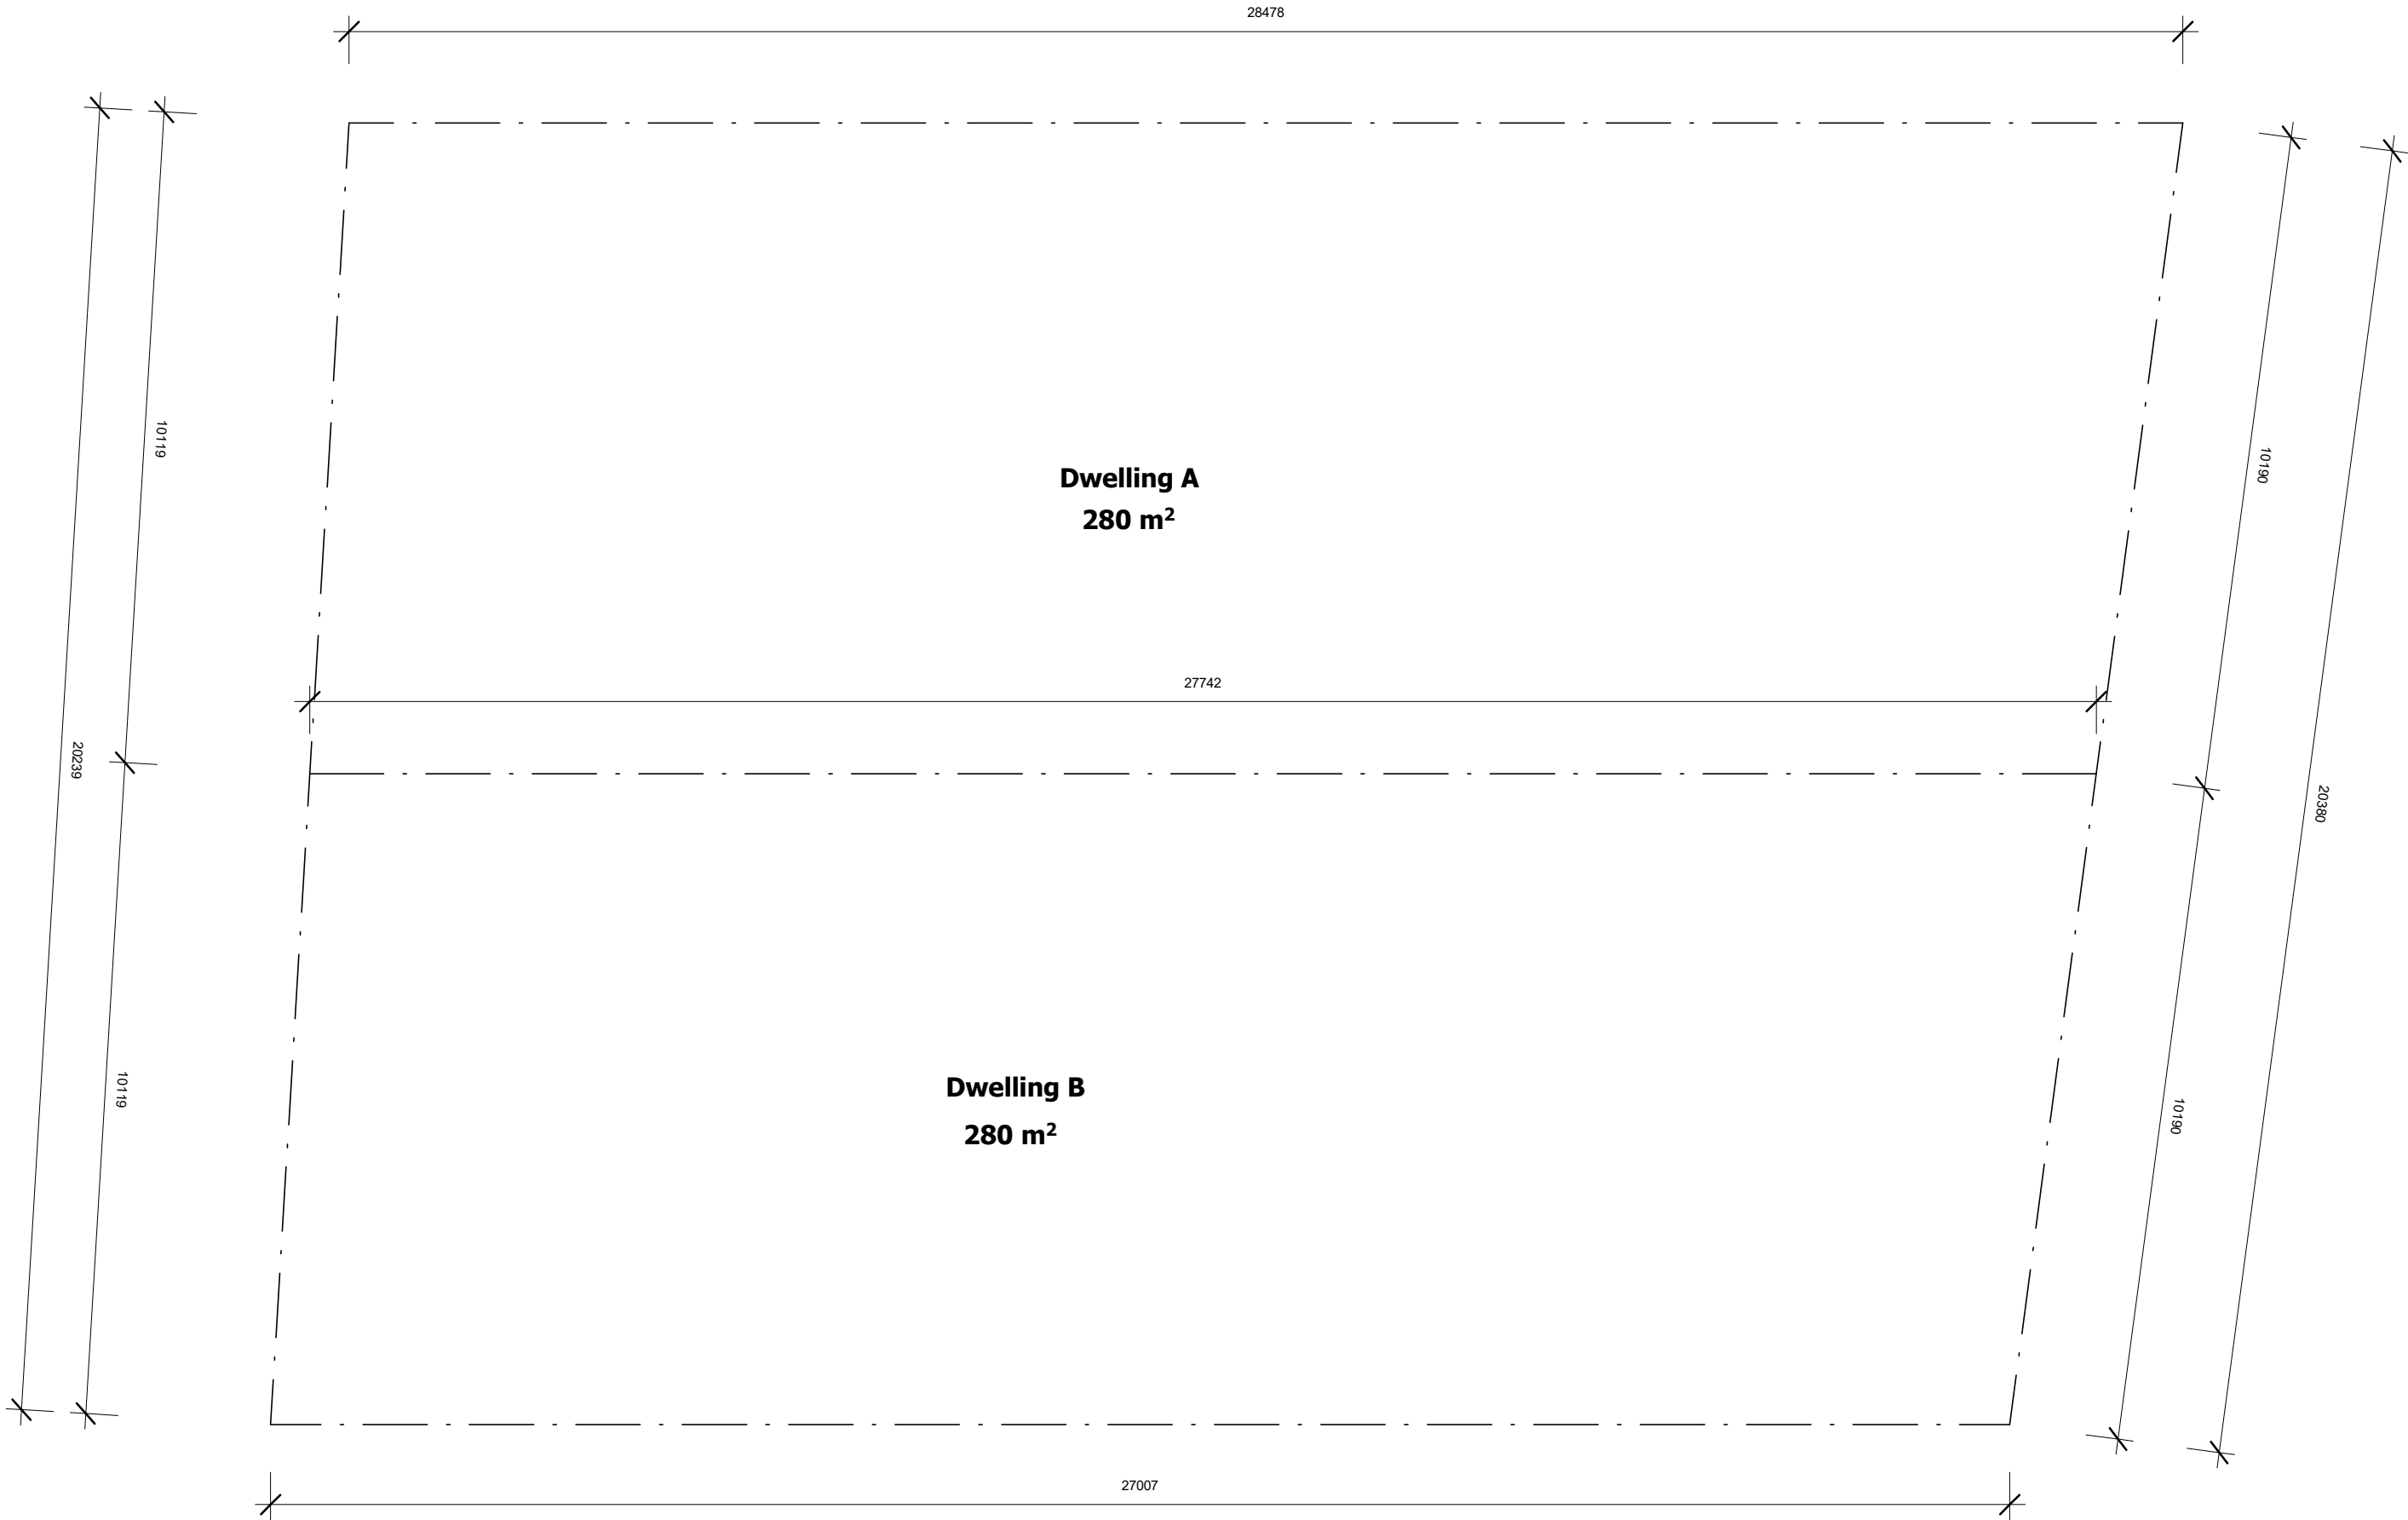

zta

zta architects

architecture / urban design / interior design

Level 1, 538 King Georges Rd,
Beverly Hills NSW 2209

ph: +61 2 8098 7886 fx: +61 2 8098 7886

e: admin@zta.net.au

ABN 56 164 632 517

CONSULTANTS

NOTE

ISSUE	DATE	PURPOSE OF ISSUE
A	31.05.22	DA SUBMISSION
B	06.07.22	DA SUBMISSION

PROJECT

22 UNIVERSAL AVE, GEORGES HALL NSW 2198

CLIENT


-

STATUS

FOR APPROVAL

STAGE

DA

 

DRAWING NO.

DA-103

SCALE

1 : 100

DATE

06 July 2022

ISSUE

B

JOB NO.

22471

DRAWING TITLE


Subdivision Plan

DRAWN BY

NK

CHECKED BY

RZ

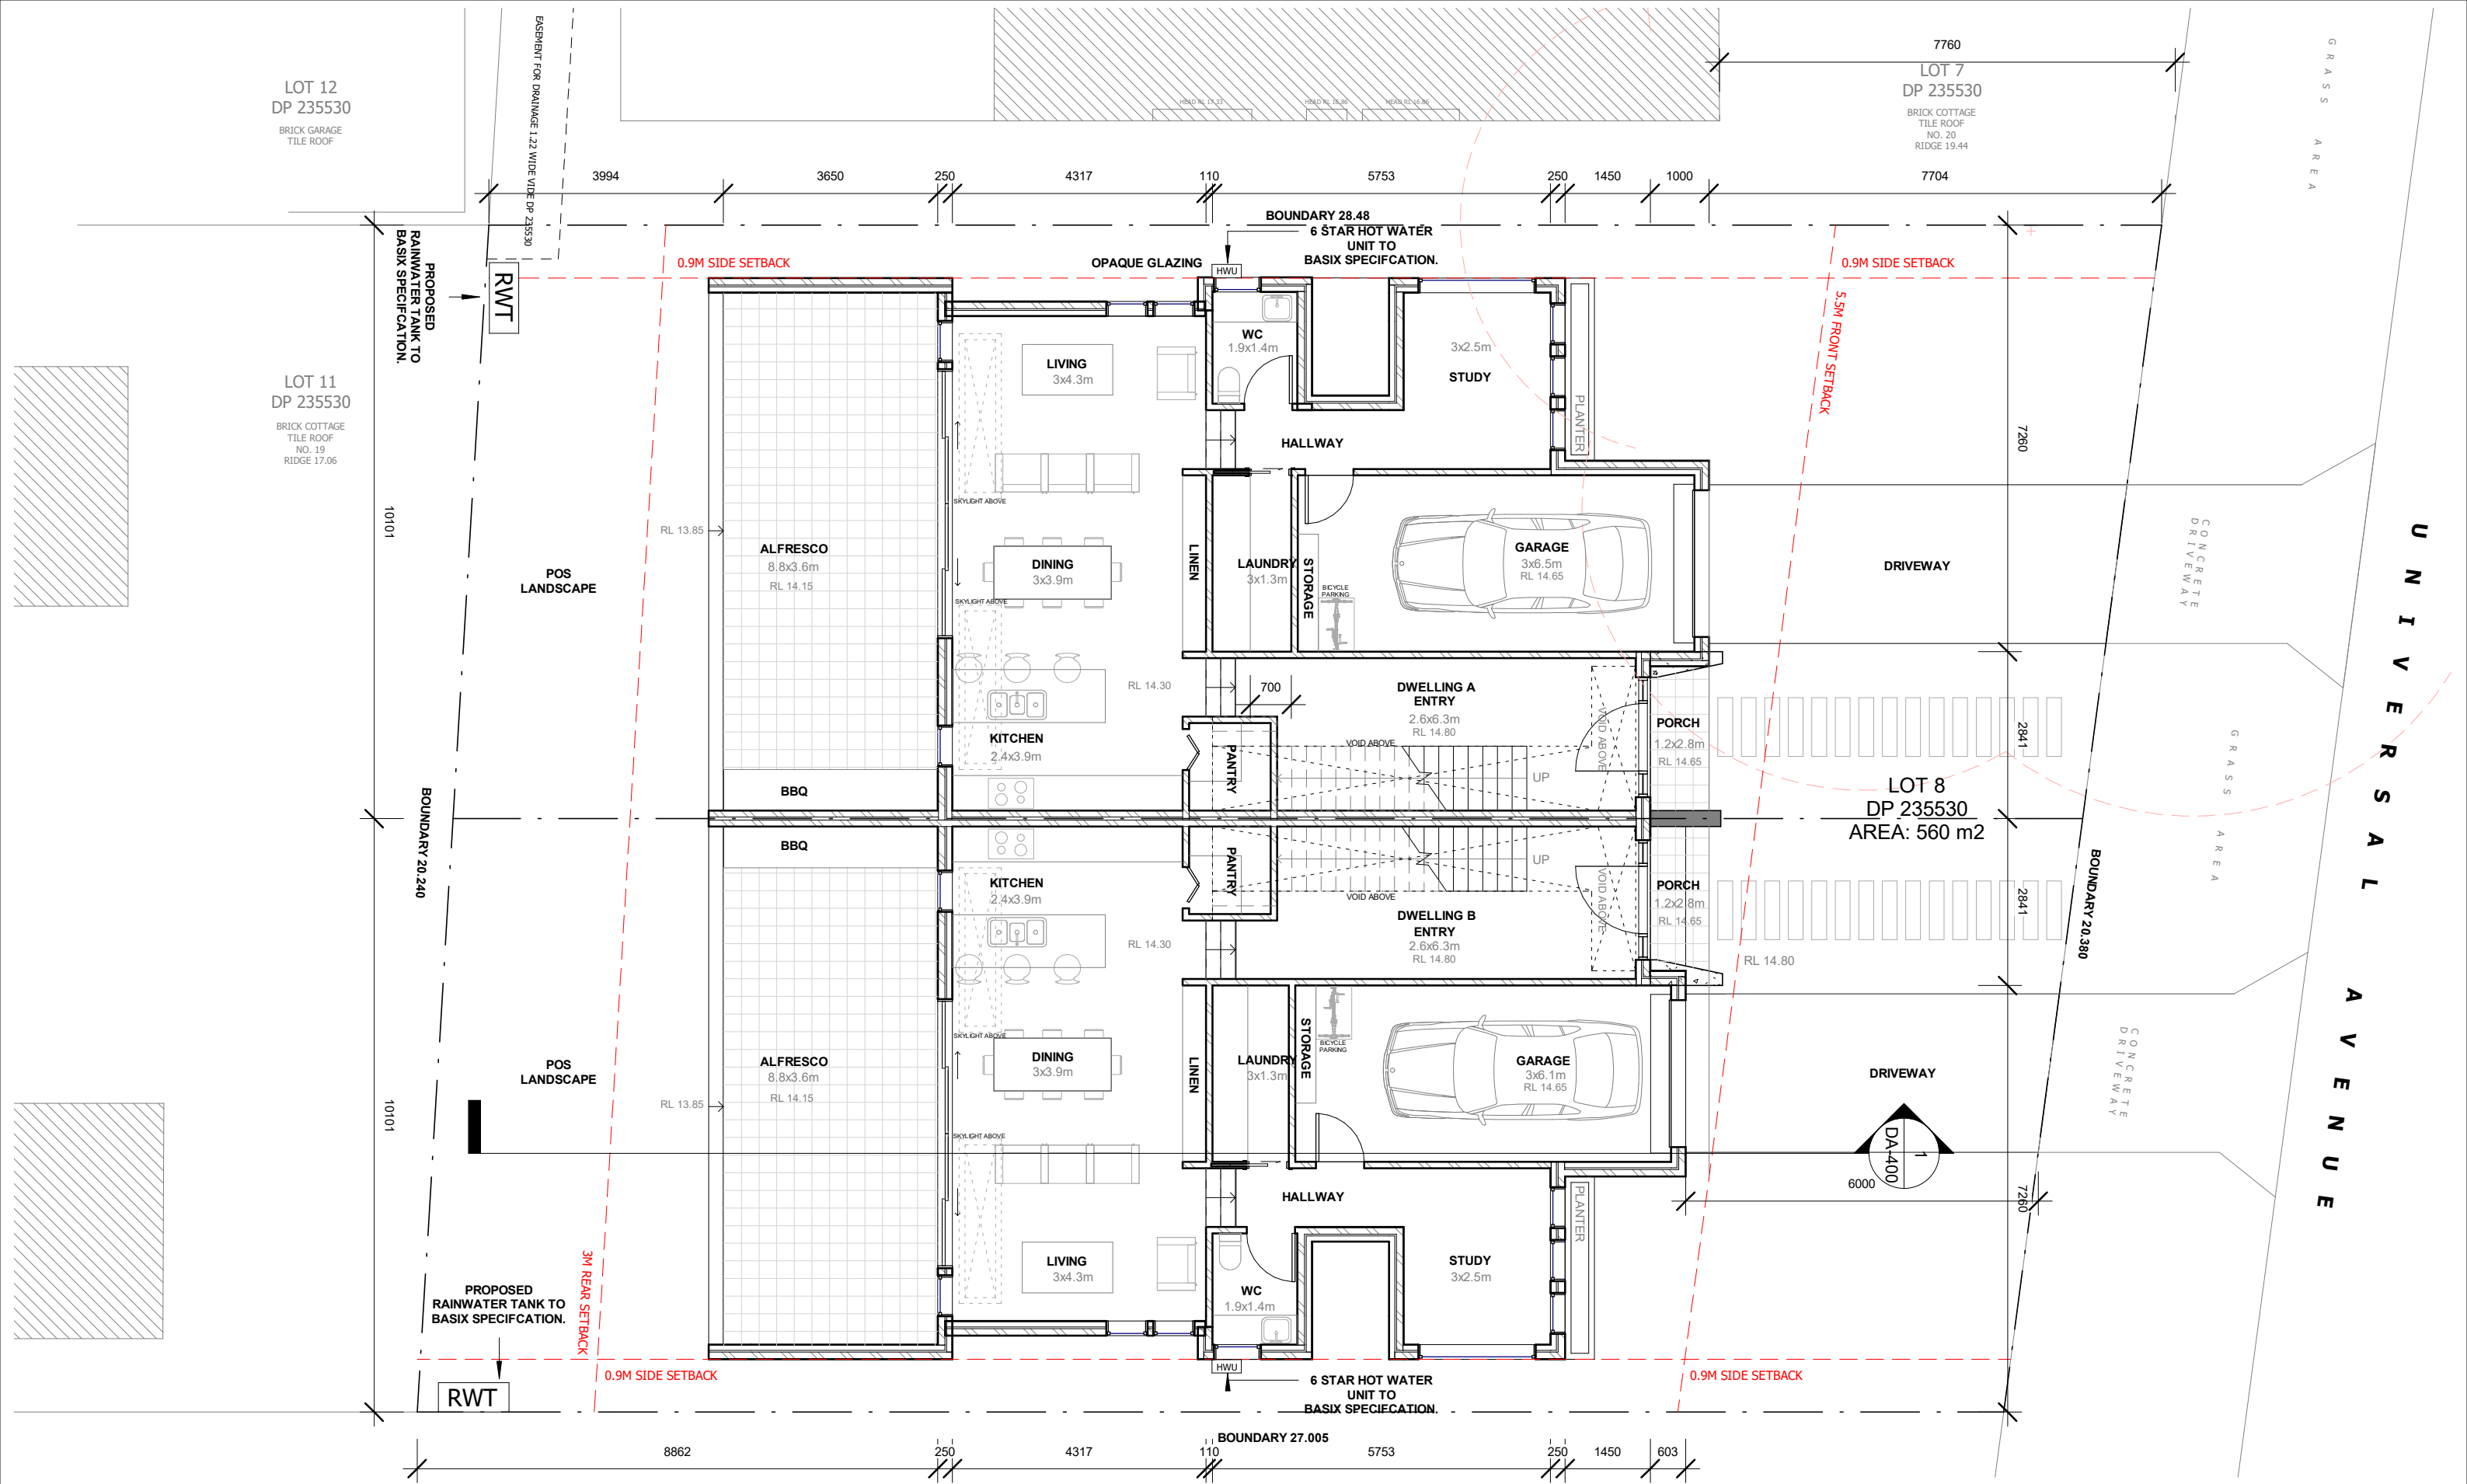

Level 1, 538 King Georges Rd,
Beverly Hills NSW 2209
ph: +61 2 8098 7886 fx: +61 2 8098 7886
e: admin@zta.net.au
ABN 56 164 632 517

zta architects
architecture / urban design / interior design

CONSULTANTS

NOTE


ISSUE	DATE	PURPOSE OF ISSUE
A	31.05.22	DA SUBMISSION
B	06.07.22	DA SUBMISSION

PROJECT
22 UNIVERSAL AVE, GEORGES
HALL NSW 2198

CLIENT
-

STATUS
FOR APPROVAL

STAGE
DA

 

DRAWING NO.
DA-201

SCALE
1 : 100

DATE
06 July 2022


ISSUE
B

JOB NO.
22471

DRAWING TITLE
Ground Floor Plan

DRAWN BY
NK


CHECKED BY
RZ

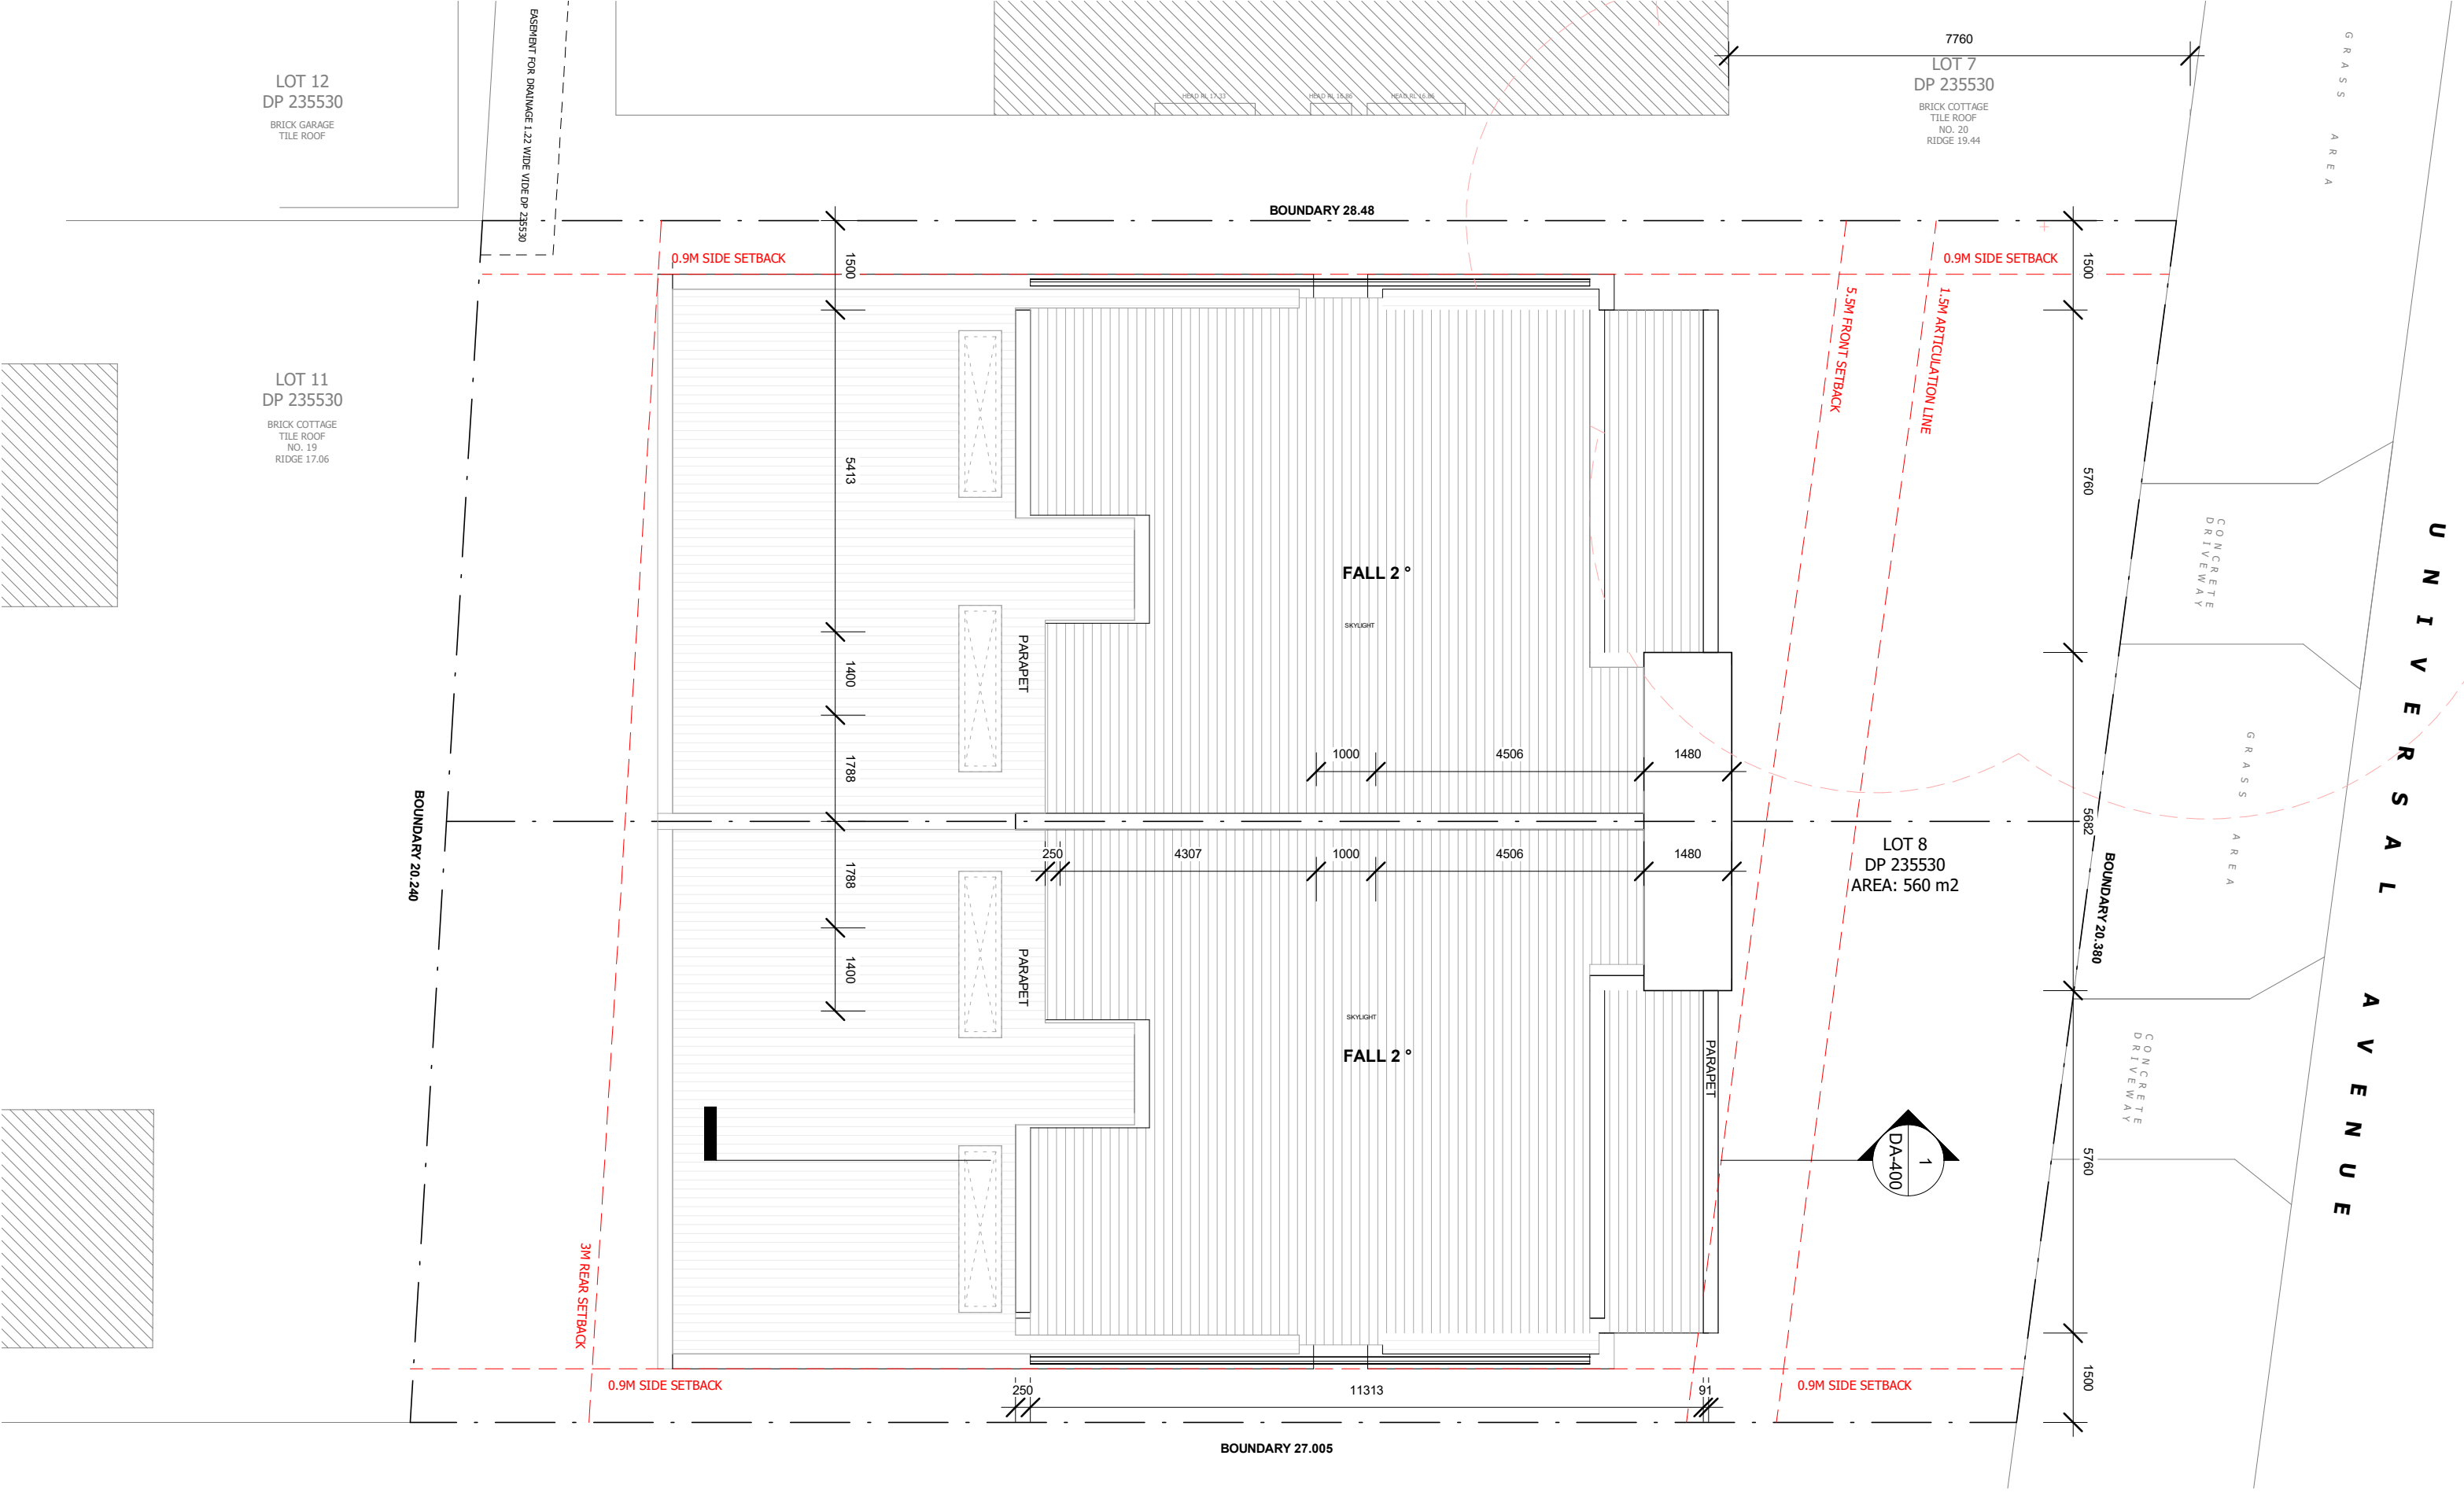

zta zta architects architecture / urban design / interior design	Level 1, 538 King Georges Rd, Beverly Hills NSW 2209 ph: +61 2 8098 7886 fx: +61 2 8098 7886 e: admin@zta.net.au ABN 56 164 632 517	CONSULTANTS	NOTE	ISSUE	DATE	PURPOSE OF ISSUE	PROJECT	STATUS	DRAWING NO.	ISSUE	DRAWN BY
				A	31.05.22	DA SUBMISSION	22 UNIVERSAL AVE, GEORGES HALL NSW 2198	FOR APPROVAL	DA-203	B	NK
				B	06.07.22	DA SUBMISSION		STAGE DA	SCALE	JOB NO.	CHECKED BY
							CLIENT		1 : 100	22471	RZ
								N	DATE	DRAWING TITLE	
							-		06 July 2022	Roof Plan	

Max. Building Height 9m


Max. Wall Height 7m

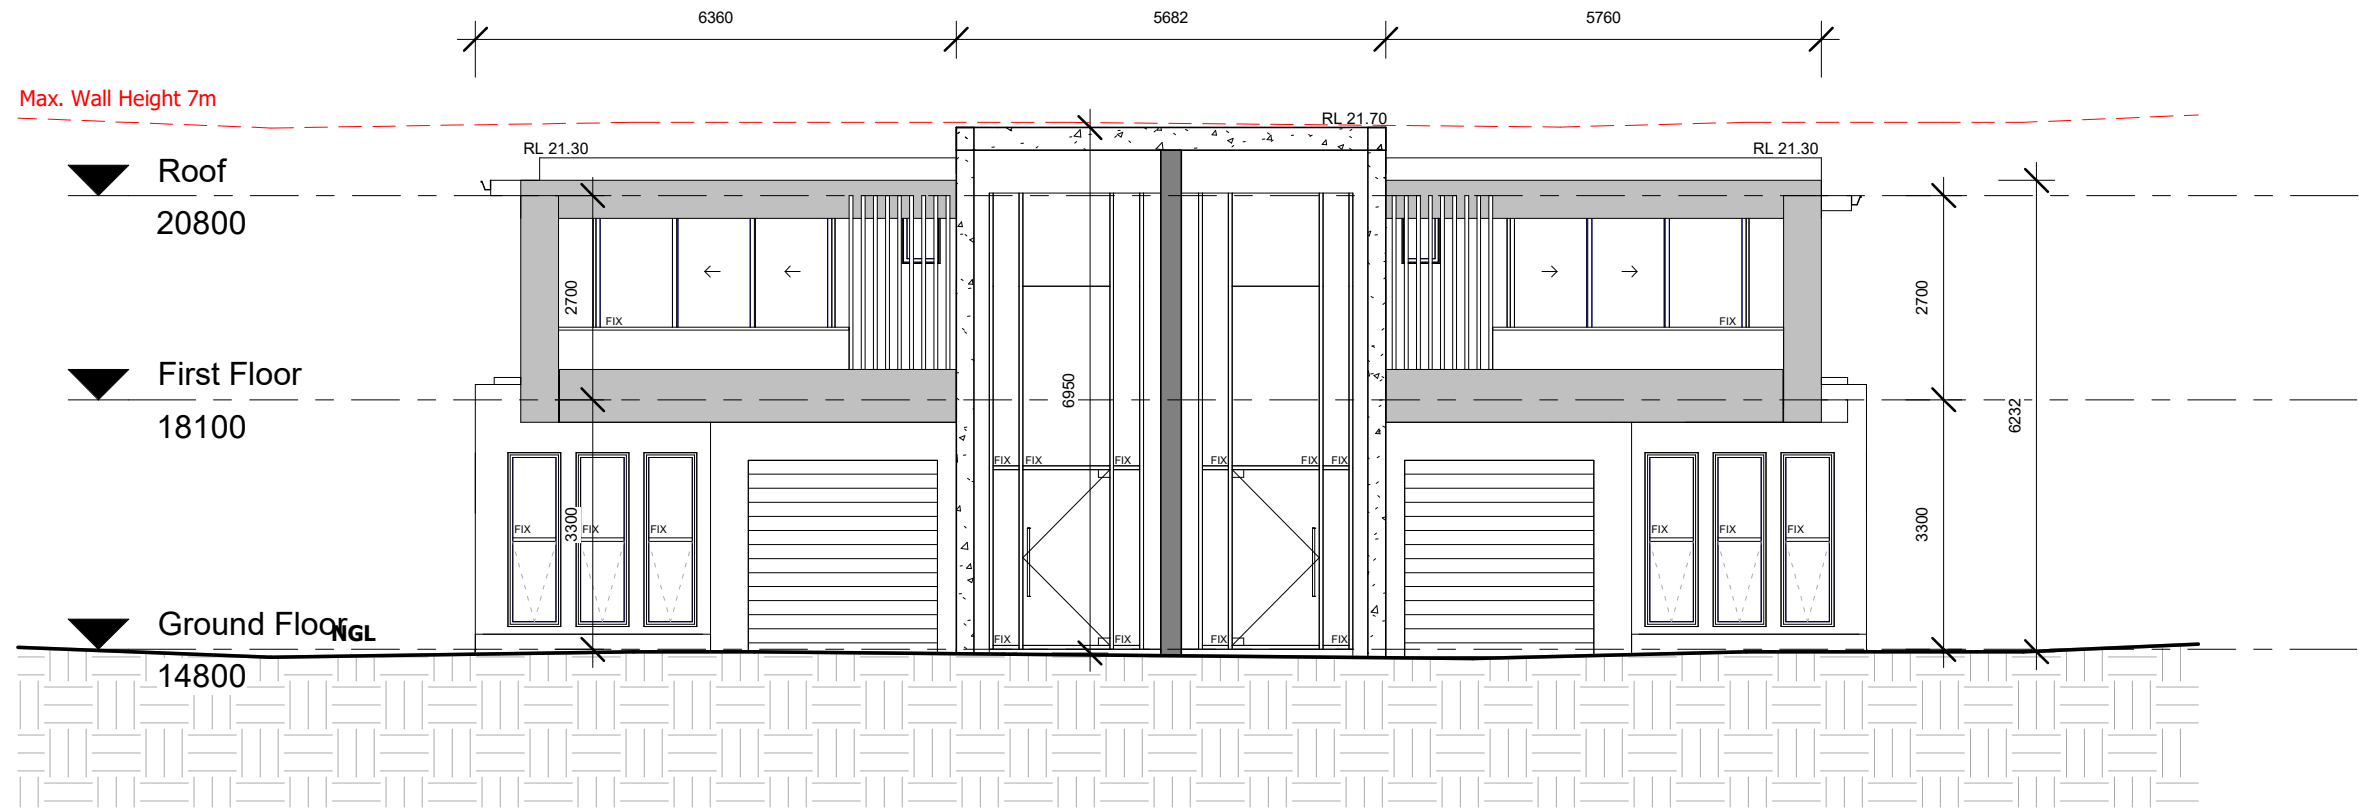

NORTH ELEVATION

Max. Building Height 9m

Max. Wall Height 7m

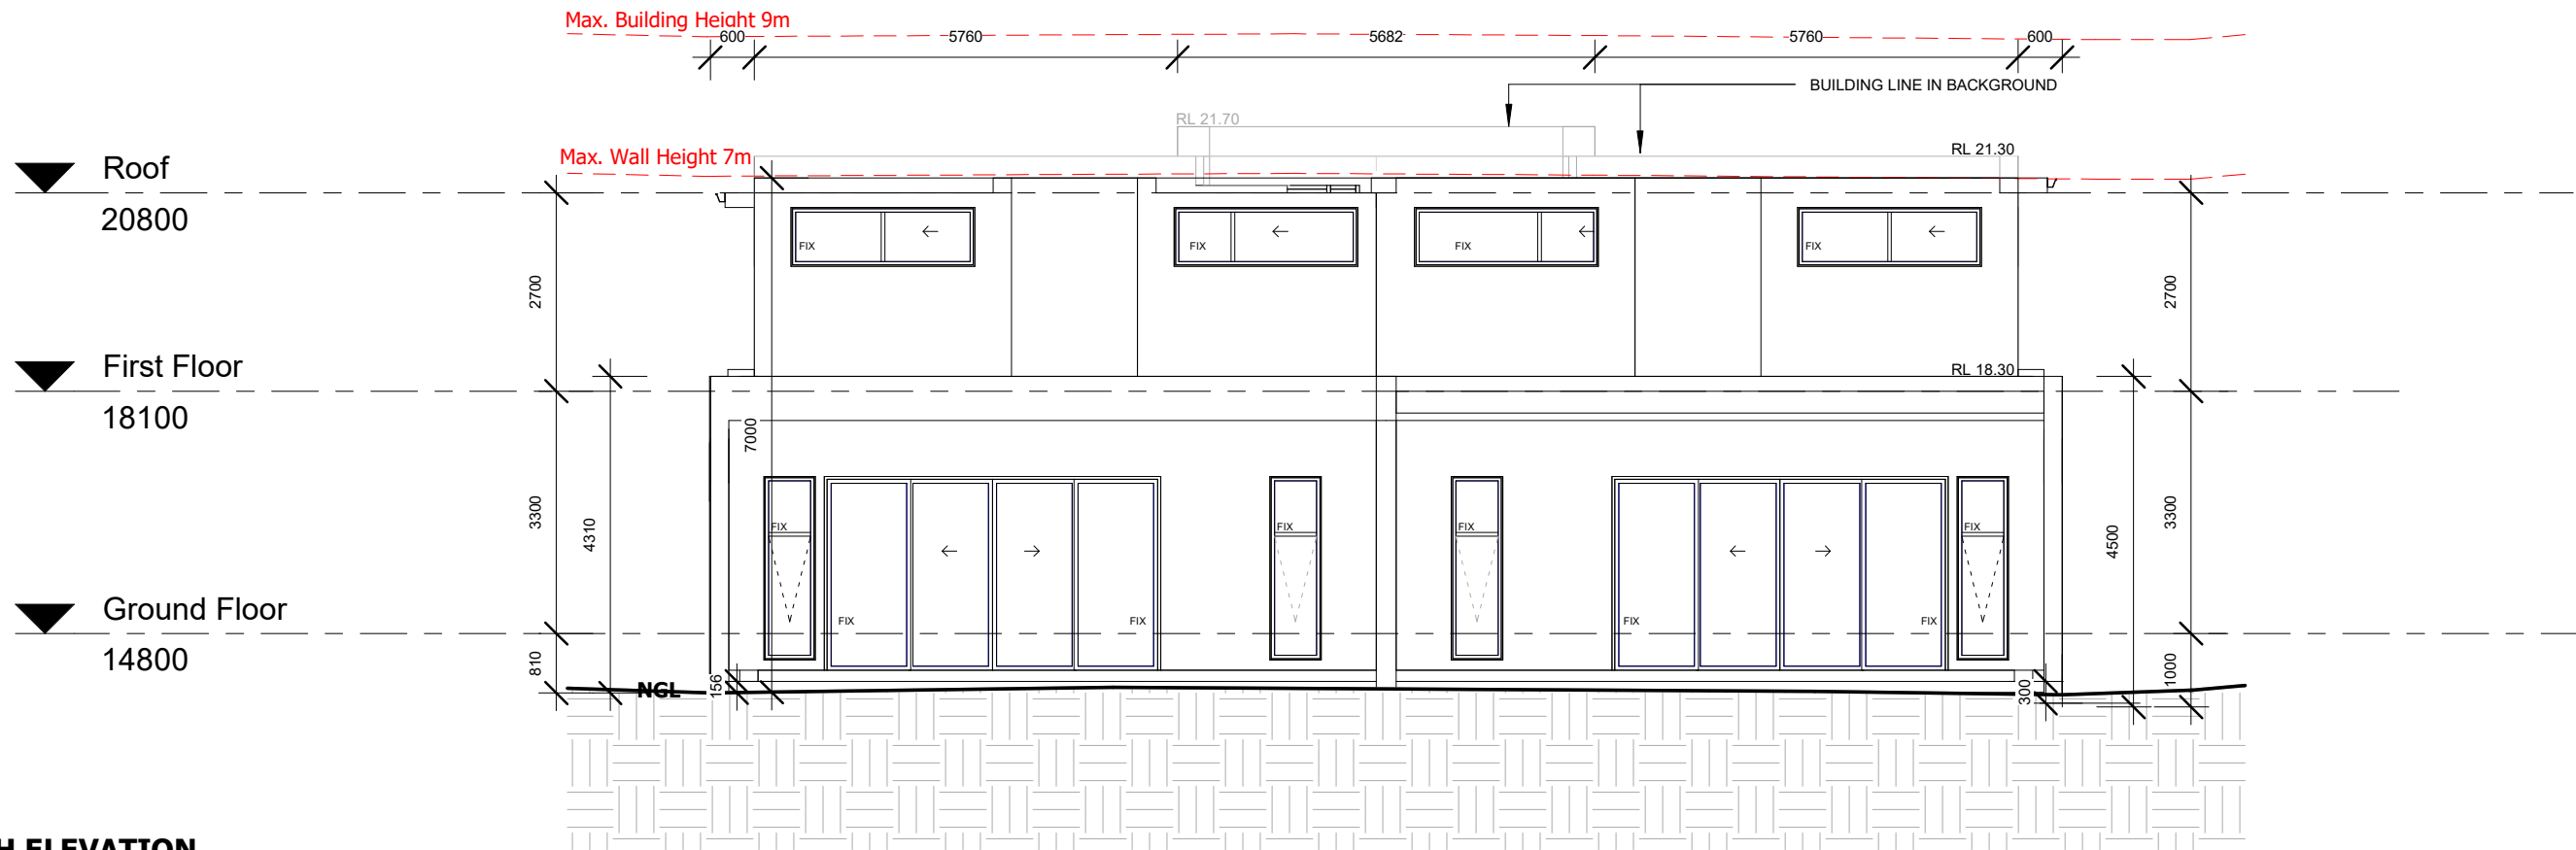

SOUTH ELEVATION



zta architects

architecture / urban design / interior design

Level 1, 538 King Georges Rd,
Beverly Hills NSW 2209
ph: +61 2 8098 7886 fx: +61 2 8098 7886
e: admin@zta.net.au
ABN 56 164 632 517

CONSULTANTS

NOTE

ISSUE

DATE

PURPOSE OF ISSUE

A

31.05.22

DA SUBMISSION

B

06.07.22

DA SUBMISSION

PROJECT

22 UNIVERSAL AVE, GEORGES
HALL NSW 2198

CLIENT

STATUS

FOR APPROVAL

STAGE

DA

DRAWING NO.

DA-300

SCALE

1 : 100

DATE

06 July 2022

ISSUE

B

JOB NO.

22471

DRAWING TITLE



Elevations

DRAWN BY


NK

CHECKED BY

RZ

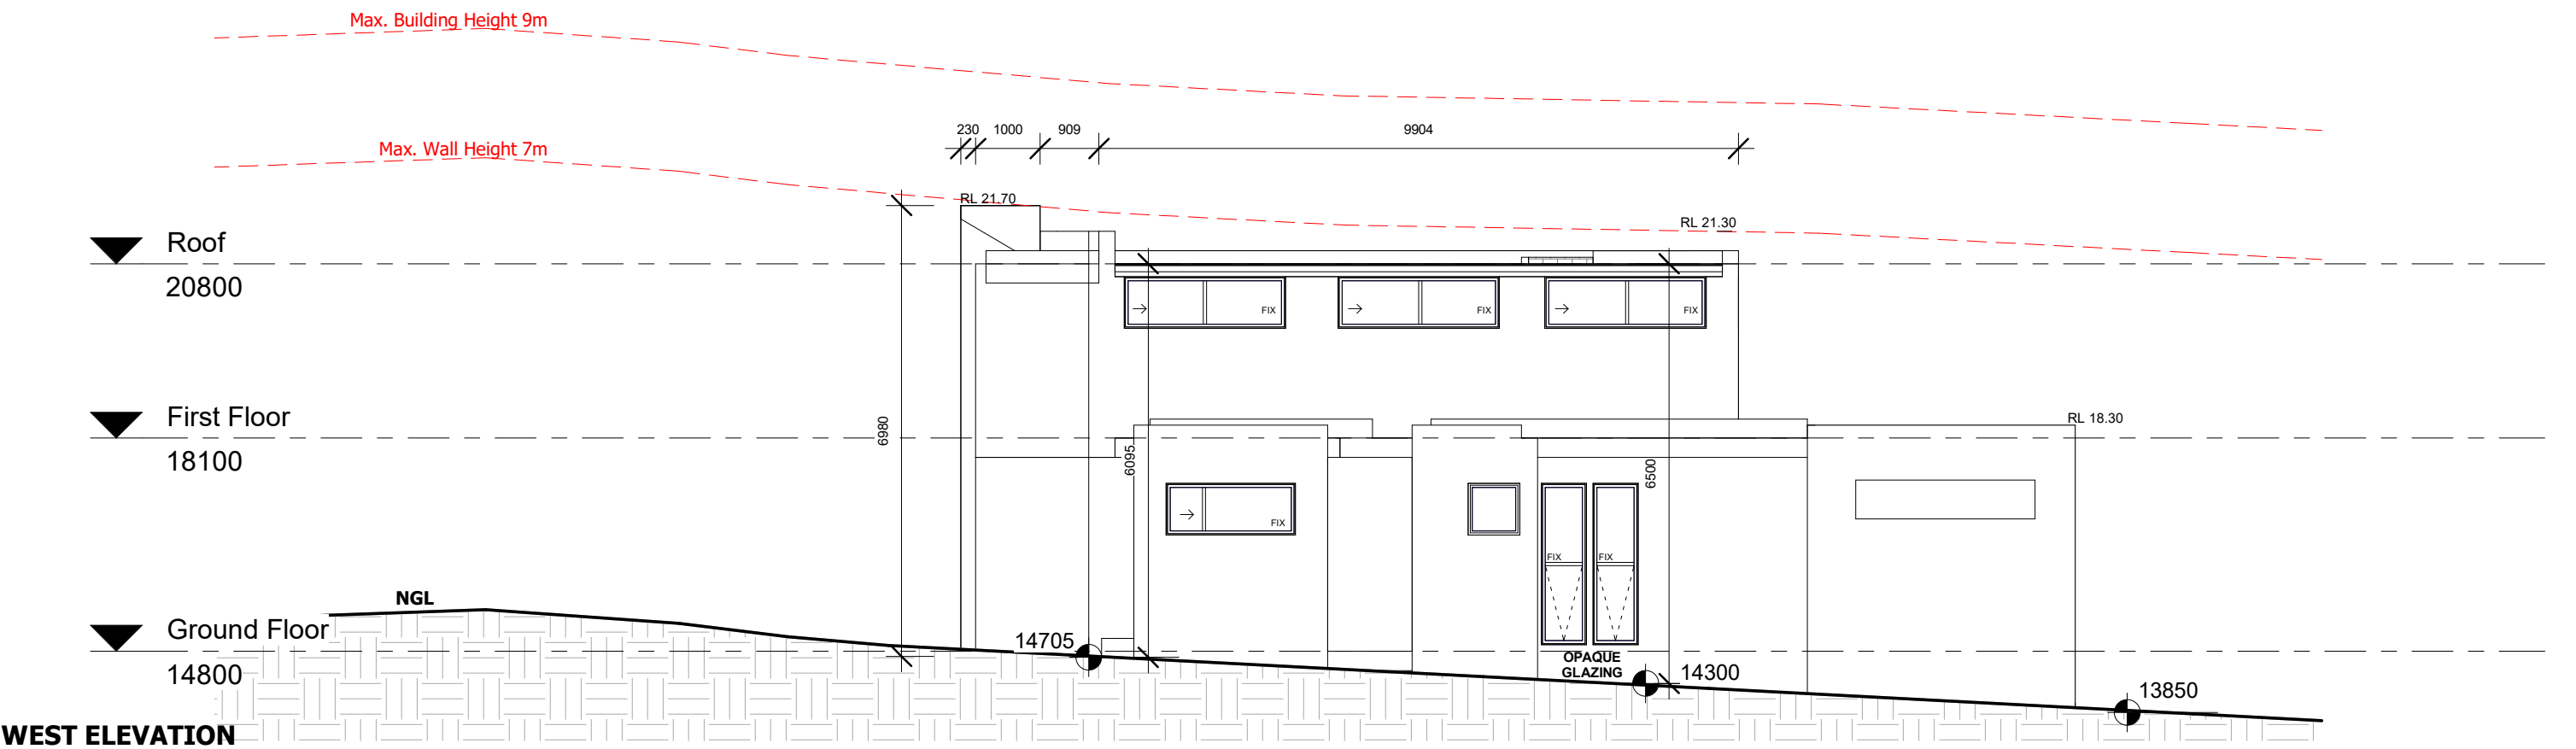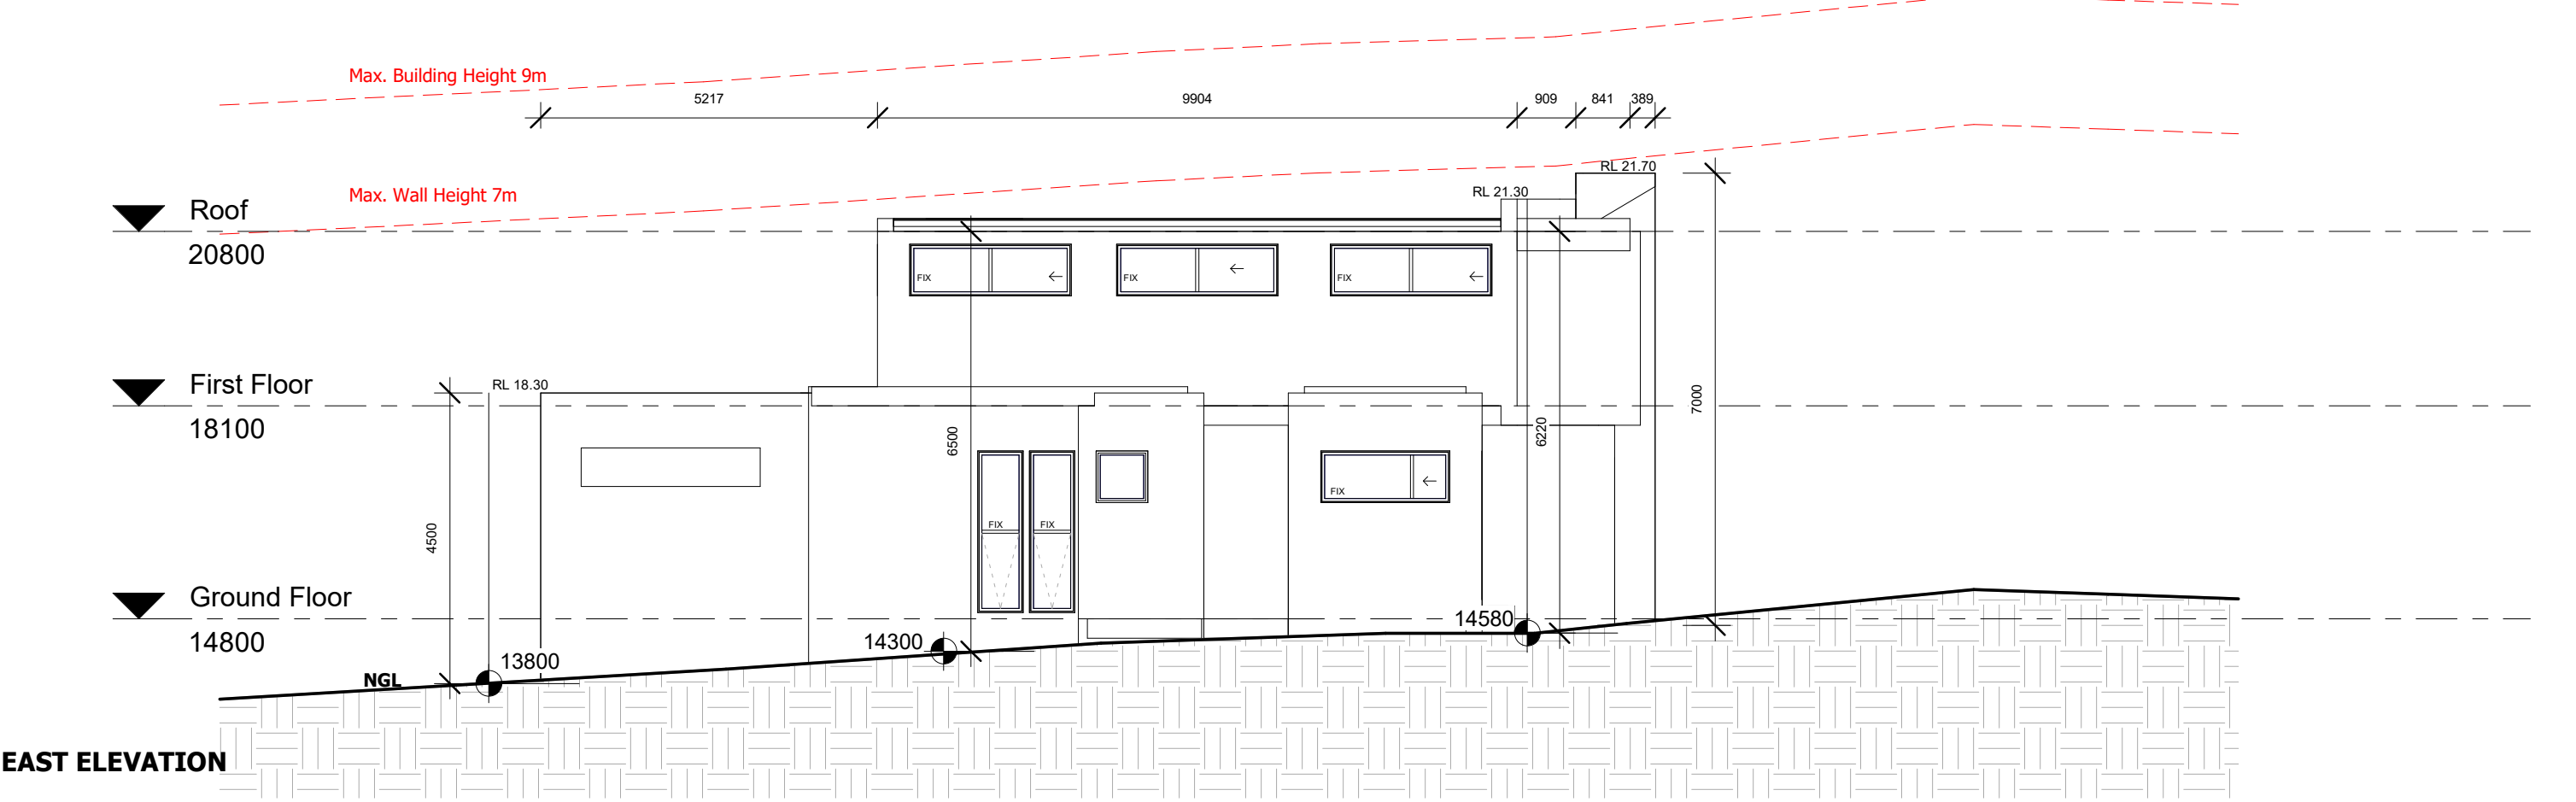

zta zta architects architecture / urban design / interior design	Level 1, 538 King Georges Rd, Beverly Hills NSW 2209 ph: +61 2 8098 7886 fx: +61 2 8098 7886 e: admin@zta.net.au ABN 56 164 632 517	CONSULTANTS	NOTE	ISSUE	DATE	PURPOSE OF ISSUE	PROJECT 22 UNIVERSAL AVE, GEORGES HALL NSW 2198	STATUS FOR APPROVAL	DRAWING NO. DA-301	ISSUE B	DRAWN BY NK
				A	31.05.22	DA SUBMISSION					
				B	06.07.22	DA SUBMISSION					
							CLIENT		SCALE 1 : 100	JOB NO. 22471	CHECKED BY RZ
								STAGE DA	DATE 06 July 2022	DRAWING TITLE Elevations	

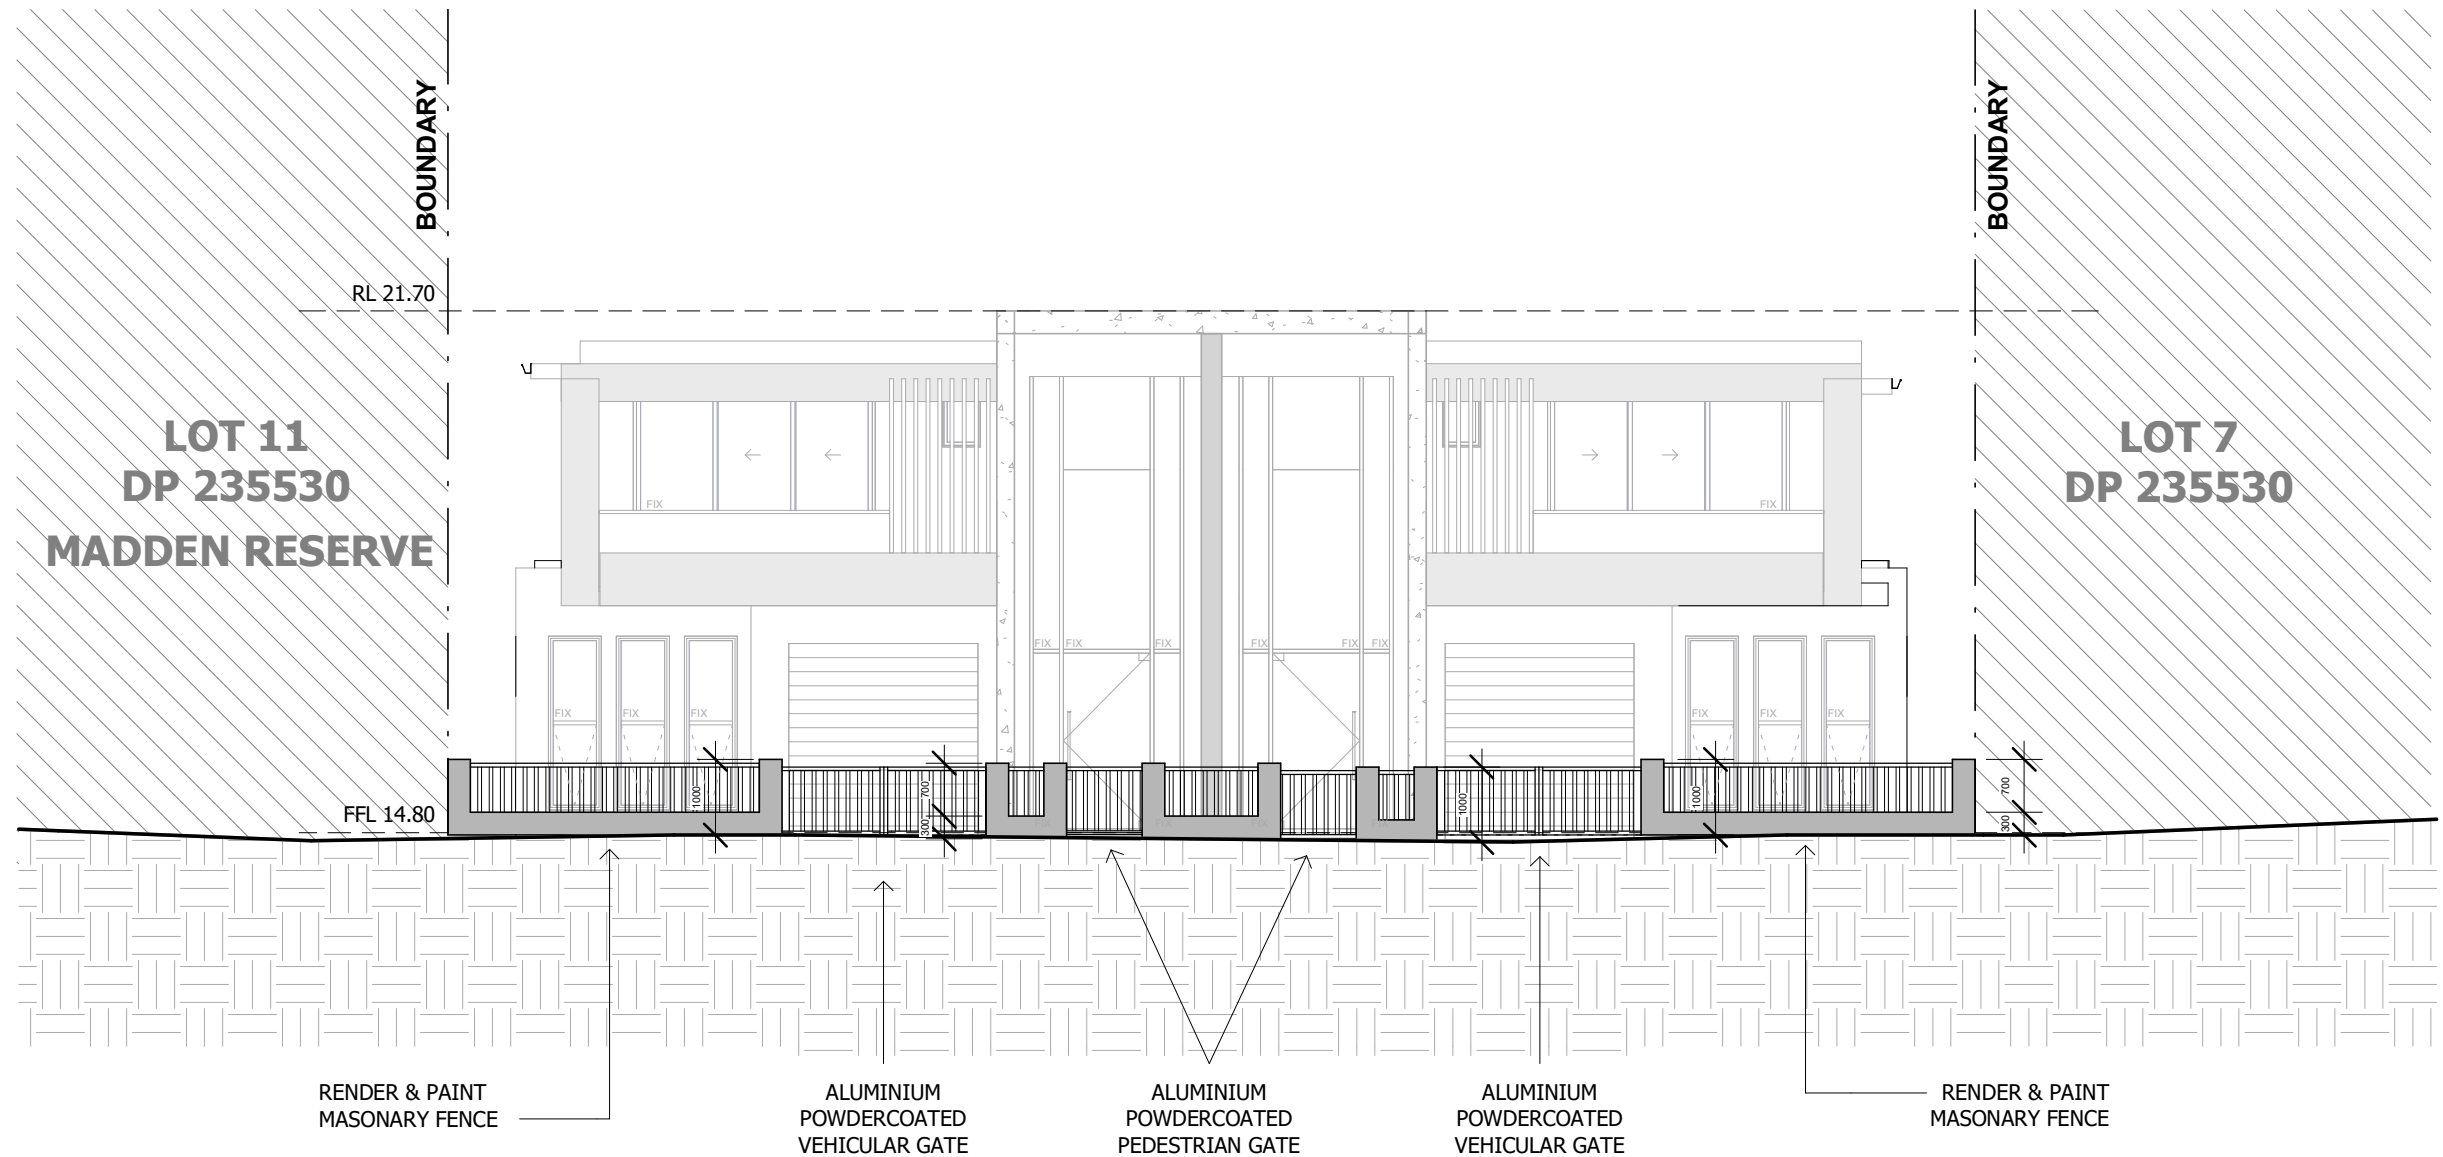

zta architects

architecture / urban design / interior design

Level 1, 538 King Georges Rd,
Beverly Hills NSW 2209
ph: +61 2 8098 7886 fx: +61 2 8098 7886
e: admin@zta.net.au
ABN 56 164 632 517

CONSULTANTS

NOTE

ISSUE

DATE

PURPOSE OF ISSUE

A

31.05.22

DA SUBMISSION

B

06.07.22

DA SUBMISSION

PROJECT

22 UNIVERSAL AVE, GEORGES
HALL NSW 2198

CLIENT

STATUS

FOR APPROVAL

STAGE
DA

DRAWING NO.

DA-302

SCALE

1 : 100

DATE

06 July 2022

ISSUE

B

JOB NO.

22471

DRAWING TITLE


Streetscape

DRAWN BY


NK

CHECKED BY

RZ

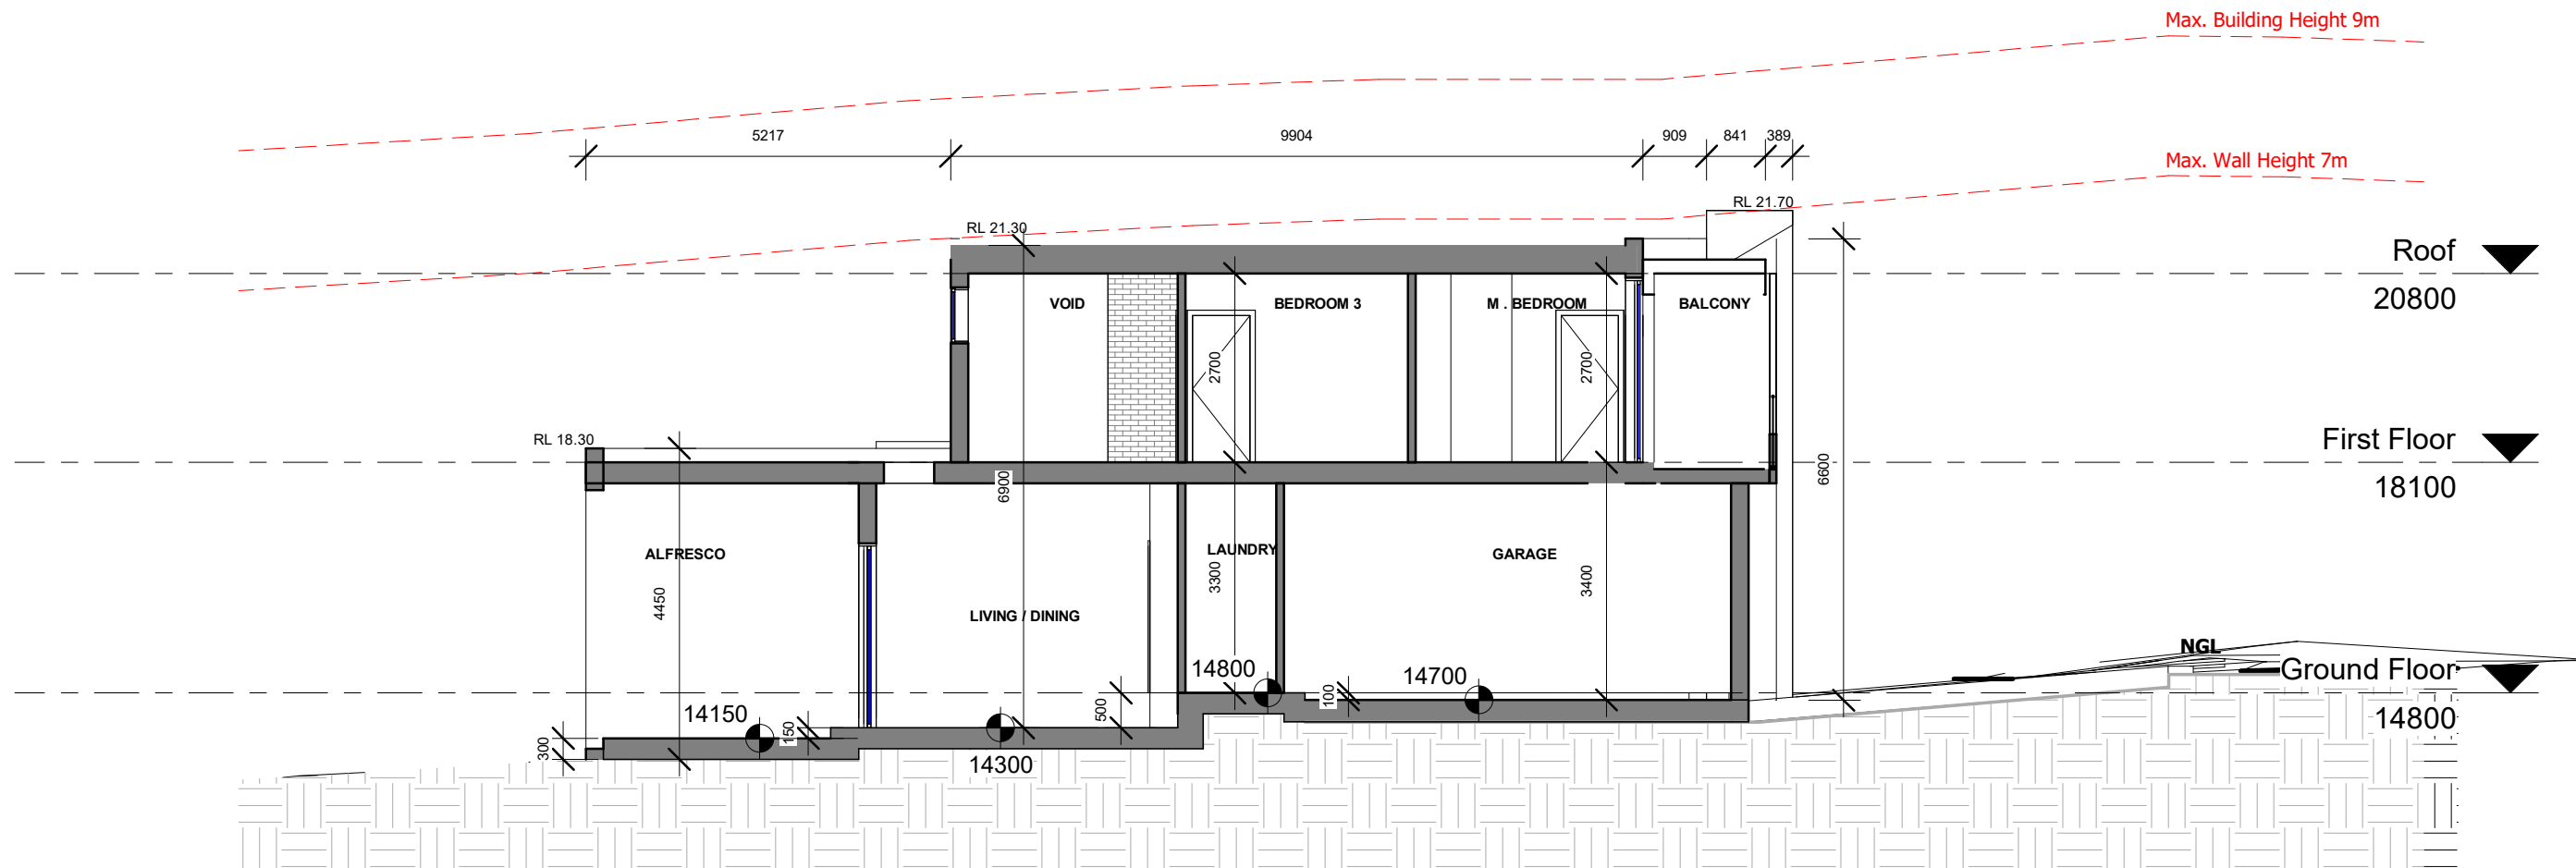

zta zta architects architecture / urban design / interior design	Level 1, 538 King Georges Rd, Beverly Hills NSW 2209 ph: +61 2 8098 7886 fx: +61 2 8098 7886 e: admin@zta.net.au ABN 56 164 632 517	CONSULTANTS	NOTE	ISSUE	DATE	PURPOSE OF ISSUE	PROJECT 22 UNIVERSAL AVE, GEORGES HALL NSW 2198 CLIENT -	STATUS FOR APPROVAL STAGE DA	DRAWING NO. DA-400 SCALE 1 : 100 DATE 06 July 2022	ISSUE B JOB NO. 22471 DRAWING TITLE Section	DRAWN BY NK CHECKED BY RZ
				A	31.05.22	DA SUBMISSION					
				B	06.07.22	DA SUBMISSION					

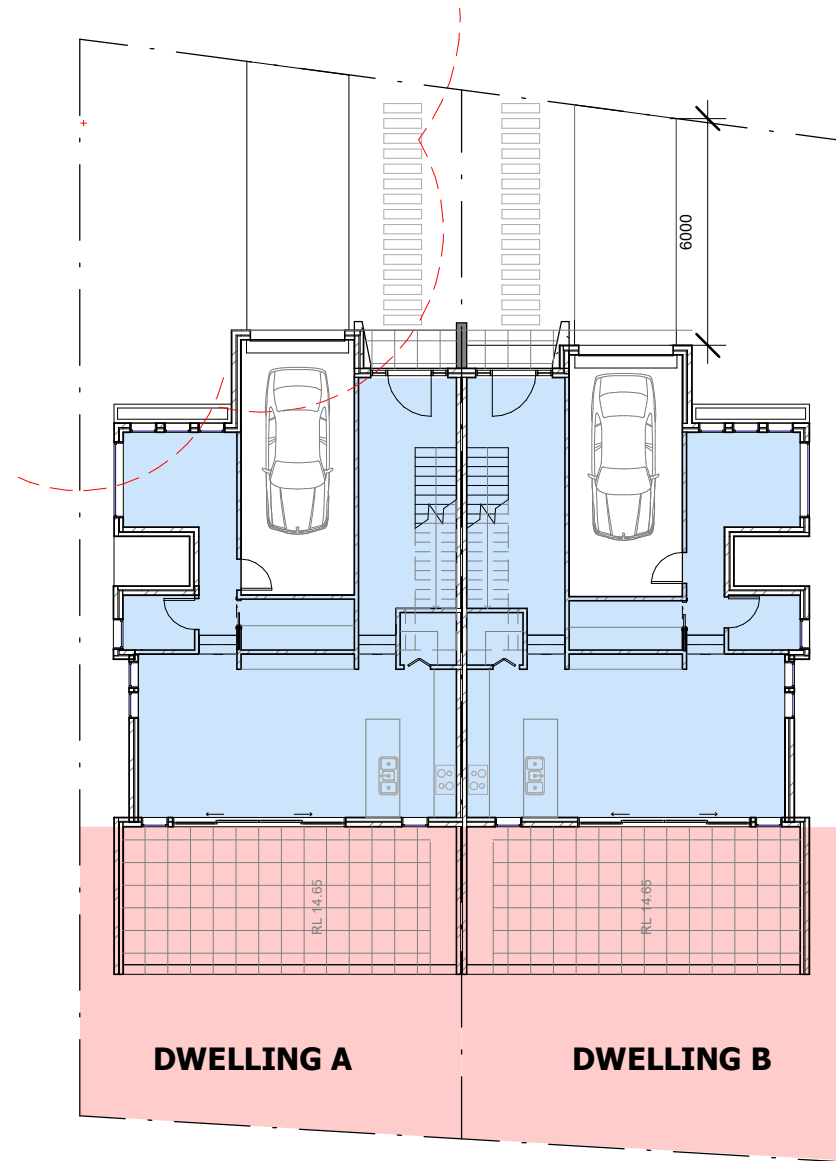


Dwelling A

140 m²
(0.5:1 of lot
280m²)

Ground Floor - 75m²
First Floor - 63.8m²

Total GFA - 138.8m²

POS: 80.2m²

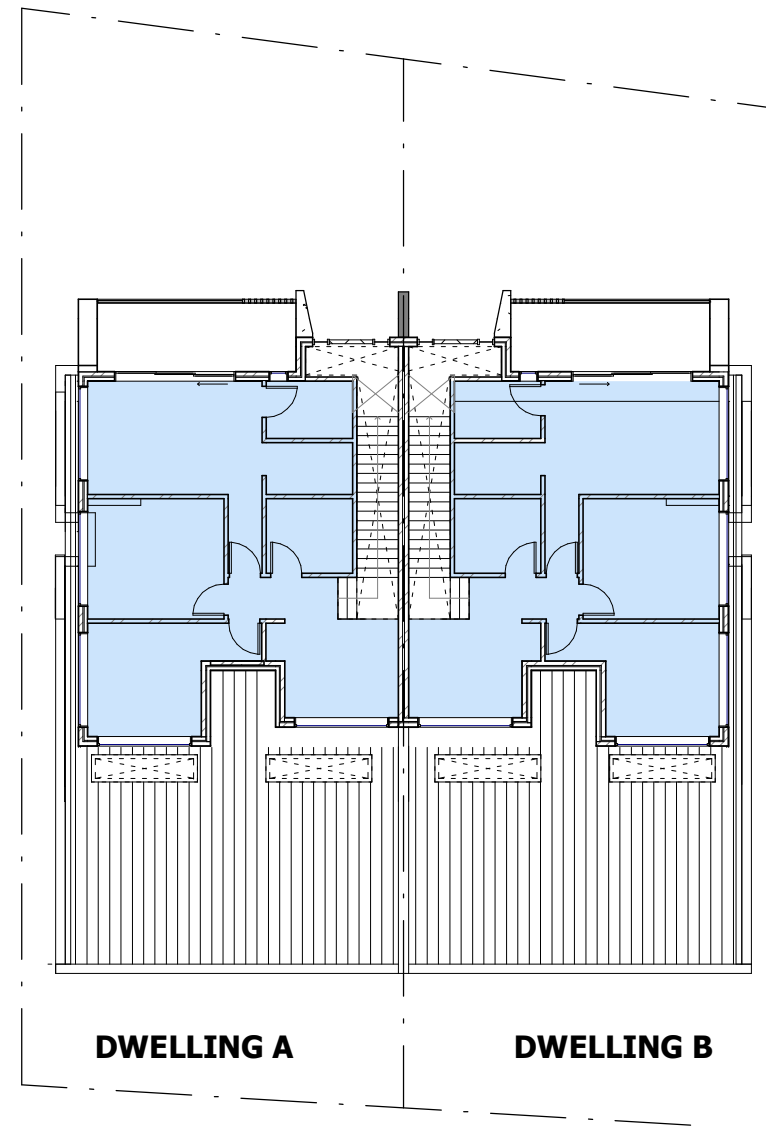

Dwelling B

140 m²
(0.5:1 of lot
280m²)

Ground Floor - 75m²
First Floor - 63.8m²

Total GFA - 138.8m²

POS: 82.2m²



Level 1, 538 King Georges Rd,
Beverly Hills NSW 2209
ph: +61 2 8098 7886 fx: +61 2 8098 7886
e: admin@zta.net.au
ABN 56 164 632 517

zta architects

architecture / urban design / interior design

CONSULTANTS

NOTE

ISSUE

DATE

PURPOSE OF ISSUE

A

31.05.22

DA SUBMISSION

B

06.07.22

DA SUBMISSION

PROJECT

**22 UNIVERSAL AVE, GEORGES
HALL NSW 2198**

CLIENT
-

STATUS

FOR APPROVAL

STAGE
DA

DRAWING NO.

DA-500

SCALE

As indicated

DATE

06 July 2022

ISSUE

B

JOB NO.

22471

DRAWING TITLE





Calculations - GFA


DRAWN BY

NK

CHECKED BY

RZ

 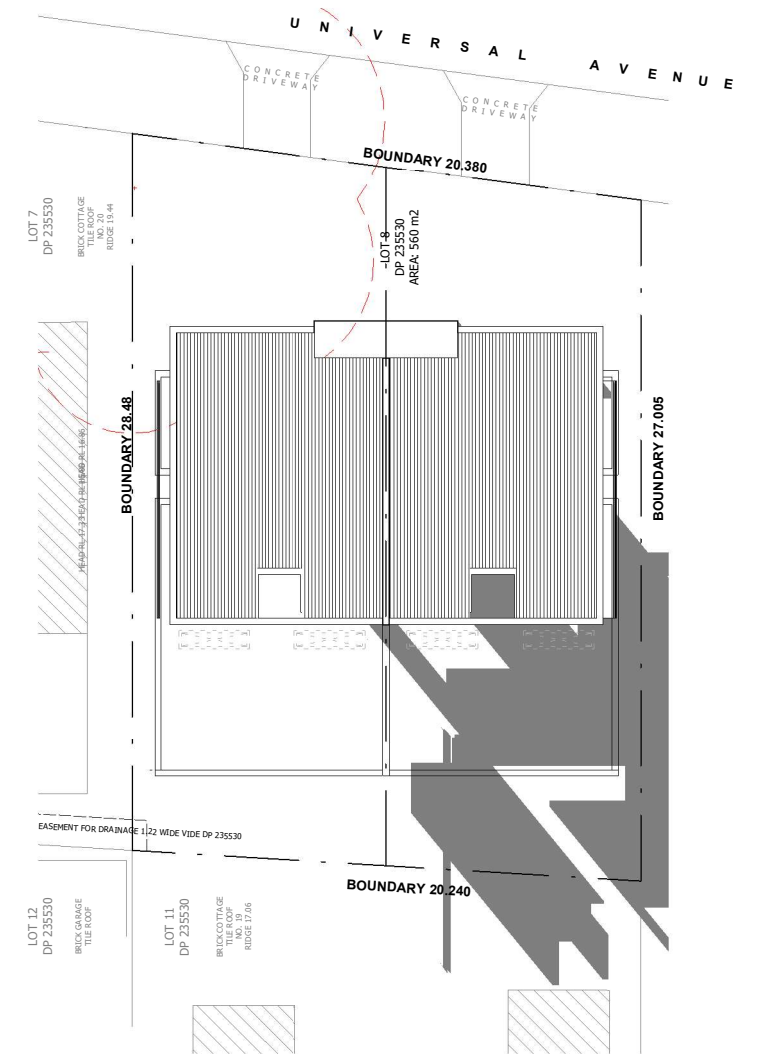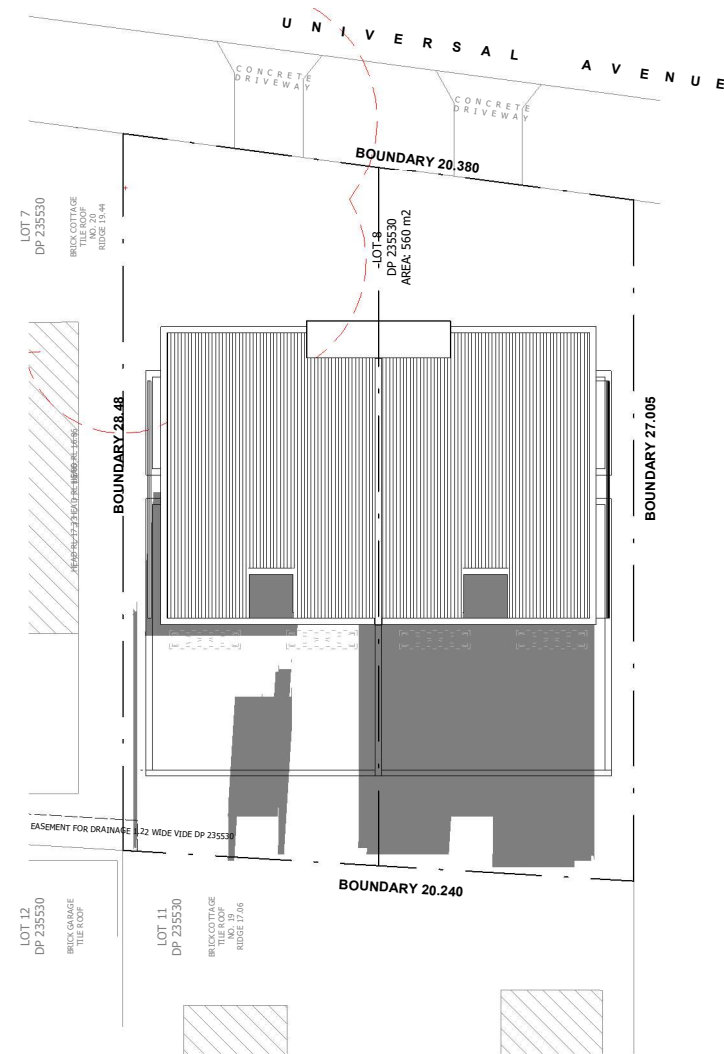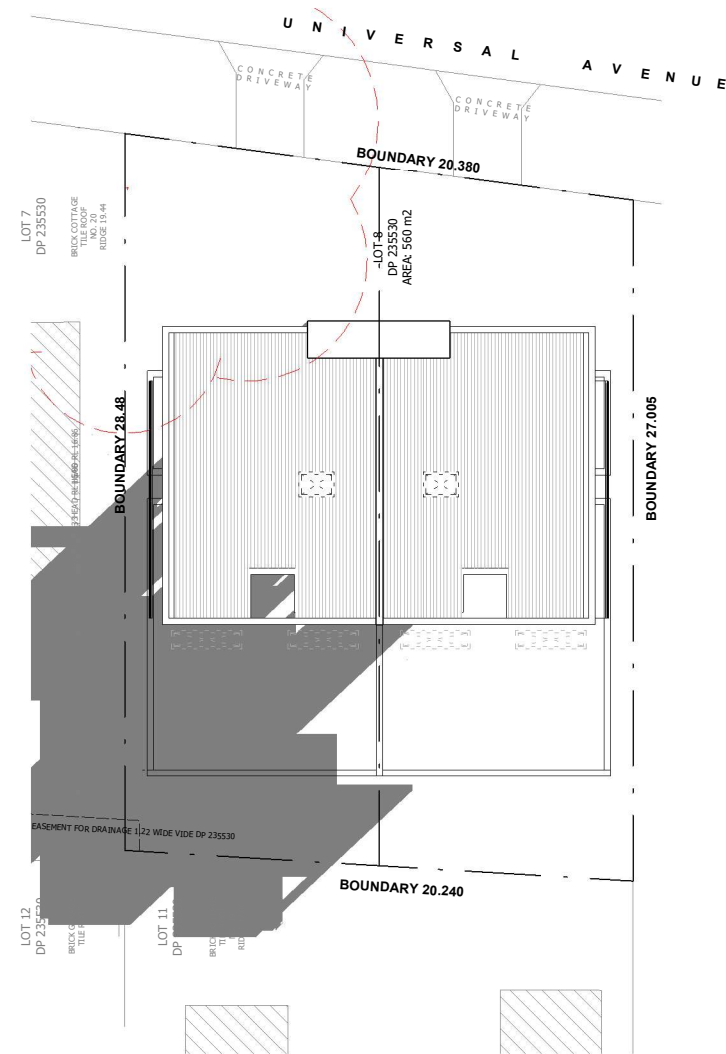

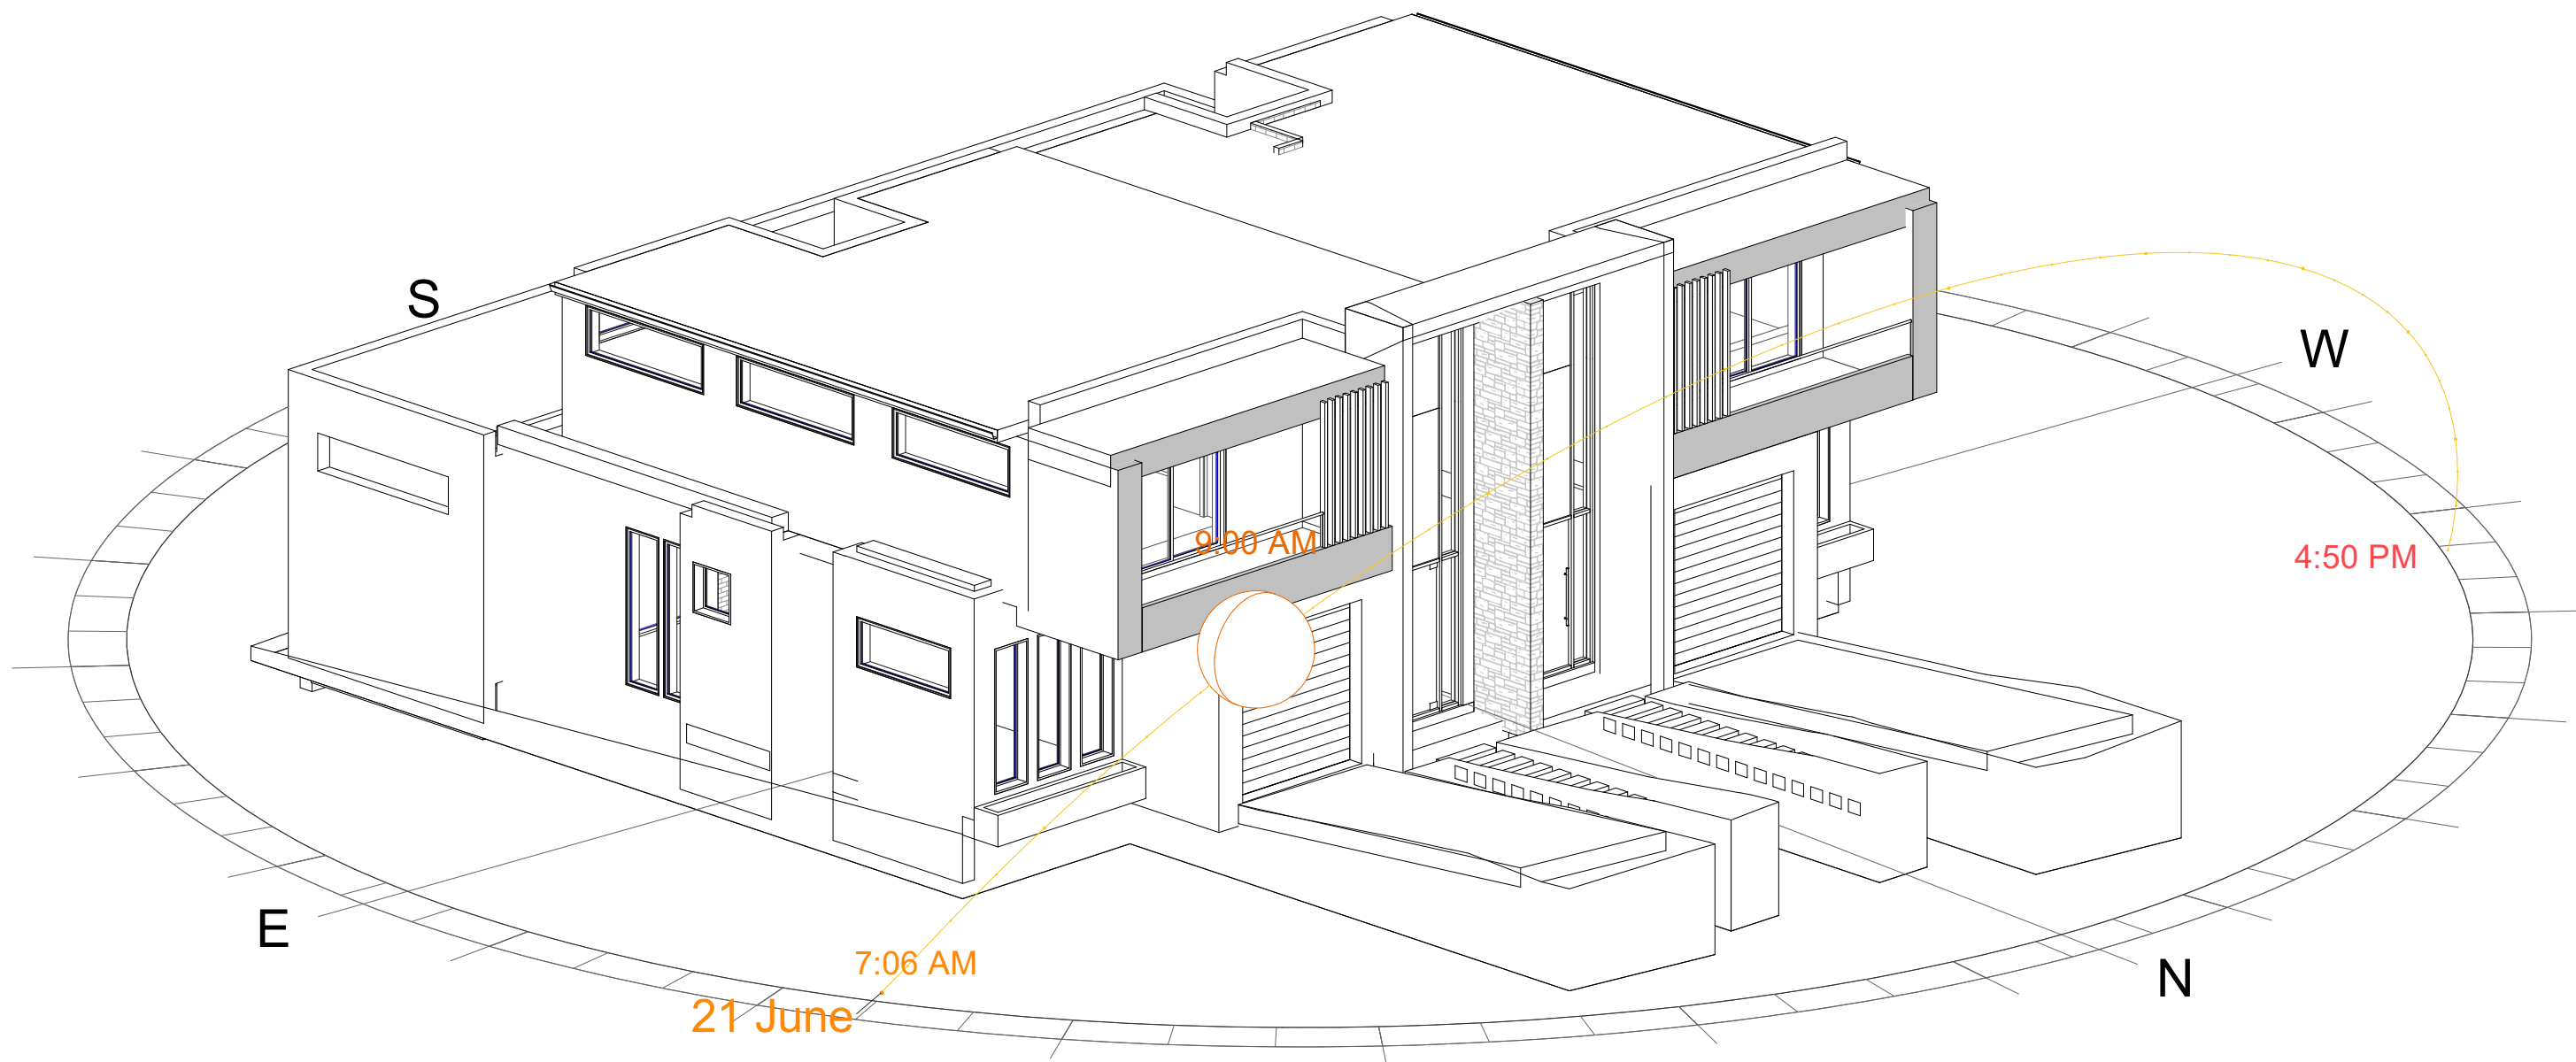

Level 1, 538 King Georges Rd,
Beverly Hills NSW 2209
ph: +61 2 8098 7886 fx: +61 2 8098 7886
e: admin@zta.net.au
ABN 56 164 632 517

zta architects

architecture / urban design / interior design

CONSULTANTS

NOTE

ISSUE	DATE	PURPOSE OF ISSUE
A	31.05.22	DA SUBMISSION
B	06.07.22	DA SUBMISSION

PROJECT
22 UNIVERSAL AVE, GEORGES
HALL NSW 2198

CLIENT
-

STATUS
FOR APPROVAL

STAGE
DA

DRAWING NO.
DA-603

SCALE

DATE
06 July 2022


ISSUE
B

JOB NO.
22471


DRAWING TITLE
Shadows - 3D

DRAWN BY
NK

CHECKED BY
RZ

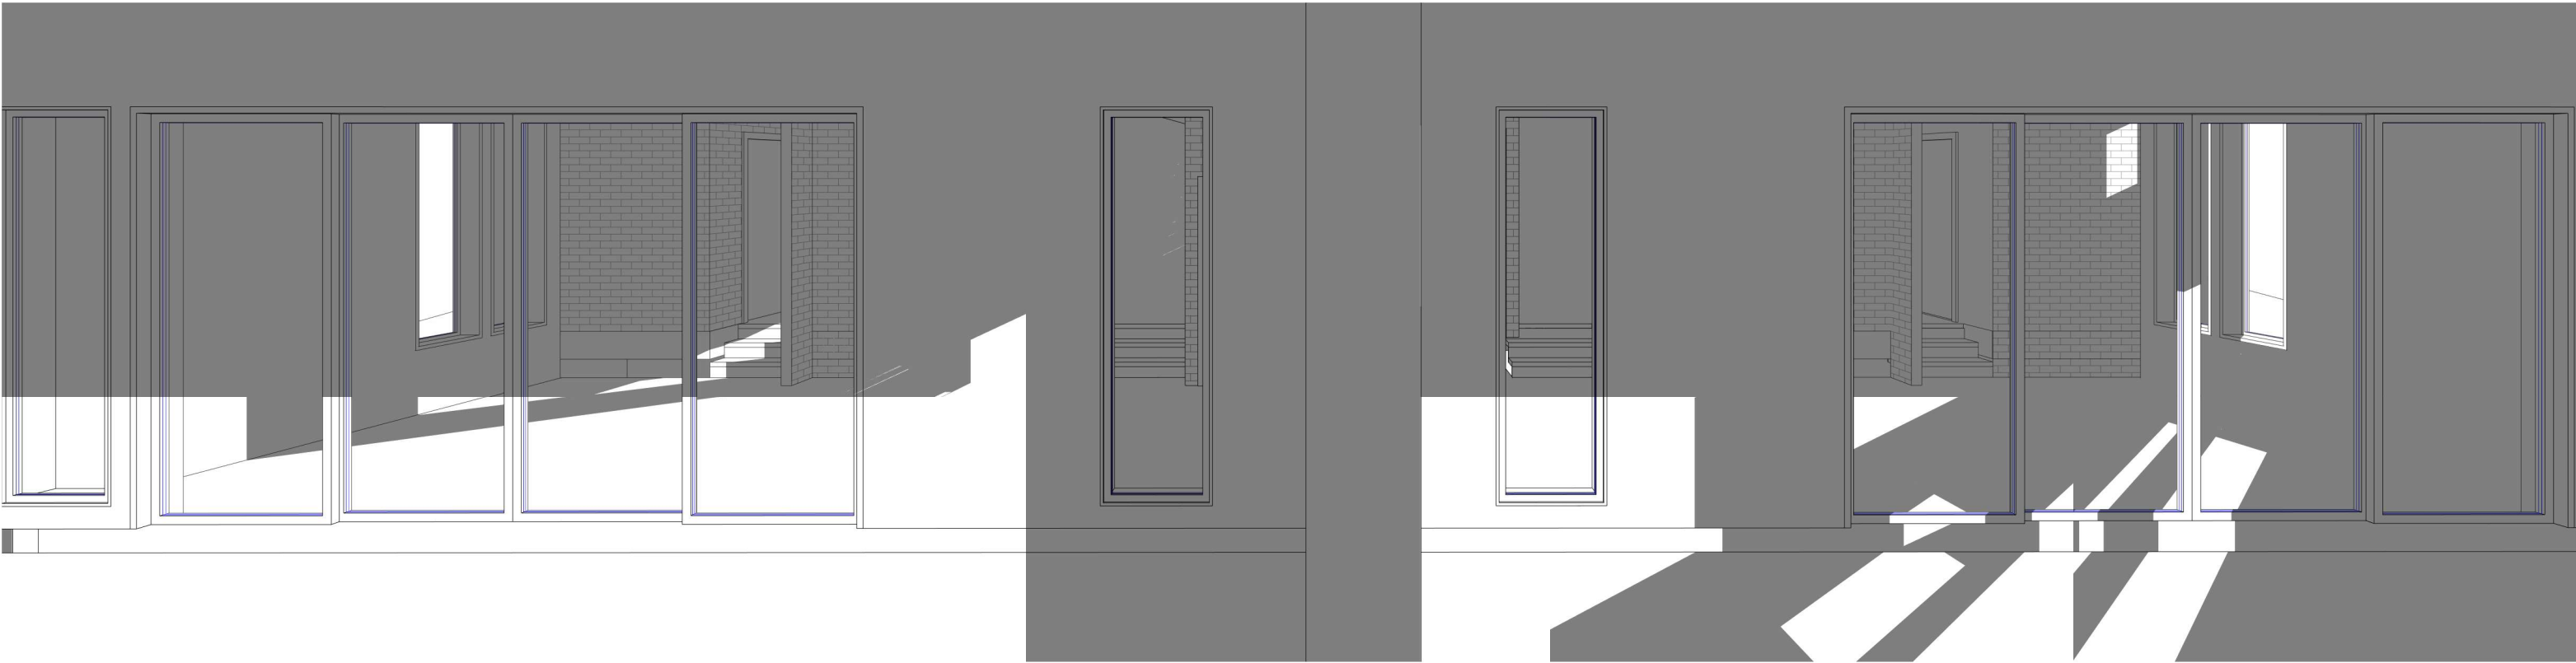

9AM 21 June - SHADOWS

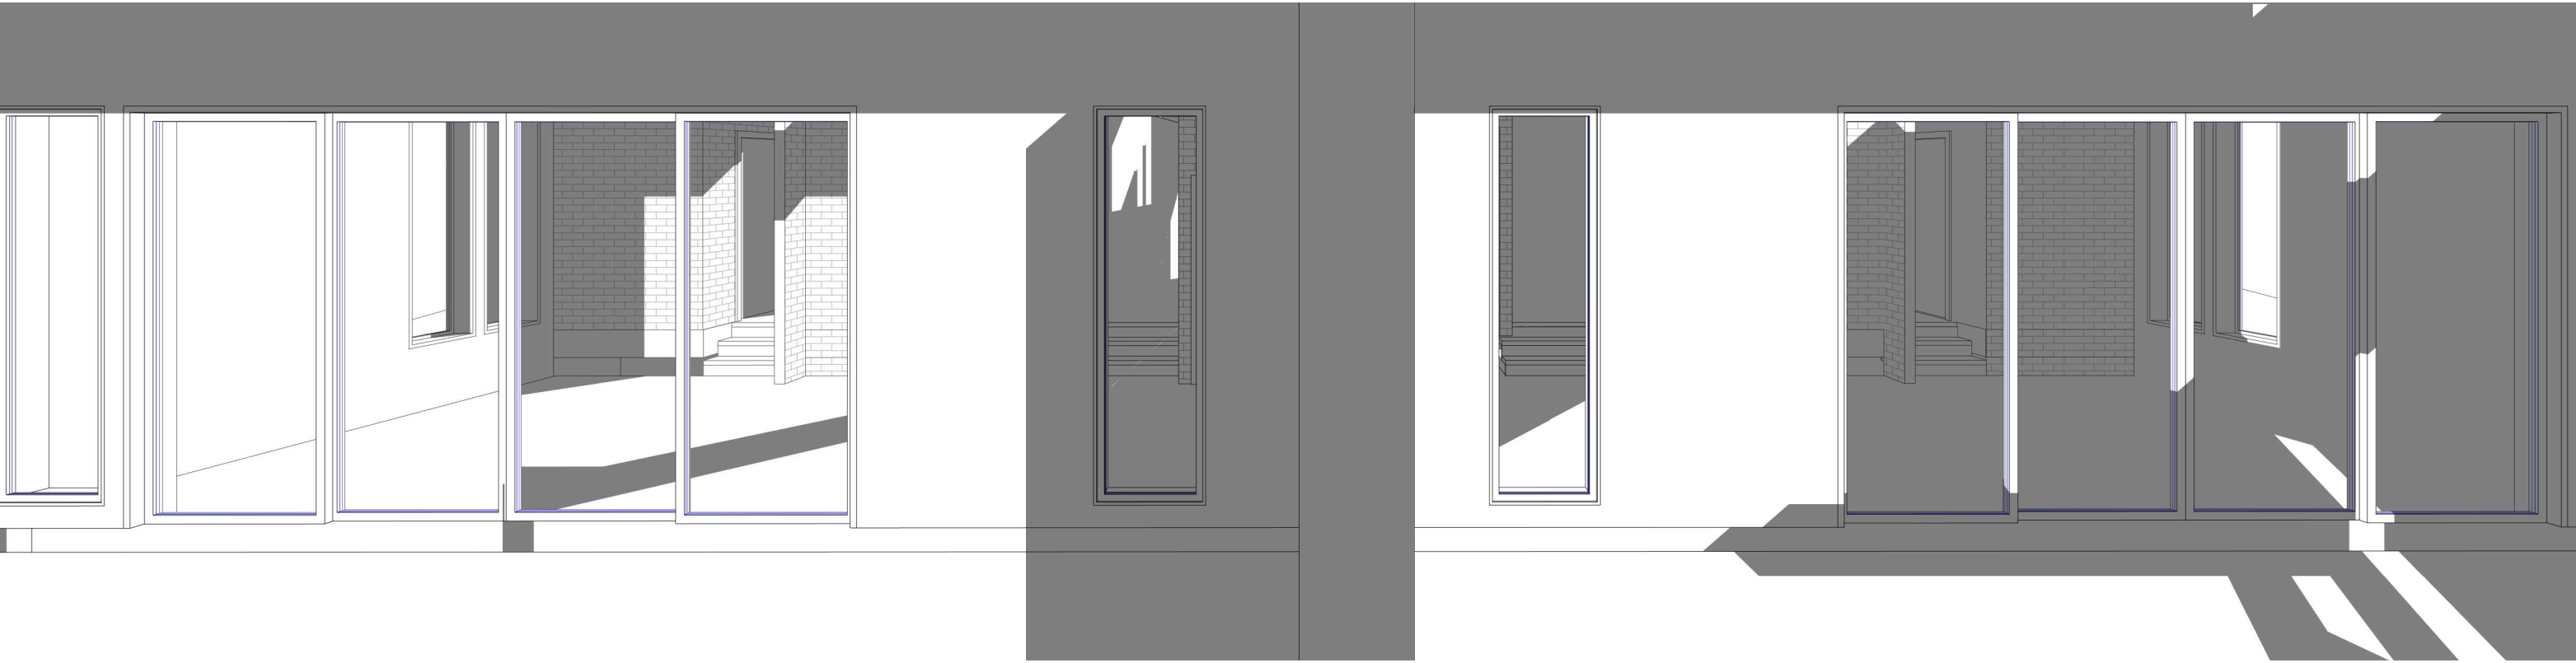

10AM 21 June - SHADOWS



zta architects
architecture / urban design / interior design

Level 1, 538 King Georges Rd,
Beverly Hills NSW 2209
ph: +61 2 8098 7886 fx: +61 2 8098 7886
e: admin@zta.net.au
ABN 56 164 632 517

CONSULTANTS

NOTE

ISSUE	DATE	PURPOSE OF ISSUE
A	31.05.22	DA SUBMISSION
B	06.07.22	DA SUBMISSION

PROJECT
22 UNIVERSAL AVE, GEORGES
HALL NSW 2198

CLIENT
-

STATUS
FOR APPROVAL

STAGE
DA

DRAWING NO.
DA-604

SCALE

DATE
06 July 2022


ISSUE
B

JOB NO.
22471

DRAWING TITLE
Shadows - 3D

DRAWN BY
NK

CHECKED BY
RZ

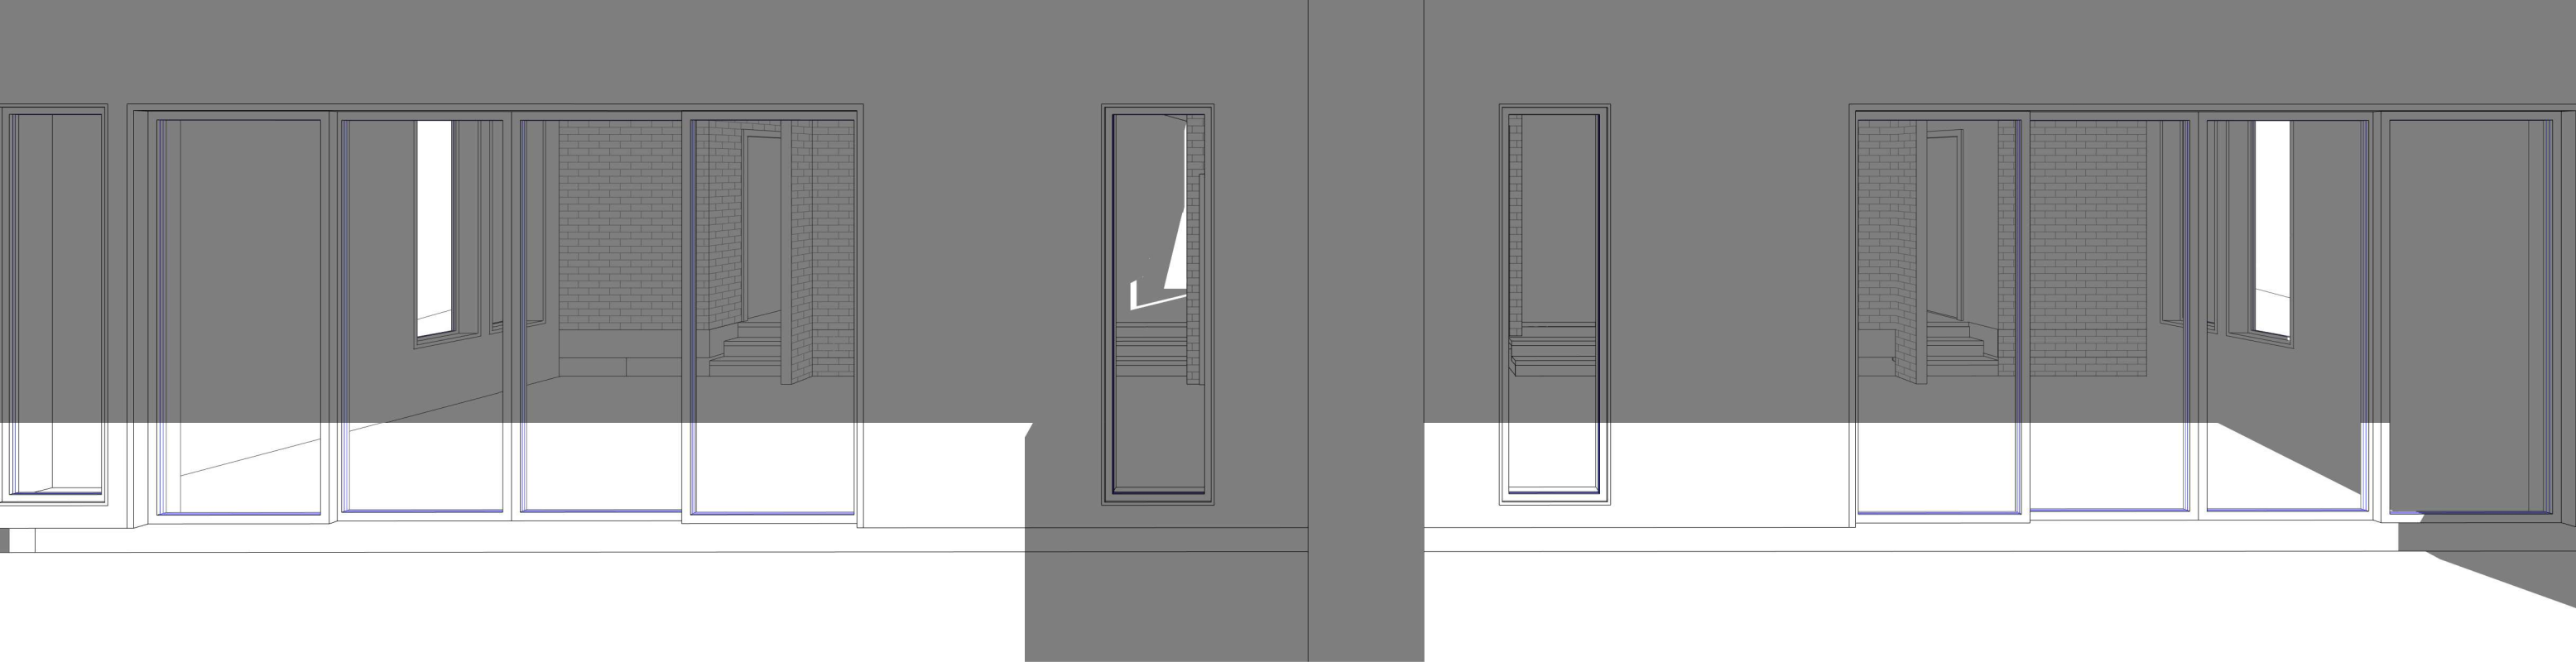

11AM 21 June - SHADOWS



12PM 21 June - SHADOWS



zta architects

architecture / urban design / interior design

Level 1, 538 King Georges Rd,
Beverly Hills NSW 2209
ph: +61 2 8098 7886 fx: +61 2 8098 7886
e: admin@zta.net.au
ABN 56 164 632 517

CONSULTANTS

NOTE

ISSUE	DATE	PURPOSE OF ISSUE
A	31.05.22	DA SUBMISSION
B	06.07.22	DA SUBMISSION

PROJECT
22 UNIVERSAL AVE, GEORGES
HALL NSW 2198

CLIENT
-

STATUS
FOR APPROVAL

STAGE
DA

DRAWING NO.
DA-605

SCALE

DATE
06 July 2022


ISSUE
B

JOB NO.
22471


DRAWING TITLE
Shadows - 3D

DRAWN BY
NK

CHECKED BY
RZ

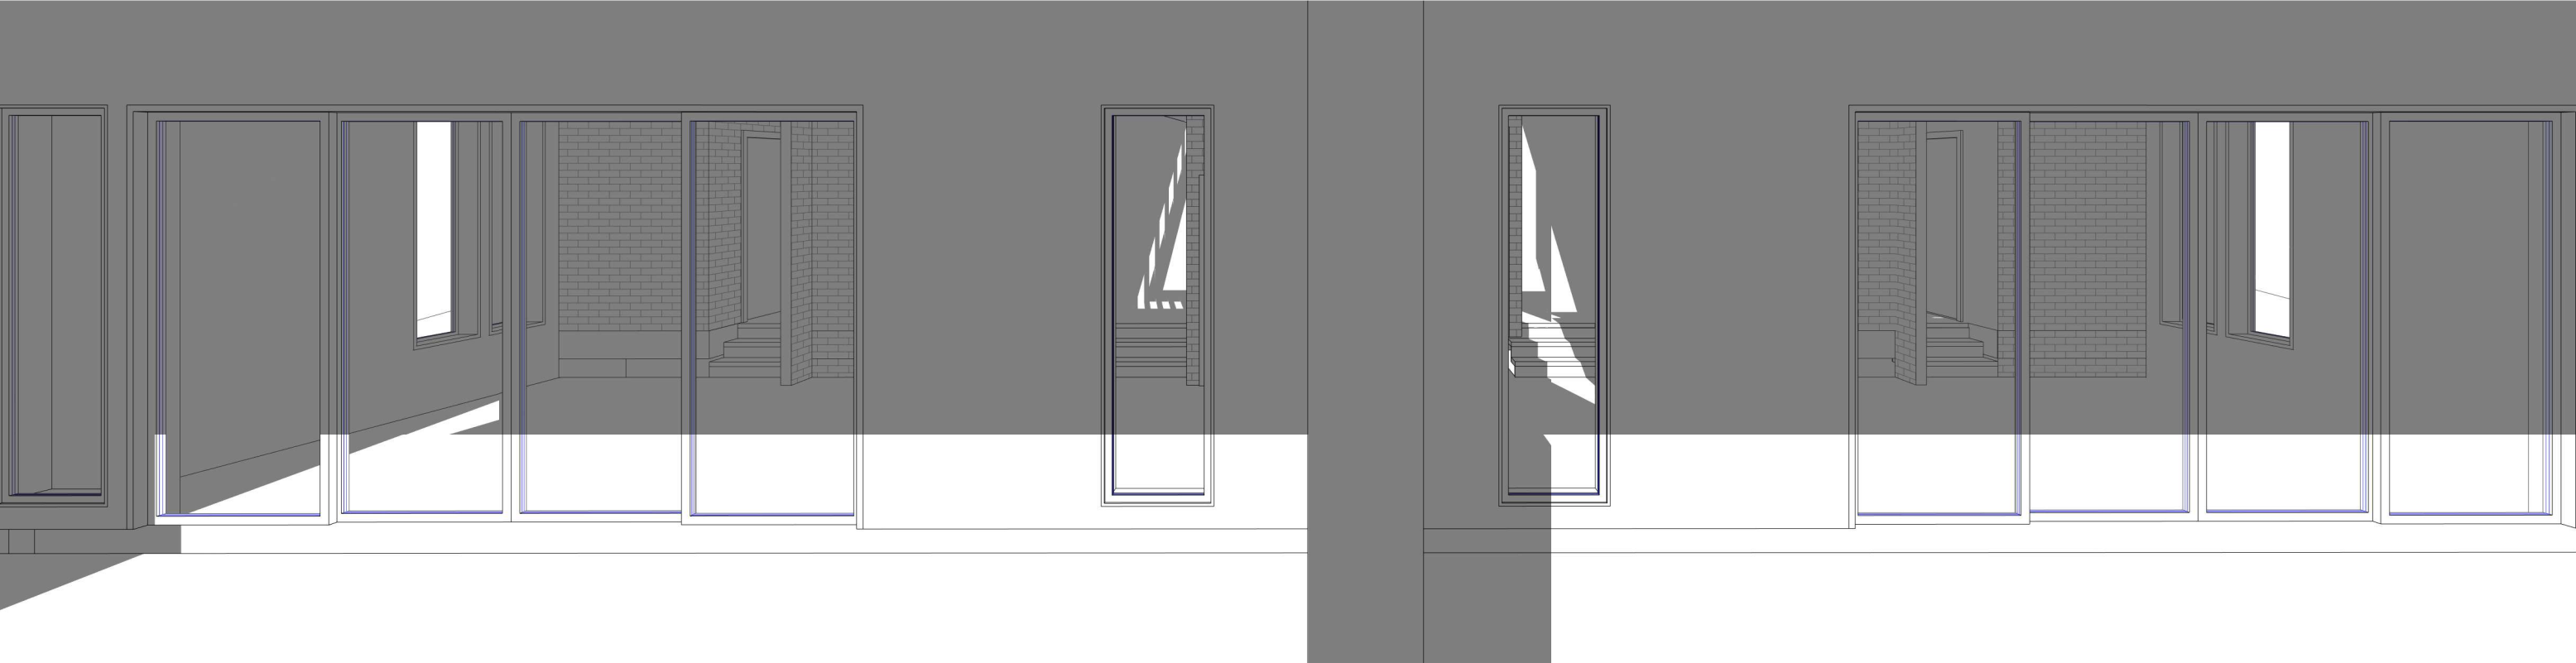

1PM 21 June - SHADOWS

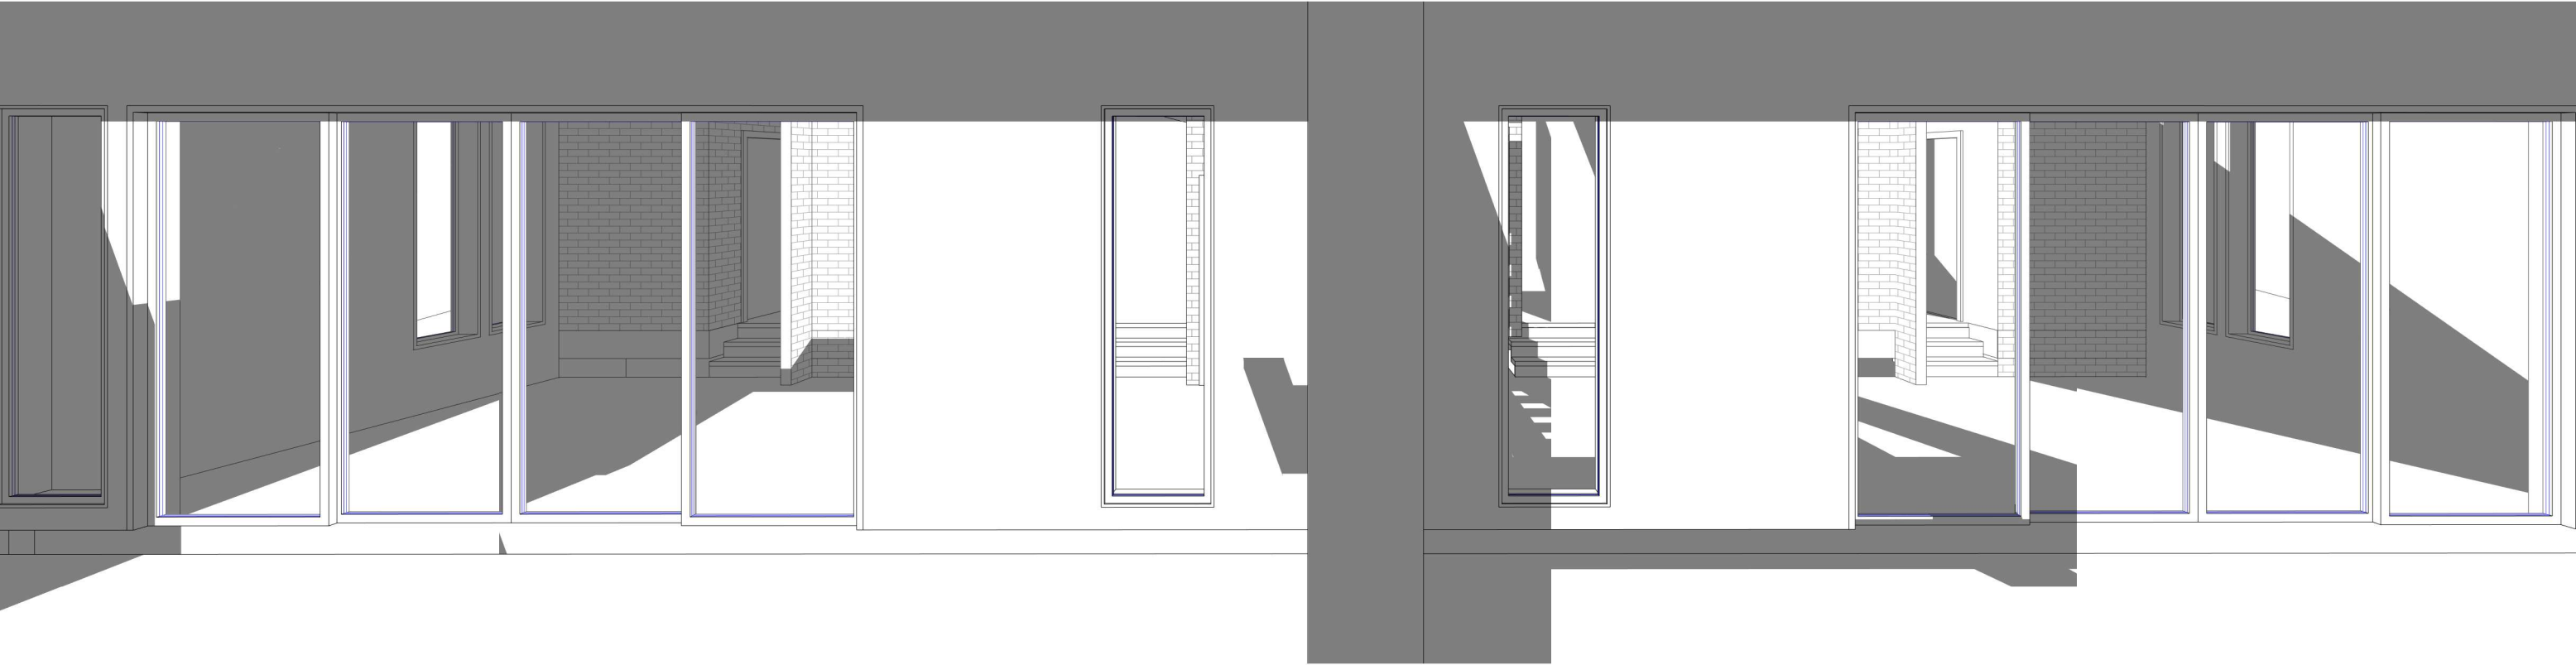

2PM 21 June - SHADOWS



zta architects

architecture / urban design / interior design

Level 1, 538 King Georges Rd,
Beverly Hills NSW 2209
ph: +61 2 8098 7886 fx: +61 2 8098 7886
e: admin@zta.net.au
ABN 56 164 632 517

CONSULTANTS

NOTE

ISSUE	DATE	PURPOSE OF ISSUE
A	31.05.22	DA SUBMISSION
B	06.07.22	DA SUBMISSION

PROJECT
22 UNIVERSAL AVE, GEORGES
HALL NSW 2198

CLIENT
-

STATUS
FOR APPROVAL

STAGE
DA

DRAWING NO.
DA-606

SCALE

DATE
06 July 2022


ISSUE
B

JOB NO.
22471


DRAWING TITLE
Shadows - 3D

DRAWN BY
NK

CHECKED BY
RZ

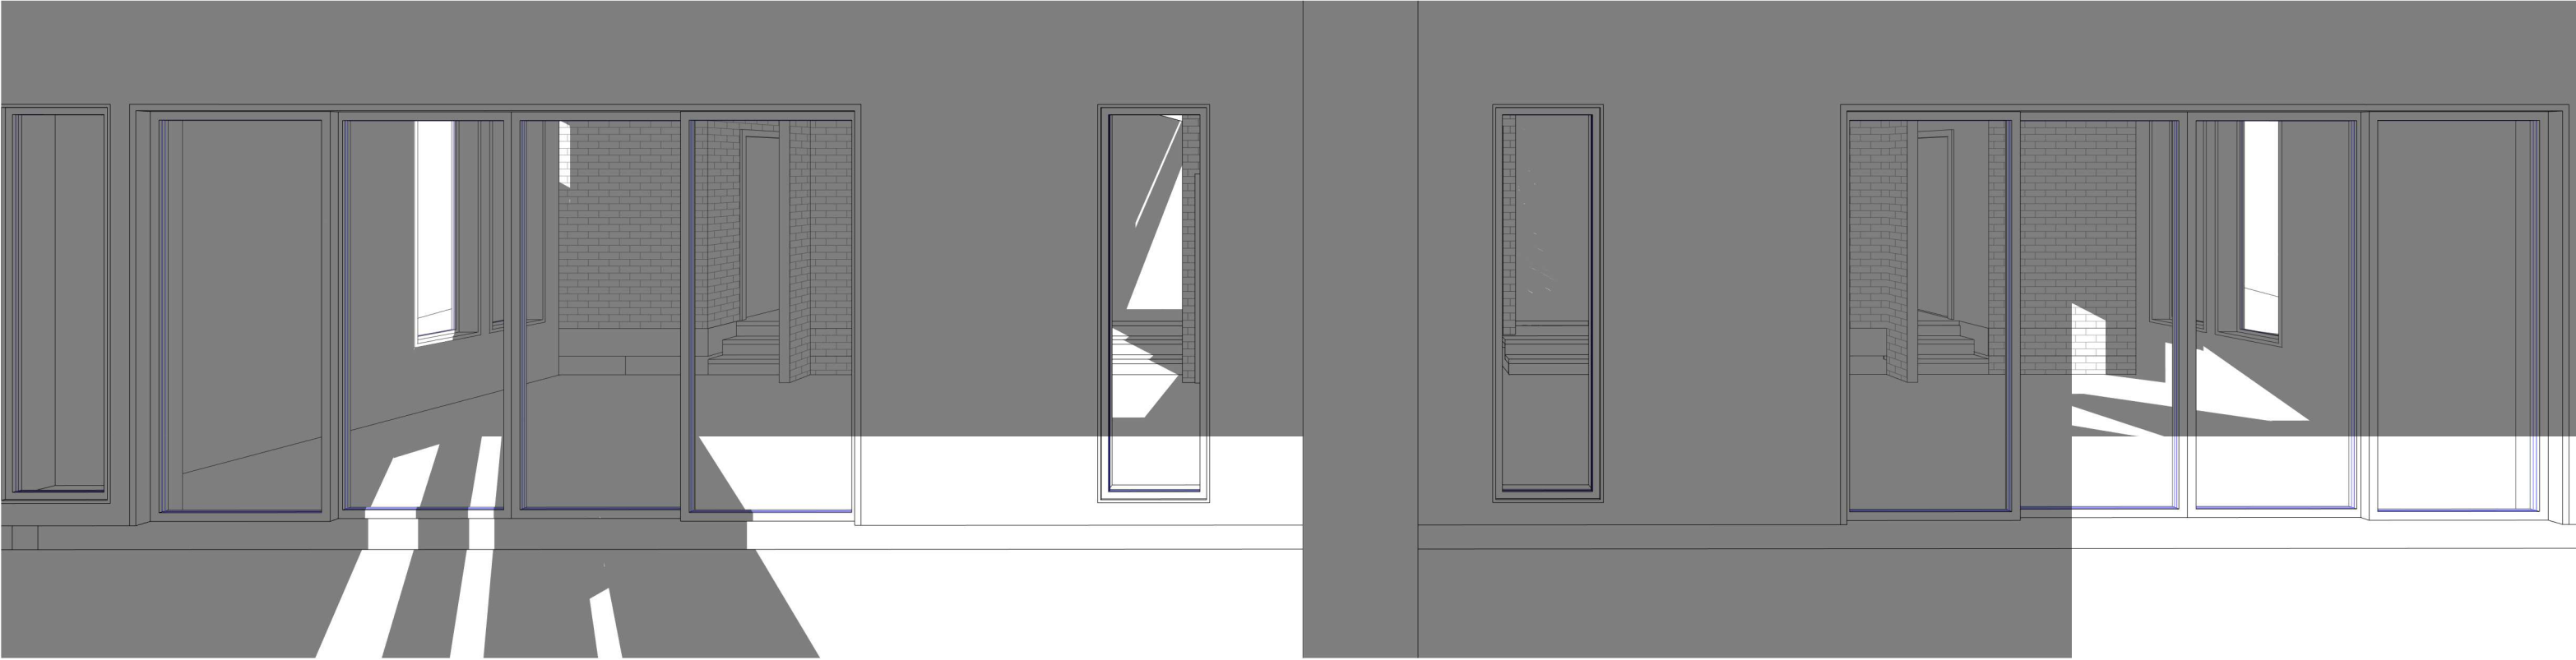

3PM 21 June - SHADOWS

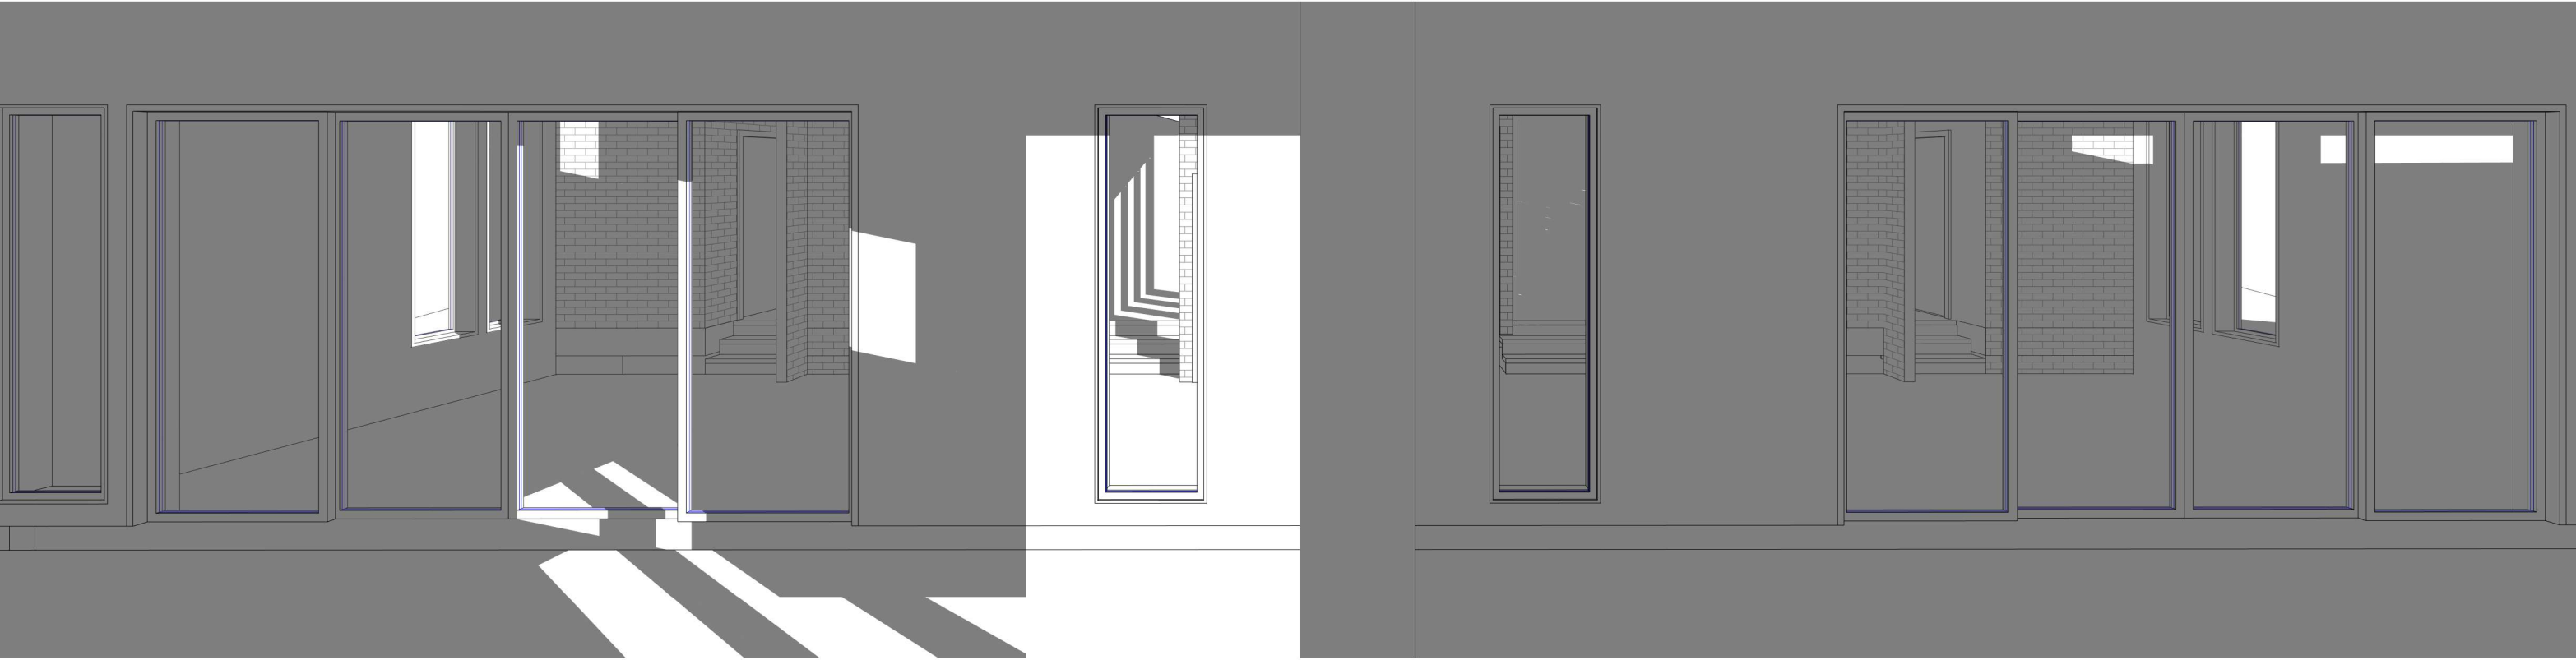

4PM 21 June - SHADOWS



zta architects

architecture / urban design / interior design

Level 1, 538 King Georges Rd,
Beverly Hills NSW 2209
ph: +61 2 8098 7886 fx: +61 2 8098 7886
e: admin@zta.net.au
ABN 56 164 632 517

CONSULTANTS

NOTE

ISSUE	DATE	PURPOSE OF ISSUE
A	31.05.22	DA SUBMISSION
B	06.07.22	DA SUBMISSION

PROJECT
22 UNIVERSAL AVE, GEORGES
HALL NSW 2198

CLIENT
-

STATUS
FOR APPROVAL

STAGE
DA

DRAWING NO.
DA-607

SCALE

DATE
06 July 2022


ISSUE
B

JOB NO.
22471

DRAWING TITLE
Shadows - 3D

DRAWN BY
NK

CHECKED BY
RZ

 

R1 WHISPER WHITE DULUX, OR SIMILAR



ST SANDSTONE WALL, OR SIMILAR



FB URBAN ONE - CHIFFON, OR SIMILAR



T TIMBER BATTENS -
PRIVACY SCREENS & GARAGE DOOR



zta architects
architecture / urban design / interior design

Level 1, 538 King Georges Rd,
Beverly Hills NSW 2209
ph: +61 2 8098 7886 fx: +61 2 8098 7886
e: admin@zta.net.au
ABN 56 164 632 517

CONSULTANTS

NOTE

ISSUE	DATE	PURPOSE OF ISSUE
A	31.05.22	DA SUBMISSION
B	06.07.22	DA SUBMISSION

PROJECT
22 UNIVERSAL AVE, GEORGES
HALL NSW 2198

CLIENT
-

STATUS
FOR APPROVAL

STAGE
DA

DRAWING NO.
DA-700

SCALE

DATE
06 July 2022

ISSUE B	DRAWN BY NK
JOB NO. 22471	CHECKED BY RZ
DRAWING TITLE Finishes Schedule	



zta architects
architecture / urban design / interior design

Level 1, 538 King Georges Rd,
Beverly Hills NSW 2209
ph: +61 2 8098 7886 fx: +61 2 8098 7886
e: admin@zta.net.au
ABN 56 164 632 517

CONSULTANTS

NOTE

ISSUE	DATE	PURPOSE OF ISSUE
A	31.05.22	DA SUBMISSION
B	06.07.22	DA SUBMISSION

PROJECT
22 UNIVERSAL AVE, GEORGES
HALL NSW 2198

CLIENT
-

STATUS
FOR APPROVAL

STAGE
DA

DRAWING NO.
DA-701

SCALE

DATE
06 July 2022


ISSUE
B

JOB NO.
22471

DRAWING TITLE
3D Visual


DRAWN BY
NK

CHECKED BY
RZ

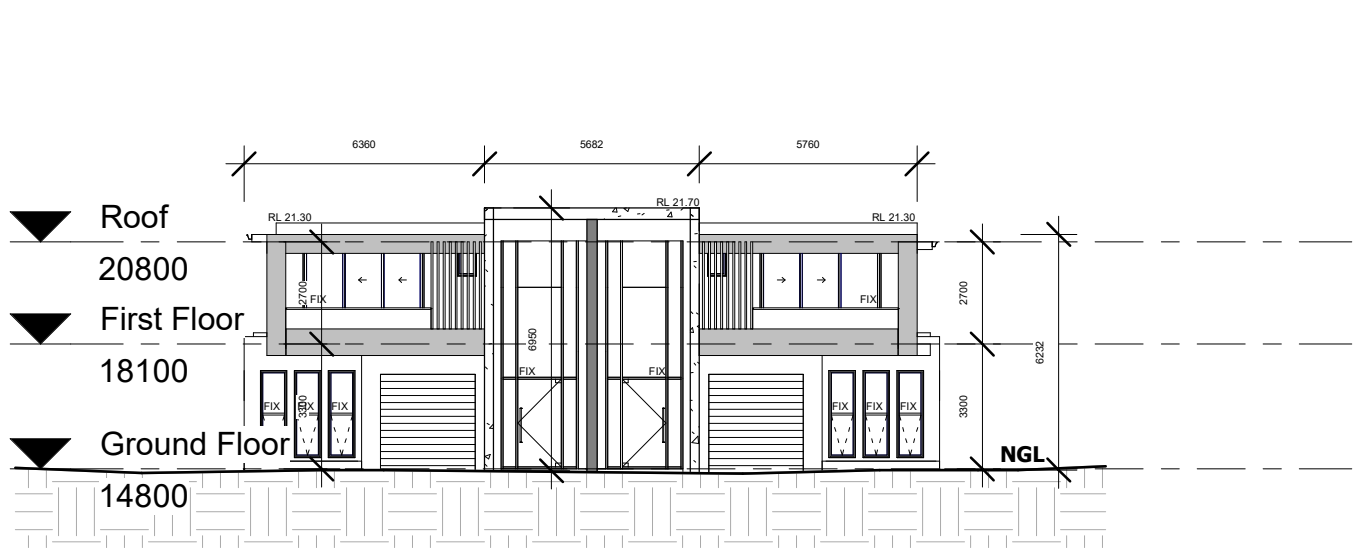


1:200

NORTH ELEVATION

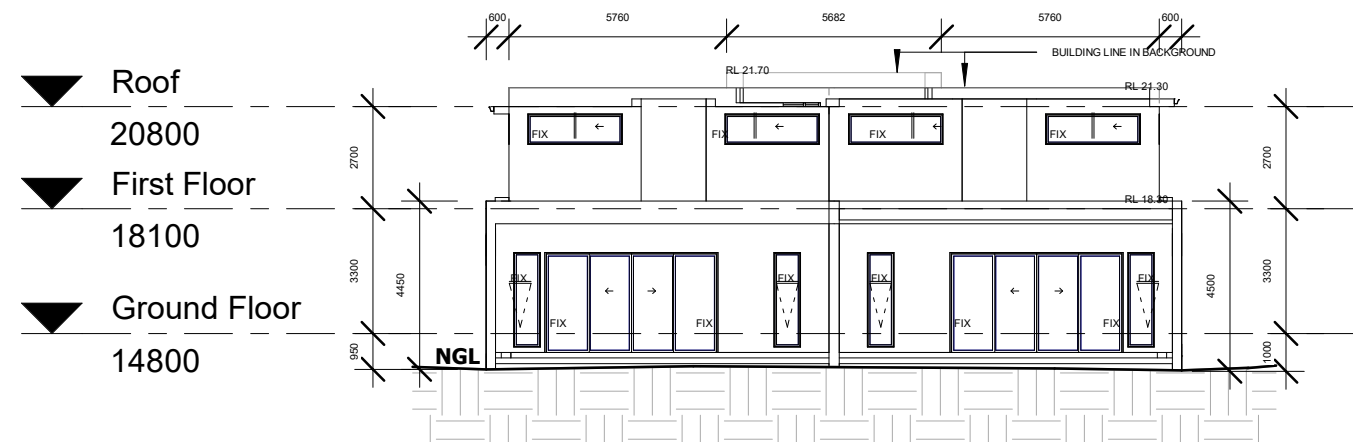


1:200

SOUTH ELEVATION

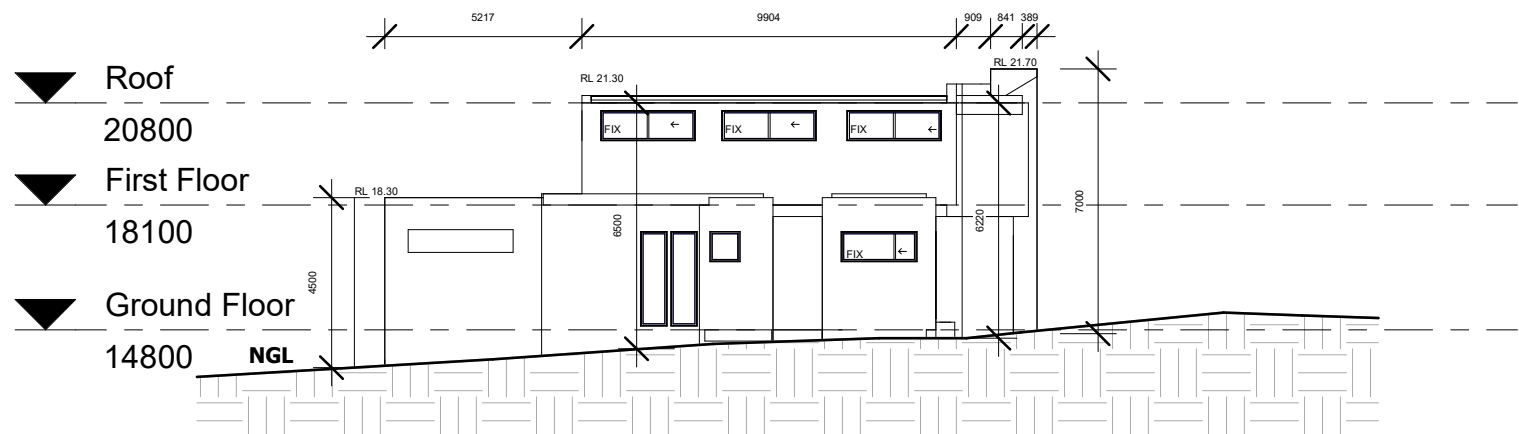


1:200

EAST ELEVATION

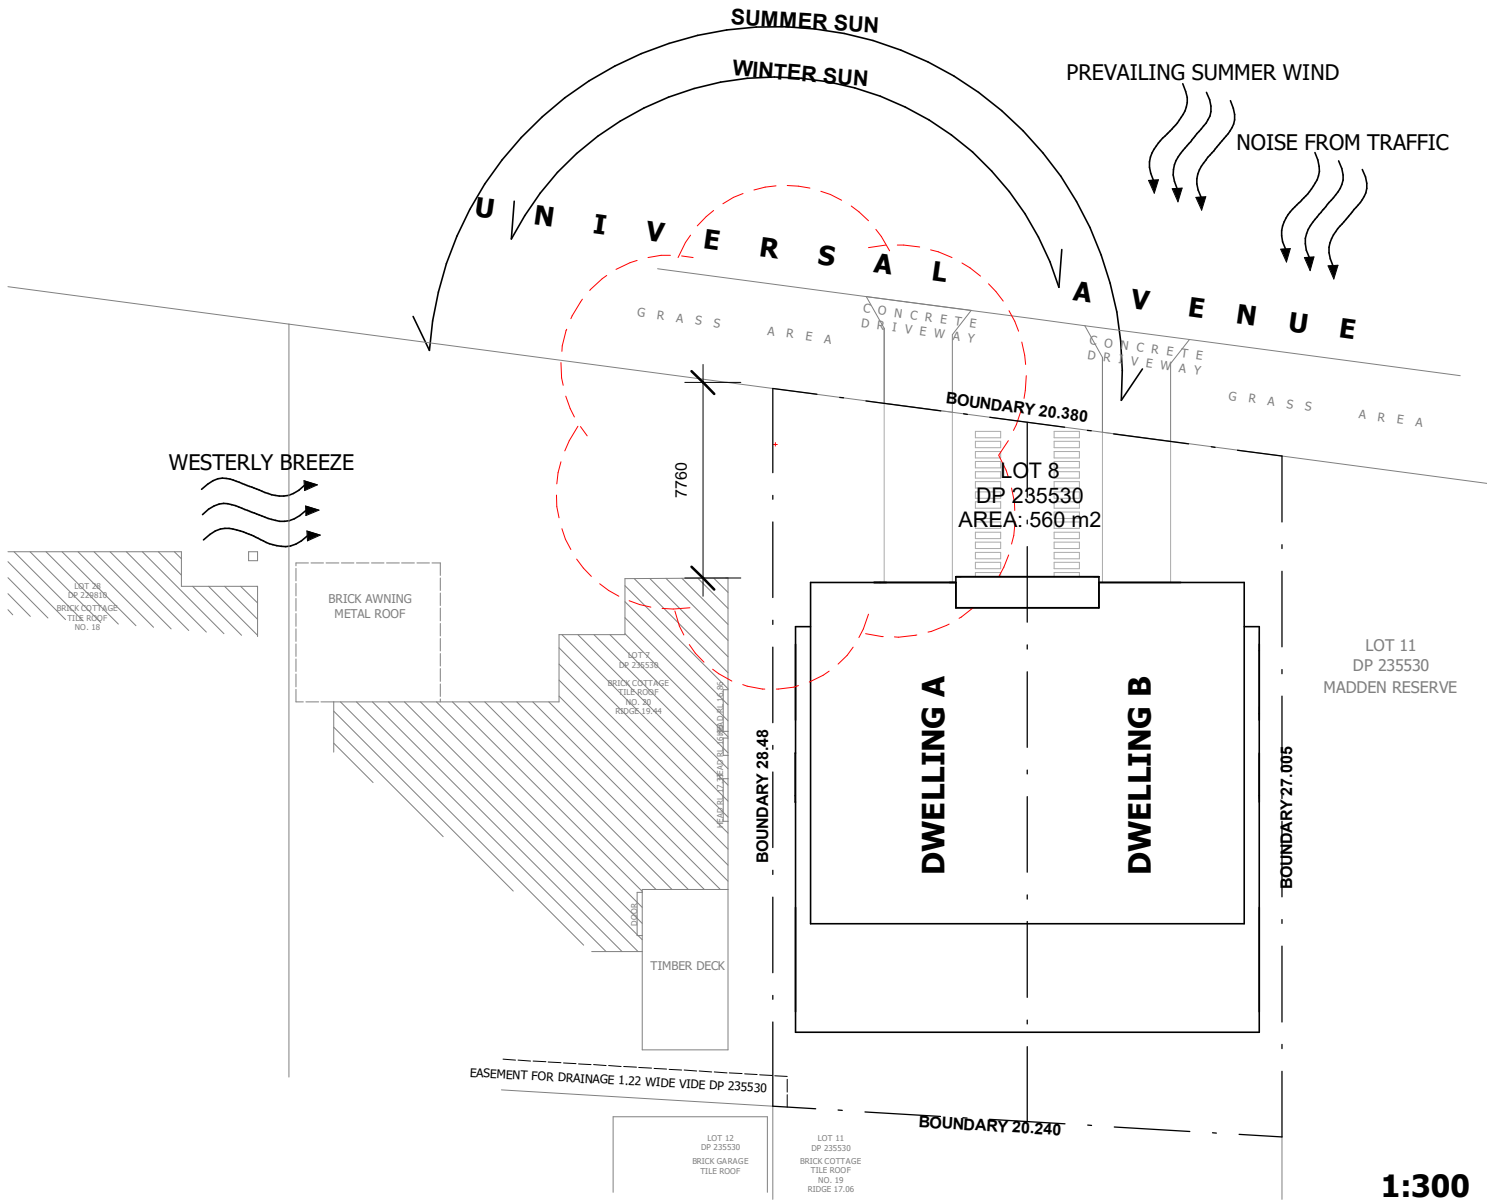

1:300

SITE PLAN

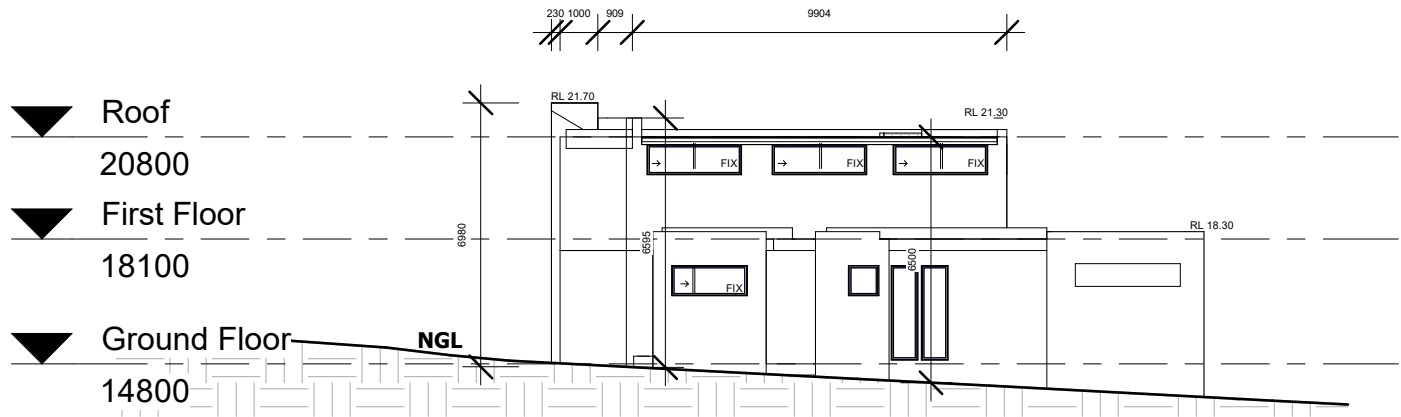

1:200

WEST ELEVATION



zta architects

architecture / urban design / interior design

Level 1, 538 King Georges Rd,
Beverly Hills NSW 2209
ph: +61 2 8098 7886 fx: +61 2 8098 7886
e: admin@zta.net.au
ABN 56 164 632 517

CONSULTANTS

NOTE

ISSUE

DATE

PURPOSE OF ISSUE

A

31.05.22

DA SUBMISSION

B

06.07.22

DA SUBMISSION

PROJECT

22 UNIVERSAL AVE, GEORGES
HALL NSW 2198

CLIENT


-

STATUS

FOR APPROVAL

STAGE

DA

 

DRAWING NO.

DA-800

SCALE

As indicated

DATE

06 July 2022

ISSUE

B

JOB NO.

22471

DRAWING TITLE

Notification Plan

DRAWN BY

NK

CHECKED BY

RZ