




REVISION HISTORY				
REV	DESCRIPTION	DATE	DRAWN	APPROVED
A	First issue	27-Oct-2020	Damian	Shaun
B	General revision	18-Mar-2021	Damian	Shaun

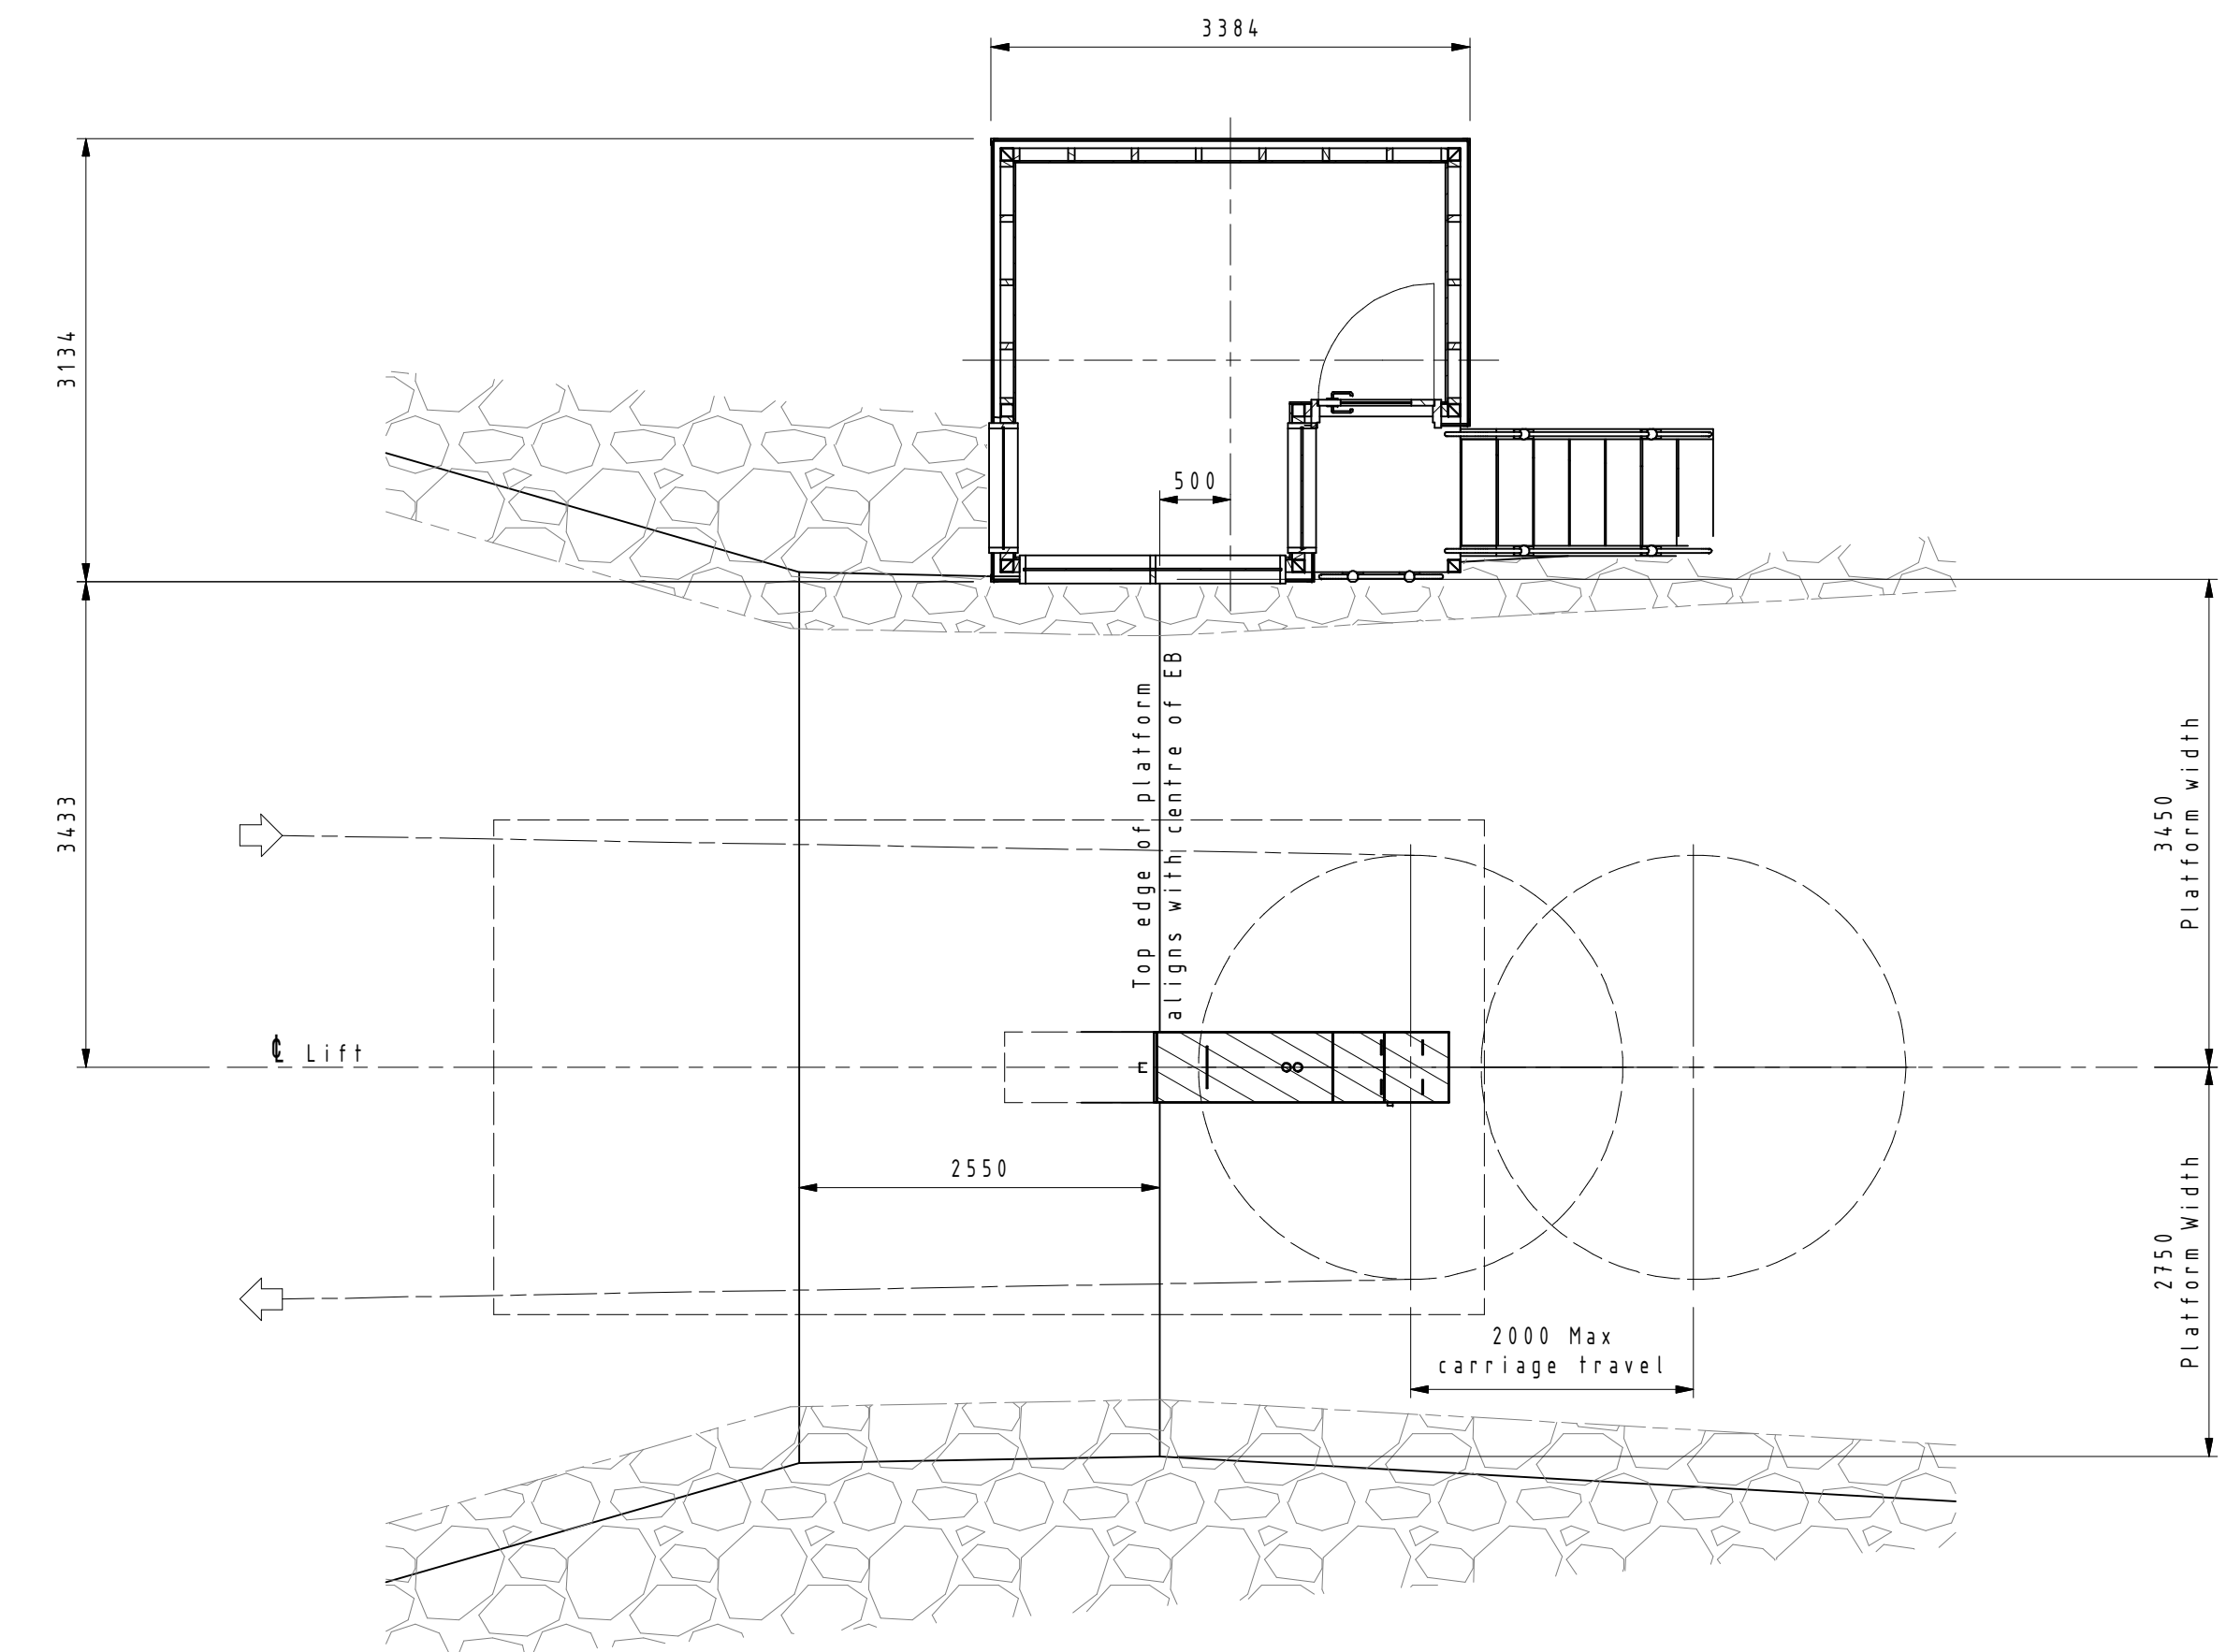

Section A-A
Scale 1:50

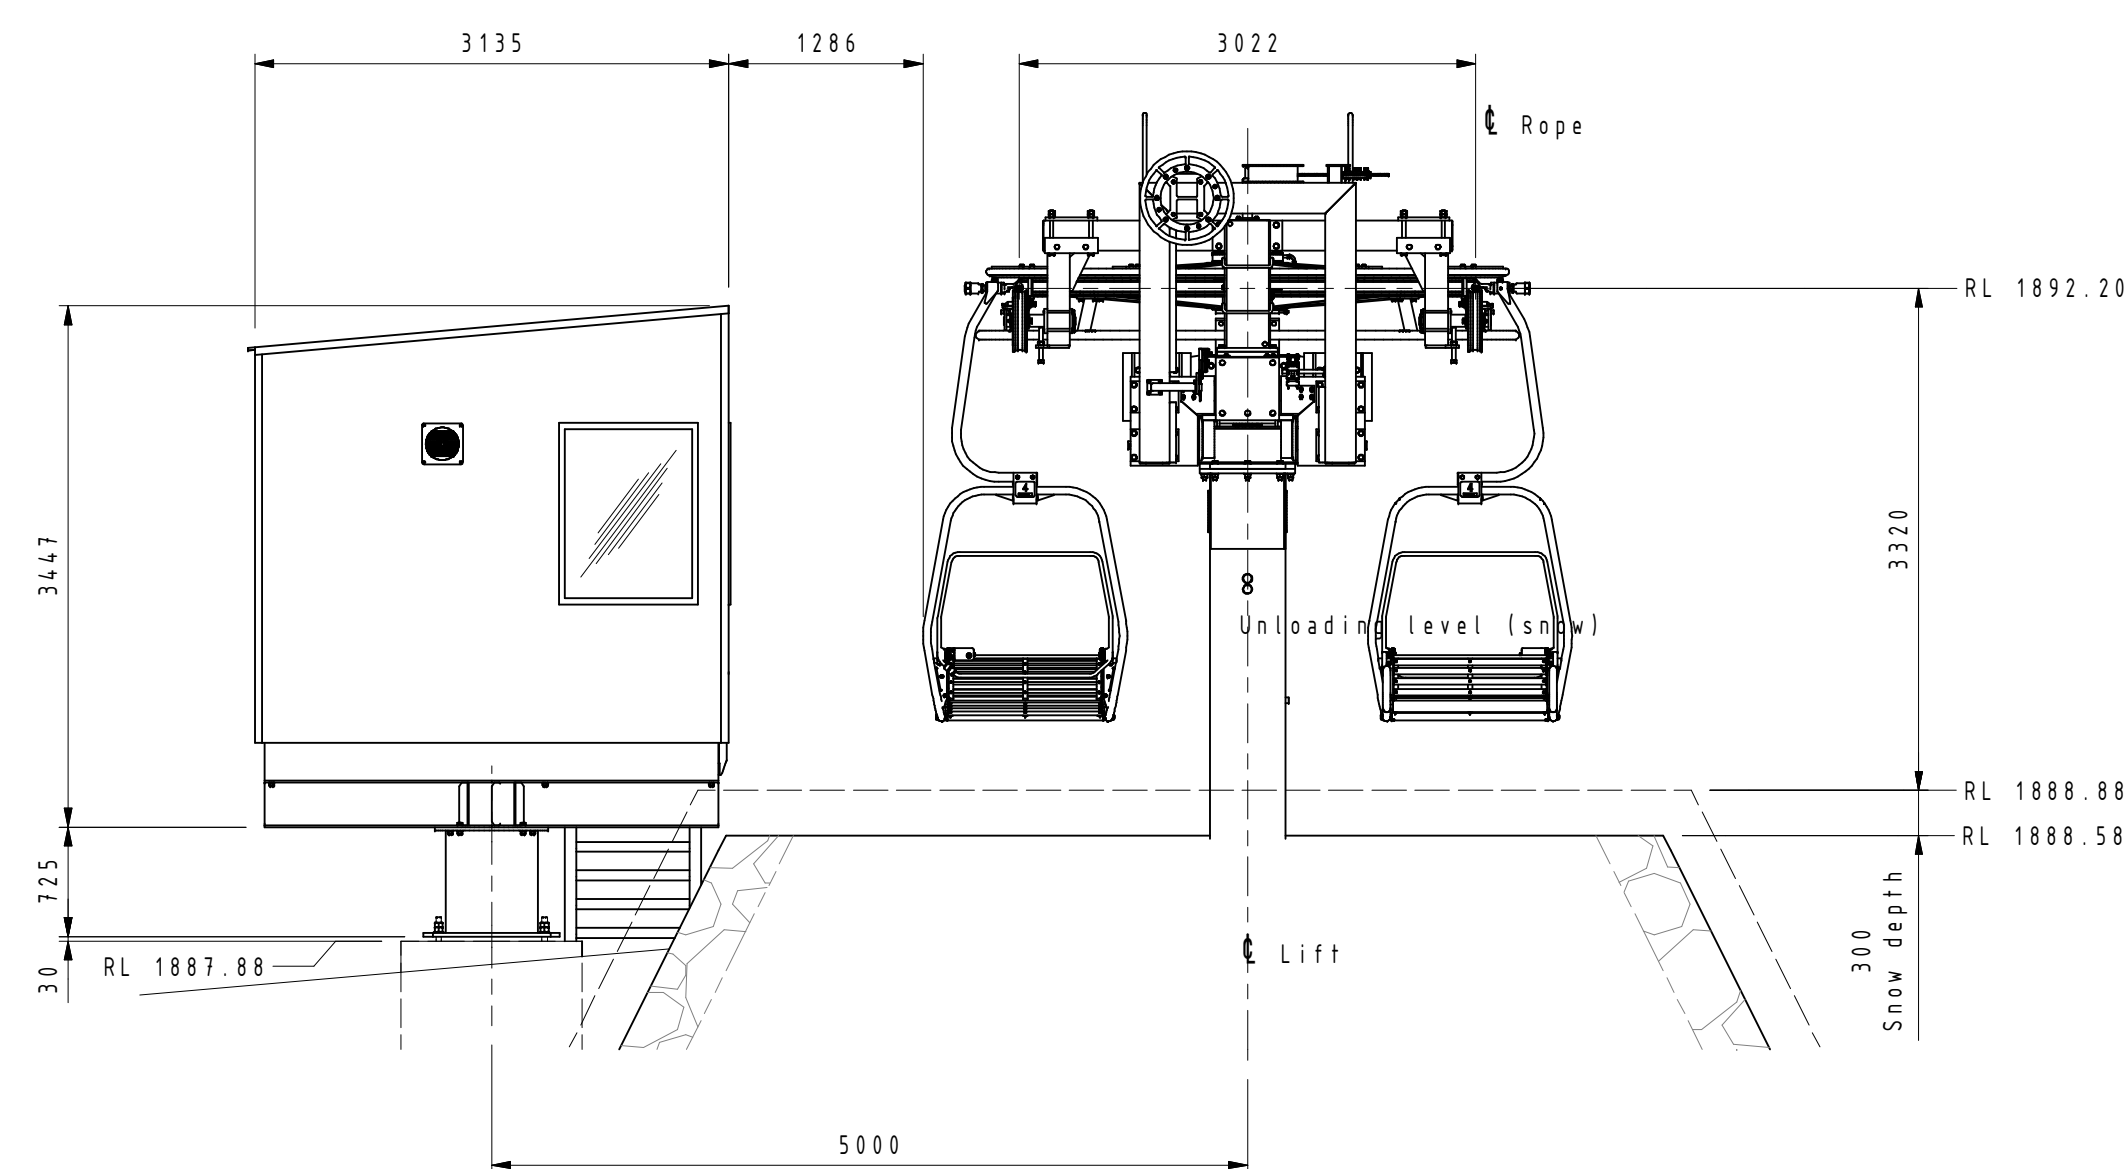

Front Elevation
Scale 1:50

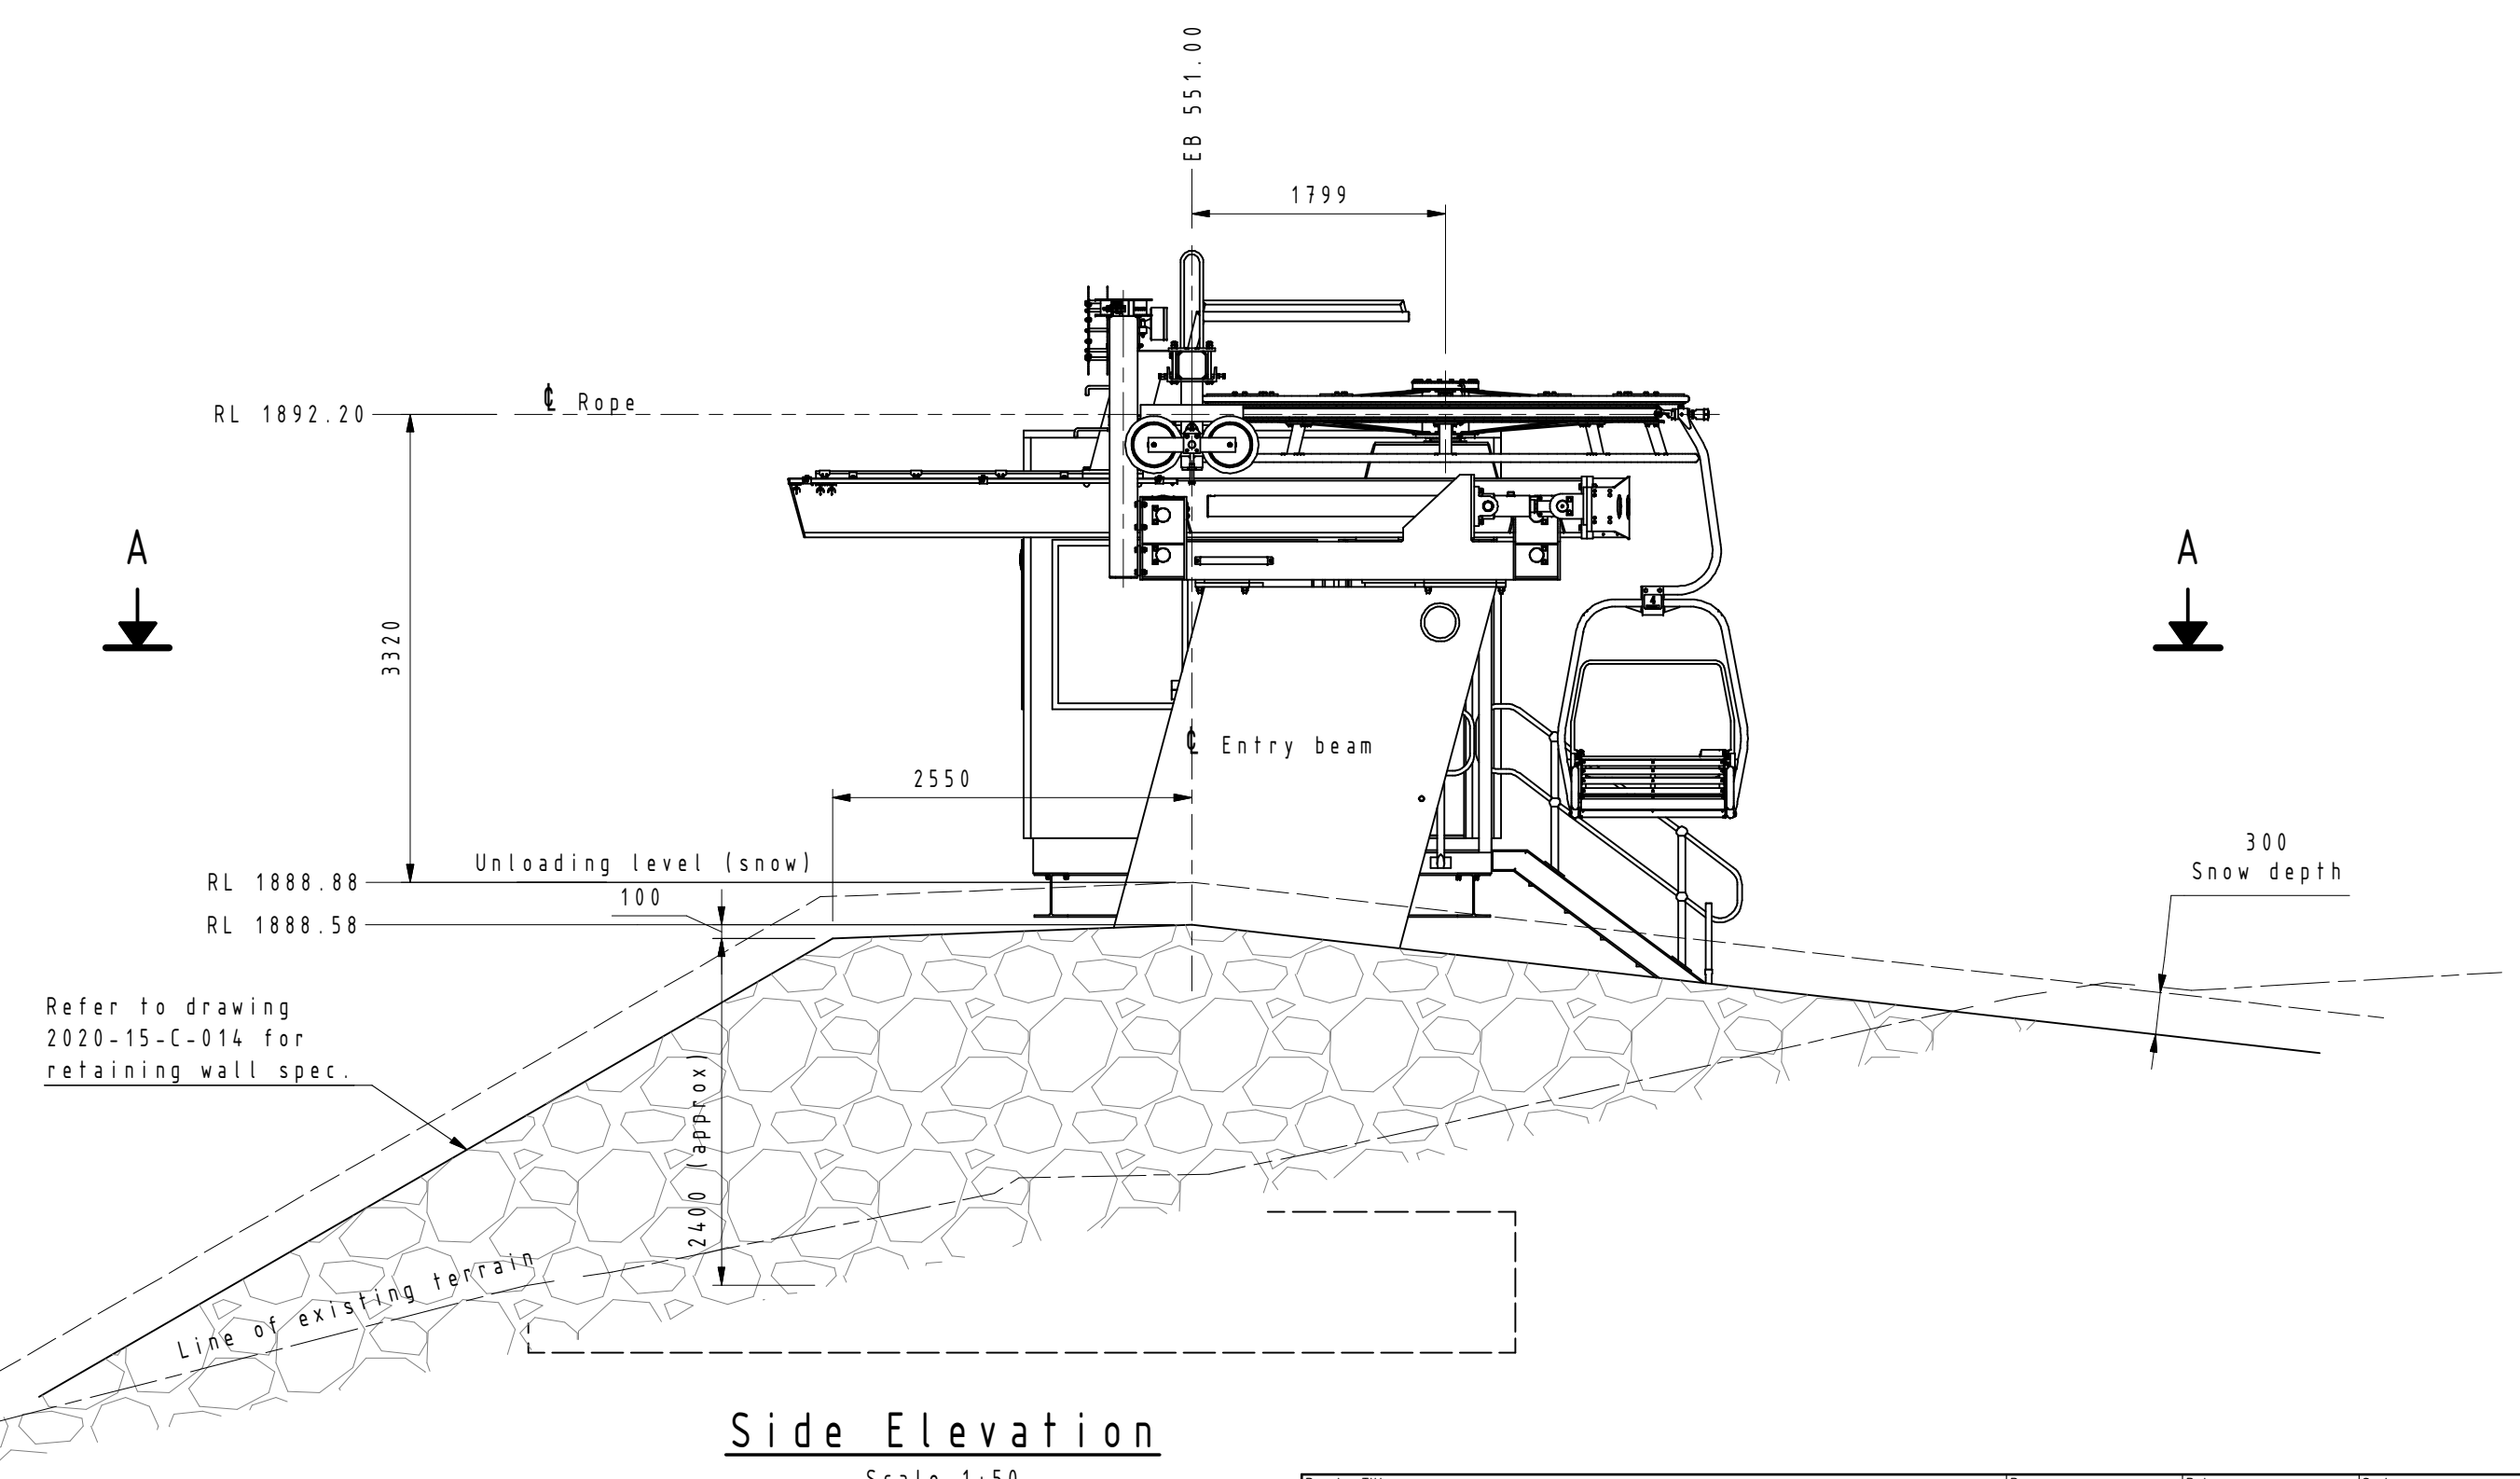

Side Elevation
Scale 1:50

 Department of Planning
Housing and Infrastructure

Issued under the Environmental Planning and Assessment Act 1979

Approved Application No DA 22/12013

Granted on the 29 February 2024

Signed D James

Sheet No 25 of 60

Drawing Title: Guthries 2CLF Top Station Layout	Drawn: Damian	Date: 23-Oct-2020	Scale: Noted	Third Angle Projection 
	Checked: Shaun	Date: 23-Oct-2020	Material: N/A	
Project: Guthries	Sub Project: 2-CLF	Approved: Shaun	Date: 23-Oct-2020	Finish: N/A
	Project No - Drawing No: 2020-15-M-021			Sheet: 1 of 1
File: Z:\Projects\Charlotte Pass\Guthries\Drawings\2020-15-M-021.dwg				
All dimensions in millimeters. DO NOT SCALE. If in doubt ask				
 Doppelmayr Australia Pty Ltd. 57 Lve Avenue, Leveille Estate Jindabyne NSW 2627 Australia ABN: 12 003 054 133		Phone: +61 2 6456 2385 Fax: +61 2 6456 2736 Web: www.doppelmayr.com.au Email: info@dpma.com.au		Customer: Charlotte Pass
This drawing is the intellectual property of DOPPELMAYR AUSTRALIA Pty Ltd and must not be copied or utilised in whole or in part without permission and is subject to return upon request. Copyright © of DOPPELMAYR AUSTRALIA Pty Ltd. All rights reserved.				
A1				

Isometric

[illegible]

Technical drawing of the EKO 1000 cabinet, showing front and side views with dimensions in millimeters.

Front View Dimensions:

- Overall width: 3135
- Distance from left edge to top right corner: 2012
- Distance from top right corner to right edge: 921
- Distance from right edge to rightmost vertical edge: 203
- Overall height: 2616
- Top edge slope: 5°
- Exhaust Fan location: Indicated by a circular symbol and an arrow pointing to the label "Exhaust Fan".
- Door handle location: Indicated by a rectangular symbol and an arrow pointing to the label "Door handle".
- Distance from bottom edge to door handle: 1200
- Distance from door handle to bottom edge: 915
- Distance from bottom edge to base: 557
- Base width: 3000 (divided into two 1500 segments)

Side View Dimensions:

- Overall height: 3447
- Distance from top edge to door handle: 775
- Distance from door handle to bottom edge: 2890
- Distance from bottom edge to base: 557

Technical drawing of the rear elevation of a mobile office unit. The drawing shows a rectangular unit with a double window on the left, a single door with a window on the right, and a set of stairs leading up to the door. Dimensions are provided in millimeters. The overall width is 3386 mm, with a section line 'B-B' passing through it. The overall height is 3447 mm, with a section line 'A-A' passing through it. The unit is mounted on a base with a central support structure. The stairs have a handrail. The drawing is labeled 'Rear Elevation' and 'Mobile Office Unit'.

Technical drawing showing the side elevation of the staircase and the upper floor area. The drawing includes the following dimensions and features:

- Overall width:** 3135
- Overall height (left side):** 2890
- Overall height (right side):** 2616
- Staircase width (bottom left):** 900
- Staircase height (bottom right):** 557
- Staircase structure:** The staircase is shown with a series of steps and a handrail system. The handrail is supported by a wall on the left and a post on the right.
- Floor area:** The upper floor area is shown with a sloped roofline on the left and a vertical wall on the right.
- Structural details:** The drawing shows the structural elements of the staircase, including the steps, handrail, and support post.

 Department of Planning
Housing and Infrastructure

Issued under the Environmental Planning and Assessment Act 1979

Approved Application No DA 22/12013

Granted on the 29 February 2024

Signed D James

Sheet No 26 of 60

Drawing Title		Drawn		Date	Scale	Third Angle Projection
Operator Hut - Right - Assembly General Arrangement		Damian		22-Oct-2020	Noted	
		Checked: Shaun		22-Oct-2020	Material: N/A	
		Approved: Shaun		22-Oct-2020	N/A	
Project	Sub Project	Project No-Drawing No		Sheet		Revision
Operator Hut	3.25 x 3.0m	20-20-23-M-002		1 of 1		A
File: Z:\Projects\ Doppelpay Australia\Operator Huts\3.25 x 3.0m\Drawings\20-23-M-002.dwg						
All dimensions in millimeters. DO NOT SCALE. If in doubt ask						
 Doppelpay Australia Pty Ltd. 57 Lee Avenue, Innville Estate Induberry NSW 2637 Australia ABN 48 620 054 123		Phone: +61 2 6456 2528 Fax: +61 2 6456 2736 Web: www.doppelpay.com.au Email: info@doppelpay.com.au		Customer: Doppelpay AU		
This drawing is the intellectual property of DOPPELPAY AUSTRALIA Pty Ltd and must not be copied or utilised in whole or in part without permission and is subject to return upon request. Copyright © of DOPPELPAY AUSTRALIA Pty Ltd. All rights reserved.						
						A1

