



ADDITIONAL FRAMING NOTES	INSULATION UPGRADES
1. SQUARE SET OPENINGS TO GROUND FLOOR 240mm HIGH (UNLESS SPECIFIED ON FLOOR PLANS).	ADDITIONAL INSULATION UPDATES TO FOLLOWING: 4. R21 BRADFORD INSULATION BATTS TO EXTERNAL FRAMED WALLS OF LIVING AREAS & INCLUDING WALLS BETWEEN GARAGE & LIVING AREAS 2. BR41 BRADFORD INSULATION BATTS TO CEILINGS 3. REFER TO BASIX BOX FOR STANDARD INSULATION REQUIREMENTS 4. R21 SOUNDSCREEN INSULATION BATTS TO INTERNAL WALLS OF GARAGE. MASTER SUBTITLED 2. BED 3, 4, 5 AND LOUNGE.

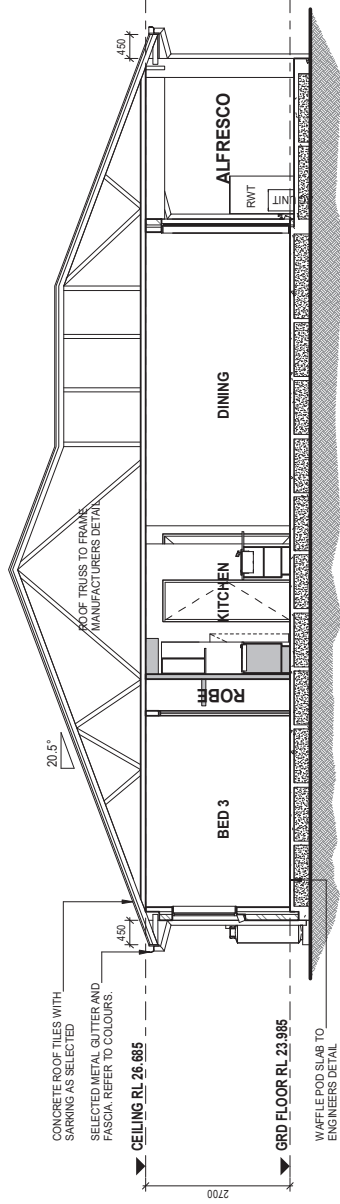

SECTION A-A
1 : 100

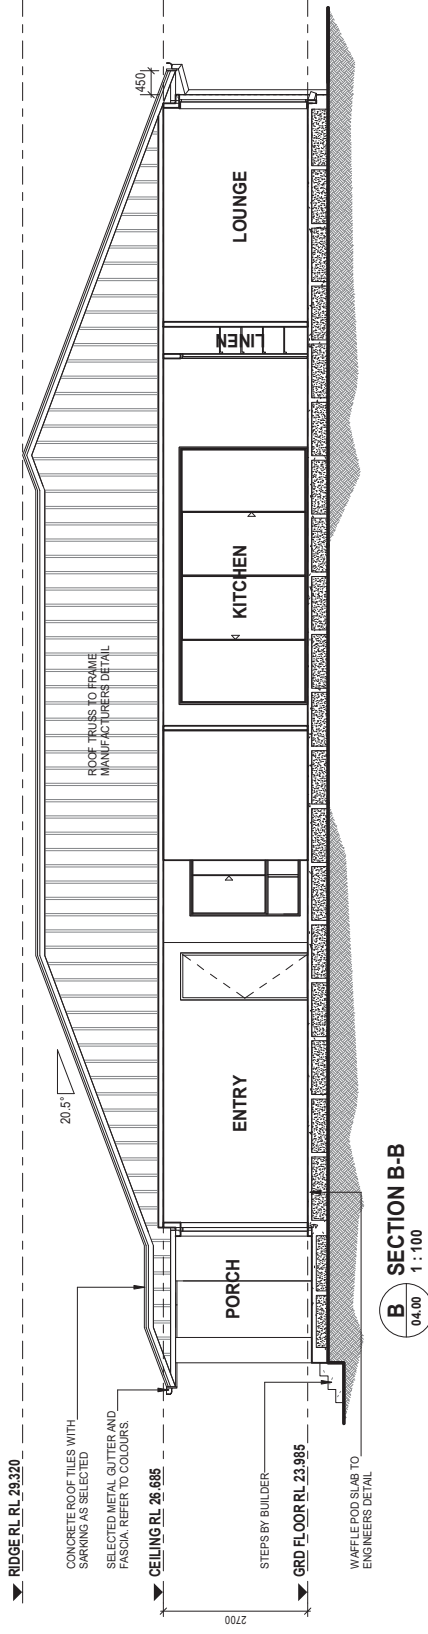

B SECTION B-B
04.00
1 : 100

FLOOD LEVEL -	N/A
BAL RATING -	N/A
WIND CLASS -	N1
SLAB CLASS -	H1

ON	JOB No.	2017631
	Sheet No.	04.00
A3:	100	Revision: 2

[illegible]