




SOUTH WEST ELEVATION 1:100



SOUTH EAST ELEVATION 1:100



NORTH WEST ELEVATION 1:100

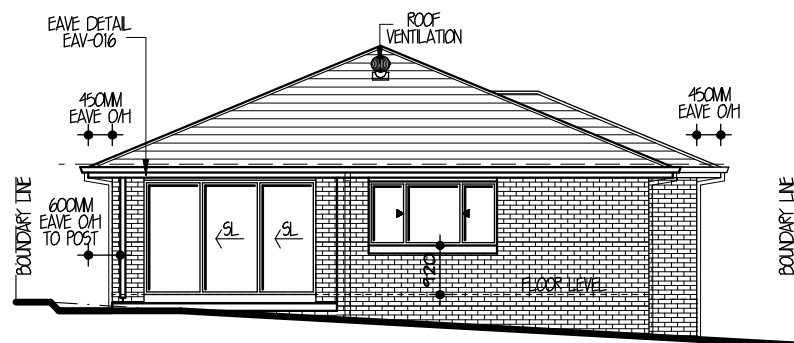

NORTH EAST ELEVATION 1:100



LEVEL 3, 22
BROOKHOLLOW AVENUE
NORWEST BUSINESS PARK
BALLKHAM HILLS NSW 2153
TEL: (02) 8860 9222
FAX: (02) 8860 9255



FOR	MR V. V. NGUYEN		
ALLOT	221, 98 MORETON STREET, LAKEMBA		
TYPE	MIDLAND 18 (BED 4 OPTION)	JOB NO.	0026740
FACADE	RIVIERA (ADVANTAGE SERIES)	HAND	LH
MASTER	AND-31511	DWG NO.	AND-35783
		PAGE NO.	3 OF 11



LEVEL 2 SUITE 216
MACARTHUR CENTRE NO. 25-27
SLENT CROFT BALLKHAM HILLS
PO BOX 6410 BALLKHAM HILLS
BUSINESS CENTRE NSW 2153
PHONE: (02) 8824 3535
FAX: (02) 8824 3541
WWW.A&NDIRECT.COM.AU


ISSUE	DATE	REVISION	DRAWN
A	3-5-22	SITING	AJ
B	13-5-22	RESITE	DF
C	30-5-22	DOP CONVERSION	DF
D	22-6-22	CC PLANS	RL
E1	1-8-22	AMENDS/STREETSCAPE/BASIS	DF
F	8-8-22	SHADOWS/ELEV. SHADOWS	DF
G	19-9-22	HYDRAULICS	OA

THIS DRAWING IS THE PROPERTY OF EDEN BRAE HOMES
REPRODUCTION, COPYING OR USE IN PART OR WHOLE
WITHOUT WRITTEN PERMISSION IS STRICTLY PROHIBITED.
LEGAL ACTION WILL BE TAKEN AGAINST OFFENDERS.

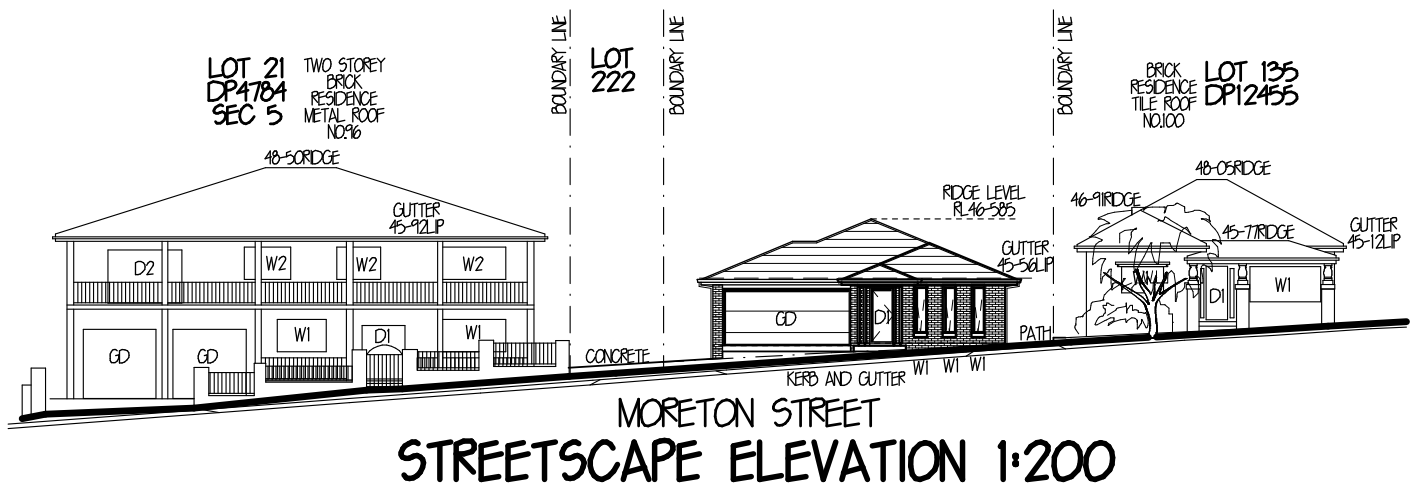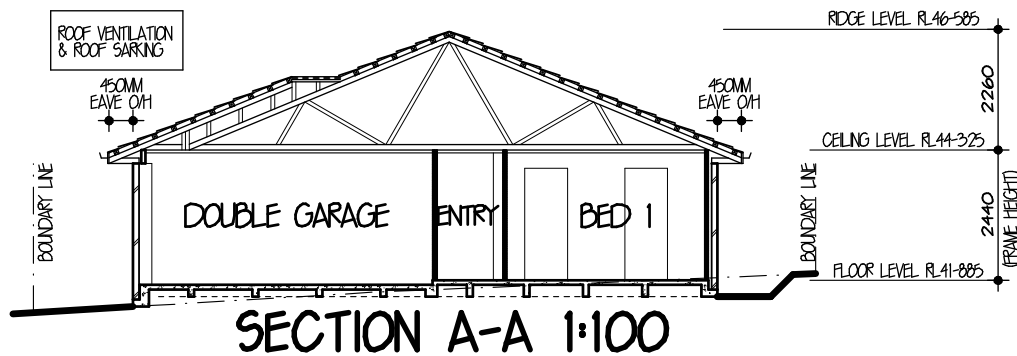

D1 - DENOTES DOOR LEVEL 1
 D2 - DENOTES DOOR LEVEL 2
 GD - DENOTES GARAGE DOOR
 W1 - DENOTES WINDOW LEVEL 1
 W2 - DENOTES WINDOW LEVEL 2

SUMMARY OF MATERIALS

 - 22-5° ROOF PITCH CONCRETE ROOF TILES
- COLORBOND GUTTER & FASCIA
- CHARGED PVC DOWNPIPES TO BE PAINTED
- TERMITE RESISTANT HYBRID ADVANCED FRAMING SYSTEM & T2 TREATED ROOF PINE TRUSSES TO MANUFACTURE SPECIFICATIONS
- DIMENSIONS ARE TO FRAME SIZES ONLY EXCLUDES GYPROCK & SKIRTINGS THEREFORE THEY ARE NOT FINISHED ROOM SIZES
- FACE BRICKWORK 
- ALUMINIUM WINDOWS & DOORS
- FRONT ENTRY DOOR & FRAME TO BE PAINT GRADE
- SECTIONAL OVERHEAD GARAGE DOOR



LEVEL 3, 22
 BROOKHOLLOW AVENUE
 NORTHWEST BUSINESS PARK
 BALKHAM HILLS NSW 2153
 TEL: (02) 8860 9222
 FAX: (02) 8860 9233

FOR MR V. V. NGUYEN	
LOT 221, 98 MORETON STREET, LAKEMBA	
TYPE MIDLAND 18 (BED 4 OPTION)	JOB NO. 0026740
FACADE RIVIERA (ADVANTAGE SERIES)	HAND LH
MASTER AND-31511	PAGE NO. 4 OF 11



LEVEL 2 SUITE 216
 MACARTHUR CENT NO. 25-27
 SOLENT COURT BALKHAM HILLS
 PO BOX 6410 BALKHAM HILLS
 BUSINESS CENTRE NSW 2153
 PHONE: (02) 8824 3535
 FAX: (02) 8824 3541
 WWW.A&NDIRECT.COM.AU

ISSUE	DATE	REVISION	DRAWN
A	3-5-22	SITING	AJ
B	13-5-22	RESITE	DF
C	30-5-22	DCP CONVERSION	DF
D	22-6-22	CC PLANS	RL
E1	1-8-22	AMENDS STREETSCAPE/BASIS	DF
F	8-8-22	SHADOWS/ELEV. SHADOWS	DF
G	19-9-22	HYDRAULICS	OA

THIS DRAWING IS THE PROPERTY OF EDEN BRAE HOMES
 REPRODUCTION, COPYING OR USE IN PART OR WHOLE
 WITHOUT WRITTEN PERMISSION IS STRICTLY PROHIBITED.
 LEGAL ACTION WILL BE TAKEN AGAINST OFFENDERS.