


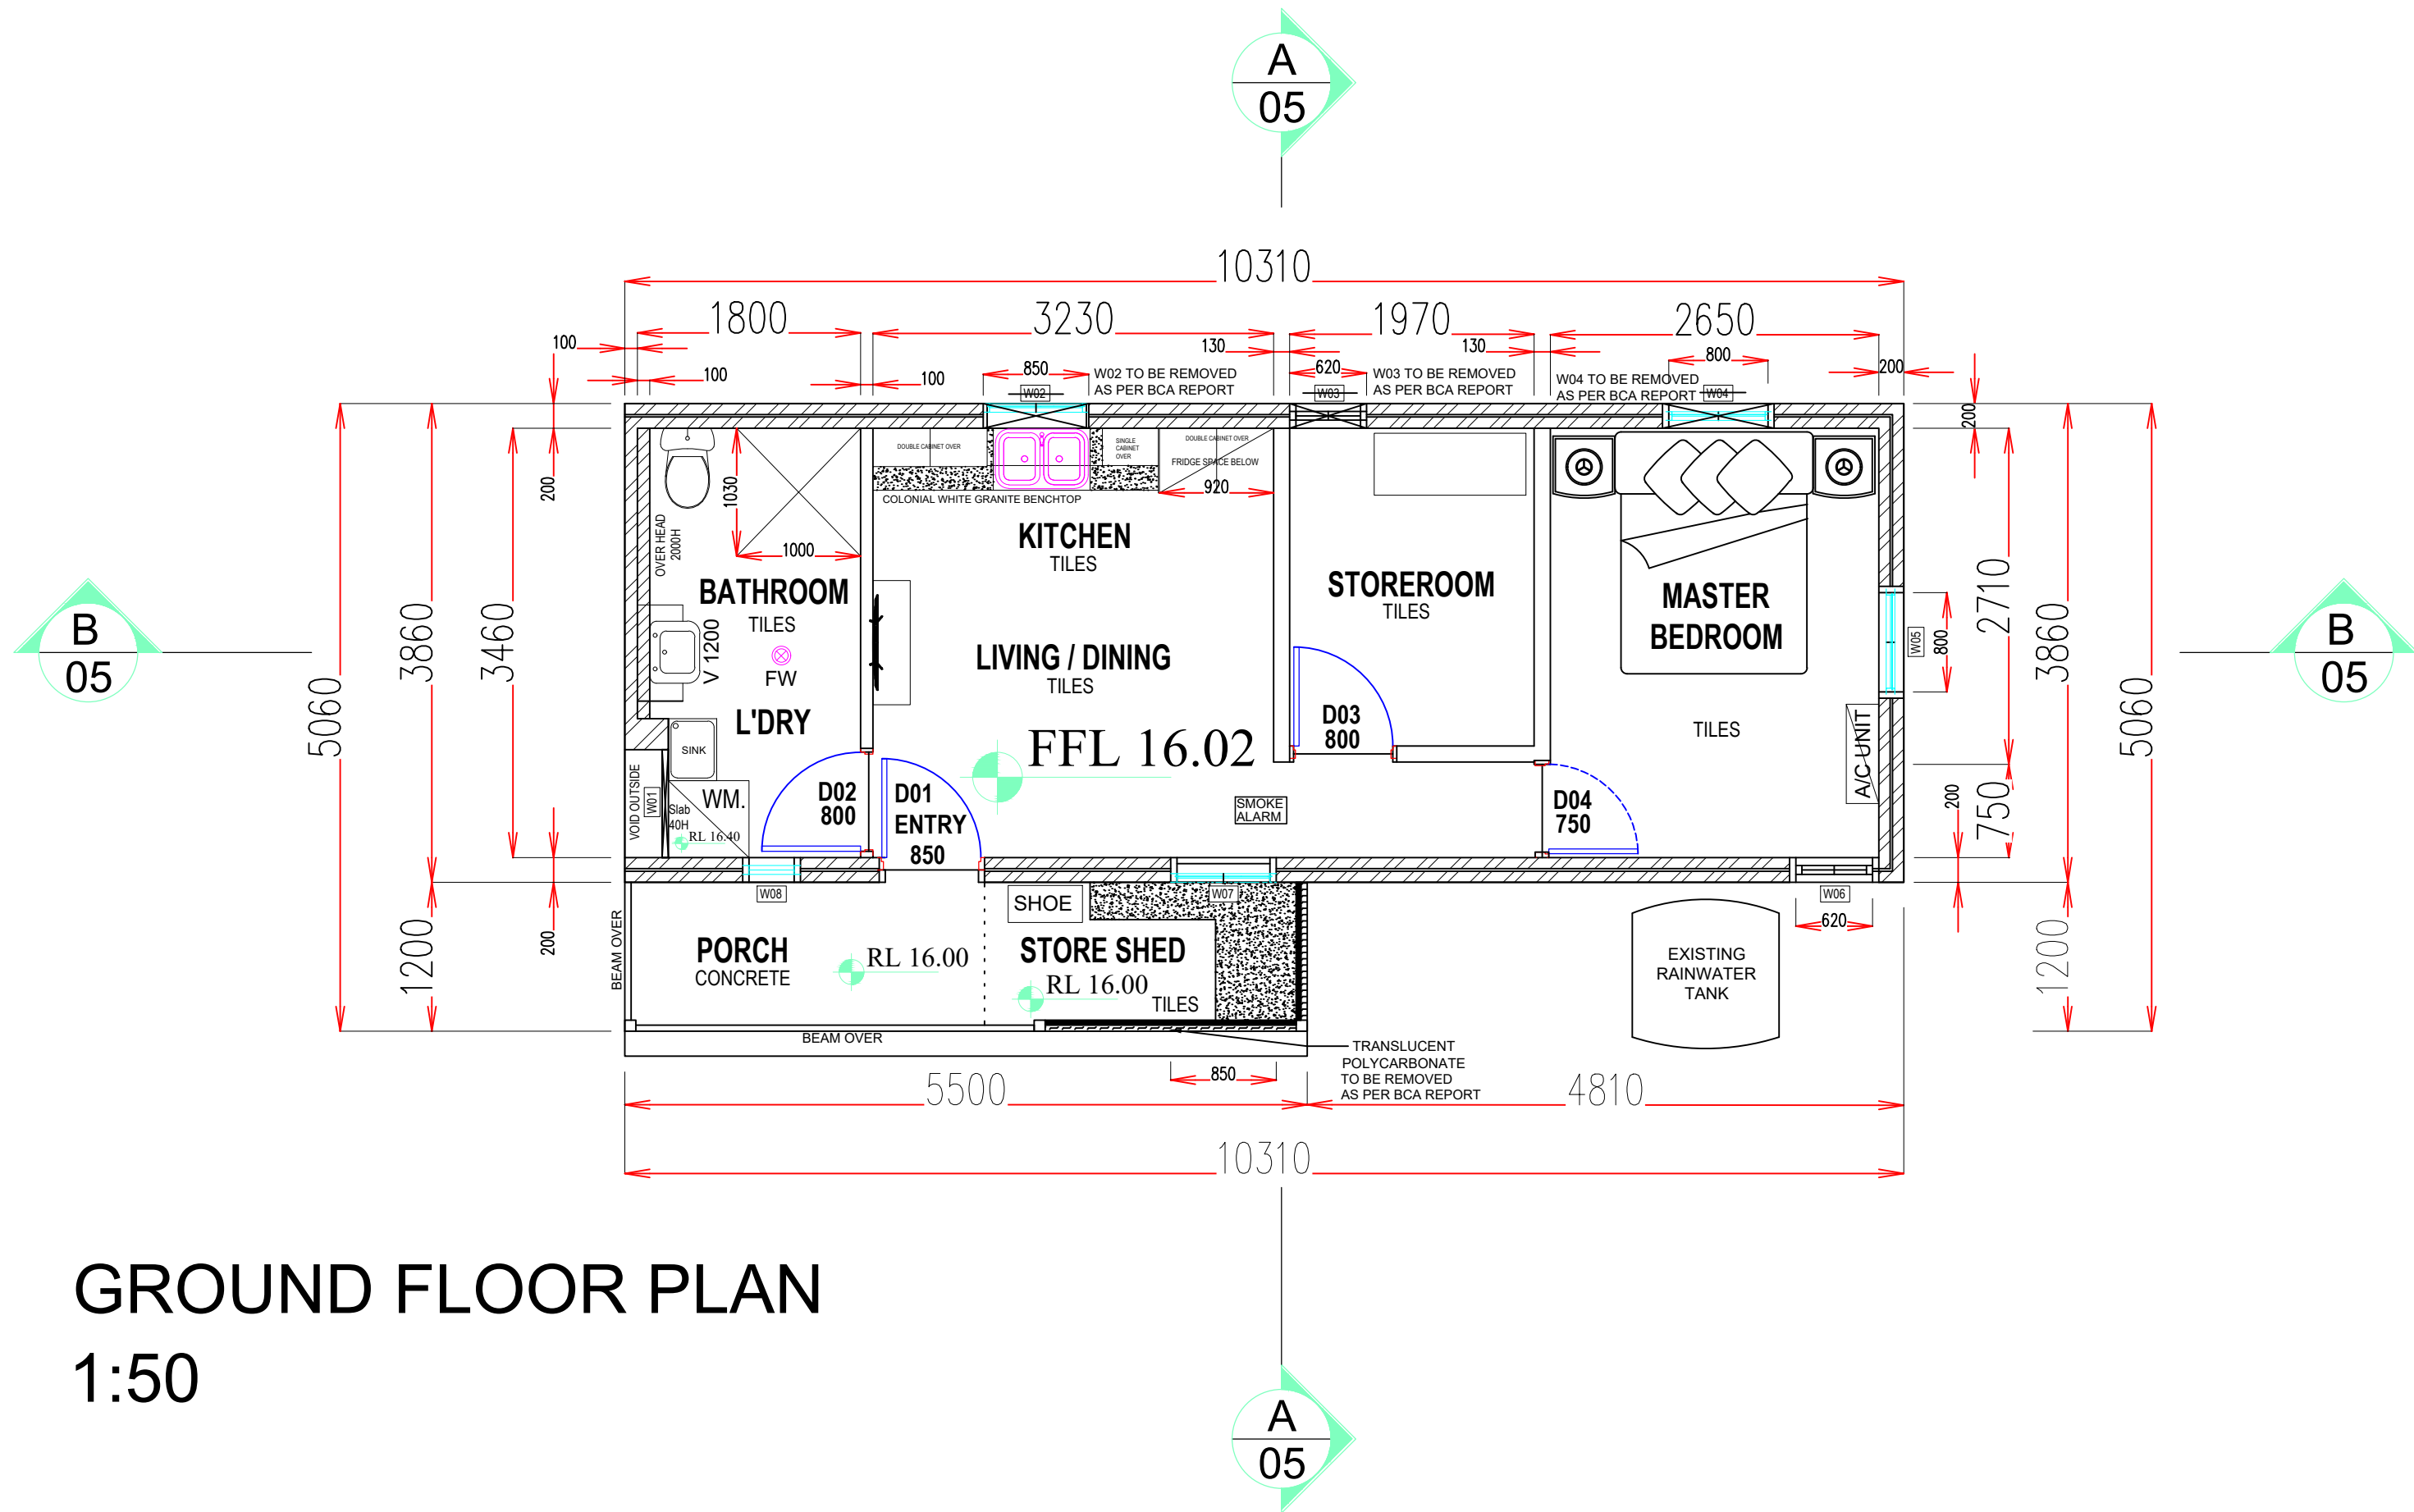

Designed by:	E.C.	ERTAZ H, CHOWDHURY MIEAust., CPEng. NPER, Reg. No. 2214897	Australiawide Consulting Services P/L Civil & Structural Engineering and Project Management 1369 Canterbury Road,, Punchbowl, NSW 2196 Mobile: 0420710548 Email: ertaz1@hotmail.com	Architect: Australiawide Consulting Services P/L Civil & Structural Engineering and Project Management 1369 CANTEBURY RD, Punchbowl, NSW 2196 T: 97937998 M: 0420710548 Email: ertaz1@hotmail.com	Client: MR CONG QUANG LE	Project North:	Project: EXISTING GRANNY FLAT AT 10 BLENMAN AVENUE, PUNCHBOWL, NSW 2196.	Job: ARCHITECTURAL DESIGN	Date: 30-09-2022
Drawn by:	S.M.								Scale @A3: 1:50
								Title: GROUND FLOOR PLAN	Drg No. 4