


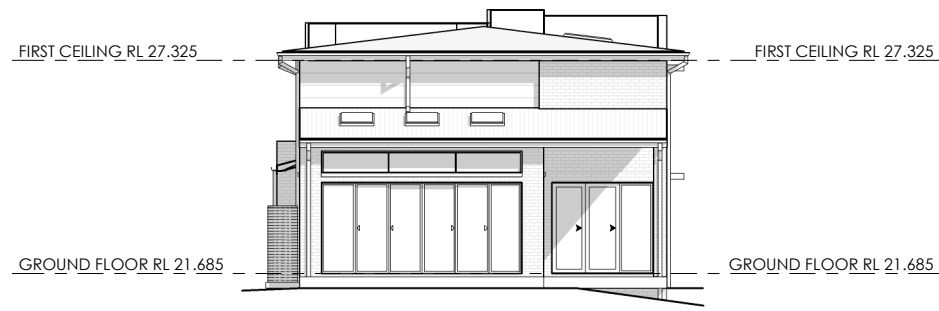

SOUTH EAST ELEVATION




SOUTH WEST ELEVATION



NORTH WEST ELEVATION



NORTH EAST ELEVATION

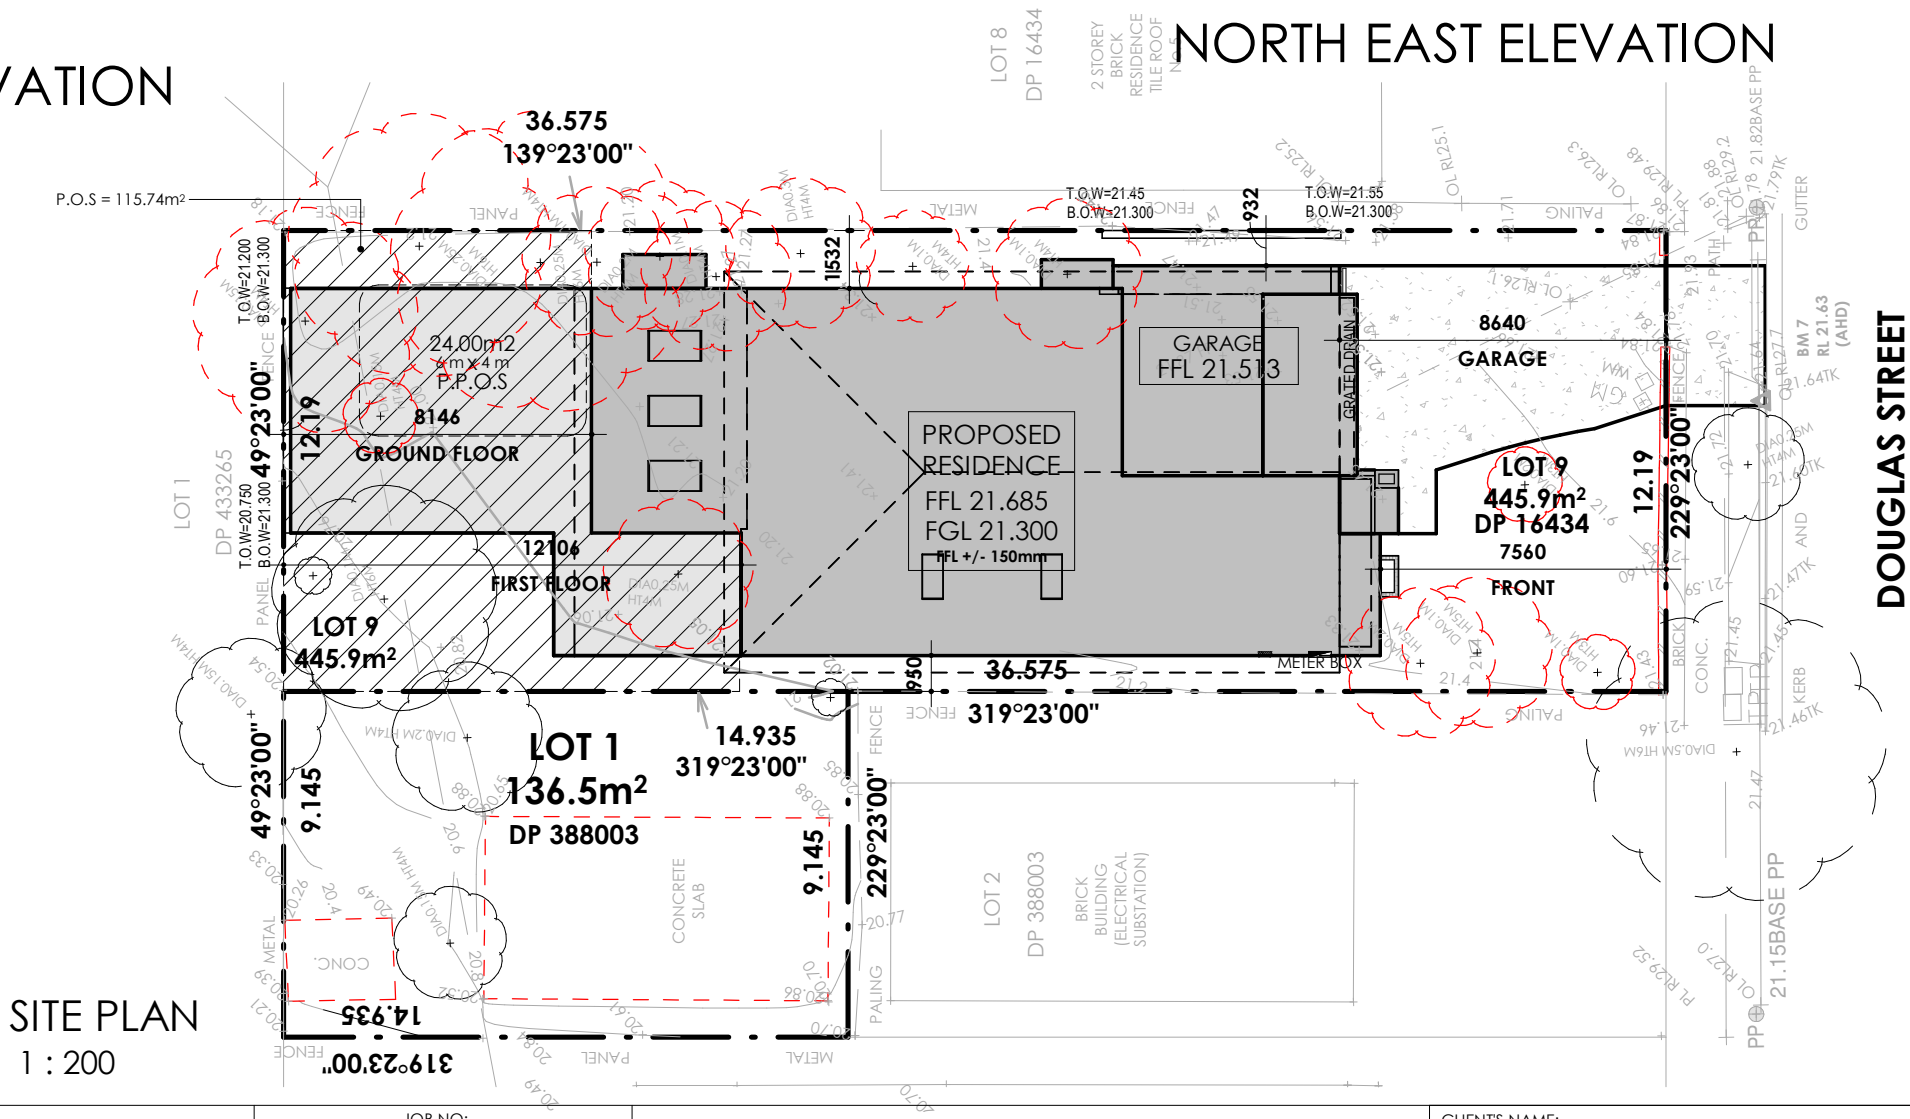

SITE PLAN
1 : 200

SHEET NAME: NOTIFICATION PLAN		JOB NO: 21-1499		FOWLER YOUR HOME. OUR PASSION.	CLIENT'S NAME: MR FRANCIS MRS FRANCIS		SITE ADDRESS: LOT 9 DP: 16434 (No. 7) DOUGLAS STREET EARLWOOD,NSW, 2206	
PROPOSED NEW TWO STOREY DWELLING DESIGN NAME: BROOKLYN 37		REV: B-1	DATE: 13.09.22		SIGNATURE: _____ DATE: _____		I ACCEPT AND APPROVE CURRENT PLANS AND ALL DOCUMENTATION PROVIDED TO ME BY FOWLER HOMES.	
FACADE NAME: SEABREEZE ULTRA (CUSTOM)	PACKAGE: ELEGANCE	SCALE @ A3: 1 : 200	SHEET NO: 019					